



PLAN SHOWING THE PROPOSED CONSTRUCTIONS OF A GROUND FLOOR & FIRST FLOOR DWELLING HOUSES S.R.No:284/1A7,PATTA NO:1635, SEIKALATHUR GROUP,PULICHIKULLAM DHARMASANAM VILLAGE,SEIKALATHUR PANCHAYAT,MANAMADURAI UNION&TALUK,SIVAGANGAI DISTRICT..


APPLICANT NAME : Mrs.T.RANI W/O THIRUNAVUKARASU..,

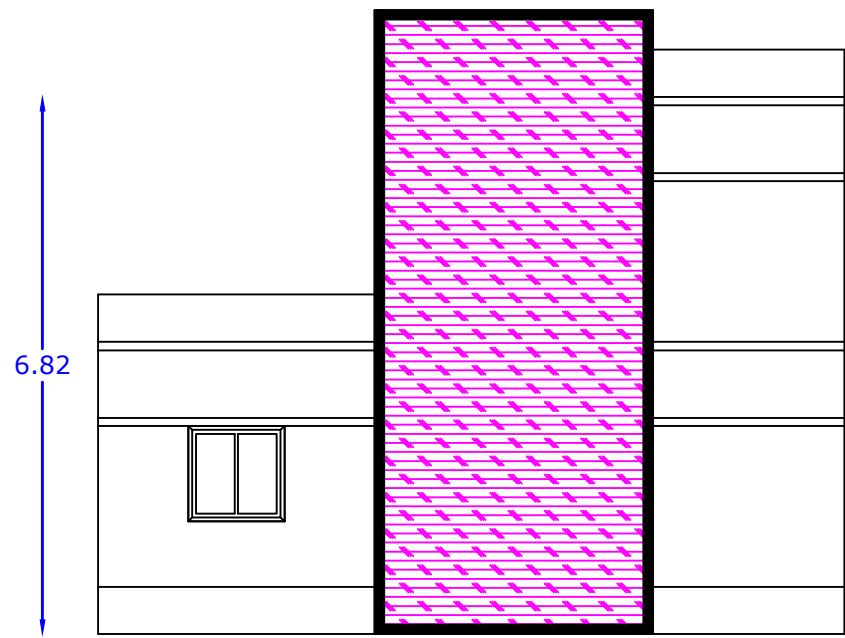


FRONT ELEVATION

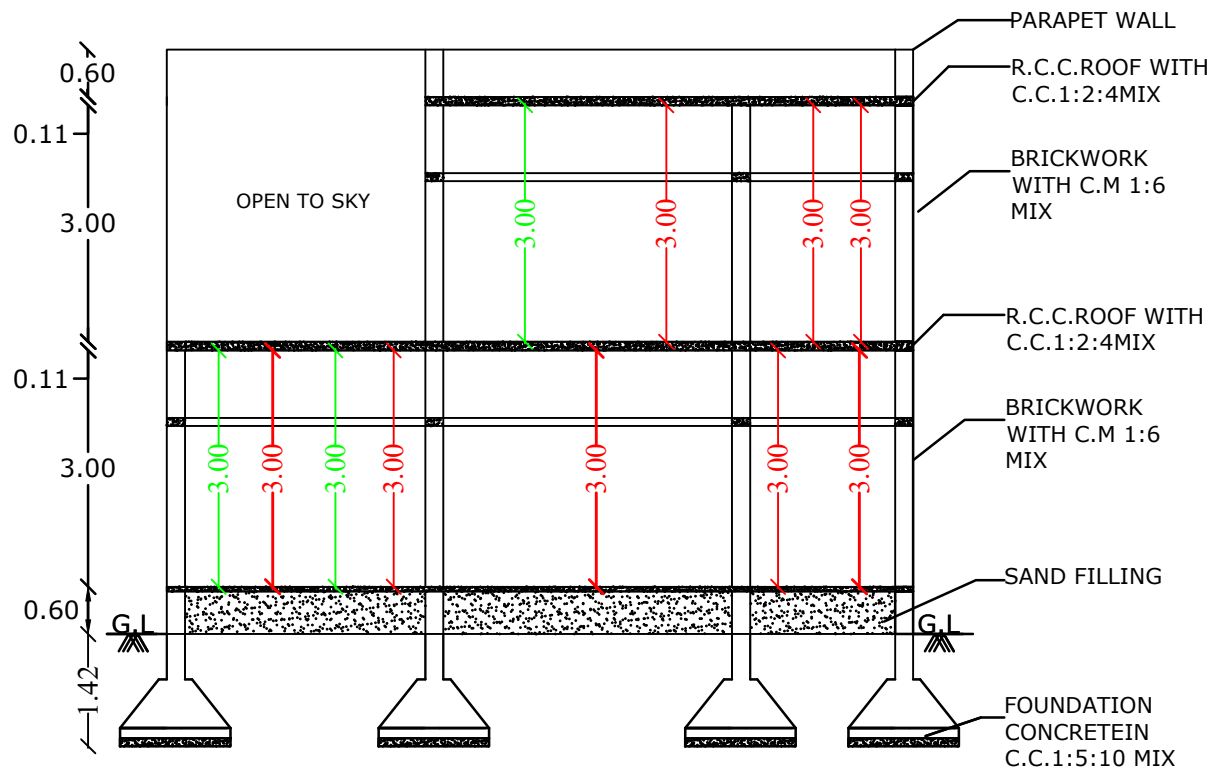

SECTION A-A'

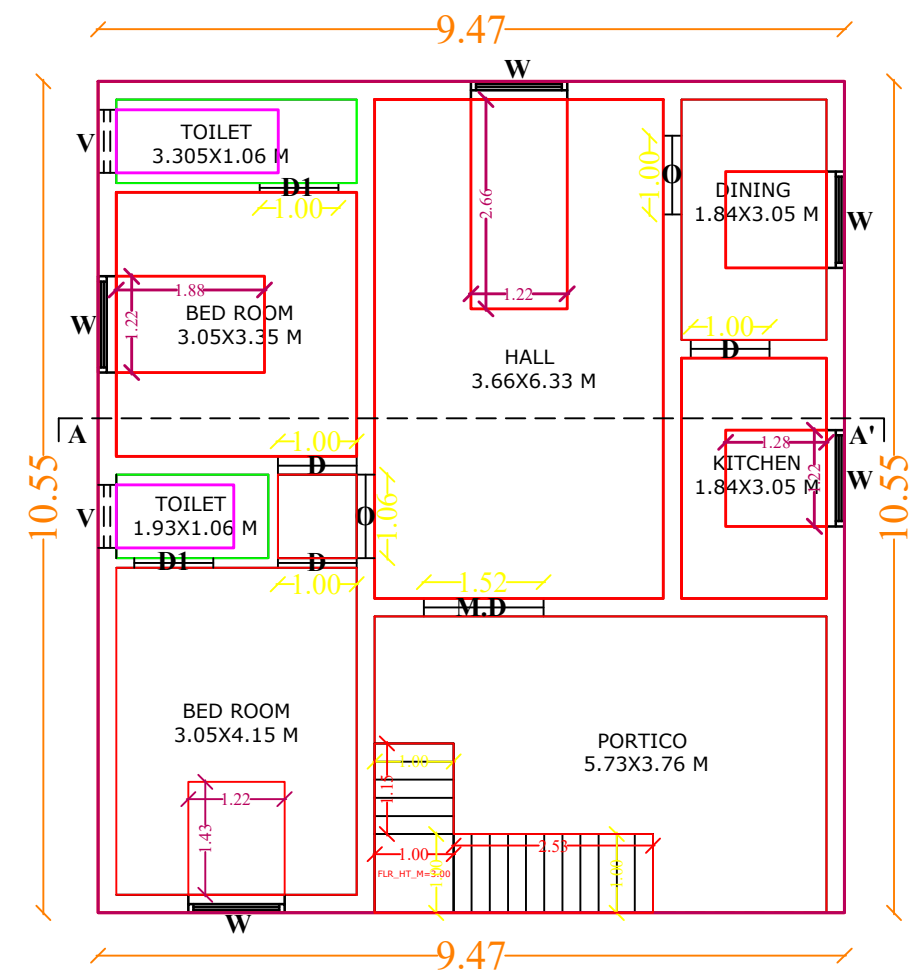


PRO GROUND FLOOR PLAN

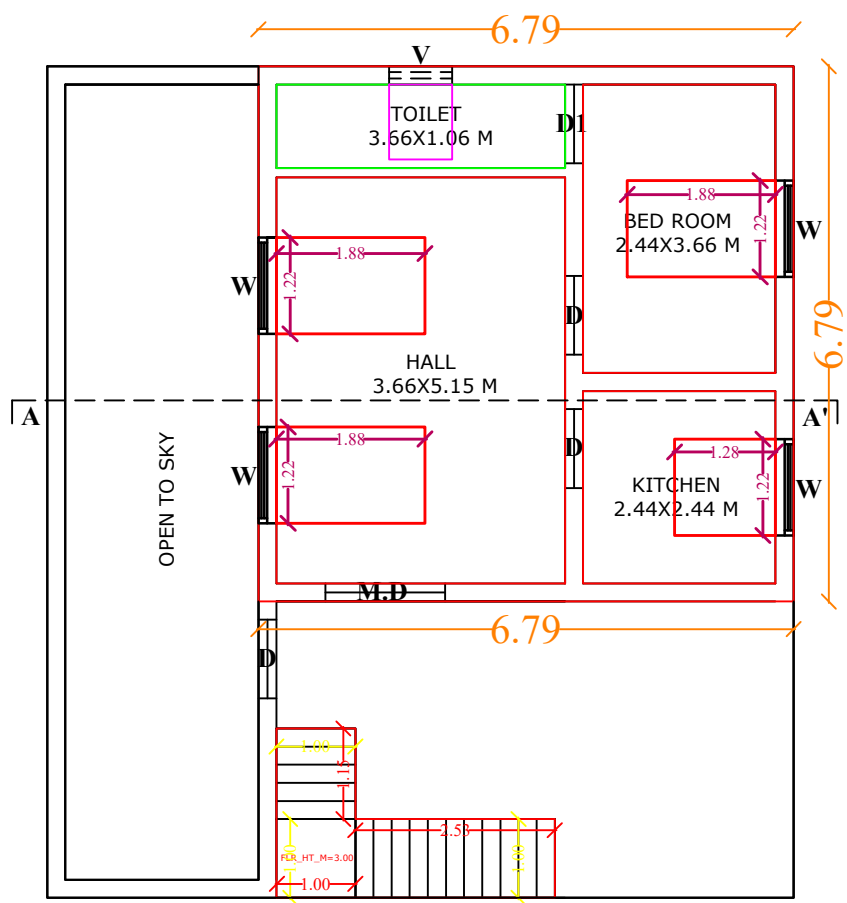


PRO FIRST FLOOR PLAN

TOPO PLAN:-

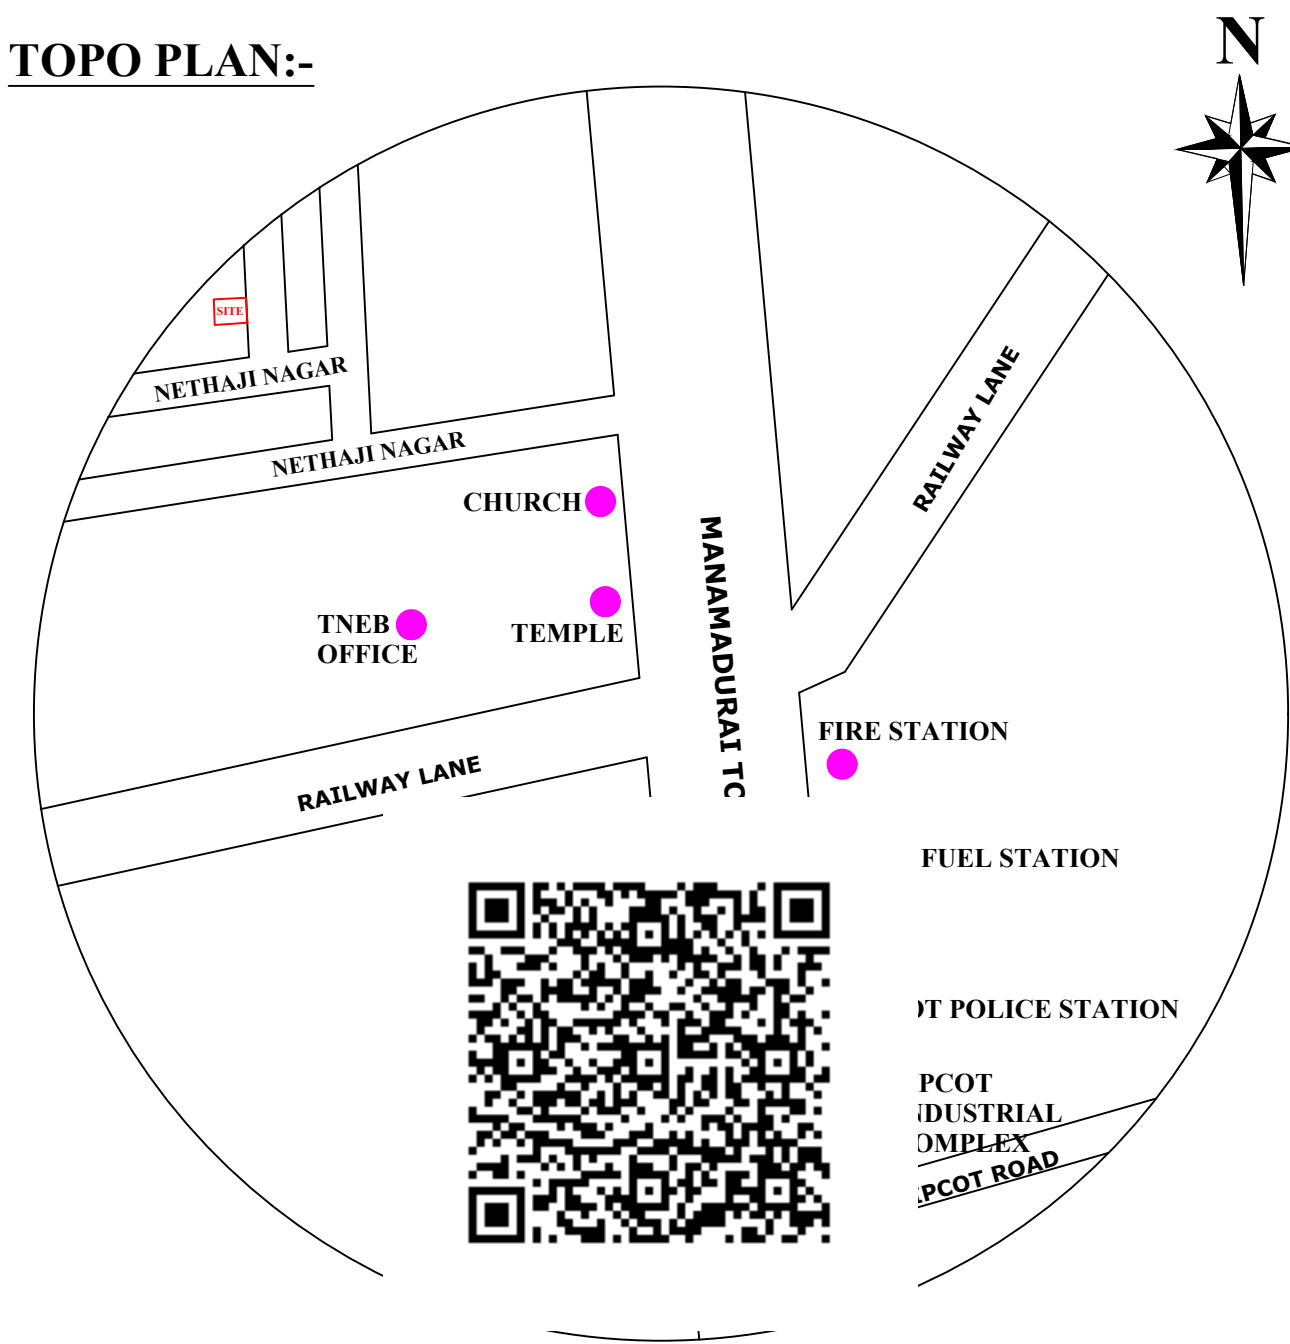

SITE PLAN:-

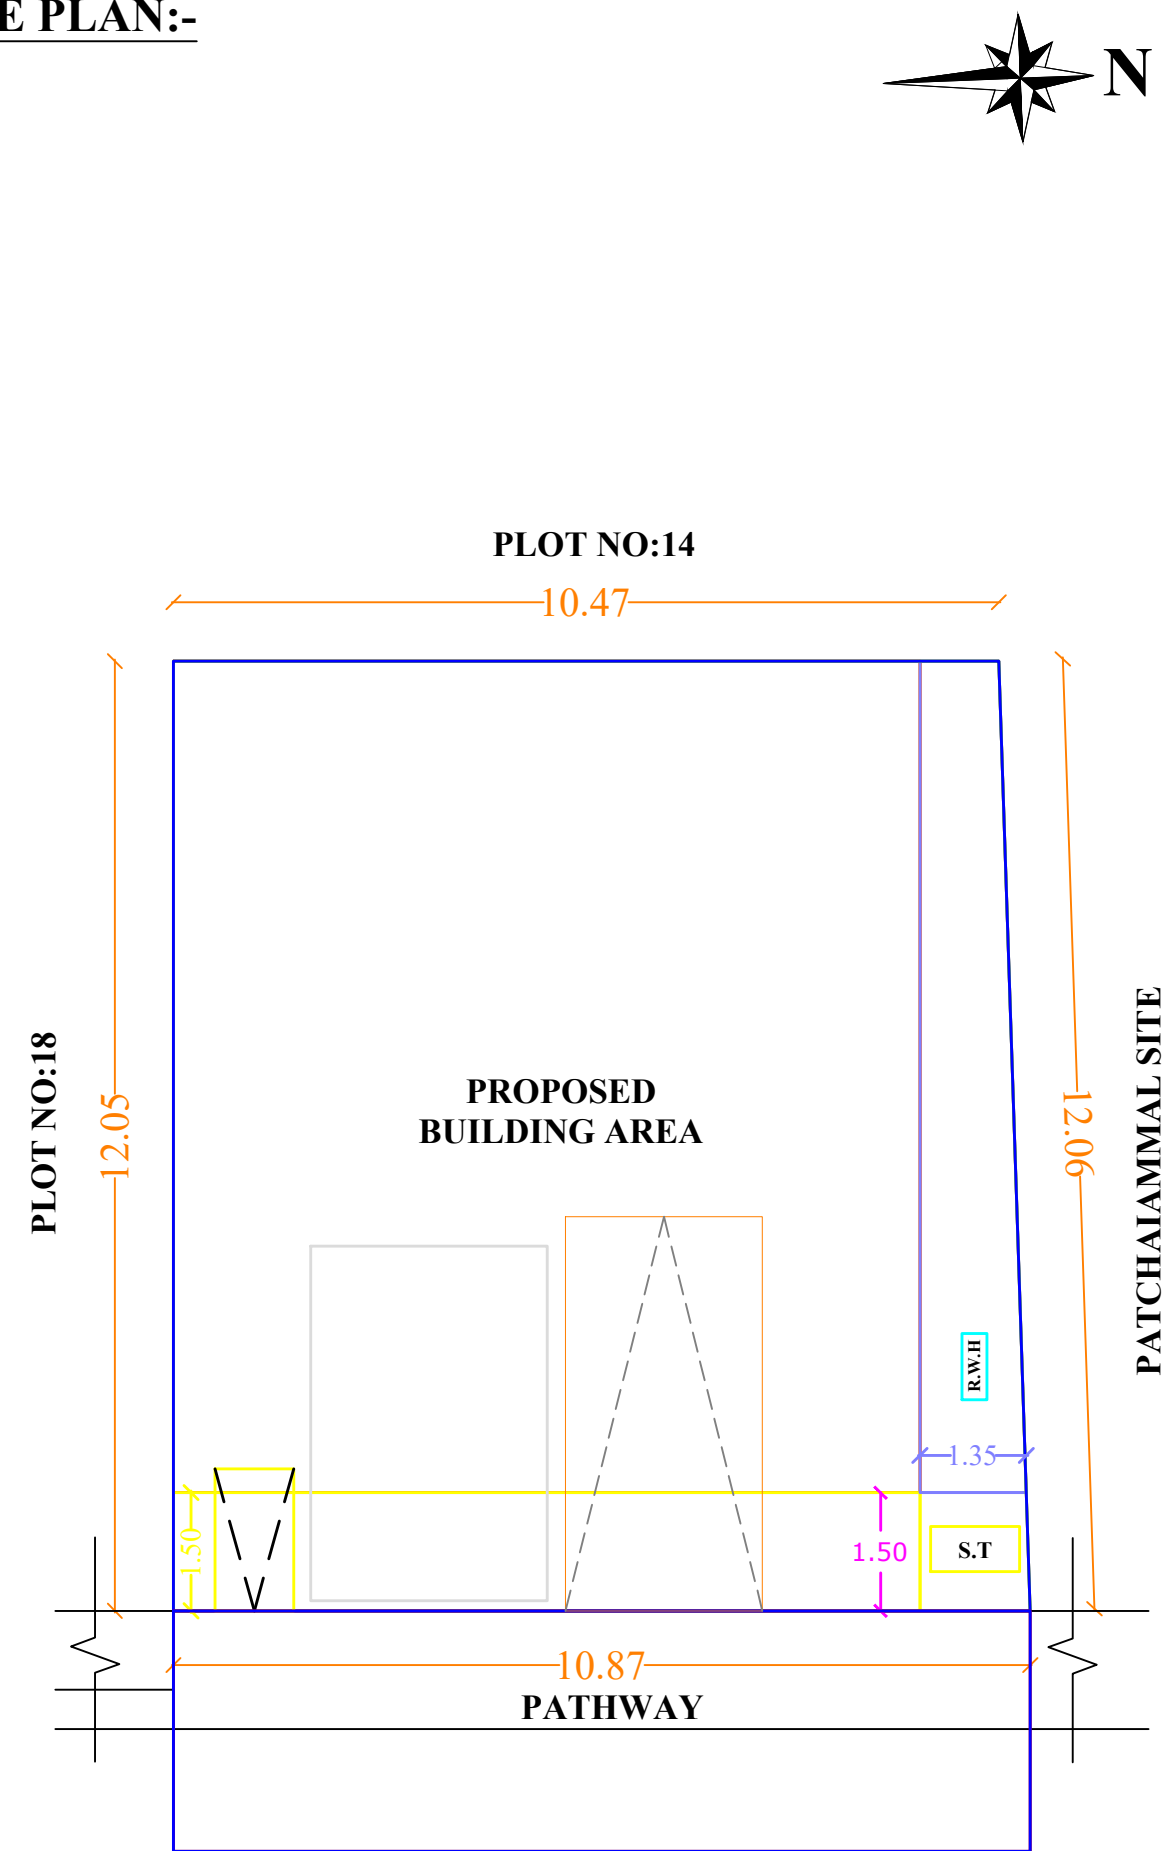

JOINERIES:-

M.D	MAIN DOOR	3'0" X 7'0"	0.91 X 2.13
D	DOOR	3'0" X 7'0"	0.91 X 2.13
D1	DOOR	-	-
W1	WINDOW	4'0" X 4'6"	1.52 X 1.52
W	WINDOW	-	-
V	VENTILATOR	2'4" X 2'4"	0.72 X 0.74
GW	GLASS WINDOW	-	-

AREA DETAILS:-

	SQ.FT	SQ.M
TOTAL AREA AS PER DOCUMENT	-- 1390.00	0129.18
TOTAL AREA OF G.F AREA	-- 1075.43	0099.91
TOTAL AREA OF F.F AREA	-- 0496.22	0046.10
OPEN SPACE AREA	-- 0314.57	0029.23

FOR CALCULATION :-

$$FSI = \frac{\text{TOTAL BUILT UP AREA}}{\text{TOTAL PLOT EXTENT}}$$
$$FSI = \frac{146.01 \text{ SQM}}{129.18 \text{ SQM}} = 1.13\% < 2.0 \%$$

LAYOUT BY:-

Er.P.BALAMURUGAN, M.E.,Soil
LICENCE No : 185/002-64764 ,
MANAMADURAI MUNICIPLAITY

B2BuildERs
All Under One Roof
90478 41144
b2builders.mnm@gmail.com

APPLICANT SIGNATURE:-

T.RANI

Building plan approval

Roc.no:01/2024-2024
BL.no: 01/2024-2024

/E-signed/
President-S.Janagi
Seikalathur village panchayat
Manamadurai union
sivagangai District

