



PLAN SHOWING THE PROPOSED CONSTRUCTION OF GROUND FLOOR R.C.C ROOF BUILDING IN S.NO.67/1A,

PATTA S.NO:67/1A2, PATTA NO:3840, PLOT NO:4, AYYURULITHATCHANKANMOI VILLAGE,SORNAVLLI NAGAR PART- II,


KOLLANGUDI PANCHAYAT, KALAYARKOIL UNION,KALAYARKOIL TALUK & SIVAGANGAI DISTRICT.

SCALE : 1:100 (ALL DIMENSIONS ARE IN METRE).

NAME OF THE OWNER : Mrs.PRINCY.

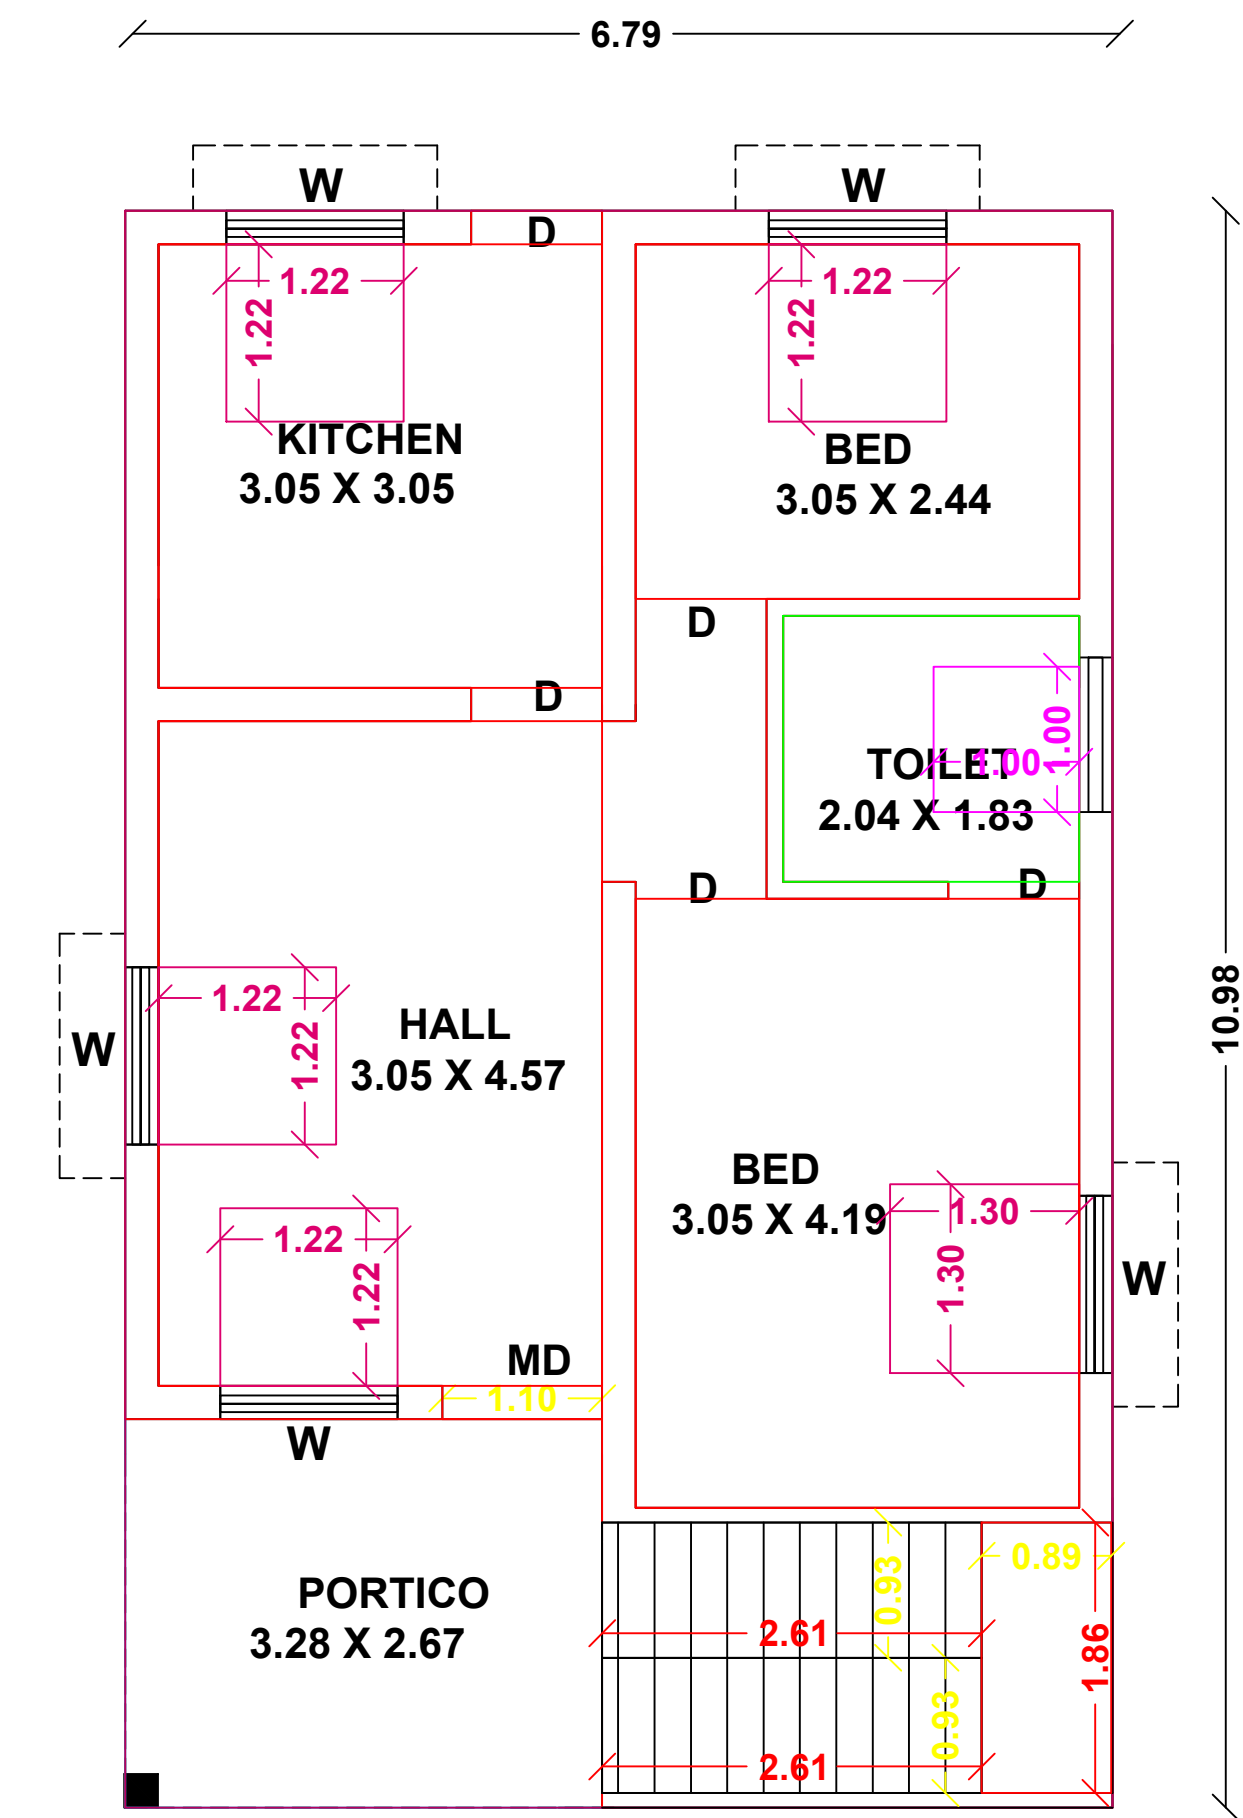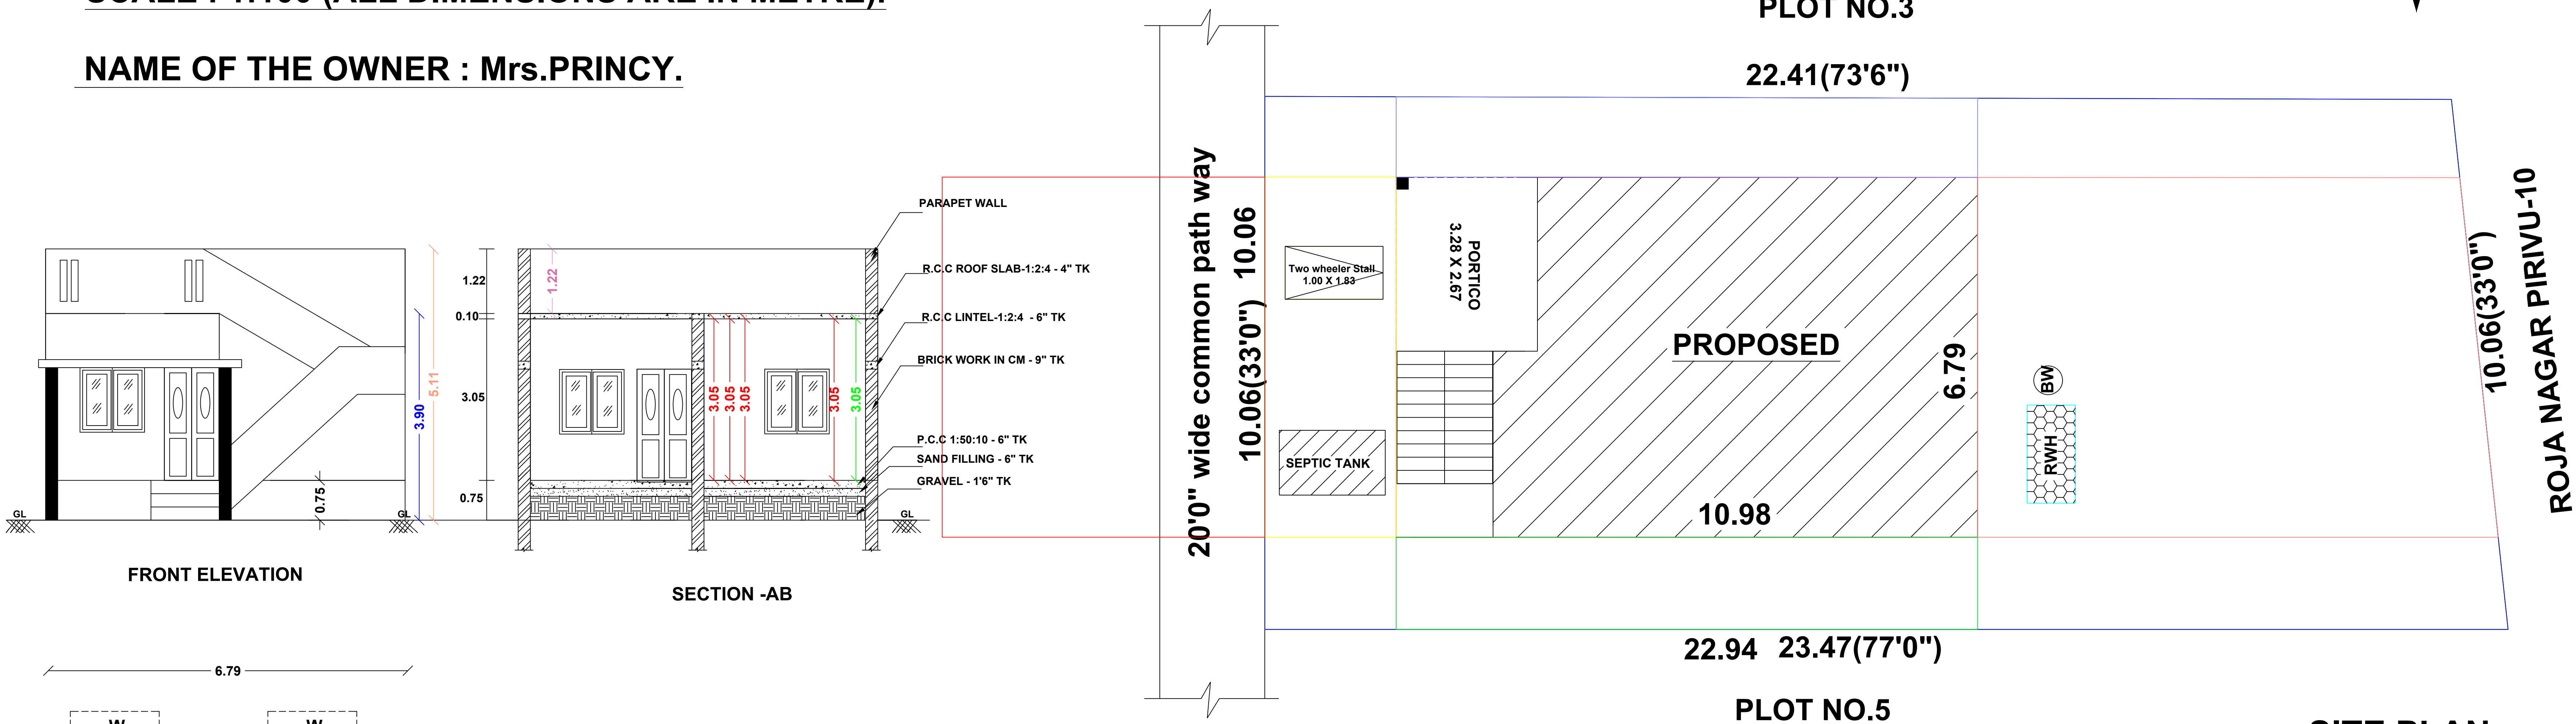


FLOOR-GROUND

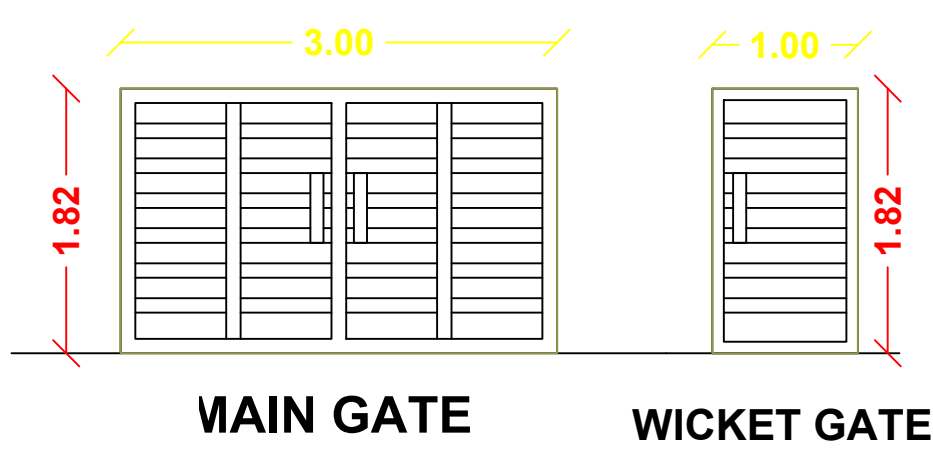


MAIN GATE

WICKET GATE

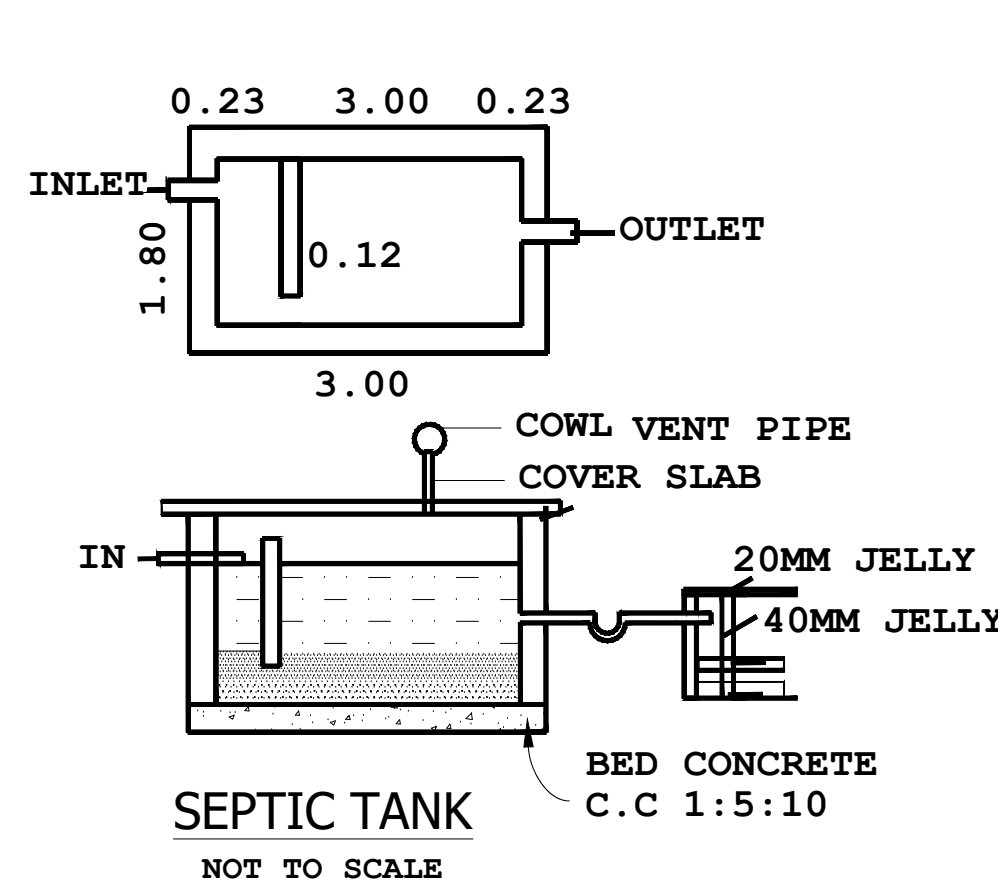


SEPTIC TANK


NOT TO SCALE

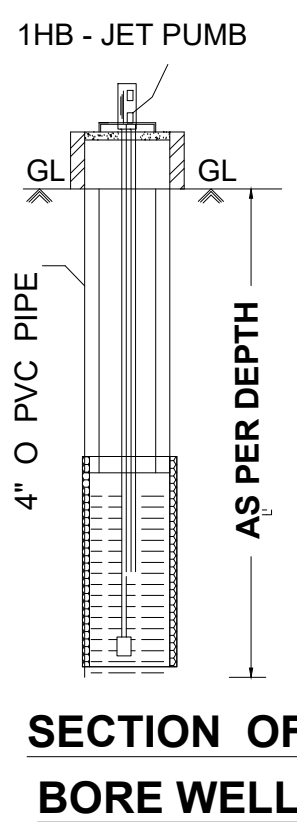


SECTION OF BORE WELL

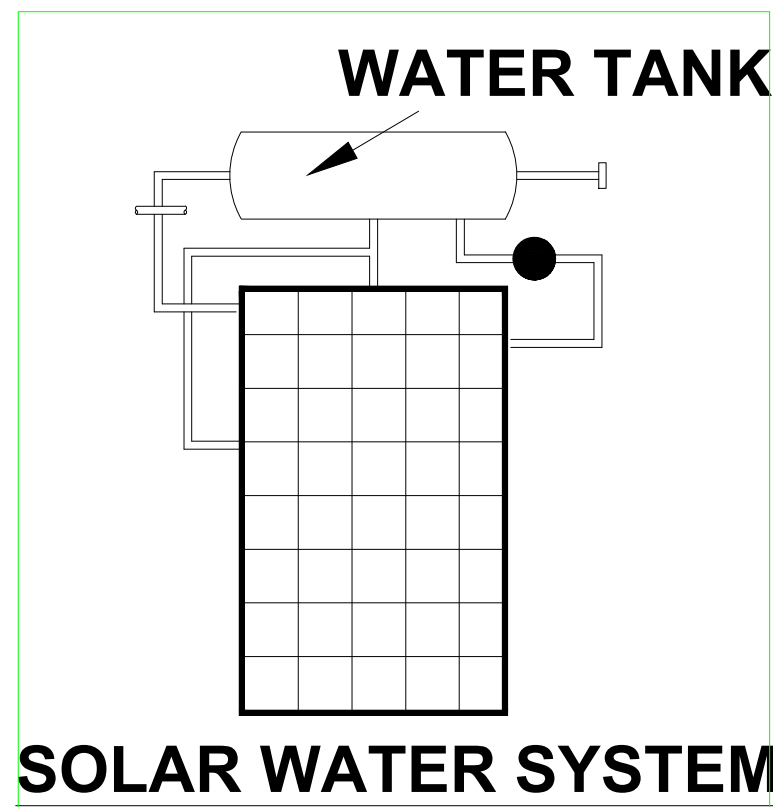


SOLAR WATER SYSTEM

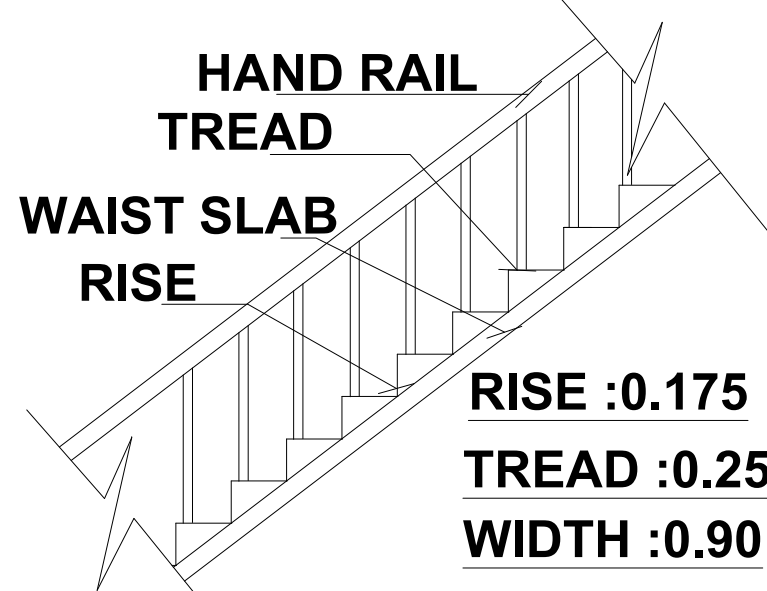

STAIRCASE DETAILS

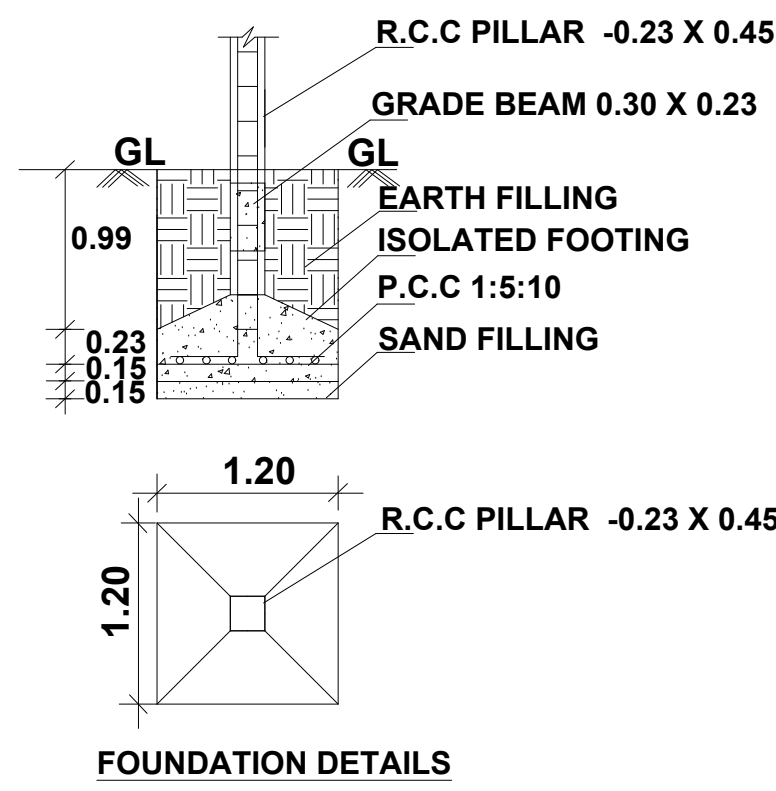


FOUNDATION DETAILS

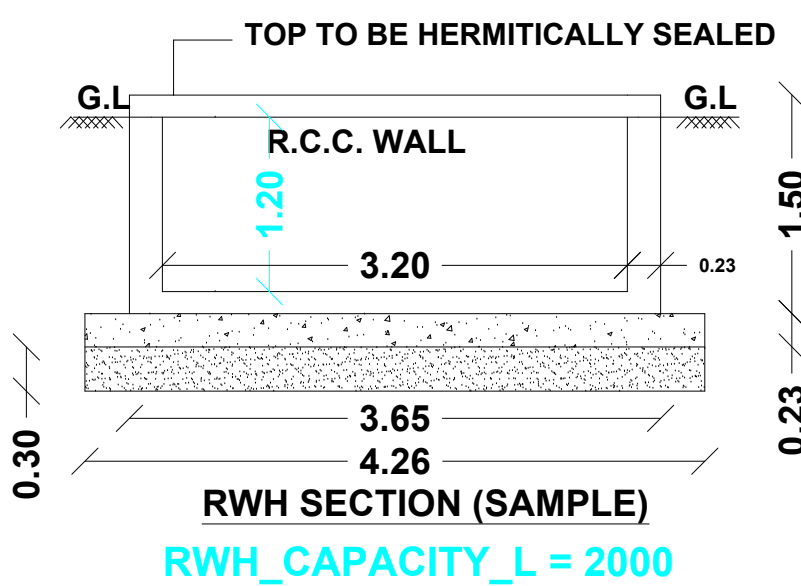

RWHS SECTION (SAMPLE)

RWHS_CAPACITY_L = 2000

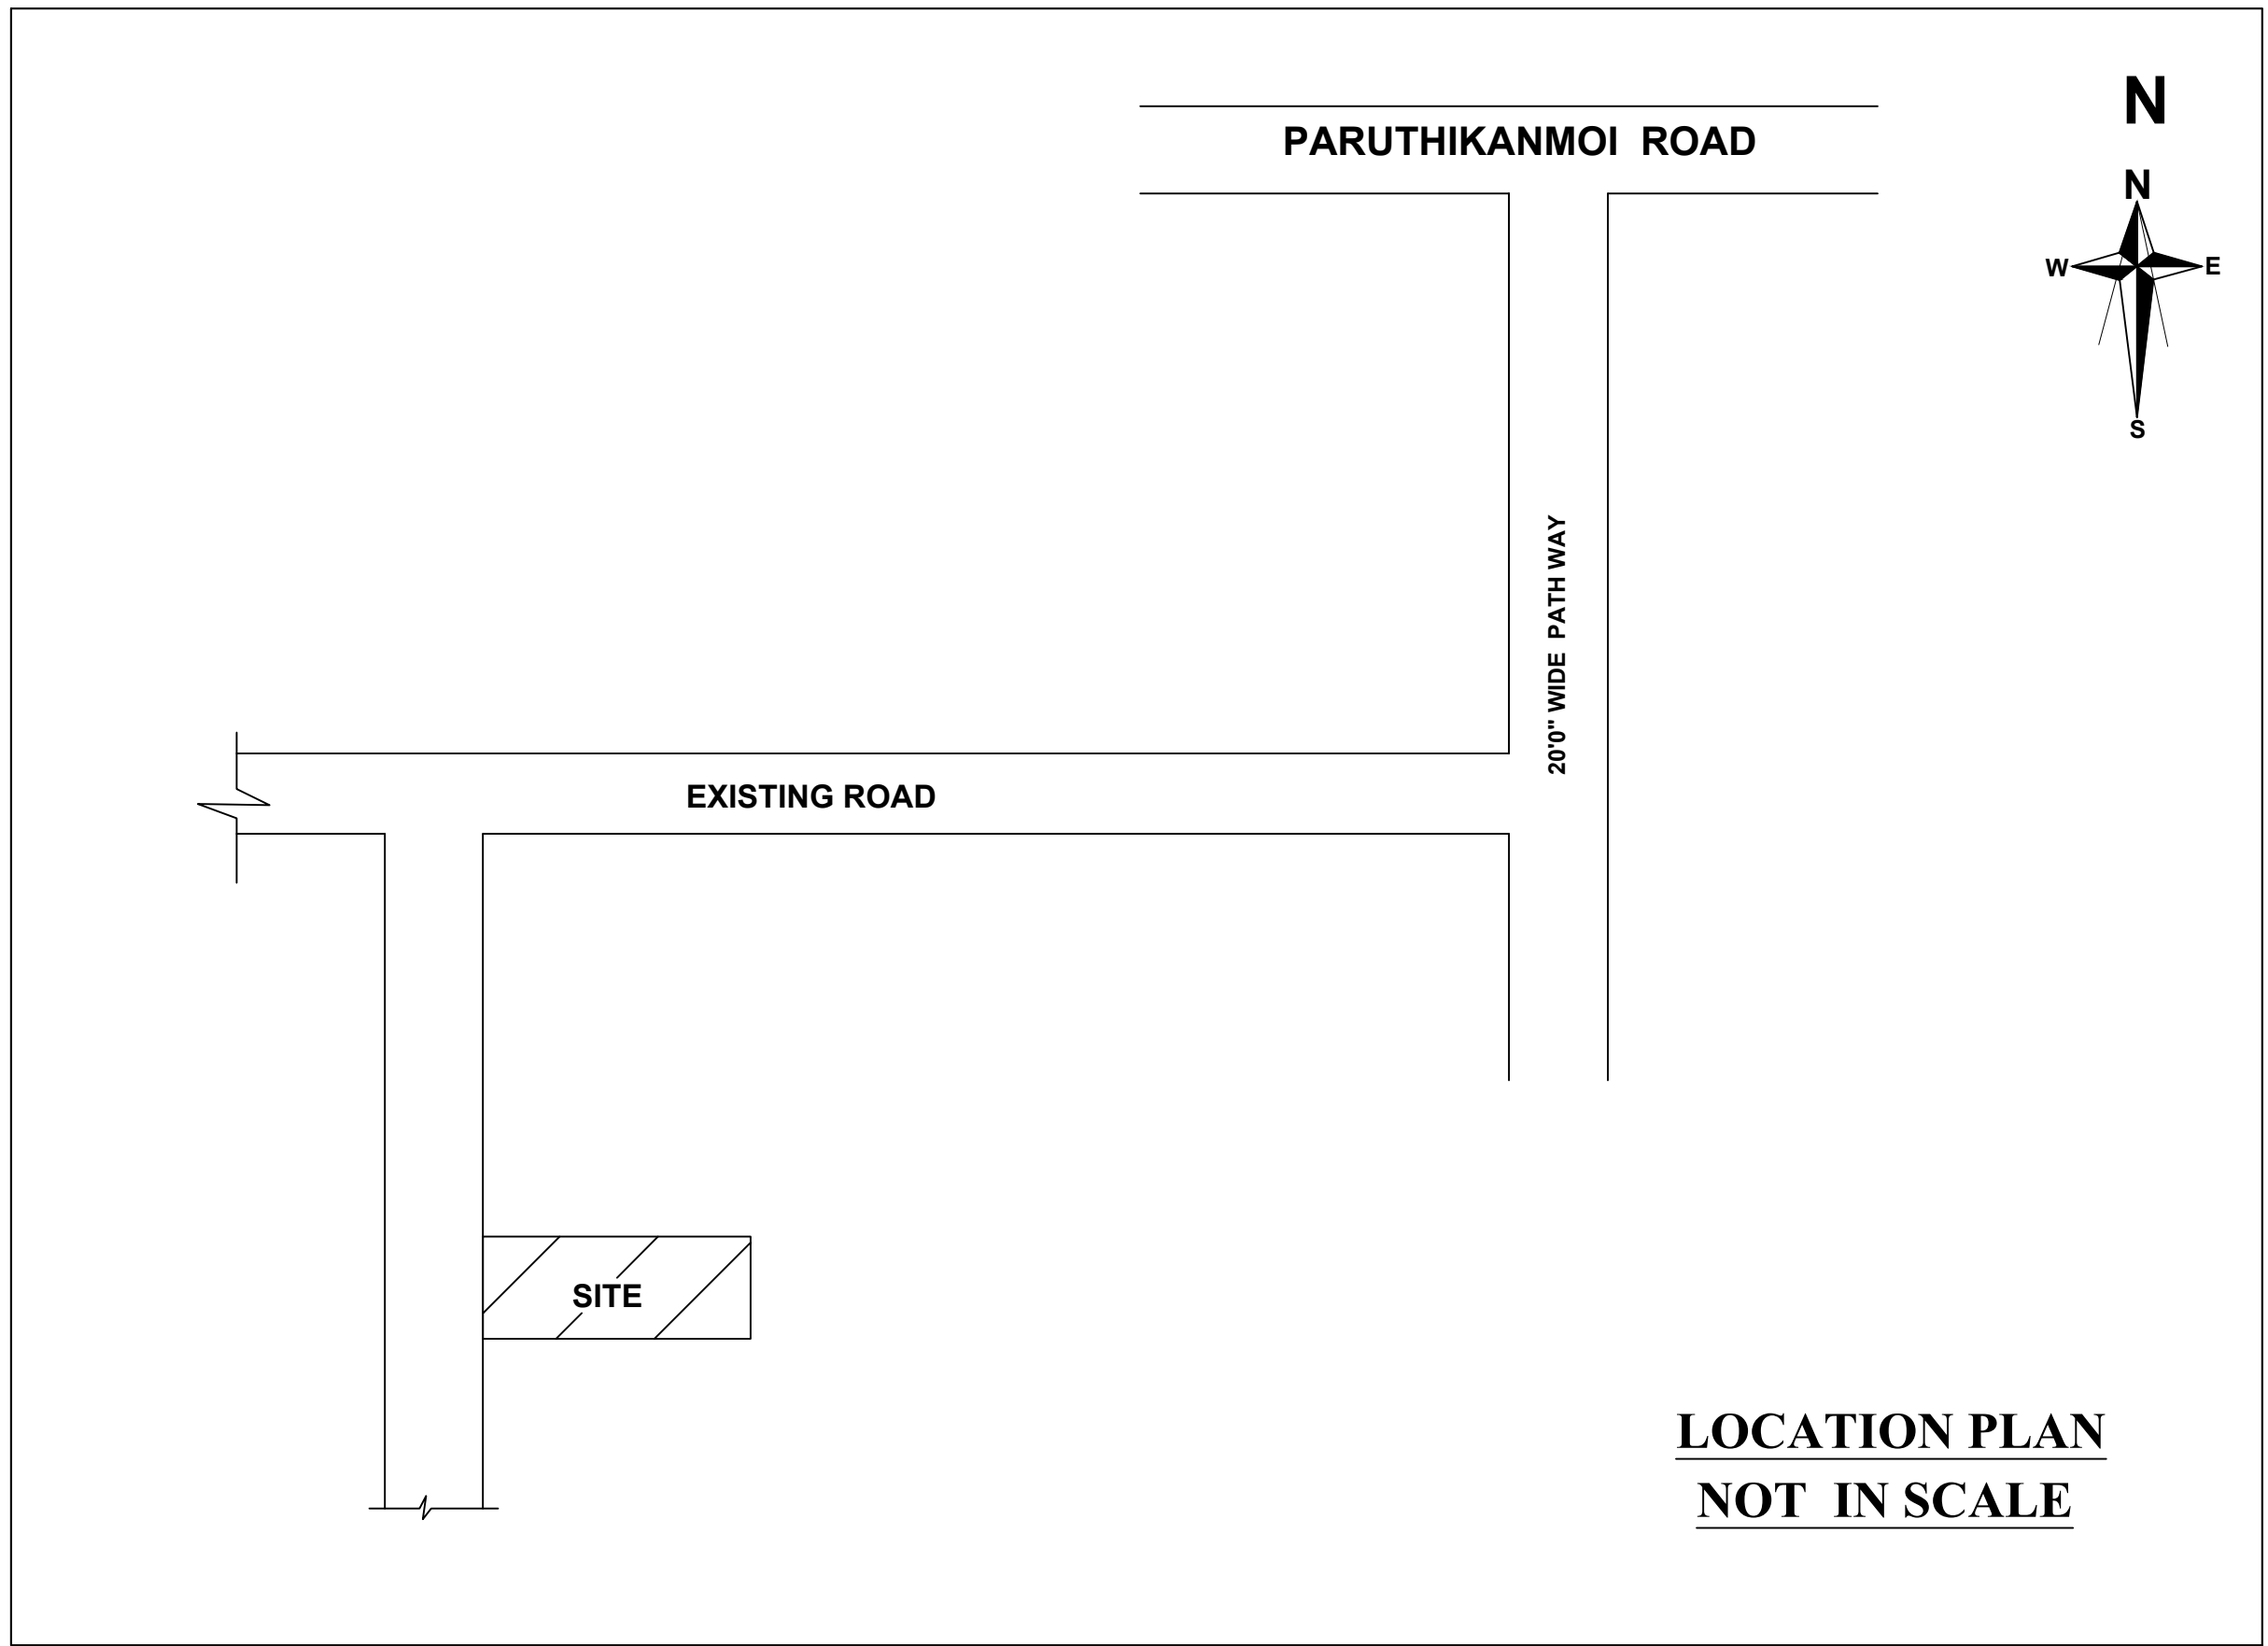

LOCATION PLAN
NOT IN SCALE

CASE TYPE : NEW PROPOSAL

PLOT USE : RESIDENTIAL

DWELLING UNITS : 1 -NOS

AREA OF THE PLOT : 2483.25 Sft

SCHEME/AREA

LAYOUT APPROVAL NUMBER :
DATE :

JOINERY DETAILS	METRE
MD - CW DOOR	1.10 X 2.10
D - CW DOOR	0.90 X 2.10
W - CW WINDOW	1.22 X 1.22
V - VENTILATOR	0.90 X 0.60

AREA DETAILS	SFT	SQM
SITE AREA (As per doc)	2483.25	230.70
SITE AREA (As per patra)	2485.56	231.00
PRO BUILD GF	802.00	74.55
PRO BUILD FF	--	--
OPEN AREA	1681.25	157.15

X.Princy

APPLICANT : Mrs.PRINCY

Mr.T.N.BHARATHIDASAN

B.E.,M.SC(VALUATION),C.ENG.(I) M.I.E., F.I.V.,
CHARTERED ENGINEER & APPROVED VALUER
REGISTER ENGINEER NO:112/LS/2019/00002
330, GOMATHI ANNEX, GANDHI ROAD
SIVAGANGAI-630561, PH.NO:94430 94330

ENGINEER

OFFICE