




PLAN SHOWING THE PROPOSED CONSTRUCTION OF R.C.C ROOF RESIDENTIAL BUILDING IN PATTA NO-(OLD-861,NEW-869),
SURVEY.NO:- 105/3A7,PLOT NO-9, THENDRAL NAGAR,THALAKKAVAYAL VILLAGE AND PANCHAYAT,
DEVAKOTTAI TALUK,SIVAGANGAI DISTRICT.

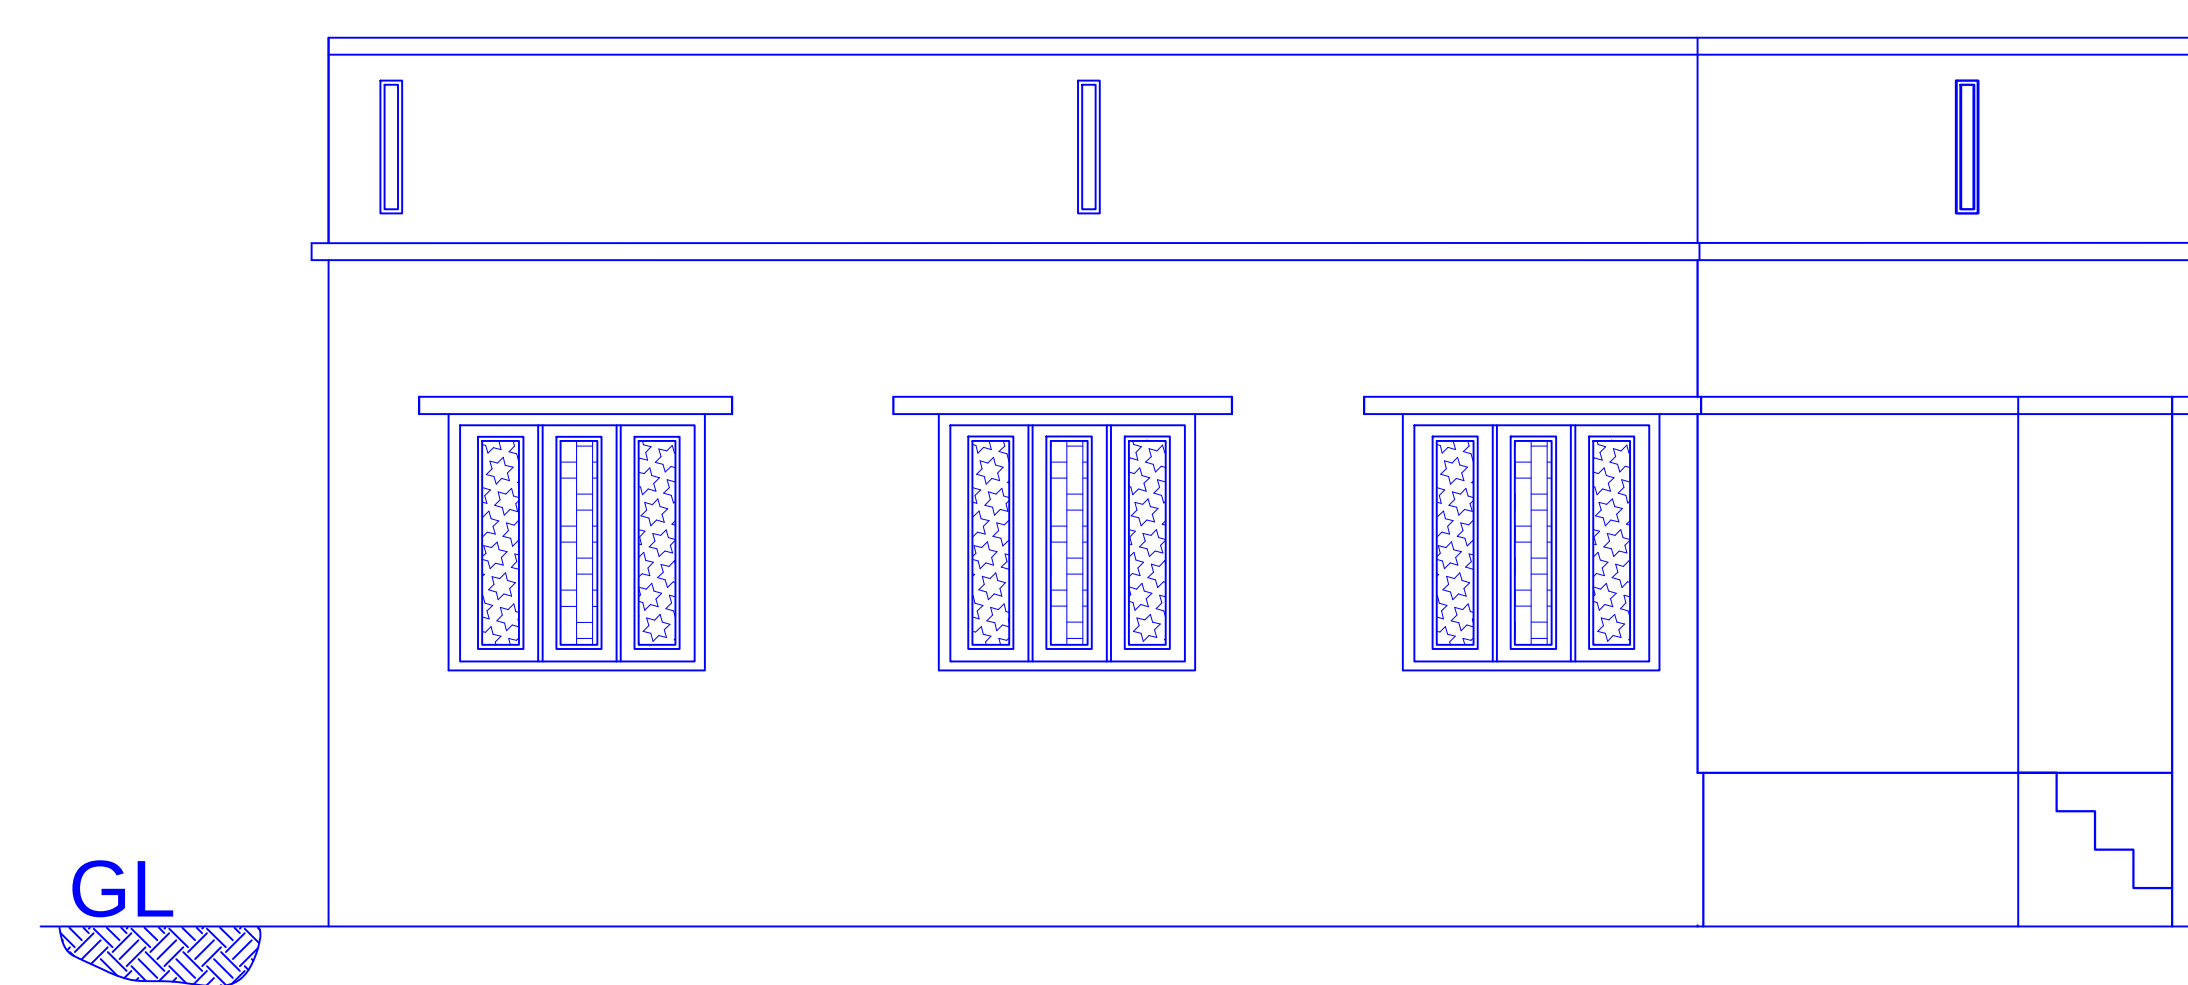



ELEVATION

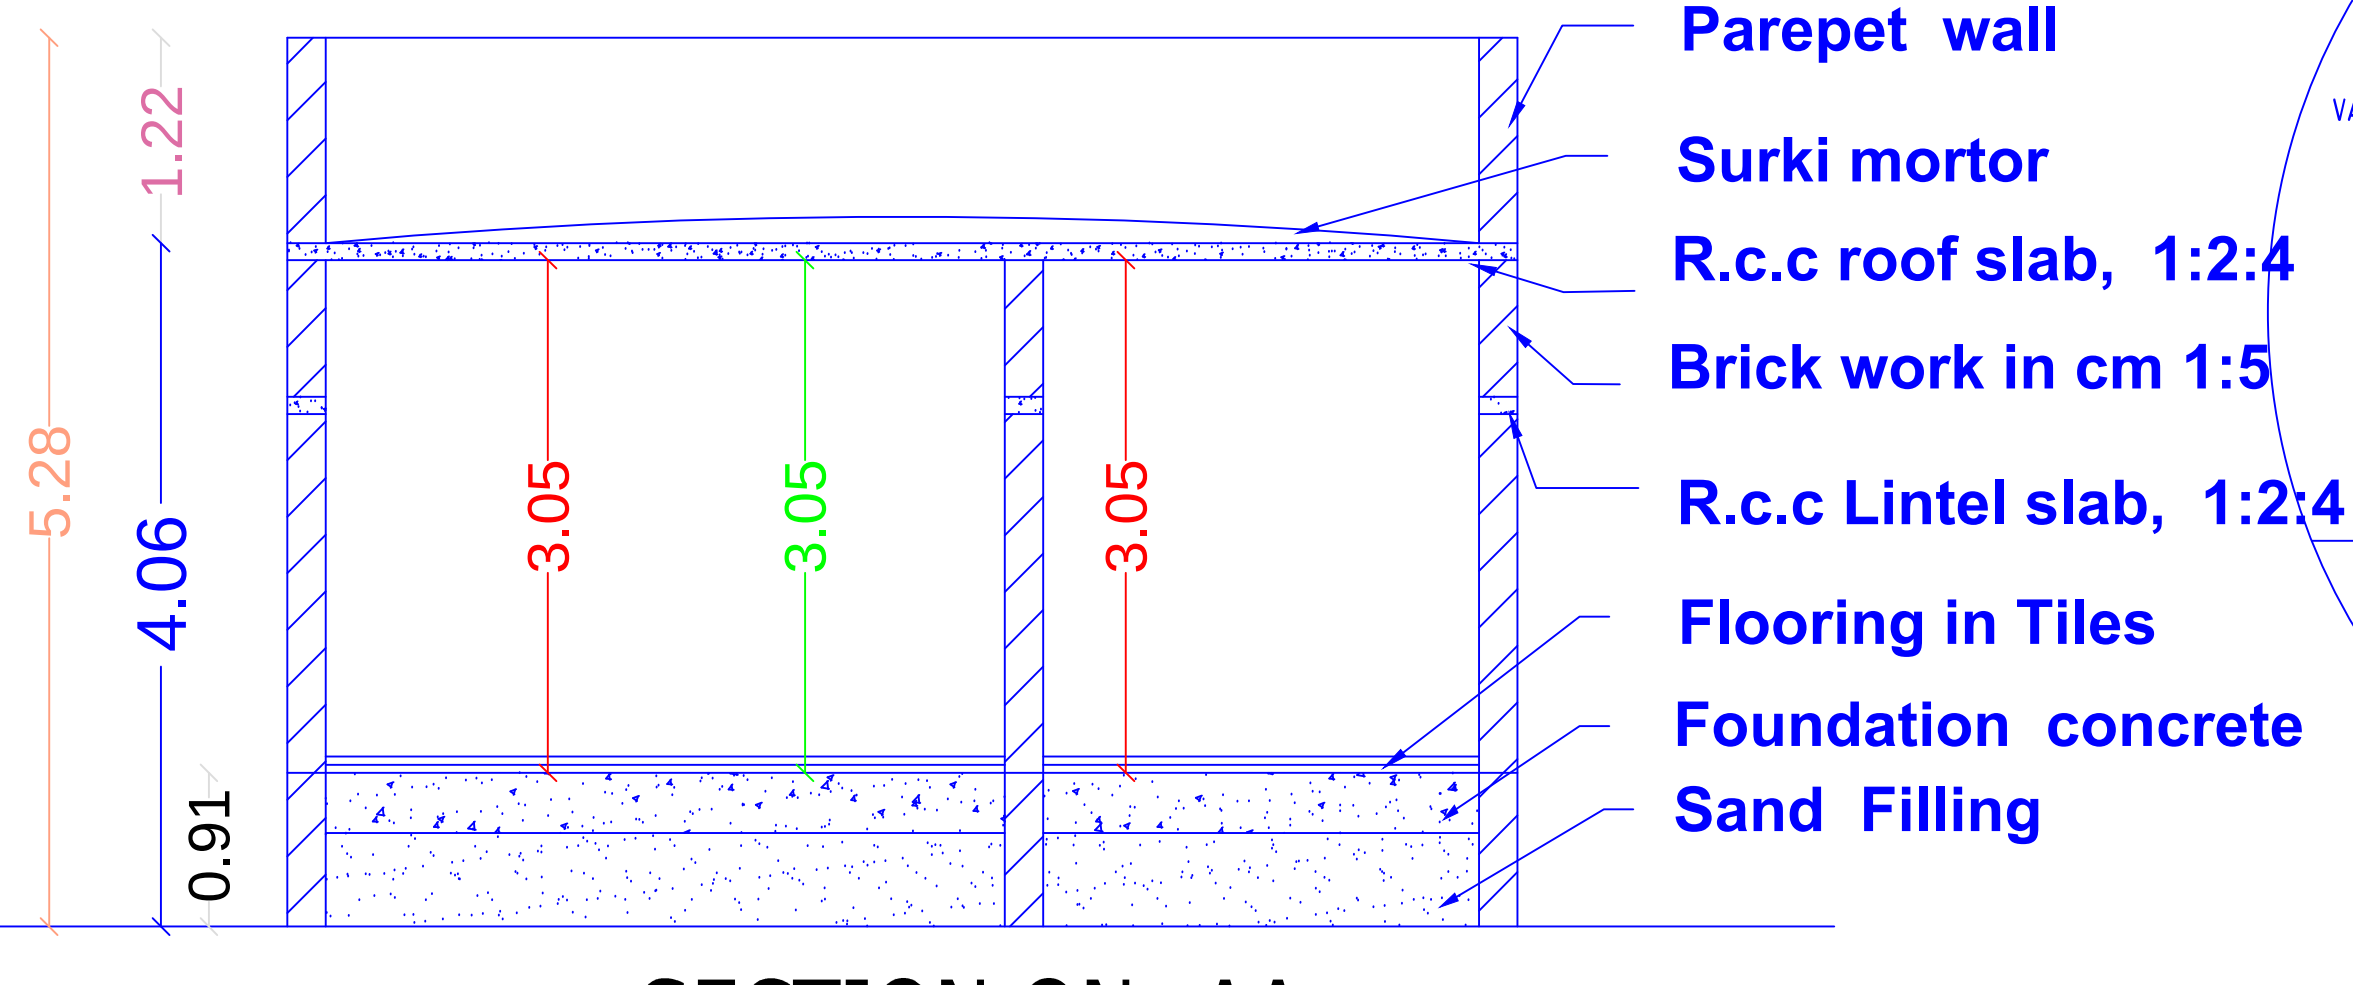


SECTION ON- AA

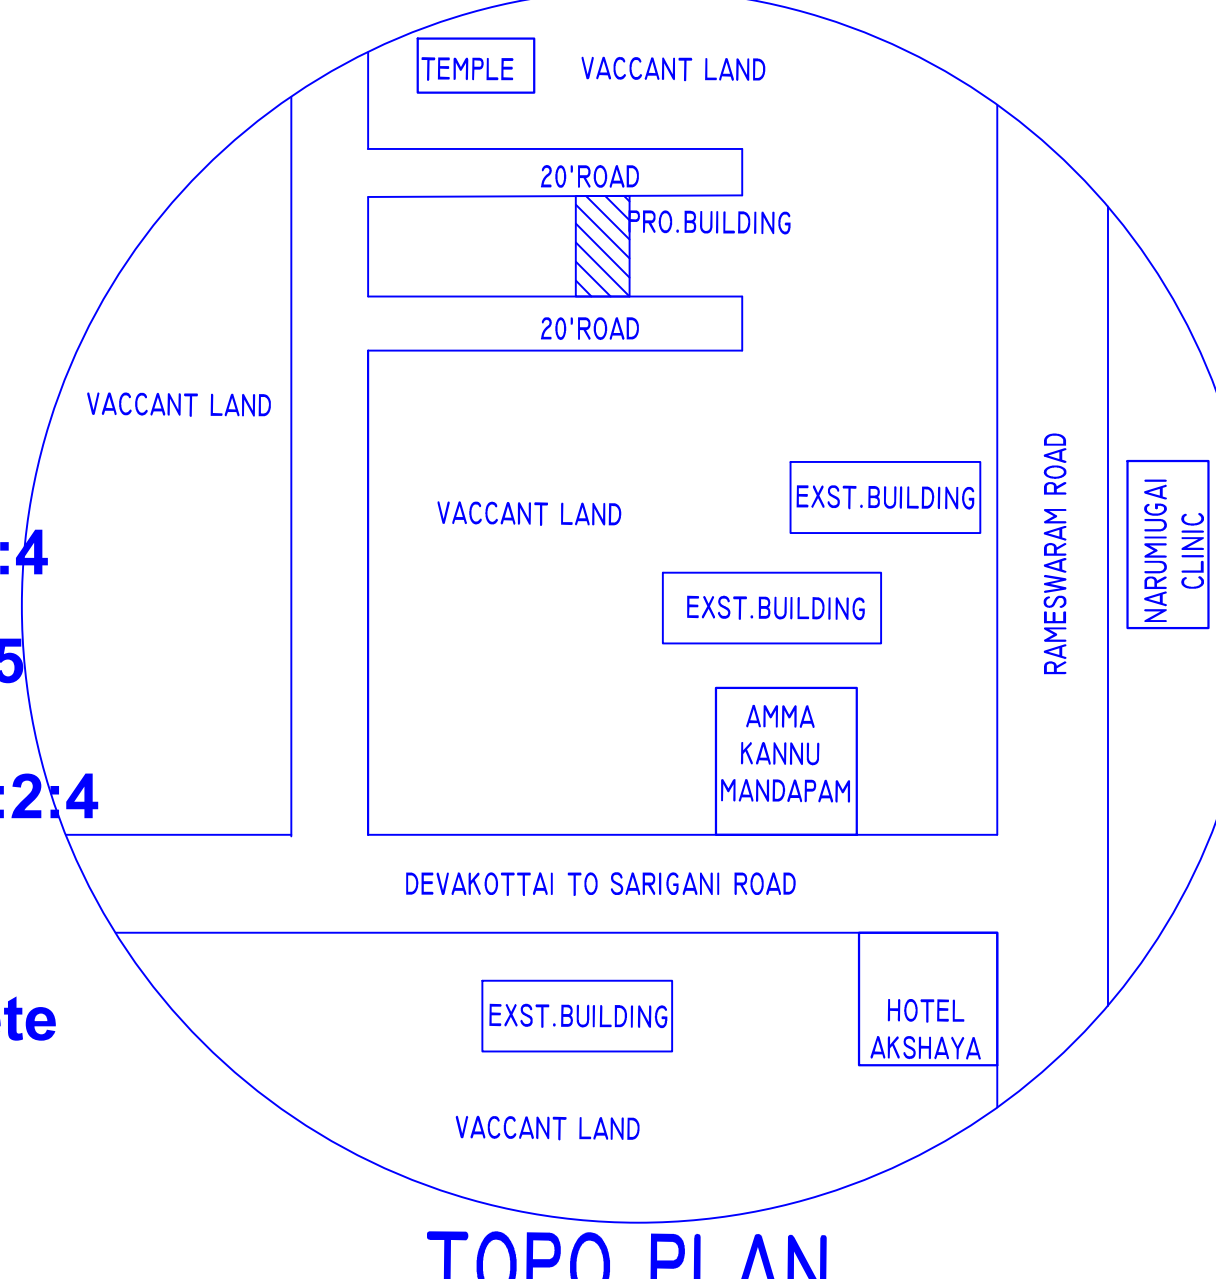


TOPO PLAN

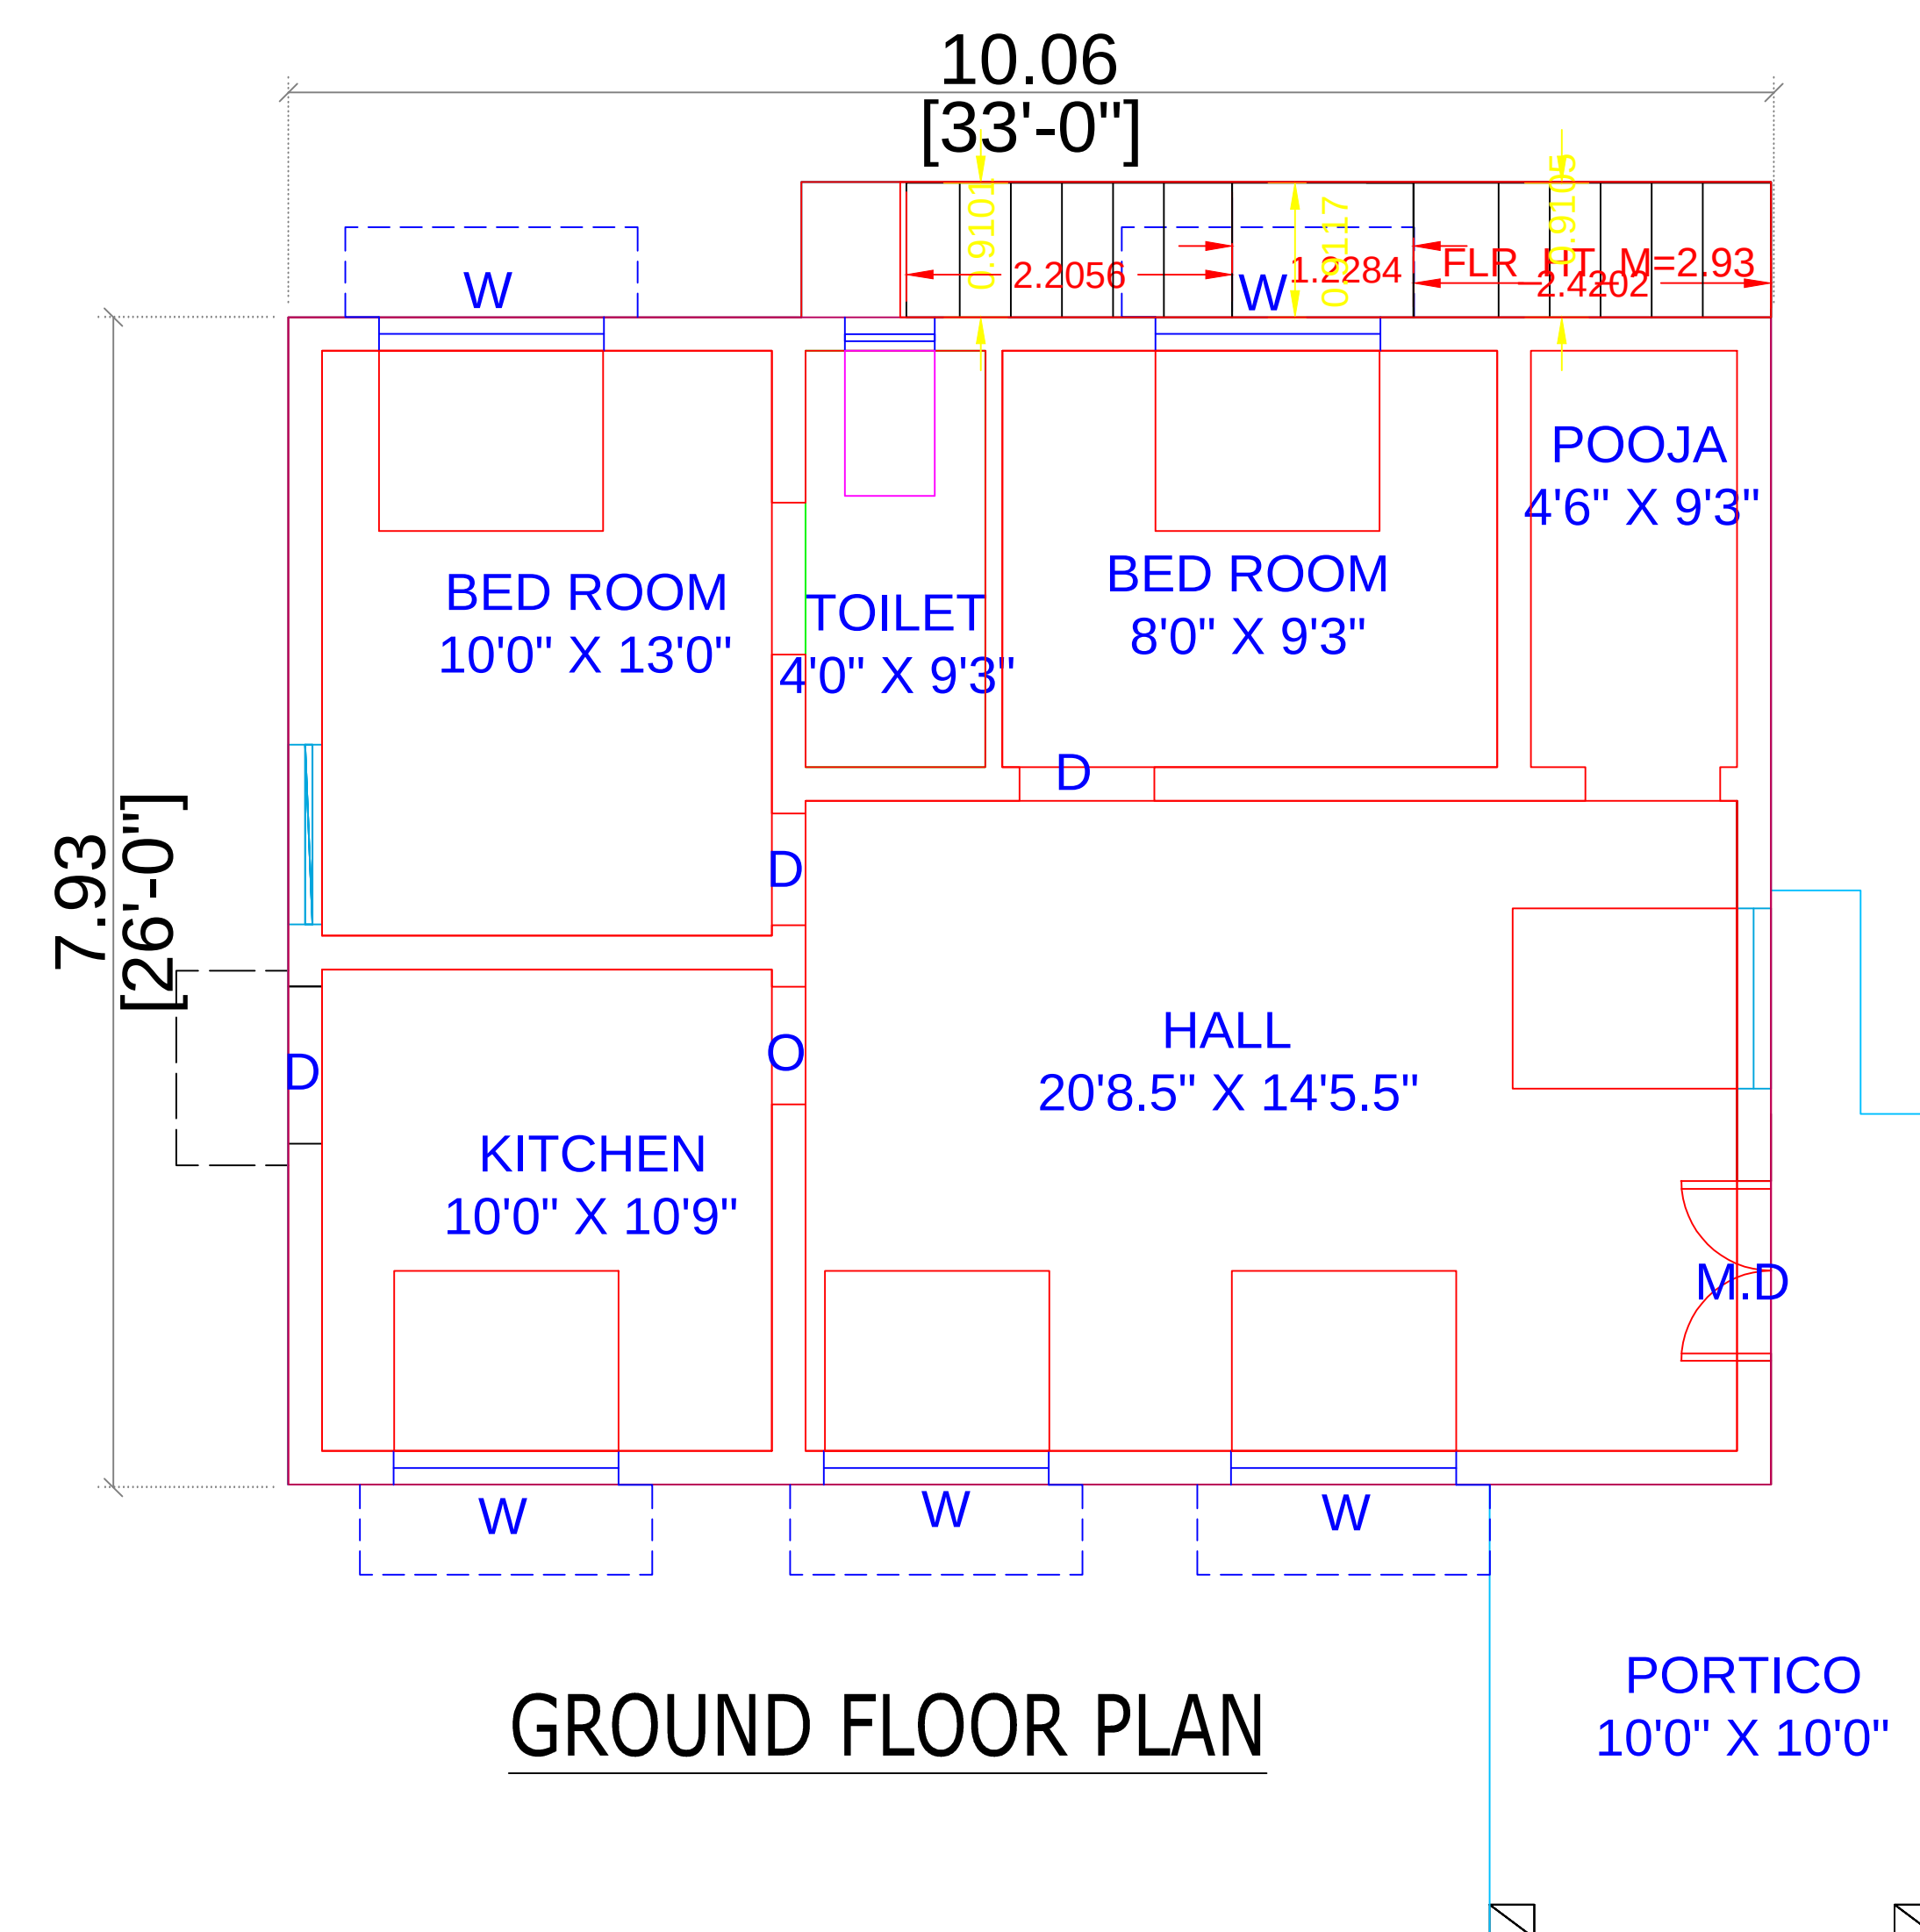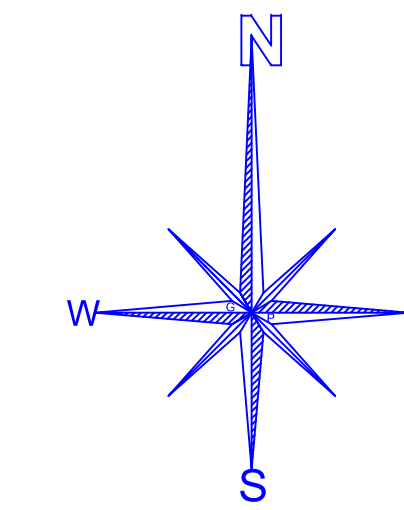

GROUND FLOOR PLAN

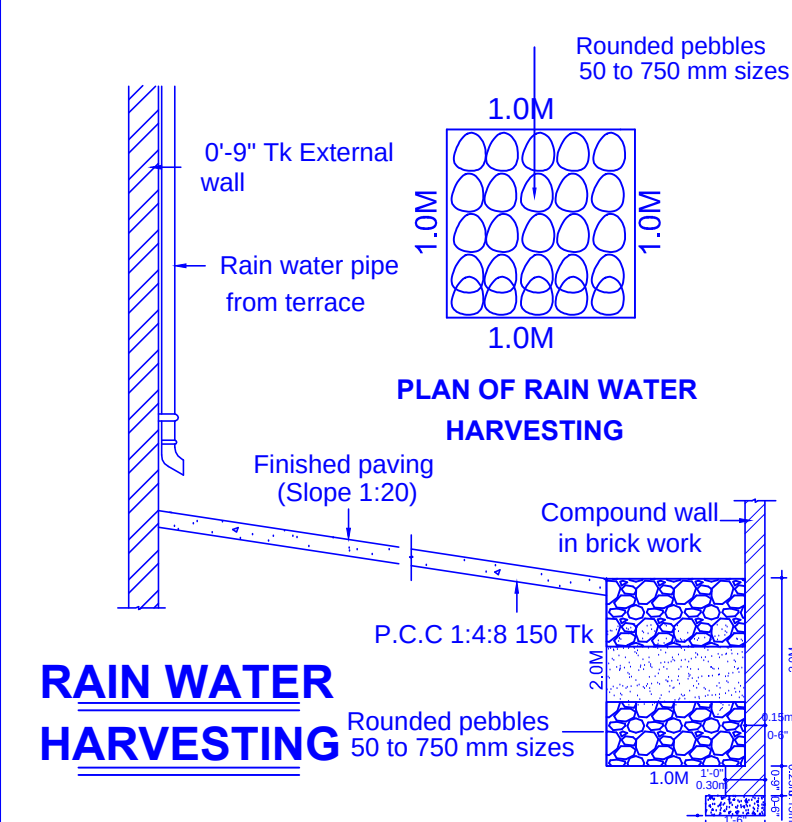


RAIN WATER HARVESTING

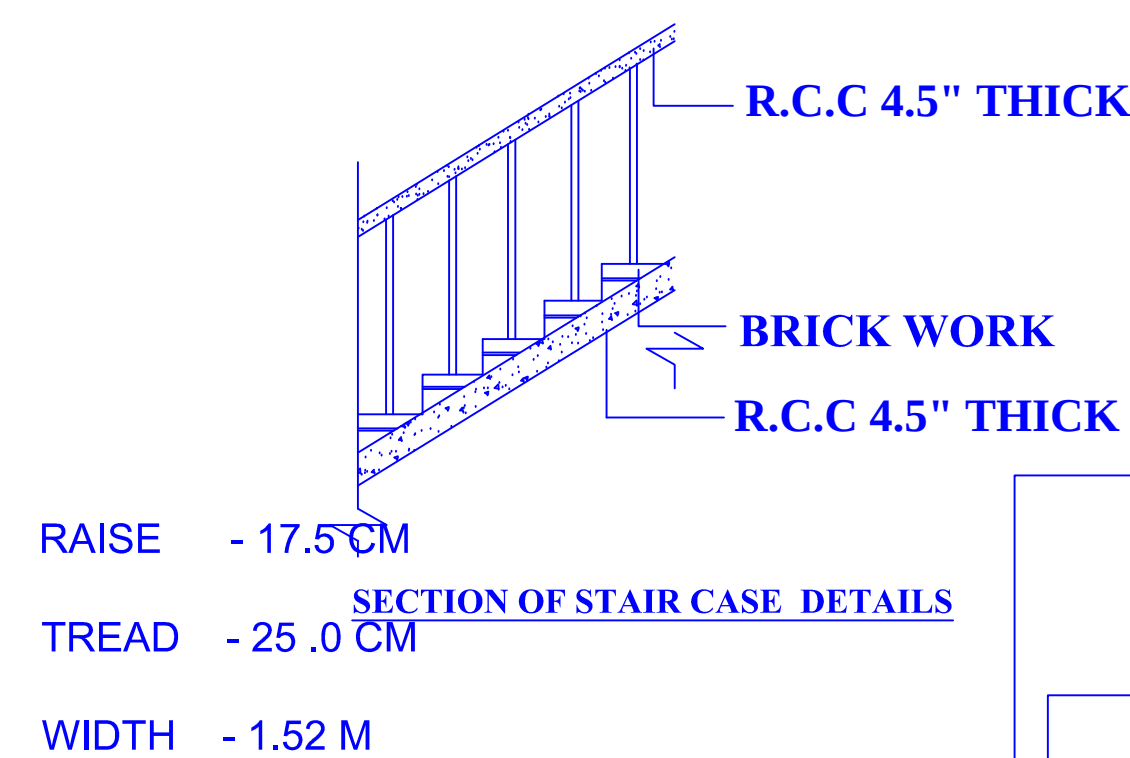


RAISE - 17.5 CM


SECTION OF STAIR CASE DETAILS

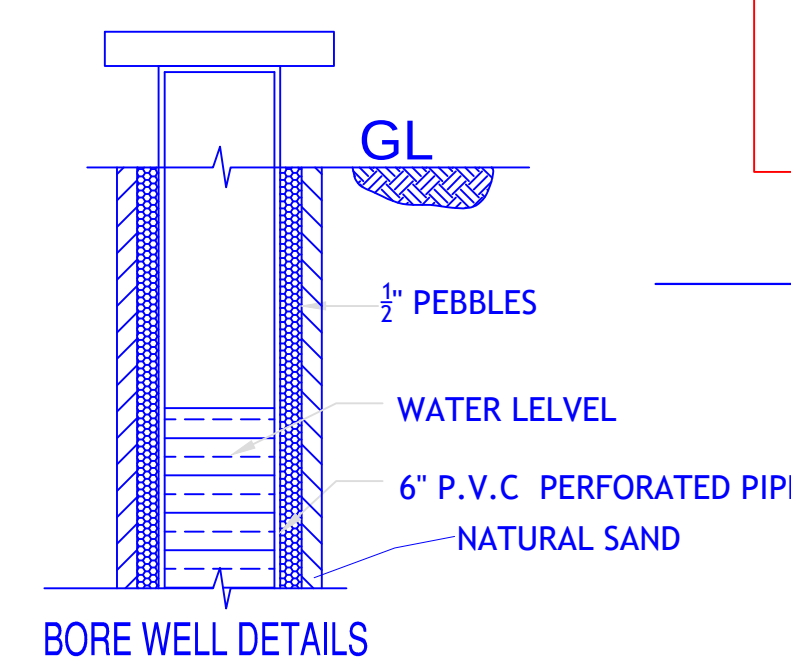


BORE WELL DETAILS

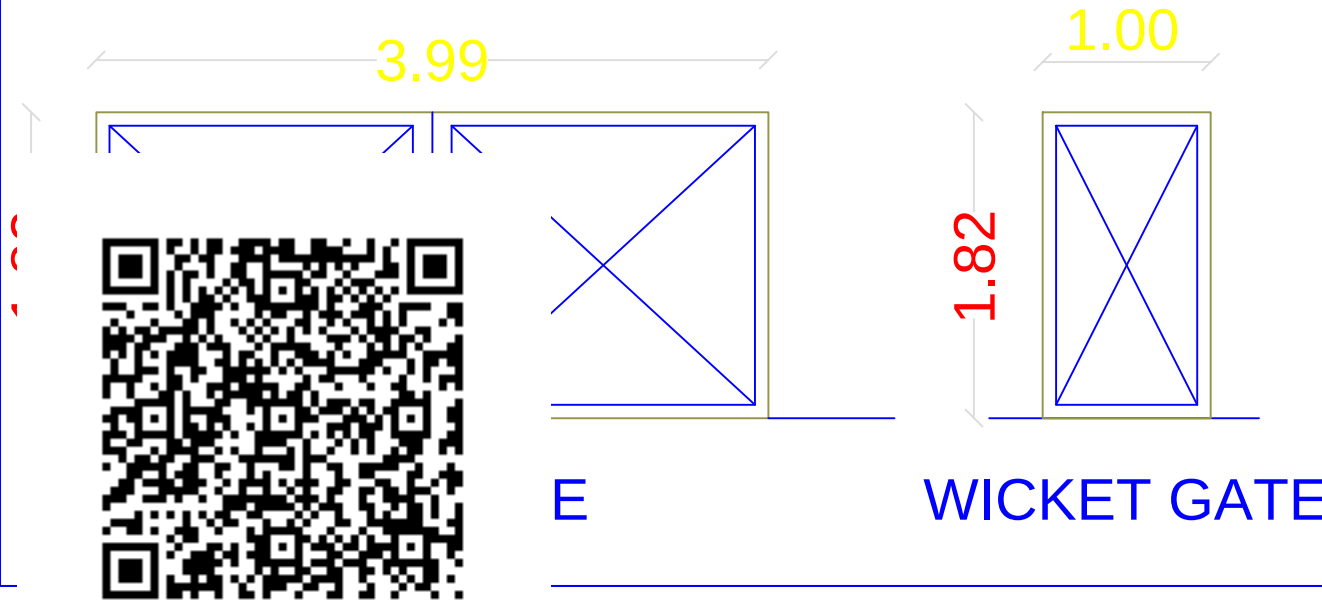


WICKET GATE

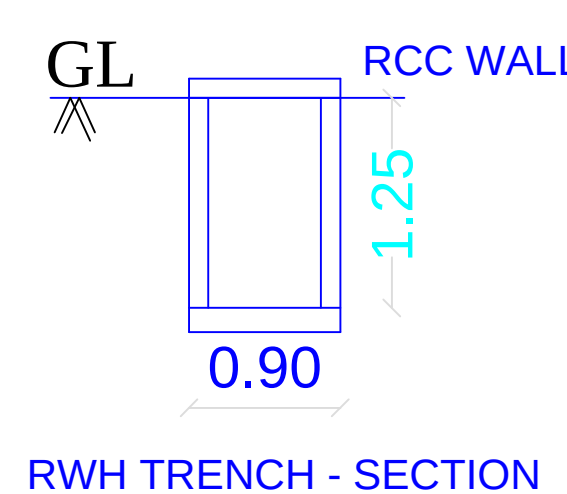


RWH TRENCH - SECTION

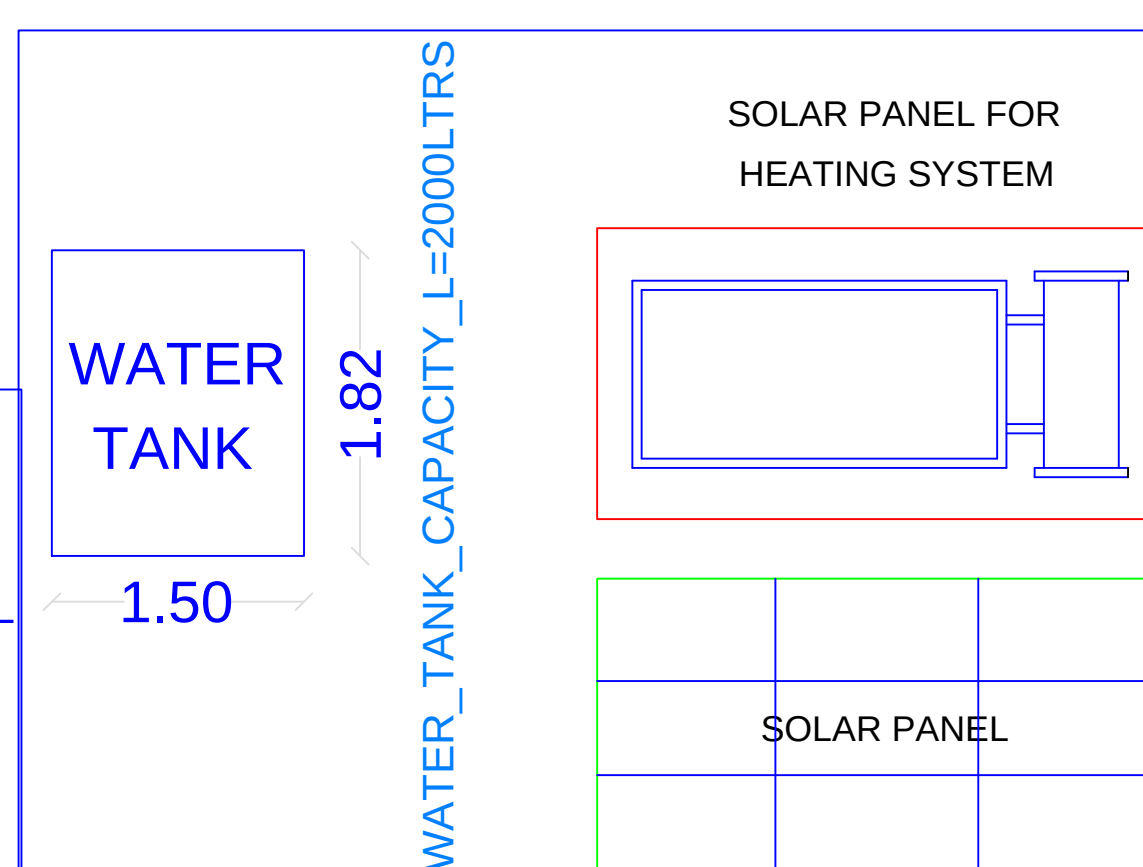


OPEN TERRACE

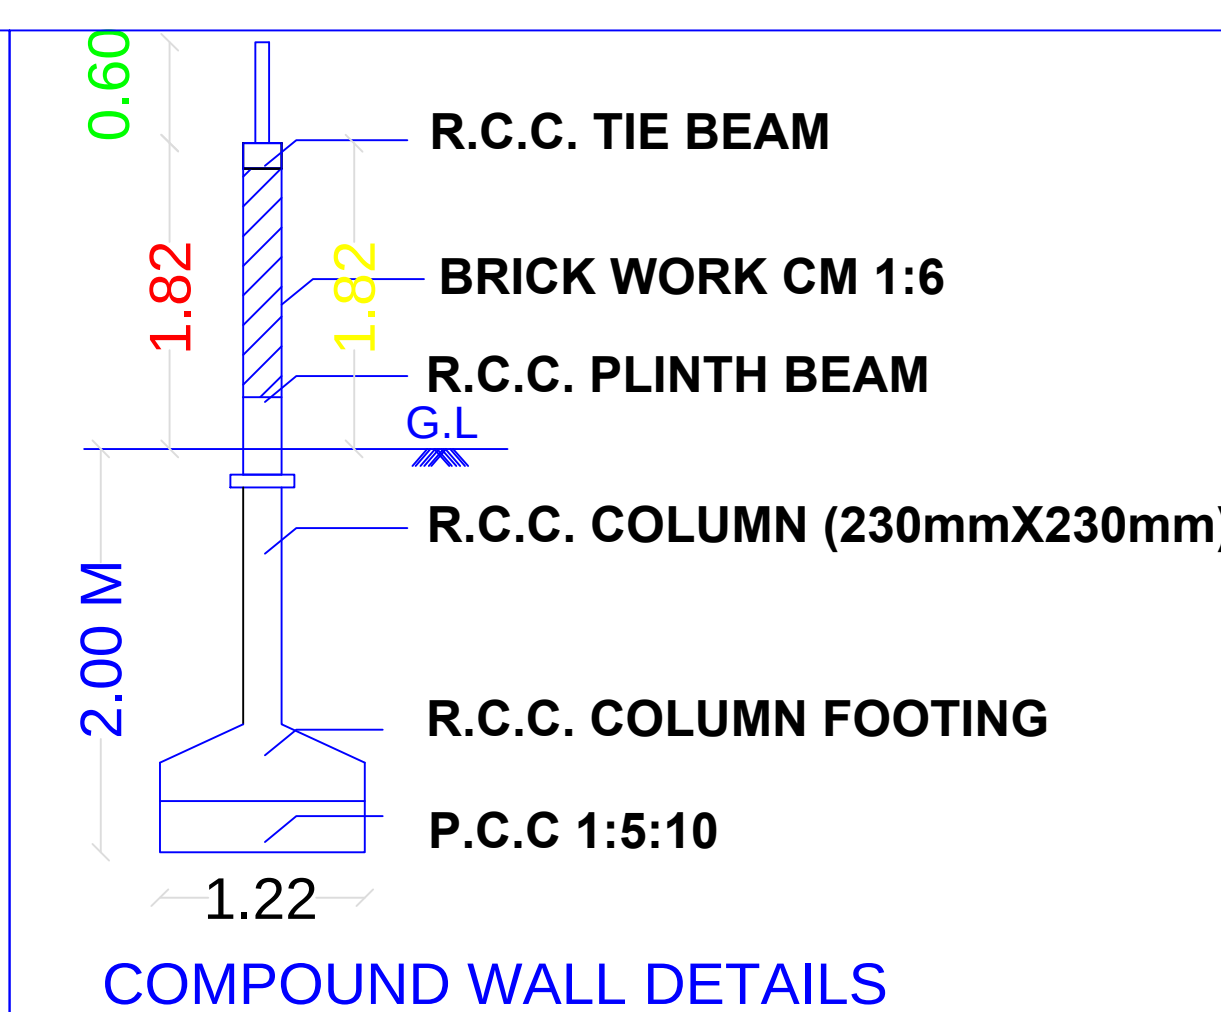

COMPOUND WALL DETAILS

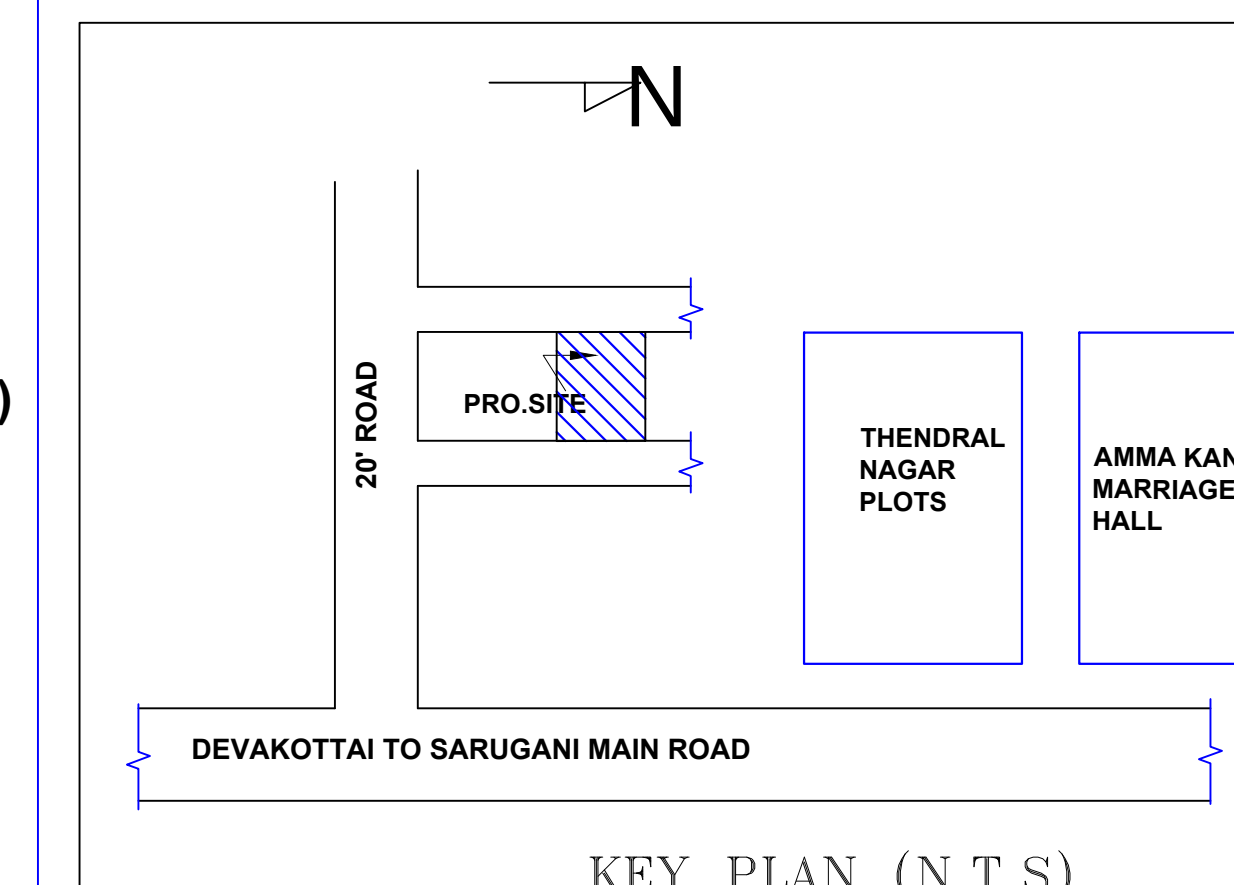

KEY PLAN (N.T.S)

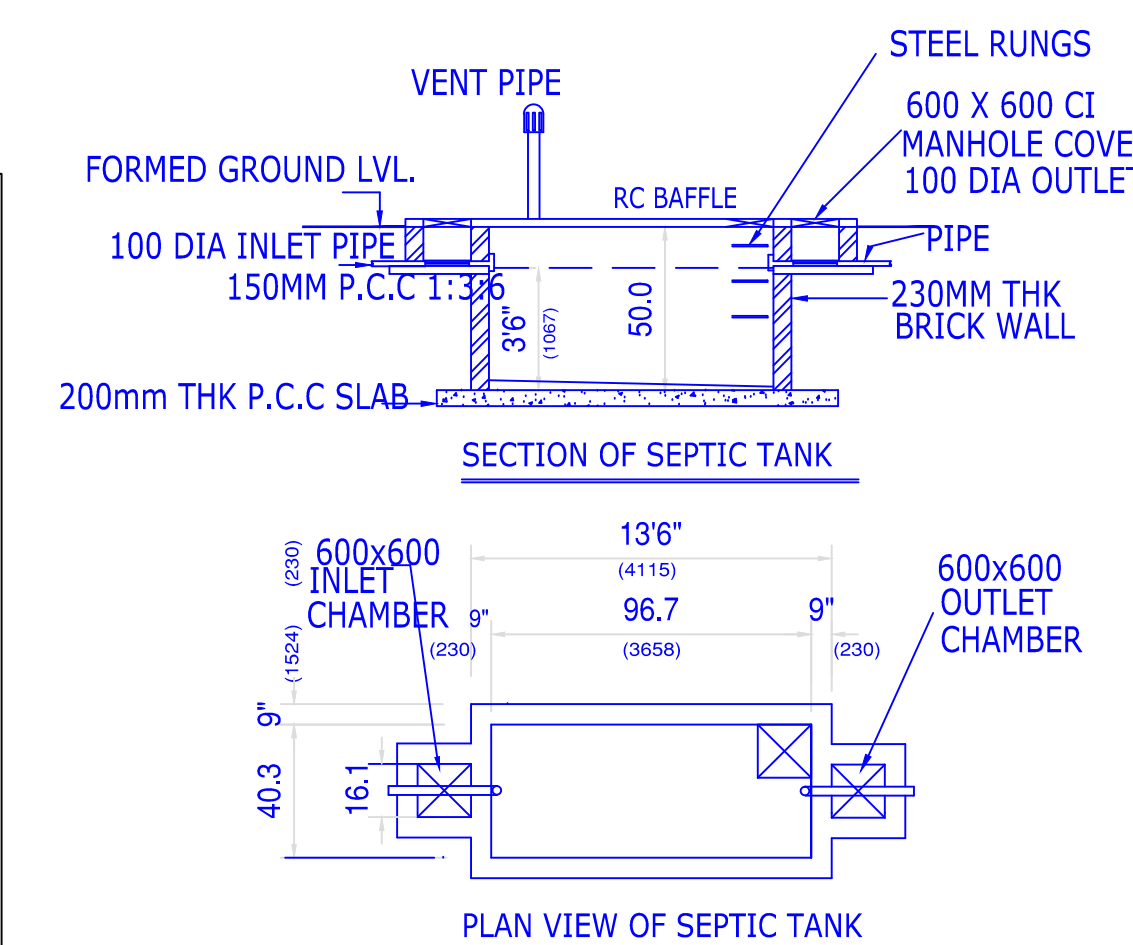

PLAN VIEW OF SEPTIC TANK

Schedule of joinery			
MD	MAIN DOOR	3'-6"x8'-0"	1070x2444
GD	GRILL DOOR	3'-0"x7'-0"	900x2130
D	DOOR	3'-0"x7'-0"	900x2130
D1	-do-	2'-6"x7'-0"	760x2130
W	WINDOW	5'-0"x4'-6"	1524x1371
V	VENTILATOR	3'-0"x2'-6"	900X760

19-06-24

Area statement	SQ.FT.	SQ.M
PLOT SITE AREA	1974.00	183.45
G.F.BUILDING AREA	920.00	85.50
OPEN SPACE AREA	1054.00	97.95

PLOT COVERAGE AREA
=G.F AREA/SITE AREA
=920/1974=46%

F.S.I AREA=
TOTAL BUILDING AREA IN ALL FLOORS
/SITE AREA
=920/1974=0.46

OWNER :- P.THILAGAVATHI.,
W/O. KARTHIKEYAN.,

P. Tily

LICENSED SURVEYOR

Er. J. JOBINRAJ, BE., AMIE.,
Registered Engineer, (Gr-III 001/2019)
PALM CONSULTANT & PROMOTERS
26/C, Saraswathi Vasaga Salai
Devakottai - 630 302. Cell:89730 62275

NOTE
S.T- SEPTIC TANK(SCIENTIFICALLY
CLOSED)
R.W.H- RAIN WATER HARVESTING PIT