



PLAN SHOWING THE PROPOSED CONSTRUCTION OF R.C.C.ROOF RESIDENTIAL BUILDING IN PATT A NO-2597,SURVEY NO:-58/39A,PLOT NO-39
AT VALLIAMMAI NAGAR , IDAIYANVAYAL VILLAGE,KANNANKOTTAI PANCHAYAT & GROUP, DEVAKOTTAI TALUK,SIVAGANGAI DISTRICT .,

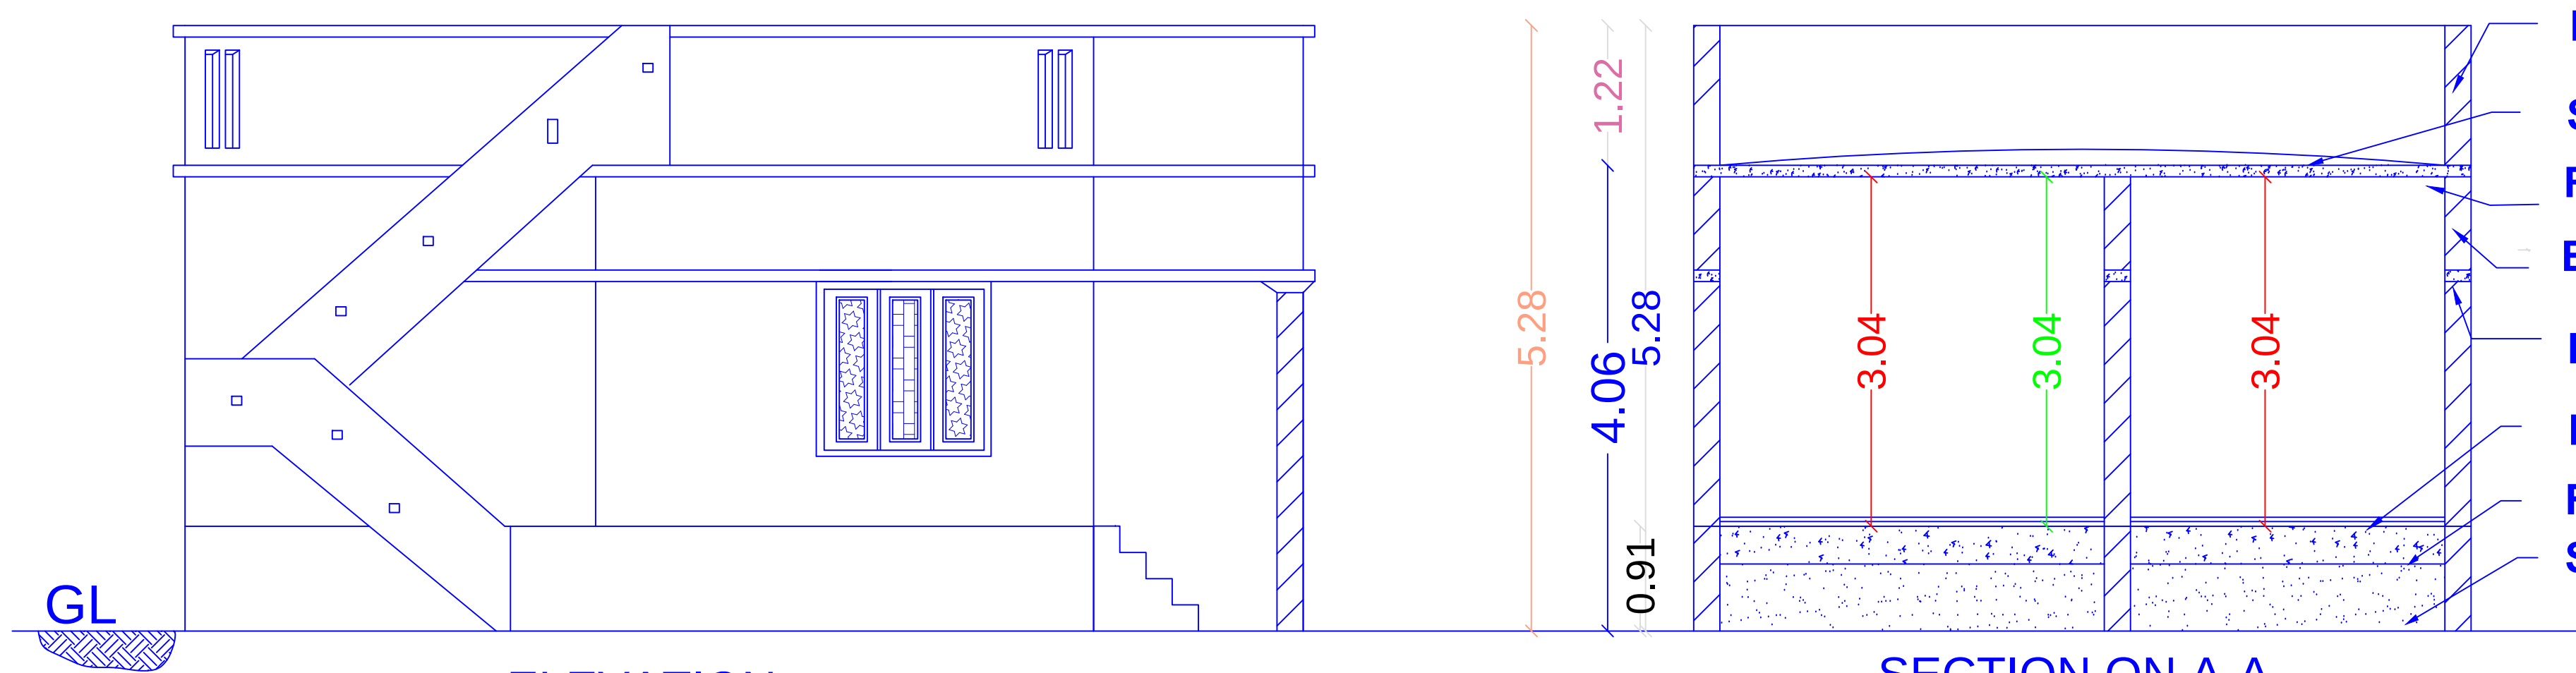


ELEVATION

SECTION ON A-A

Parepet wall
Surki mortor
R.c.c roof slab, 1:2:4
Brick work in cm 1:5
R.c.c Lintel slab, 1:2:4
Flooring in Tiles
Foundation concrete
Sand Filling

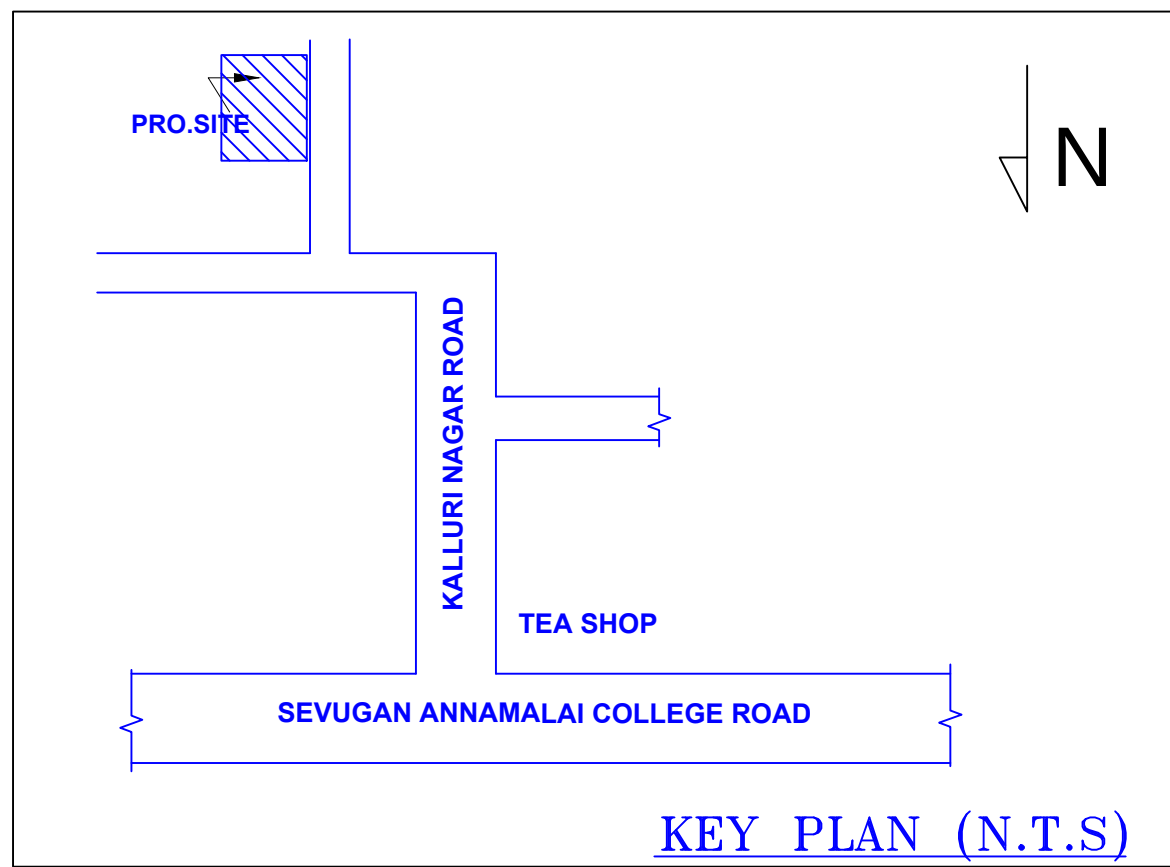

KEY PLAN (N.T.S.)

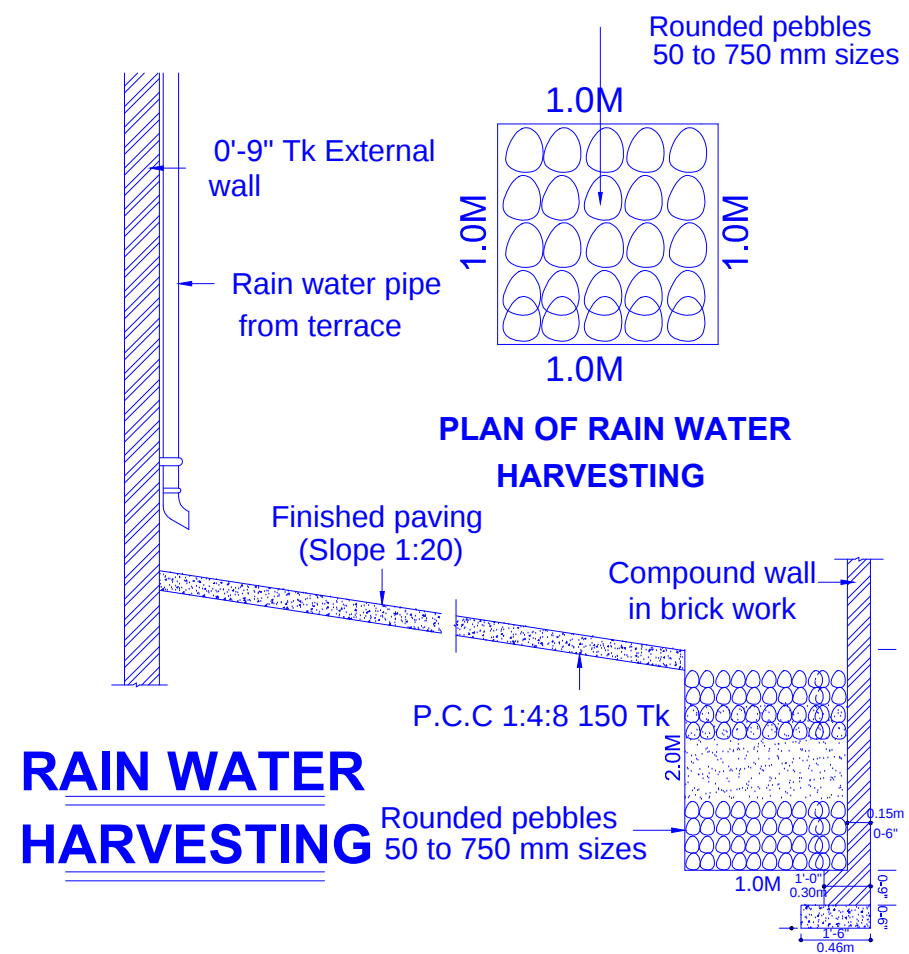

RAIN WATER
HARVESTING

Schedule of joinery

MD	MAIN DOOR	3'-3"x8'-0"	1070x2444
GD	GRILL DOOR	3'-0"x7'-0"	900x2130
D	DOOR	3'-0"x7'-0"	900x2130
D1	-do-	2'-6"x7'-0"	760x2130
W	WINDOW	5'-0"x4'-6"	1524x1371
V	VENTILATOR	3'-0"x2'-6"	900X760

Area statement	SQ.FT.	SQ.M
SITE AREA	2480.00	230.40
PRO. BUILDING AREA	899.00	83.55
OPEN SPACE AREA	1581.00	146.85

DATE:- 20-06-2024

PLOT COVERAGE AREA
=G.F AREA/SITE AREA
=899/2480=36%

F.S.I AREA=
TOTAL BUILDING AREA
IN ALL FLOORS
/SITE AREA
=899/2480=0.36


OWNER :- R.KALAISELVI .,
W/o. RAMACHANDRAN .,

R. Kalaiselvi


LICENSED SURVEYOR

Er. J. Jobinraj

Er. J. JOBINRAJ, BE.,AMIE.,
Registered Engineer, (Gr-III 001/2019)
PALM CONSULTANT & PROMOTERS
26/C, Saraswathi Vasaga Salai
Devakottai - 630 302. Cell:89730 62275

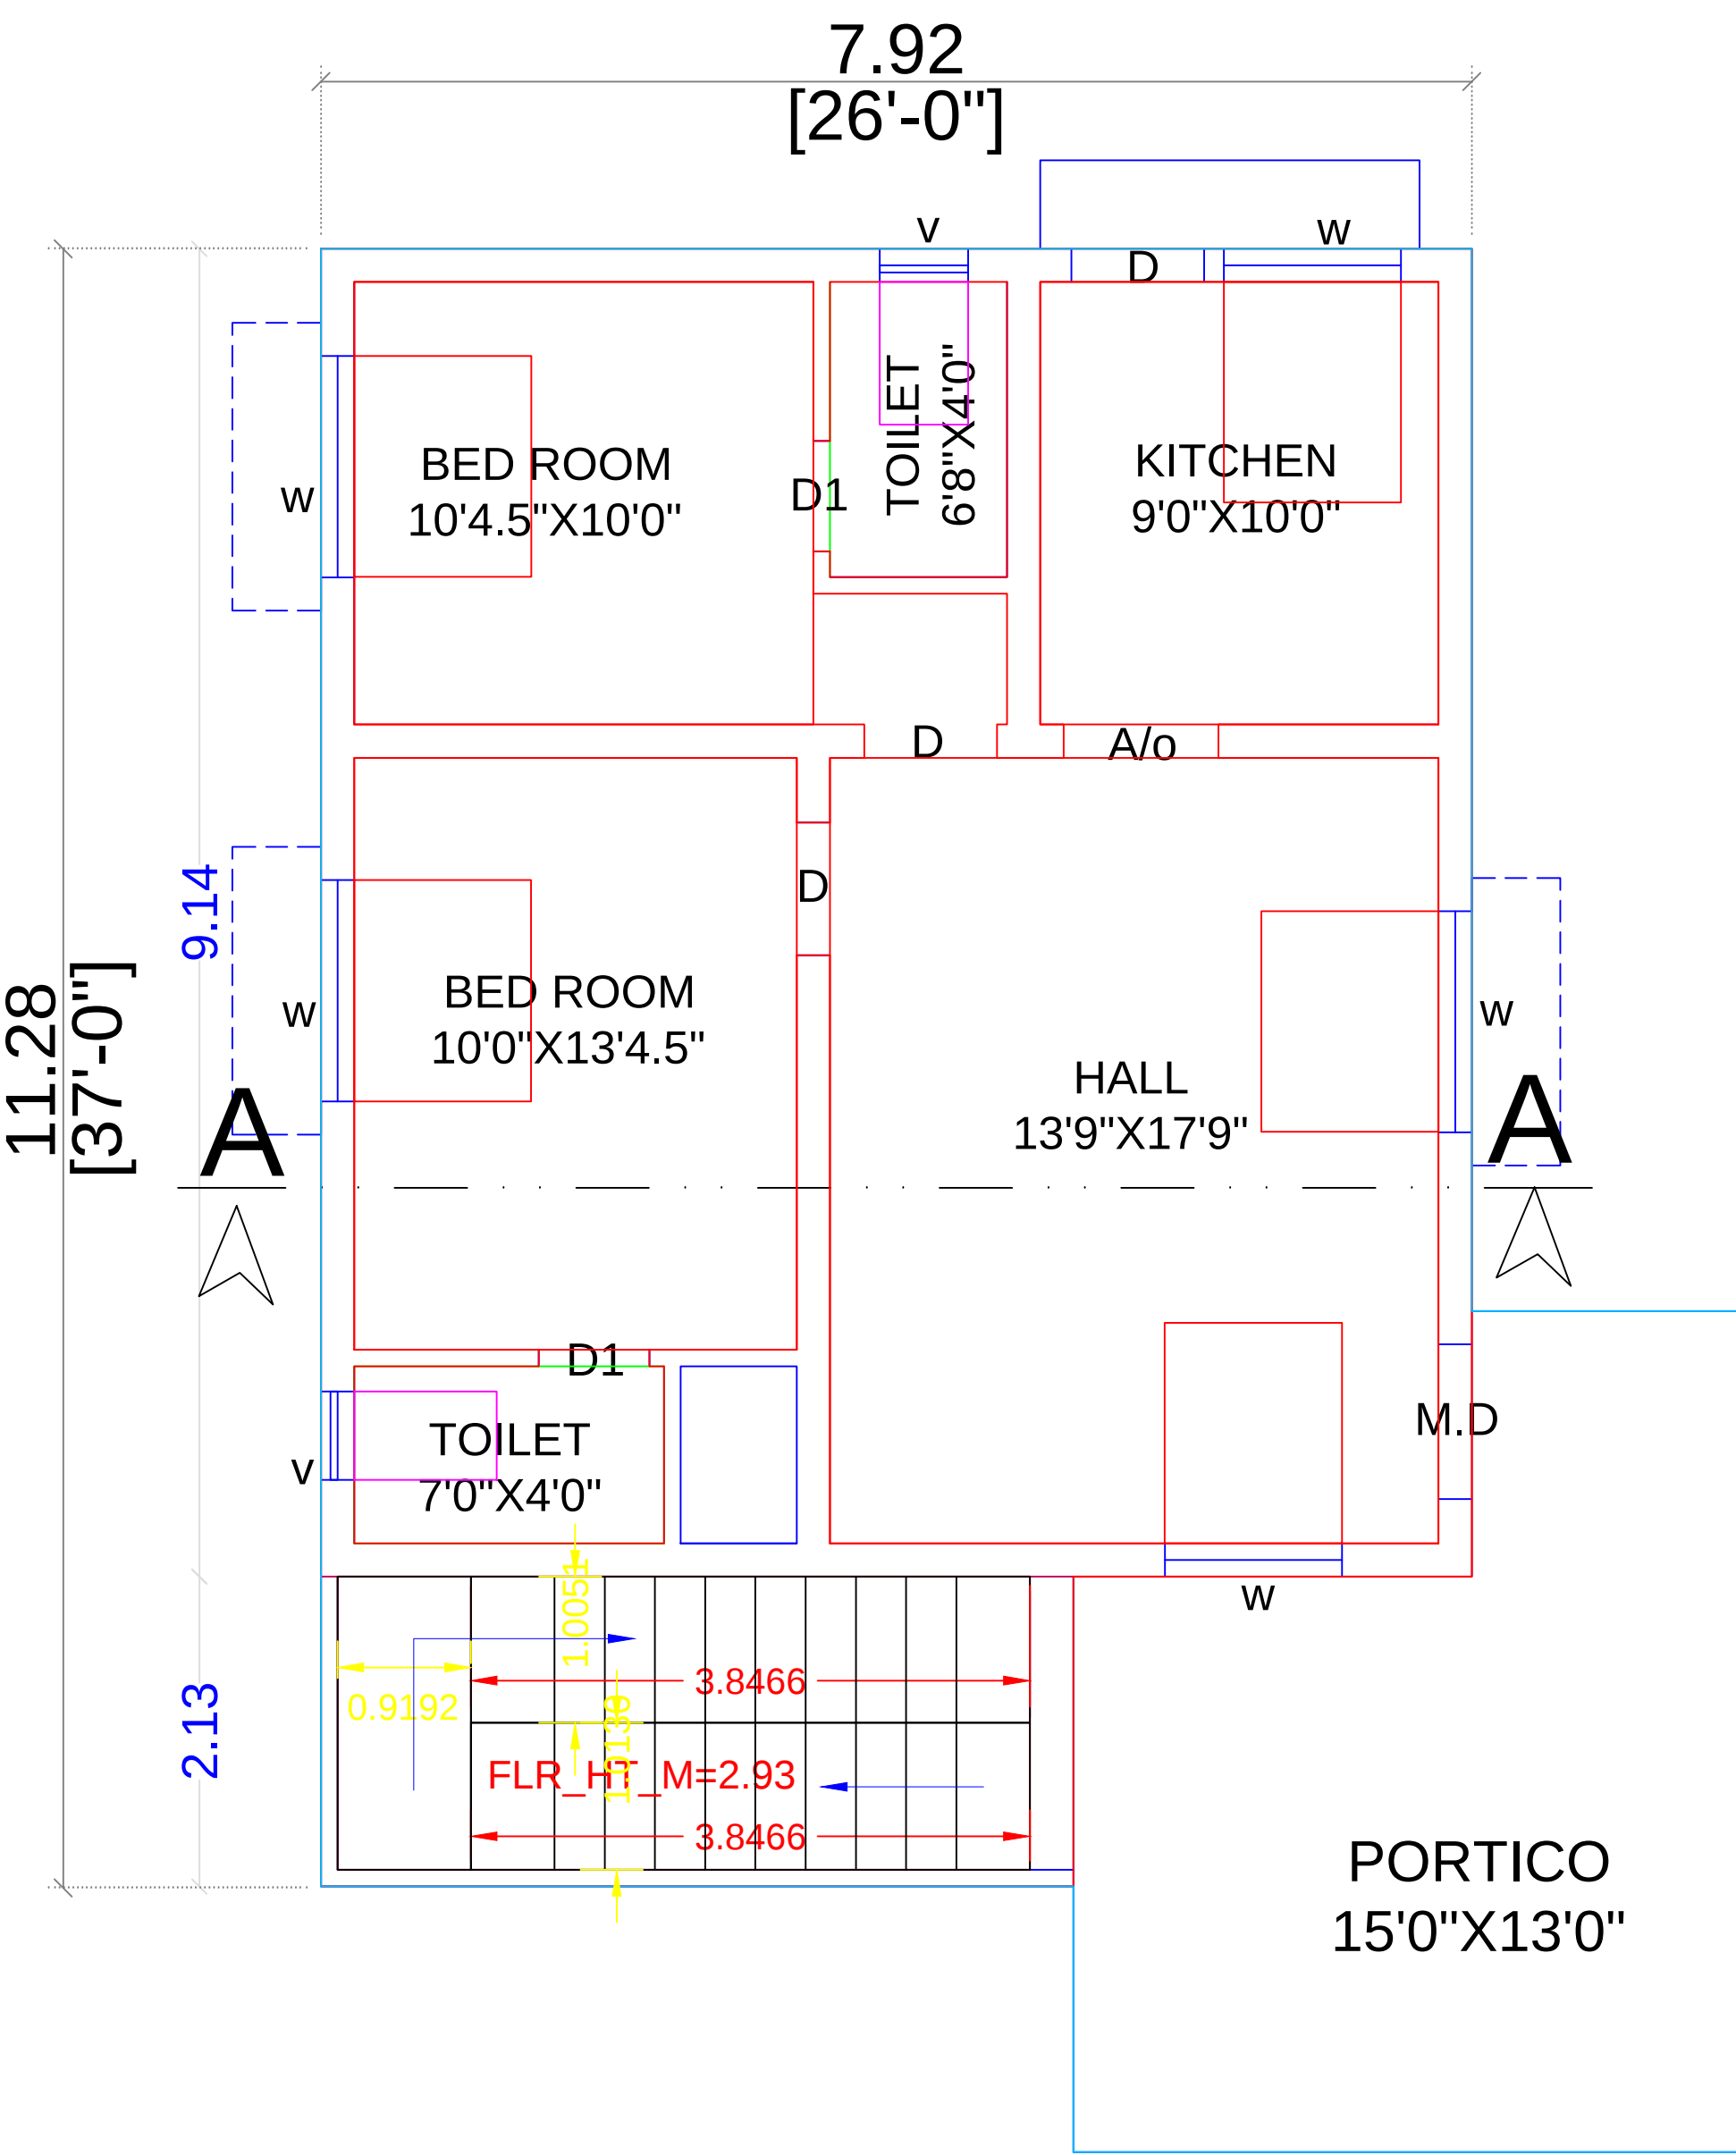

GROUND FLOOR PLAN

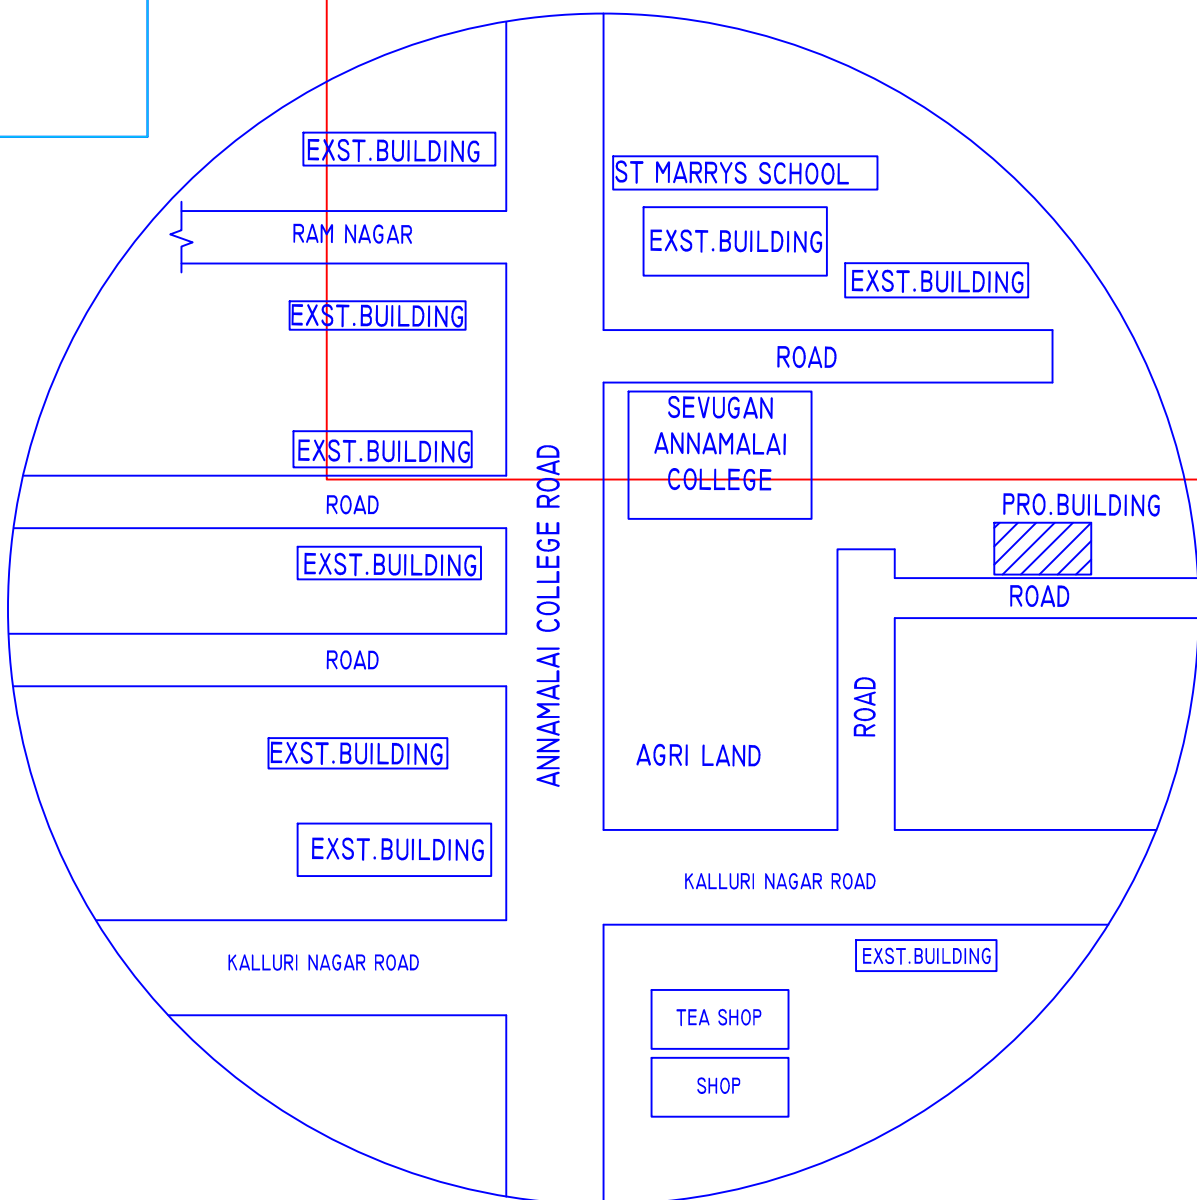

TOPO PLAN

30' NORTH - SOUTH ROAD
40'[12.19]

PLOT NO:- 38
62'[18.90]


PROPOSED BUILDING

40'[12.19]
PLOT NO:- 37,41


62'[18.90]
PLOT NO:- 40
SITE PLAN

R.W.H PIT

NOTE
S.T- SEPTIC TANK(SCIENTIFICALLY
CLOSED)
R.W.H- RAIN WATER HARVESTING PIT

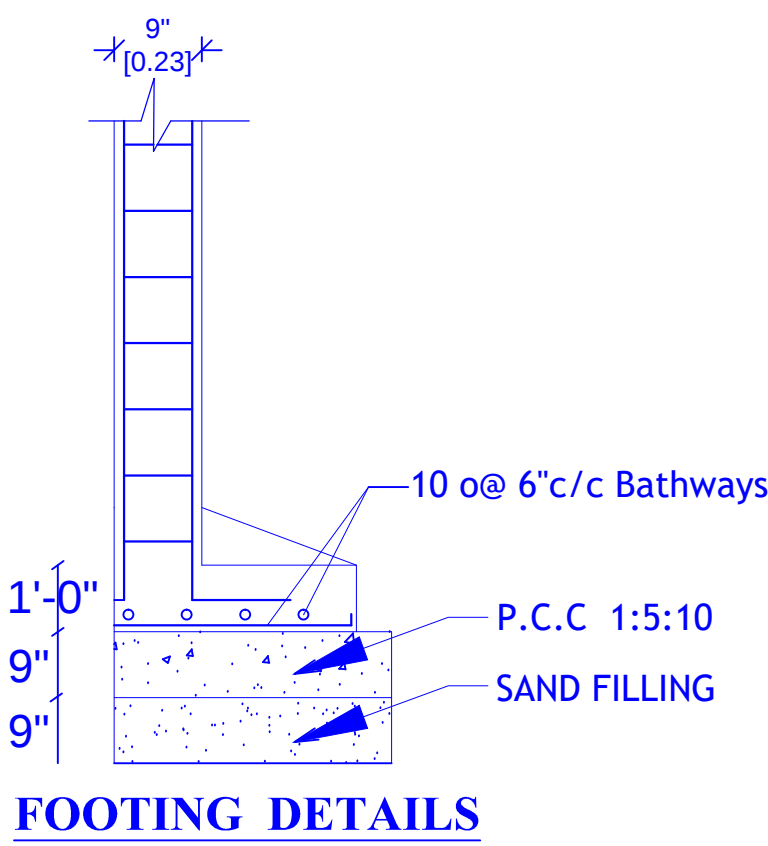

FOOTING DETAILS

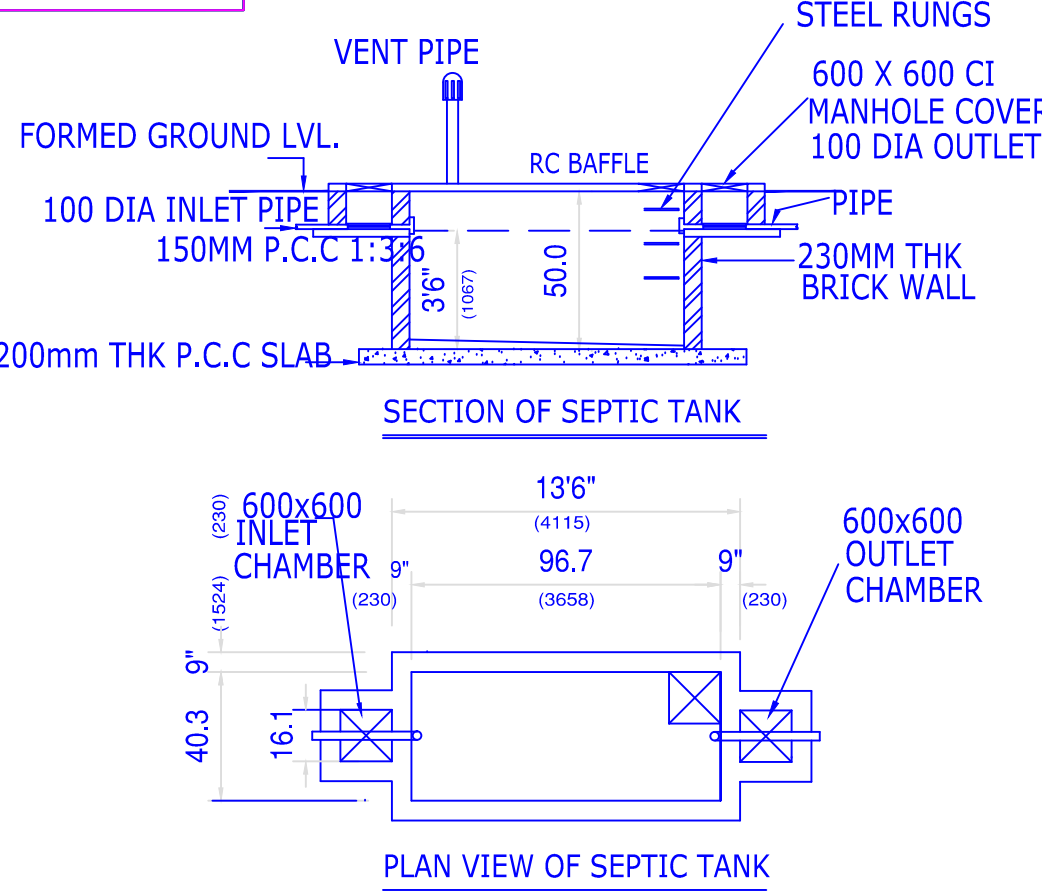

PLAN VIEW OF SEPTIC TANK