



PLAN SHOWING THE PROPOSED CONSTRUCTION OF R.C.C. ROOF RESIDENTIAL BUILDING GROUND FLOOR AT OLD S.NO.272/1, NEW S.NO.272/1A, NOW

S.NO.272/1A2, OLD PATTa NO.1532, NEW PATTa NO.4174, IN KANDRAMANICKAM VILLAGE, VELYATHUR GROUP, KANDRAMANICKAM PANCHAYAT, KALLAL


UNION, THIRUPPATHUR TALUK, SIVAGANGAI DISTRICT.

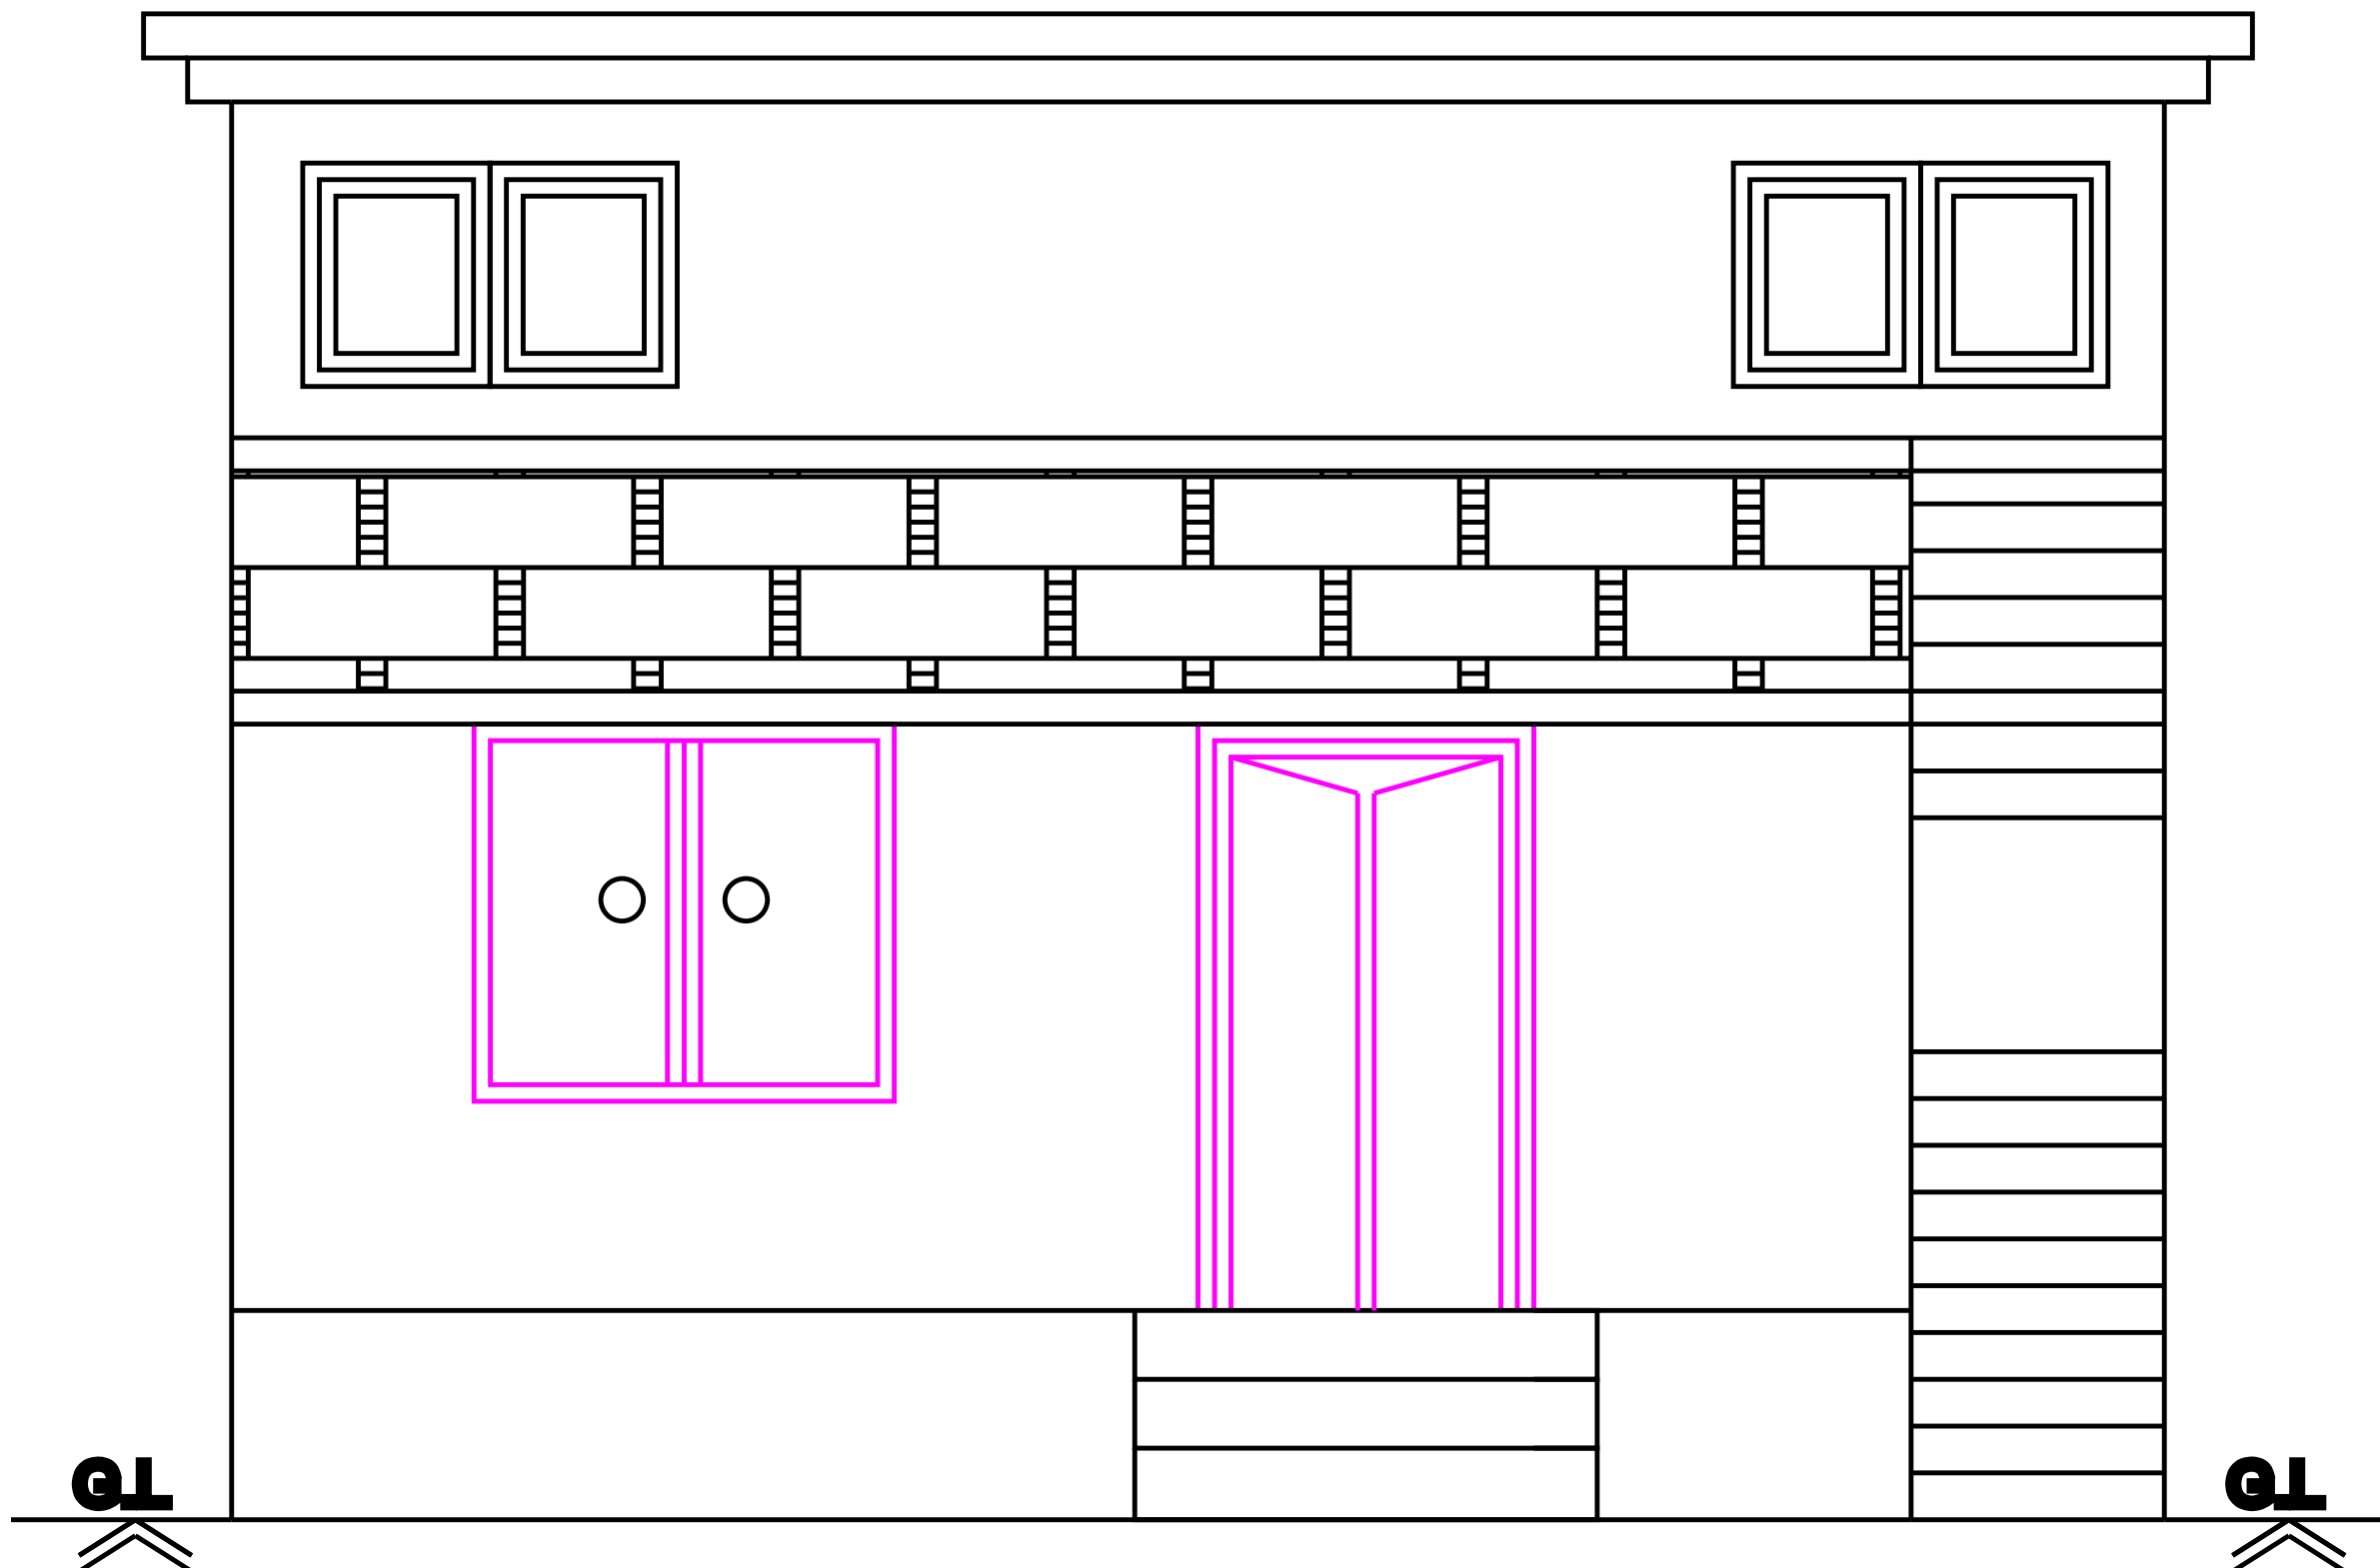


Front Elevation

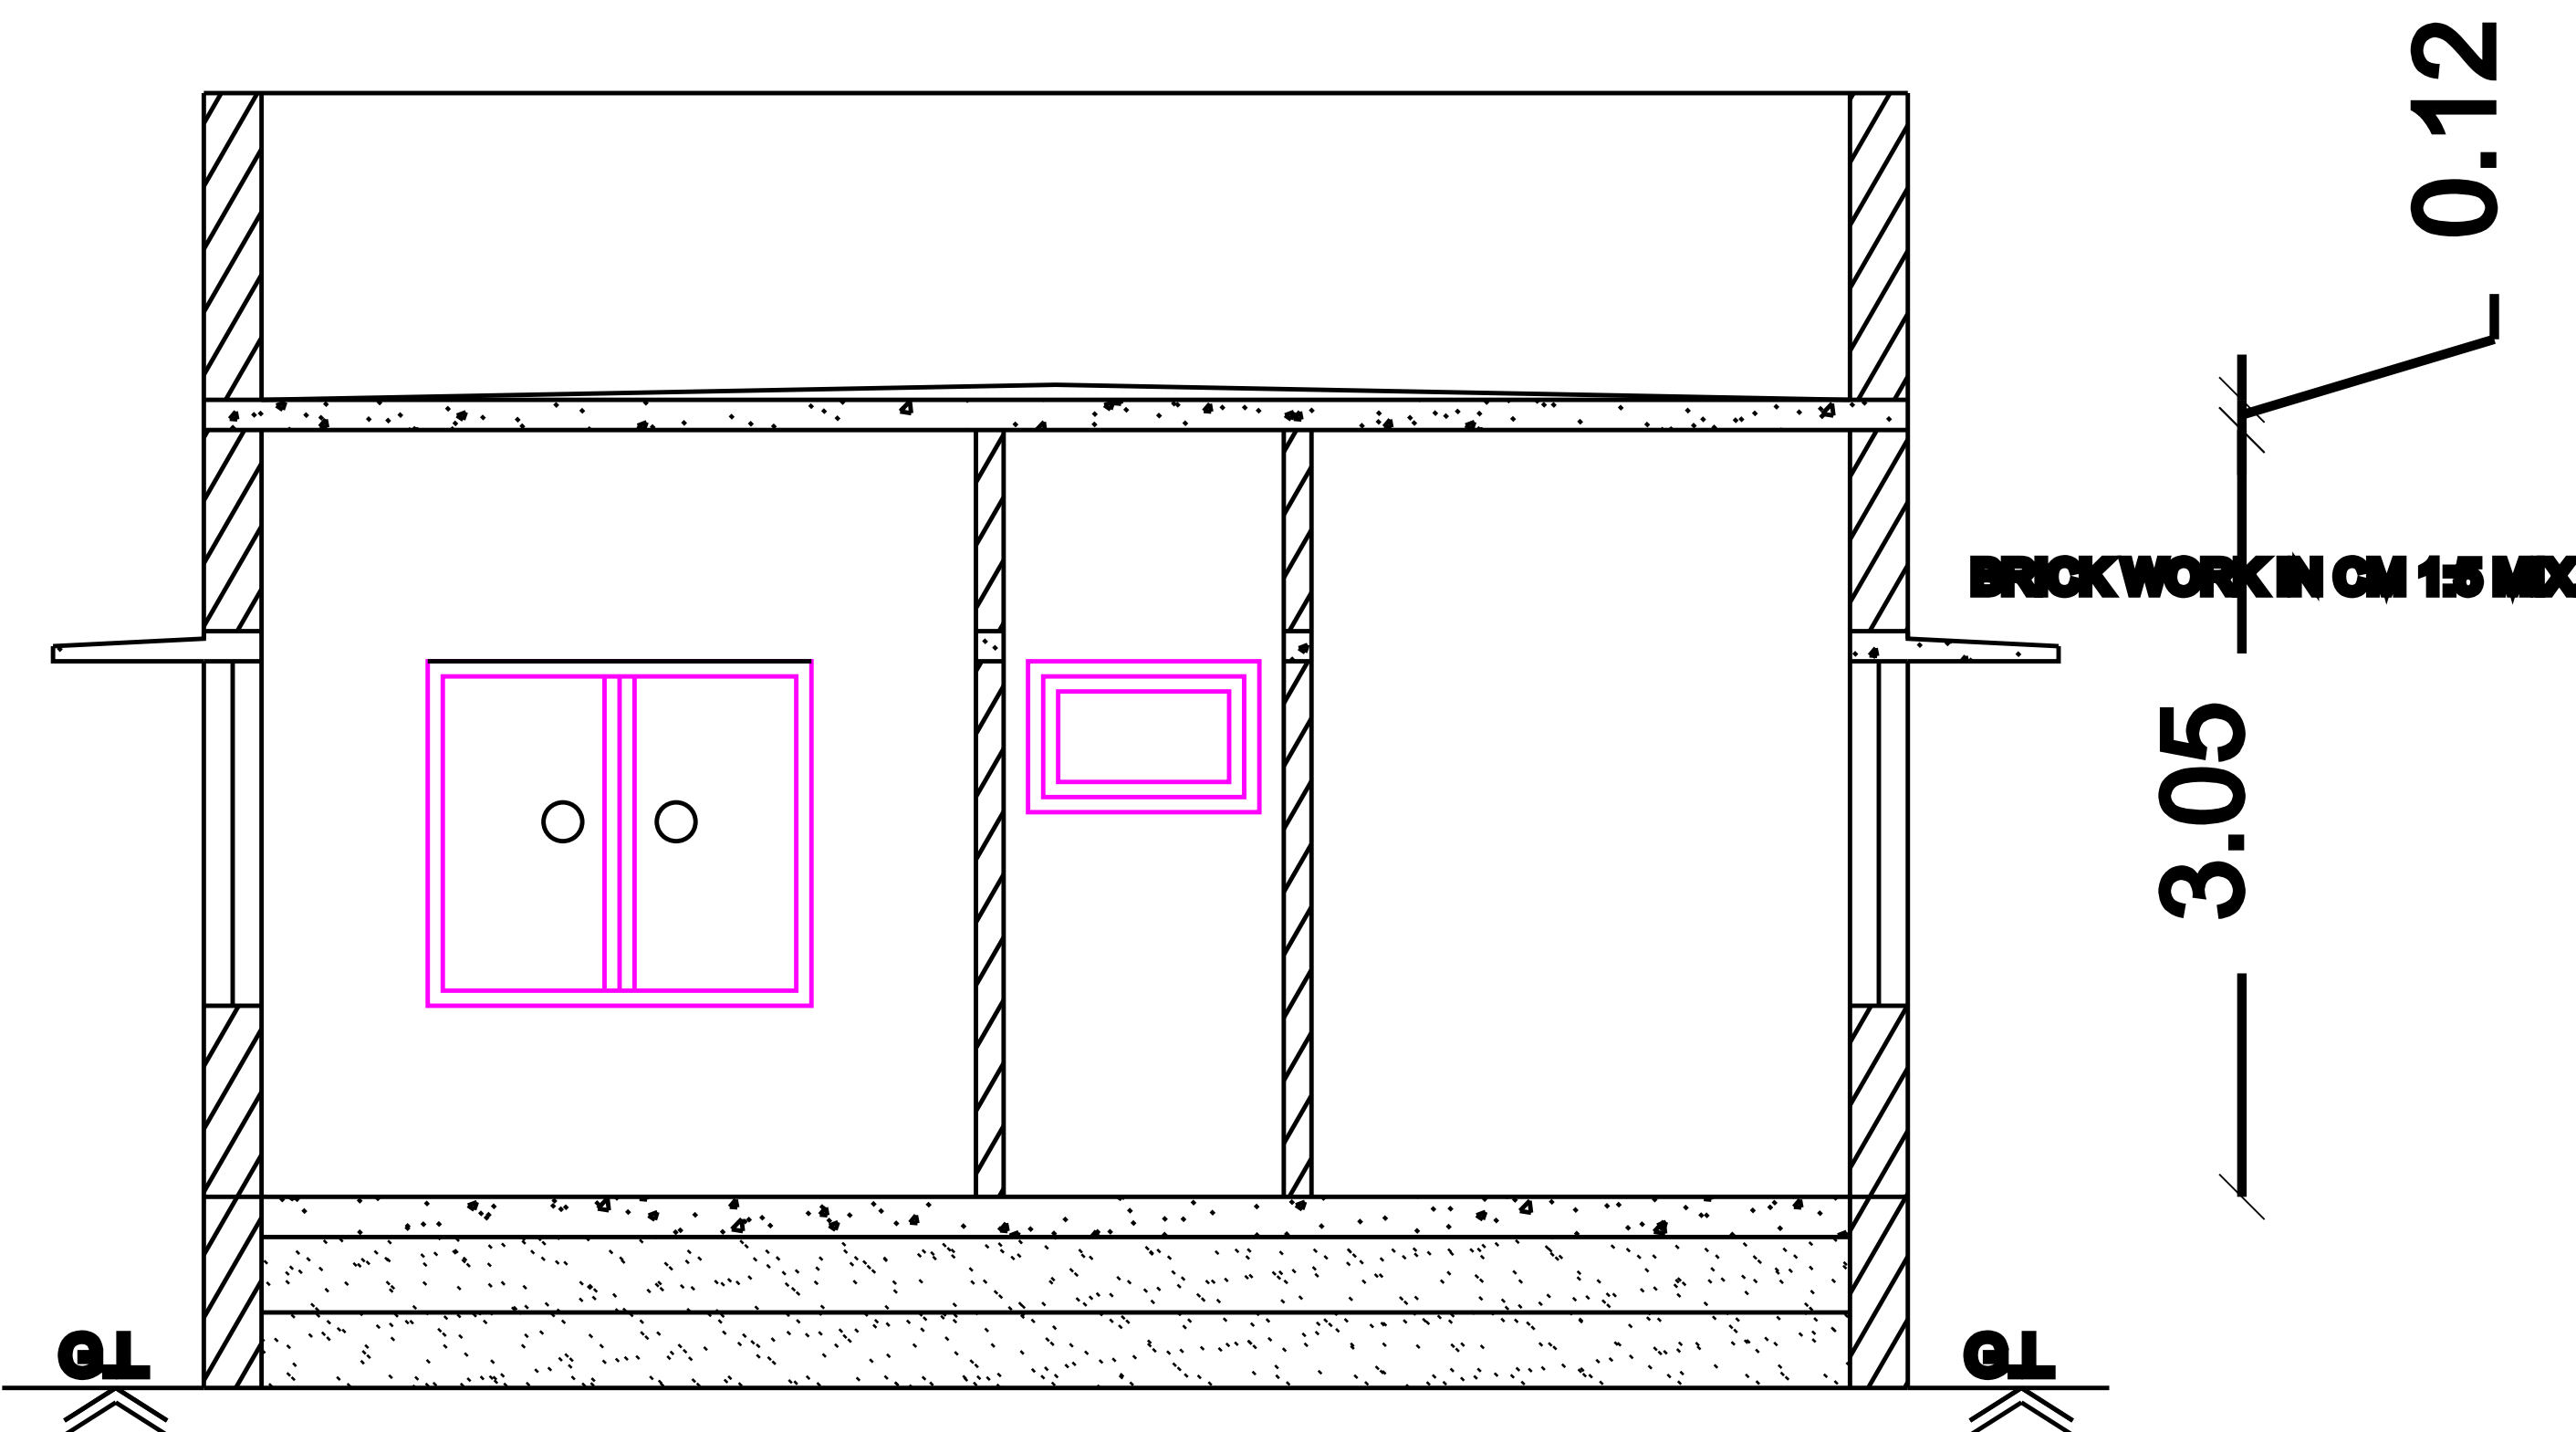


Section on-"AA"

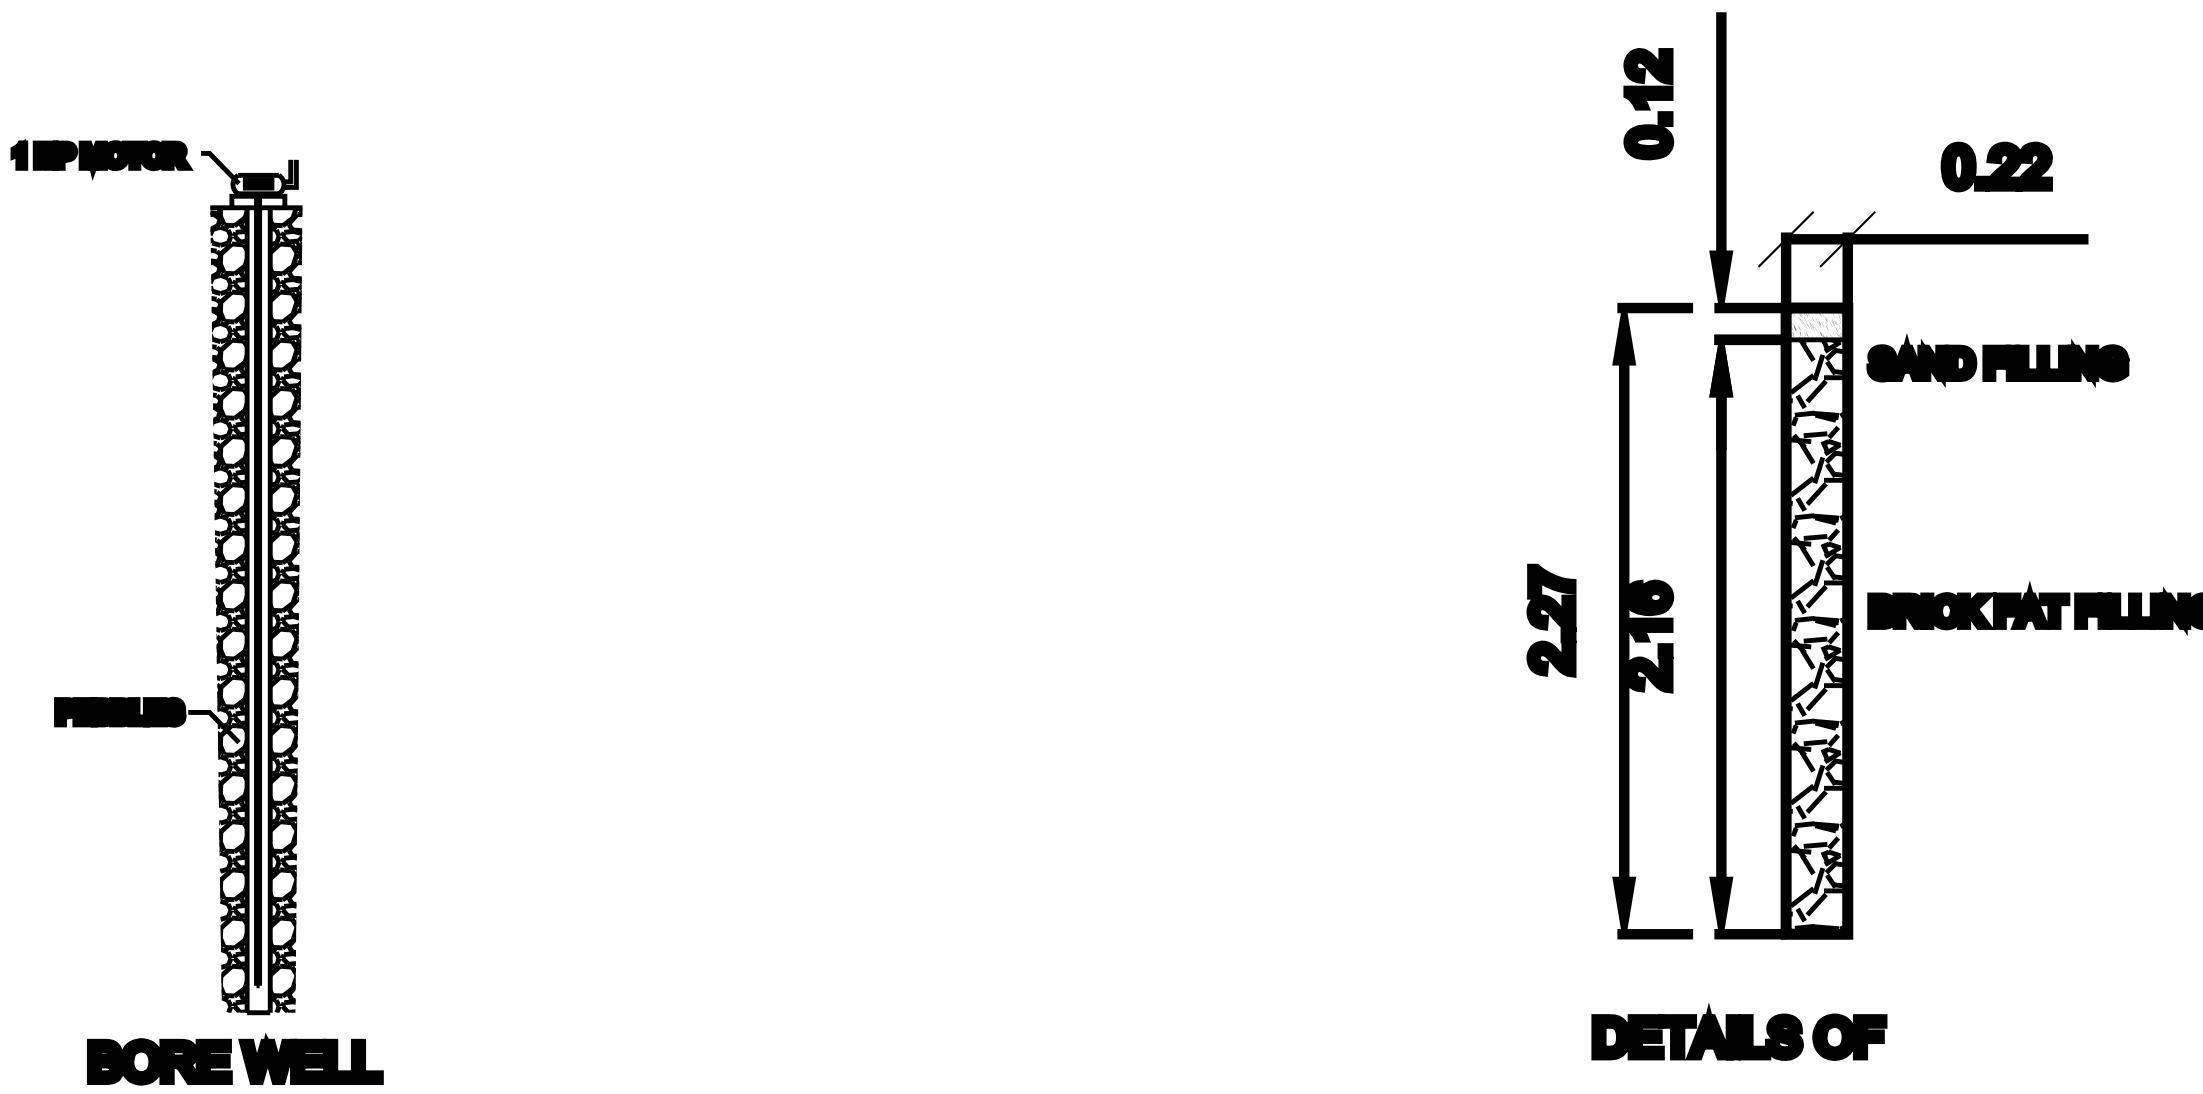


DETAILS OF PERCOLATION PIT

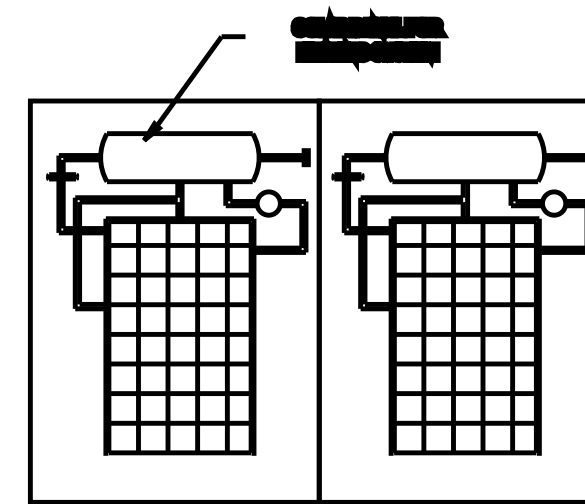


SOLAR HEATING SYSTEM

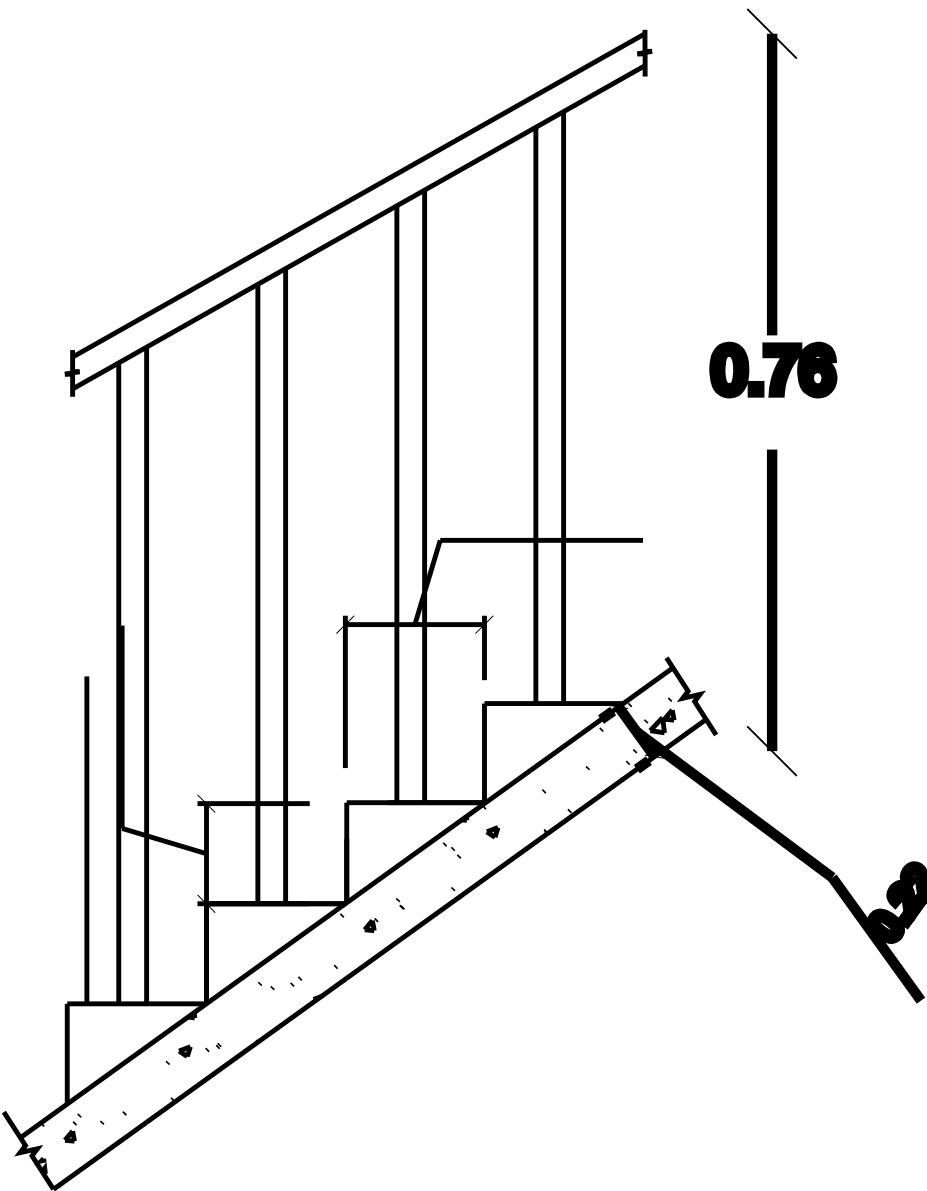


SECTION OF STAIRCASE

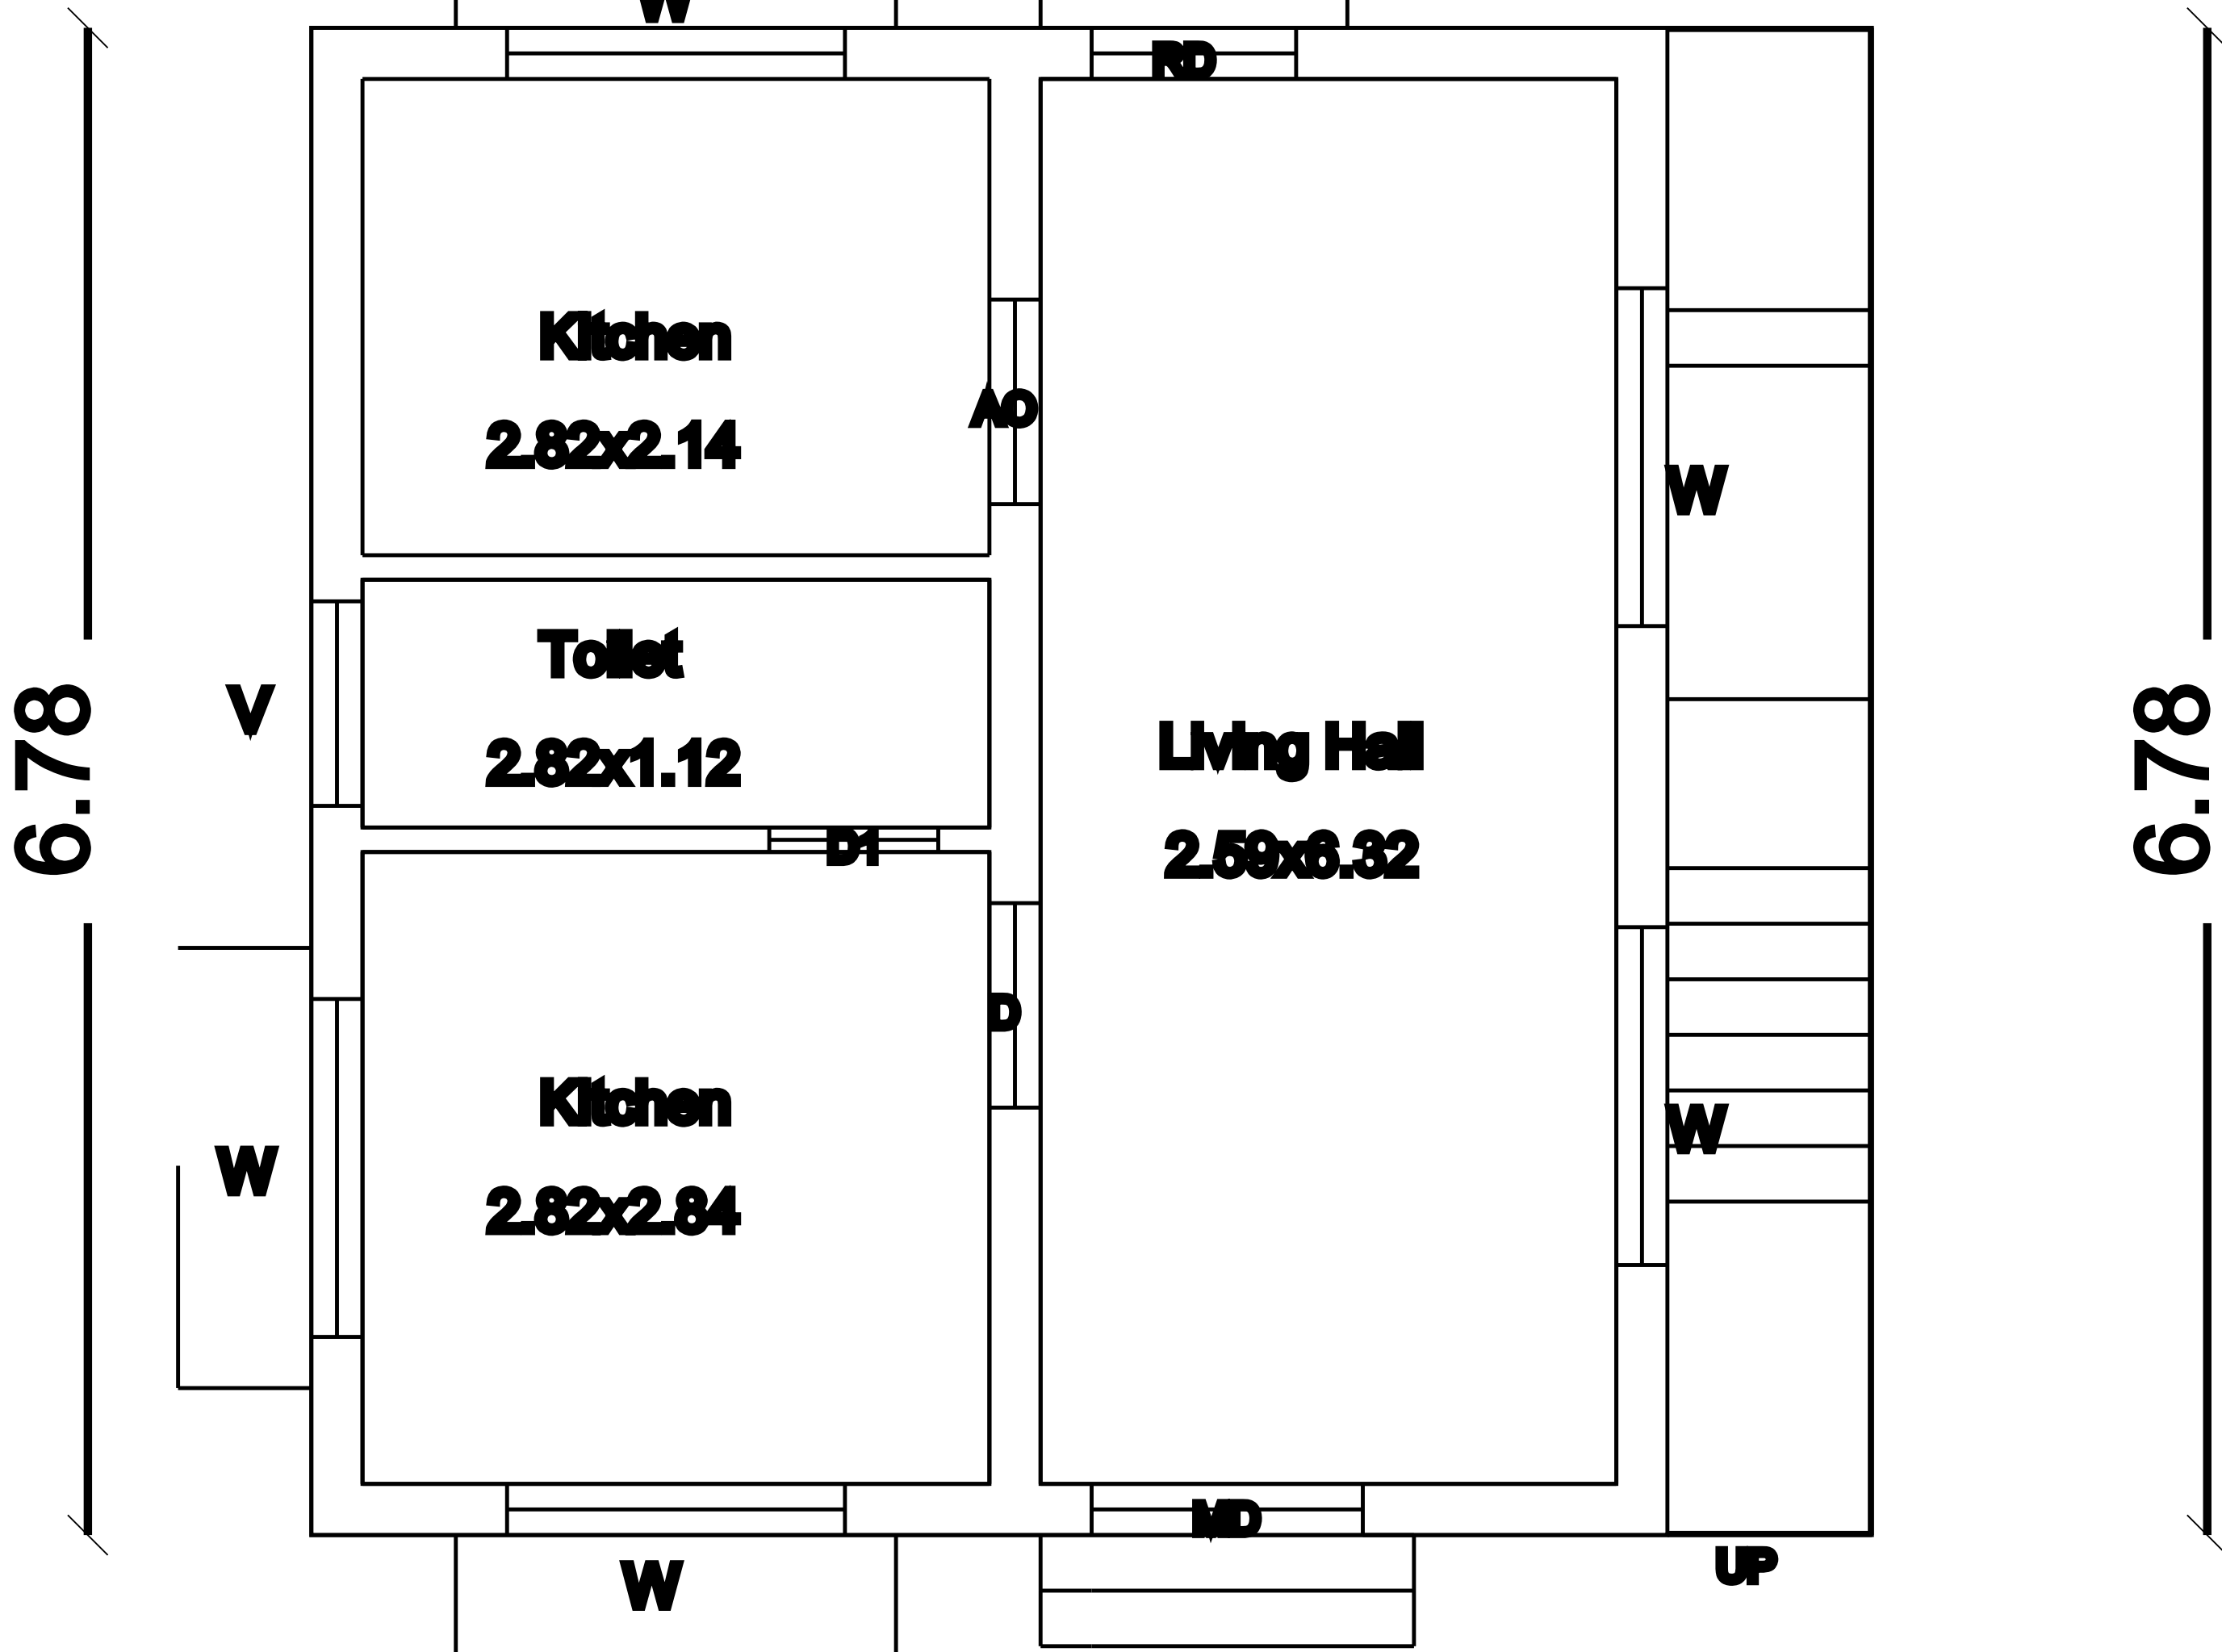


Ground Floor

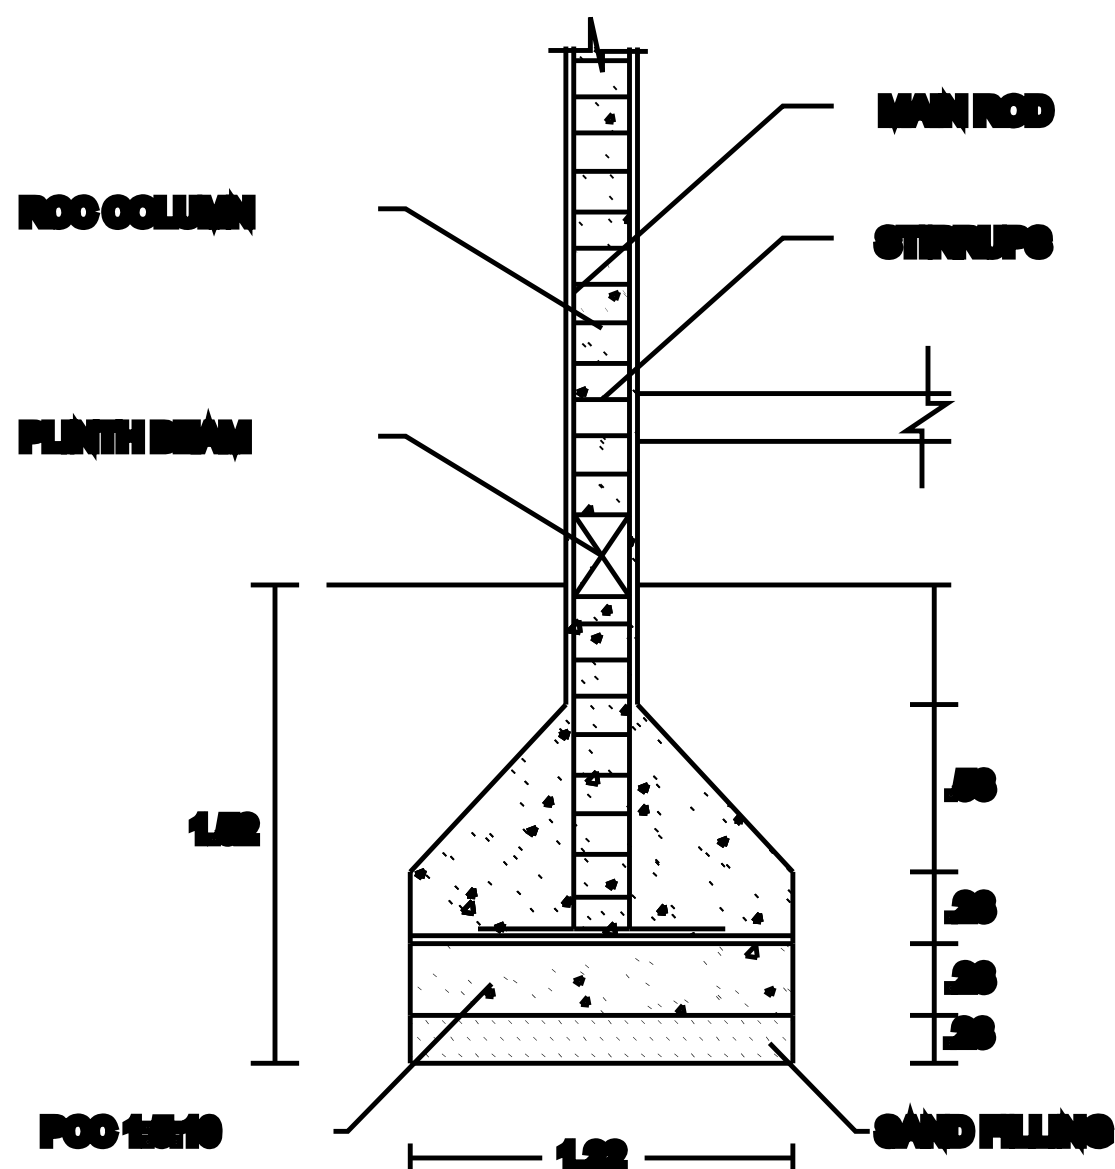


COLUMN DETAILS

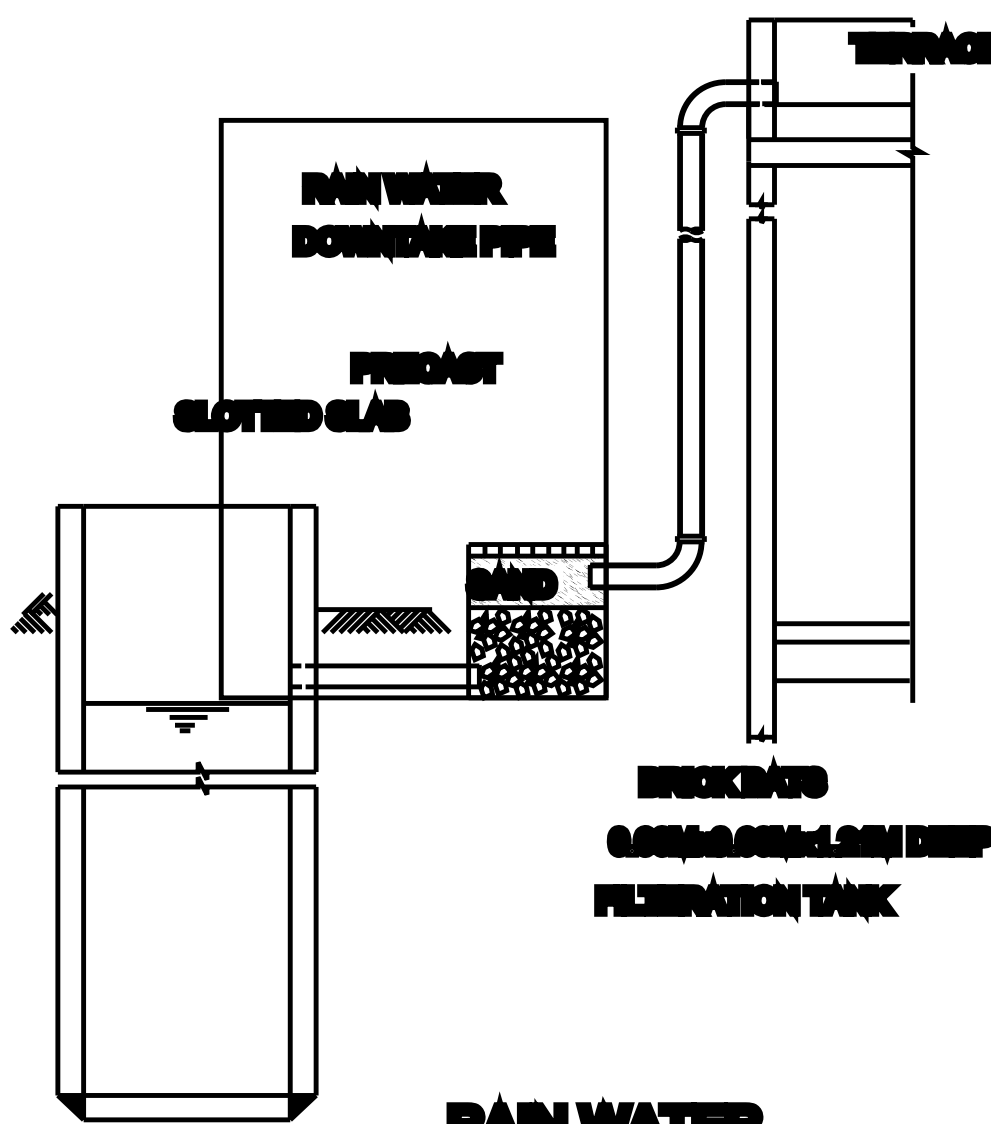

RAIN WATER HARVESTING SYSTEM

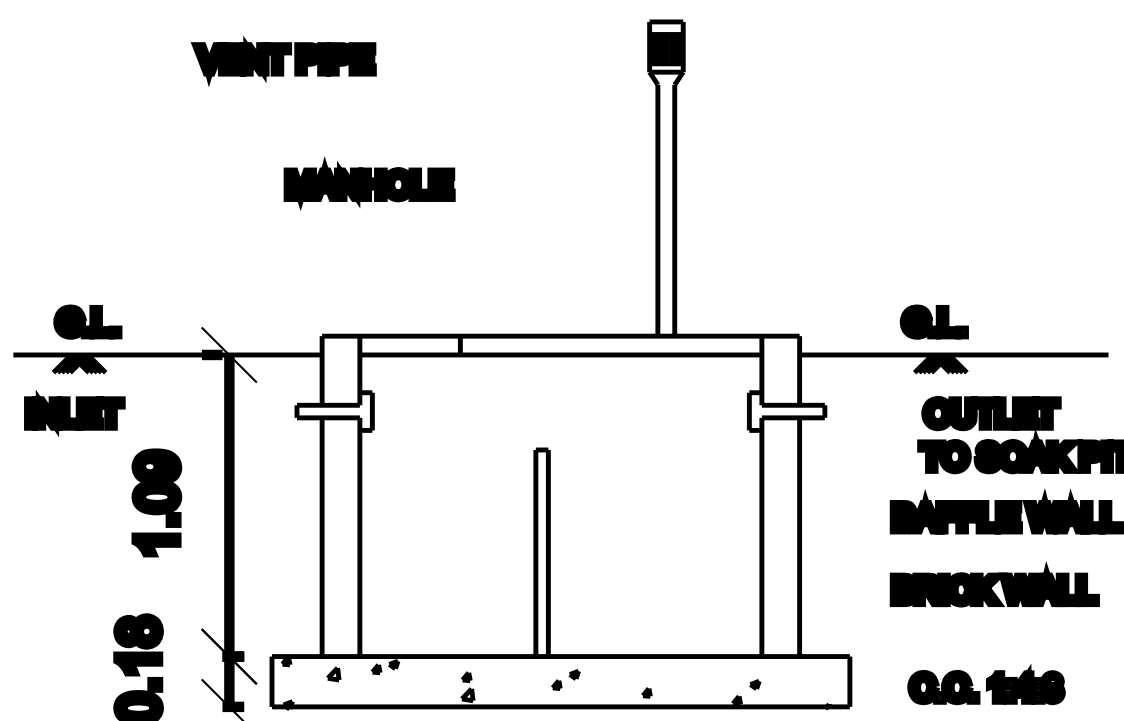

SECTION OF SEPTIC TANK

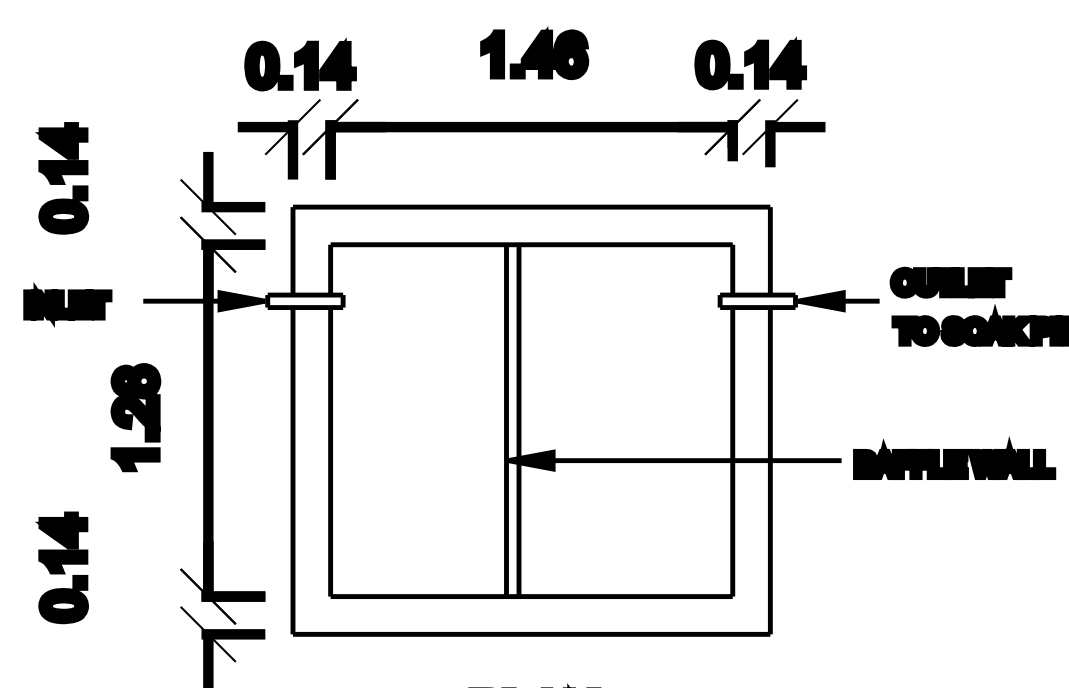

PLAN SEPTIC TANK

LEGEND	FEET	METRE
RD, D DOOR	3'0"x7'0"	0.92x2.13
MD MAIN DOOR	3'0"x7'0"	1.10x2.13
D1 DOOR	2'0"x7'0"	0.70x2.13
AO ARCH OPEN	3'0"x7'0"	0.92x2.13
W WINDOW	5'0"x4'5"	1.52x1.37
W1 WINDOW	4'0"x4'5"	1.22x1.37
V VENTILATOR	3'0"x2'0"	0.92x0.60
AREA DETAILS	SQ.FT.	SQ.M.
As Per Document	5586.00	519.00
As Per Plan	5586.00	519.00
As Per Site	5586.00	519.00
PLINTH AREA DETAILS		
Ground Floor Area	512.36	47.60
Open Space Area	5073.64	471.40
FBI DETAILS	PROPOSED	PERMISSIBLE
Total Plinth Area Plinth Area 47.60 512.36	0.00	2

OWNER'S NAME & SIGN:-


Smt.K.Priya
W/o : Thiru.Kumar

ENGINEER:-

PLAN SHOWING THE PROPOSED CONSTRUCTION OF R.C.C. ROOF RESIDENTIAL BUILDING GROUND FLOOR AT OLD S.NO.272/1, NEW S.NO.272/1A, NOW

S.NO.272/1A2, OLD PATTA NO.1532, NEW PATTA NO.4174, IN KANDRAMANICKAM VILLAGE, VELIYATHUR GROUP, KANDRAMANICKAM PANCHAYAT, KALLAL

UNION, THIRUPPATHUR TALUK, SIVAGANGAI DISTRICT.

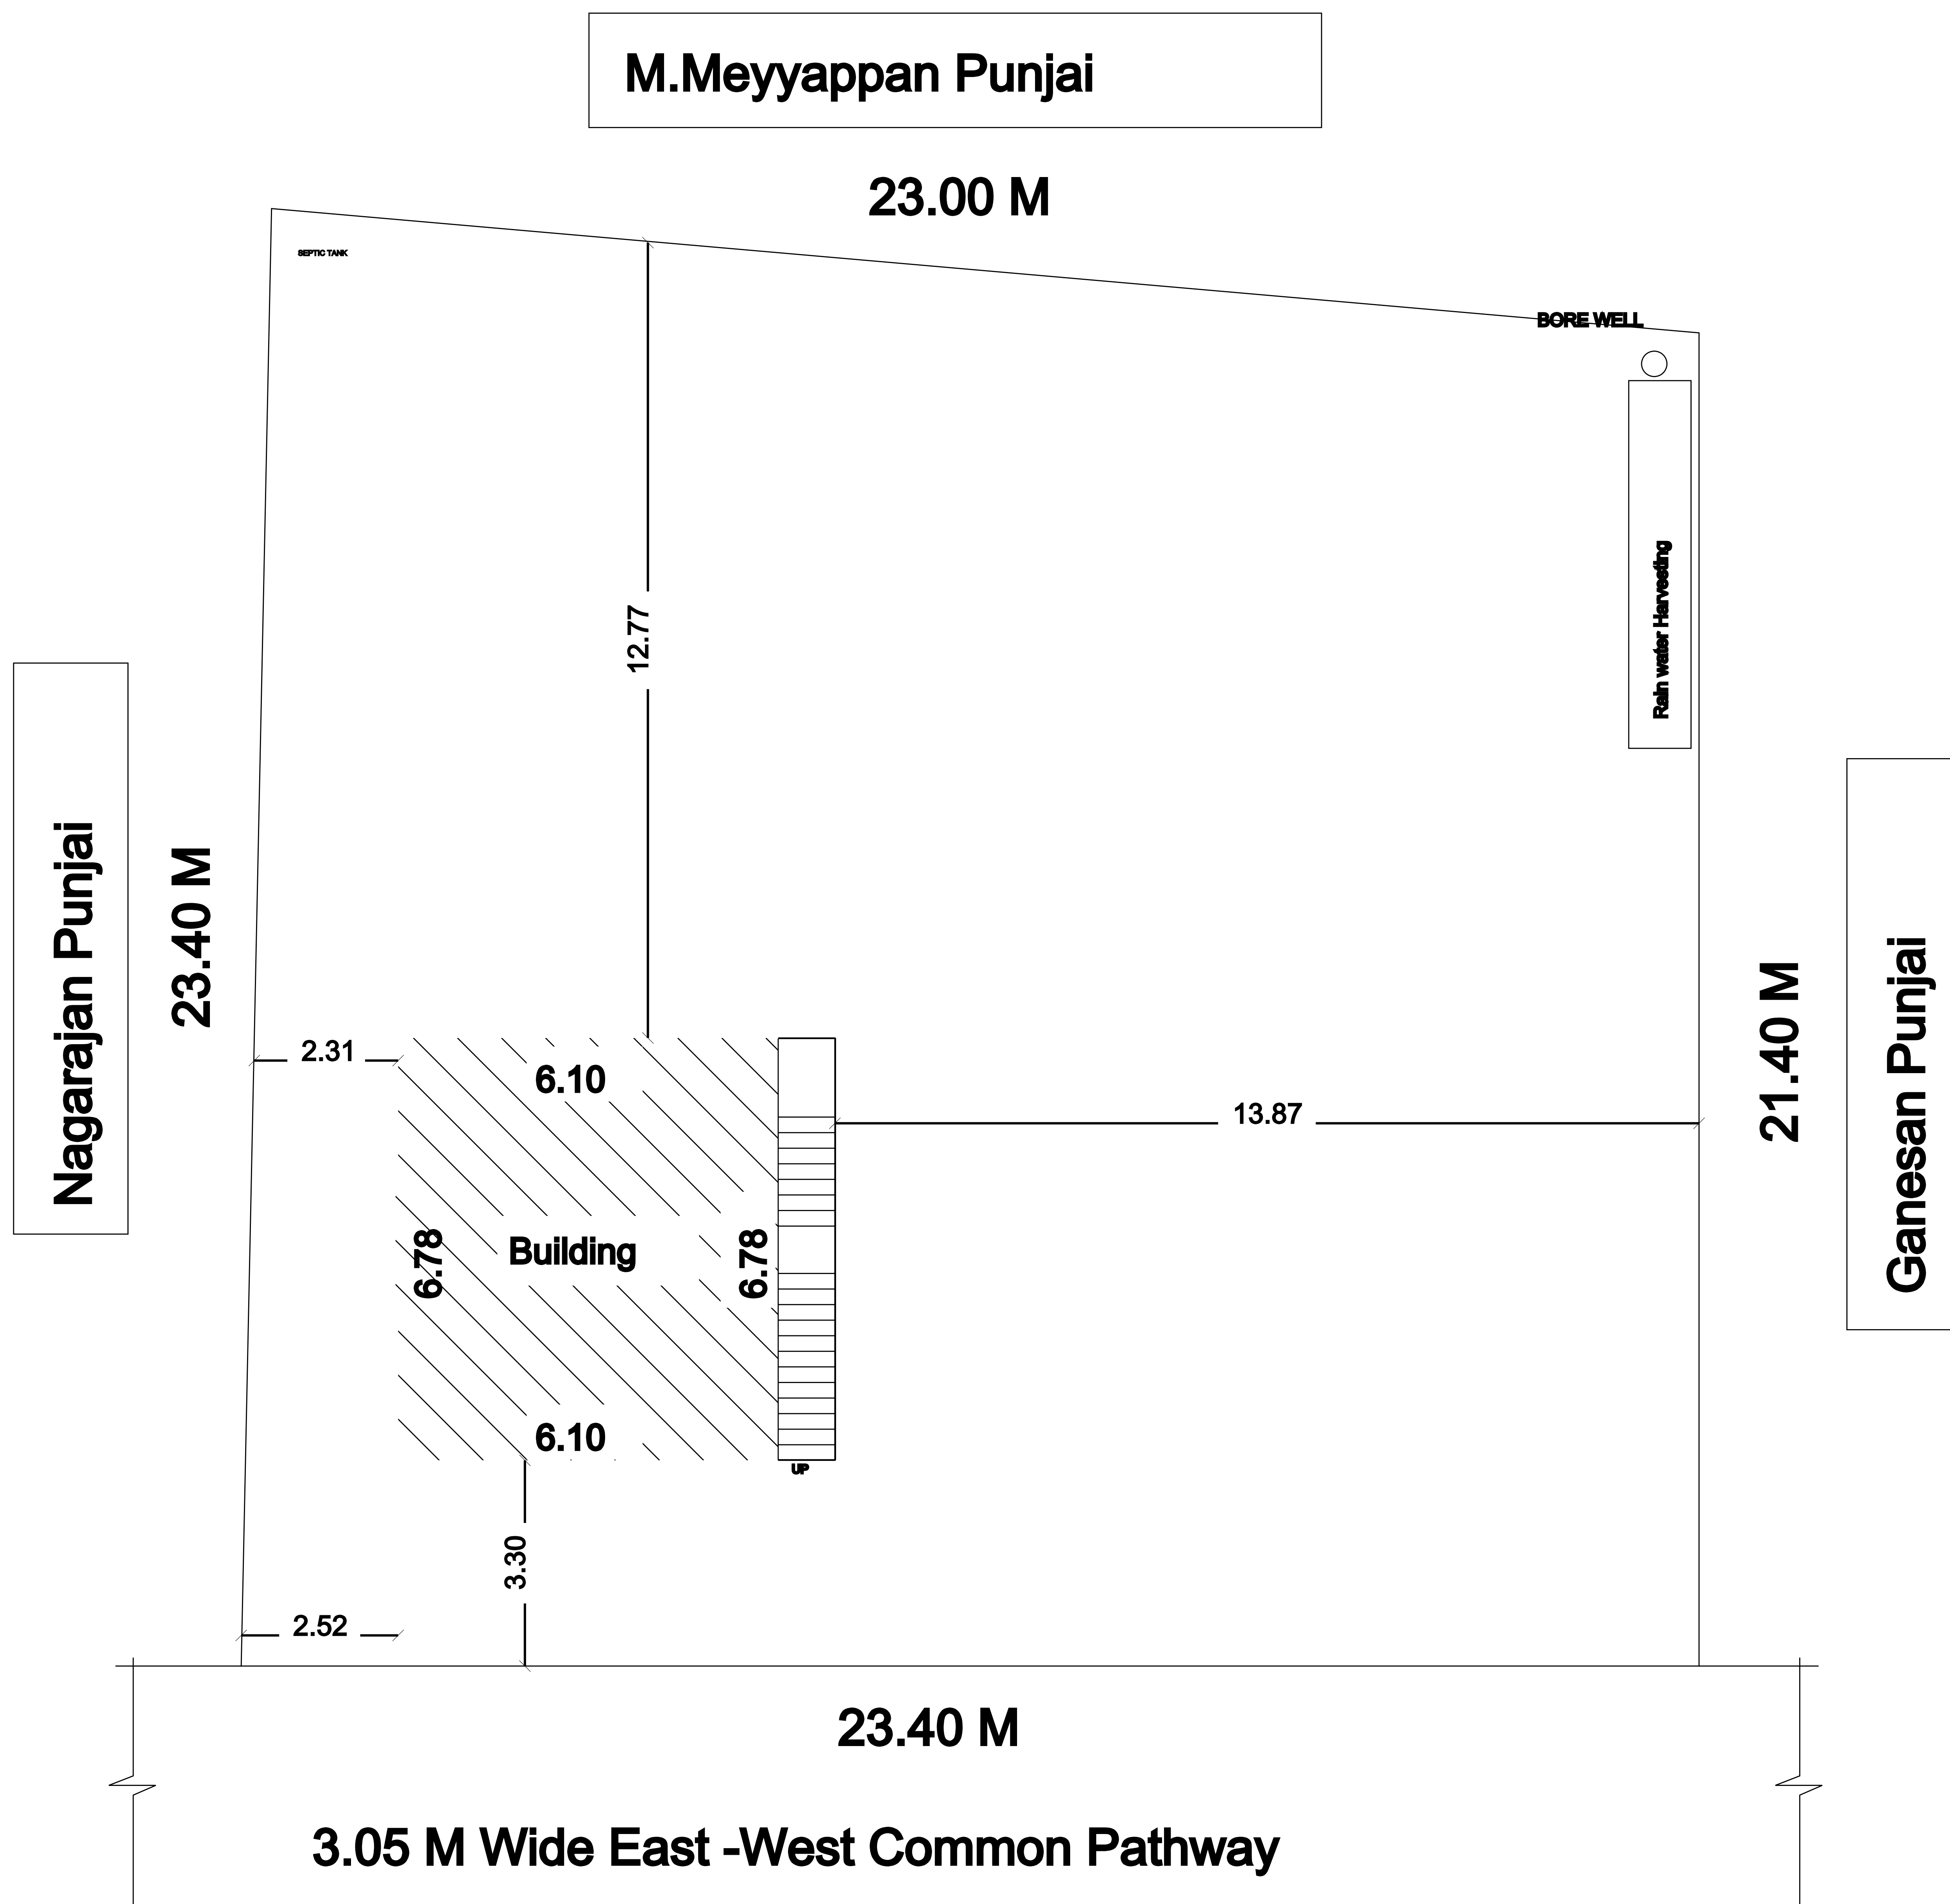

LEGEND	FEET	METRE
RD, D DOOR	3'0"x7'0"	0.92x2.13
MD MAIN DOOR	3'6"x7'0"	1.10x2.13
D1 DOOR	2'6"x7'0"	0.76x2.13
AO ARCH OPEN	3'0"x7'0"	0.92x2.13
W WINDOW	5'0"x4'6"	1.52x1.37
W1 WINDOW	4'0"x4'6"	1.22x1.37
V VENTILATOR	3'0"x2'0"	0.92x0.60
AREA DETAILS	SQ.FT.	SQ.M.
As Per Document	5586.00	519.00
As Per Patta	5586.00	519.00
As Per Site	5586.00	519.00
PLINTH AREA DETAILS		
Ground Floor Area	512.36	47.60
Open Space Area	5073.64	471.40
FSI DETAILS	PROPOSED	PERMISSIBLE
Total Plinth Area	0.09	2
Plot Area		
47.60		
519.00		

OWNER'S NAME & SIGN:-

Smt.K.Priya
W/o : Thiru.Kumar

ENGINEER:-