


PLAN SHOWING THE PROPOSED CONSTRUCTION OF R.C.C. GROUND FLOOR RESIDENTIAL BUILDING AND GROUND FLOOR SHOP BUILDING AT S.No:14/6B, OLD PATTA NO:1636,NEW PATTA NO:1881, PALUVAKKADU(SIVA) VILLAGE, MUPPAIYUR GROUP, VETTIVAYAL PANCHAYAT, DEVAKOTTAI PANCHAYAT UNION, DEVAKOTTAI TALUK AND SIVAGANGAI DISTRICT. SCALE 1:100 (ALL DIMENSIONS ARE IN METER)

NAME OF OWNER:- Mrs. A. NIRMALA RANI, W/o. Mr.ANSRAJ.

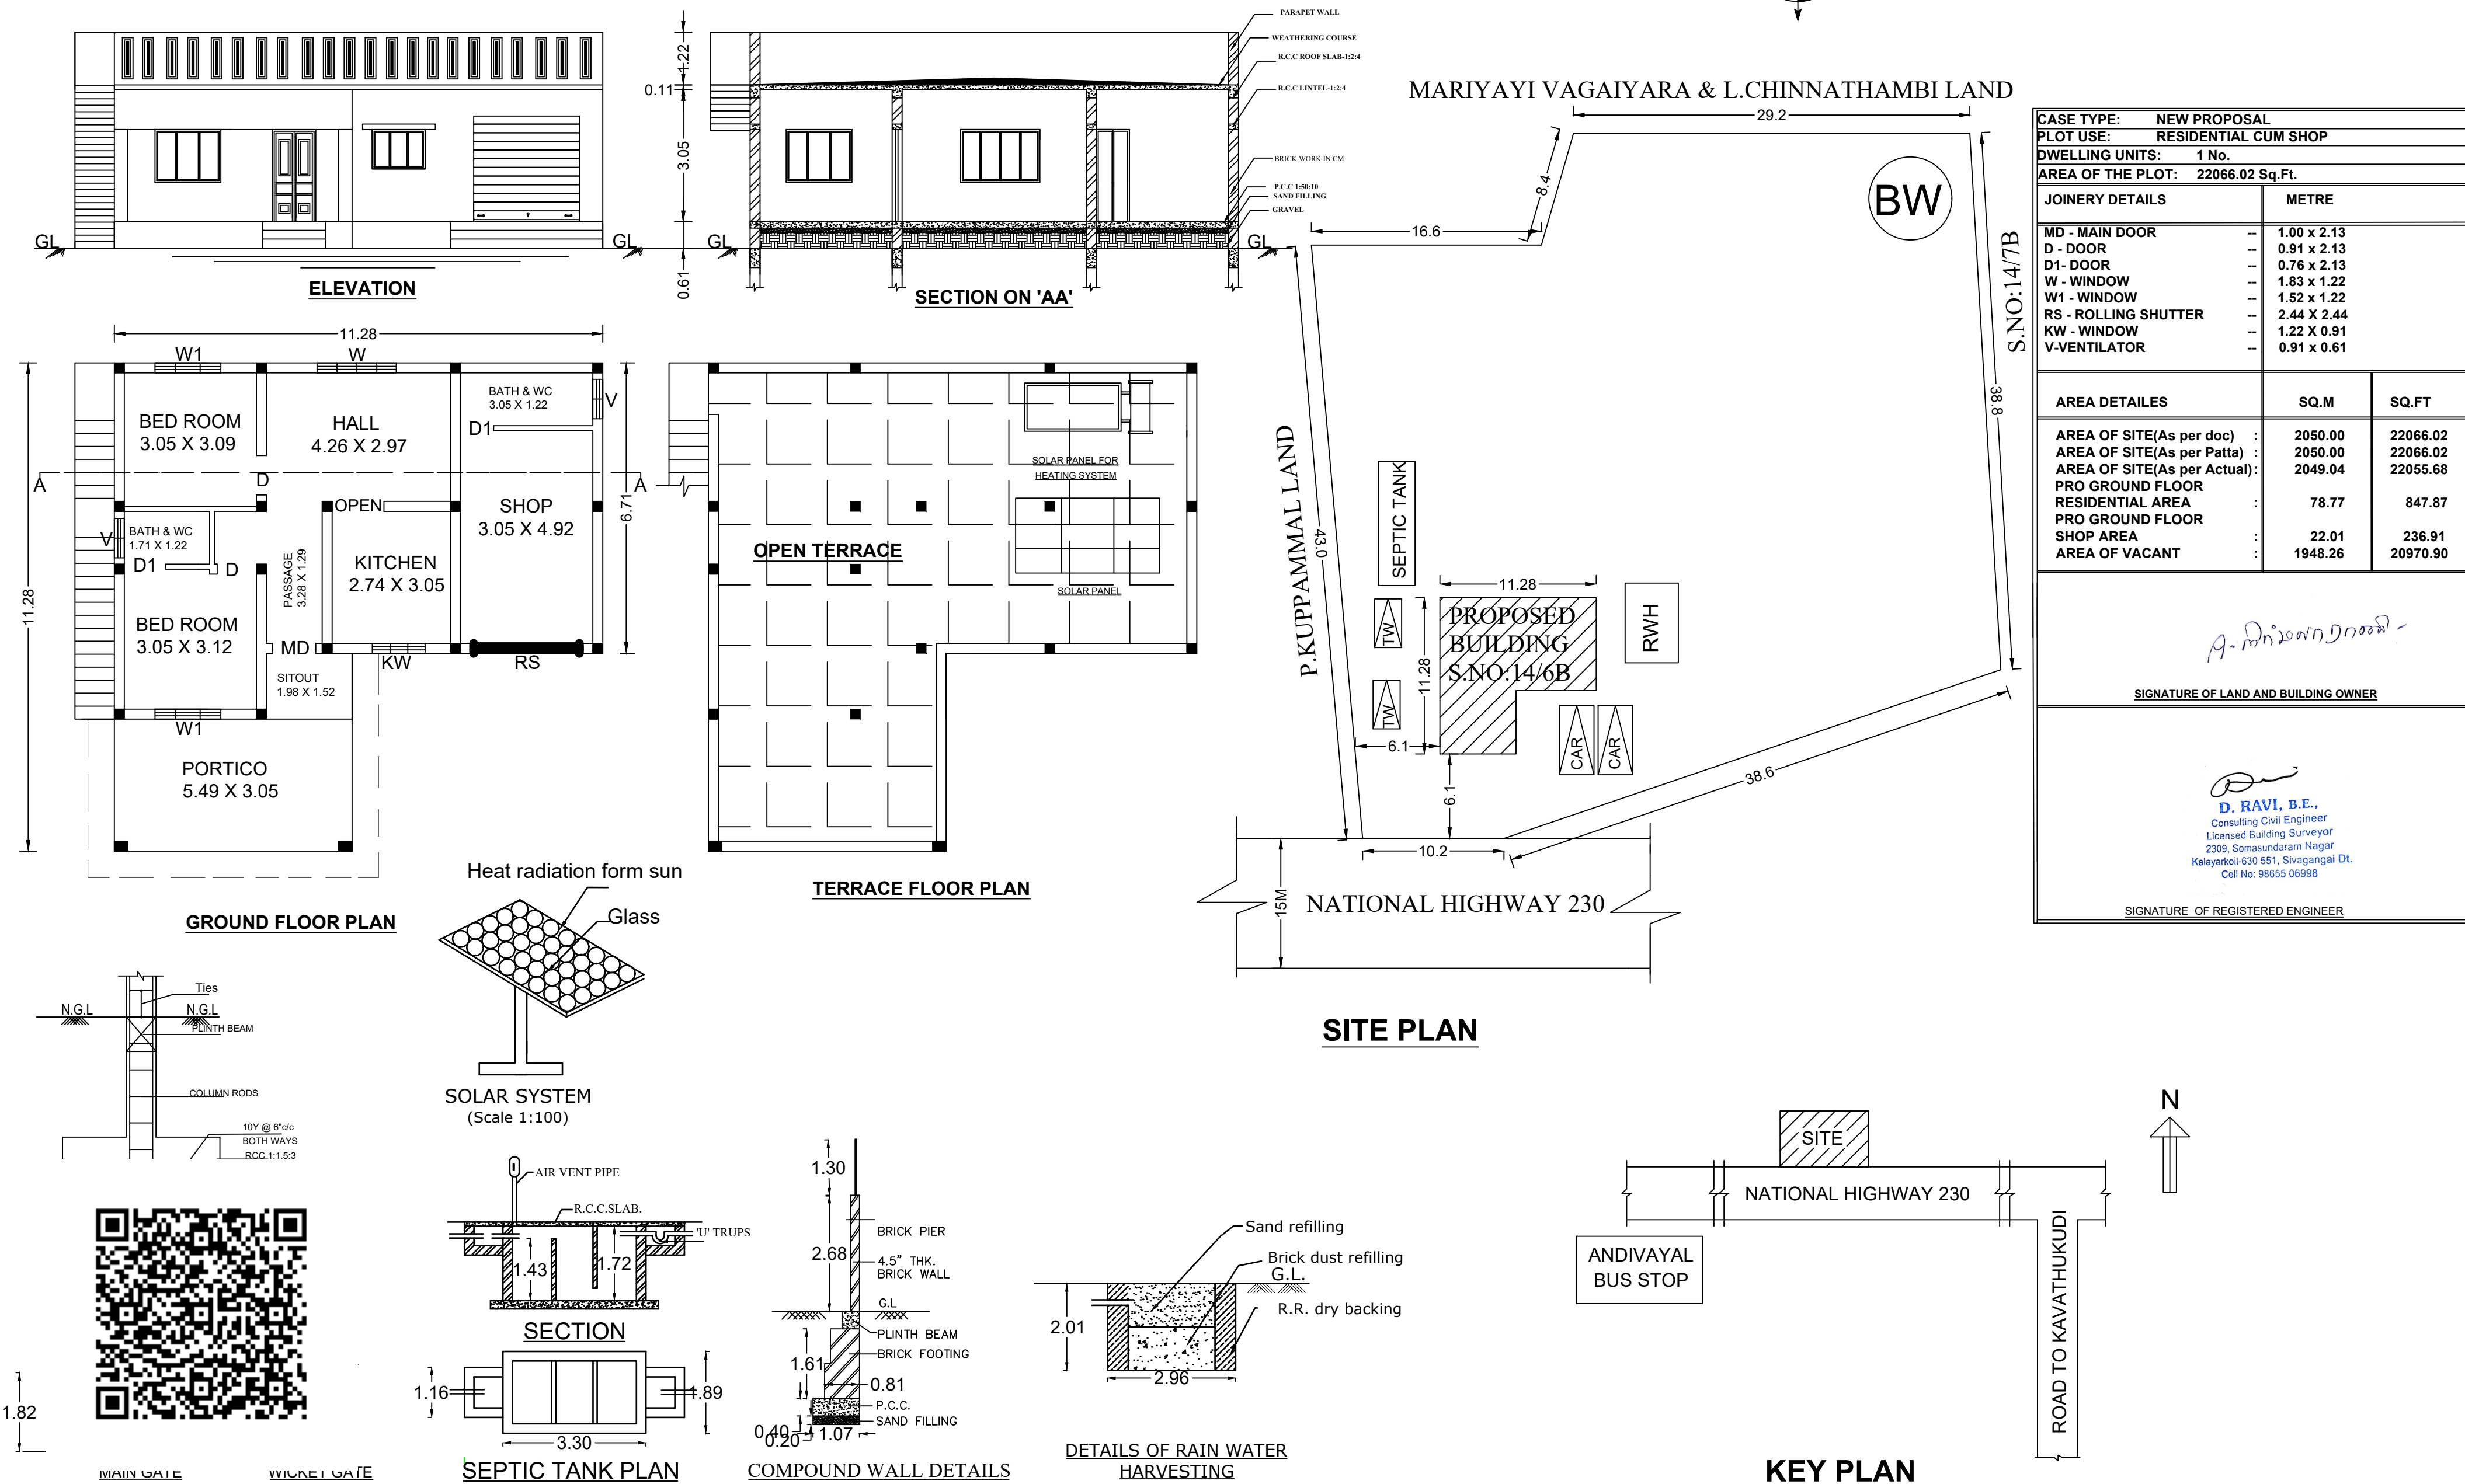

CASE TYPE: NEW PROPOSAL		
PLOT USE: RESIDENTIAL CUM SHOP		
DWELLING UNITS: 1 No.		
AREA OF THE PLOT: 22066.02 Sq.Ft.		
JOINERY DETAILS	METRE	
MD - MAIN DOOR	--	1.00 x 2.13
D - DOOR	--	0.91 x 2.13
D1 - DOOR	--	0.76 x 2.13
W - WINDOW	--	1.83 x 1.22
W1 - WINDOW	--	1.52 x 1.22
RS - ROLLING SHUTTER	--	2.44 x 2.44
KW - WINDOW	--	1.22 x 0.91
V-VENTILATOR	--	0.91 x 0.61
AREA DETAILES	SQ.M	SQ.FT
AREA OF SITE(As per doc)	2050.00	22066.02
AREA OF SITE(As per Patta)	2050.00	22066.02
AREA OF SITE(As per Actual)	2049.04	22055.68
PRO GROUND FLOOR		
RESIDENTIAL AREA	78.77	847.87
PRO GROUND FLOOR		
SHOP AREA	22.01	236.91
AREA OF VACANT	1948.26	20970.90
SIGNATURE OF LAND AND BUILDING OWNER		
SIGNATURE OF REGISTERED ENGINEER		