


PLAN SHOWING THE PROPOSED CONSTRUCTION OF R.C.C BUILDING AT NEW S.NO:600/33,

PATTA S.NO:600/33B,THIRUMANJOLAI VILLAGE,ARASANUR GROUP,ARASANUR UTKADAI,

ARASANUR PANCHAYAT,THIRUPPUVANAM TALUK, SIVAGANGAI DISTRICT.

SCALE : 1:100 (ALL DIMENSIONS ARE IN METRE).

APPLICANT NAME : Mr.M.SAMINATHAN.

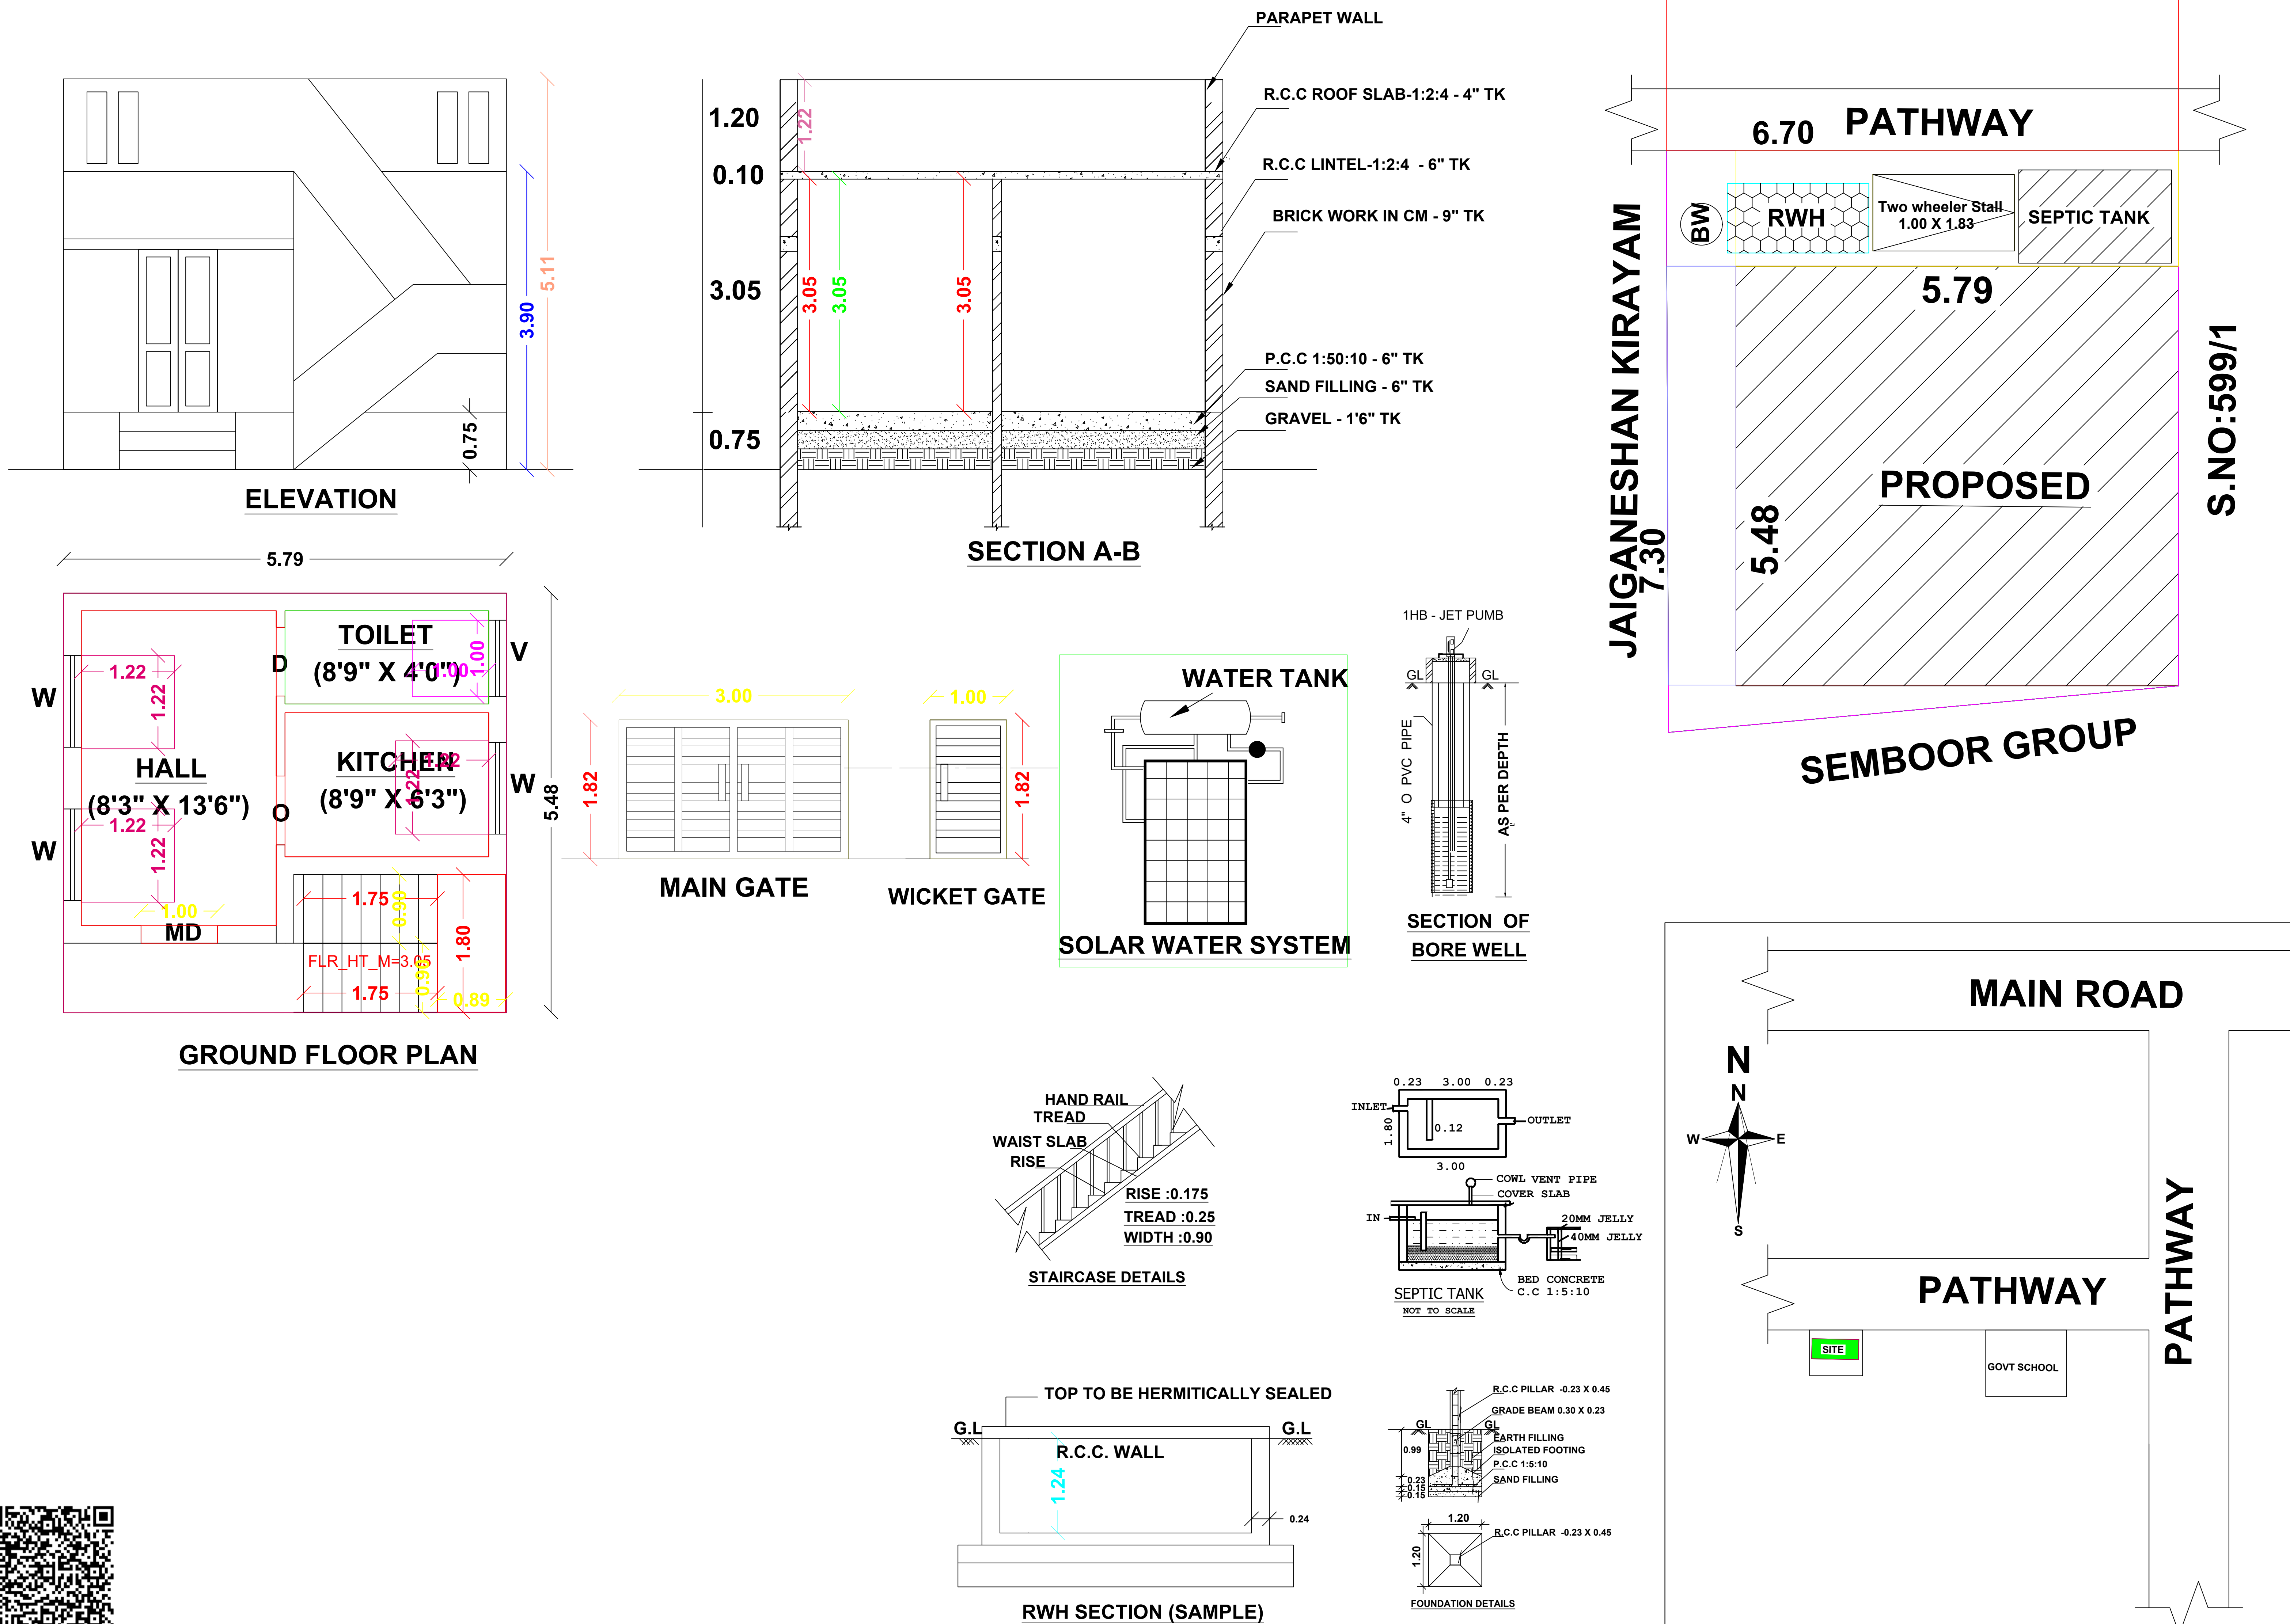

CASE TYPE NEW PROPOSAL

PLOT USE RESIDENTIAL

DWELLING UNITS 1 -Nos

AREA OF THE PLOT 528.00 Sft

SCHEME/AREA SCHEME/AREA

layout Approval Number :
Date :

JOINERY DETAILS	METRE
MD - CW DOOR	1.10 X 2.10
D - CW DOOR	0.90 X 2.10
W - CW WINDOW	1.22 X 1.22
V - VENTILATOR	0.90 X 0.60

AREA DETAILS	SFT	SQM
SITE AREA (As per doc)	528.00	49.00
SITE AREA (As per Patta)	528.00	49.00
PRO BUILD GF	341.41	31.73
OPEN AREA	186.59	17.27

APPLICANT: Mr.M.SAMINATHAN.

Mr.MP.SIVAGANESH
B.E(CIVIL),MBA,A.M.I.E,A.I.V.,
CHARTERED ENGINEER & APPROVED VALUER
ENGINEER GRADE-II (DTCP&SVG MUNICIPALITY)
REG NO:RE.II/SVG.23/24,REG NO:112/LS/2023/00008
OPP TO RDO OFFICE,NEAR LIC,SIVAGANGAI -630561
PH:8056696469,8610090089.

ENGINEER