

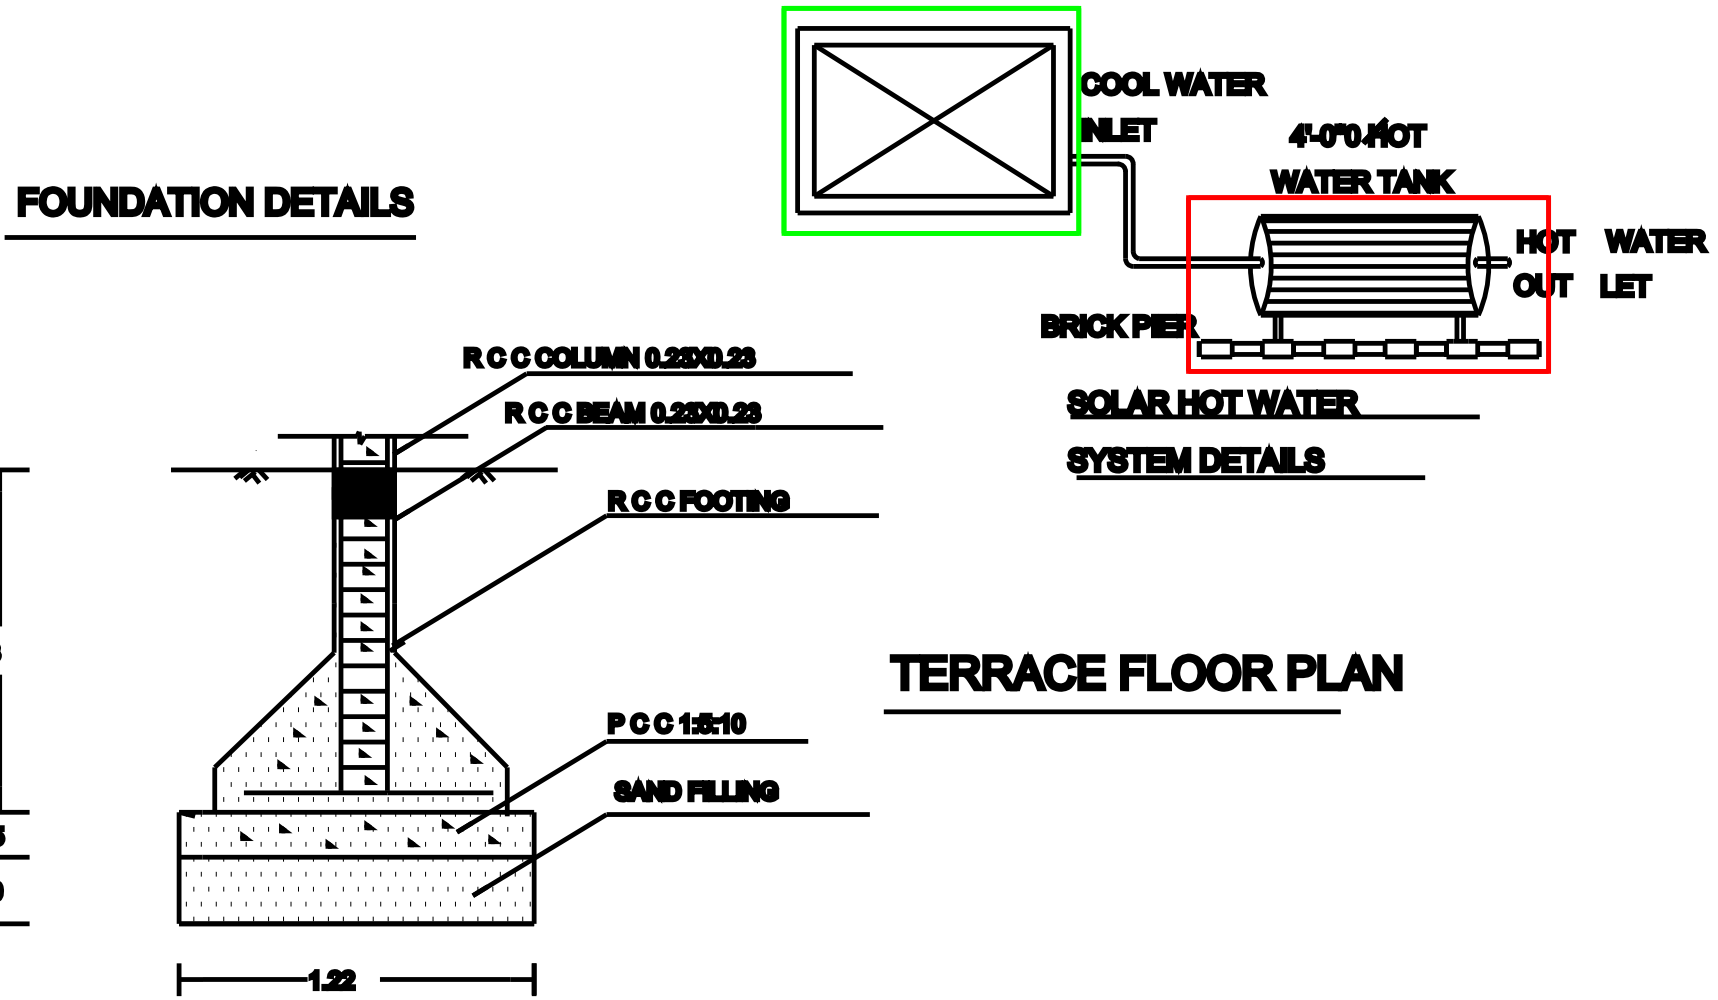
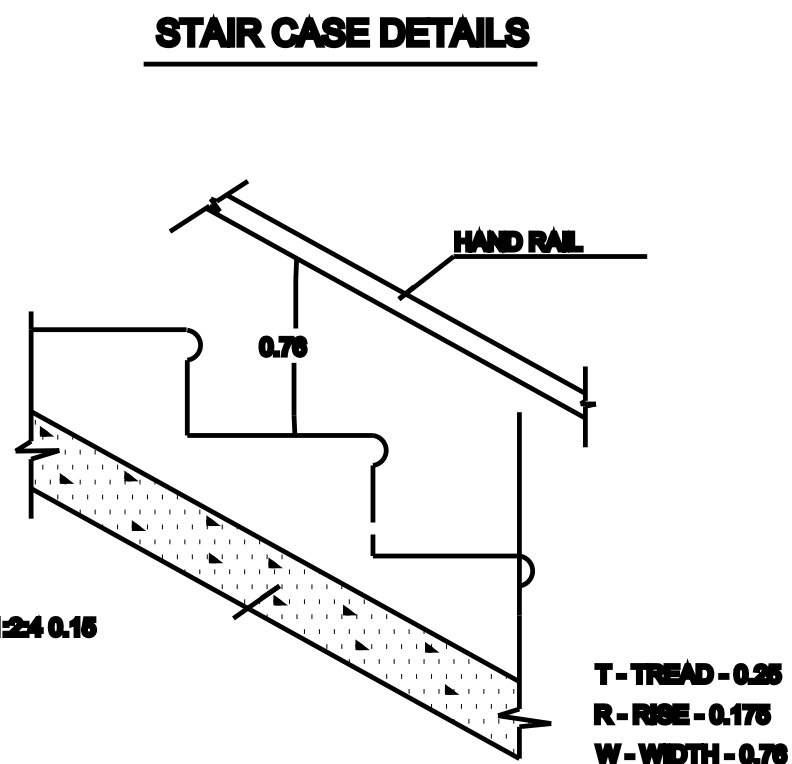
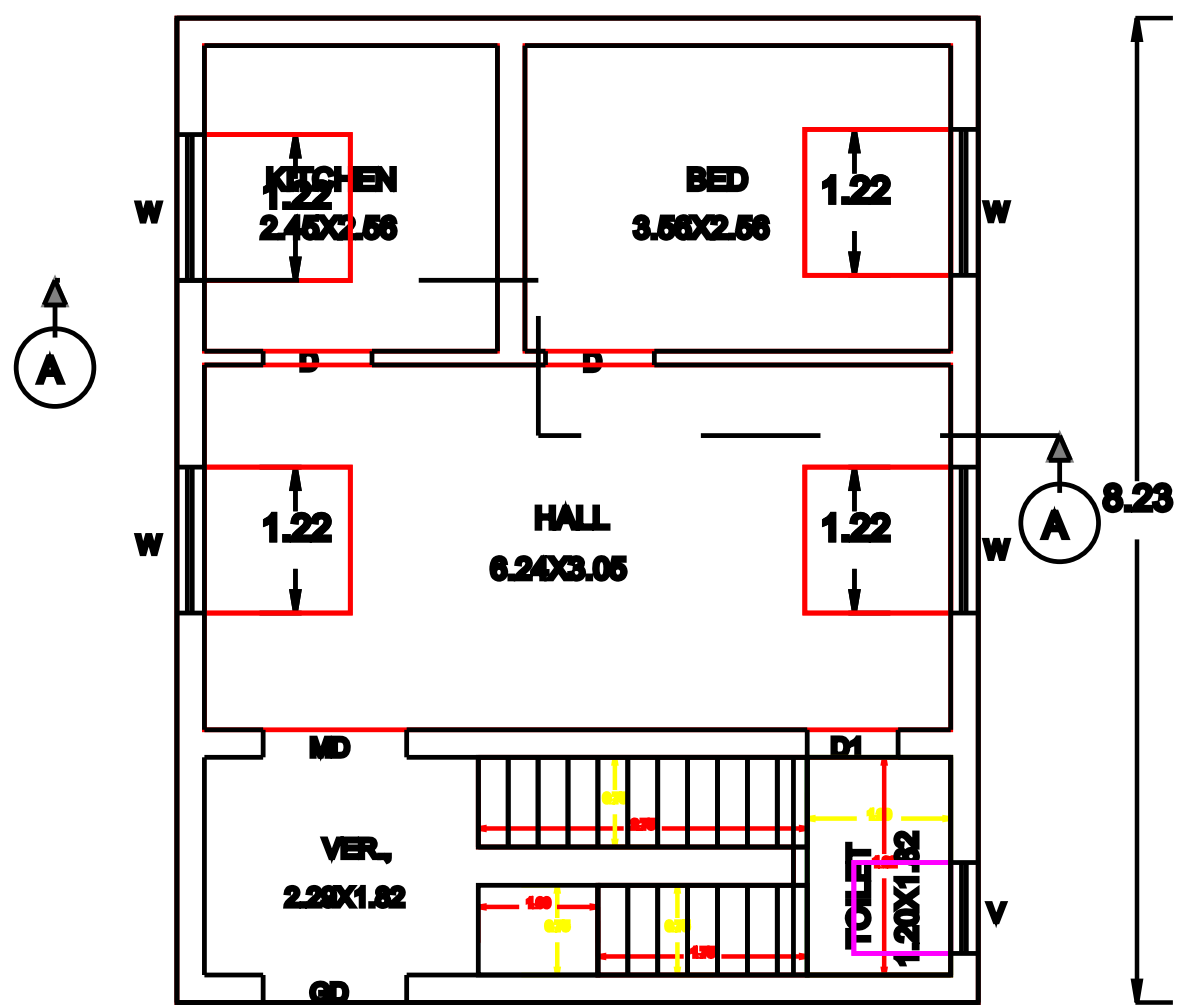
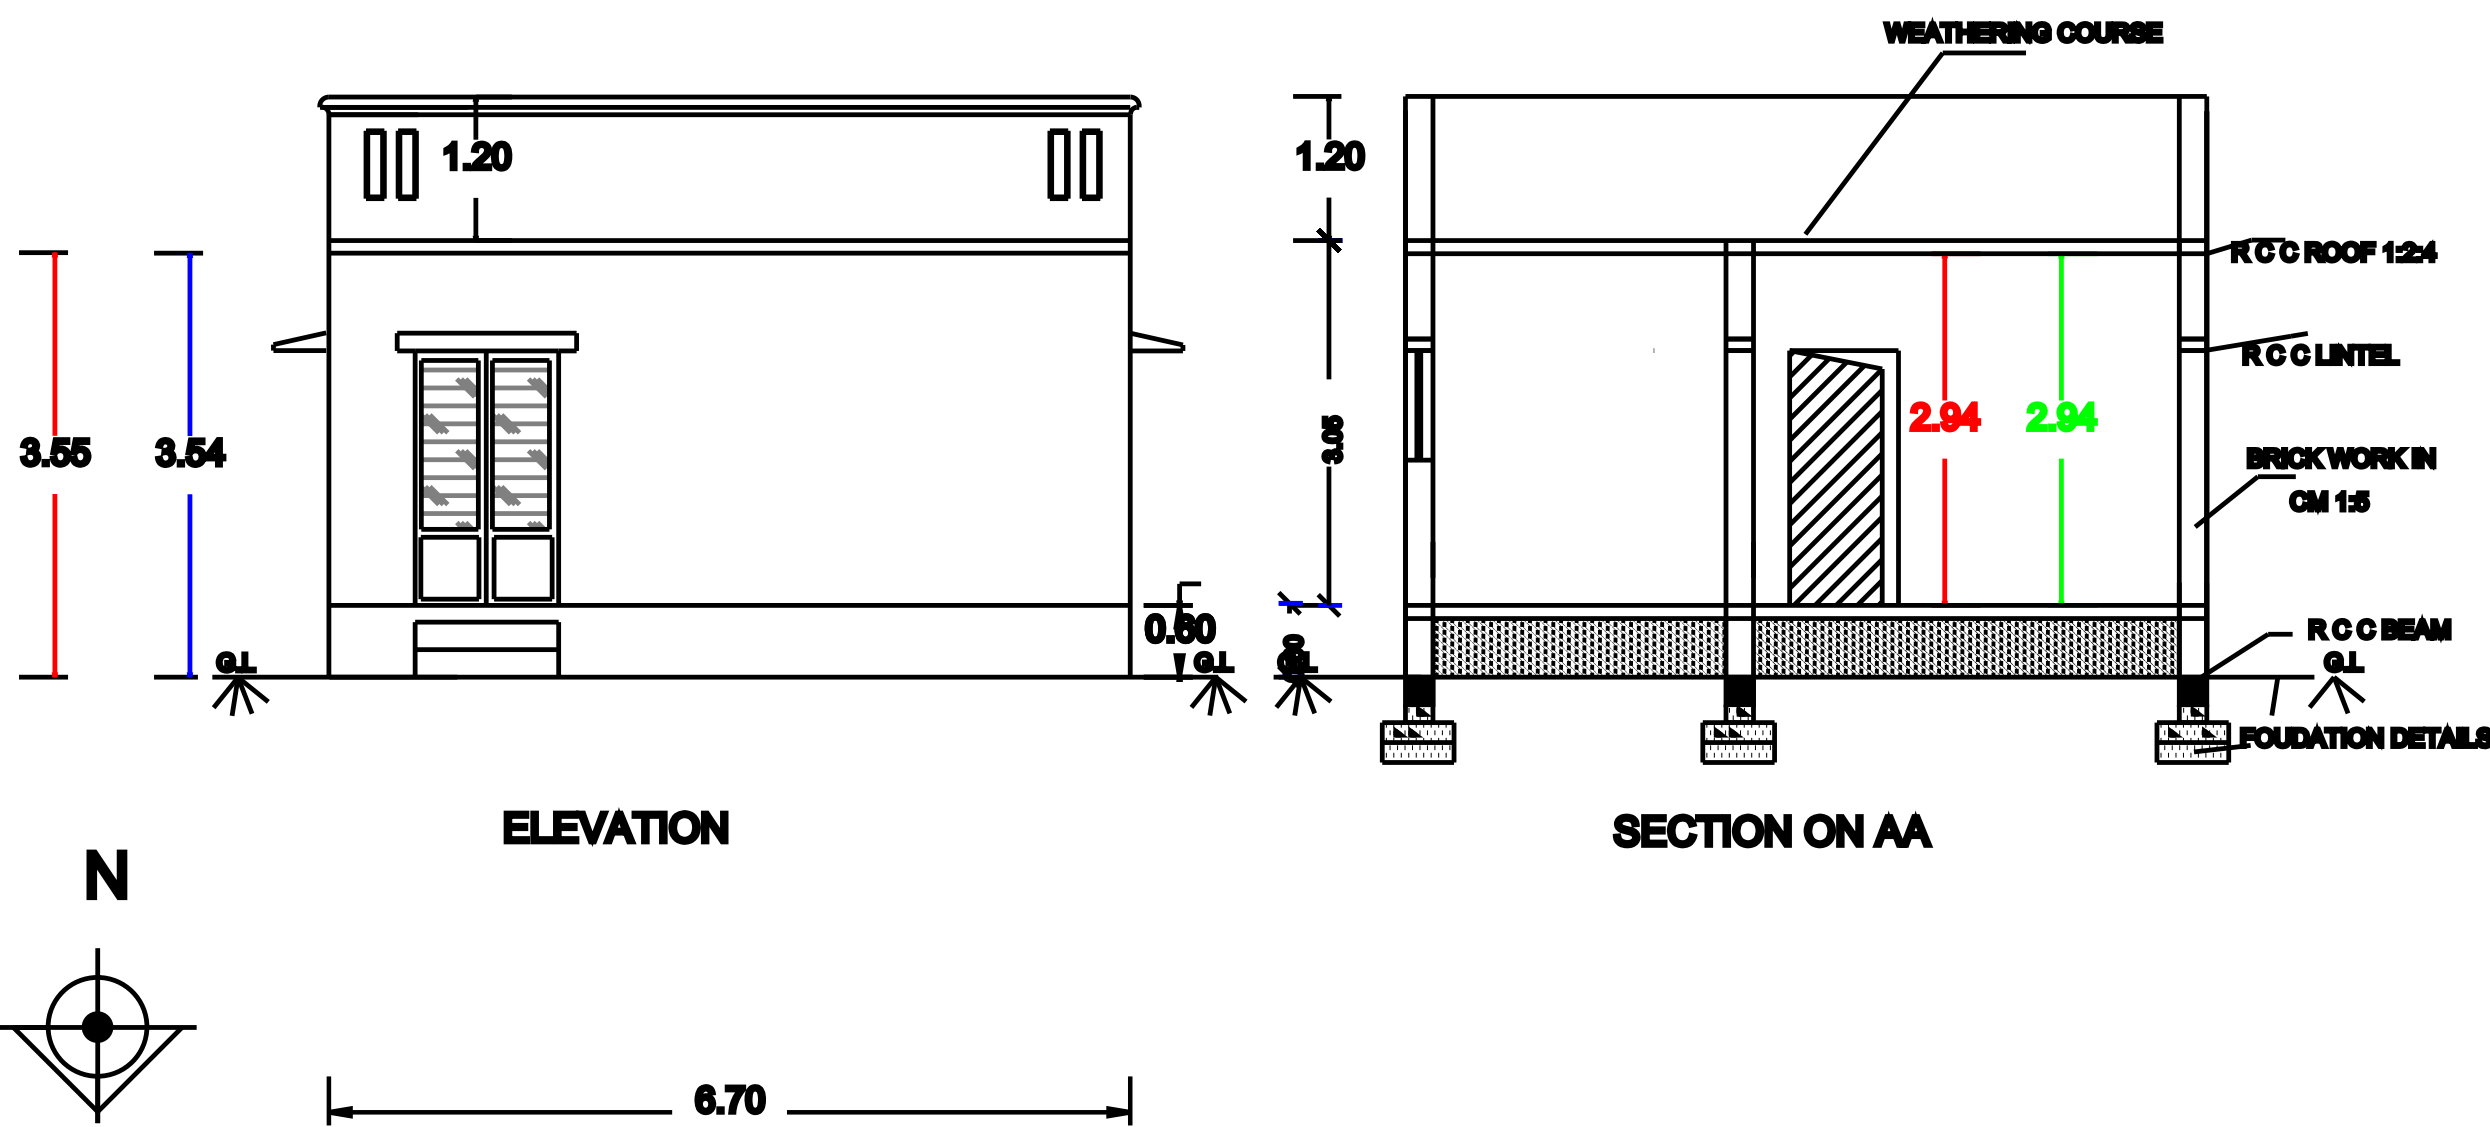
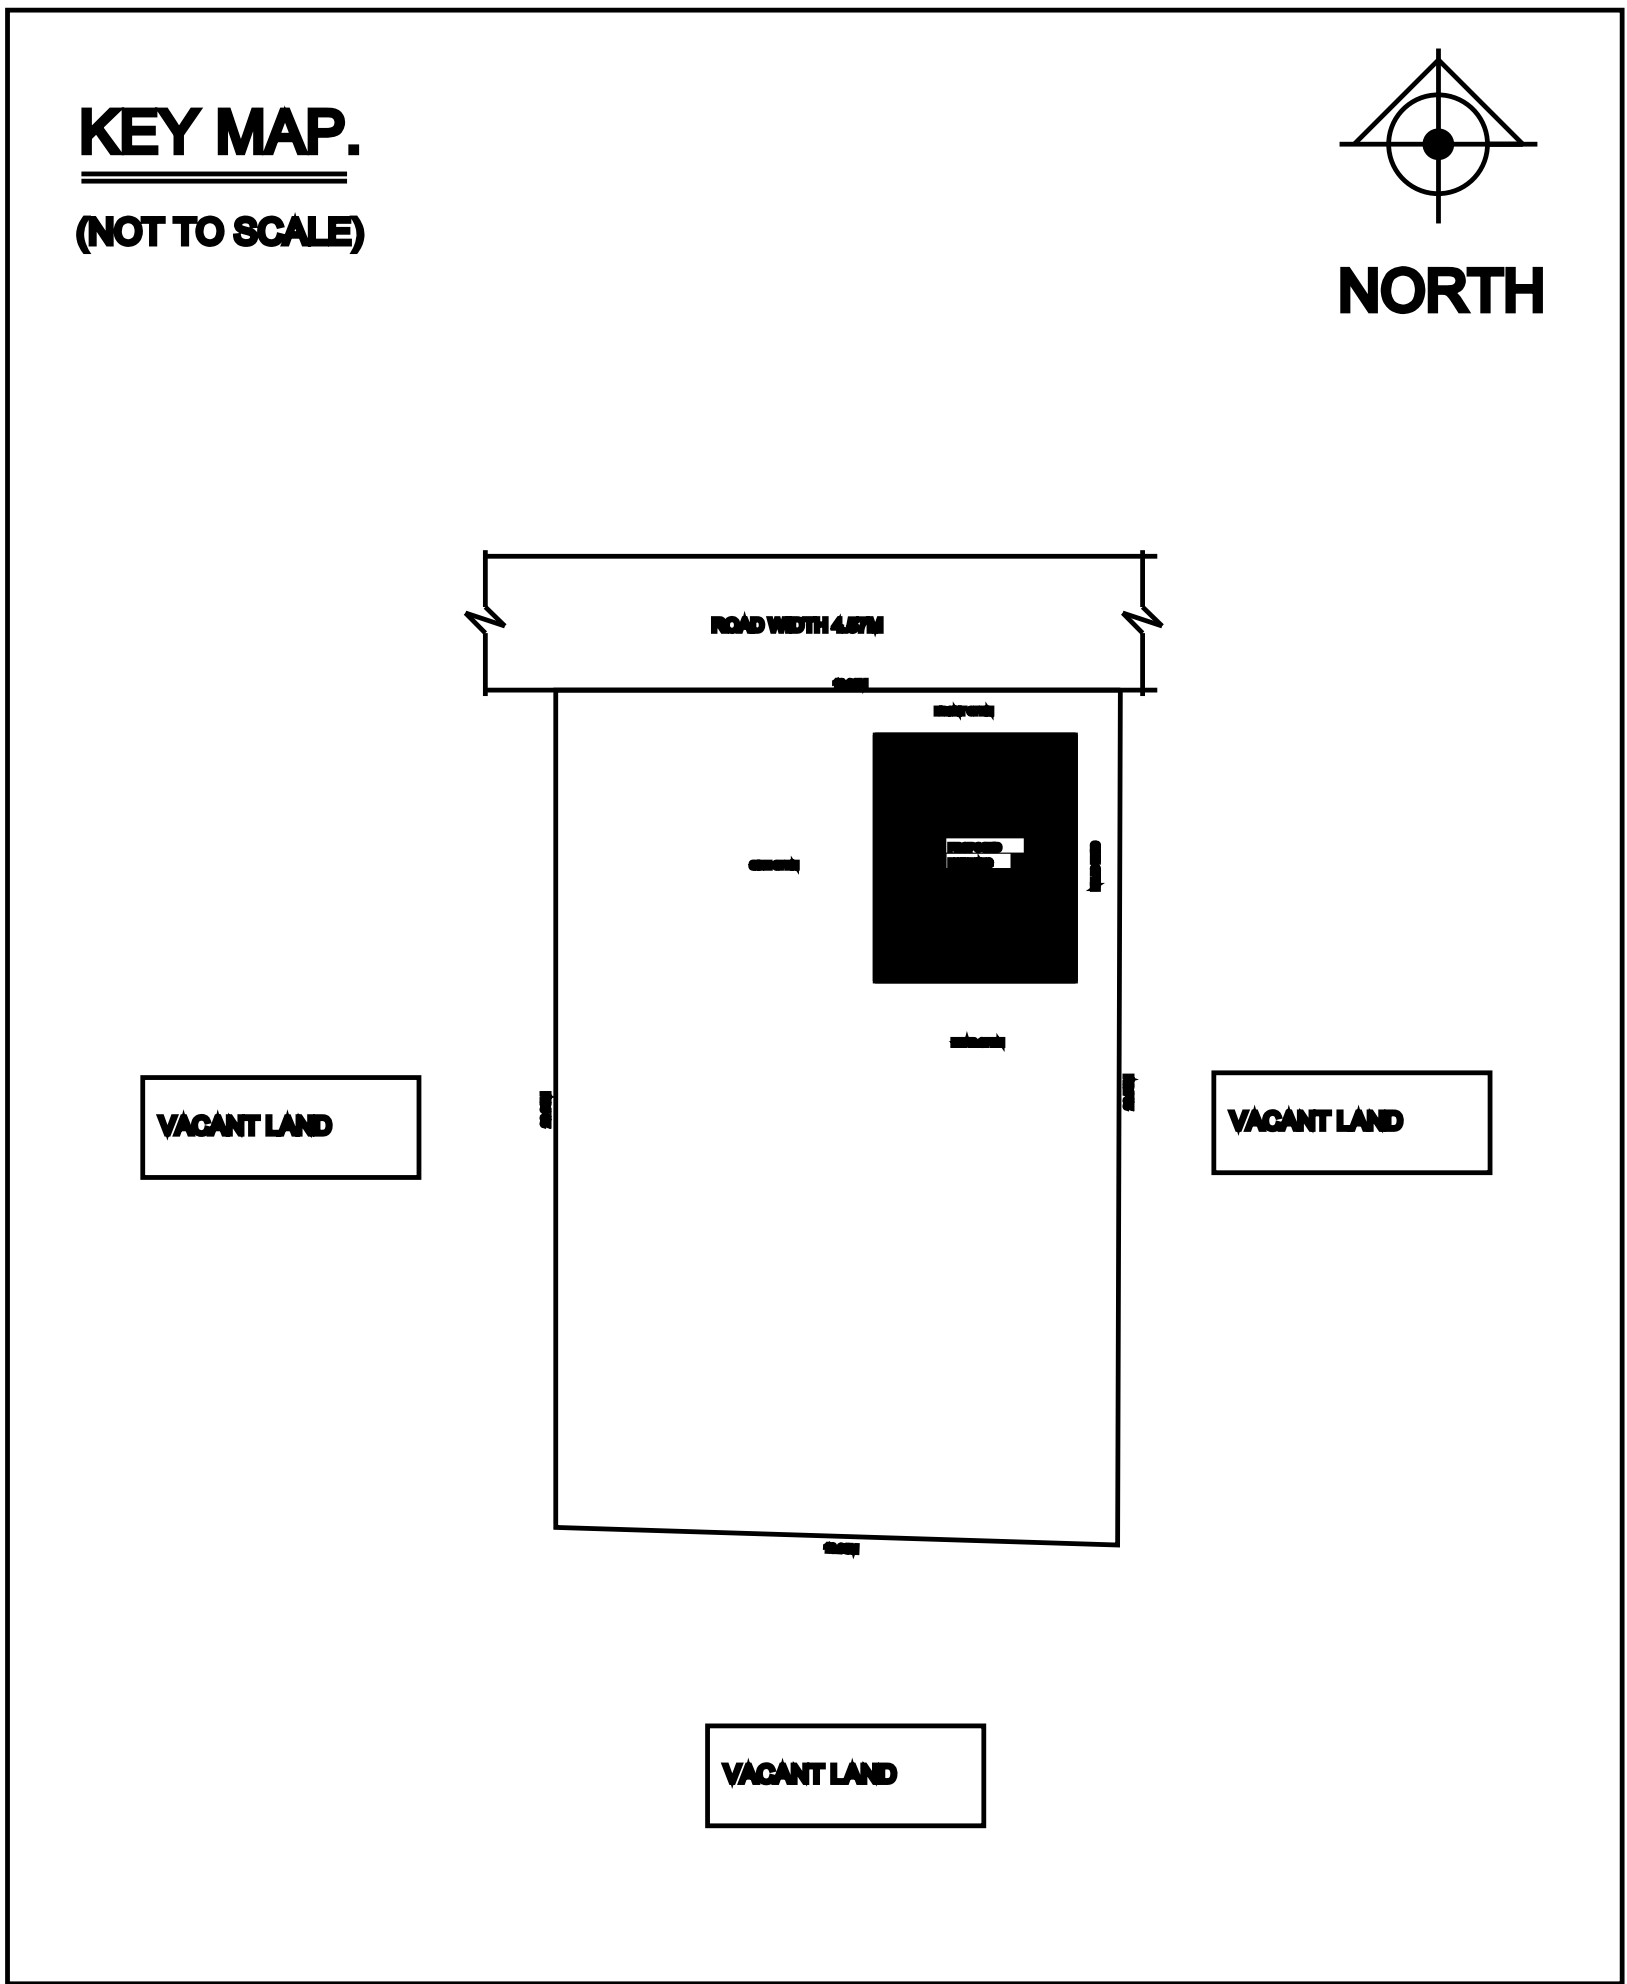
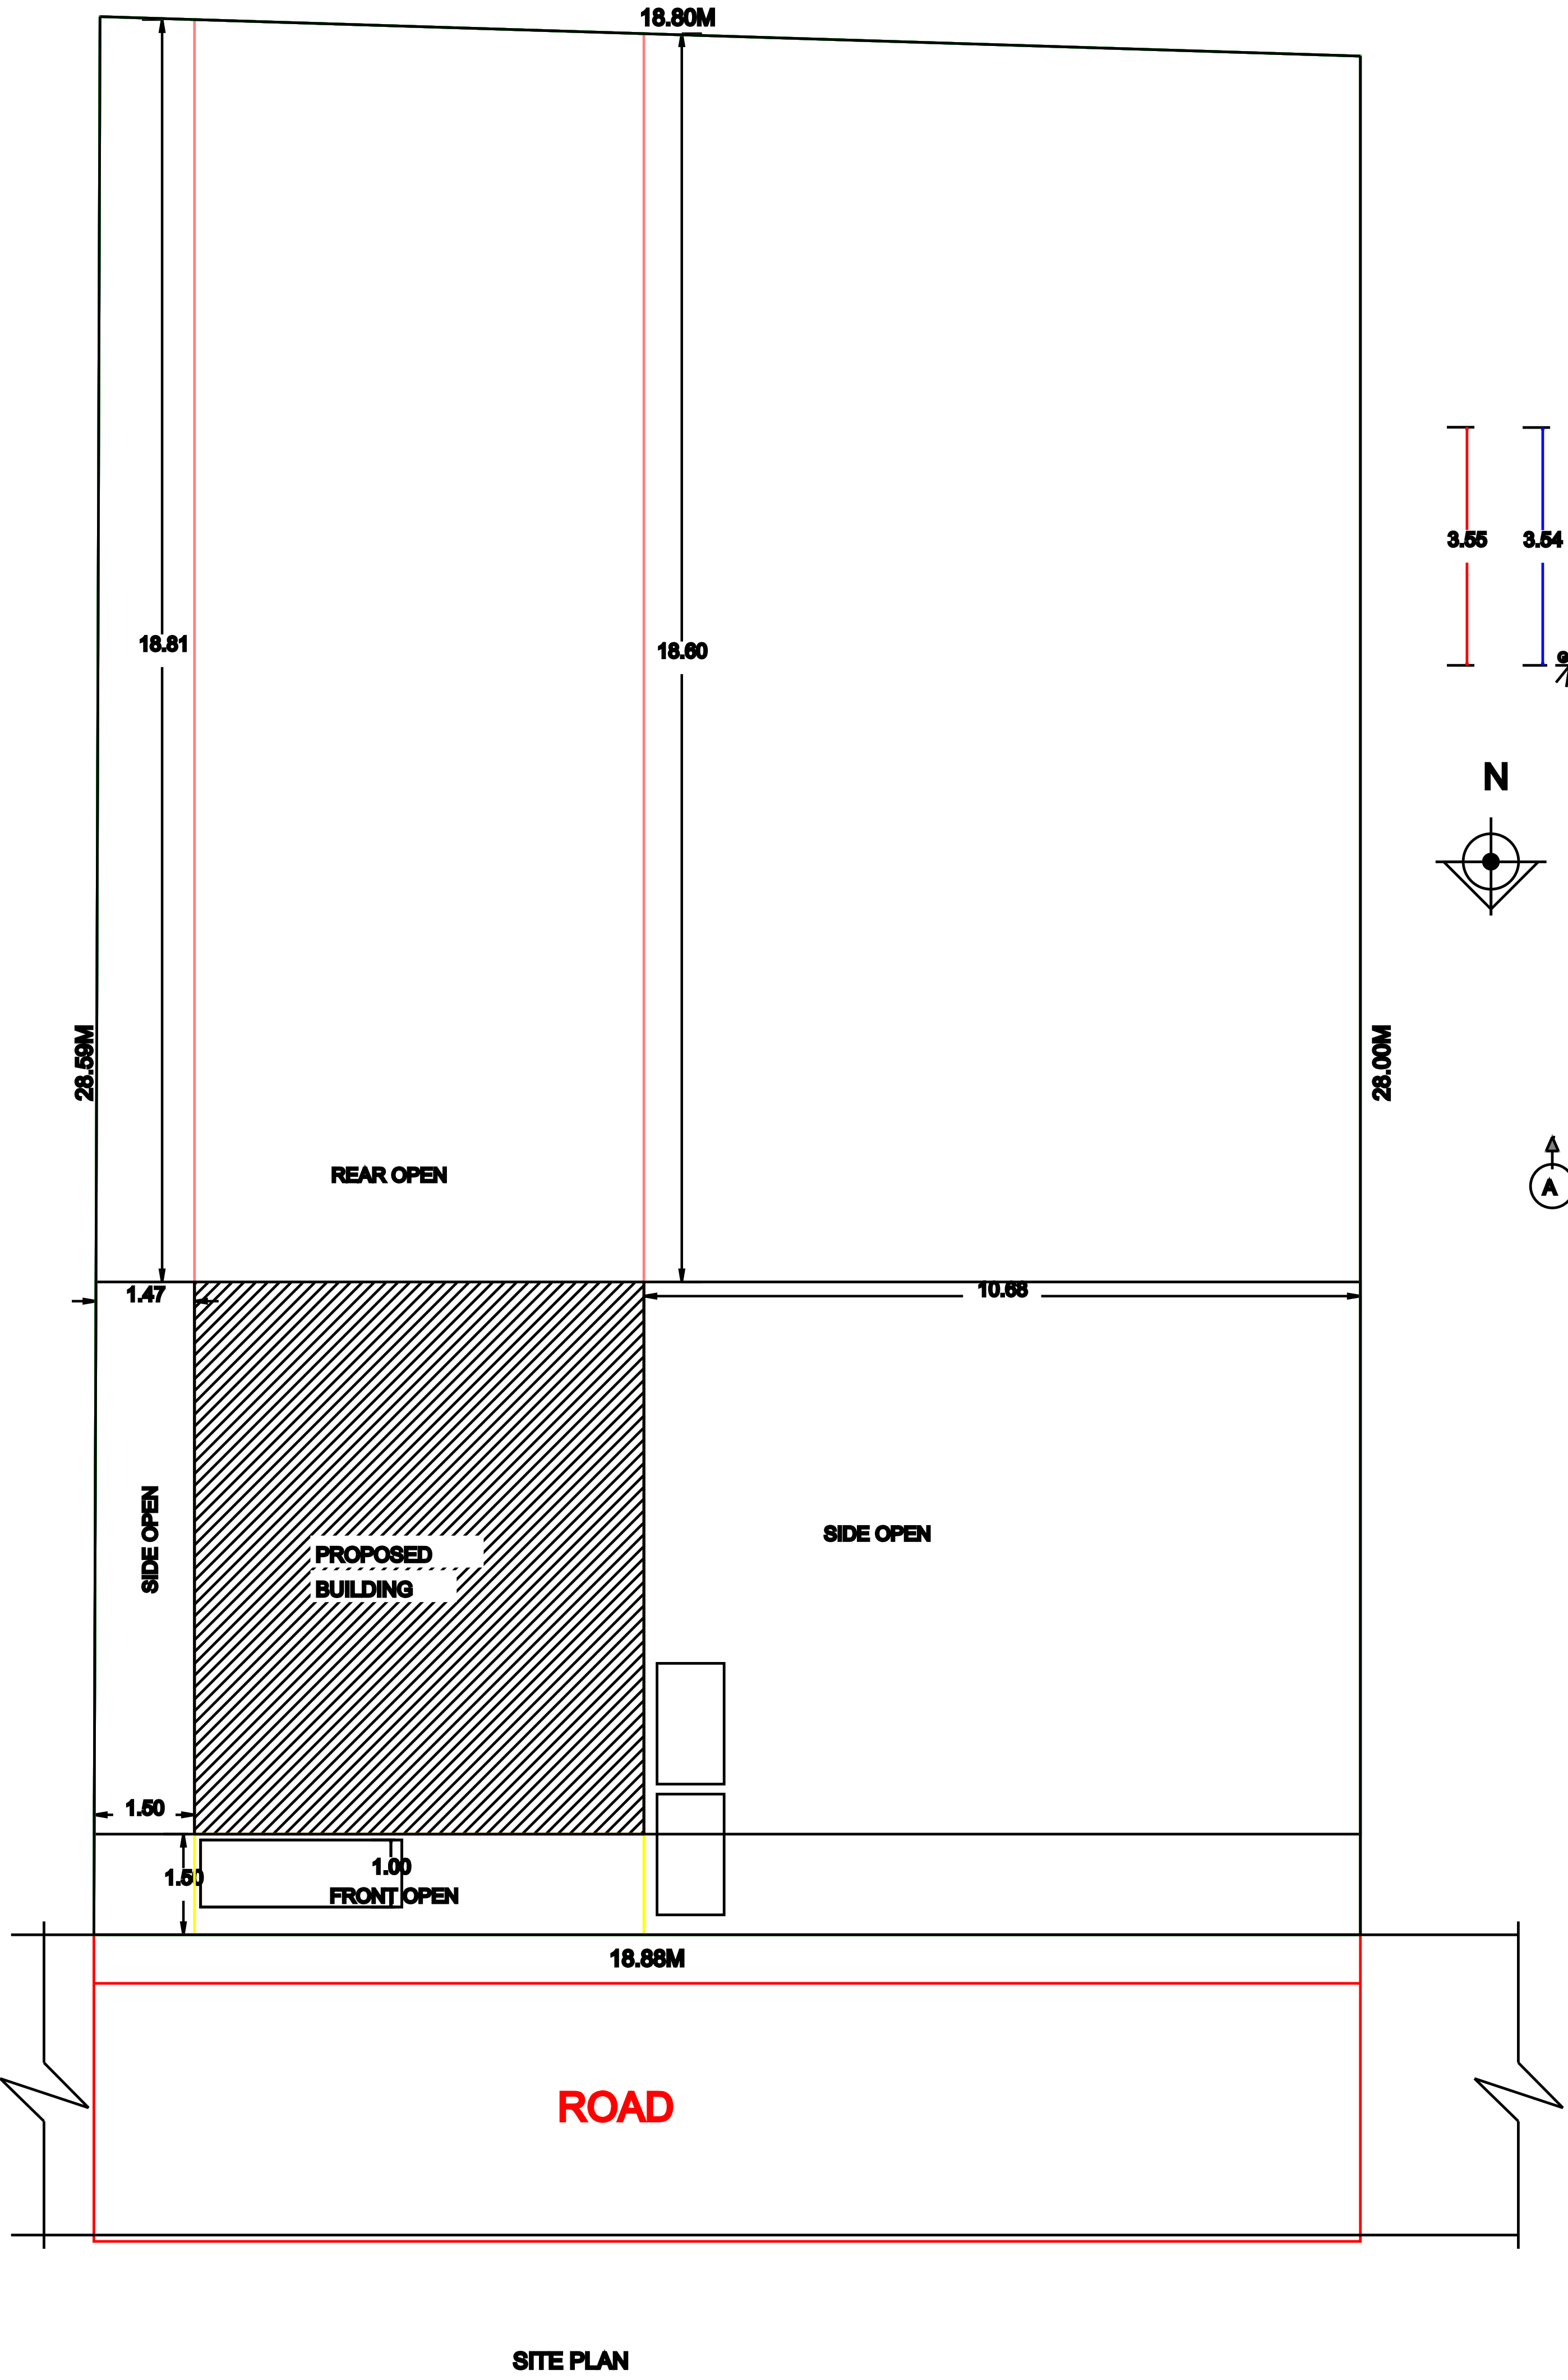
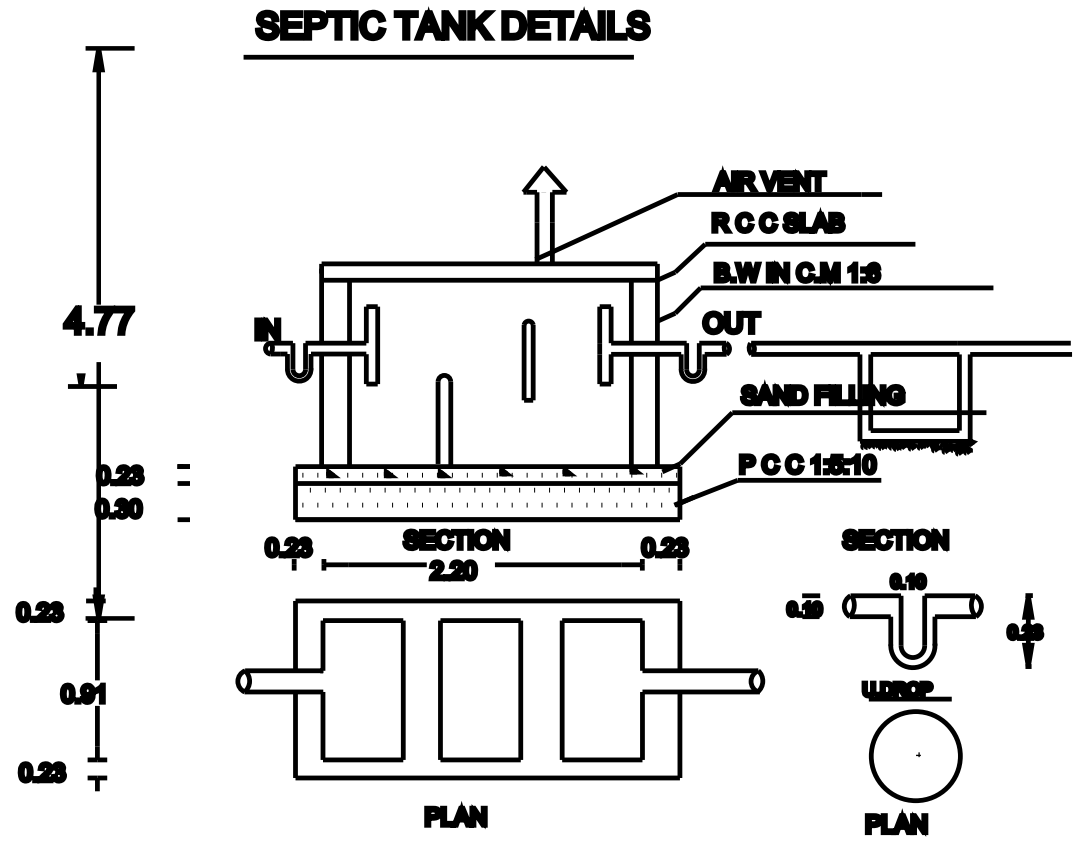
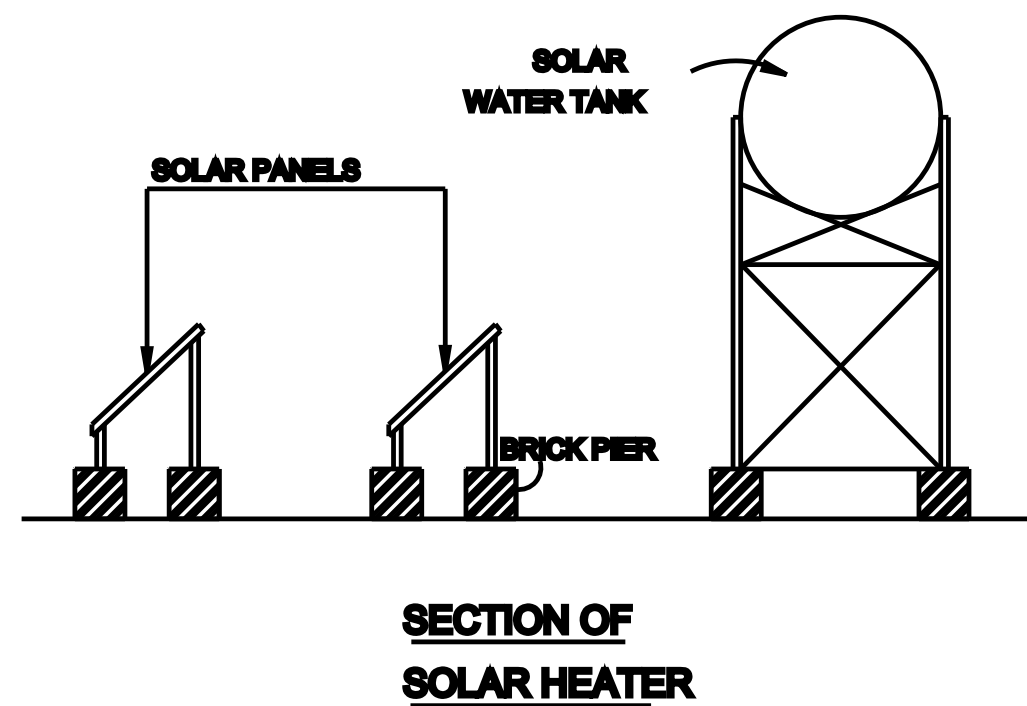


PLAN SHOWING THE PROPOSED CONSTRUCTION OF RESIDENTIAL BUILDING IN NEW PATTA NO: 1103,
SURVEY NO: 249/4C, MELATHURAIYUR VILLAGE, KARAikulAM PANCHAYAT,
ILAYANGUDI TALUK, SIVAGANGAI DISTRICT.

OWNER :- Mr. S.RAVI.
(SCALE :-1:100)

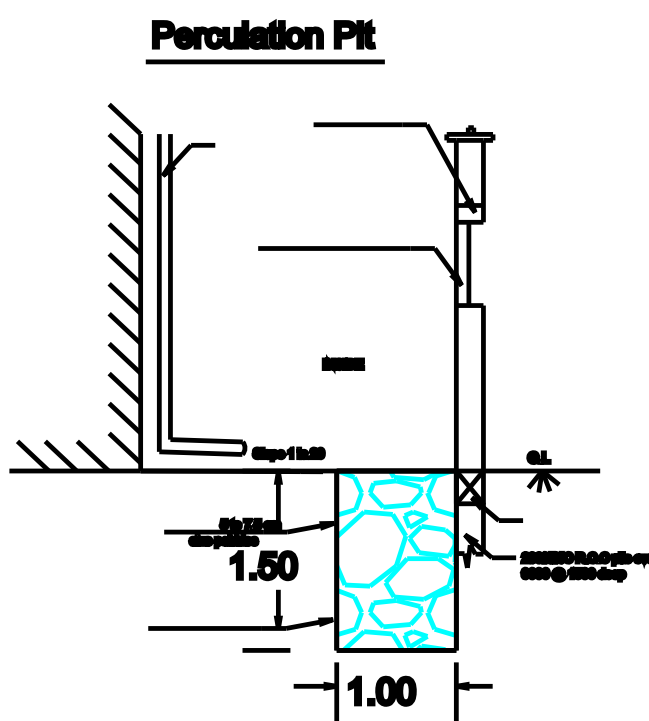

RAIN WATER STORAGE

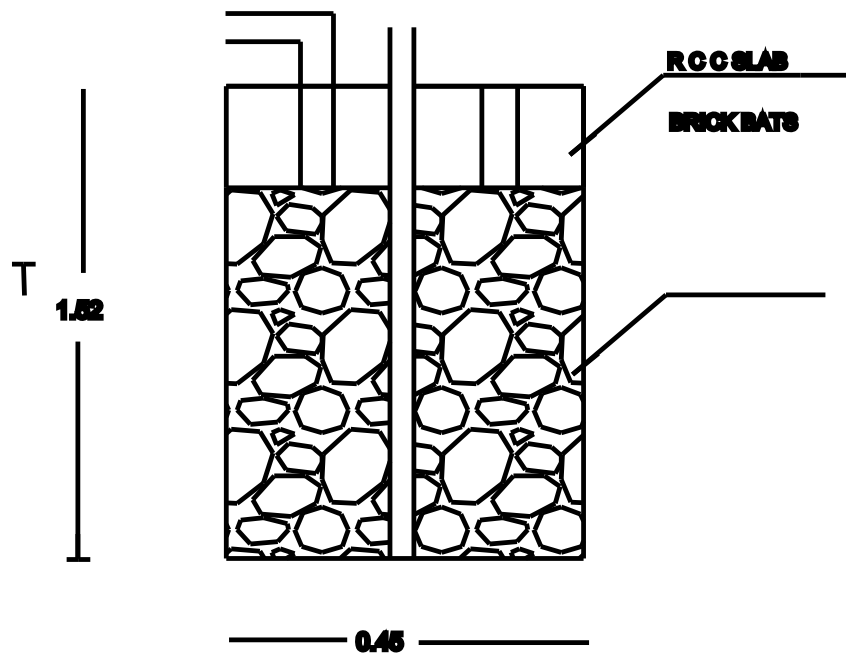

OFFICE USE :

OWNER :

(S.RAVI)		
AREA PARTICULARS	SQ.M	SQ.FT.
AREA OF SITE	532.97	5737.00
AREA OF BUILDING IN G.F	55.14	593.50
AREA OF OPEN SPACE	477.83	5143.50

ENGINEER / LICENSED SURVEYOR:

Er.M.Prabhakaran.
Registered Engineer
Reg.No: 134/L8/2020/00004.
12/338-Y 25 Thiruvalluvar nager, Paramakudi.
E-Mail : hema.buildersparamakudi@gmail.com

Hema Builders
841-E, Railway Pooder Road, Paramakudi.
94434 95395

REFERENCE		METER	
M.D MAIN DOOR		1.22x2.18	
D DOOR		1.05x2.18	
D1 DOOR		0.78x2.18	
W WINDOW		1.82x1.52	
W1 WINDOW		1.37x1.52	
V VENTILATOR		0.90x1.37	
V1 VENTILATOR		1.00x1.50	
EF EXHAUST FAN	(0.30mC)	0.25x0.25	

