

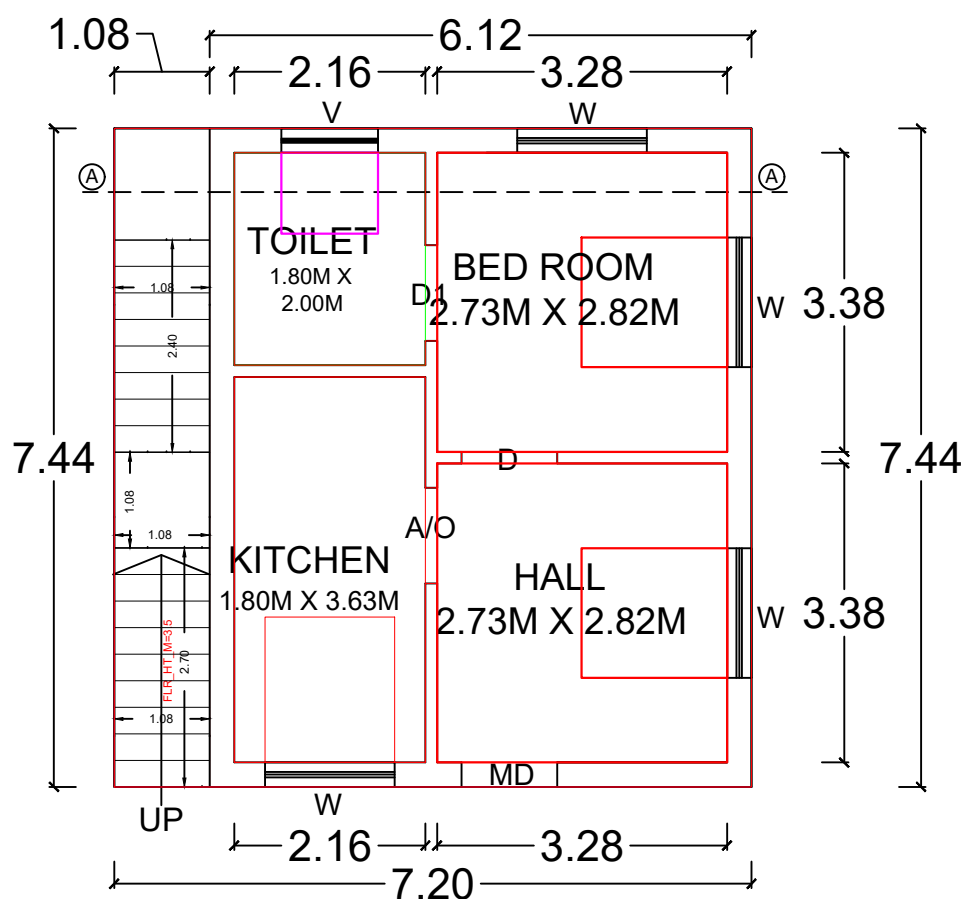
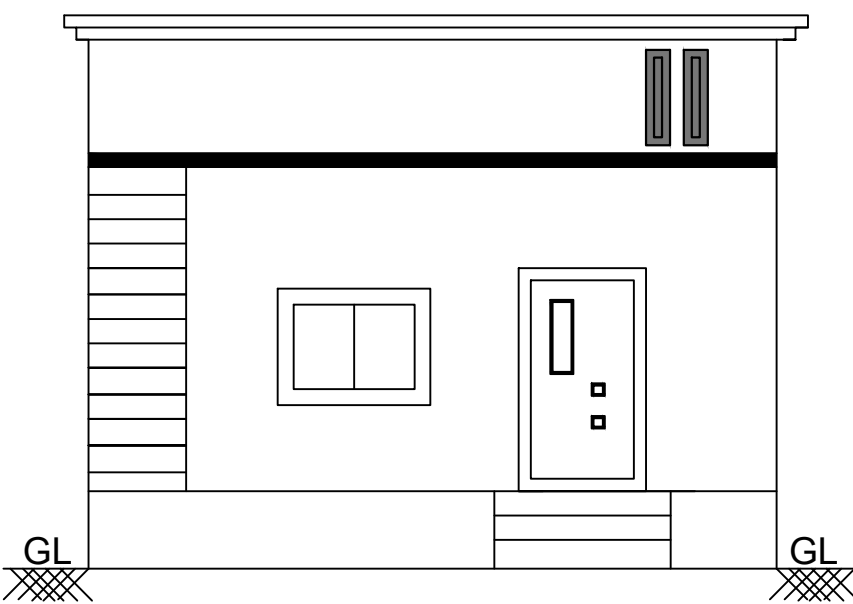
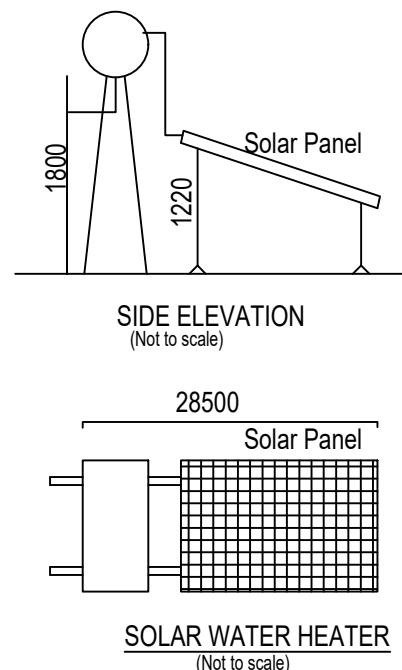
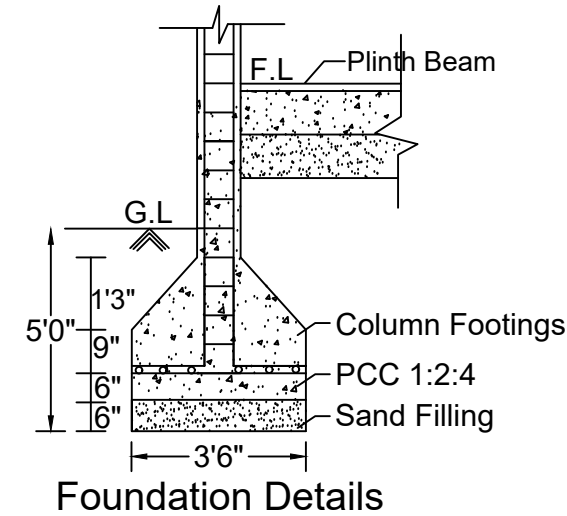
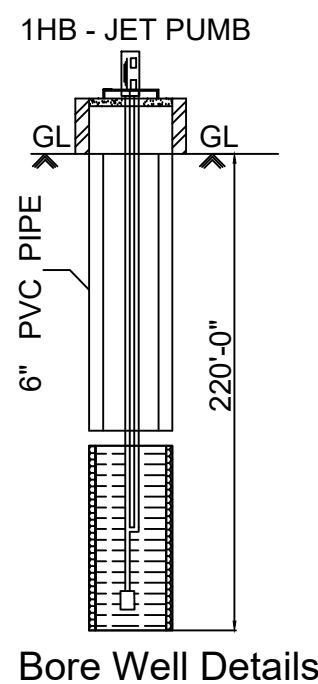
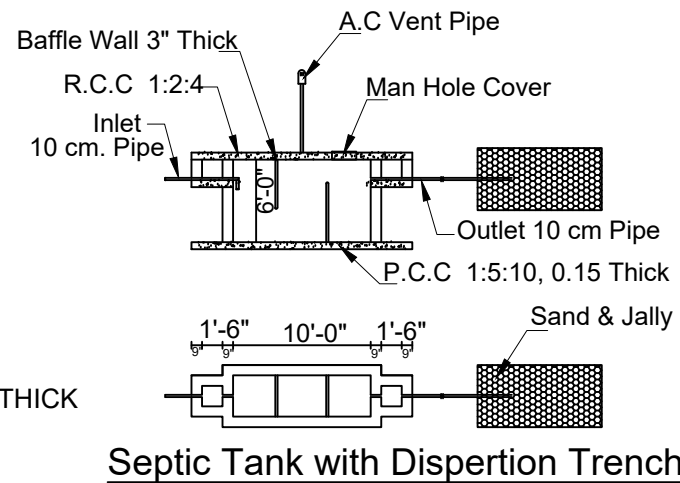



PLAN SHOWING THE CONSTRUCTION OF R.C.C. ROOF RESIDENTIAL BUILDING IN GROUND FLOOR AT S.NOS.194/22B-PART & 194/23B-PART, IDAYAMELUR VILLAGE & PANCHAYAT, IDAYAMELUR GROUP,SIVAGANGAI TALUK & DISTRICT.

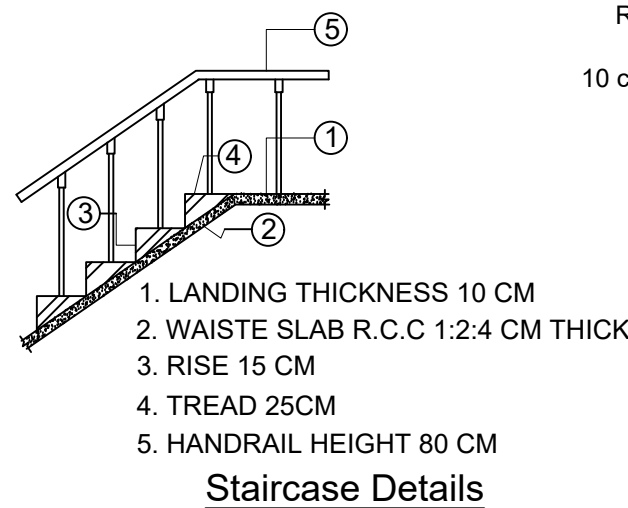


GROUND FLOOR PLAN

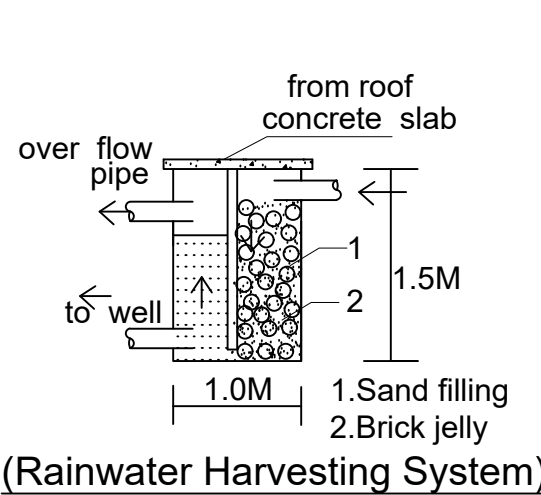

FRONT ELEVATION

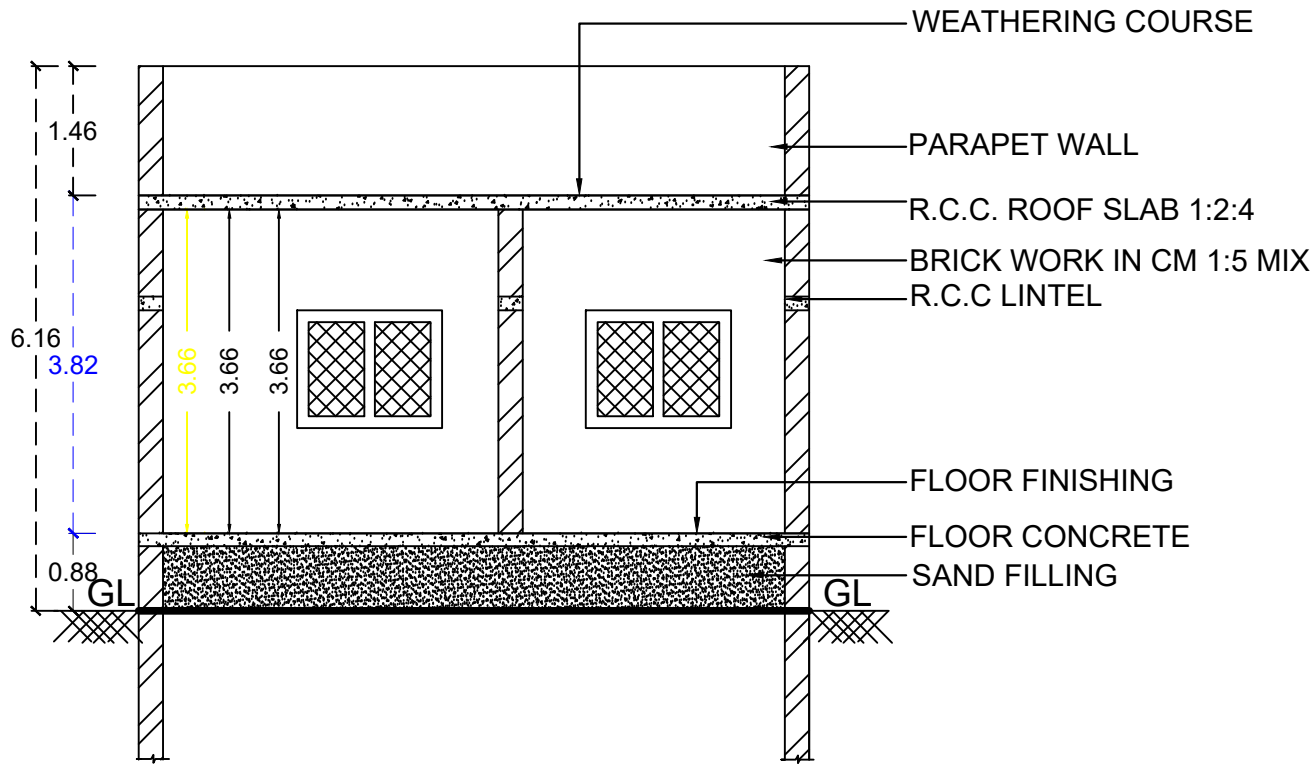


SECTION A1-A1

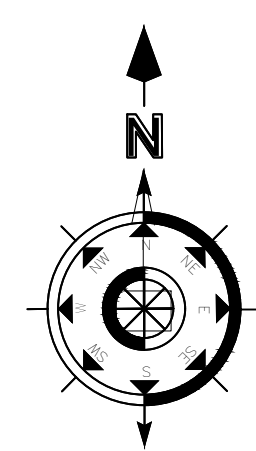

KEY PLAN

NOT TO SCALE

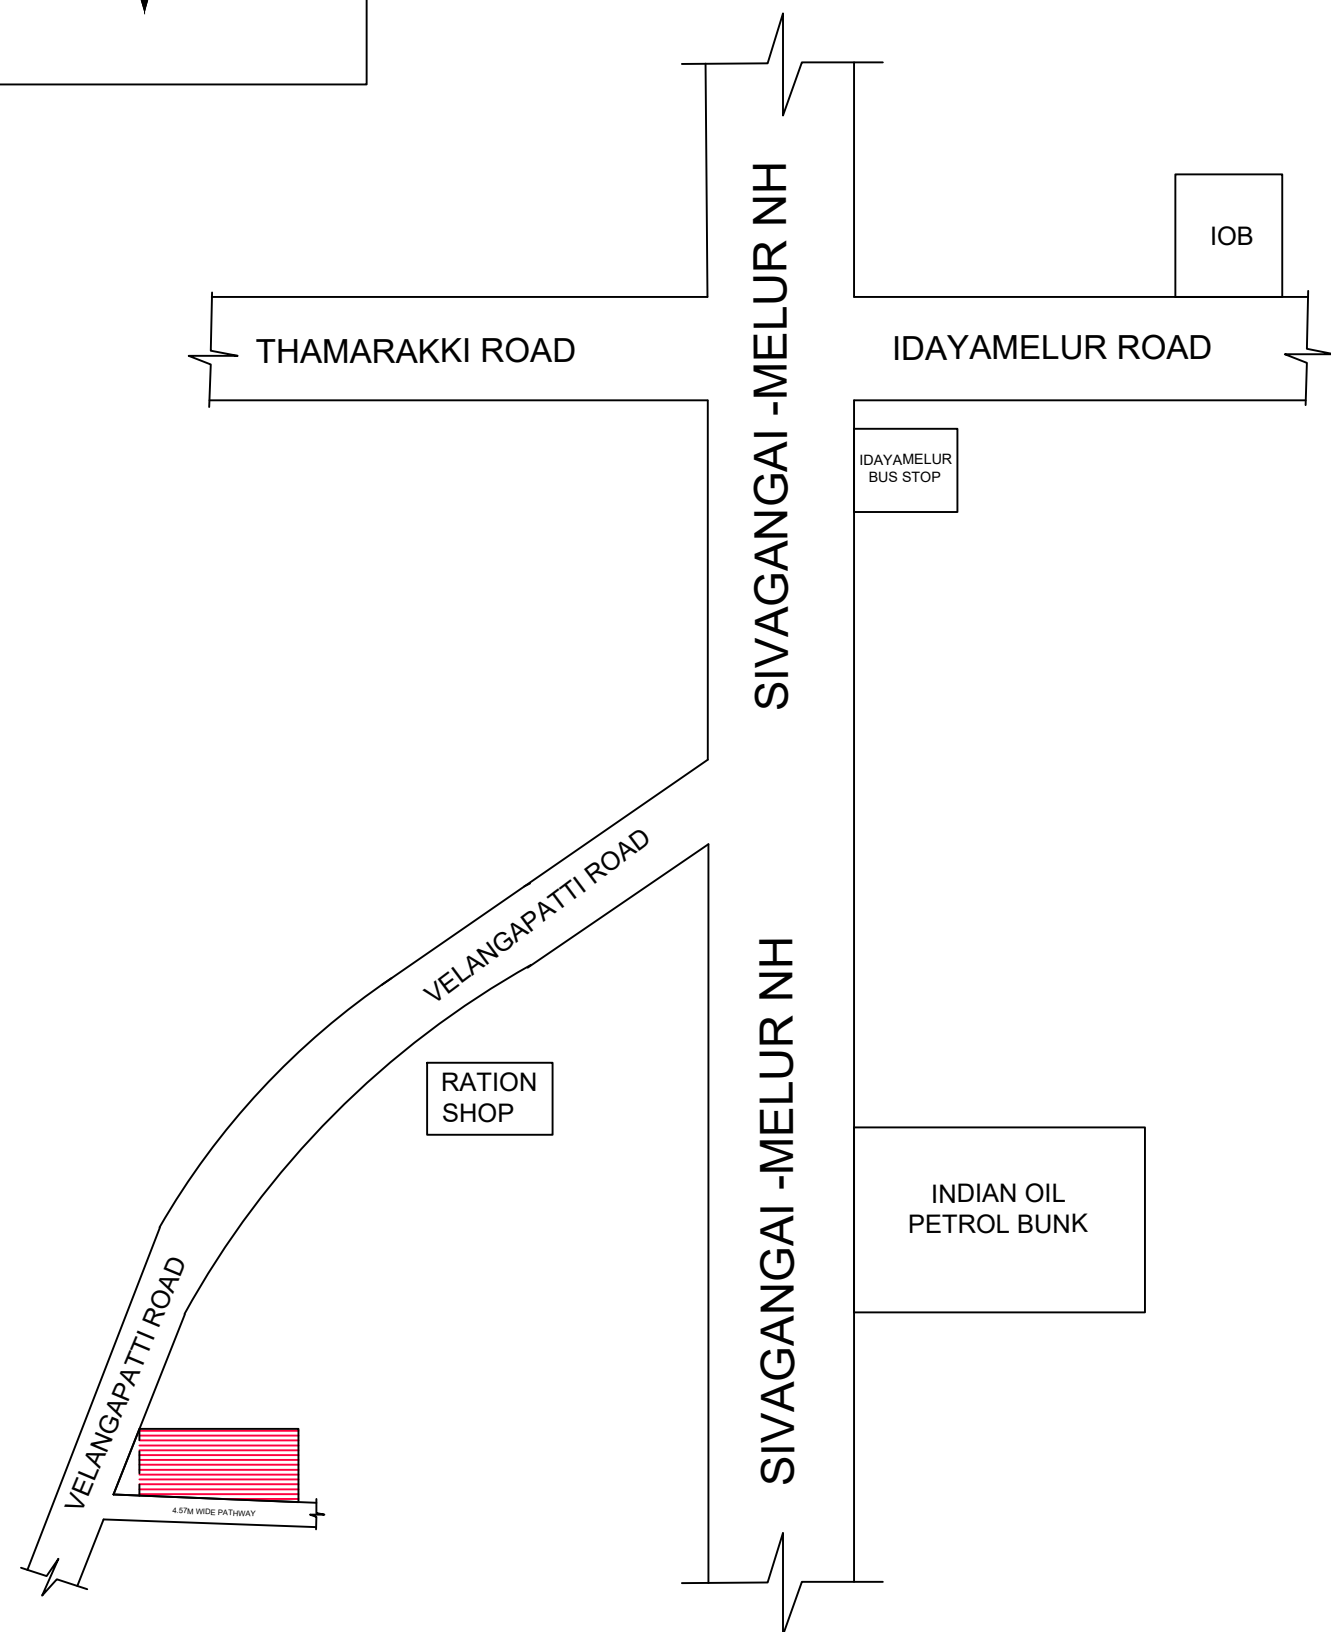

SPECIFICATIONS

1. SAND FILLING
2. P.C.C. MIX RATIO 1:5:10 40MM METAL
3. R.C.C. ISOLATED FOUNDATION
4. BRICK WORK CM MIX RATIO 1:6
- 5 R.C.C. 1:1:5:3 MIX AS PER IS 456 : 2000

SCHEDULE OF JOINERIES


|              |             |
|--------------|-------------|
| MAIN DOOR MD | 1.20 X 2.10 |
| DOOR D       | 1.00 X 2.10 |
| DOOR D1      | 0.90 X 2.10 |
| WINDOW W     | 1.20 X 1.20 |
| VENTILATOR V | 0.90 X 0.60 |

PLINTH AREA DETAILS

|                   |               |             |
|-------------------|---------------|-------------|
| PLOT AREA         | 6126.25 SQ.FT | 569.15 SQ.M |
| GROUND FLOOR AREA | 400.00 SQ.FT  | 37.20 SQ.M  |
| VACANT AREA       | 5729.25 SQ.FT | 531.95 SQ.M |


COLOR INDEX

|  |                      |
|--|----------------------|
|  | SITE / BOUNDARY AREA |
|  | PROPOSED BUILDING    |
|  | EXISTING ROAD        |

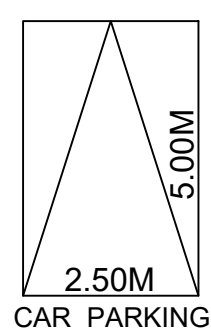

PARKING CALCULATION:-  
Floor Area above 75.00sq.m = 1 Car Parking

PARKING PROVIDED:-  
No. of Car Pockets : 1  
No. of Bike Pockets : 2

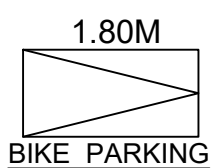

|                                                           |          |             |
|-----------------------------------------------------------|----------|-------------|
| F.S.I DETAILS                                             | PROPOSED | PERMISSIBLE |
| Total Plinth Floor Area<br>Site Area<br>= 37.20<br>569.15 | 0.06     | 2.00        |

APPLICANT

Mr.P.KALIMUTHU S/O Late.PERIYANNAN


ENGINEER

Er. R. ANBAZHAGAN, B.E.,F.I.E.,F.I.V.,  
REGISTERED DTCP ENGINEER  
REGD. NUMBER: RE/Gr-I/SVG Region/001/2019,  
SIVAGANGAI MUNICIPALITY,  
6, THIRUPATHUR ROAD,  
(NEAR ANJANEYAR KOIL)  
SIVAGANGAI - 630 561.  
CELL NO: 98653 48124.

OFFICE USE

QR CODE / E-SIGNATURE

SITE OF S.NO.194/21B

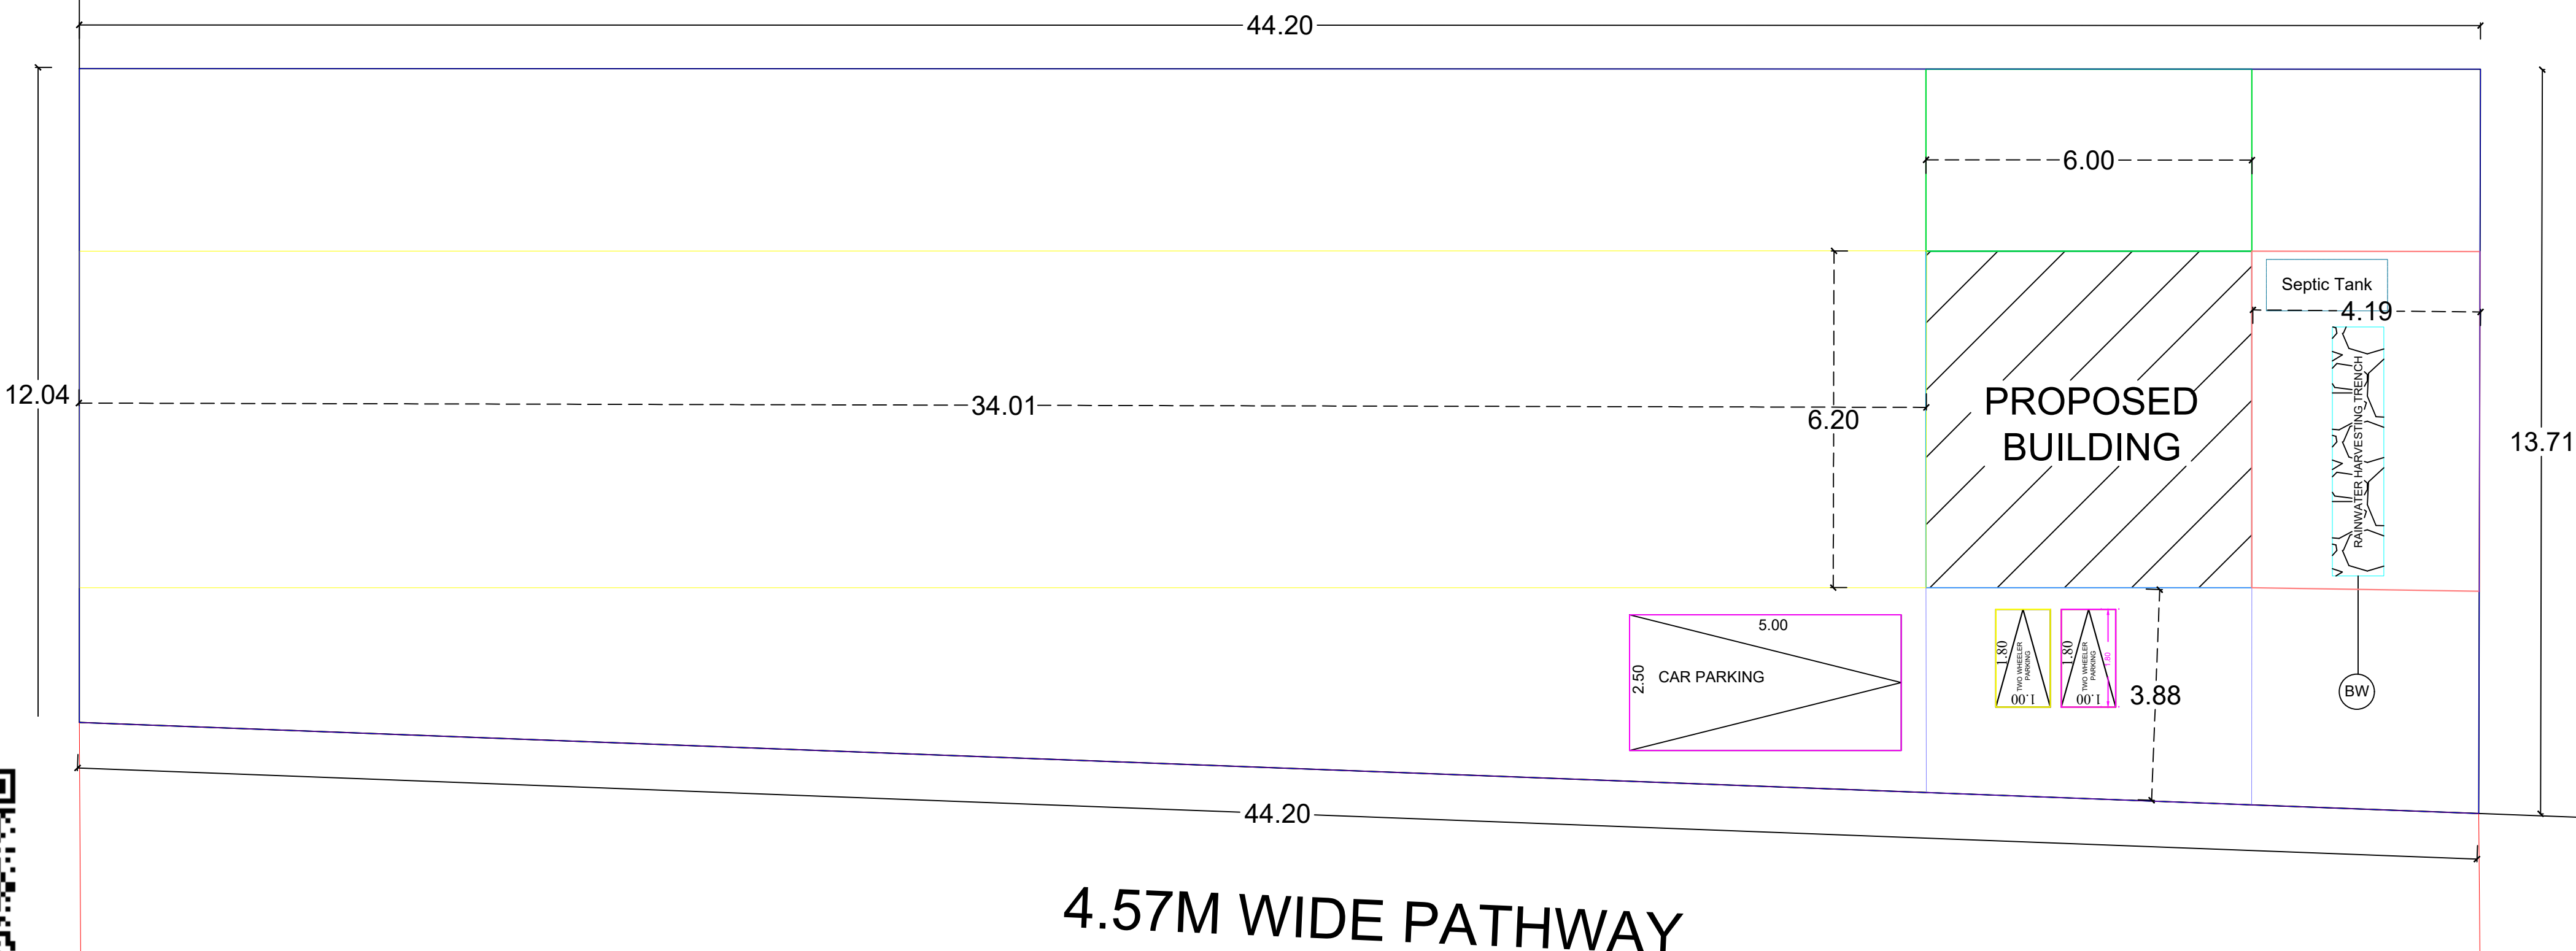

SITE PLAN

(1:100)

M WIDE ROAD

SITE OF ARJUNAN

