



PLAN SHOWING THE PROPOSED CONSTRUCTION OF R.C.C.ROOF RESIDENTIAL BUILDING IN PATTA NO:- 3672, SURVEY NO:-99/4A1,AT KAYAVAYAL VILLAGE, KALIPULI PANCHAYAT,MELASEMPONMARI GROUP, DEVAKOTTAI TALUK, SIVAGANGAI DISTRICT .,

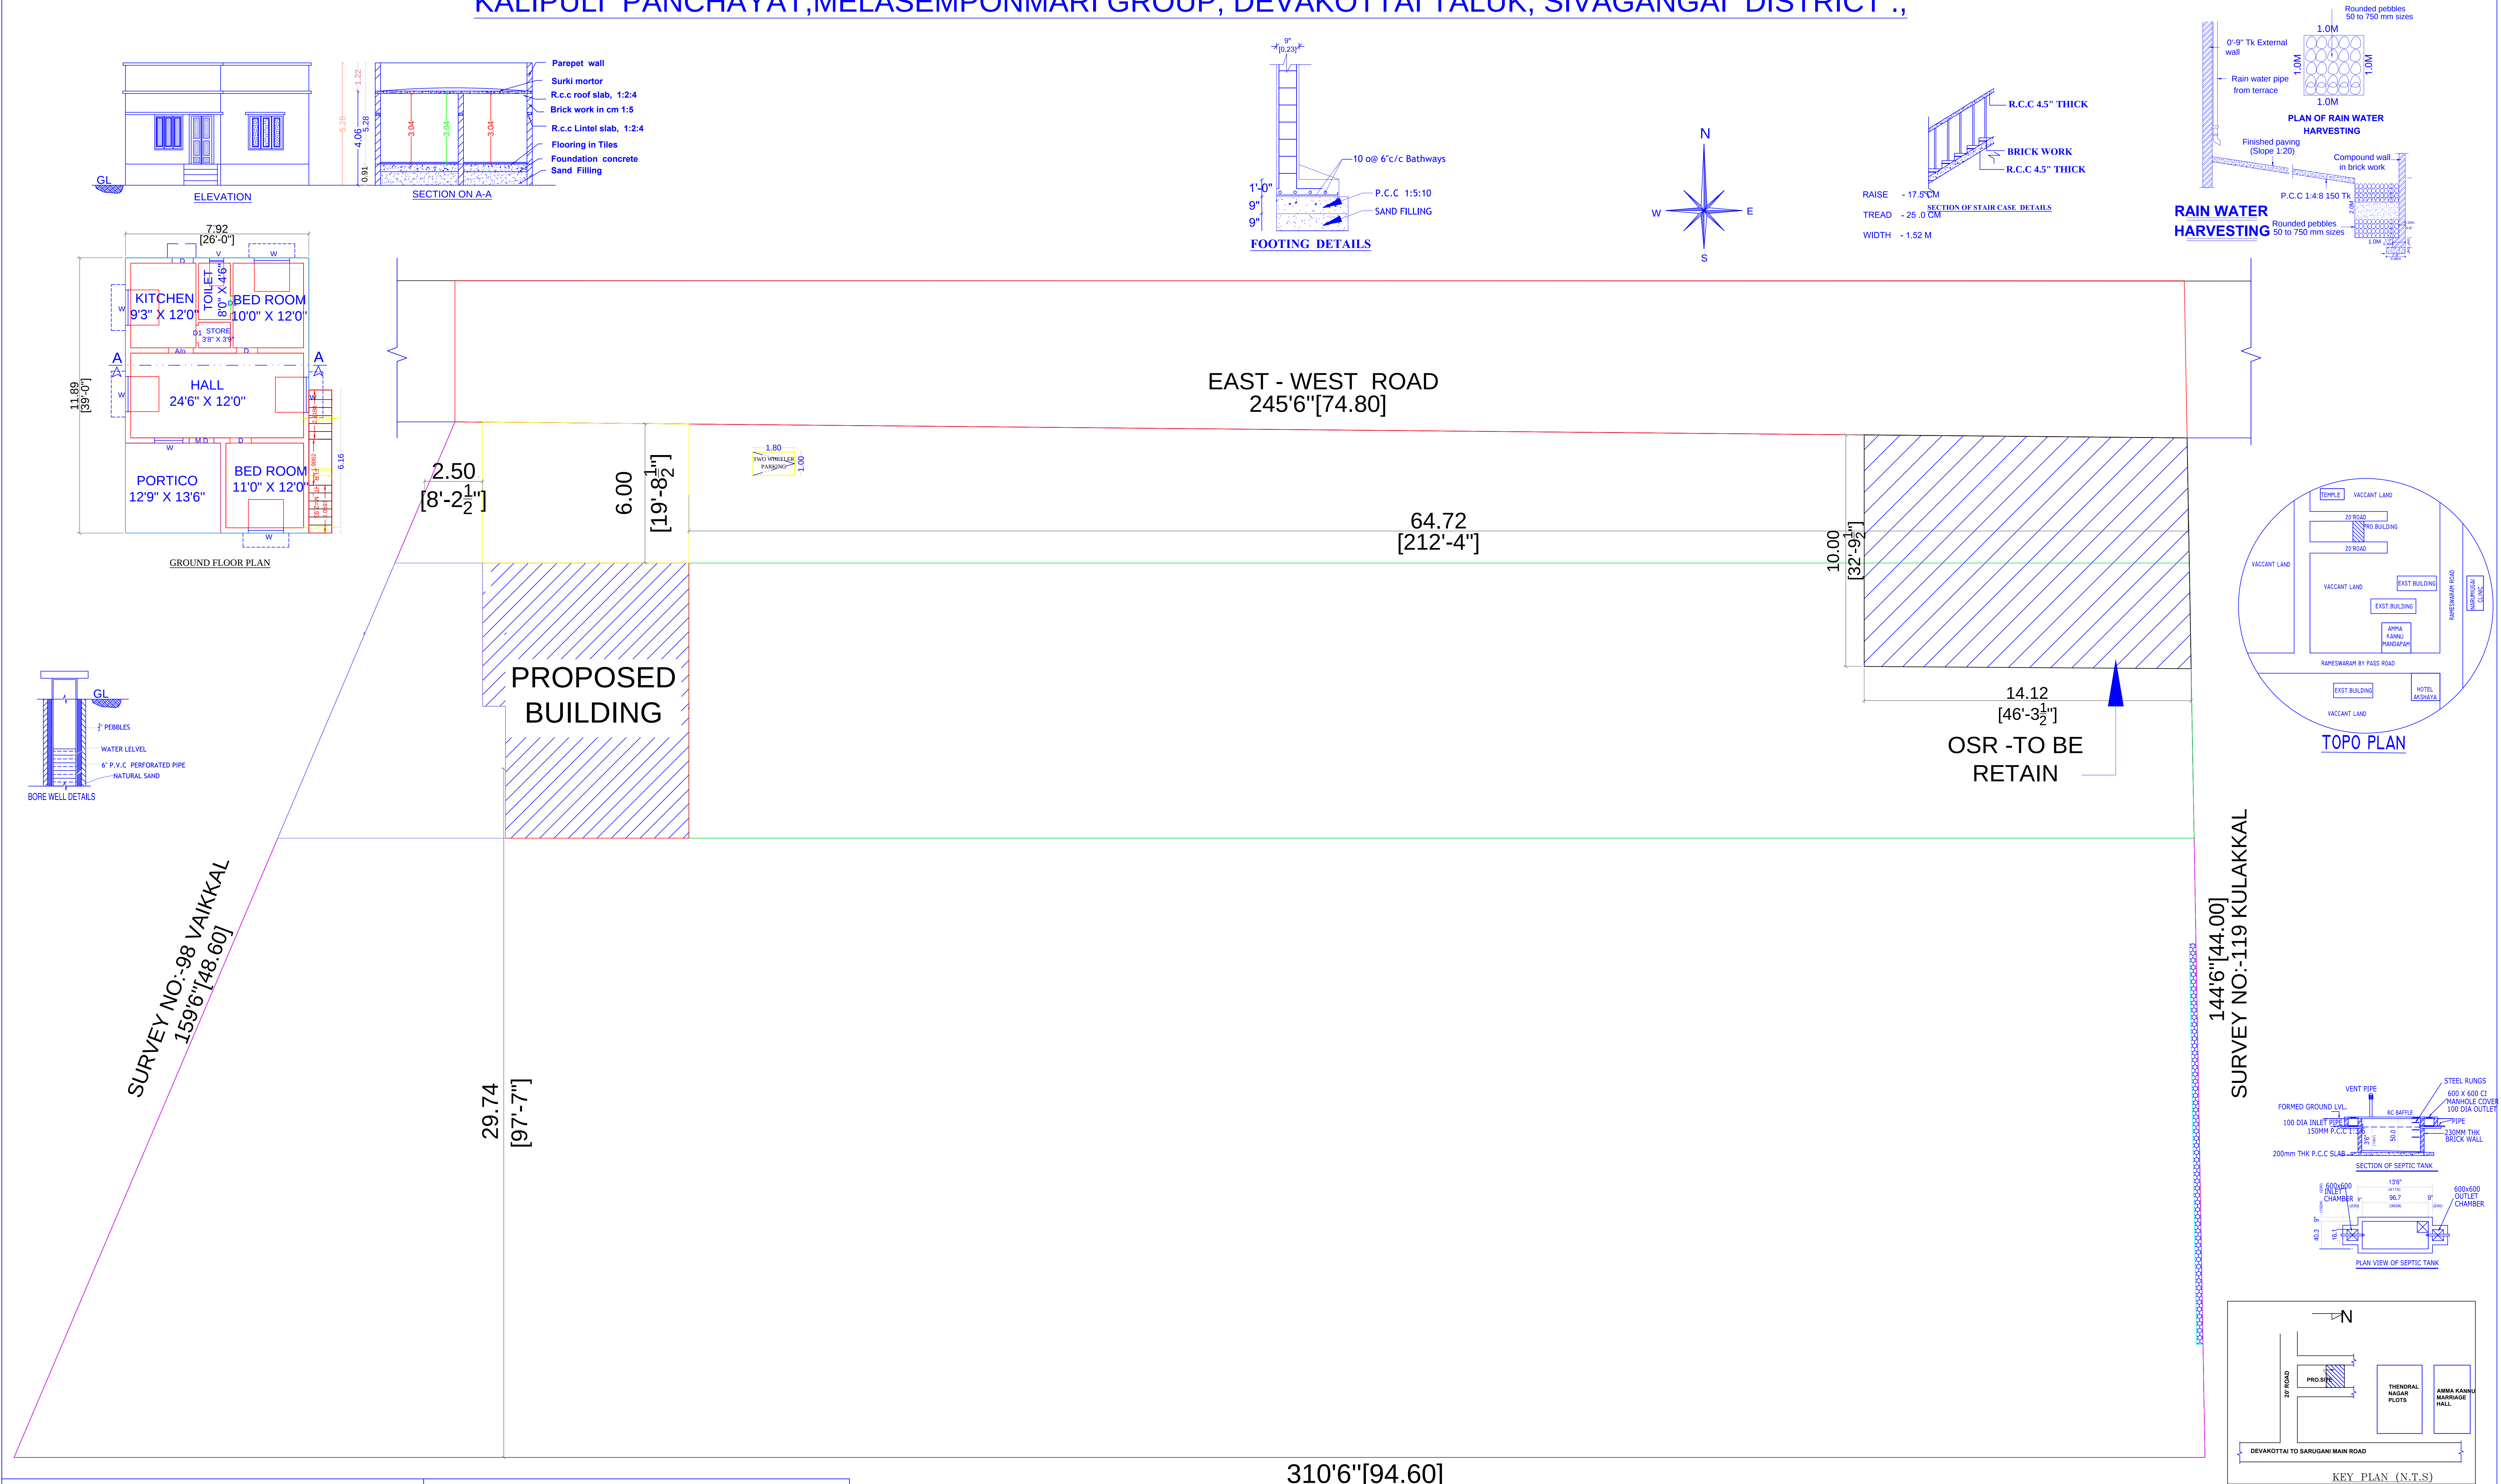


Schedule of joinery						
NO	DESCRIPTION	SIZE	QTY	Area statement	SQ.FT.	SQ.M
1	MAIN DOOR	3'-3"x8'-0"	1070x2444			
2	DOOR	3'-0"x7'-0"	900x2130			
3	DOOR	3'-0"x7'-0"	900x2130			
4	DOOR	2'-6"x7'-0"	760x2130			
5	DOOR	5'-0"x4'-6"	1524x1371			
6	DOOR	3'-0"x2'-6"	900X760			

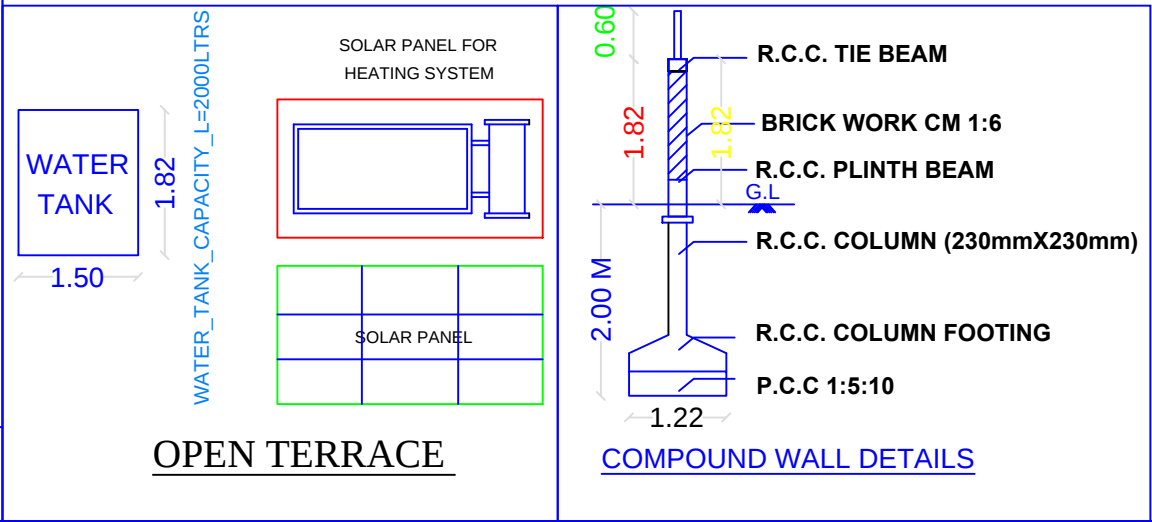

310'6" [94.60]
SURVEY NO:- 99/4A2 S.ELISAPETH STELLAMARY NANJAI

SITE PLAN

NOTE
S.T- SEPTIC TANK(SCIENTIFICALLY
CLOSED)
R.W.H- RAIN WATER HARVESTING PIT

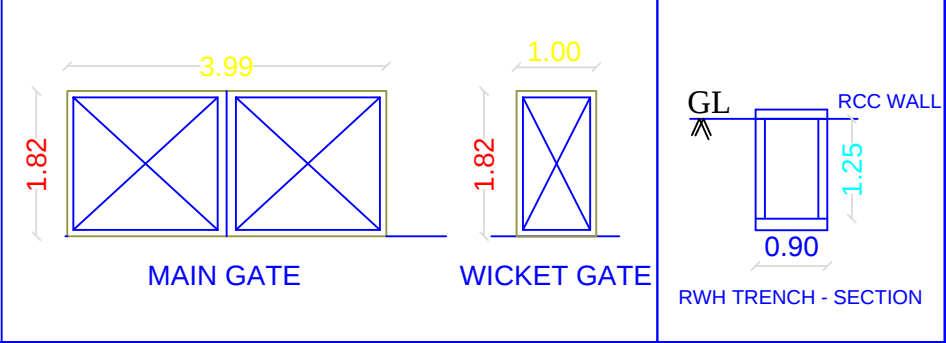

LICENSED SURVEYOR
Er. J. JOBINRAJ, BE.,AMIE.,
Registered Engineer, (G&H 001/2019)
PALM CONSULTANT & PROMOTERS
26/C, Saraswathi Vasaga Salai
Devakottai - 630 302. Cell:89730 62275

OWNER :- M.ANNAMAYIL .,
W/o.MURUGESAN .,

M. Annamayil