


DTCP LAYOUT APPROVAL BLA NO.216/2018 DATED 09-04-2018

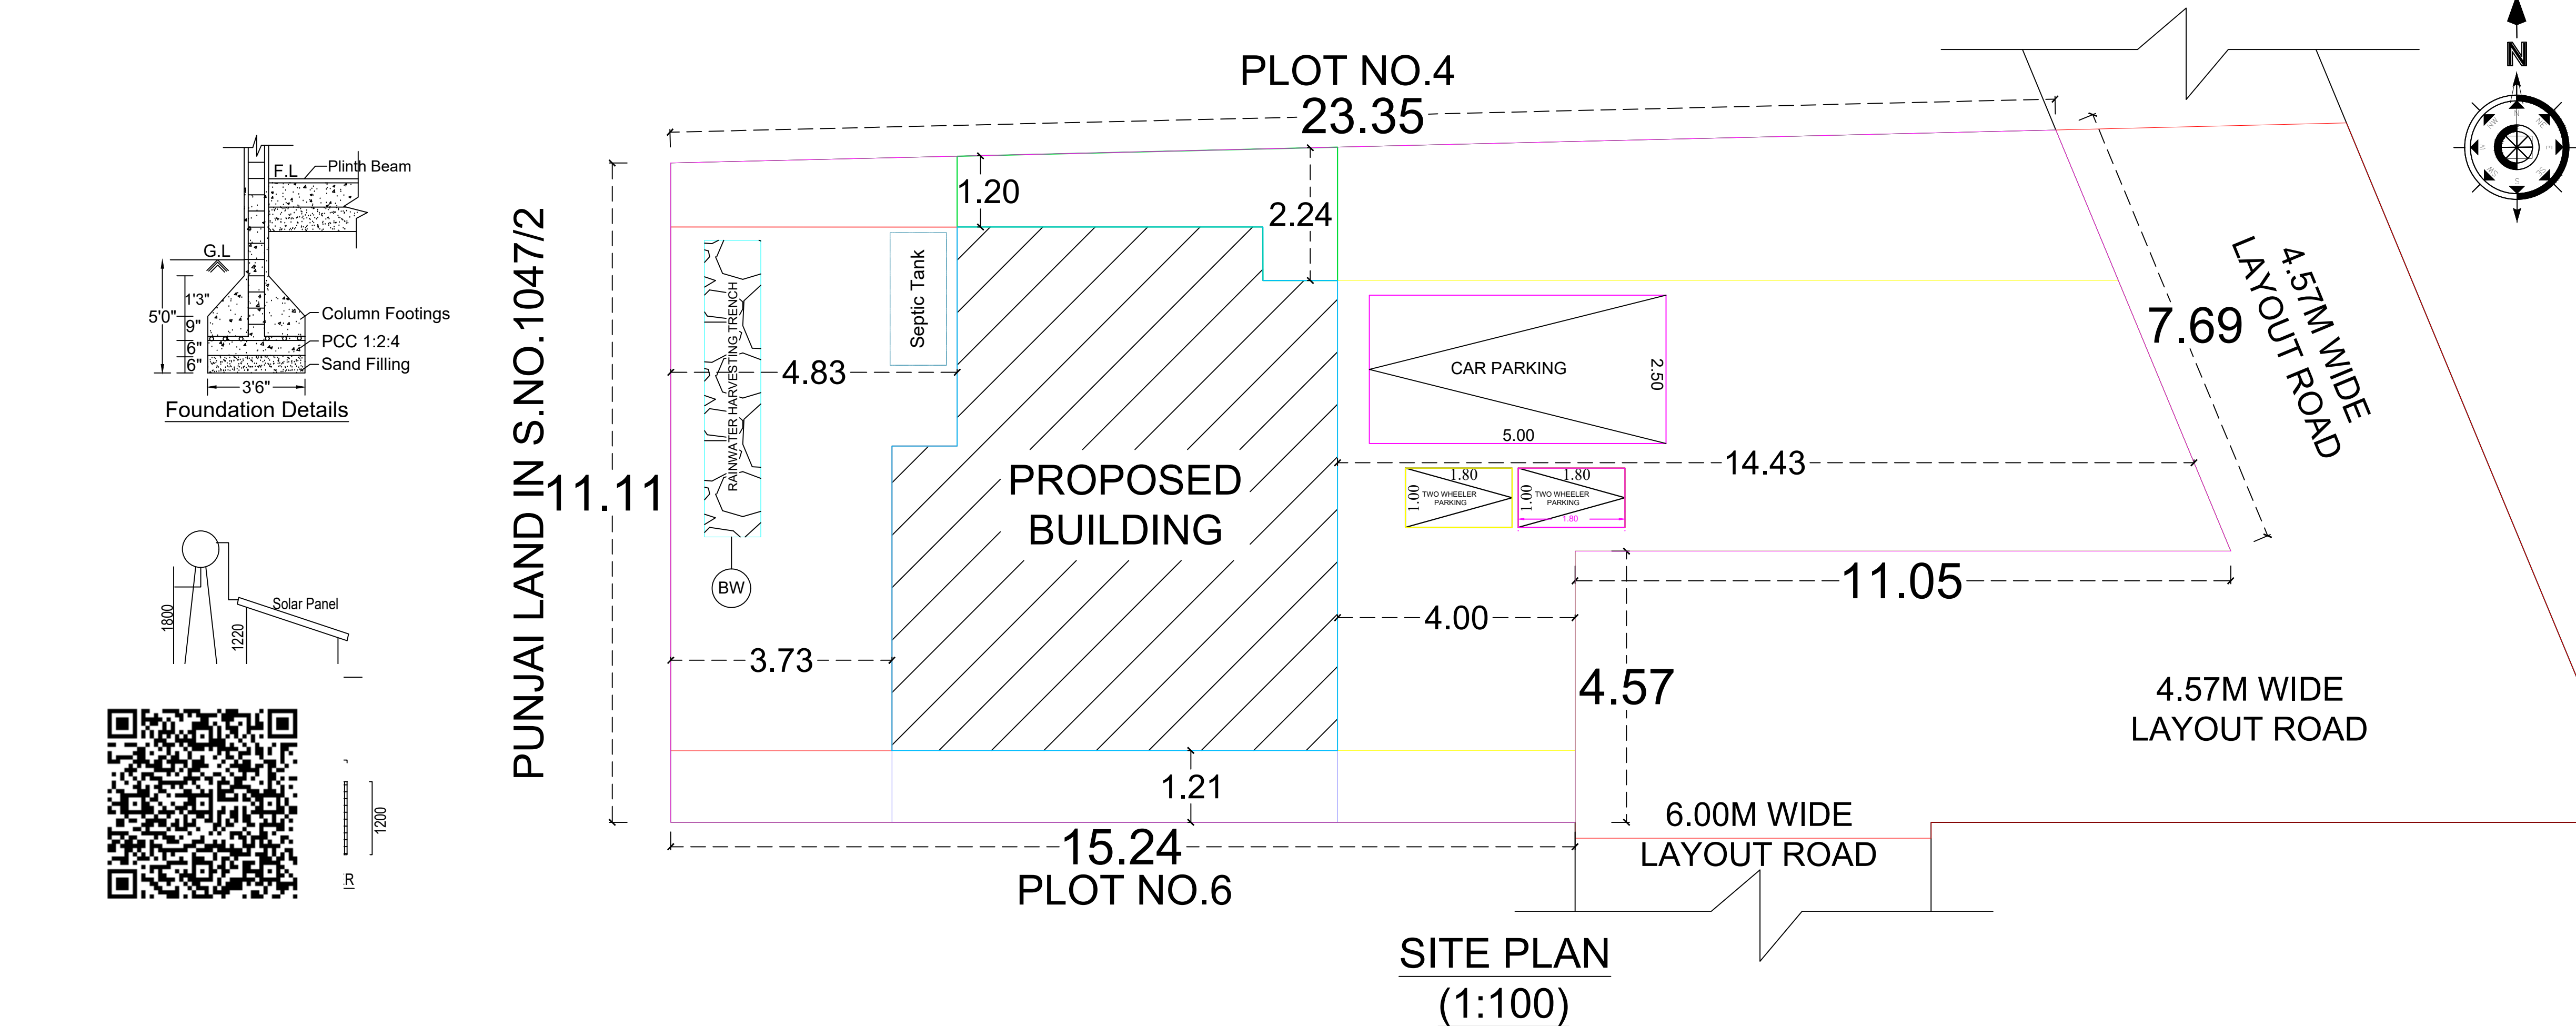

SPECIFICATIONS			
1. SAND FILLING			
2. P.C.C. MIX RATIO 1:5:10 40MM METAL			
3. R.C.C. ISOLATED FOUNDATION			
4. BRICK WORK CM MIX RATIO 1:6			
5 R.C.C. 1:1.5:3 MIX AS PER IS 456 : 2000			
SCHEDULE OF JOINERIES			
MAIN DOOR MD	1.20 X 2.10		
DOOR D	1.00 X 2.10		
DOOR D1	0.90 X 2.10		
WINDOW W	1.20 X 1.20		
VENTILATOR V	0.90 X 0.60		
PLINTH AREA DETAILS			
PLOT AREA	2577.00 SQ.FT	239.32 SQ.M	
GROUND FLOOR AREA	657.13 SQ.FT	61.05 SQ.M	
VACANT AREA	1919.87 SQ.FT	178.27 SQ.M	
COLOR INDEX			
	SITE / BOUNDARY AREA		
	PROPOSED BUILDING		
	EXISTING ROAD		
2.50M 5.00M CAR PARKING	PARKING CALCULATION:- Floor Area above 75.00sq.m = 1 Car Parking PARKING PROVIDED:- No. of Car Pockets : 1 No. of Bike Pockets : 2		
1.80M BIKE PARKING	F.S.I DETAILS Total Plinth Floor Area Site Area = 61.05 239.32	PROPOSED 0.25	PERMISSIBLE 2.00
APPLICANT			
S. Tamil selvi Mrs.S.TAMILSELVI W/O Mr.SEKAR			
ENGINEER			
Er. R. AMBAZHAGAN, B.E.,F.I.E.,F.I.V., REGISTERED DTCP ENGINEER REGD. NUMBER: RE/Gr.I/SVG Region/001/2019, SIVAGANGAI MUNICIPALITY, 6, THIRUPPATHUR ROAD, (NEAR ANJANEYAR KOIL.) SIVAGANGAI - 630 561. CELL NO: 98653 48124.			
OFFICE USE			