

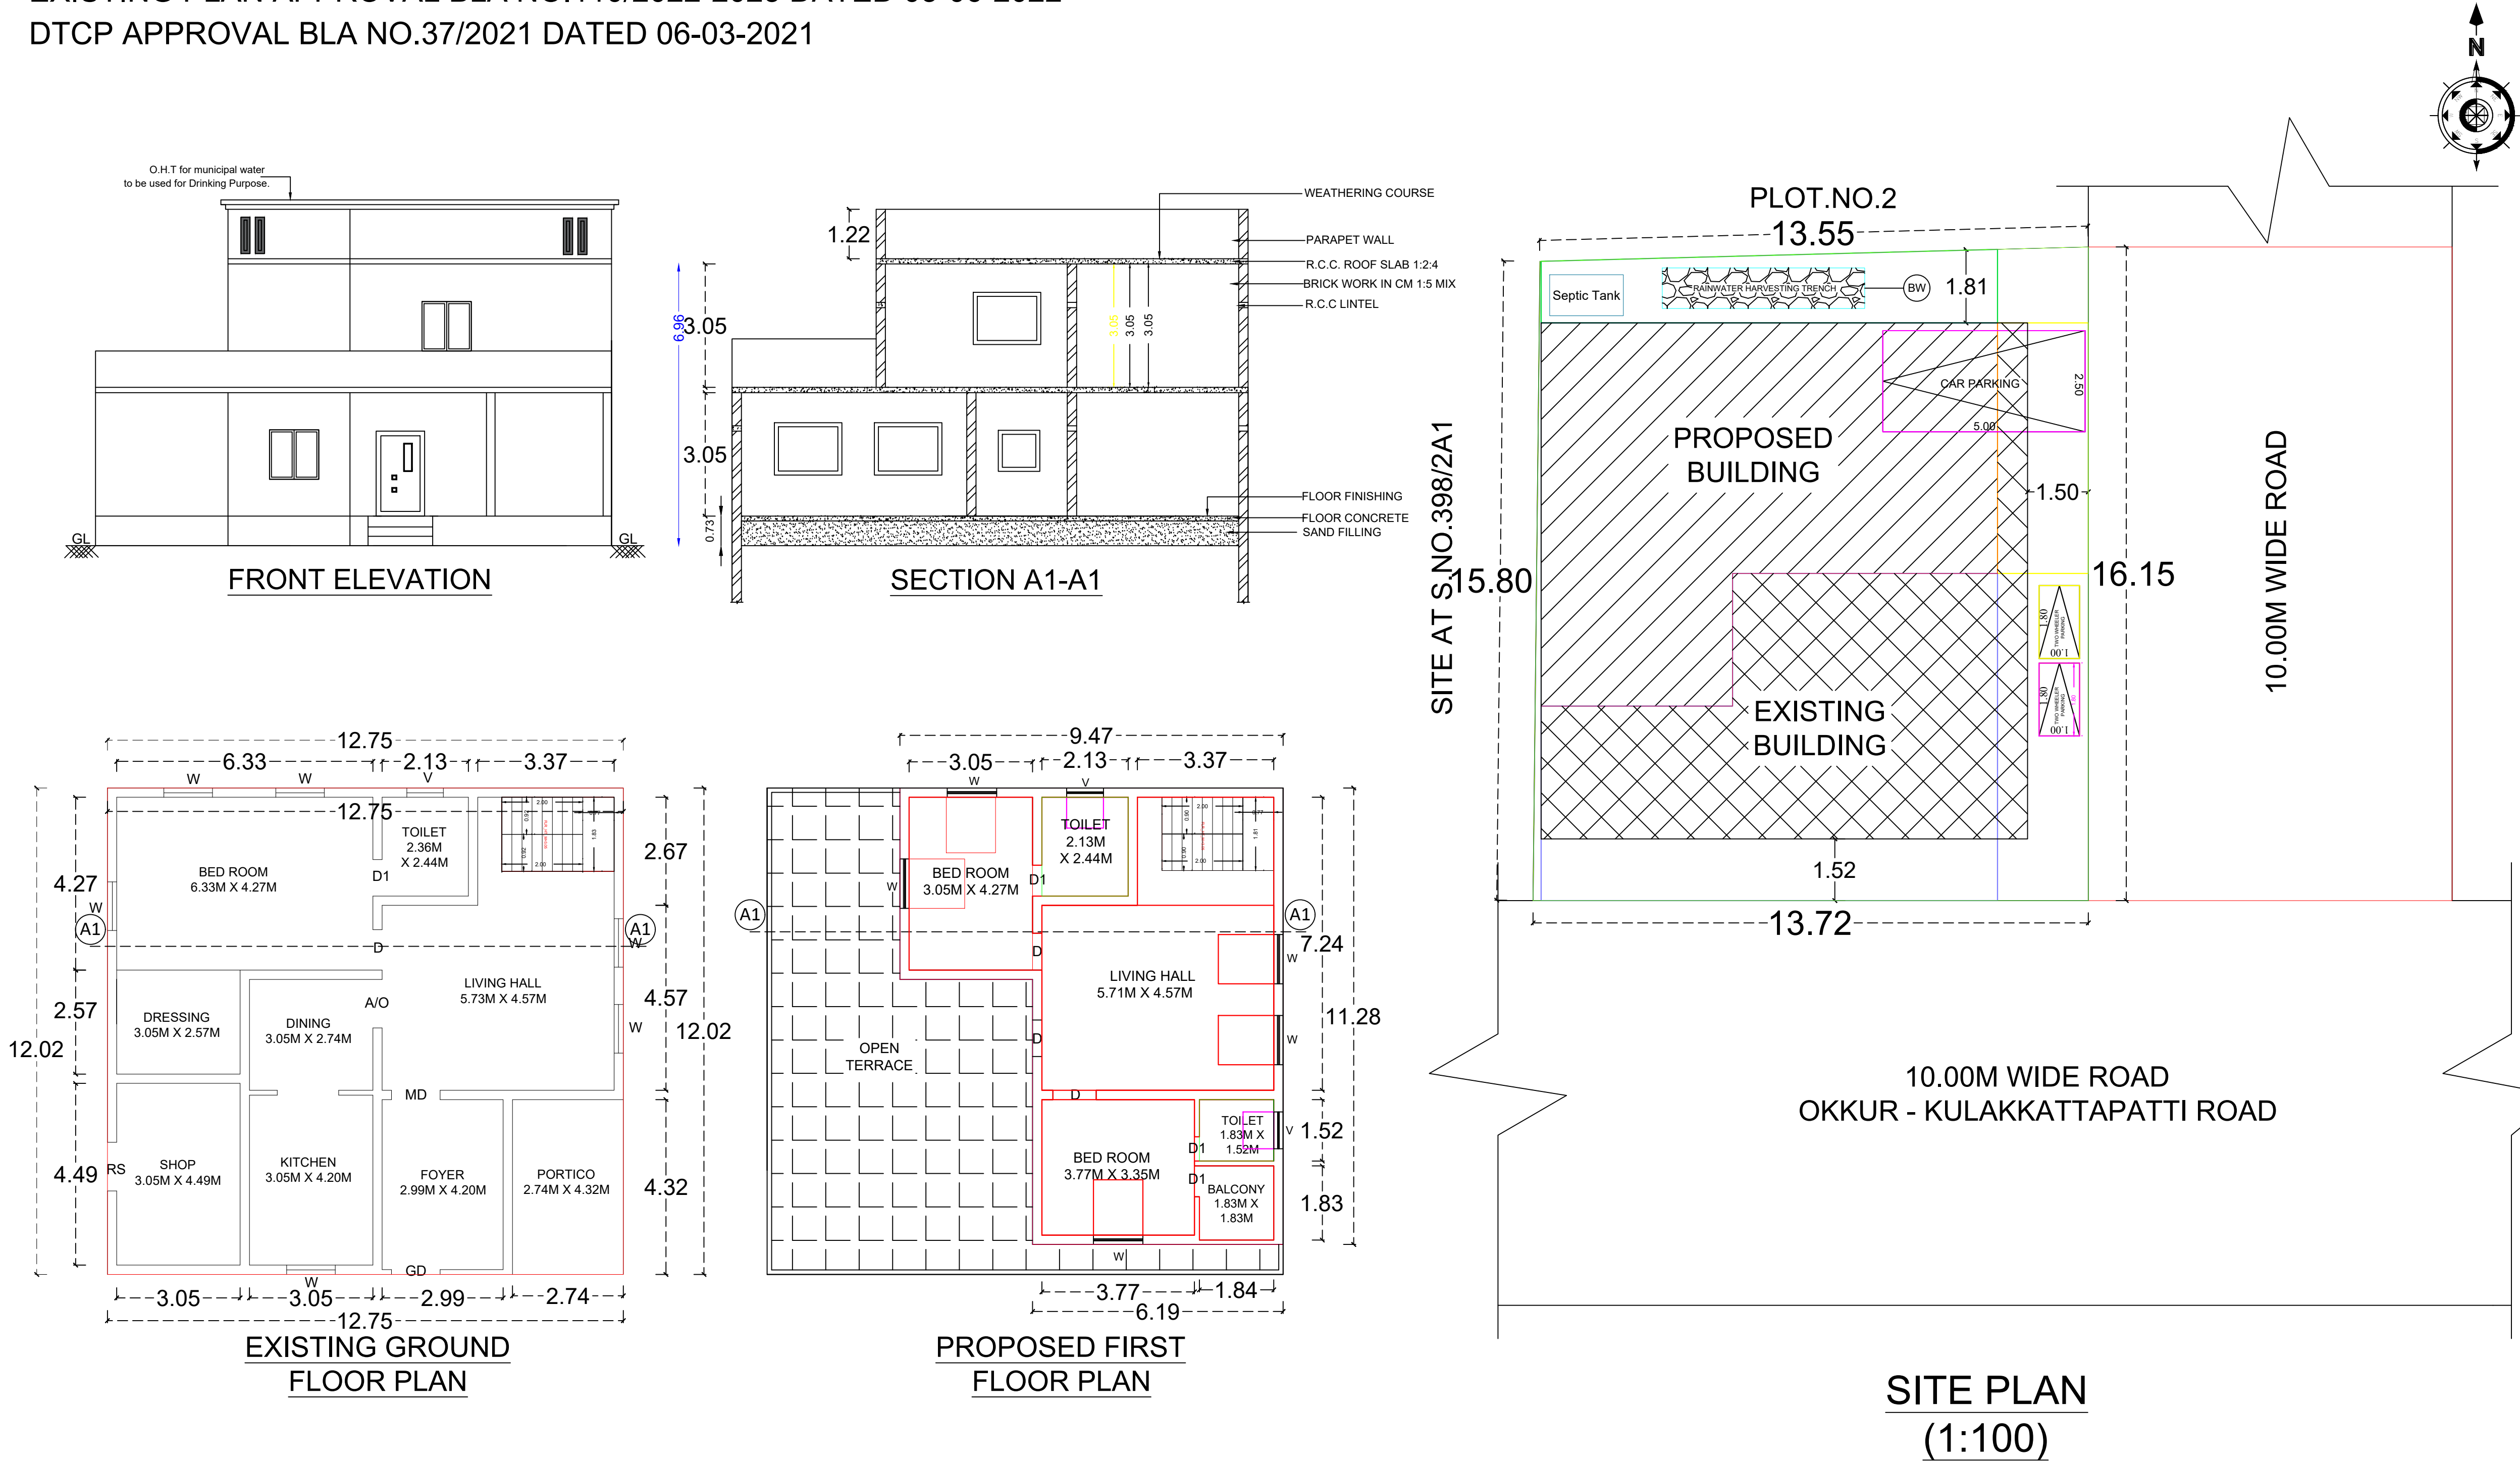
PLAN SHOWING THE ADDITIONAL CONSTRUCTION OF R.C.C. ROOF RESIDENTIAL BUILDING IN FIRST FLOOR

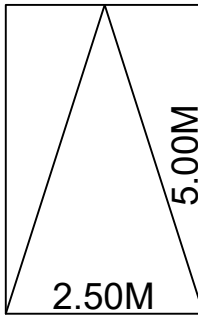
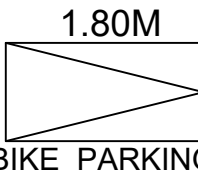
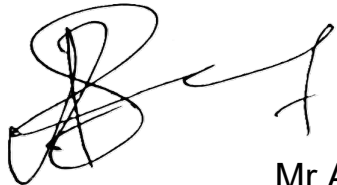
AT EXISTING BUILDING OLD S.NO.398/2A2, NEW S.NO.398/130, PATTA NO.3183, PLOT NO.1, SRI KANNATHAL

NAGAR, OKKUR VILLAGE & PANCHAYAT, OKKUR GROUP, SIVAGANGAI TALUK & DISTRICT.

EXISTING PLAN APPROVAL BLA NO.110/2022-2023 DATED 03-06-2022

DTCP APPROVAL BLA NO.37/2021 DATED 06-03-2021



SPECIFICATIONS			
1. SAND FILLING			
2. P.C.C. MIX RATIO 1:5:10 40MM METAL			
3. R.C.C. ISOLATED FOUNDATION			
4. BRICK WORK CM MIX RATIO 1:6			
5 R.C.C. 1:1.5:3 MIX AS PER IS 456 : 2000			
SCHEDULE OF JOINERIES			
MAIN DOOR MD	1.20 X 2.10		
DOOR D	1.00 X 2.10		
DOOR D1	0.90 X 2.10		
WINDOW W	1.20 X 1.20		
VENTILATOR V	0.90 X 0.60		
PLINTH AREA DETAILS			
PLOT AREA	2344.00 SQ.FT	217.77 SQ.M	
EXISTING GROUND FLOOR AREA	1649.67 SQ.FT	153.26 SQ.M	
PROPOSED FIRST FLOOR AREA	918.50 SQ.FT	85.34 SQ.M	
VACANT AREA	694.33 SQ.FT	64.51 SQ.M	
COLOR INDEX			
	SITE / BOUNDARY AREA		
	PROPOSED BUILDING		
	EXISTING ROAD		
 CAR PARKING	PARKING CALCULATION:- Floor Area above 75.00sq.m = 1 Car Parking PARKING PROVIDED:- No. of Car Pockets : 1 No. of Bike Pockets : 2		
 BIKE PARKING	F.S.I DETAILS Total Plinth Floor Area Site Area = $\frac{238.60}{217.77}$	PROPOSED 1.09	PERMISSIBLE 2.00
 Mr.A.BOOMINATHAN S/O Mr.ARUMUGAM		APPLICANT	
 Er. R. ANBAZHAGAN, B.E.,F.I.E.,F.I.V., REGISTERED DTCP ENGINEER REGD. NUMBER: RE/Gr.I/SVG Region/001/2019, SIVAGANGAI MUNICIPALITY, 6, THIRUPPATHUR ROAD, (NEAR ANJANEYAR KOIL) SIVAGANGAI - 630 561. CELL NO: 98653 48124.		ENGINEER	
OFFICE USE			



Beam
Footings
1:2:4
Filling

