



PLAN SHOWING THE PROPOSED CONSTRUCTION OF A GROUND FLOOR DWELLING HOUSE IN S.R.No:163/106,PATTA NO:3591,
MANGULAM GROUP,ILLAIYANAYAKANENTHAL VILLAGE,MANGULAM PANCHAYAT,MANAMADURAI UNION & TALUK,SIVAGANGAI DISTRICT..


APPLICANT'S NAME : Mr.M.KARTHICK & Mrs.K.ANITHA ...

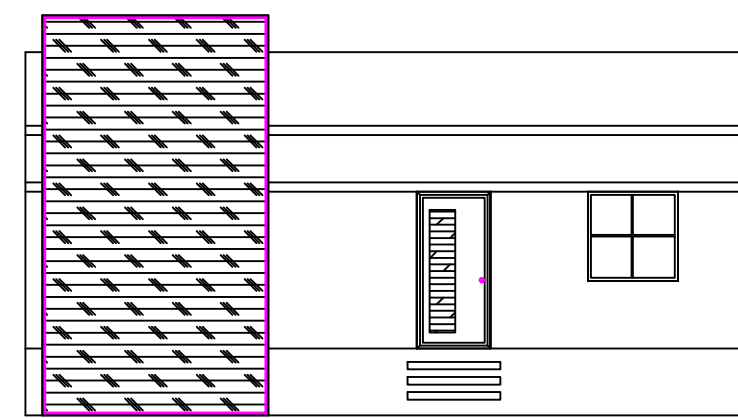

FRONT ELEVATION

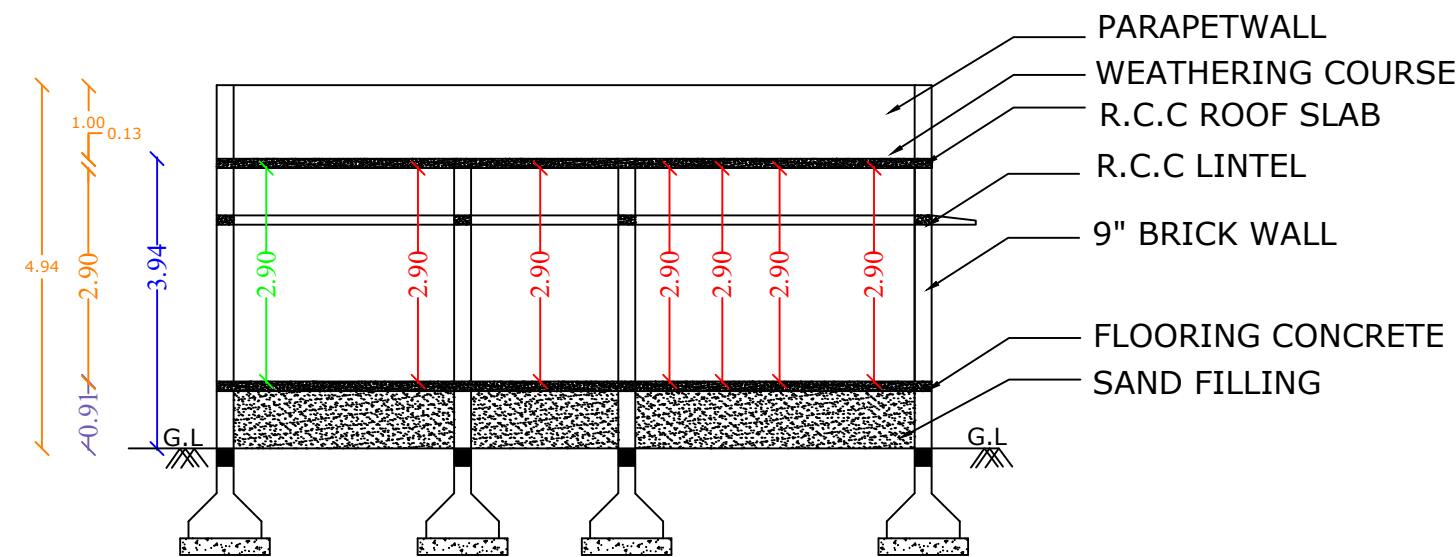


SECTION A-A'









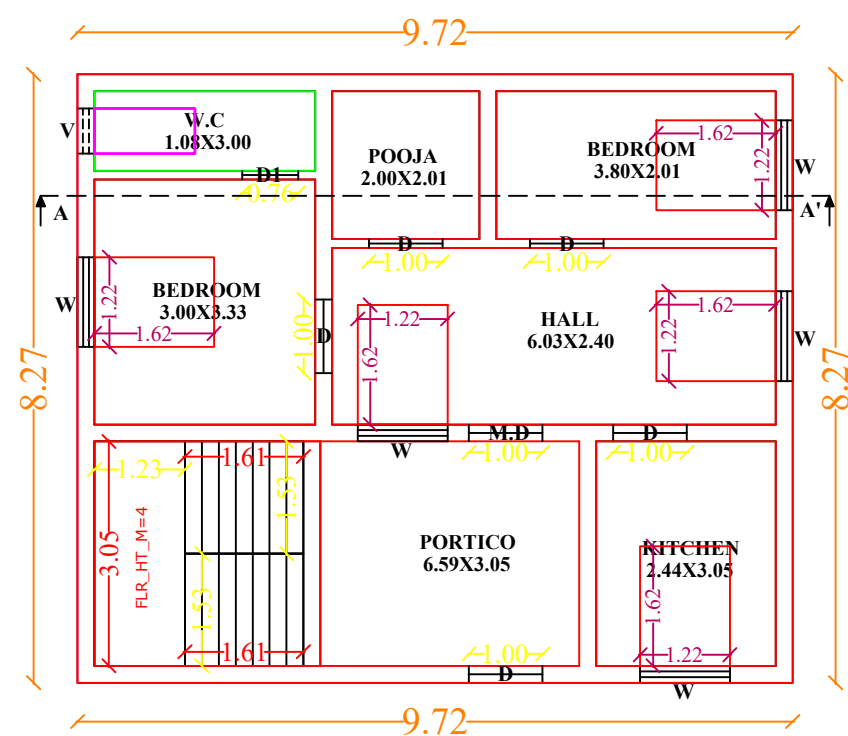


PROPOSED GROUND FLOOR

SITE PLAN:-

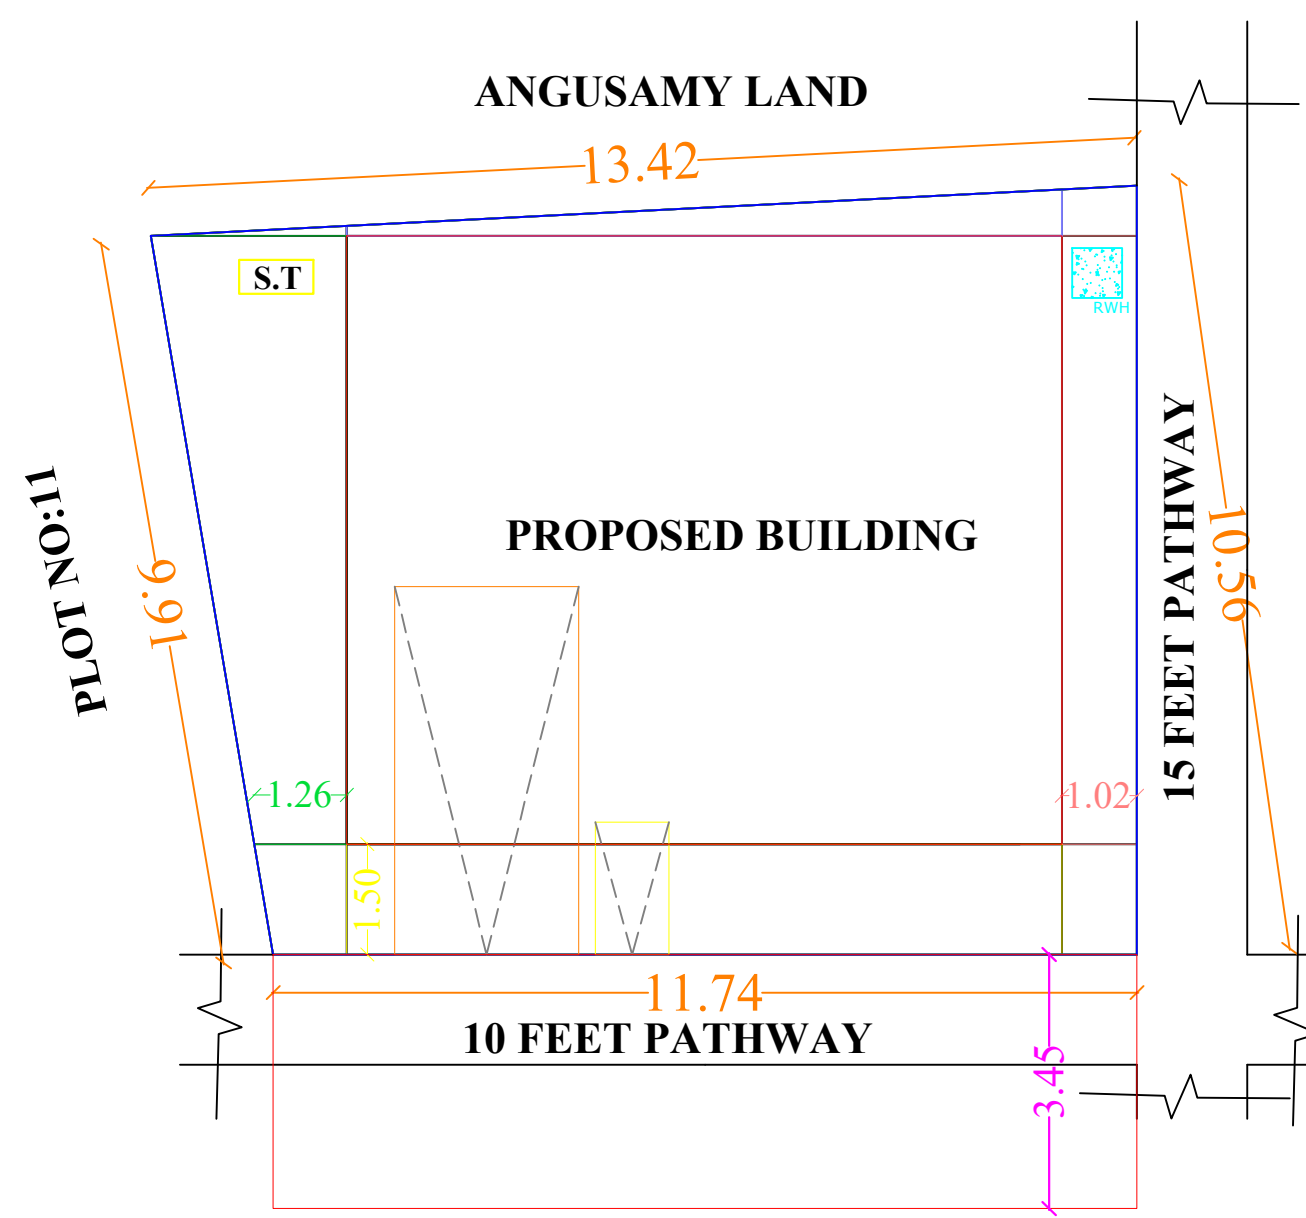

TOPO PLAN:-

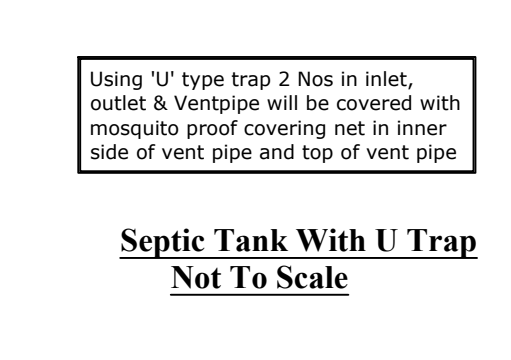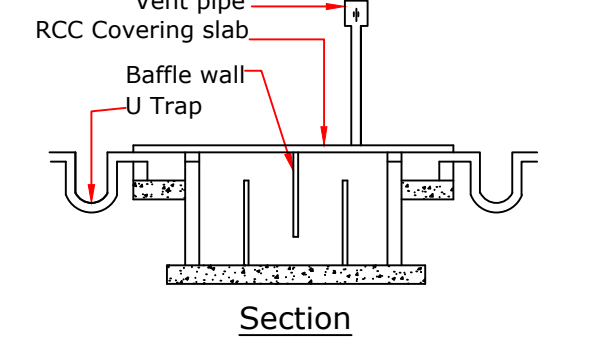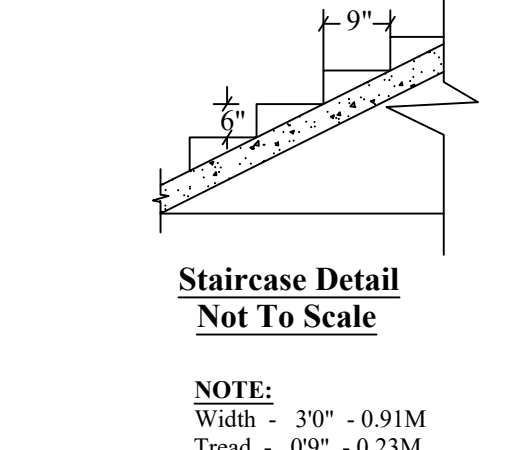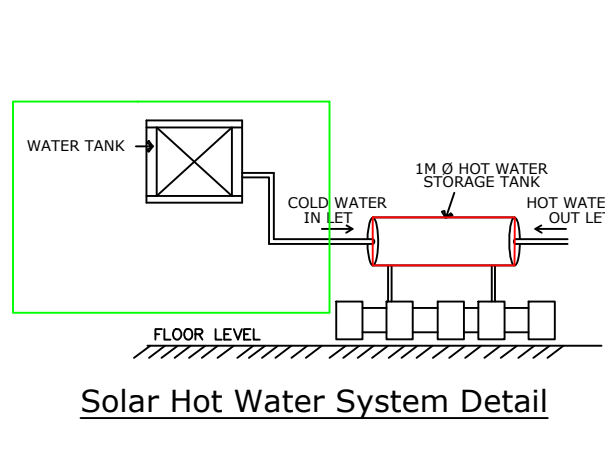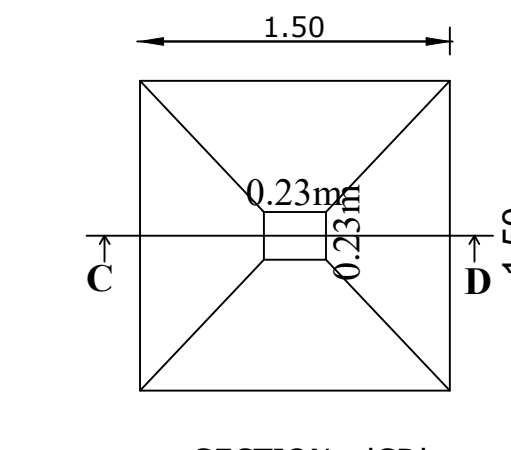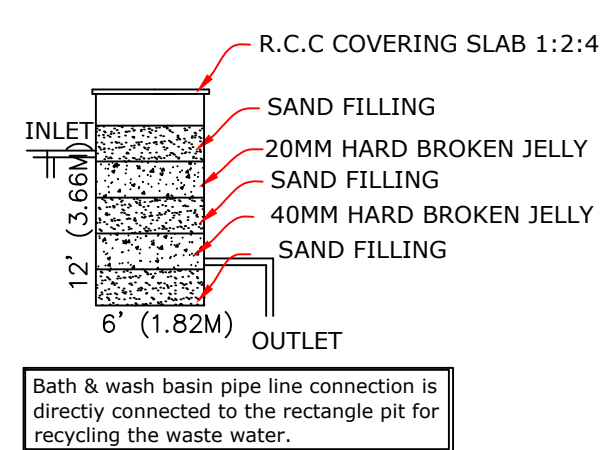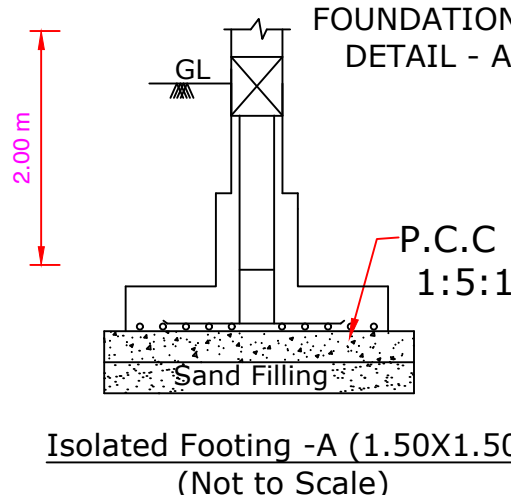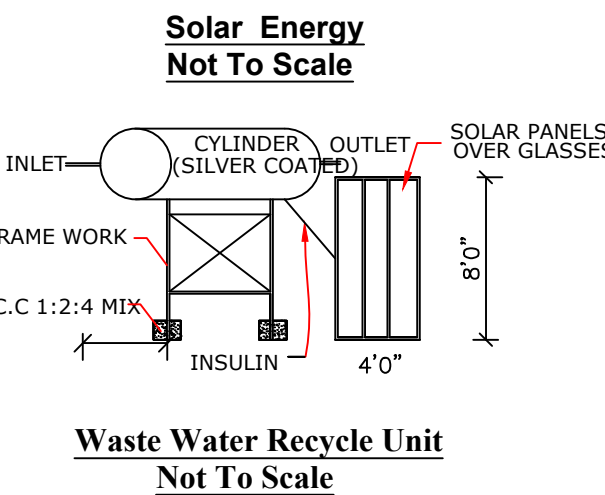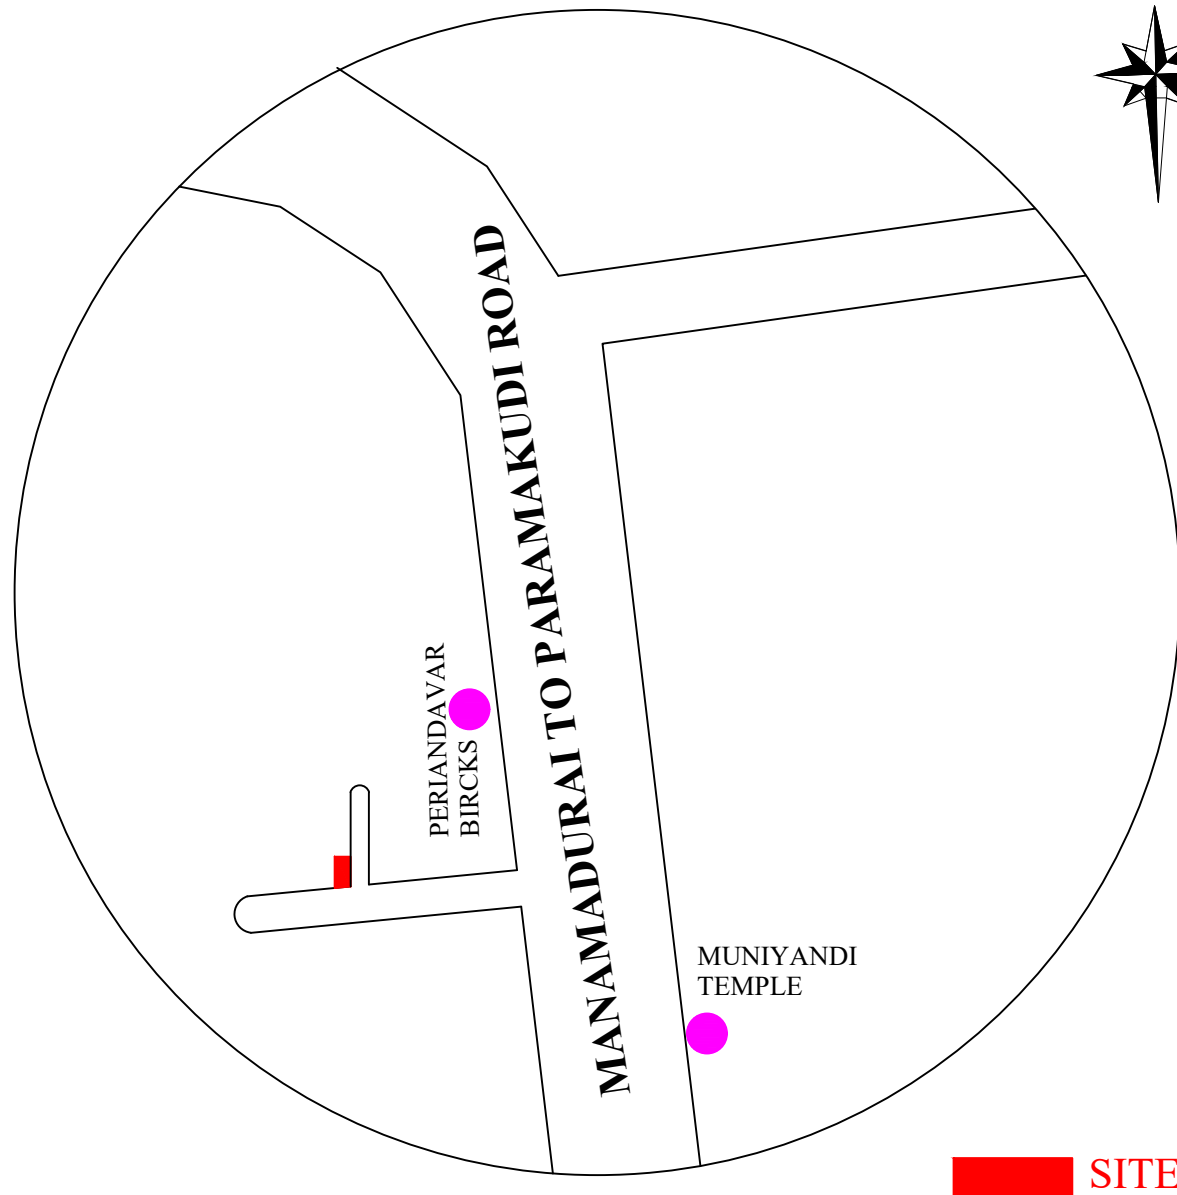

JOINERIES:-

M.D	MAIN DOOR	3'0" X 7'0"	0.91 X 2.13
D	DOOR	3'0" X 7'0"	0.91 X 2.13
D1	DOOR	-	-
W1	WINDOW	4'0" X 4'6"	1.52 X 1.52
W	WINDOW	-	-
V	VENTILATOR	2'4" X 2'4"	0.72 X 0.74
GW	GLASS WINDOW	-	-

AREA DETAILS:-

SQ.FT SQ.M

TOTAL AREA AS PER DOCUMENT	--	1377.00	0127.97
TOTAL AREA AS PER PATTA	--	1377.19	0127.99
PRO GROUND FLOOR AREA	--	0865.20	0080.38
OPEN SPACE AREA	--	0511.80	0047.59

FOR CALCULATION :-

$$FSI = \frac{\text{TOTAL BUILT UP AREA}}{\text{TOTAL PLOT EXTENT}}$$
$$FSI = \frac{080.38 \text{ SQM}}{127.97 \text{ SQM}} = 0.62\% < 2.0 \%$$

ENGINEER :-

Er.P.BALAMURUGAN, M.E.,Soil
LICENCE No : 185/002-64764 ,
MANAMADURAI MUNICIPALITY.
B2BuildERs
All Under One Roof
90478 41144
b2builders.mnm@gmail.com

APPLICANT SIGNATURE:-

M.KARTHICK
K.ANITHA

OFFICE USE ONLY :-

Building plan approval

Roc.no:07/2024-2024
BL.no: 07/2024-2024

/E-signed/
Mangulam President
Mangulam Village Panchayat
Manamadurai Union
Sivagangai District

