


PLAN SHOWING THE PROPOSED CONSTRUCTION OF A R.C.C ROOFED DWELLING HOUSE IN SURVEY NO: 266 / 10A2A,
PATTA SURVEY NO: 266 / 10A2A3, PATTA NO: 2597, PLOT NO: 9 AT MATHA NAGAR, PULIKANMOI VILLAGE,
PARUTHIKANMOI GROUP, PARUTHIKANMOI PANCHAYAT, KALAYARKOIL UNION, SIVAGANGAI DISTRICT.
OWNER: Thiru. S. MURUGAN, S/O. SEVUGAN. [ALL DIMENSIONS ARE IN 'METER'] SCALE: 1:100

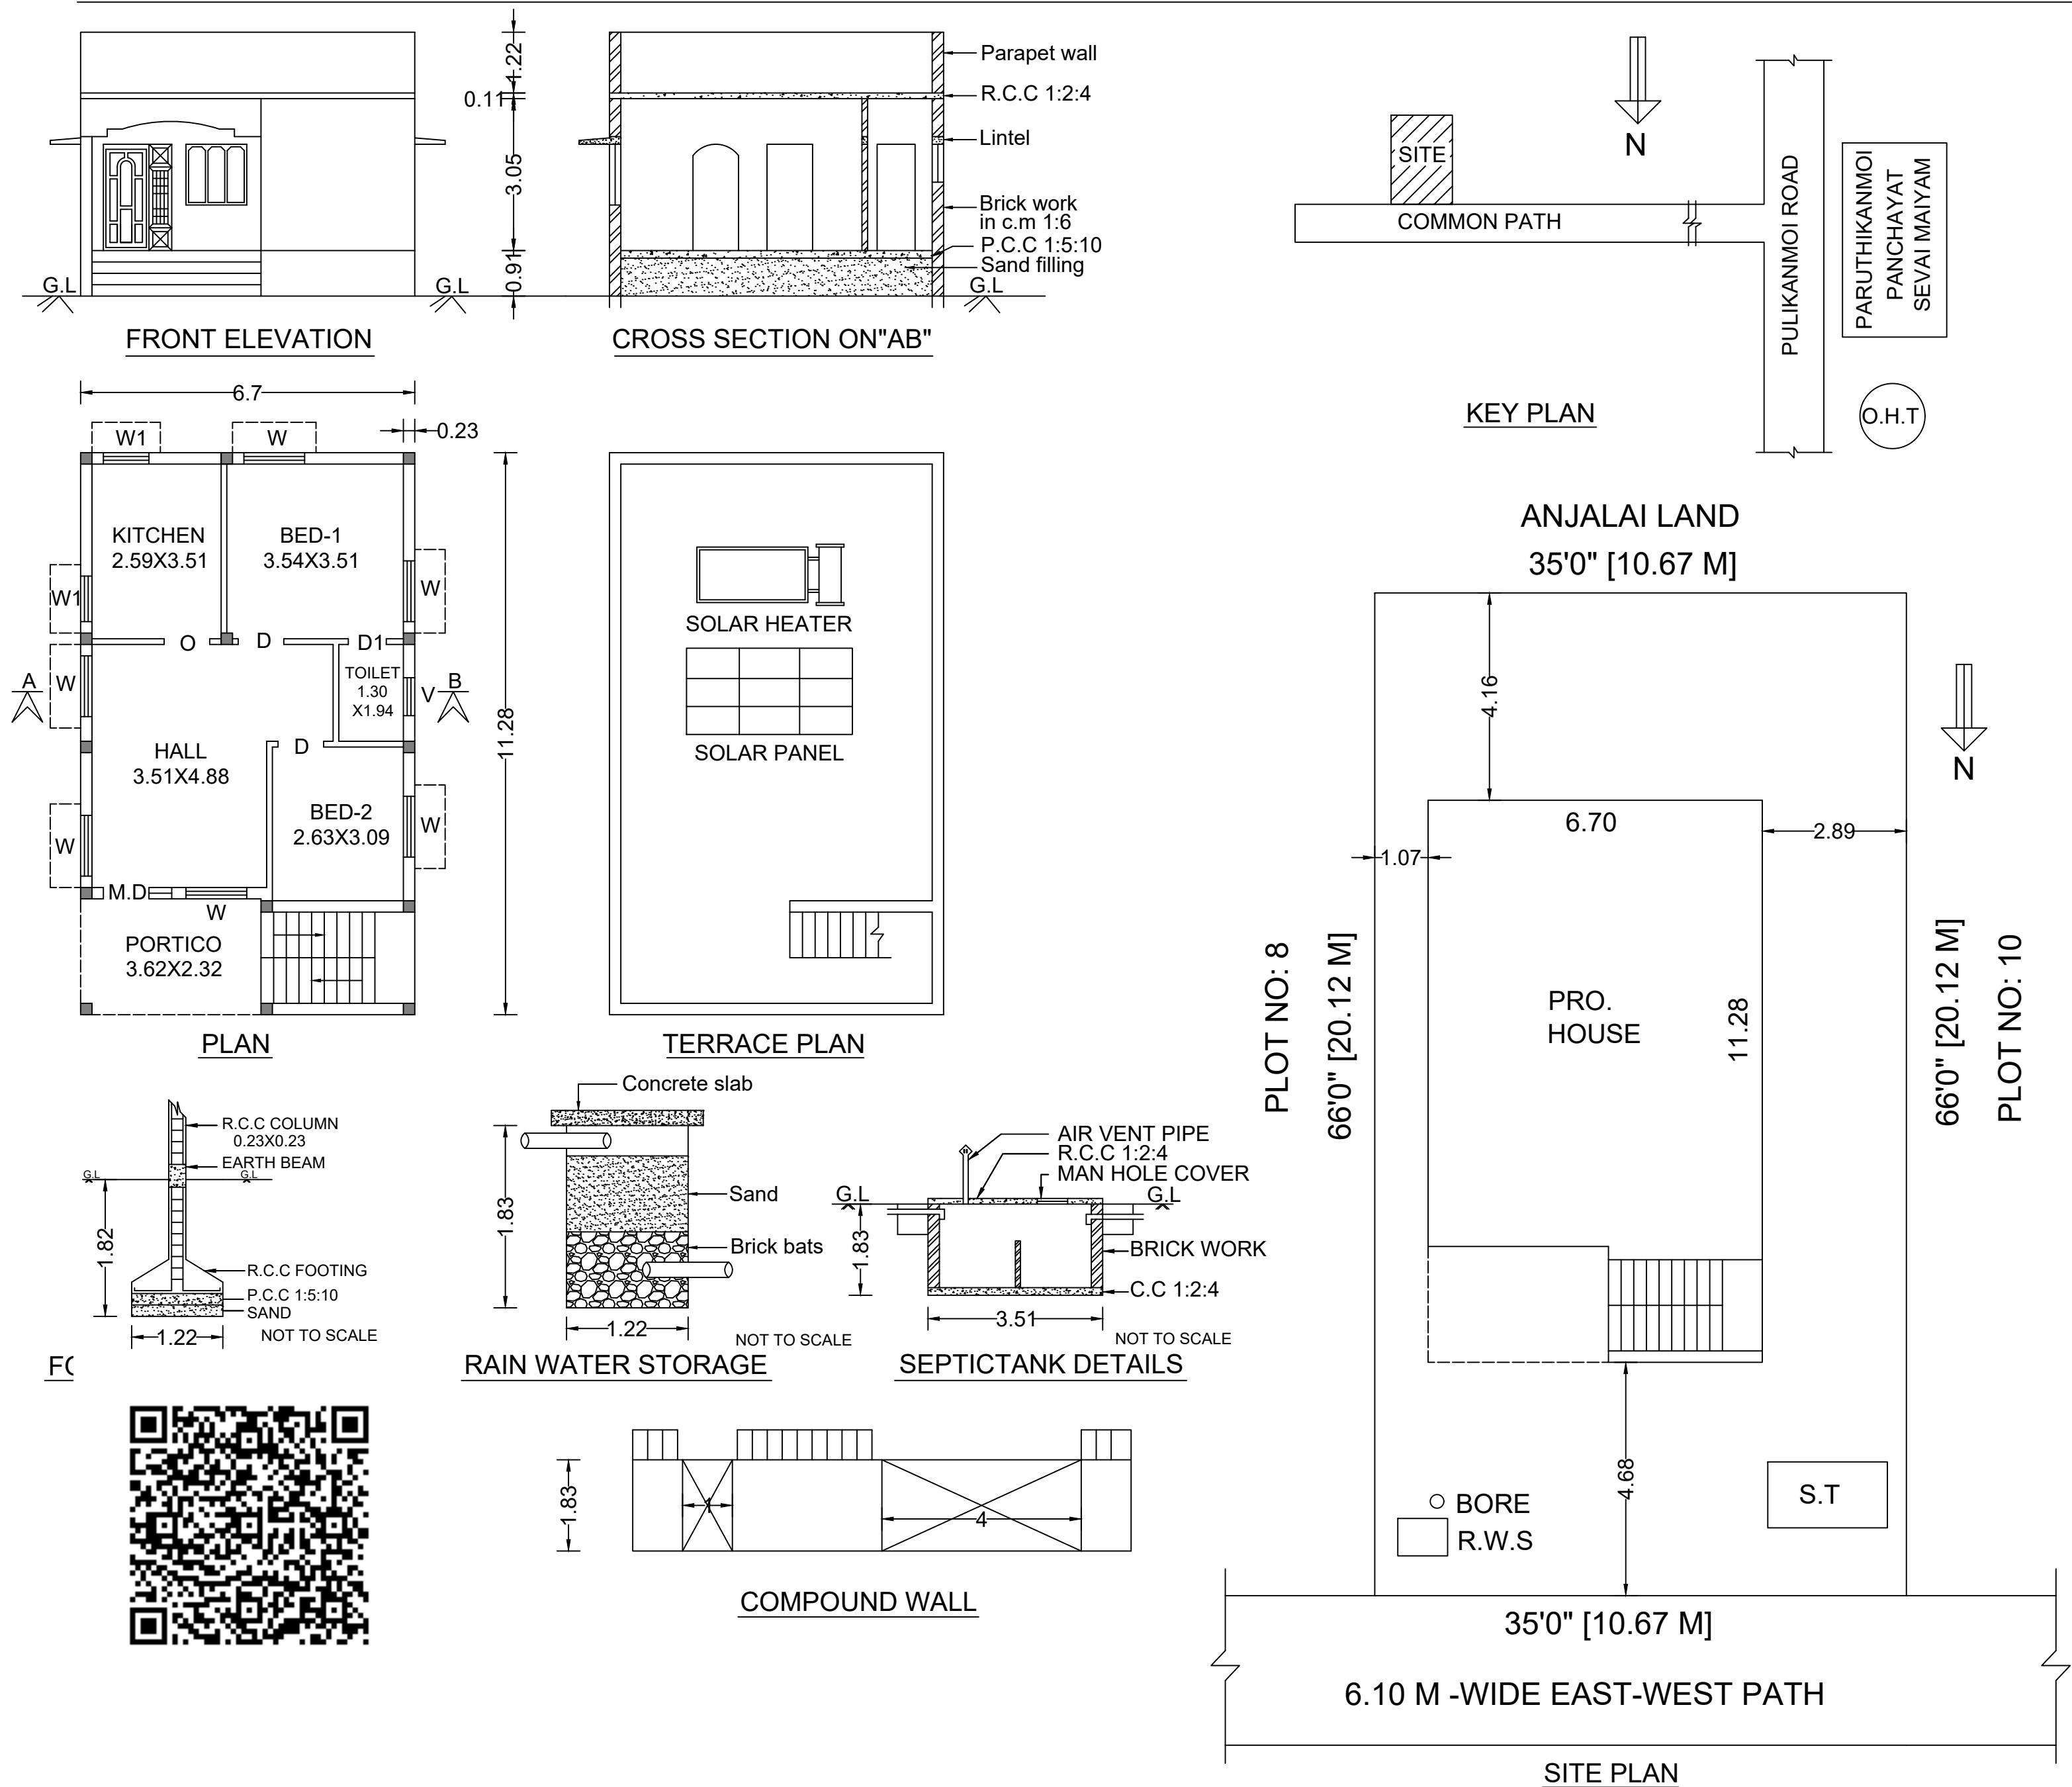

JOINERY DETAILS:

M.D- MAIN DOOR	:1.37X2.13
D - DOOR	:0.91X2.13
D1 -DOOR	:0.75X2.13
W - WINDOW	:1.22X1.22
W1- WINDOW	:0.91X1.22
V -VENTILATOR	:0.76X0.76
O - OPEN	:0.91X2.13

AREA DETAILS	SQ.FT	SQ.M
SITE AREA:		
AS PER DOCUMENT	2310.00	214.60
AS PER PATTA	2314.24	215.00
AS PER SITE	2310.00	214.60
PRO.HOUSE	813.75	75.60
OPEN AREA	1496.25	139.00

SIGNATURE OF OWNER:

D. RAVI, B.E.,
Consulting Civil Engineer
Licensed Building Surveyor
2309, Somasundaram Nagar
Kalayarkoil-630 551, Sivagangai Dt.
Cell No: 98655 06998

SIGNATURE OF REGISTERED ENGINEER:

OFFICE USE: