
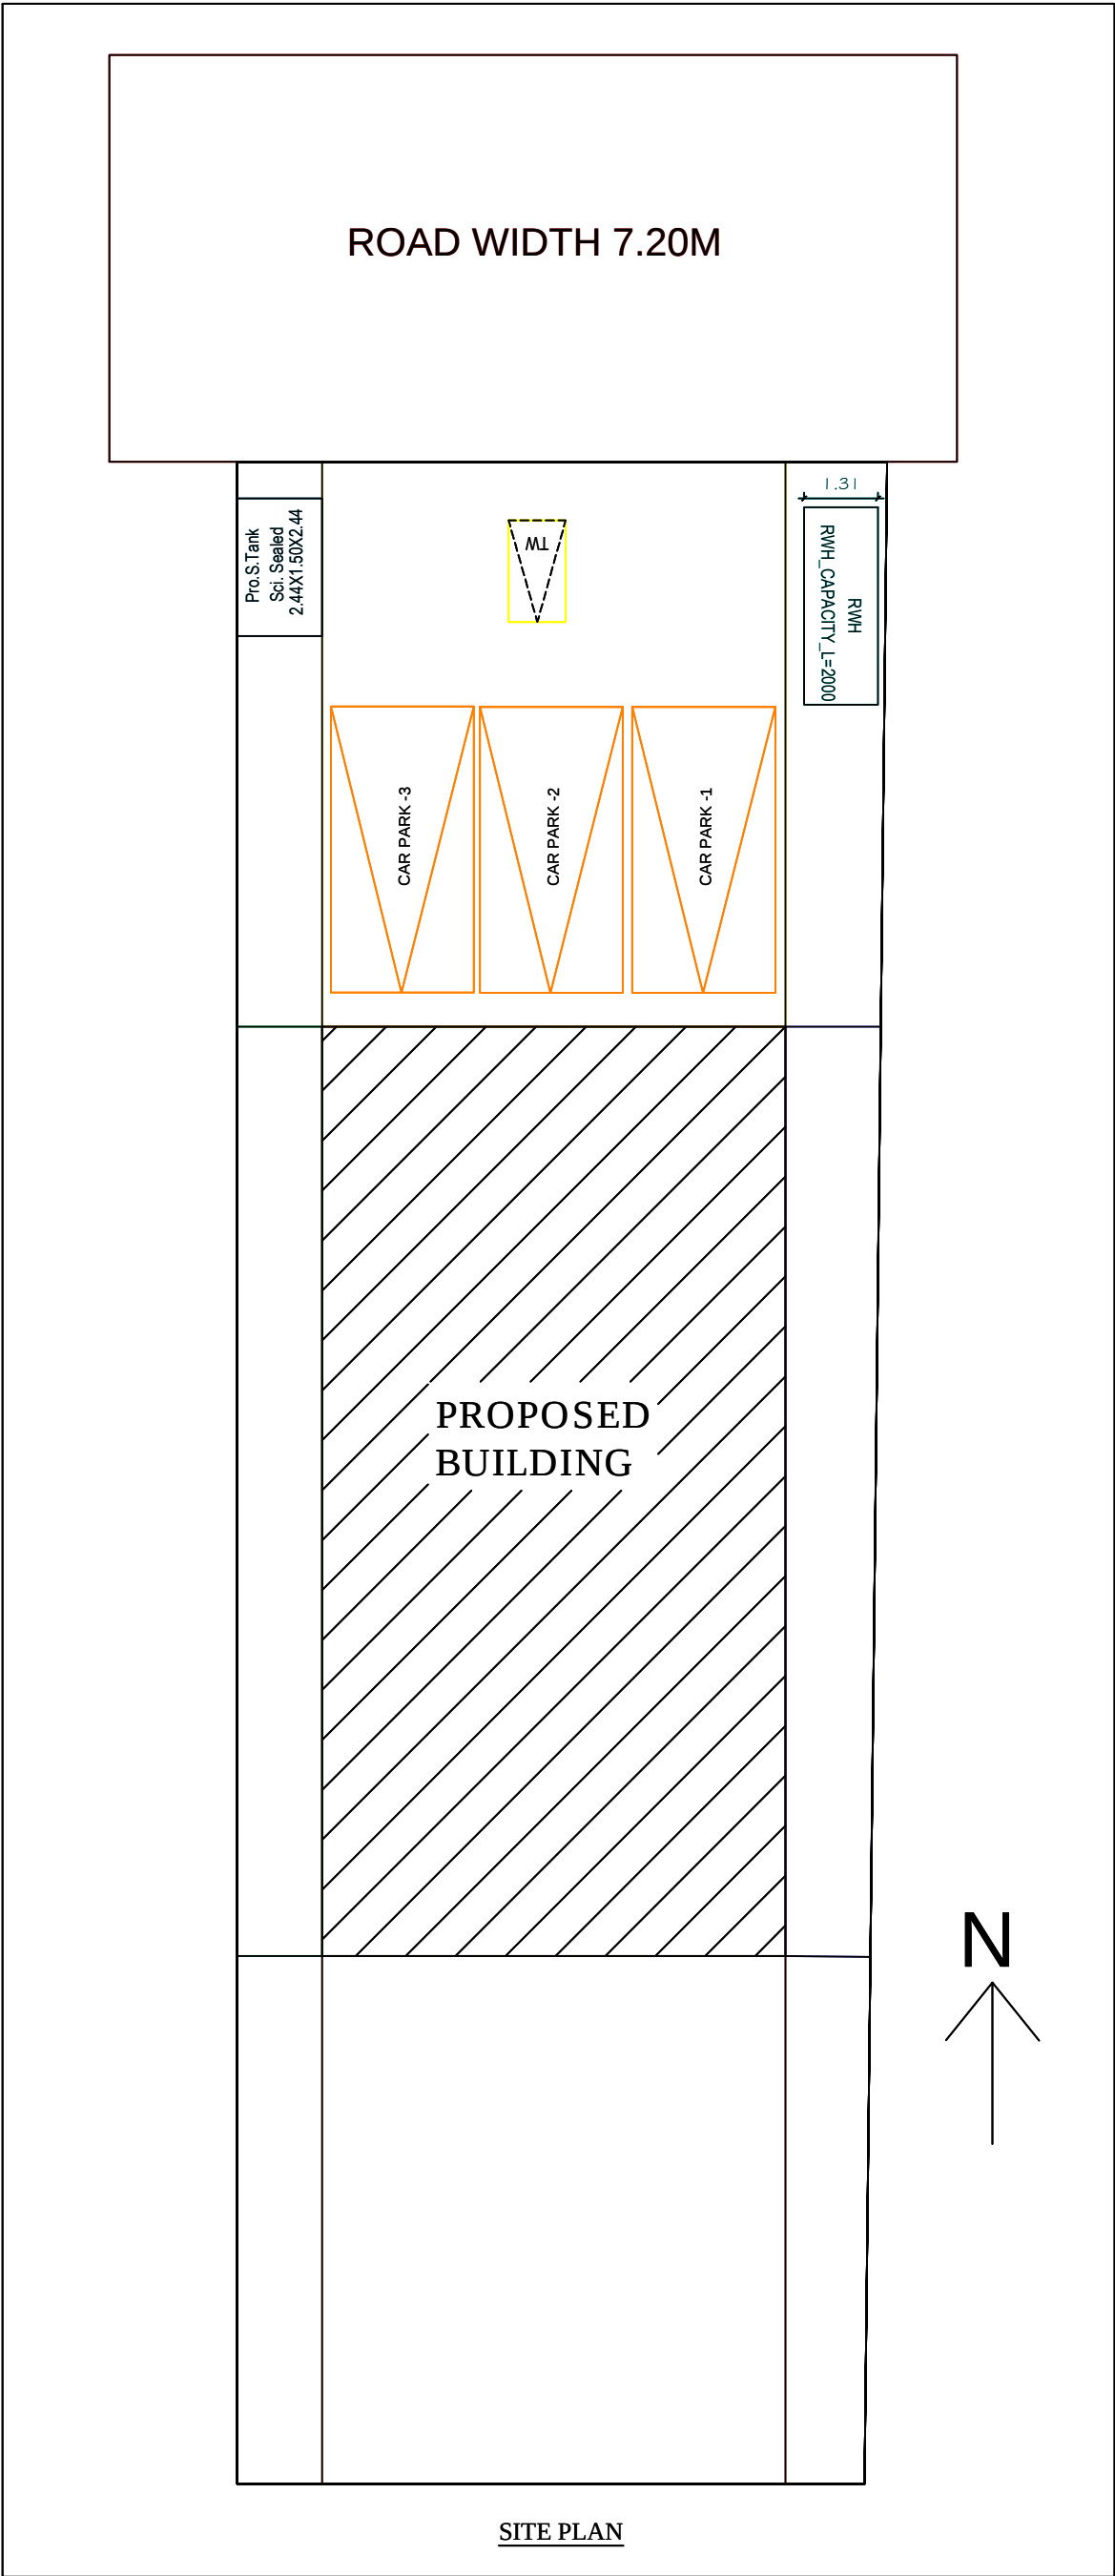
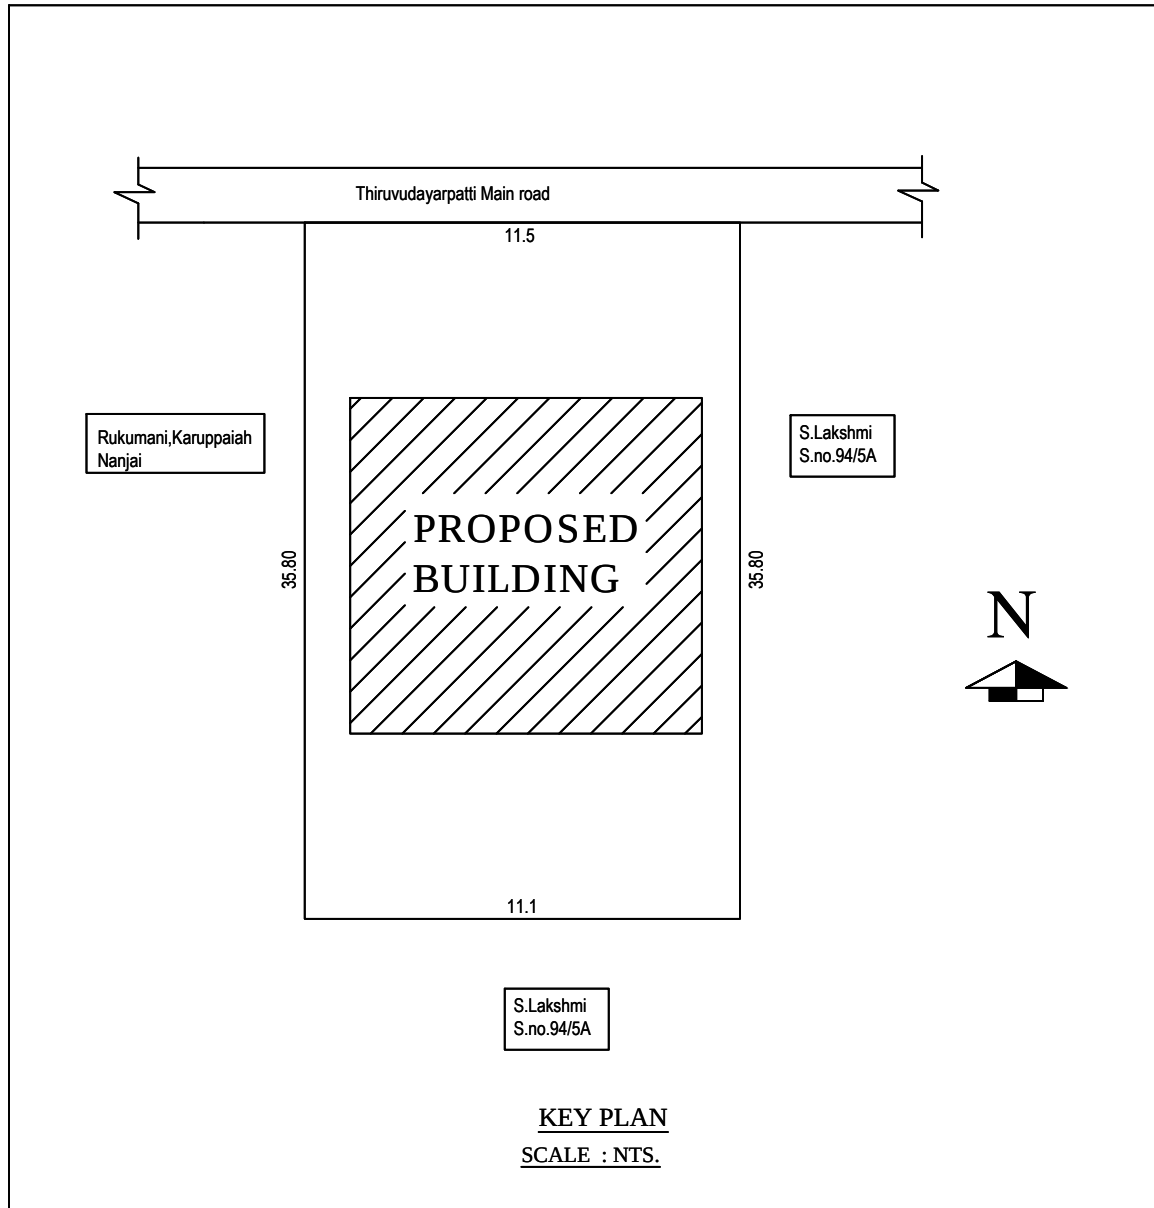
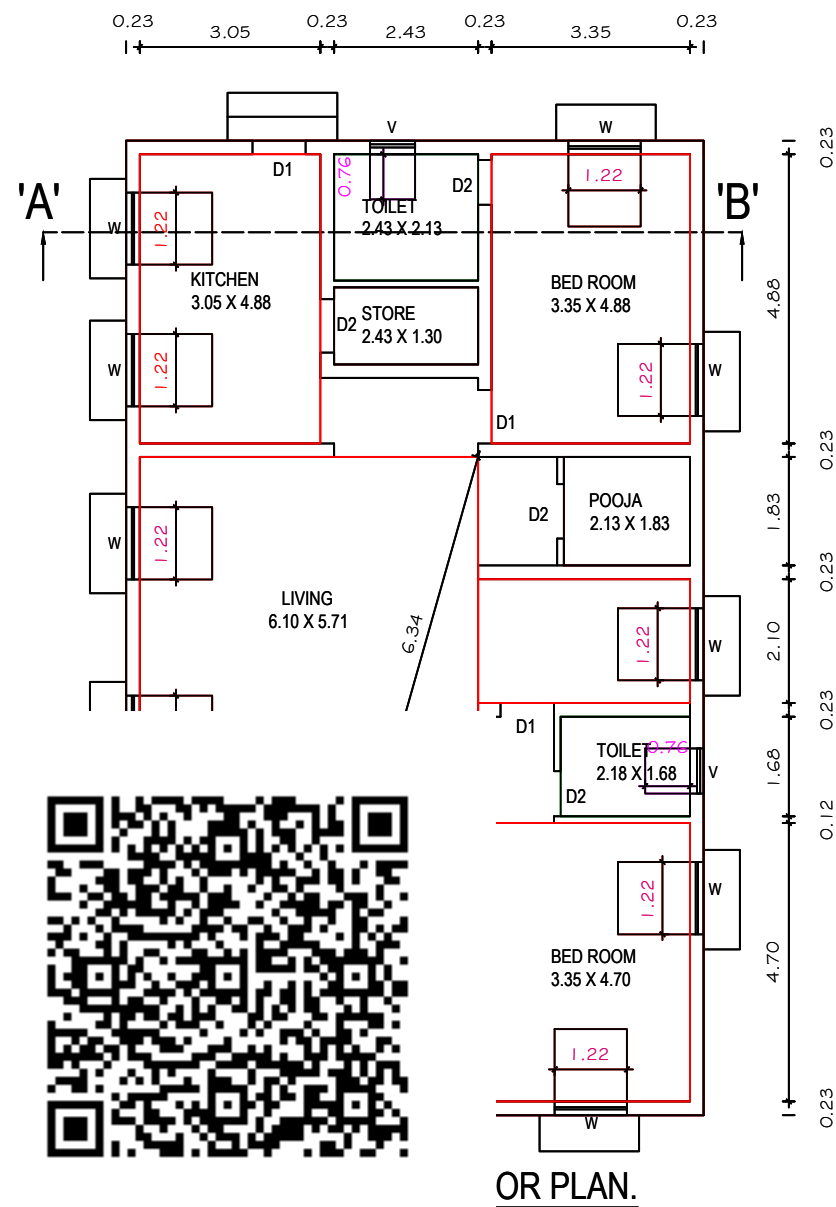
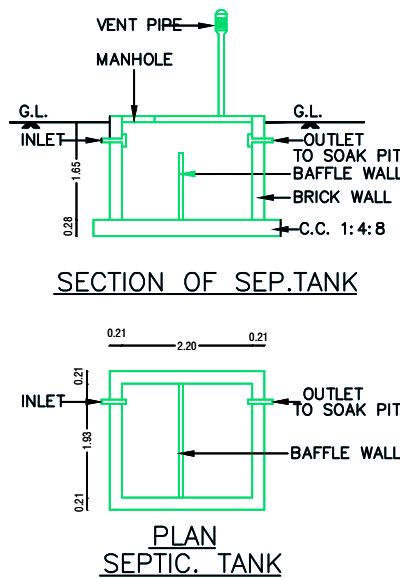
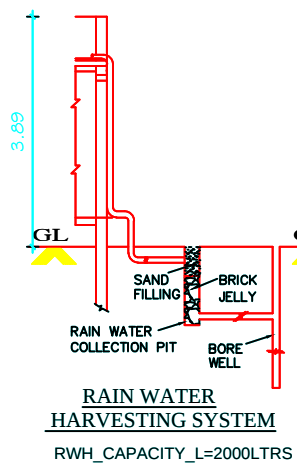
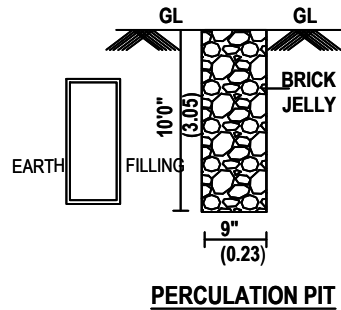
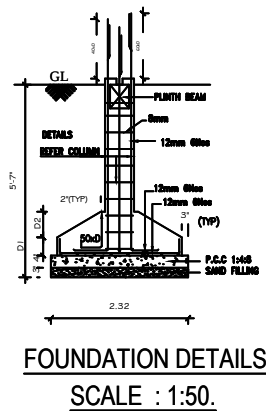


PLAN SHOWING THE PROPOSED CONSTRUCTION OF RCC RESIDENTIAL BUILDING AT S.NO.94/5, NEW S.NO. 94/5A1,PATTA NO .919, THIRUVUDAIYARPATTI THIRUVUDAIYARPATTI VILLAGE, THIRUVUDAIYARPATTI PANCHAYAT, THIRUPPATHUR PANCHAYAT UNION, THIRUPPATHUR TALUK, SIVAGANGA DIST, OWNER: Thiru. MALAISAMY

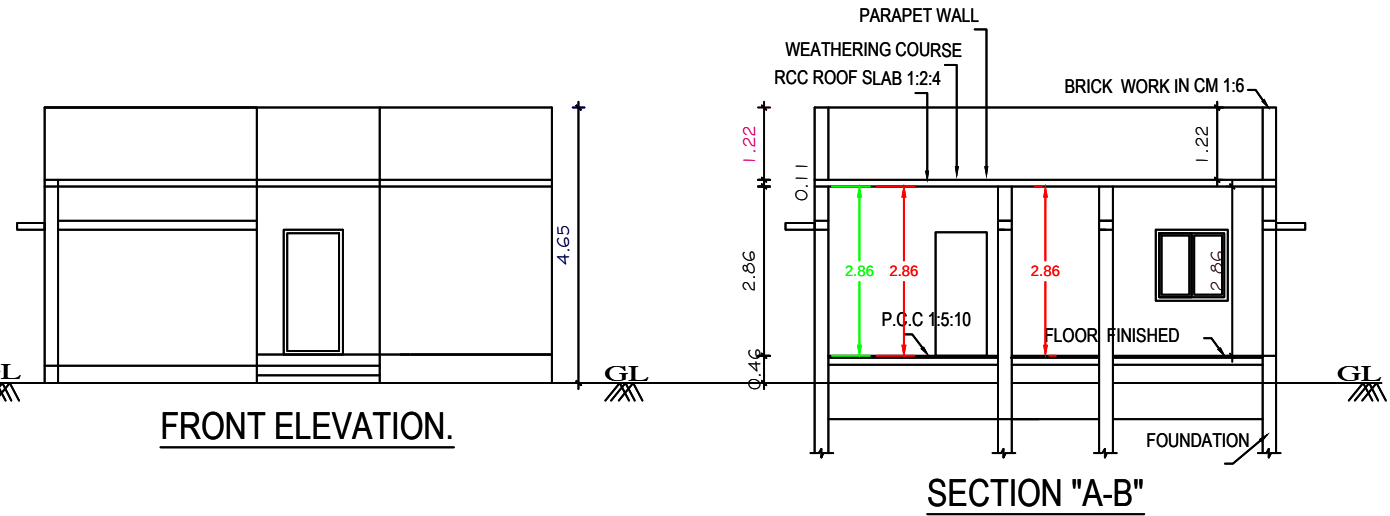

- SPECIFICATIONS:**
1. R.C.C FOOTINGS FOR FOUNDATION IN M20 MIX
 2. R.C.C. COLUMNS IN M20 MIX
 3. R.C.C. ROOF SLAB AND BEAMS IN M20 MIX
 4. 9" BRICK WORK IN C.M 1:5 IN SUPER STRUCTURE
 5. COUNTRY WOOD DOORS WITH FLUSH SHUTTERS
 6. COUNTRY WOOD GLAZED WINDOWS
 7. INTERNAL PLASTERING IN C.M 1:4
 8. EXTERNAL PLASTERING IN CM 1:5
 9. WEATHERING COURSE IN BRICK JELLY LIME CONCRETE 1:3 MIX
 10. WEATHERING TILES IN 9"X9" BURNT CLAY TILES IN LAID IN1:3 MIX

AREA STATEMENT	SQ.FT	SQ.MT
PLOT AREA (AS PER DOCUMENT)	4354.43	404.54
PLOT AREA (AS PER PATTA)	4354.43	404.54
PLOT AREA (AS PER SITE)	4354.43	404.54
FSI AREA		
PRO. GROUND FLOOR AREA	1504.15	139.74
TOTAL FSI AREA	1504.15	139.74
NON FSI AREA		
PRO. CAR PARK AREA	222.27	20.65
NET TOTAL FSI & NON FSI AREA	1726.42	160.39

PLOT COVERAGE	: 39.64%
FLOOR SPACE INDEX	: 0.40

JOINERY DETAILS:		
	DESCRIPTION	IN METER
MD	MAIN DOOR	1.22X2.13
D1	DOOR	0.91X2.13
D2	TOILET DOOR	0.76X2.13
O	OPENING	0.91X2.13
W	WINDOW	1.83X1.22
W1	WINDOW	1.83X0.91
W2	WINDOW	1.22X1.22
V	VENTILATOR	0.91X0.61

COLOUR INDEX:	
PROPOSED BUILDING	
EXISTING ROAD	
BOUNDARY LINE	
DEMOLITION	

OWNER

REGISTERED ENGINEER.