
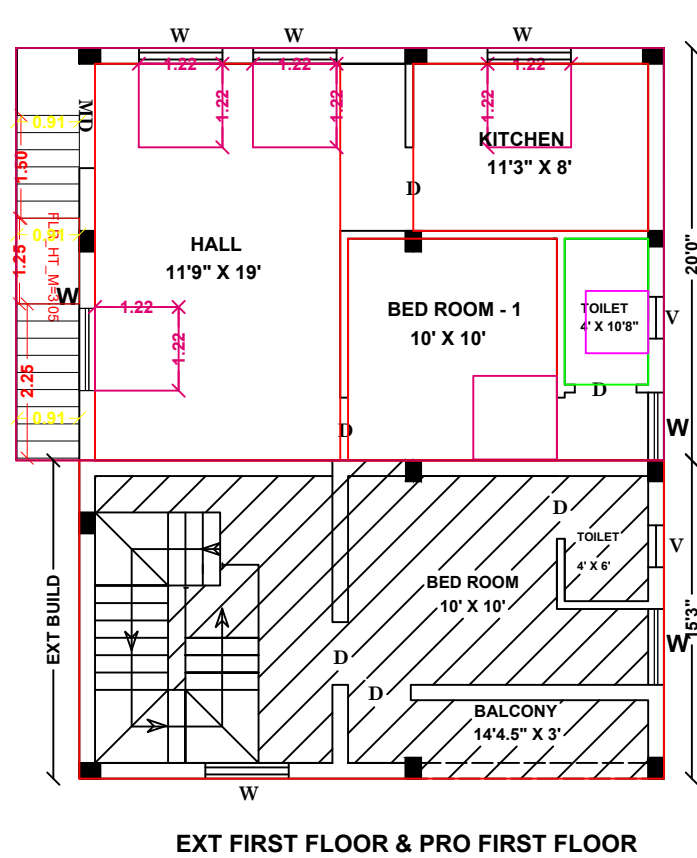
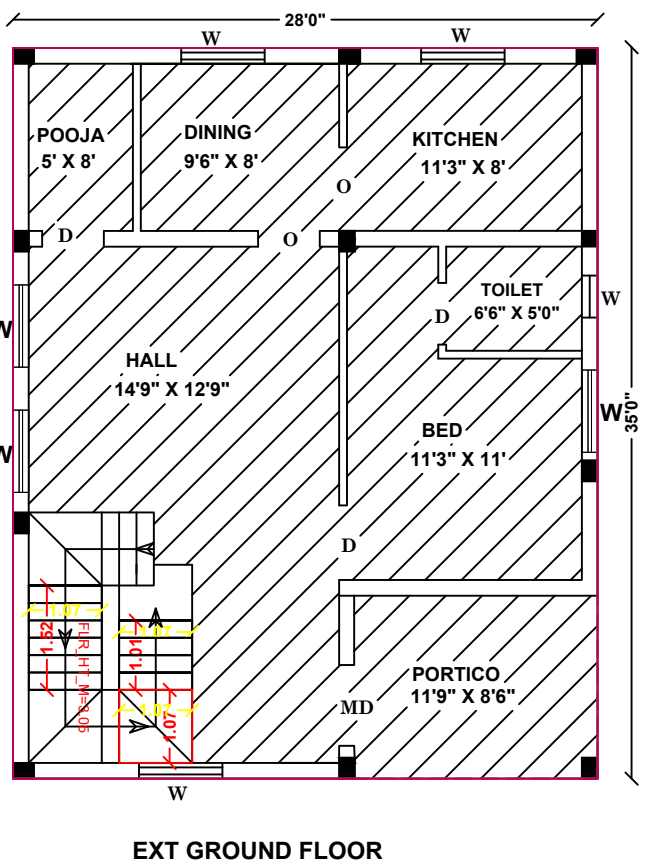
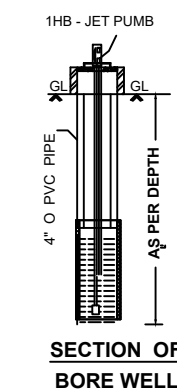
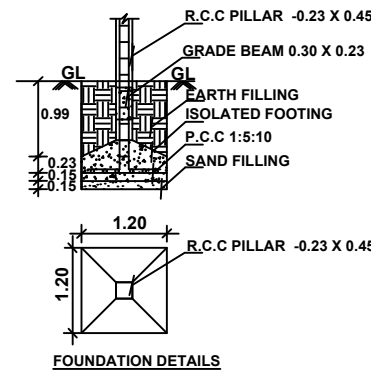
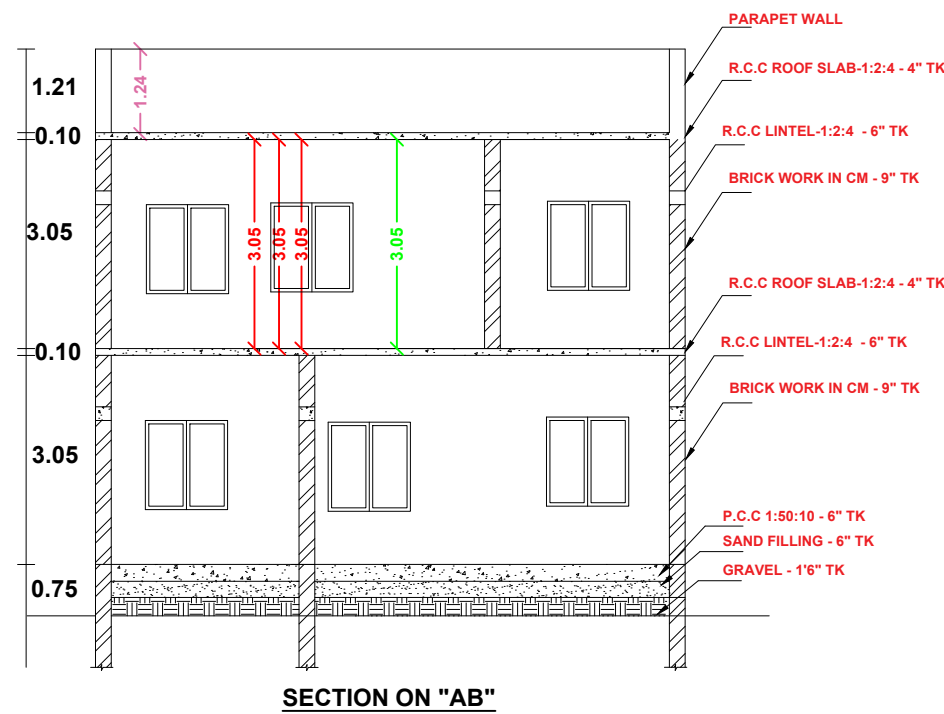




PLAN SHOWING THE PROPOSED CONSTRUCTION OF FF R.C.C BUILDING AT NEW S.NO:143/172B,
PLOT NO:B-7,AMARAVATHI VILLAGE& GROUP,AMARAVATHI PUDHUR PANCHAYAT,
SAKKOTTAI UNION ,KARAIKUDI TALUK , SIVAGANGAI DISTRICT.

SCALE : 1:100 (ALL DIMENSIONS ARE IN METRE).




APPLICANT NAME : Mr.R.SARAVANAN S/o RAJAGOPAL.

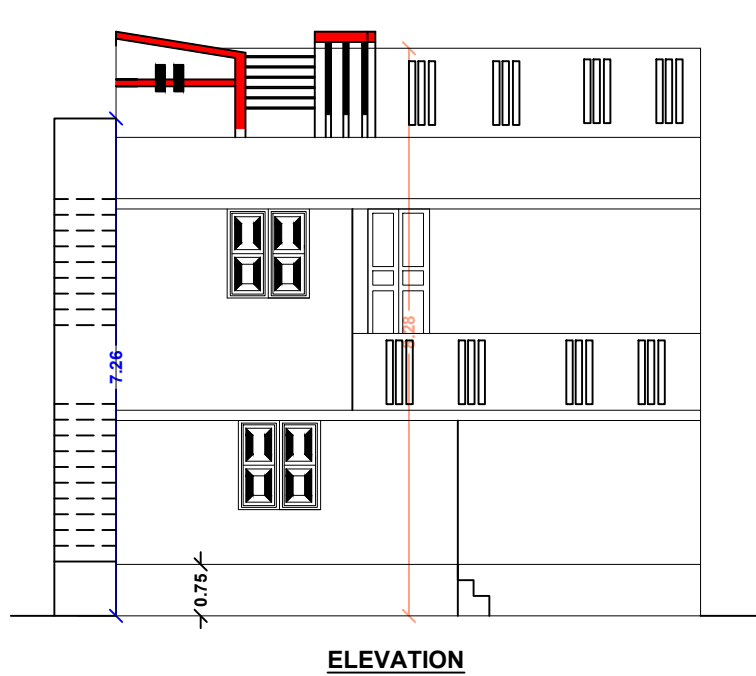

tank
panel
52.13

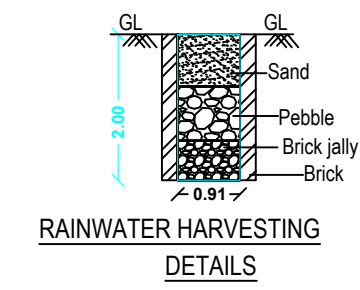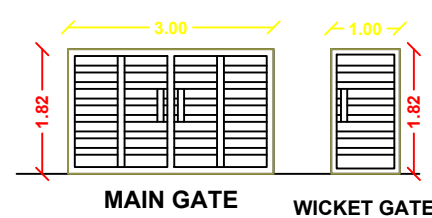

RWH_CAPACITY_L = 1000LTRS

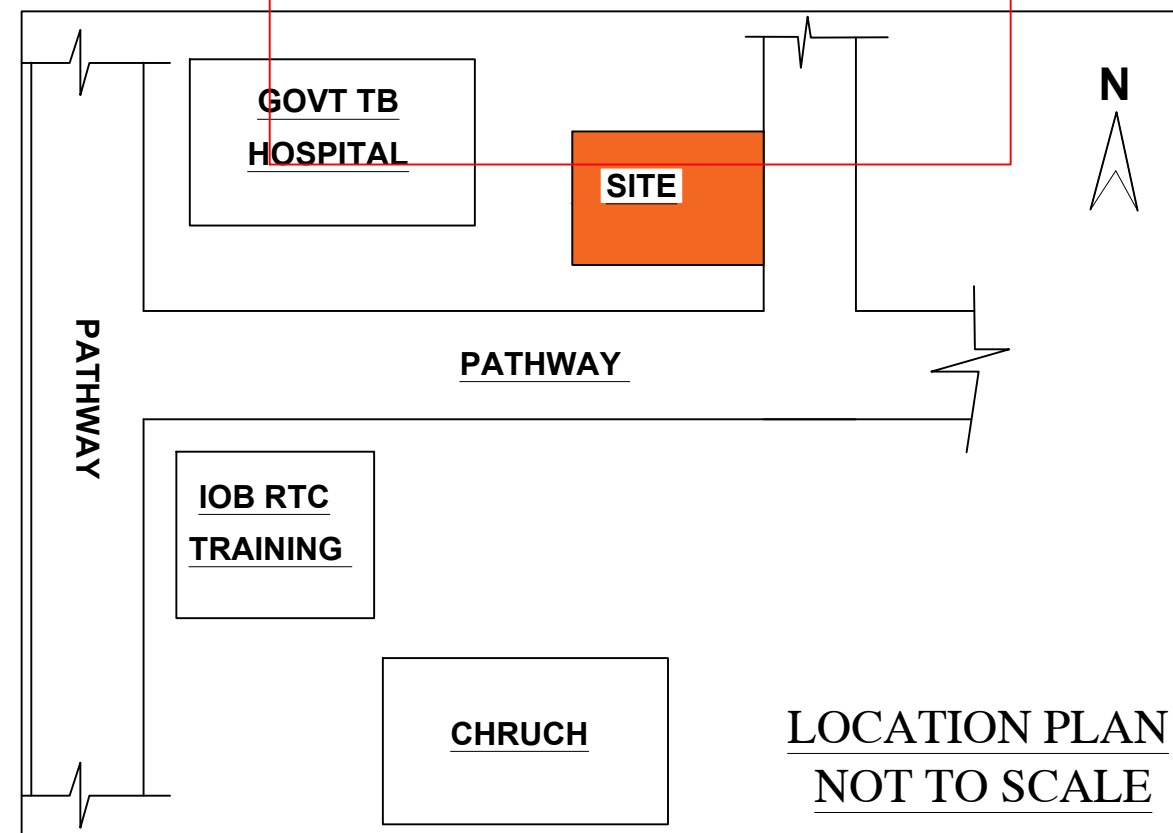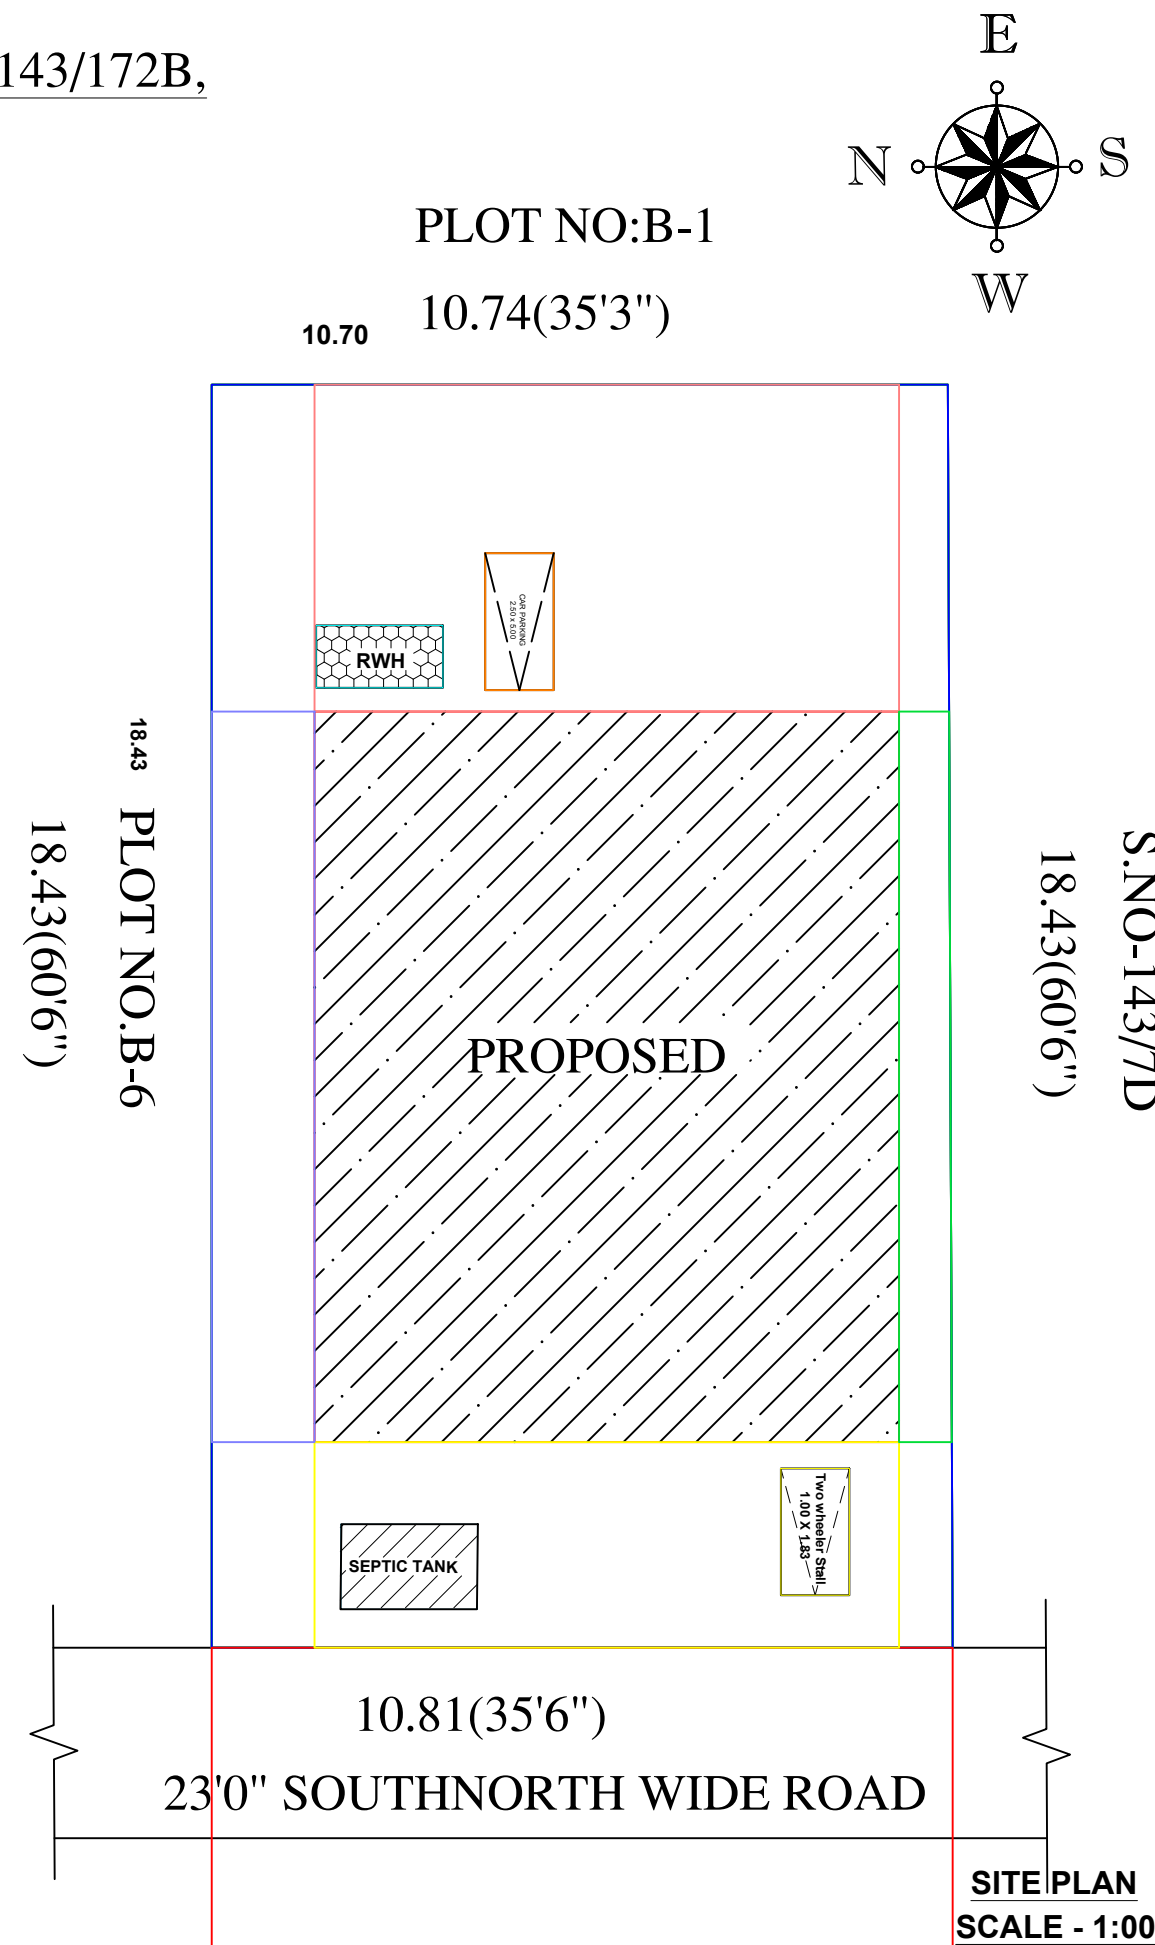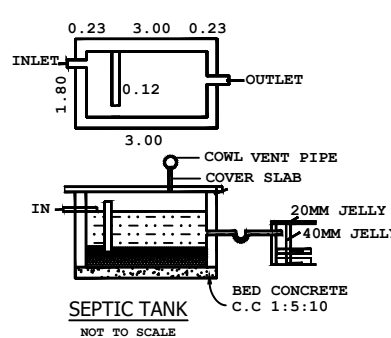

NAGAR-SRI SARASWATHI NAGAR B-BLOCK

COLOR INDEX

PROPOSED BUILDING	
PROPOSED SITE	
SOLAR PANEL	
RAIN WATER HARVESTING	

CASE TYPE : ADDITIONAL PROPOSAL

PLOT USE : RESIDENTIAL

DWELLING UNITS : 2UNITS

AREA OF THE PLOT : 2140.00Sft

SCHEME/AREA:APPROVED PLOT

APPROVAL NUMBER-2/13-14

JOINERY DETAILS	METRE
MD - CW DOOR	1.10 X 2.10
D - CW DOOR	0.90 X 2.10
W - CW WINDOW	1.22 X 1.22
V - VENTILATOR	0.90 X 0.60

AREA DETAILS	SFT	SQM
SITE AREA (As per doc)	2140.00	198.81
SITE AREA (As per patta)	2142.00	199.00
EXT BUILD GF	978.55	90.91
EXT BUILD FF	427.43	39.70
PRO BUILD FF	611.00	56.85
OPEN AREA	1163.45	108.08

FSI=TOTAL FLOOR AREA 181.82
PLOT AREA 199.00 = 0.91
NO OF TWO WHEELER PARKING:1 NOS

APPLICANT :Mr.SARAVANAN.

Mr.MP.SIVAGANESH
B.E(CIVIL),MBA,A.M.I.E,A.I.V.,
CHARTERED ENGINEER & APPROVED VALUER
ENGINEER GRADE-II (DTCP&SVG MUNICIPALITY)
REG NO:RE.II/SVG.23/24,REG NO:112/LS/2023/00008
OPP TO RDO OFFICE,NEAR LIC,SIVAGANGAI -630561
PH:8056696469,8610090089.
ENGINEER