
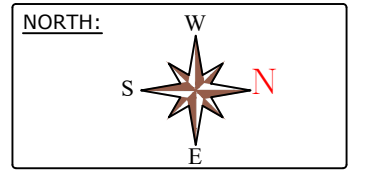
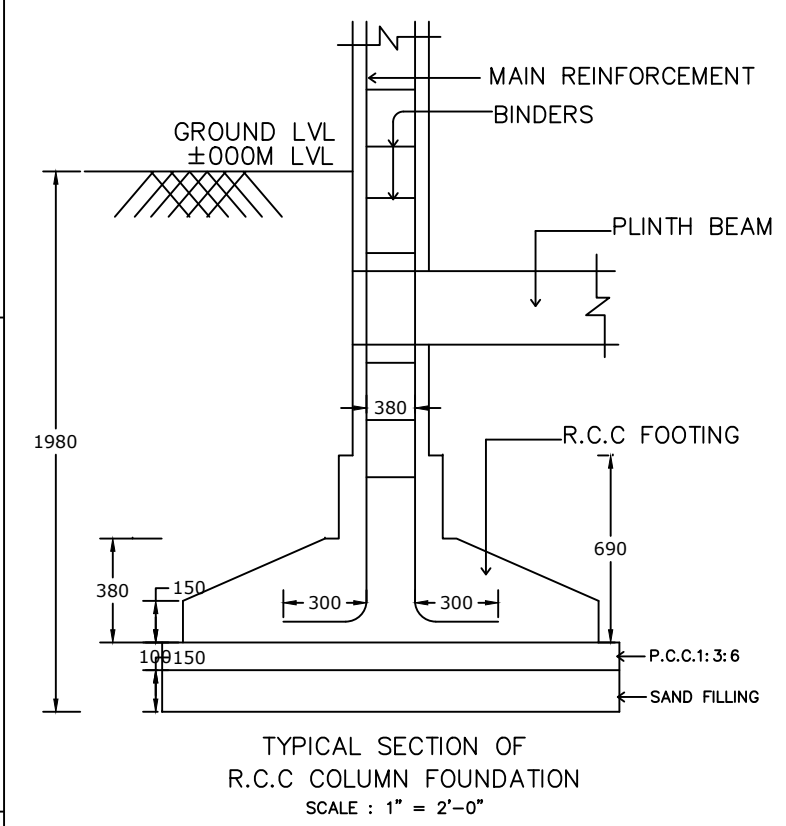
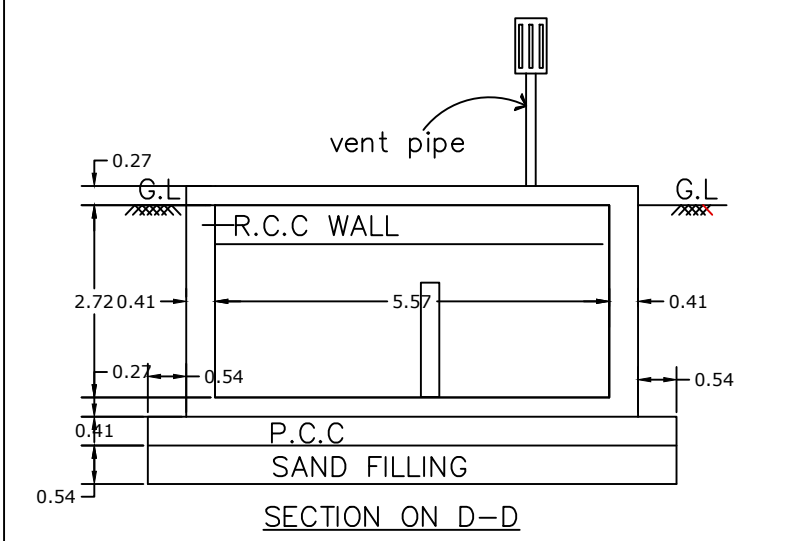
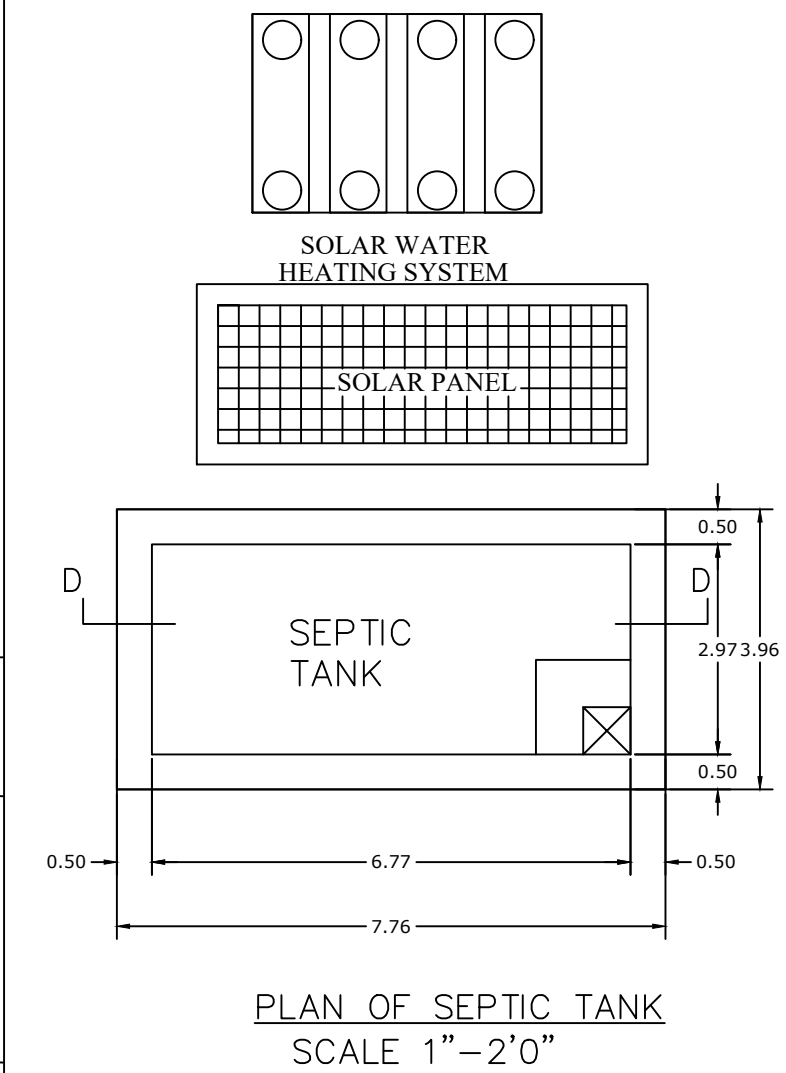
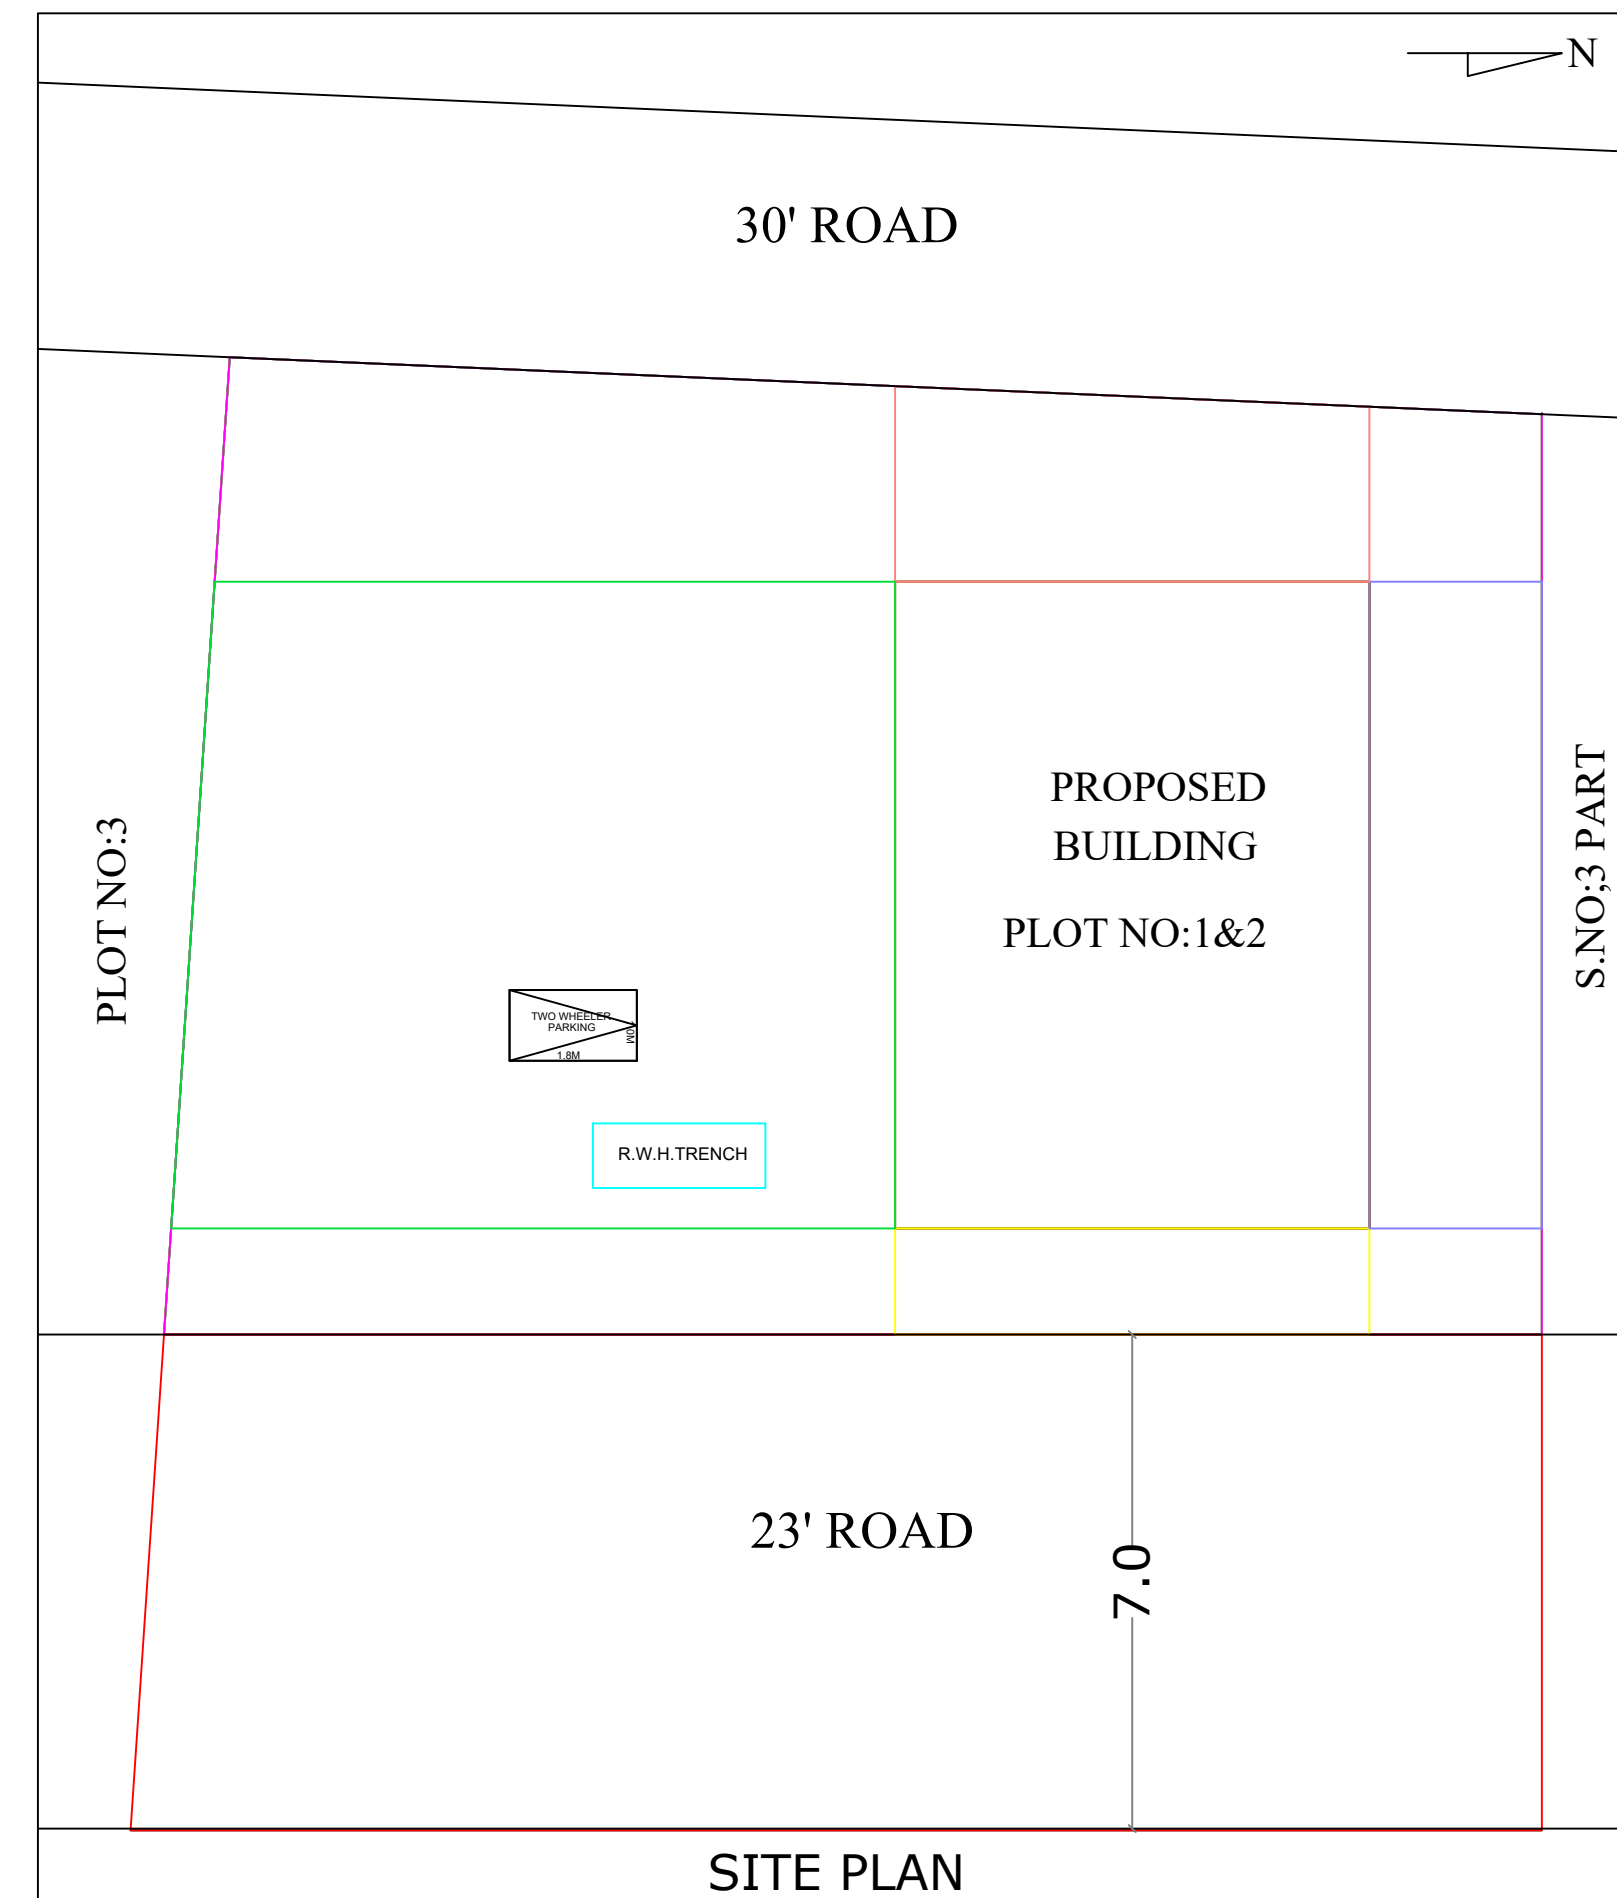
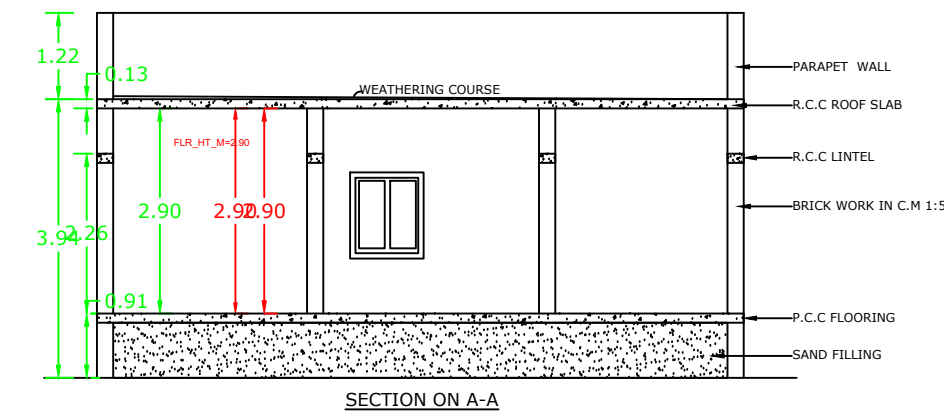
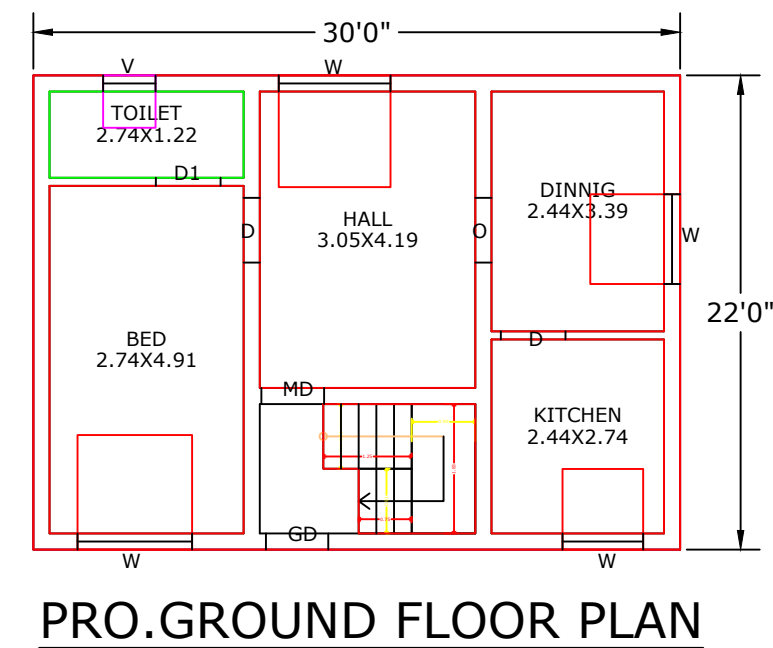


PLAN SHOWING THE PROPOSED CONSTRUCTION OF A RCC ROOF RESIDENTIAL BUILDING OLD R.S.NO:489/5B2, OLD PATTA NO:2658, NEW R.S.NO:489/10A1A1B, NEW PATTA NO:3962, PLOT NO:1 & 2, ANNAI NAGAR, KONDAGAI UITKADAI ILANTHAIKULAM VILLAGE, ILANTHAIKULAM PANCHAYAT, THIRUPPUVANAM PANCHAYAT UNION, THIRUPPUVANAM TALUK, SIVAGANGAI DISRTICT.

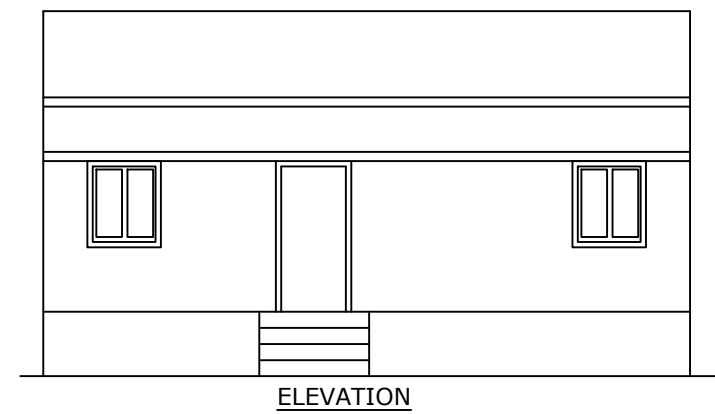

<u>AREA DETAILS:</u>		
	Sq.Ft	Sq.m
TOTAL AREA OF SITE	2748.00	255.29
PRO.GROUND FLOOR AREA	660.00	61.32
OPEN AREA	2088.00	193.97

JOINERY:		
MD -----	>	3'6" X 7'0"
D -----	>	3'0" X 7'0"
D1 -----	>	3'0" X 7'0"
D2 -----	>	2'6" X 7'0"
W -----	>	4'6" X 4'0"
W1 -----	>	4'6" X 2'6"
V -----	>	2'6" X 2'6"

REGISTER ENGINEER:

N. S. R.

Er. N. SRINIVASA RAMANUJAM DCE.,
Consulting & Licensed Engineer
Construction Engineer D.T&CP
REG No - CE/SVG DIST/34/2021
7B, Swamy Sannathi Street
THIRUPPUVANAM - 630 611, sivagangal Dist.
Cell : 98421 14028, 94871 24028

CLIENT

M.MAKKI

FSI :

$$\text{Floor Space Index} = \frac{61.32}{255.29} \leq 2 = 0.240$$

OFFICE USE :

