
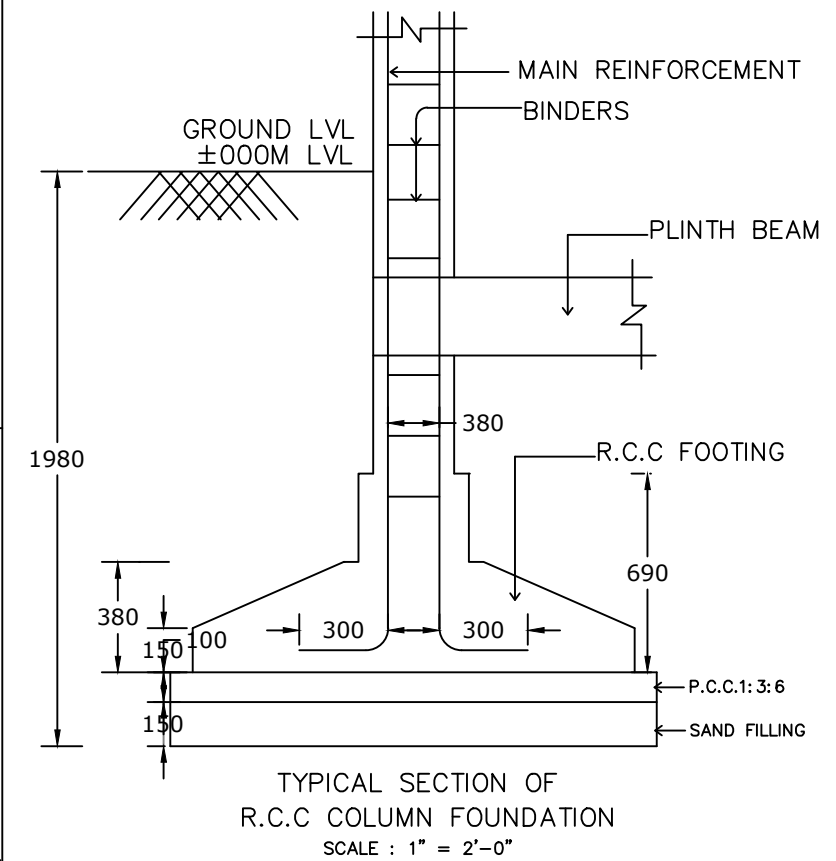
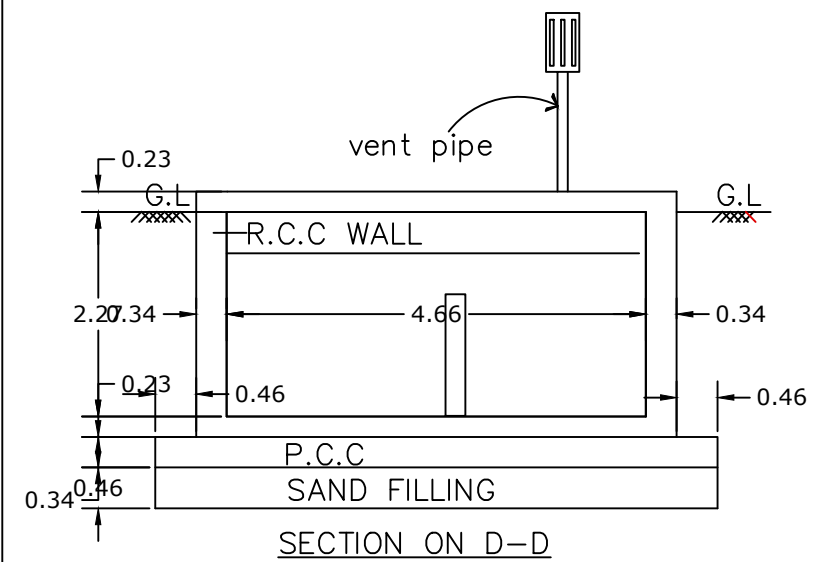
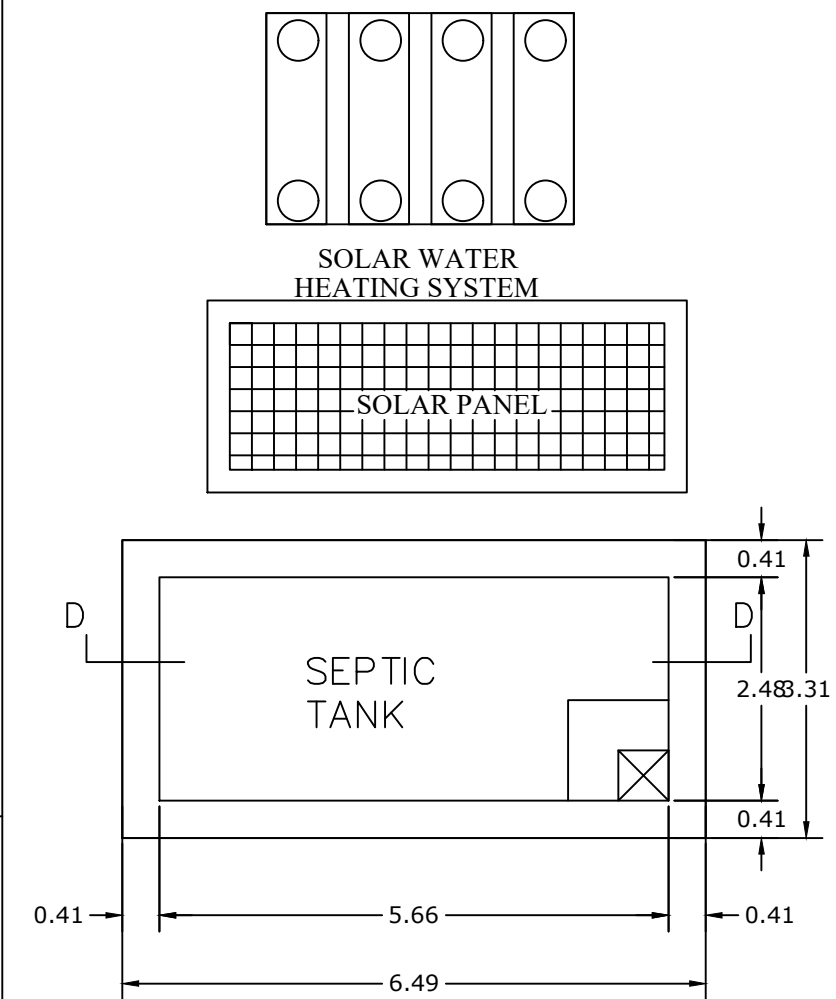
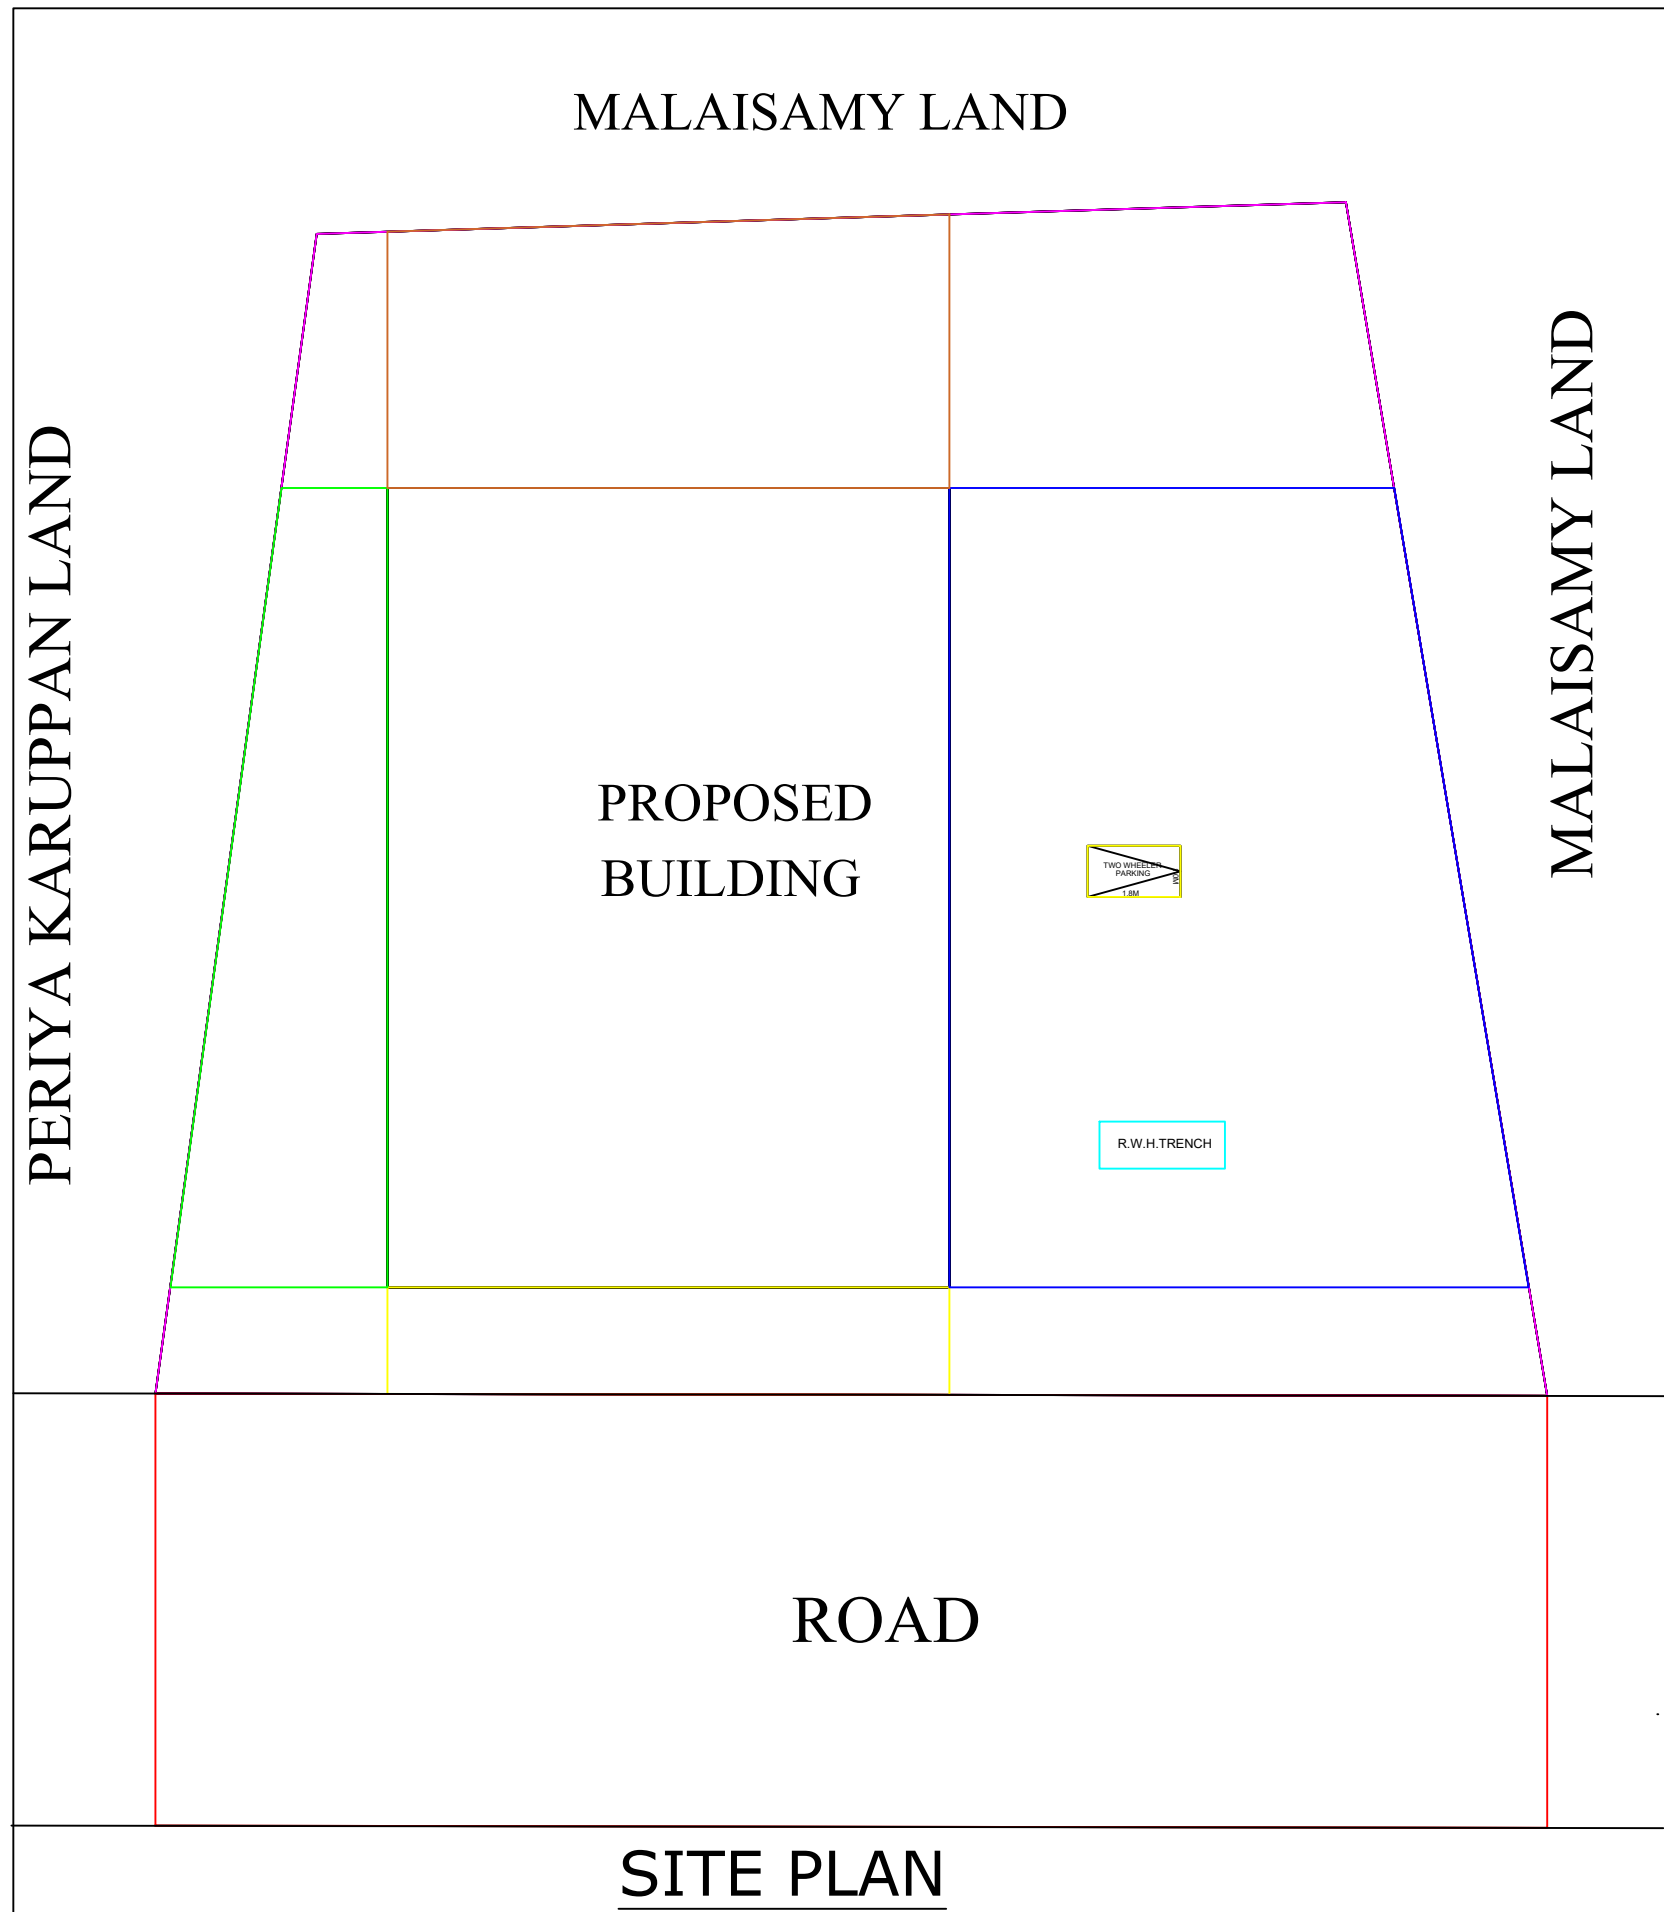
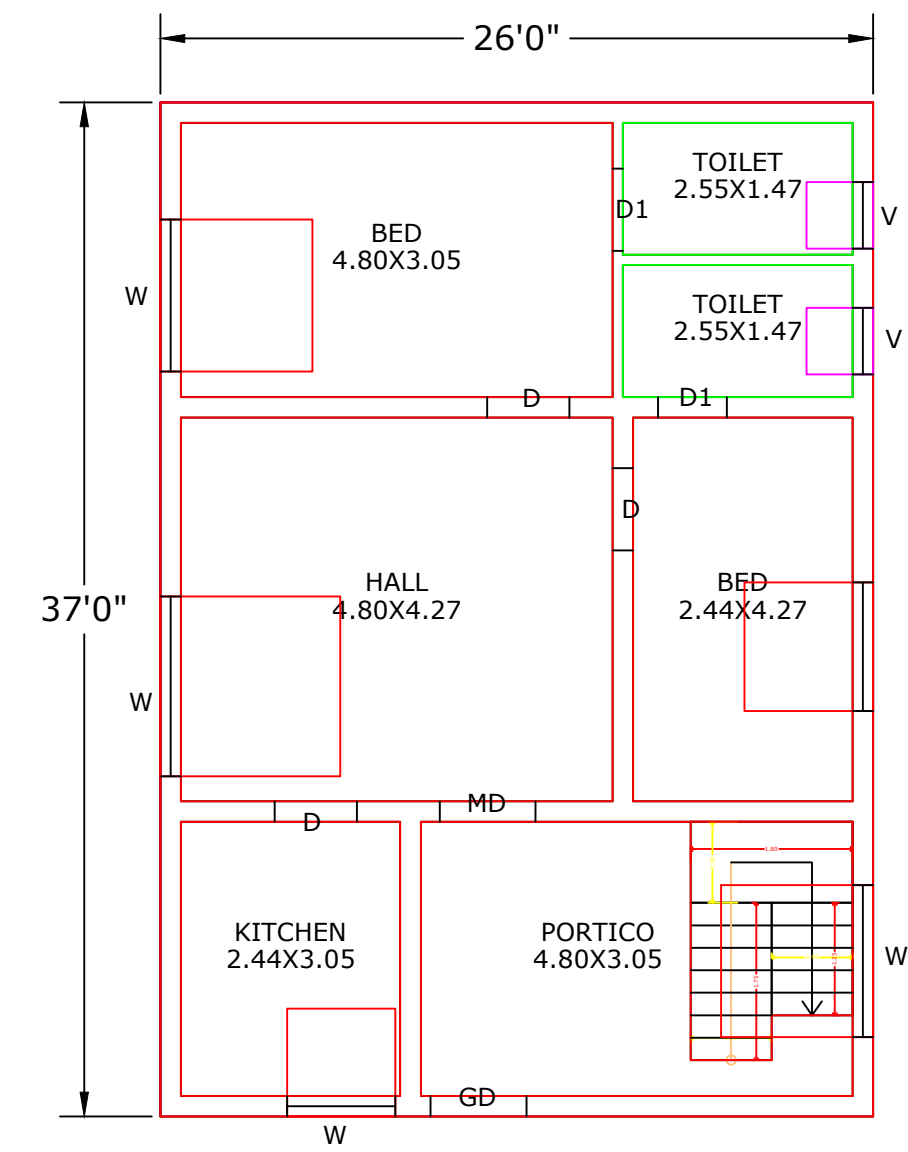
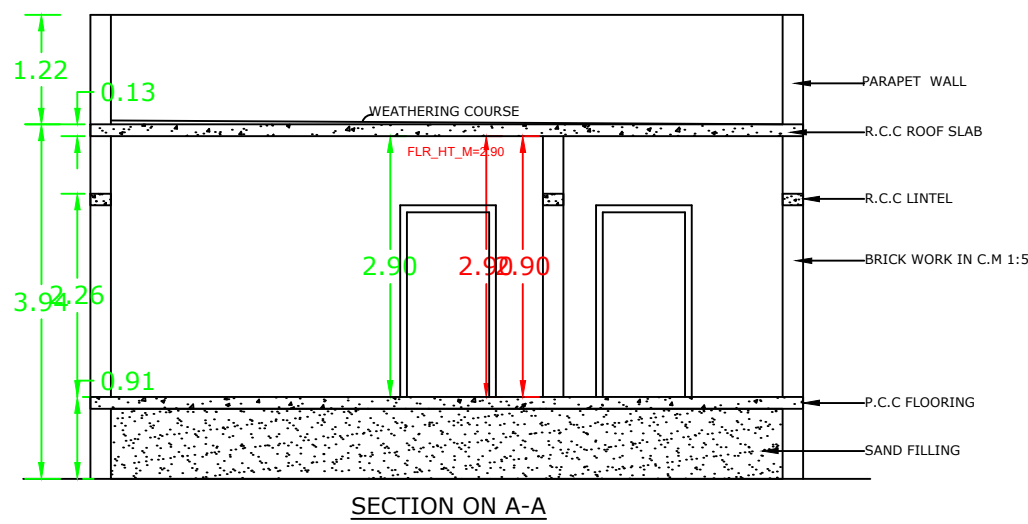


PLAN SHOWING THE PROPOSED CONSTRUCTION OF A RCC ROOF RESIDENTIAL BUILDING R S.NO:154/5B2, NEW PATTA NO:2247,
S.NO:154/5B2, POOVANTHI VILLAGE, POOVANTHI PANCHAYAT, THIRUPPUVANAM PANCHAYAT UNION, THIRUPPUVANAM
TALUK, SIVAGANGAI DISRTICT.

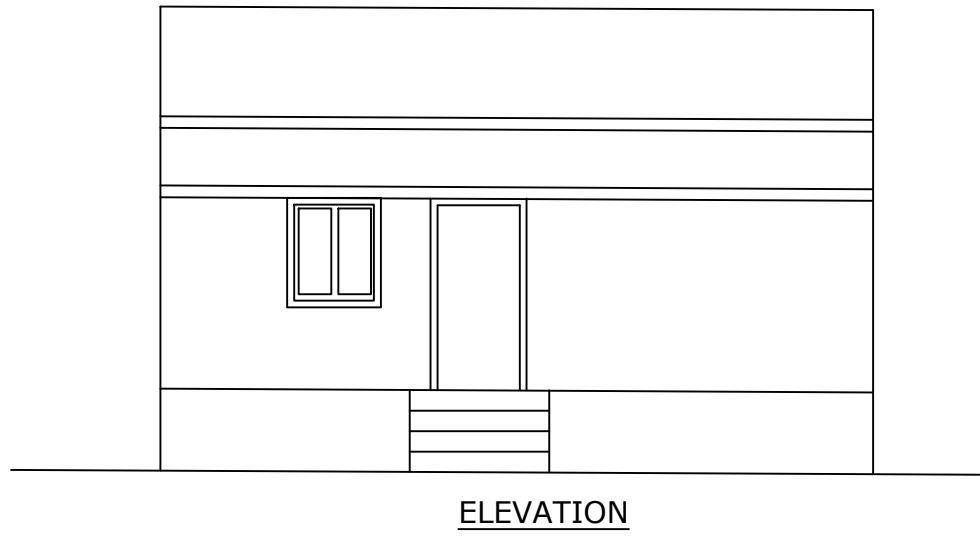

NORTH:

AREA DETAILS:

	Sq.Ft	Sq.m
TOTAL AREA OF SITE	3052.00	283.54
PRO.GROUND FLOOR AREA	962.00	89.37
OPEN AREA	2090.00	194.17

JOINERY:

MD ----- > 3'6" X 7'0"

D ----- > 3'0" X 7'0"

D1 ----- > 3'0" X 7'0"

D2 ----- > 2'6" X 7'0"

W ----- > 4'6" X 4'0"

W1 ----- > 4'6" X 2'6"

V ----- > 2'6" X 2'6"

REGISTER ENGINEER:

N. S. R.

Er.N.SRINIVASA RAMANUJAM DCE.,
Consulting & Licensed Engineer
Construction Engineer D.T&CP
REG No - CE/SVG DIST/34/2021
7B,Swamy Sannathi Street
THIRUPPUVANAM -630 611,sivagangal Dist.
Cell : 98421 14028 ,94871 24028

CLIENT

M. Doorigai

M.DOORIGAI

FSL :
Floor Space Index = 89.37 / 283.54 - <= 2=0.315

OFFICE USE :