


PLAN SHOWING THE PROPOSED CONSTRUCTION OF A R.C.C ROOFED DWELLING HOUSE IN SURVEY NO: 19 / 14,
PATTA SURVEY NO: 19 / 14B, PATTA NO: 9817, PLOT NO: 24 AT VASANTHAM NAGAR PART-II, KALAYARKOIL VILLAGE,
SOMANATHAMANGALAM GROUP, KALAYARKOIL PANCHAYAT, KALAYARKOIL UNION & TALUK, SIVAGANGAI DISTRICT.
OWNER: Tmt. N. NIVETHA, W/O. NARAYANAMOORTHY. [ALL DIMENSIONS ARE IN 'METER'] SCALE: 1:100

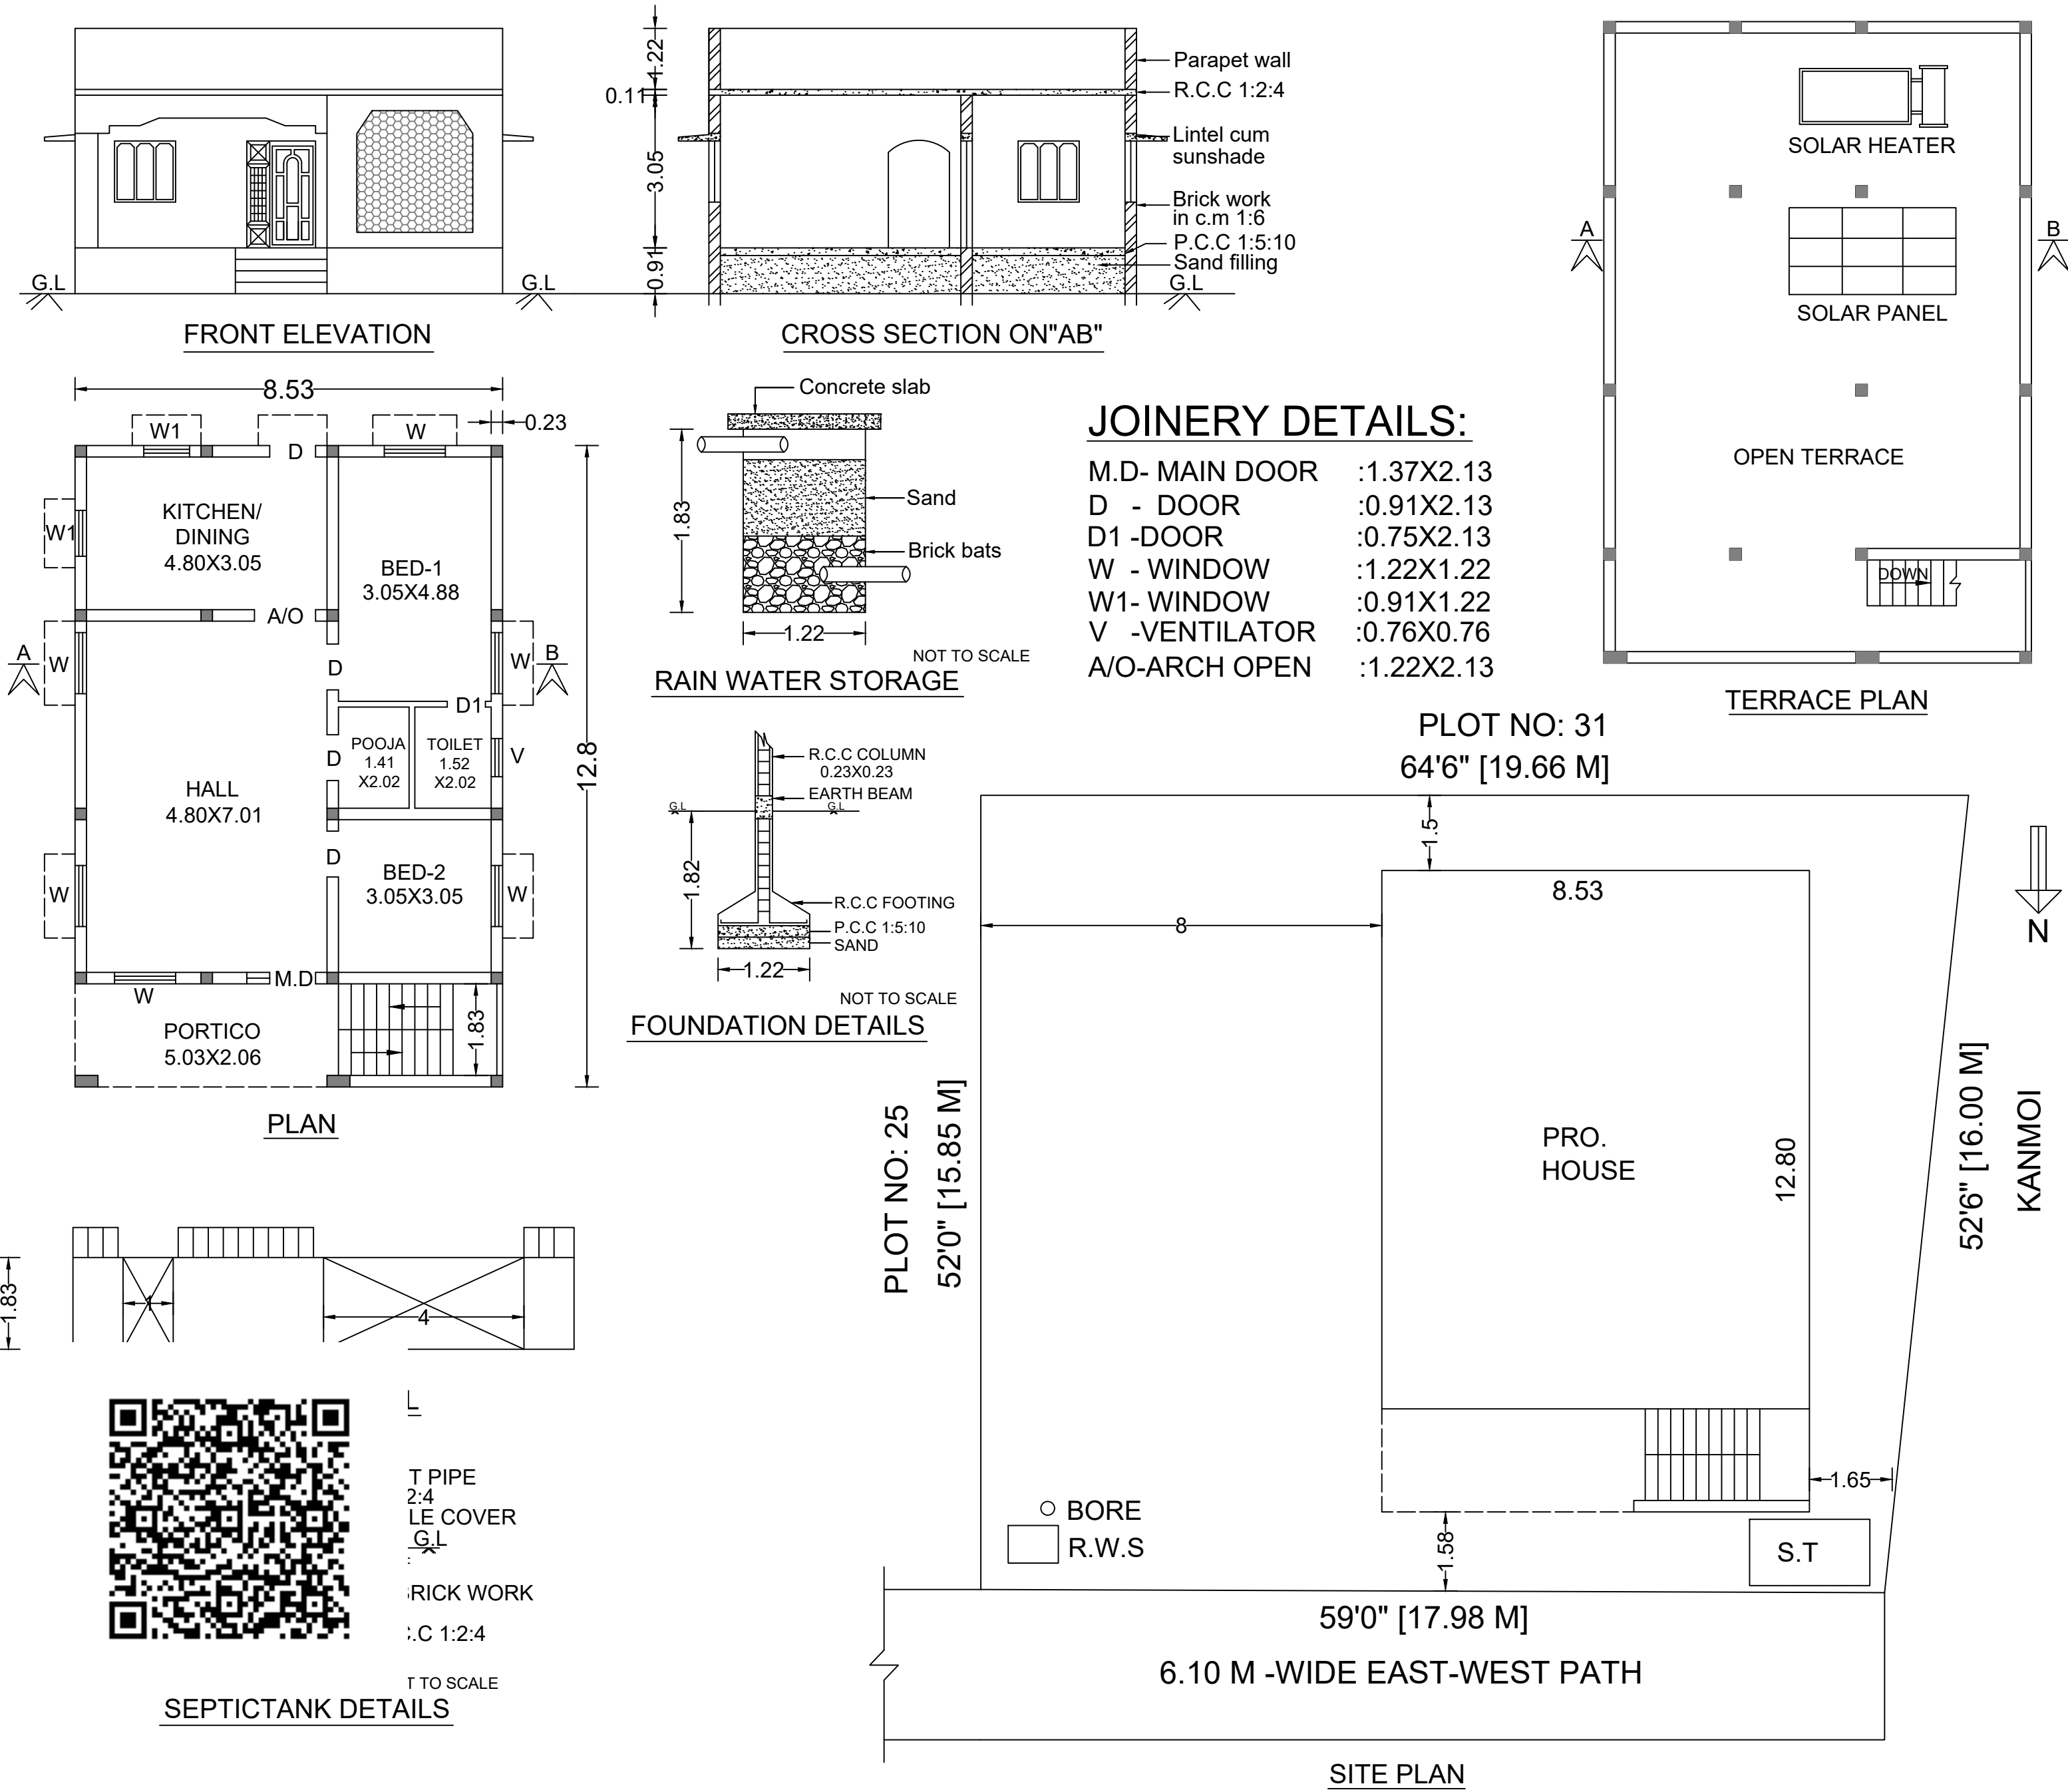

ROAD TO METTUPATTI

KALLAL ROAD

COMMON PATH

COMMON PATH

COMMON PATH

SITE

N

KEY PLAN

AREA DETAILS	SQ.FT	SQ.M
SITE AREA:		
AS PER DOCUMENT	3226.50	299.75
AS PER PATTA	3229.17	300.00
AS PER SITE	3226.50	299.75
PRO.HOUSE	1175.74	109.23
OPEN AREA	2050.76	190.52

N. Nivetha

SIGNATURE OF OWNER:

D. Ravi, B.E.,
Consulting Civil Engineer
Licensed Building Surveyor
2309, Somasundaram Nagar
Kalayarkoil-630 551, Sivagangai Dt.
Cell No: 98655 06998

SIGNATURE OF REGISTERED ENGINEER: