



PLAN SHOWING THE PROPOSED CONSTRUCTIONS OF GROUND FLOOR IN S.R.No:35/17,VETHIYARENTHAL GROUP,SENGOTTAI PARAIYANKULAM VILLAGE,THERKU SANTHANOOR PANCHAYAT,MANAMADURAI UNION & TALUK,SIVAGANGAI DISTRICT...



APPLICANT NAME : Mr.G.APPAVU S/O GANAPATI PILLAI.,

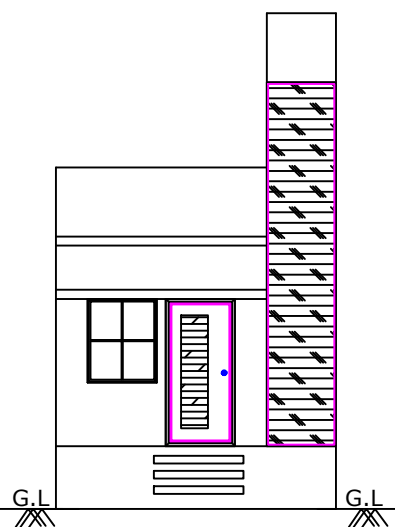

FRONT ELEVATION

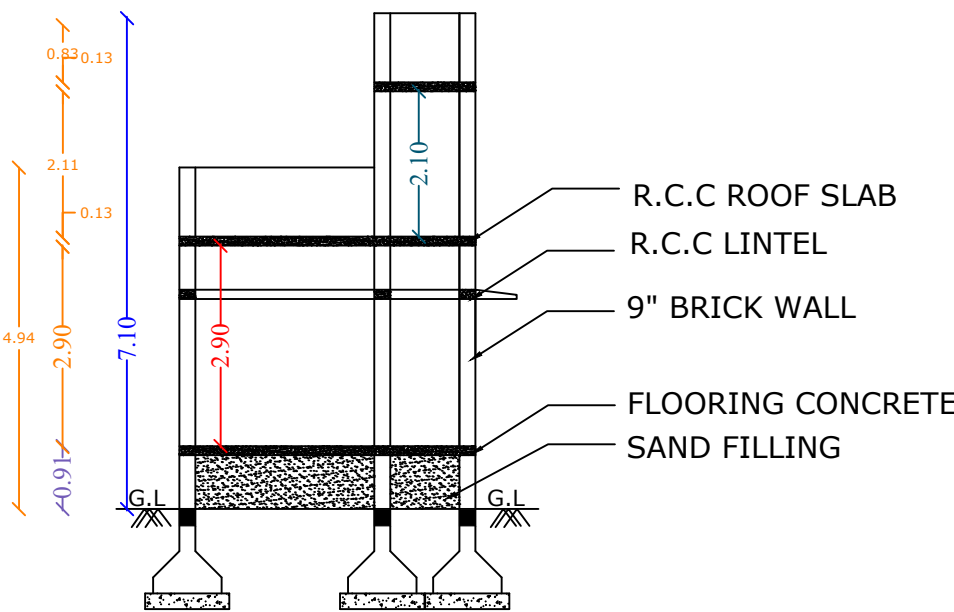


SECTION A-A'

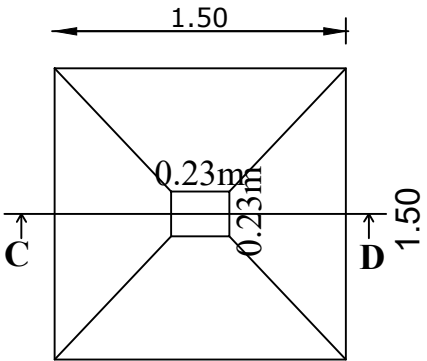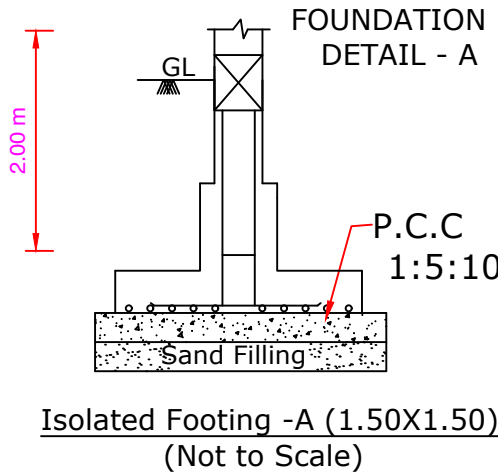

SECTION - 'CD'

TOPO PLAN:-

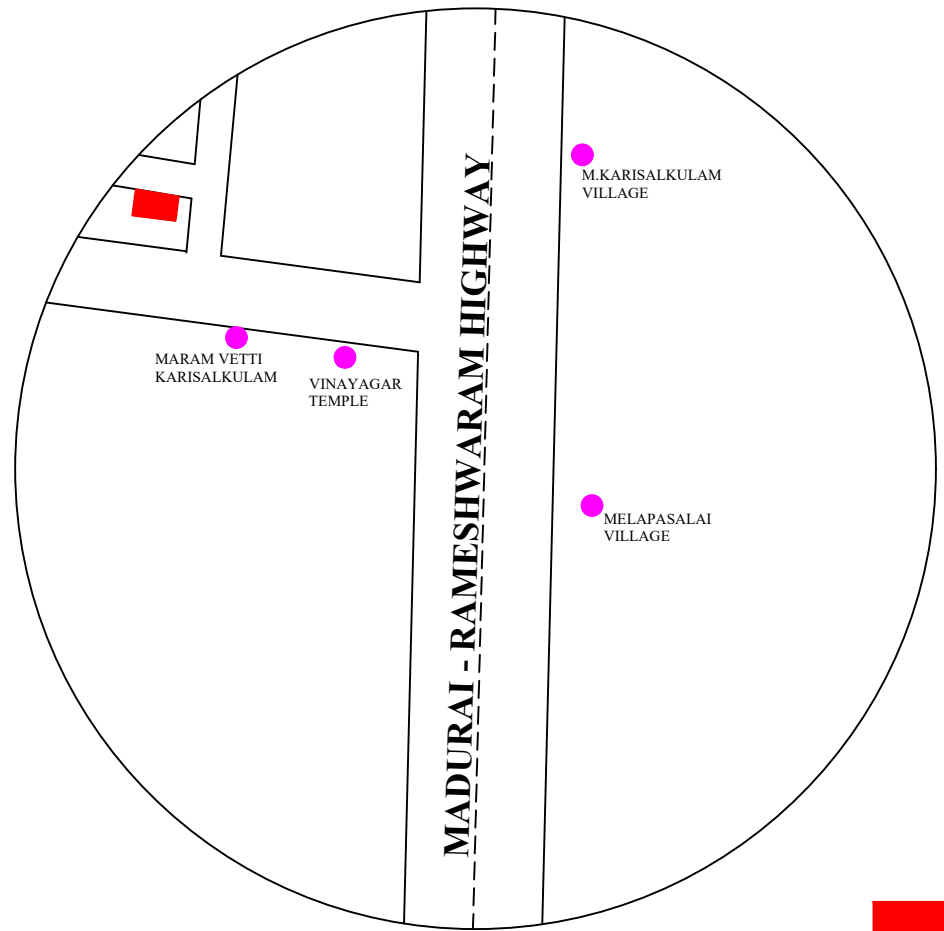

JOINERIES:-

|     |              |             |             |
|-----|--------------|-------------|-------------|
| M.D | MAIN DOOR    | 3'0" X 7'0" | 0.91 X 2.13 |
| D   | DOOR         | 3'0" X 7'0" | 0.91 X 2.13 |
| D1  | DOOR         | -           | -           |
| W1  | WINDOW       | 4'0" X 4'6" | 1.52 X 1.52 |
| W   | WINDOW       | -           | -           |
| V   | VENTILATOR   | 2'4" X 2'4" | 0.72 X 0.74 |
| GW  | GLASS WINDOW | -           | -           |

AREA DETAILS:-

|                            | SQ.FT   | SQM     |
|----------------------------|---------|---------|
| TOTAL AREA AS PER DOCUMENT | 1980.00 | 0184.01 |
| TOTAL AREA AS PER SITE     | 1980.00 | 0184.01 |
| PRO AREA OF GROUND FLOOR   | 0100.10 | 0009.30 |
| OPEN SPACE AREA            | 1879.90 | 0174.71 |

FOR CALCULATION :-

FSI =  $\frac{\text{TOTAL BUILT UP AREA}}{\text{TOTAL PLOT EXTENT}}$

FSI =  $\frac{009.30 \text{ SQM}}{184.01 \text{ SQM}} = 0.05\% < 2.0 \%$

APPLICANT SIGNATURE:-

G.APPAVU PILLAI


ENGINEER :-

Er.G.ANDAVAR, D.C.E.,  
LICENCE No : 185/001-64763,  
MANAMADURAI  
MOB - +91 9865334864


Building plan approval

Roc.no:01/2024-2024  
BL.no: 01/2024-2024

/E-signed/  
Therku Santhanoor President  
Therku Santhanoor Village Panchayat  
Manamadurai Union  
Sivagangai District

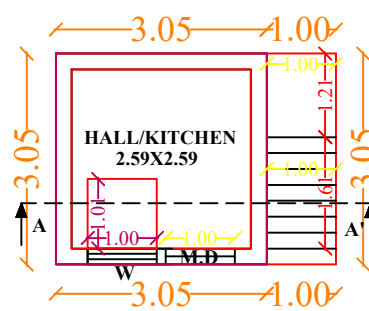


PRO GROUND FLOOR

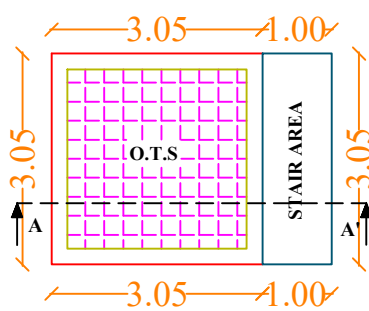


PRO TERRACE FLOOR


SITE PLAN:-

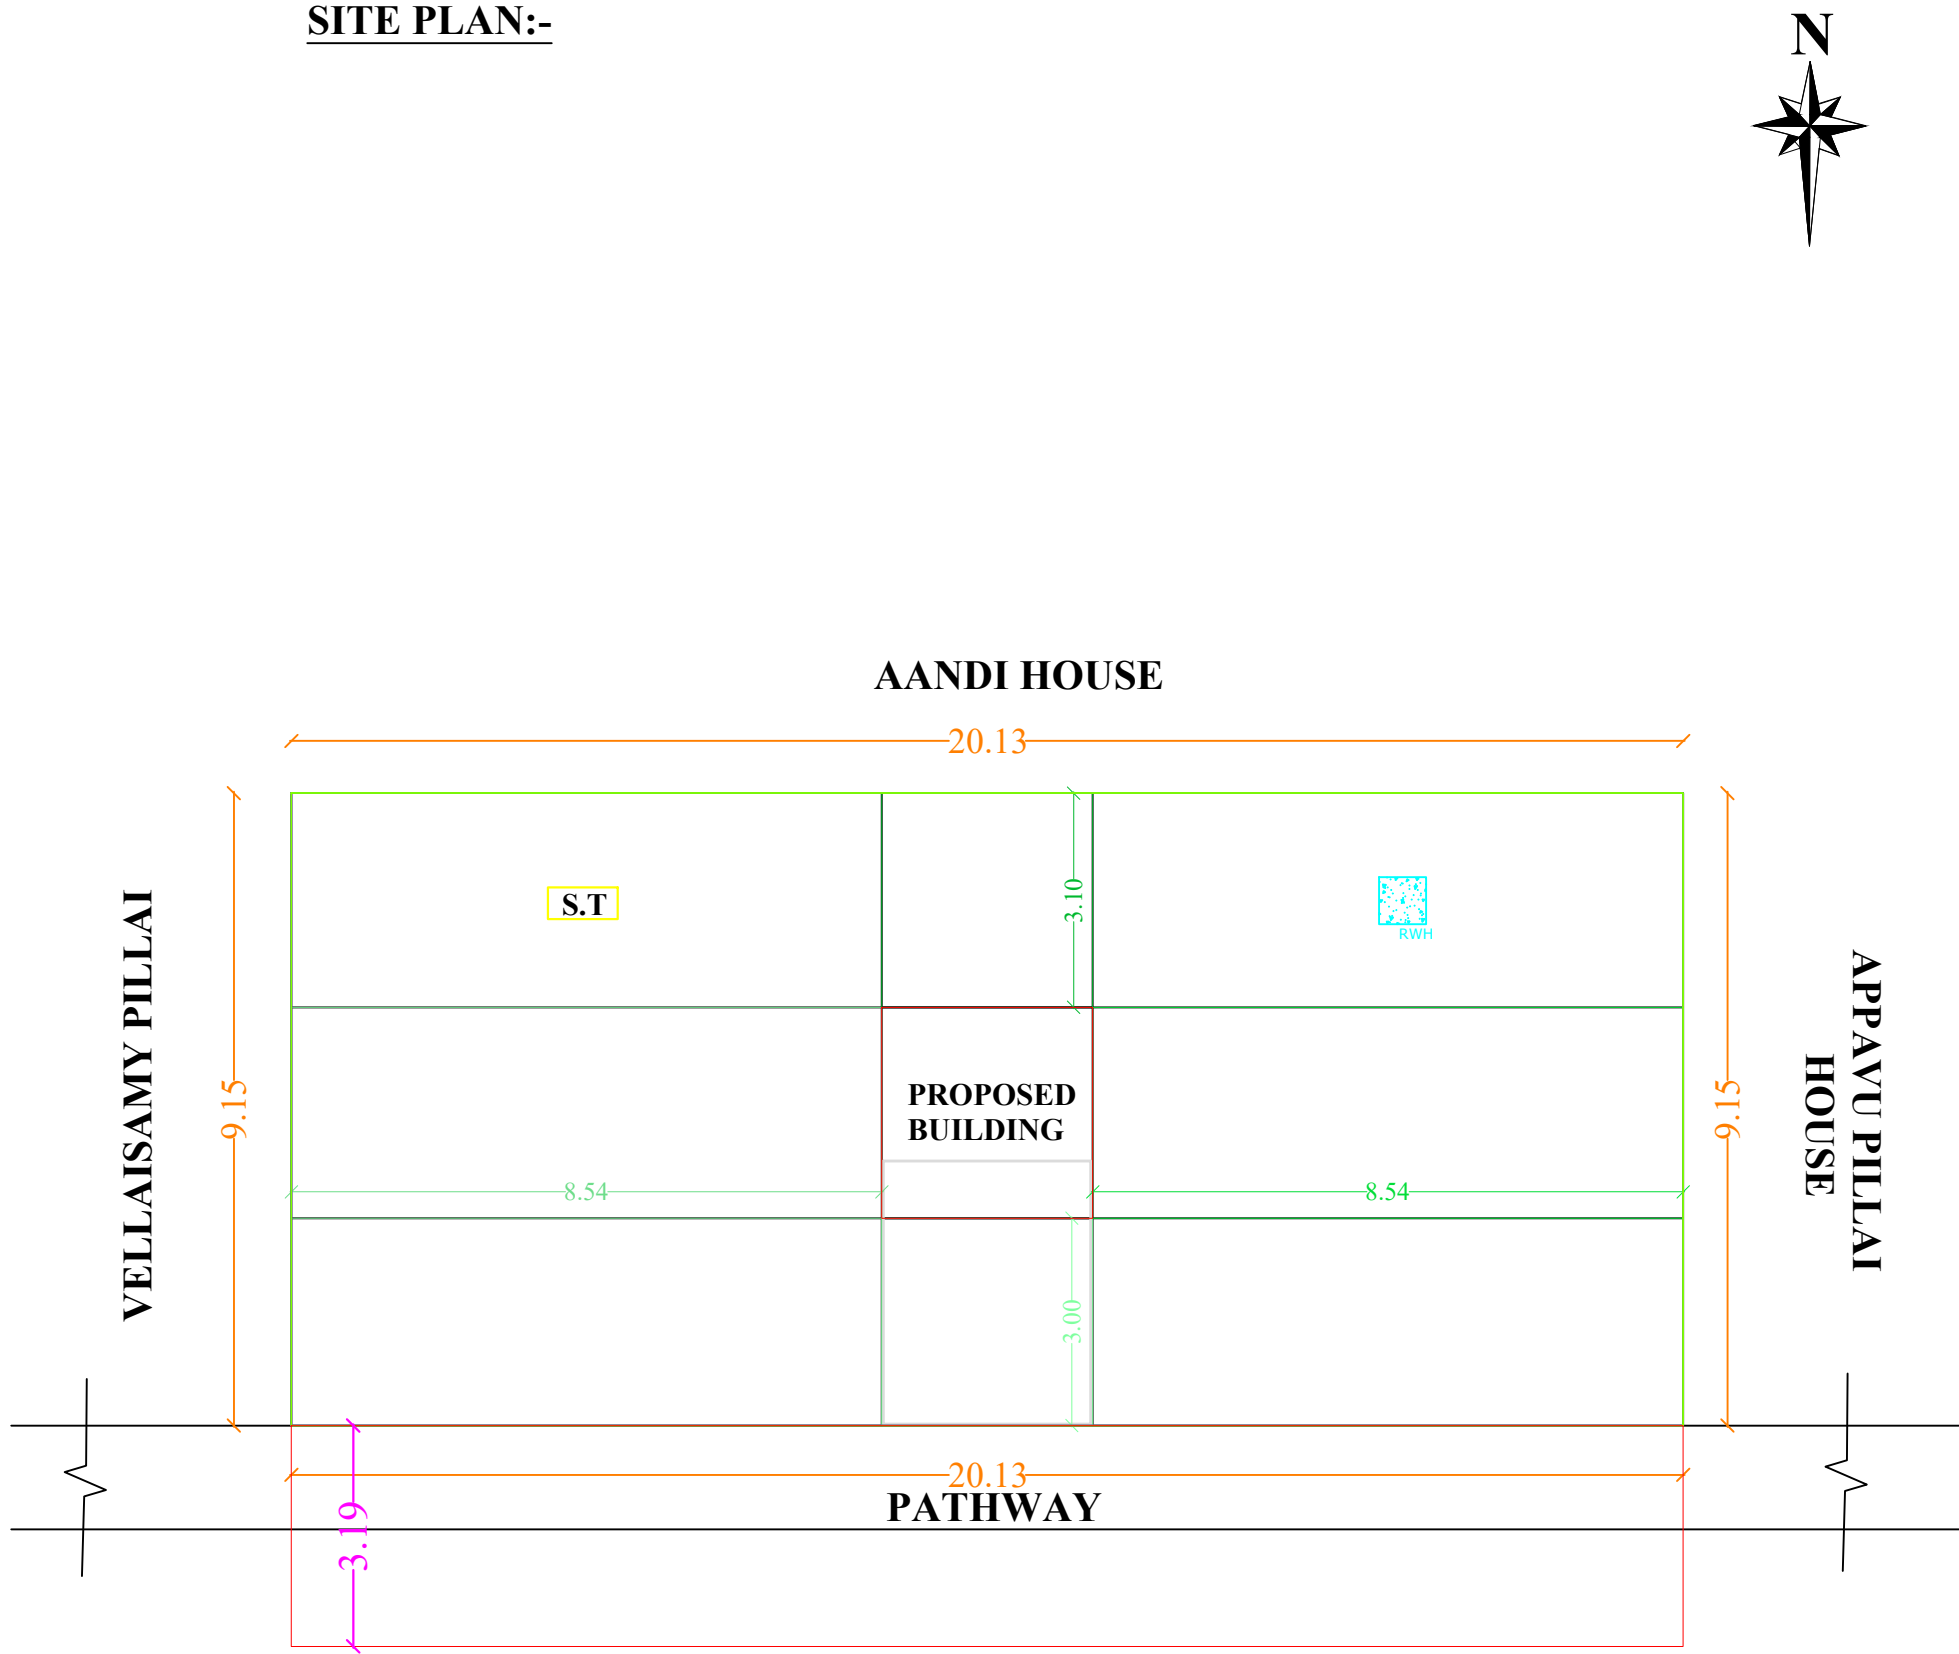

Solar Energy  
Not To Scale

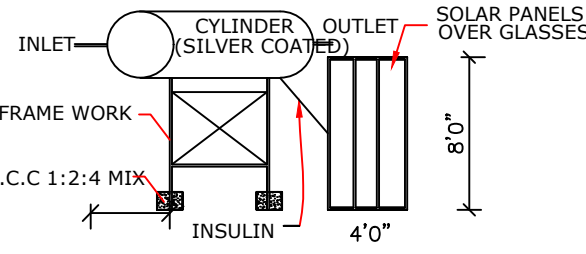


Waste Water Recycle Unit  
Not To Scale

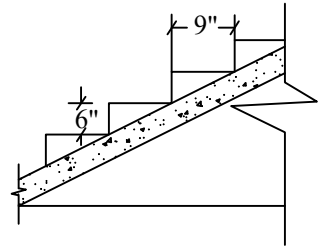


Staircase Detail  
Not To Scale

NOTE:  
Width - 30" - 0.91M  
Tread - 09" - 0.23M  
Rise - 06" - 0.15M

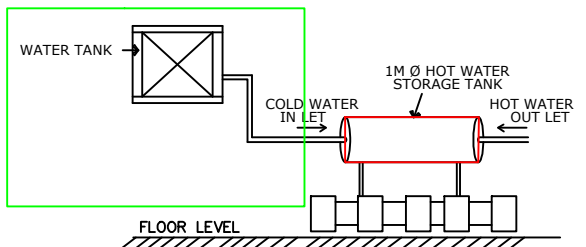


Solar Hot Water System Detail

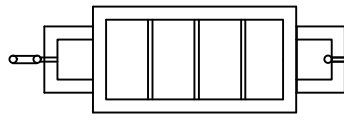


Septic Tank With U Trap  
Not To Scale

Septic Tank With U Trap  
Not To Scale

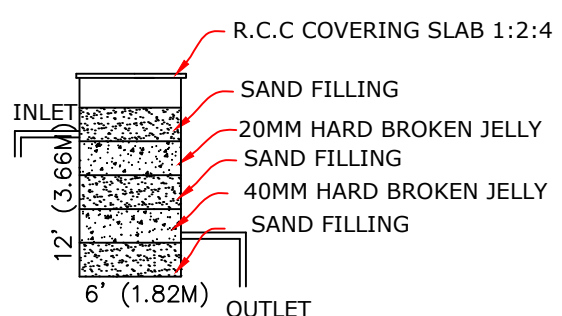

Bath & wash basin pipe line connection  
is directly connected to the rectangle  
pit for recycling the waste water.

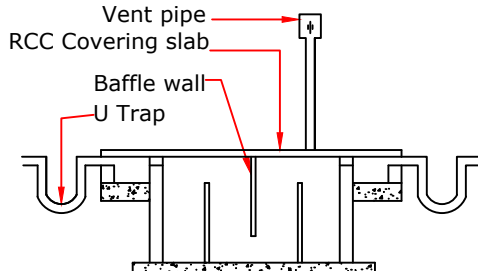

Section

