




PLAN SHOWING THE PROPOSED CONSTRUCTION OF R.C.C. ROOF SHOP AND RESIDENTIAL BUILDING GROUND FLOOR AT OLD SY.NO.151/6B, NEW SY,
NO.151/6B2,OLD PATTa NO.182, NEW PATTa NO.822, IN KANDAVARANAPATTI VILLAGE, KANDAVARANPATTI PANCHAYAT, THIRUPPATHUR UNION,
KARAIKUDI TALUK, SIVAGANGAI DISTRICT.

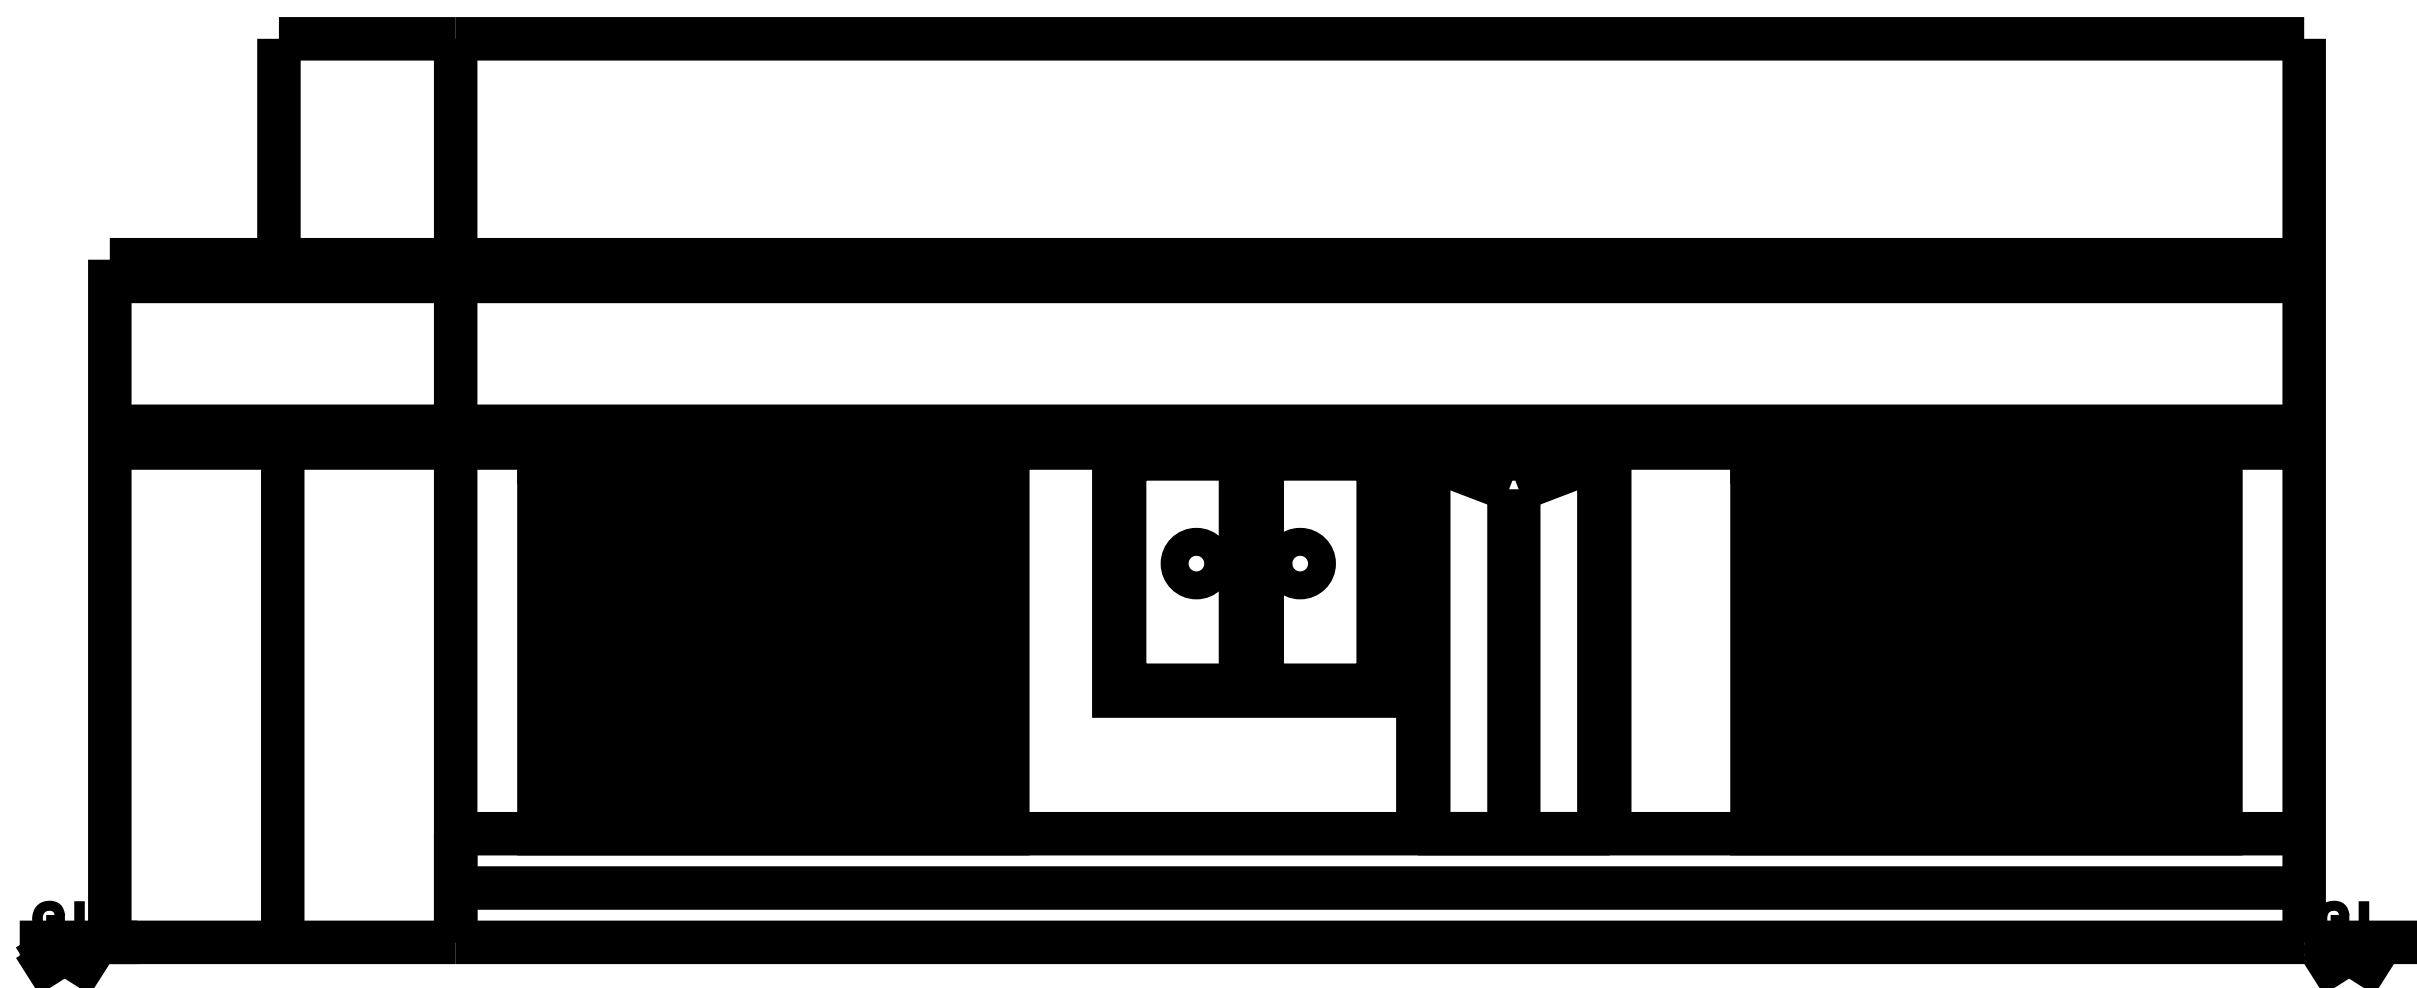


Front Elevation

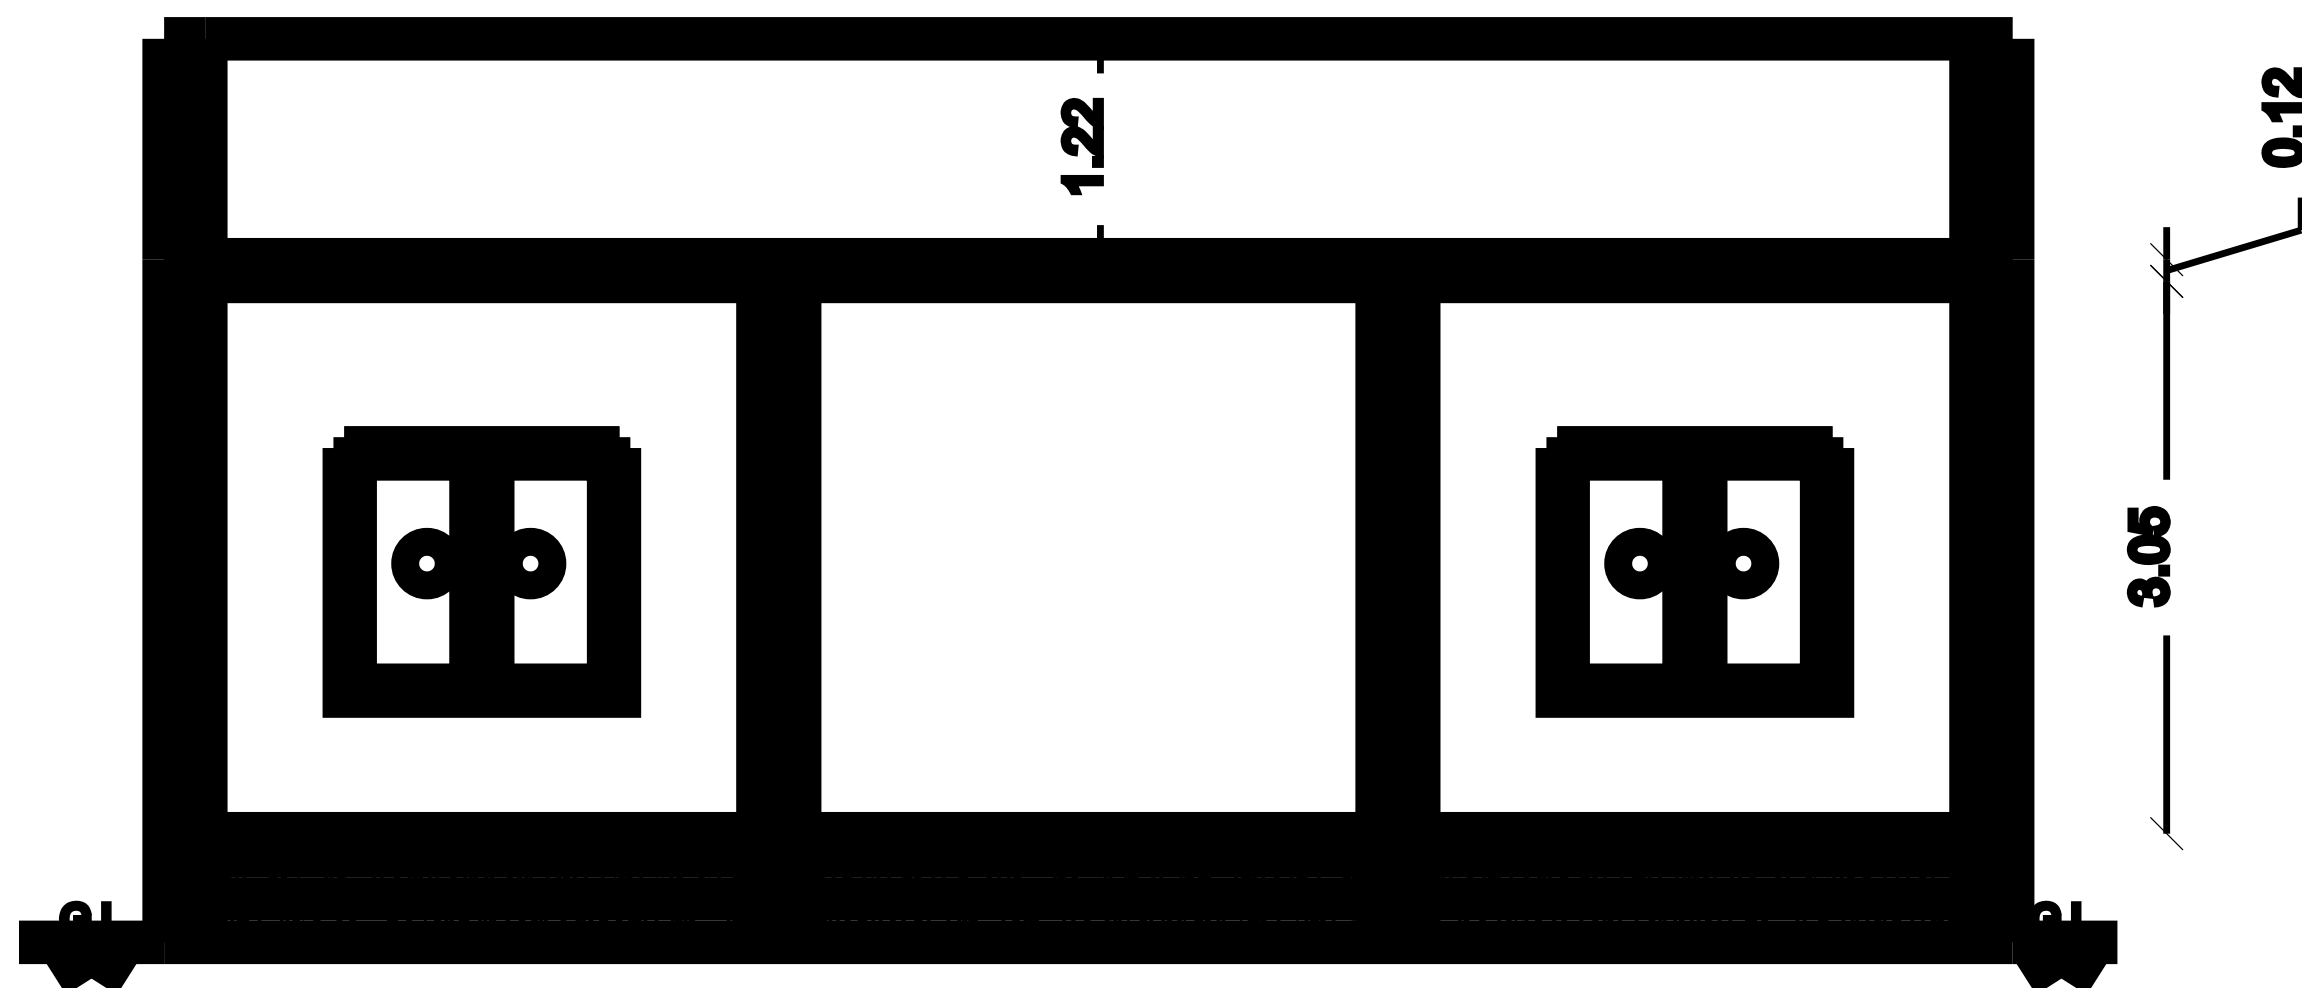


Section on-AA'

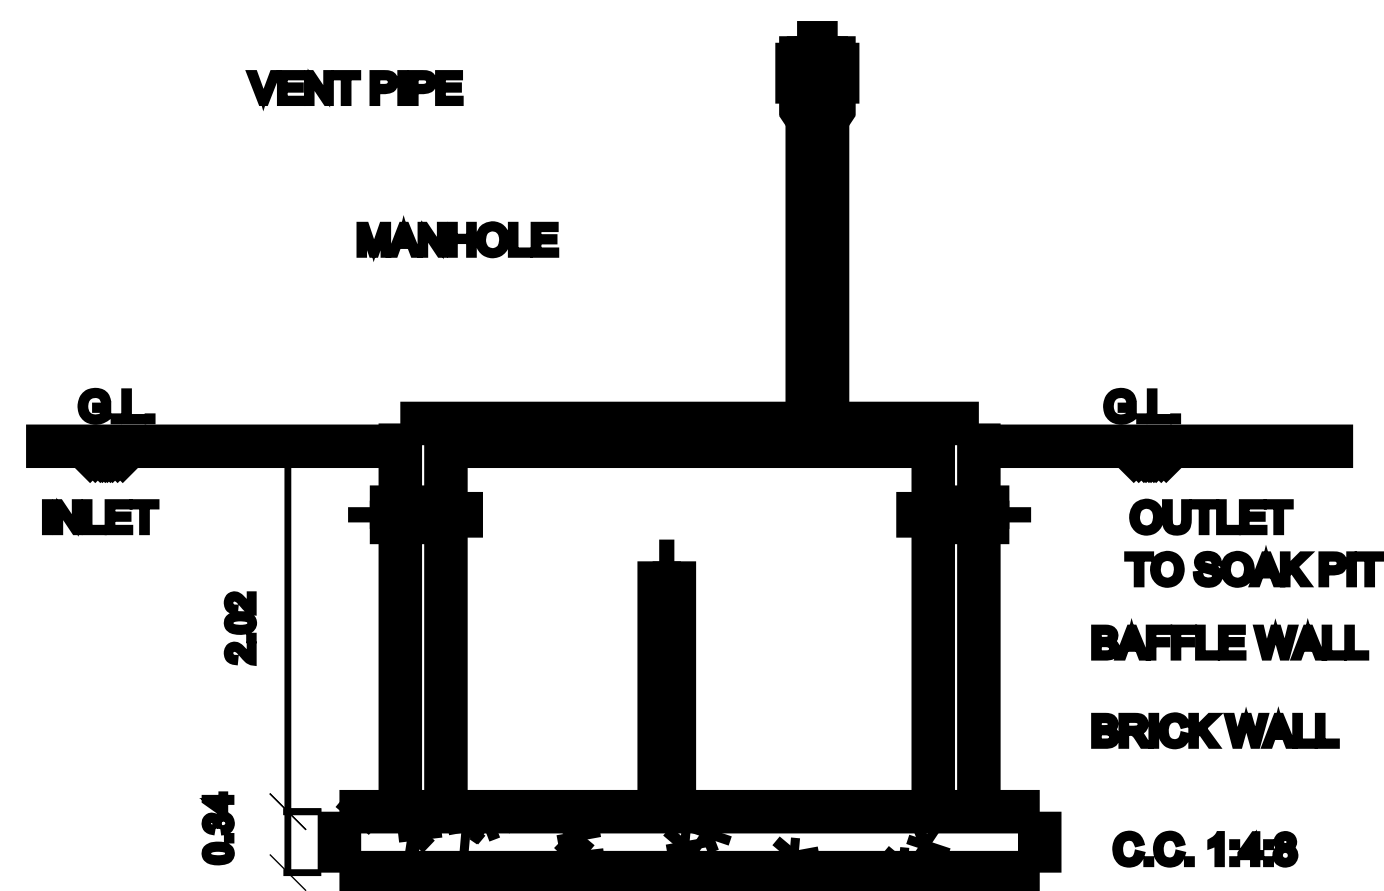


SECTION OF SEP.TANK

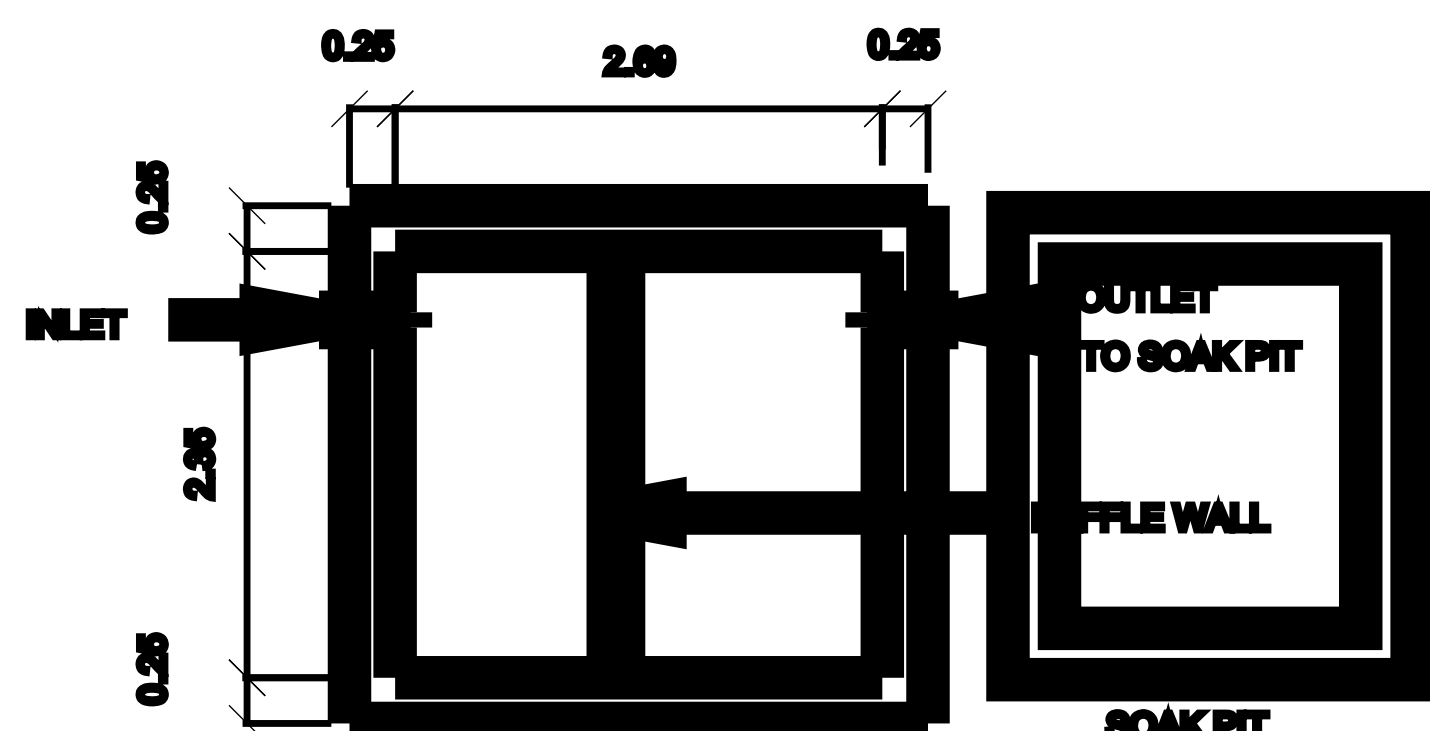


PLAN
SEPTIC. TANK

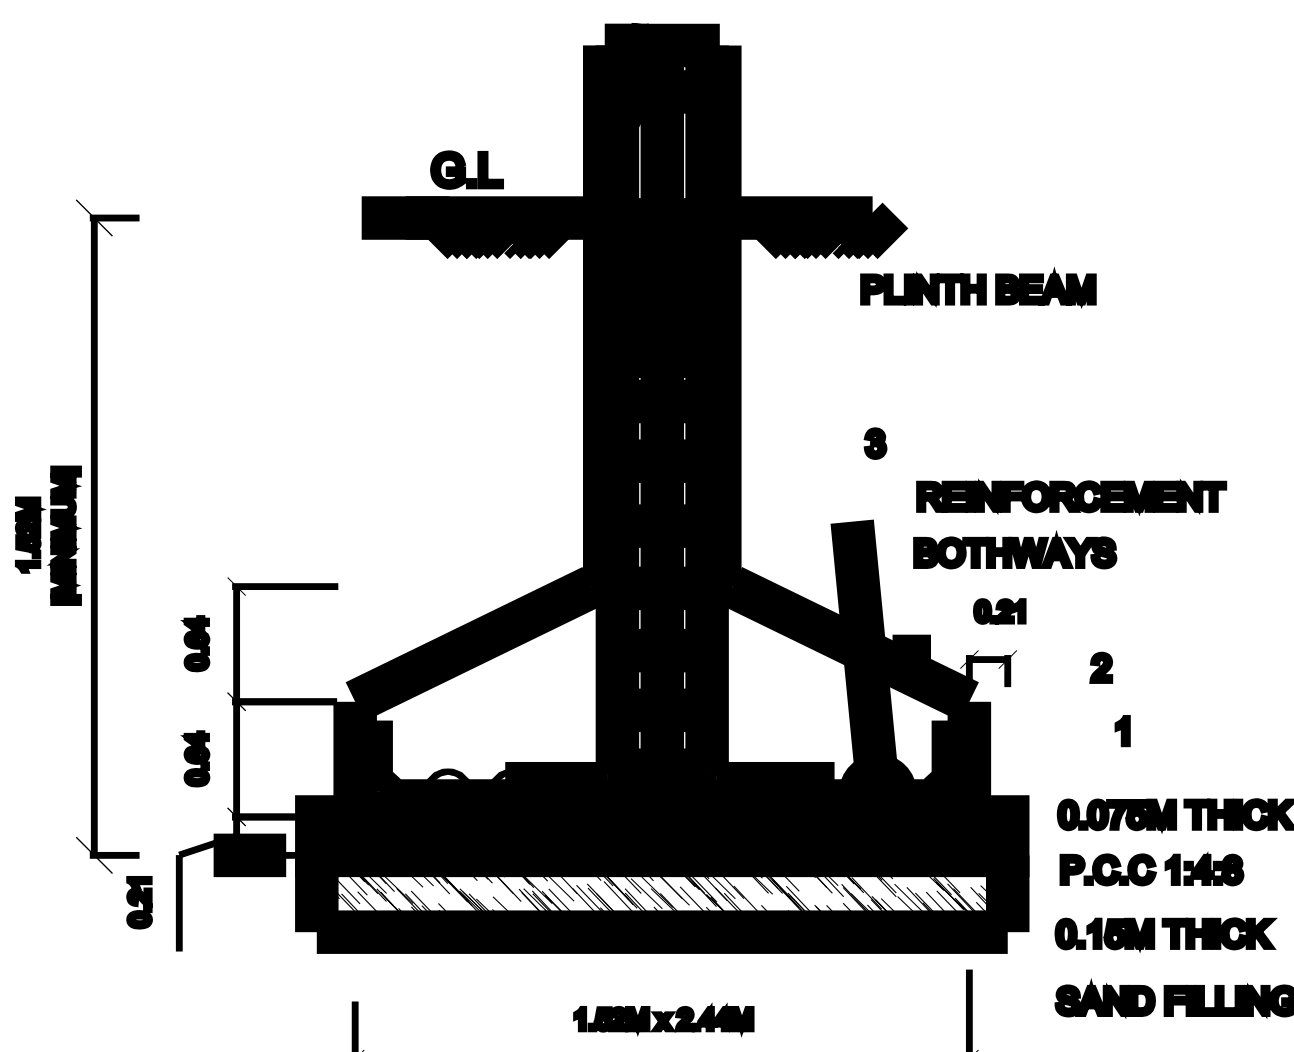


TYP. DET. COLUMN FOOTING

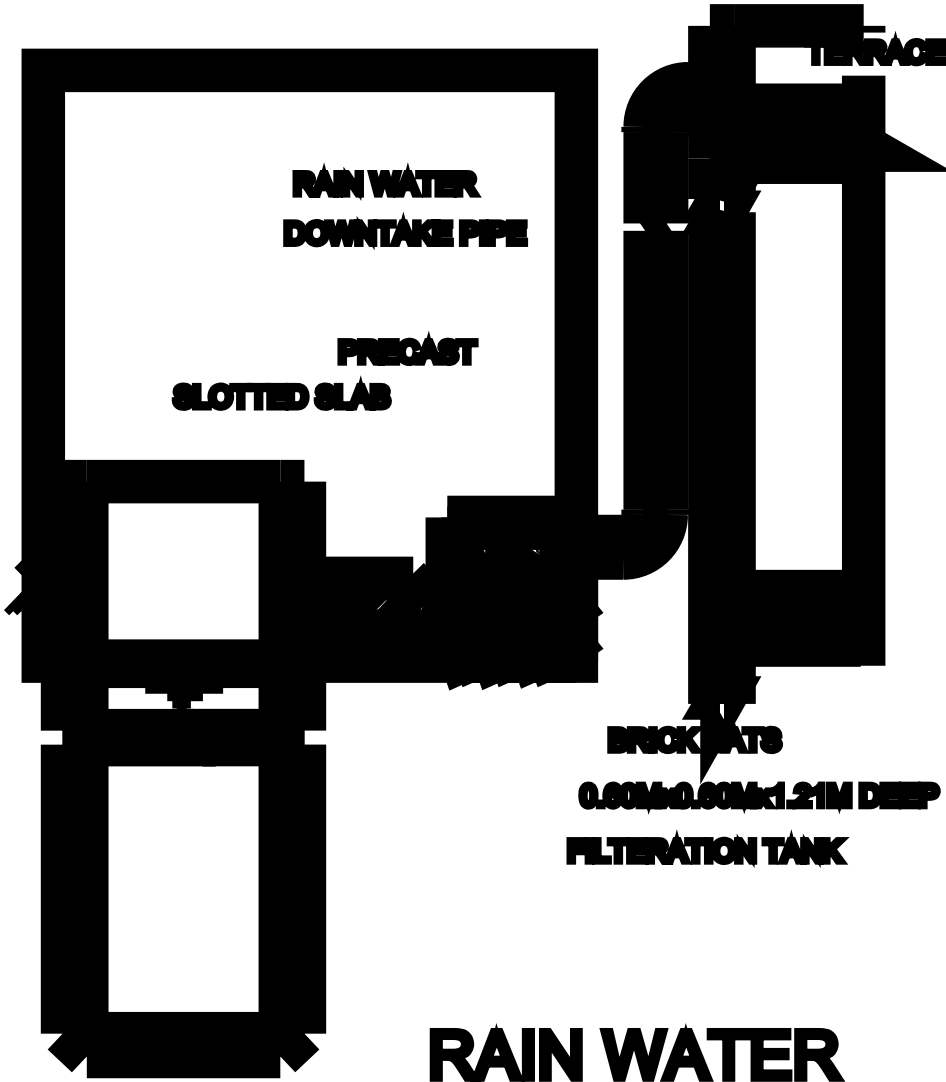



RAIN WATER
HARVESTING SYSTEM

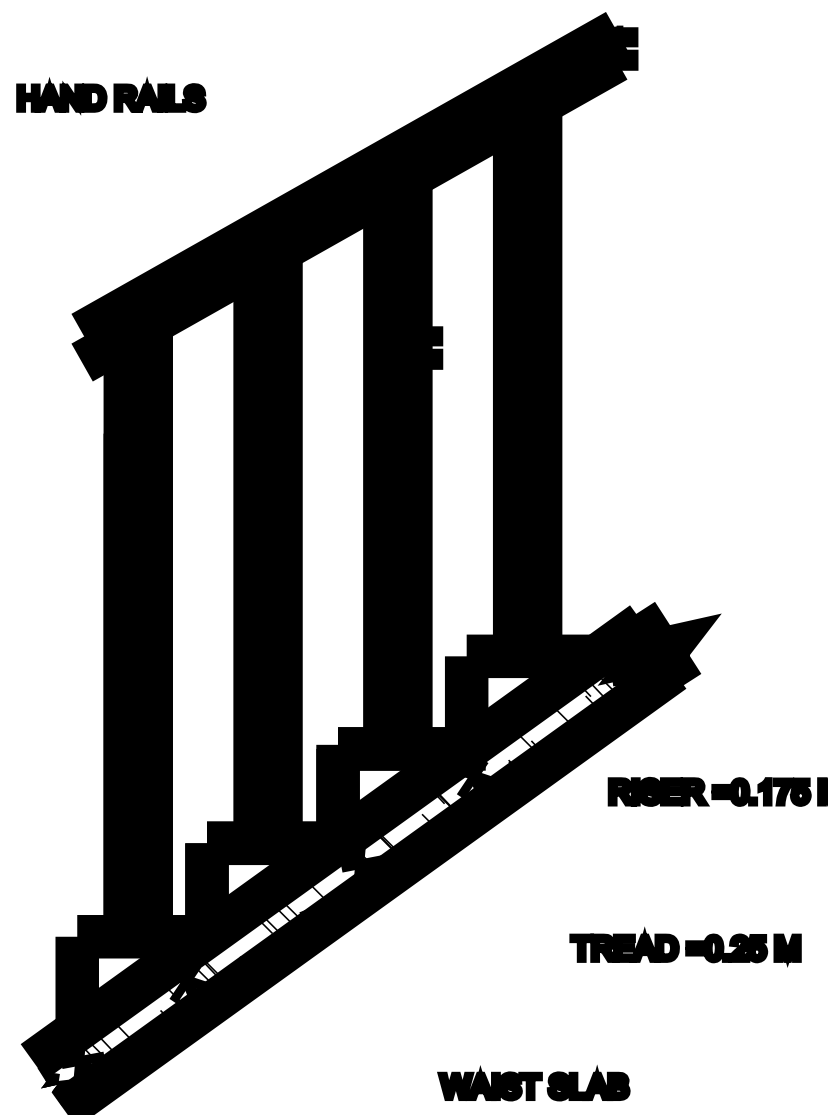

STAIR CASE DETAILS

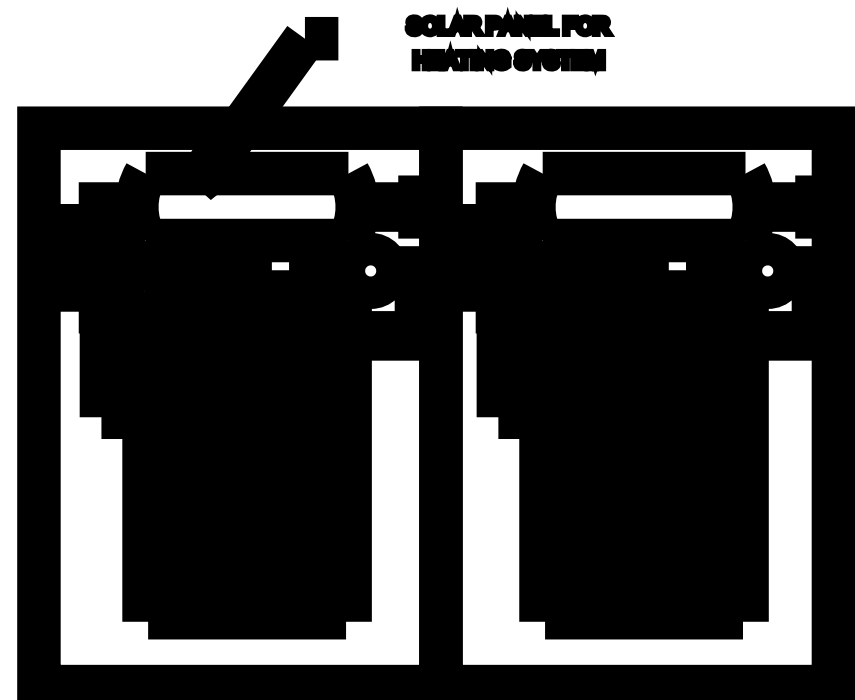

SOLAR HEATING SYSYTEM

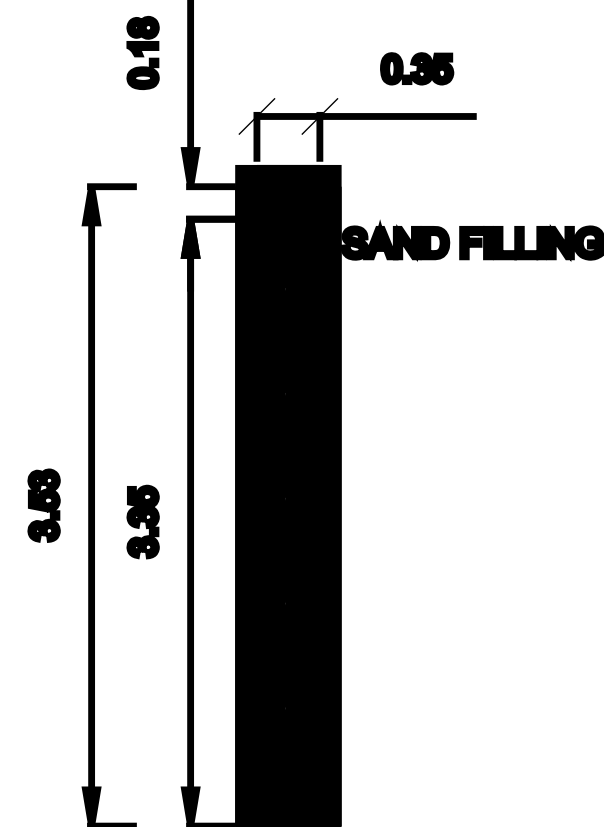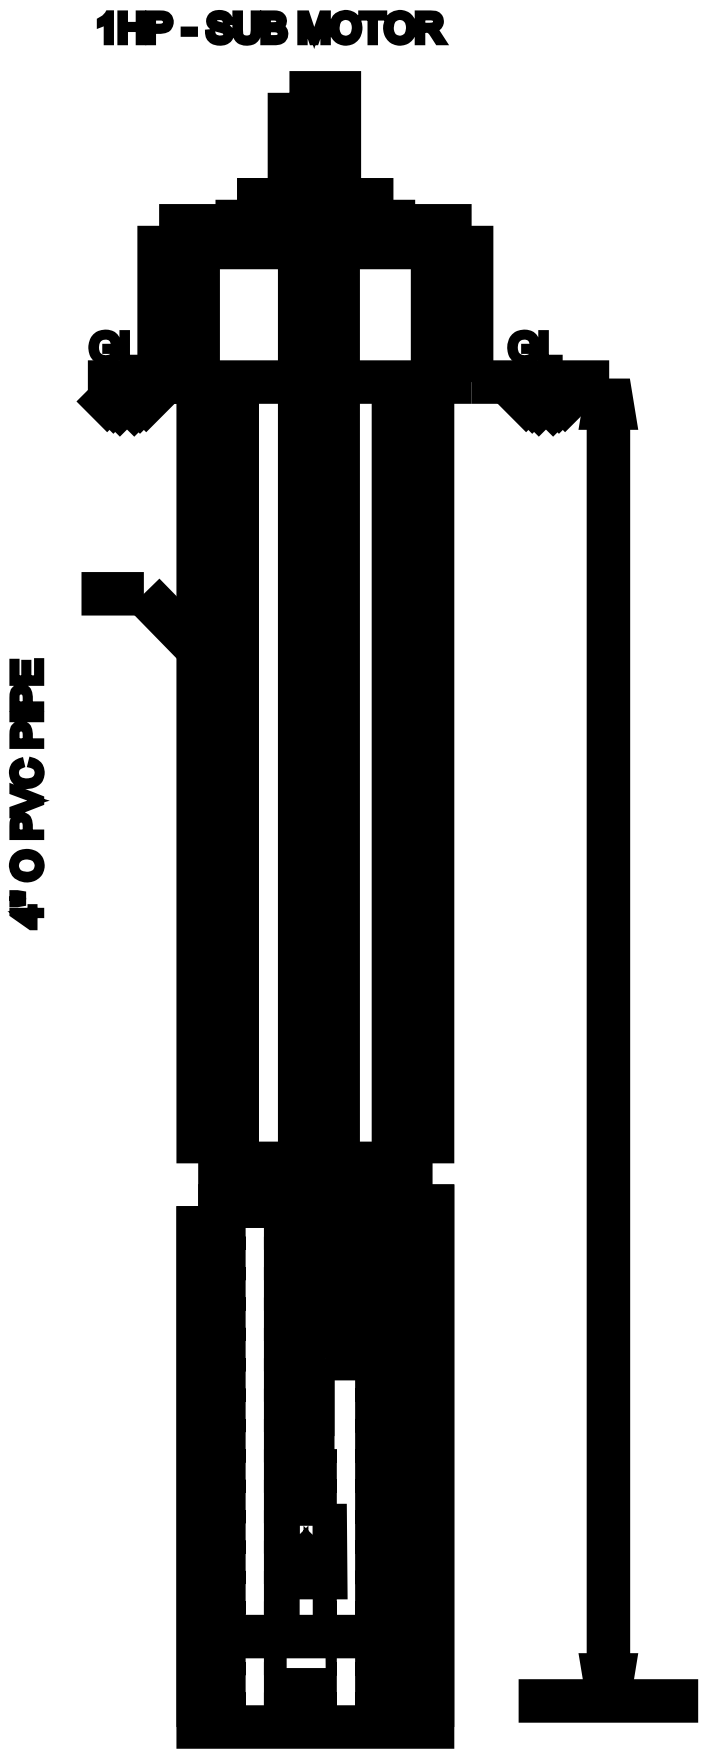

DETAILS OF
PERCUATION PIT

LEGEND	FEET	METRE
RD, D DOOR	3'0"x7'0"	0.92x2.13
MD MAIN DOOR	3'6"x7'0"	1.10x2.13
D1 DOOR	2'6"x7'0"	0.76x2.13
AO ARCH OPEN	3'0"x7'0"	0.92x2.13
W WINDOW	5'0"x4'6"	1.52x1.37
V VENTILATOR	3'0"x2'0"	0.91x0.60

AREA DETAILS	SQ.FT.	SQ.M.
As Per Document	17876.00	1660.73
As Per Pattia	17876.00	1660.73
As Per Site	17876.00	1660.73

PLINTH AREA DETAILS		
Ground Floor Area	527.86	49.04
Shop Area	283.73	26.36
Open Space Area	17064.41	1585.33

FSI DETAILS	PROPOSED	PERMISSIBLE
Total Plinth Area Plot Area	0.04	2

OWNER'S NAME & SIGN:-

Smt.M.Kannathal
W/o : Thiru.Manickam

ENGINEER:-

Ln.Er.V.Muthu B.E.,M.I.E.,F.I.V.,M.Sc., (RV)

MR CONSTRUCTIONS



No.25, Ever Green Complex, College Road

Karaikudi-630 002

Mob:94432 26127 ,6379891035



PLAN SHOWING THE PROPOSED CONSTRUCTION OF R.C.C. ROOF SHOP AND RESIDENTIAL BUILDING GROUND FLOOR AT OLD SY.NO.151/6B, NEW SY,
NO.151/6B2,OLD PATTA NO.182, NEW PATTA NO.822, IN KANDAVARANAPATTI VILLAGE, KANDAVARANPATTI PANCHAYAT, THIRUPPATHUR UNION,
KARAIKUDI TALUK, SIVAGANGAI DISTRICT.

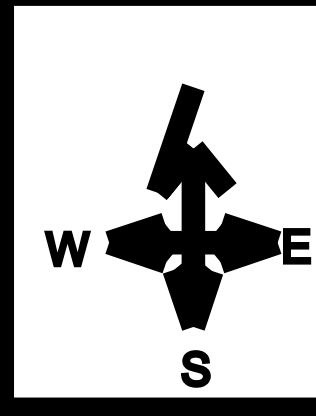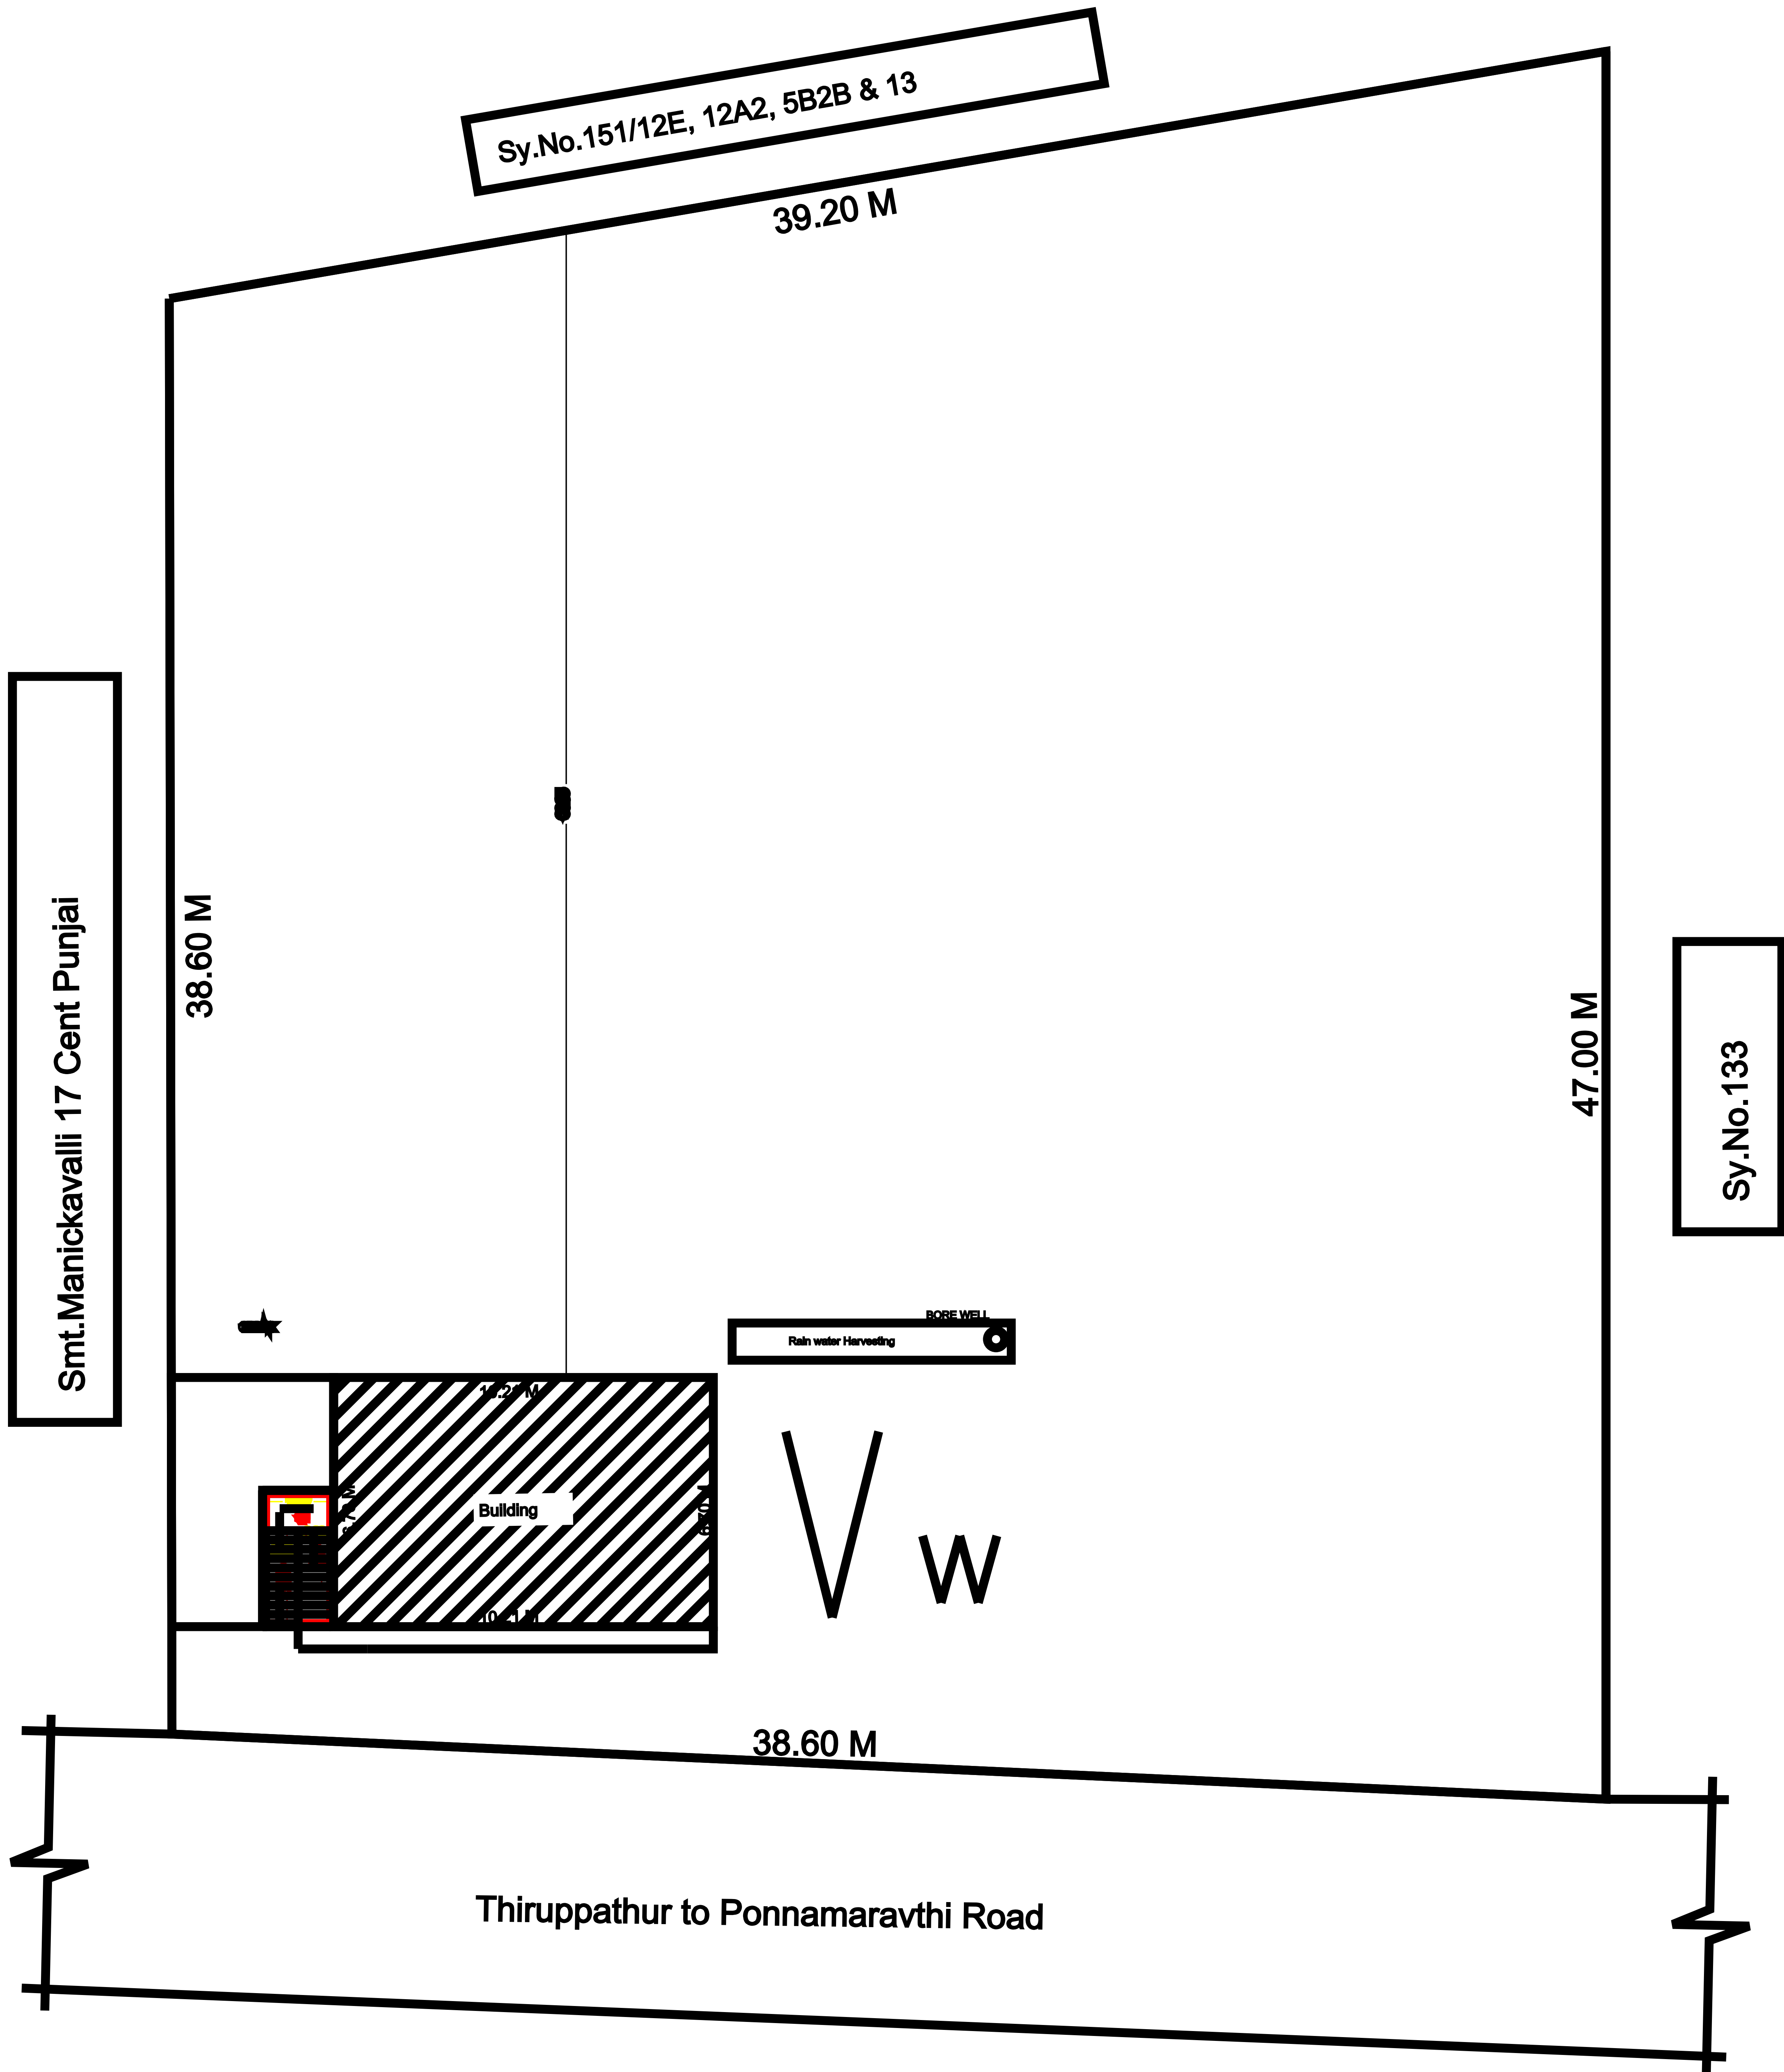

LEGEND	FEET	METRE
RD, D DOOR	3'0"x7'0"	0.92x2.13
MD MAIN DOOR	3'6"x7'0"	1.10x2.13
D1 DOOR	2'6"x7'0"	0.76x2.13
AO ARCH OPEN	3'0"x7'0"	0.92x2.13
W WINDOW	5'0"x4'6"	1.52x1.37
V VENTILATOR	3'0"x2'0"	0.91x0.60
AREA DETAILS	SQ.FT.	SQ.M.
As Per Document	17876.00	1660.73
As Per Patta	17876.00	1660.73
As Per Site	17876.00	1660.73
PLINTH AREA DETAILS		
Ground Floor Area	527.86	49.04
Shop Area	283.73	26.36
Open Space Area	17064.41	1585.33
FSI DETAILS	PROPOSED	PERMISSIBLE
Total Plinth Area Plot Area 75.40 1660.73	0.04	2
OWNER'S NAME & SIGN:-		
Smt.M.Kannathal W/o : Thiru.Manickam		
ENGINEER:-		
Ln.Er.V.Muthu B.E.,M.I.E.,F.I.V.,M.Sc., (RV) MR CONSTRUCTIONS No.25, Ever Green Complex, College Road Karalkudi-630 002 Mob:94432 26127 ,6379891035		