




PLAN SHOWING THE PROPOSED CONSTRUCTION OF R.C.C. ROOF RESIDENTIAL BUILDING GROUND FLOOR AT SY.NO.13/7, PATTa NO.601, IN ANAIYADI VILLAGE, SIRUVACHI PANCHAYAT,KANNANKUDI UNION, DEVAKOTTAI TALUK, SIVAGANGAI DISTRICT.

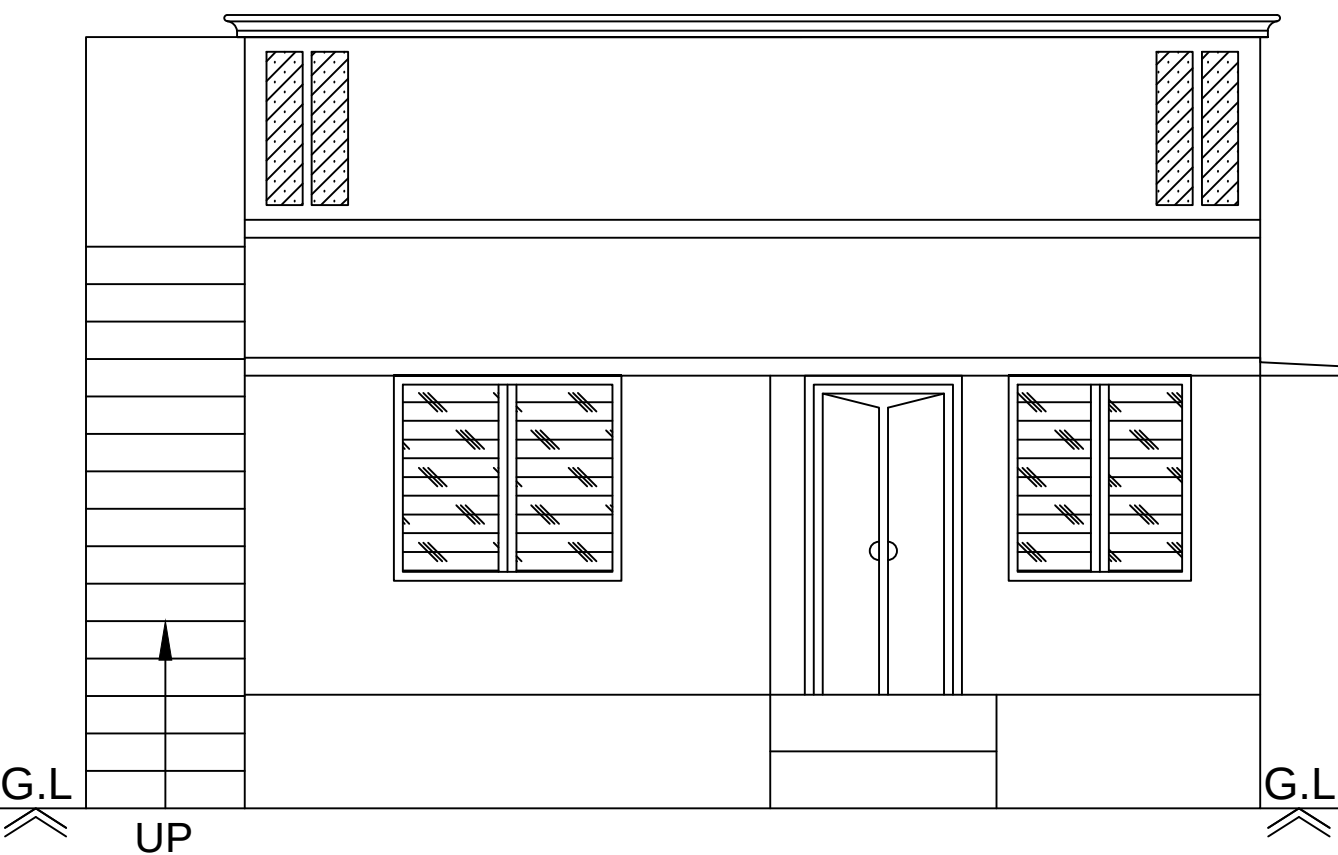


Front Elevation

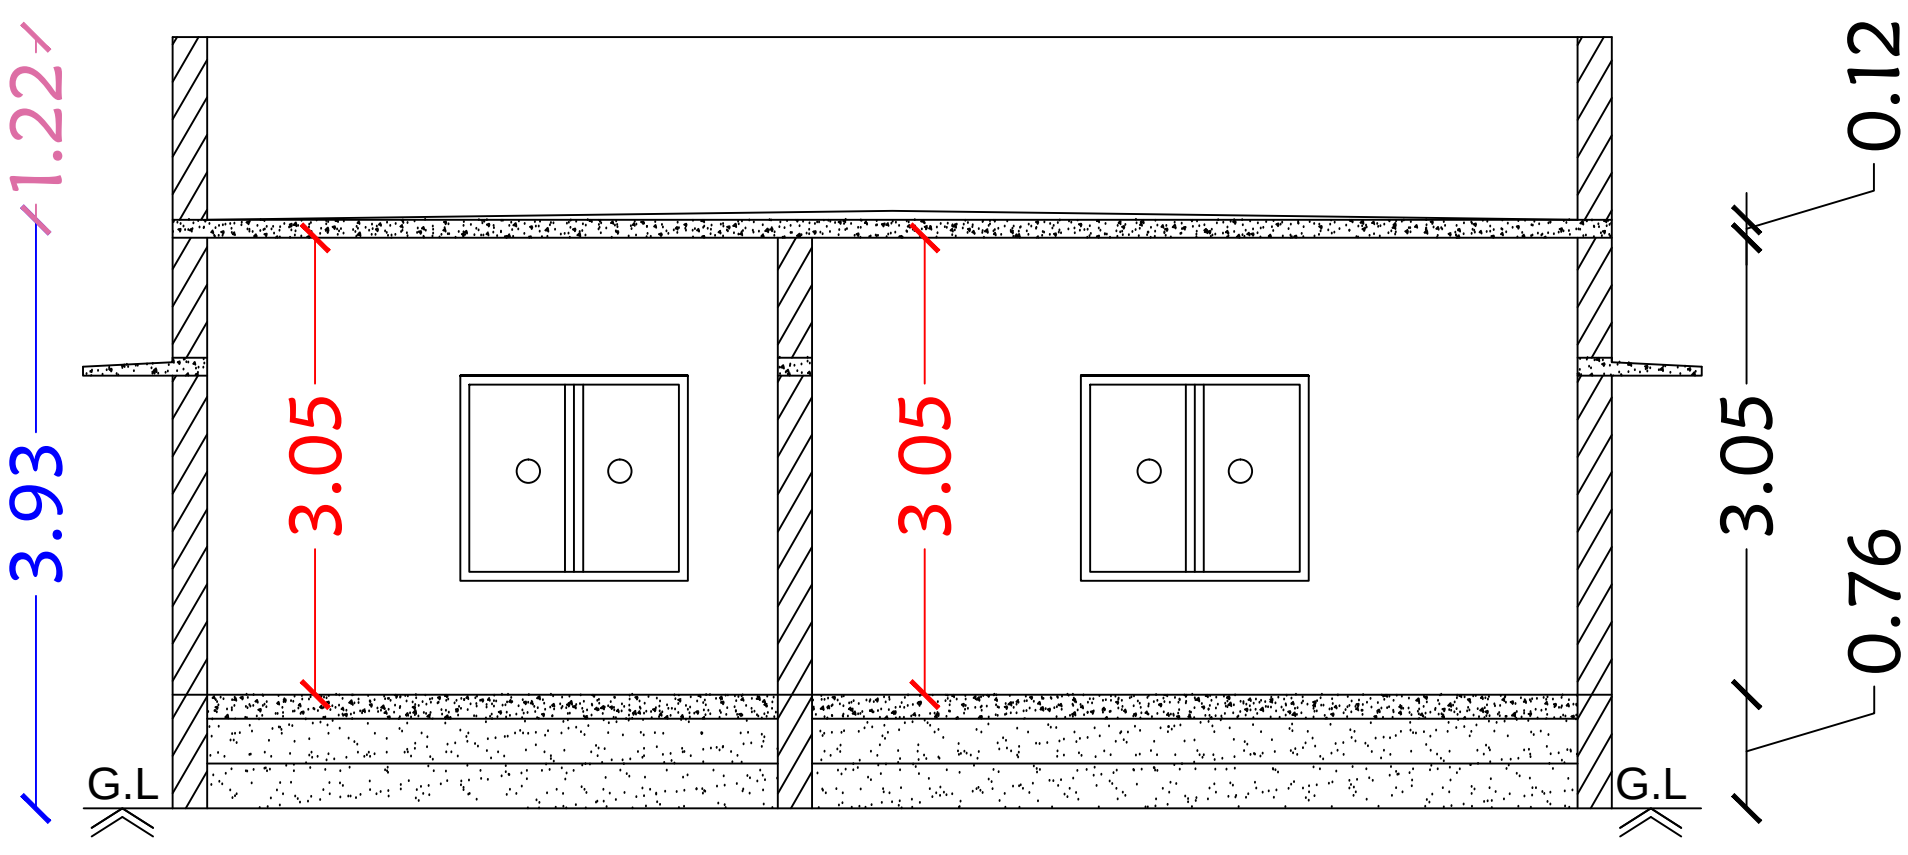


Section on-"AA"

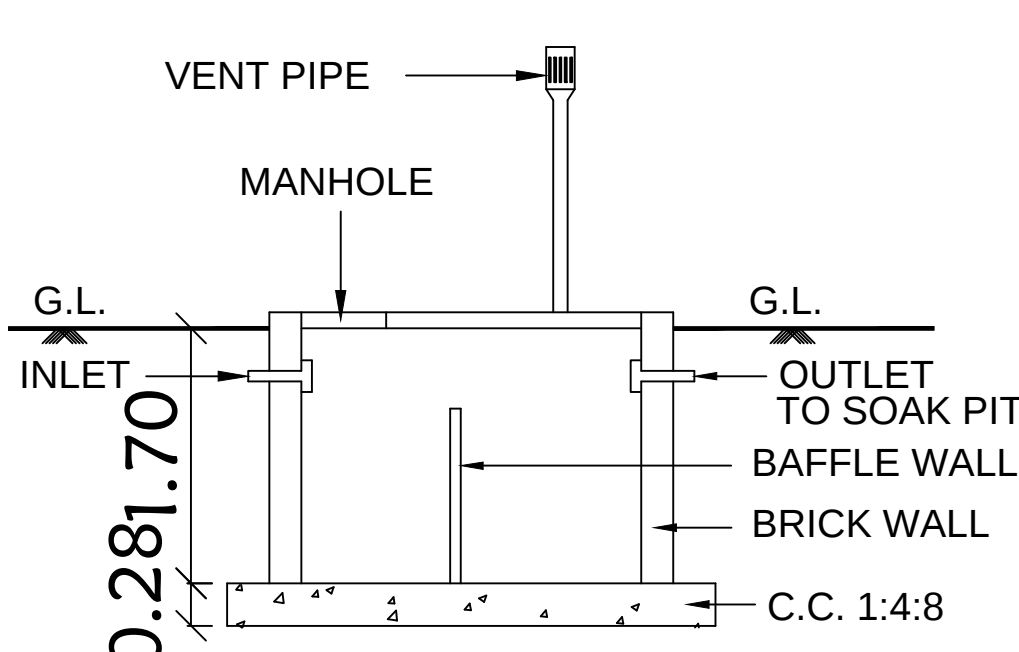


SECTION OF SEP. TANK

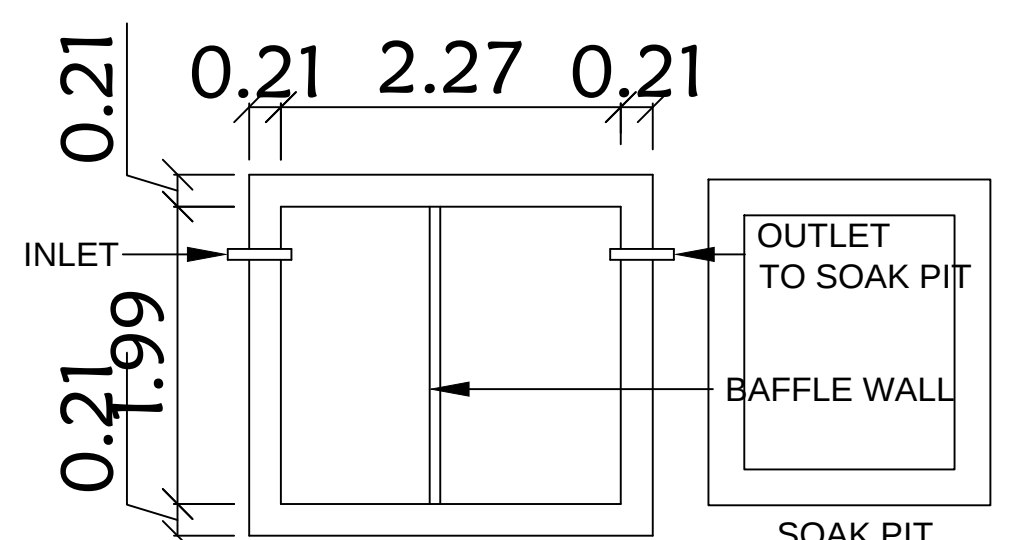


PLAN SEPTIC. TANK

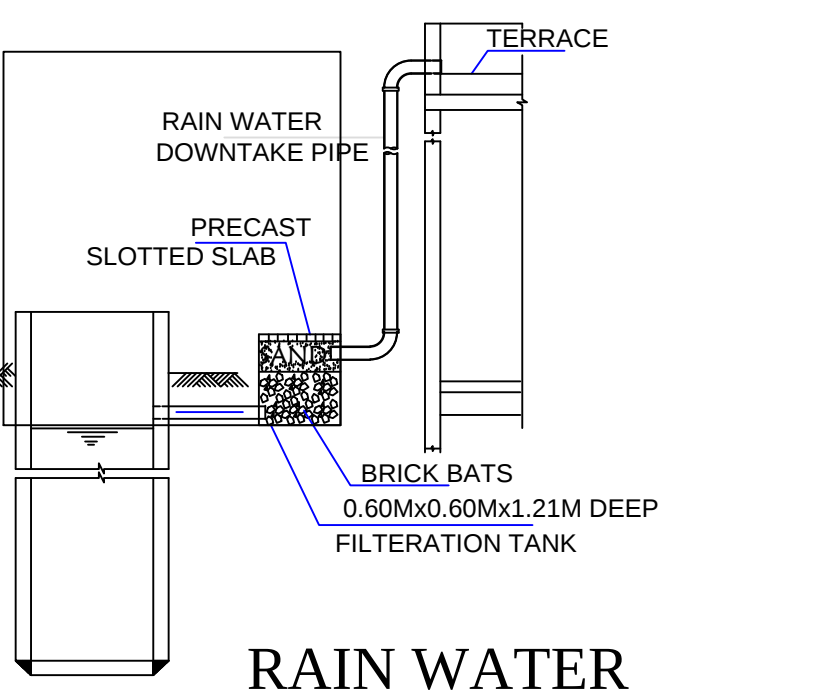


RAIN WATER HARVESTING SYSTEM

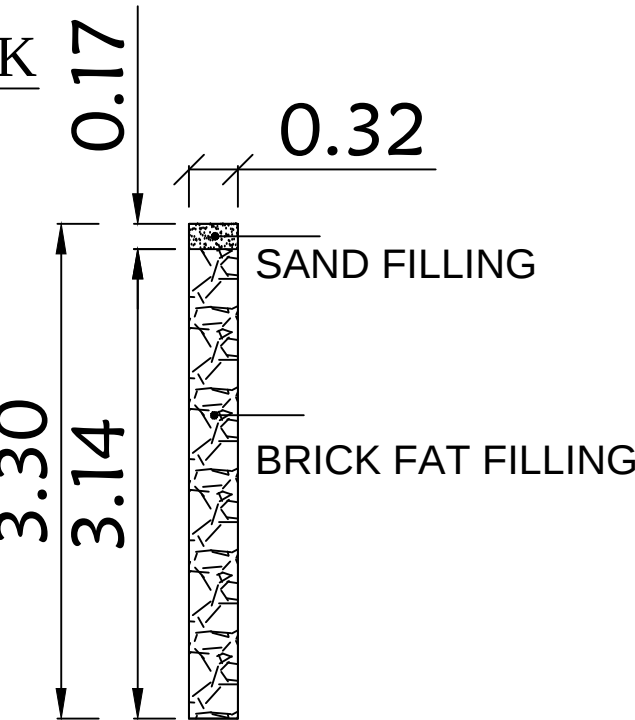


DETAILS OF PERCULATION PIT

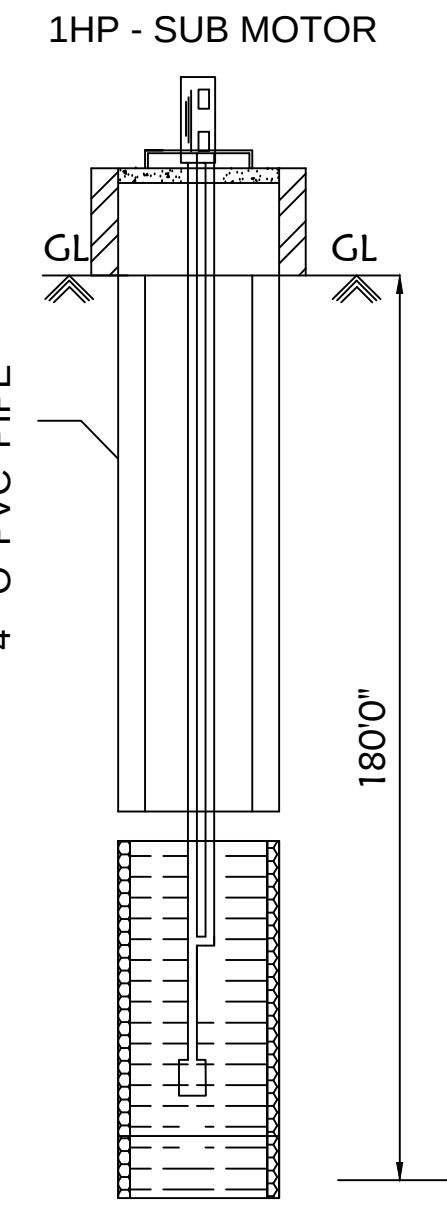

Bore Well Details

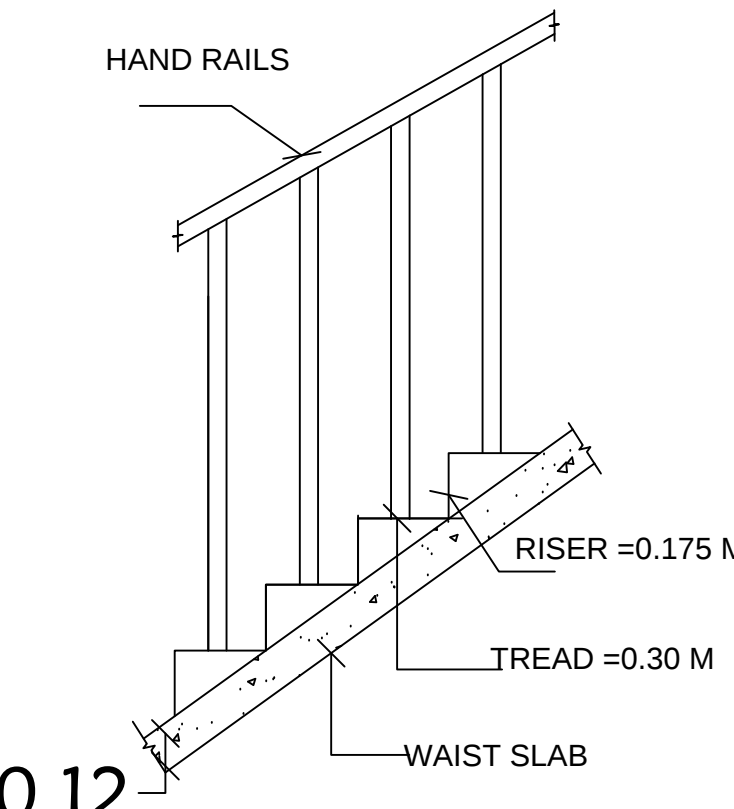

STAIR CASE DETAILS

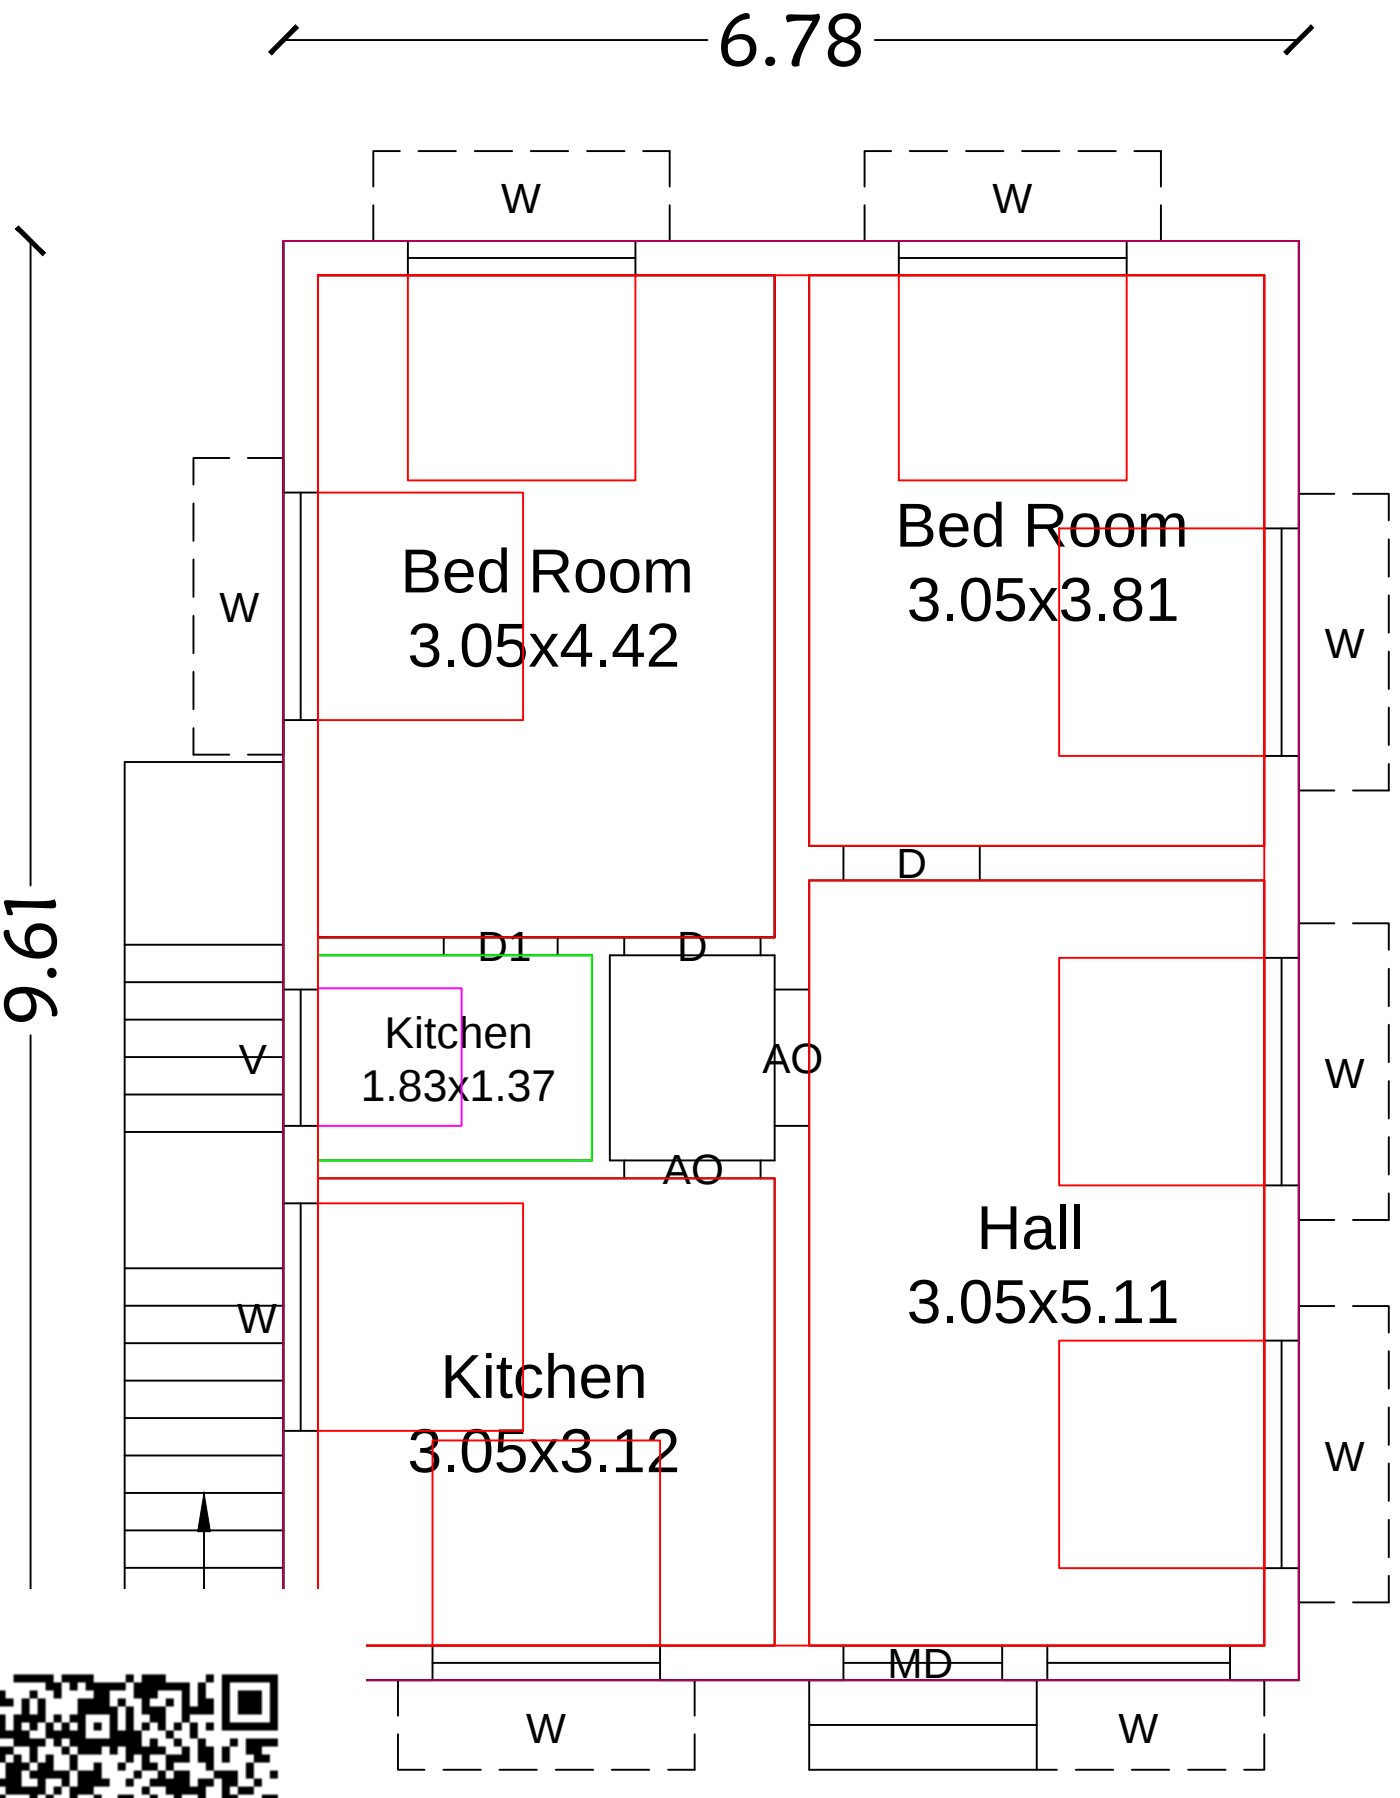

Ground Floor

LEGEND	FEET	METRE
RD, D DOOR	3'0"x7'0"	0.92x2.13
MD MAIN DOOR	3'6"x7'0"	1.10x2.13
D1 DOOR	2'6"x7'0"	0.76x2.13
AO ARCH OPEN	3'0"x7'0"	0.92x2.13
W WINDOW	5'0"x4'6"	1.52x1.37
V VENTILATOR	3'0"x2'0"	0.91x0.60

AREA DETAILS	SQ.FT.	SQ.M.
As Per Document	31215.33	2900.00
As Per Patta	31215.33	2900.00
As Per Site	31215.33	2900.00


PLINTH AREA DETAILS		
Ground Floor Area	701.37	65.16
Open Space Area	30513.96	2834.84

FSI DETAILS	PROPOSED	PERMISSIBLE
Total Plinth Area Plot Area 65.16 2900.00	0.02	2


OWNER'S NAME & SIGN:-

Thiru.R.Rajendran
S/o : Thiru.Ramasamy

ENGINEER:-

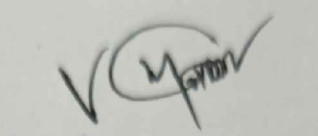

Ln. Er. V. MUTHU, B.E., M.I.E., F.I.V., M.Sc (Valuation),
Registered Valuer, (I.T.) Reg. No: 07 / 2004-05 (Wealth Tax) / 1981
Chartered Engineer, Structural Engineer,
Karaikudi Municipality Registered Engineer Grade - I
D.T.C.P & Collectorate Panel Engineer
M.R. CONSTRUCTIONS
No: 25, " Ever Green Complex ", College Road,
Karaikudi - 2, Sivagangai District.
Cell: 94432 26127, 6379891035

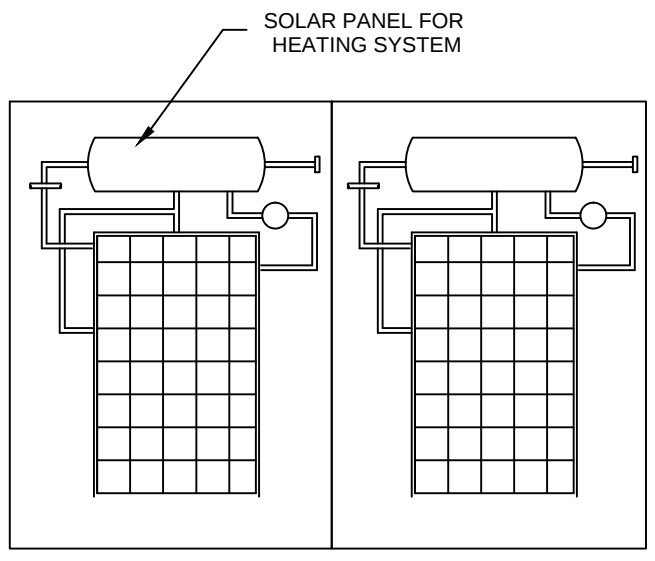


SOLAR HEATING SYSYTEM



Ln.Er.V.Muthu B.E.,M.I.E.,F.I.V.,M.Sc., (RV)
MR CONSTRUCTIONS
No.25, Ever Green Complex, College Road
Karaikudi-630 002
Mob:94432 26127 ,6379891035

PLAN SHOWING THE PROPOSED CONSTRUCTION OF R.C.C. ROOF RESIDENTIAL BUILDING GROUND FLOOR AT SY.NO.13/7, PATTA NO.601, IN ANAIYADI VILLAGE, SIRUVACHI PANCHAYAT,KANNANKUDI UNION, DEVAKOTTAI TALUK, SIVAGANGAI DISTRICT.

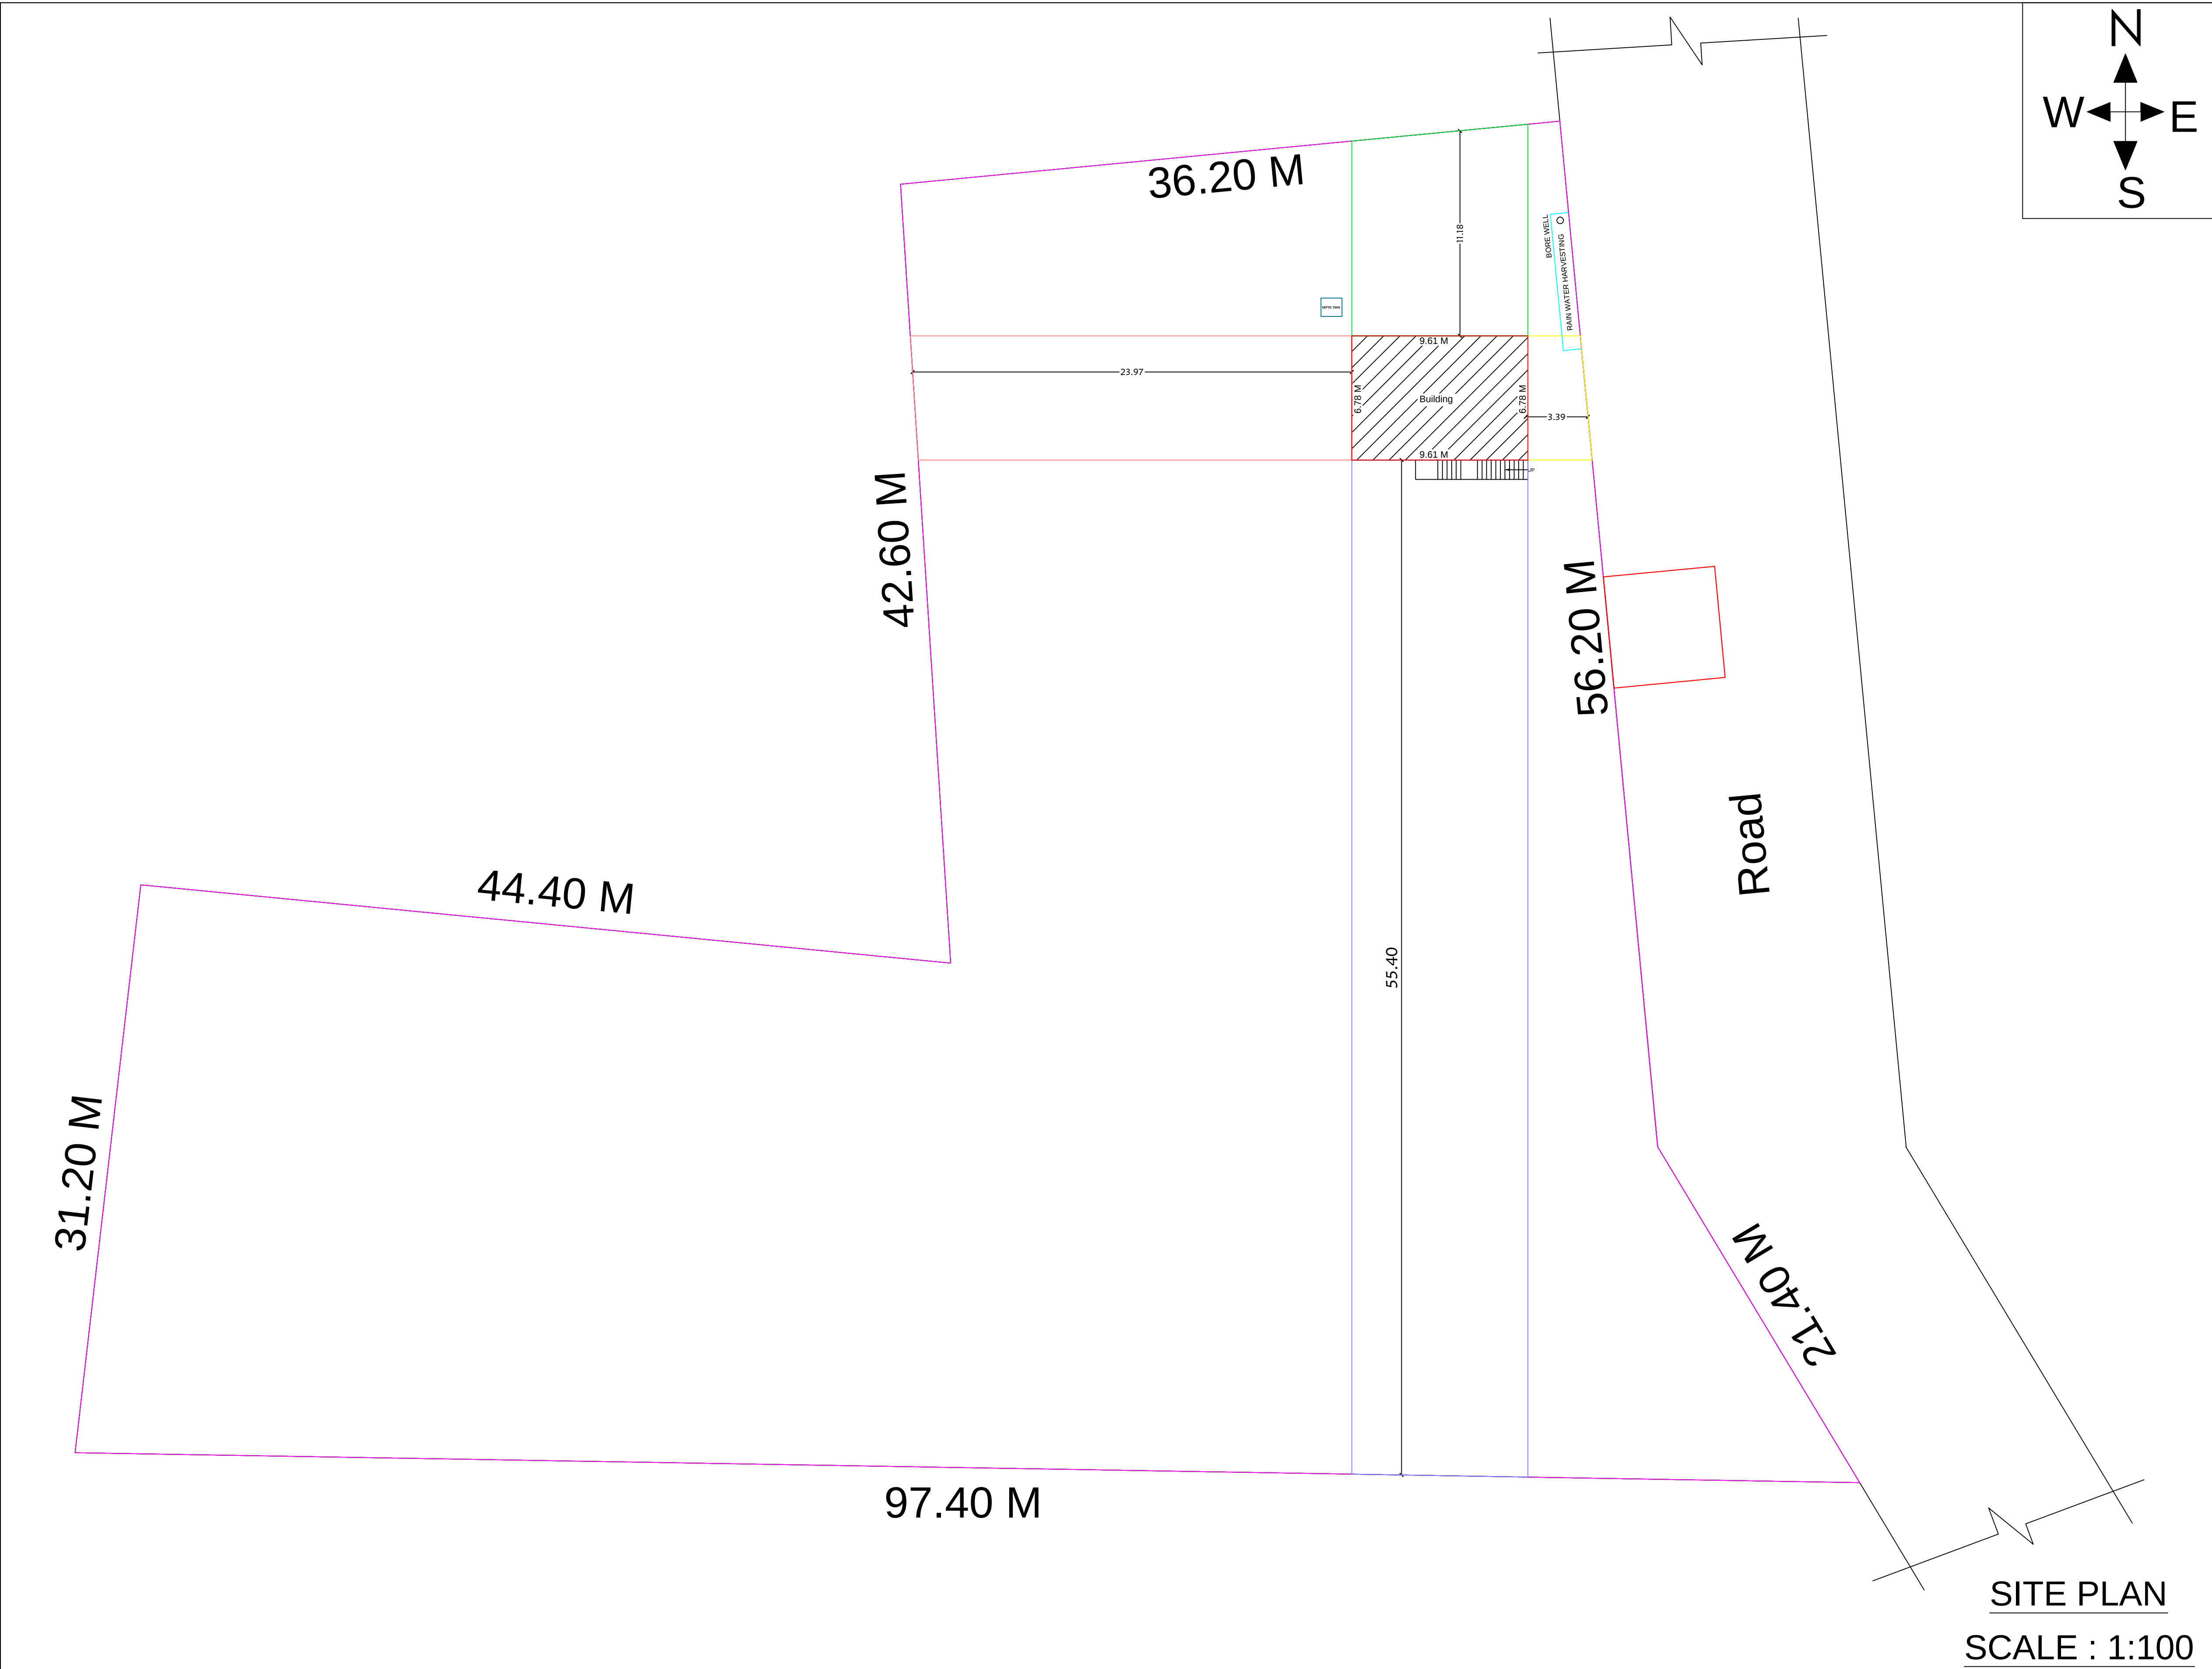

LEGEND	FEET	METRE
RD, D DOOR	3'0"x7'0"	0.92x2.13
MD MAIN DOOR	3'6"x7'0"	1.10x2.13
D1 DOOR	2'6"x7'0"	0.76x2.13
AO ARCH OPEN	3'0"x7'0"	0.92x2.13
W WINDOW	5'0"x4'6"	1.52x1.37
V VENTILATOR	3'0"x2'0"	0.91x0.60
AREA DETAILS	SQ.FT.	SQ.M.
As Per Document	31215.33	2900.00
As Per Patta	31215.33	2900.00
As Per Site	31215.33	2900.00
PLINTH AREA DETAILS		
Ground Floor Area	701.37	65.16
Open Space Area	30513.96	2834.84
FSI DETAILS	PROPOSED	PERMISSIBLE
Total Plinth Area Plot Area 65.16 2900.00	0.02	2
OWNER'S NAME & SIGN:-		
Thiru.R.Rajendran S/o : Thiru.Ramasamy		
ENGINEER:-		
Ln.Er. V. MUTHU, B.E., M.I.E., F.I.V., M.Sc (Valuation), Registered Valuer, (I.T.) Reg. No: 07 / 2004-05 (Wealth Tax) / IBBI Chartered Engineer, Structural Engineer, Karaikudi Municipality Registered Engineer Grade - I D.T.C.P & Collectorate Panel Engineer M.R. CONSTRUCTIONS No: 25, " Ever Green Complex ", College Road, Karaikudi - 2, Sivagangai District. Cell: 94432 26127, 6379891035		