

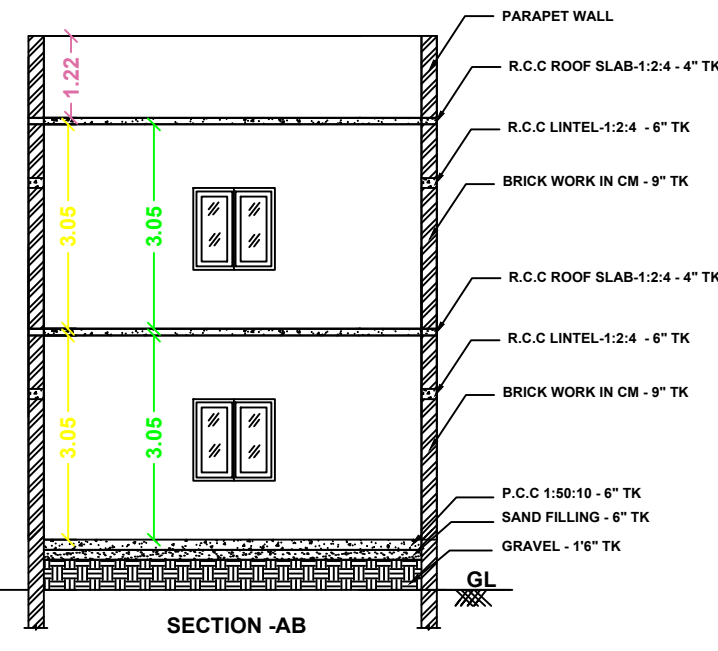
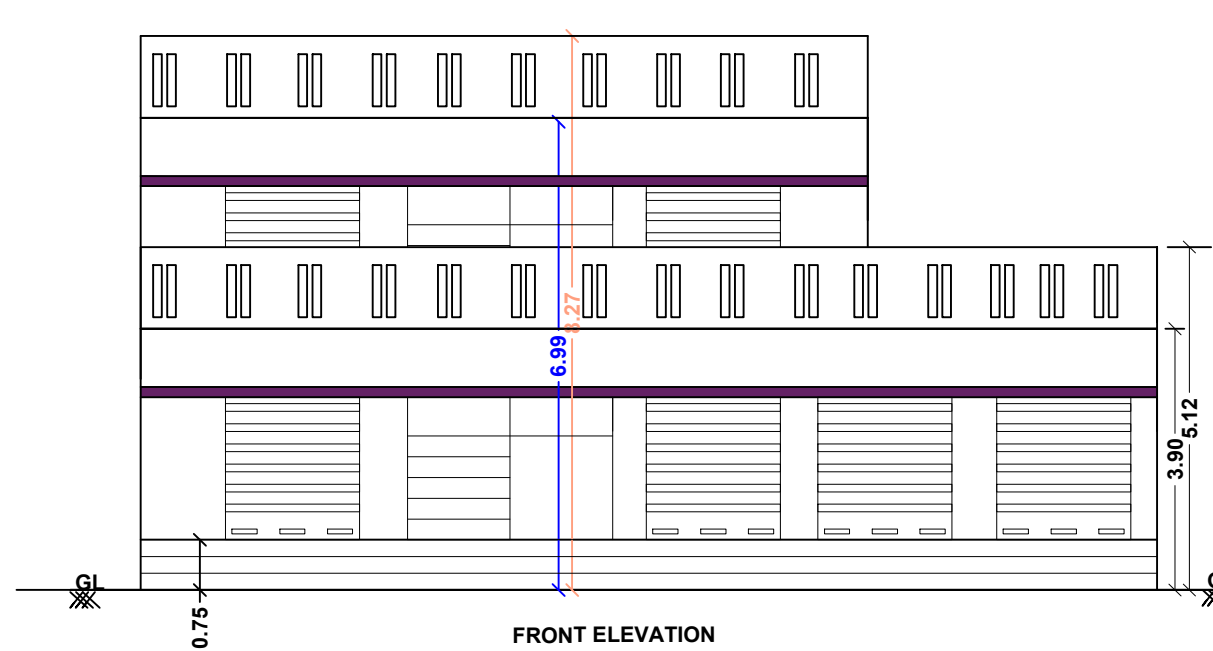
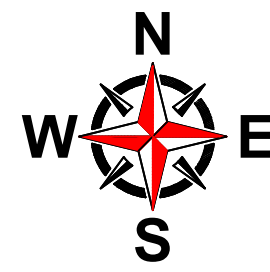
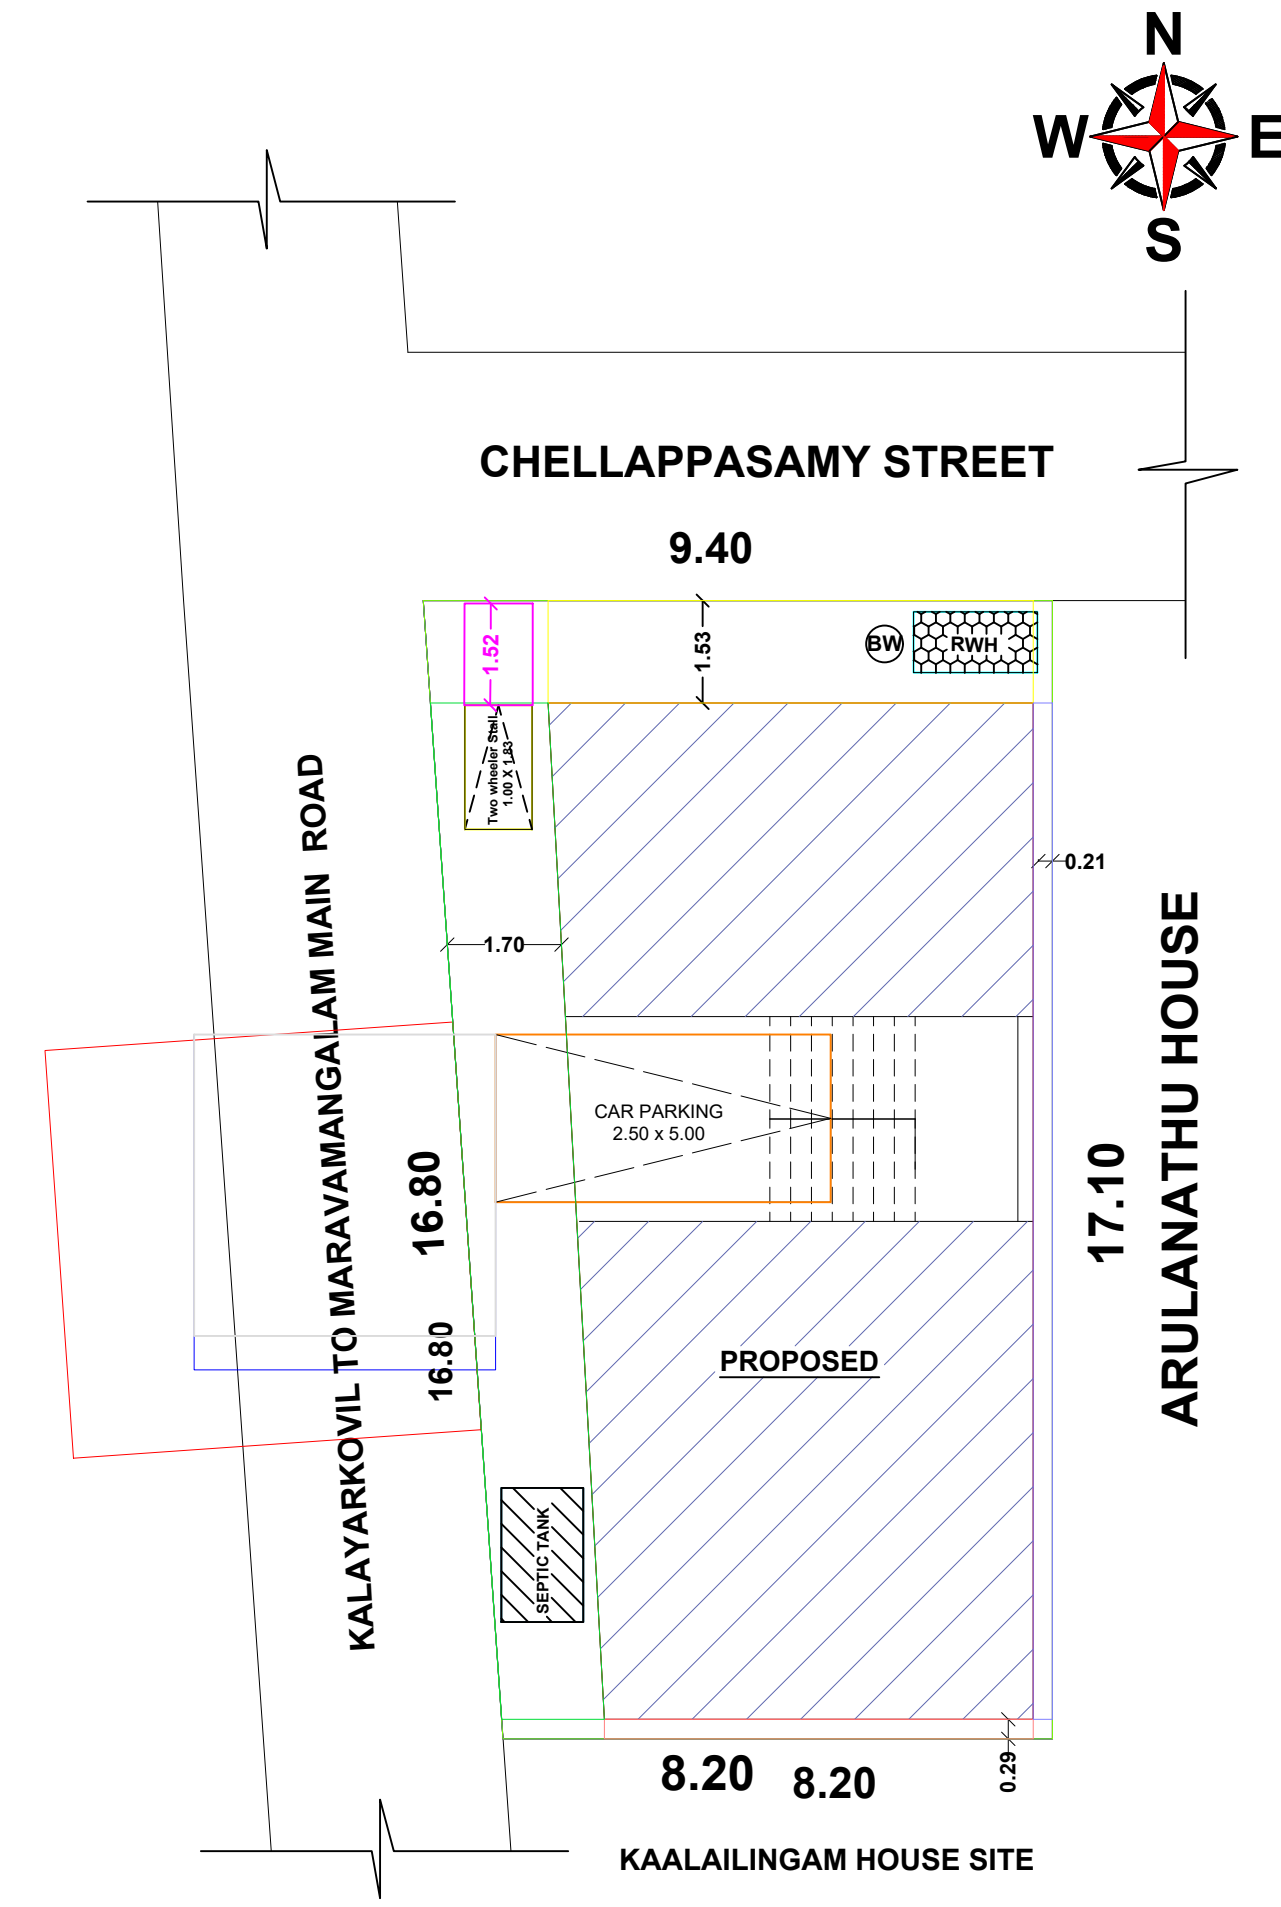
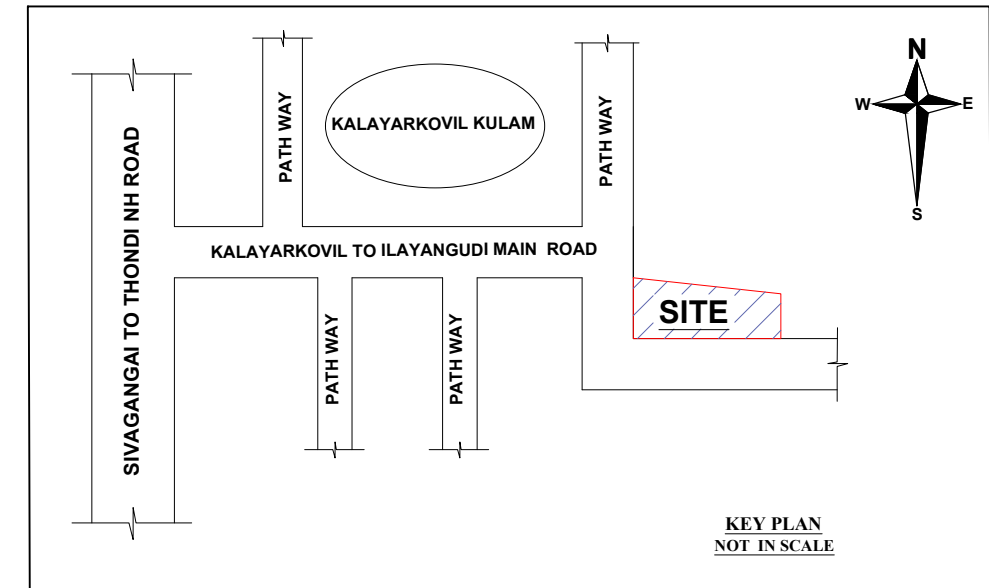
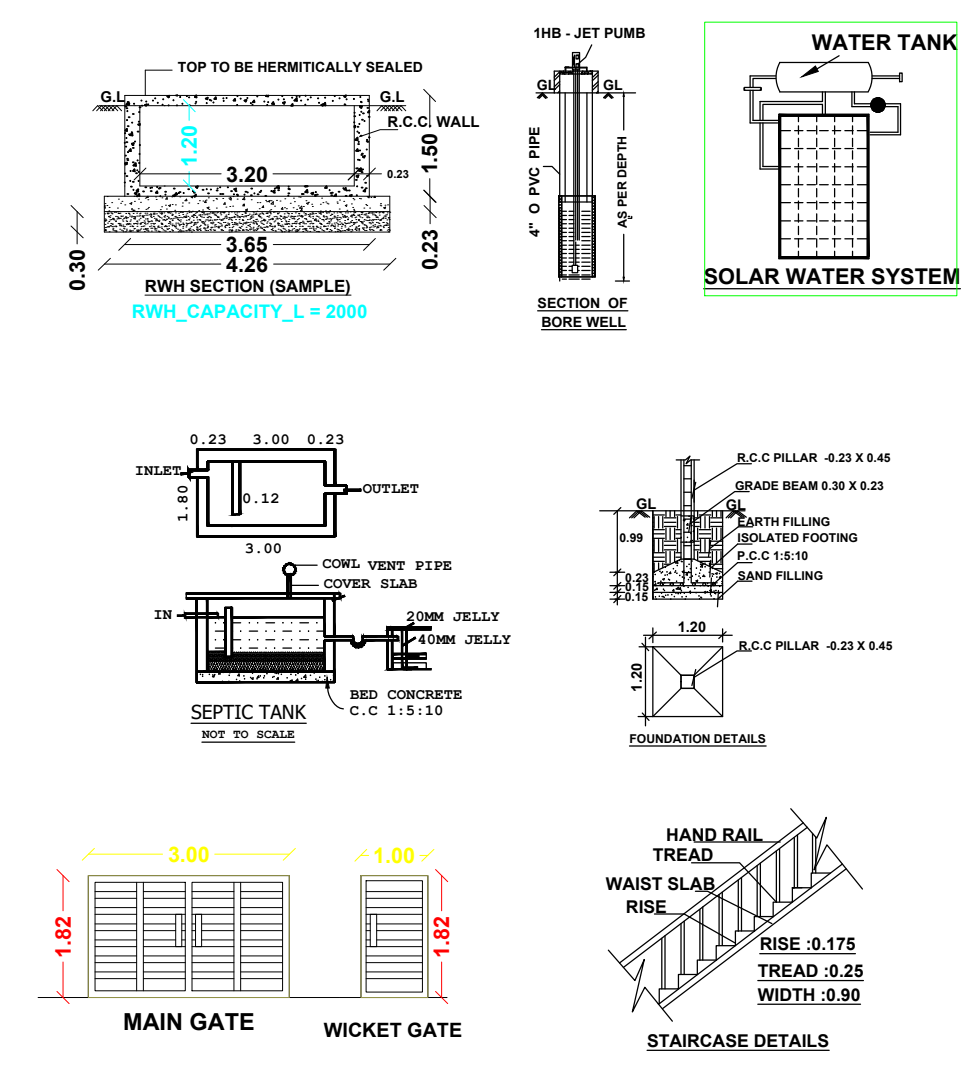


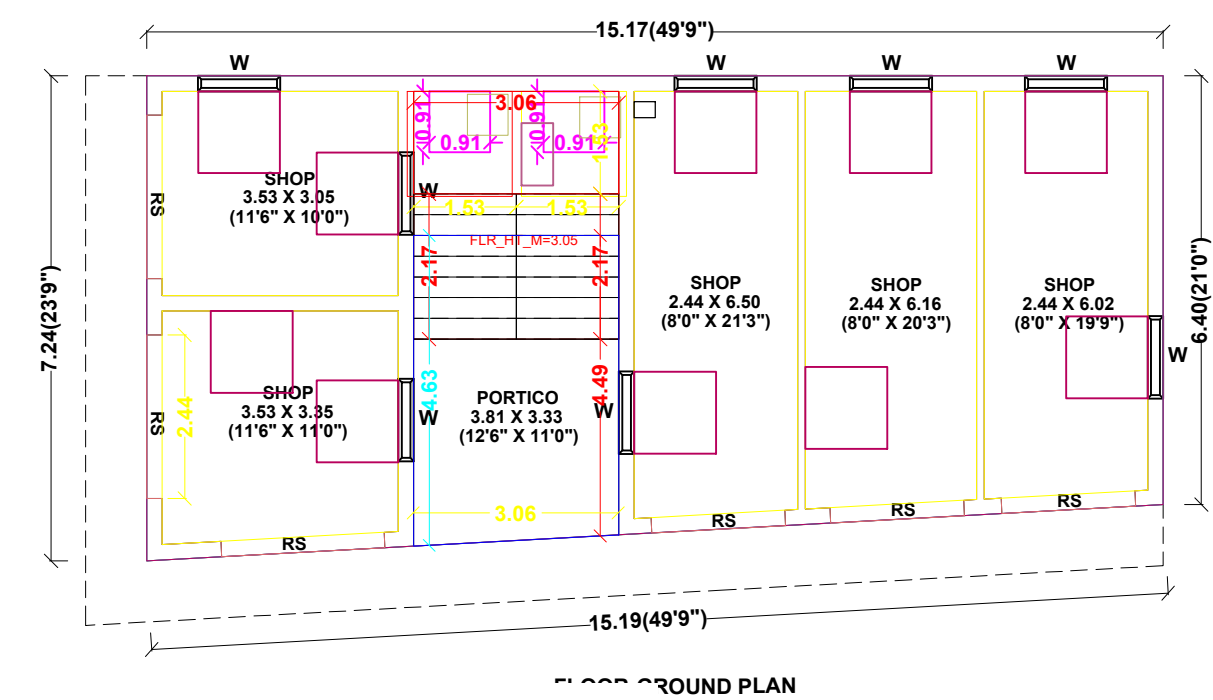

PLAN SHOWING THE PROPOSED CONSTRUCTION OF GROUND & FIRST FLOOR R.C.C ROOF COMMERCIAL SHOP BUILDING IN S.NO:310/1A, PATTa NO:1223, KALAYARKOVI VILLAGE & SOMANTHAMANGALAM GROUP, KALAYARKOVI PANCHAYAT, KALAYARKOVI TALUK ,SIVAGANGAI DISTRICT.
SCALE : 1:100 (ALL DIMENSIONS ARE IN METRE).
NAME OF THE OWNER : Mr.A.JOSEPH AMALARAJ S/o Antonysamy

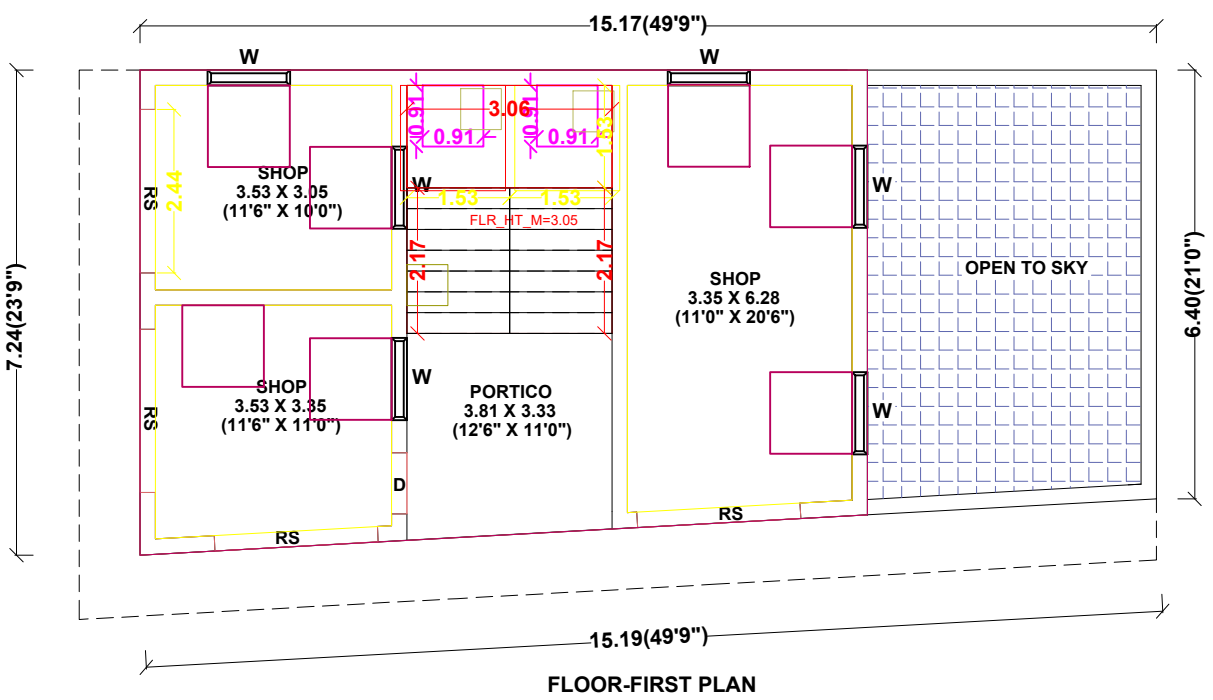

AREA DETAILS	SFT	SQM
SITE AREA (As per doc)	1506.96	140.00
SITE AREA (As per patta)	1506.96	140.00
SITE AREA (AS PER SITE)	1506.96	140.00
PRO BUILD GF	1113.64	103.46
PRO BUILD FF	810.85	75.33
OPEN AREA	393.31	36.54

LAYOUT APPROVAL NUMBER : KOPPU NO: DATE :	
OLD BUILDING APPROVAL NO : DATE :	
TOTAL FSI AREA = 178.79SQ.M FLOOR SPACE INDEX = 178.79/ 140.00= 1.27	
JOINERY DETAILS	METRE
RS - ROLLING SETTER	2.10 X 2.10
D - CW DOOR	0.90 X 2.10
W - CW WINDOW	1.22 X 1.22
V - VENTILATOR	0.90 X 0.60

APPLICANT:

Mr.A.JOSEPH AMALARAJ

ENGINEER

E.T.N.BHARATHIDASAN
B.E., M.Sc (Valuation), C.Engg.(I) M.I.E., F.I.V.,
Chartered Engineer & Approved valuer
LIC Housing Finance Ltd.,
F.I.V: F-9980, M.I.E: M.127812/0
330, Gomathi Annex, Gandhi Road,
SIVAGANGAI-630 561
Mobile: 94430 94330

