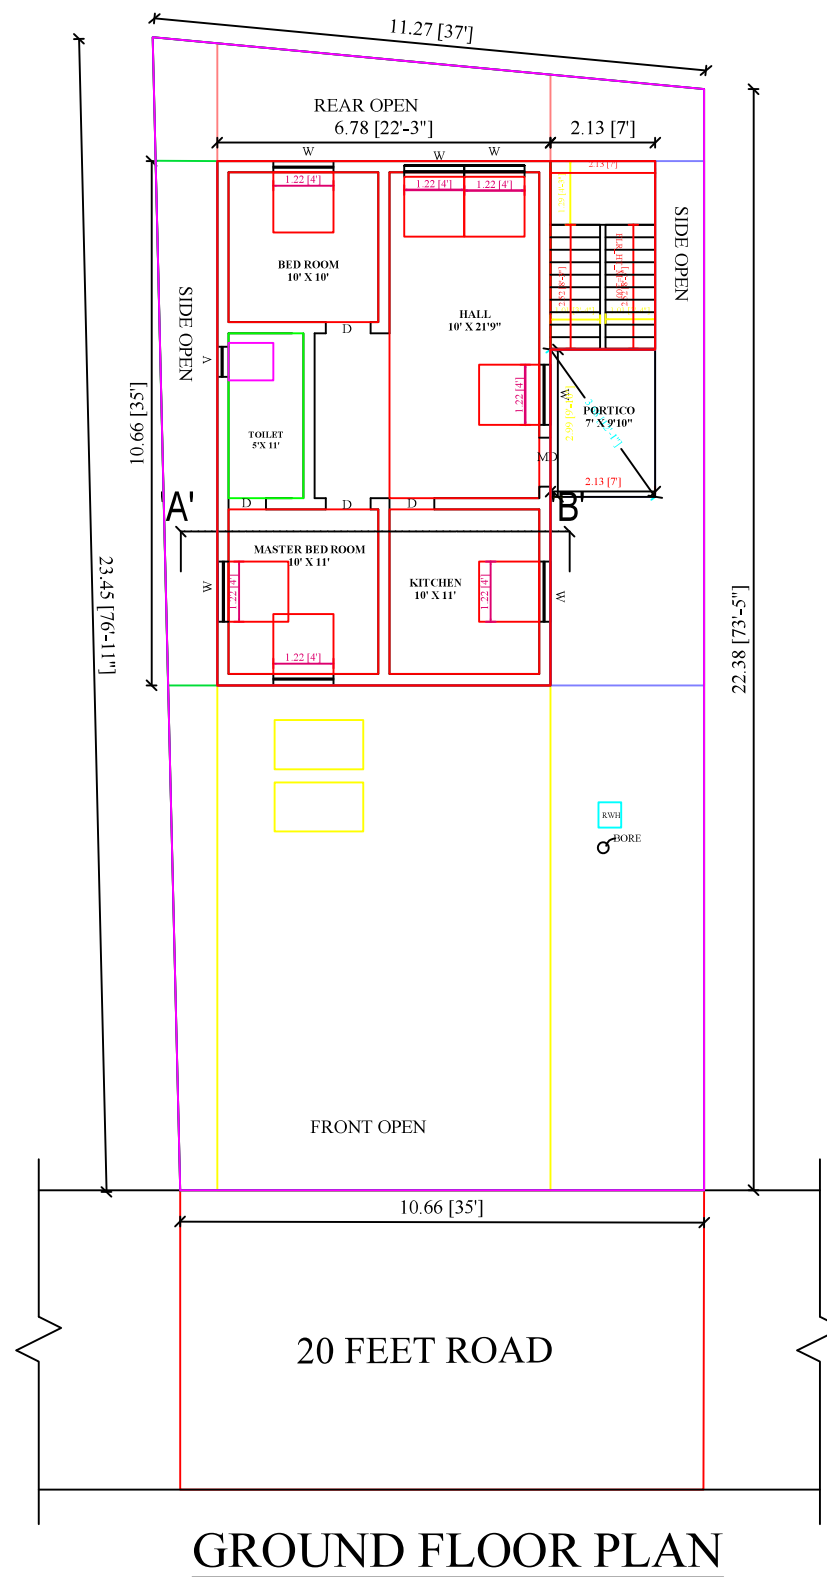

$$\text{FLOOR SPACE INDEX} = \frac{80.37}{250.42} = 0.32 < 2.0\%$$

CAR PARKING PROVIDED - YES

PLAN SHOWING THE PROPOSED CONSTRUCTION OF A
RESIDENTIAL BUILDING IN S.NO- 05/12, PLOT NO-1,
A R S NAGAR, SEEGOORANI KUTHIRAI PANJAN
VILLAGE,PANANGUDI ULKADAI, SOMANATHAMANGALAM
GROUP, KALAIYARKOVIL UNION & TALUK, SIVAGANGA
DISTRICT..

KULANTHAISAMY J
NAME OF APPLICANT

Er.J. MARTIN PAUL
SOOSAIAPPARPATTINAM
KALAIYARKOVIL
SIVAGANGAI MUNICIPALITY
Ph: 9585747655

REGISTERED ENGINEER