


PLAN SHOWING THE PROPOSED CONSTRUCTION OF RESIDENTIAL BUILDING AT SURVEY NO : 204/6,
PATTA NO : 990, EX.DOOR NO : 2/162, ILAYANGUDI-PARAMAKUDI ROAD, KUMARAKURICHI VILLAGE,
KUMARAKURCHI RURAL PANCHAYAT, ILAYANGUDI TALUK- SIVAGANGAI DISTRICT.


ALL DIMENSION ARE IN METER

APPLICANT / OWNER NAME : Mr. S. KARUNAKARAN

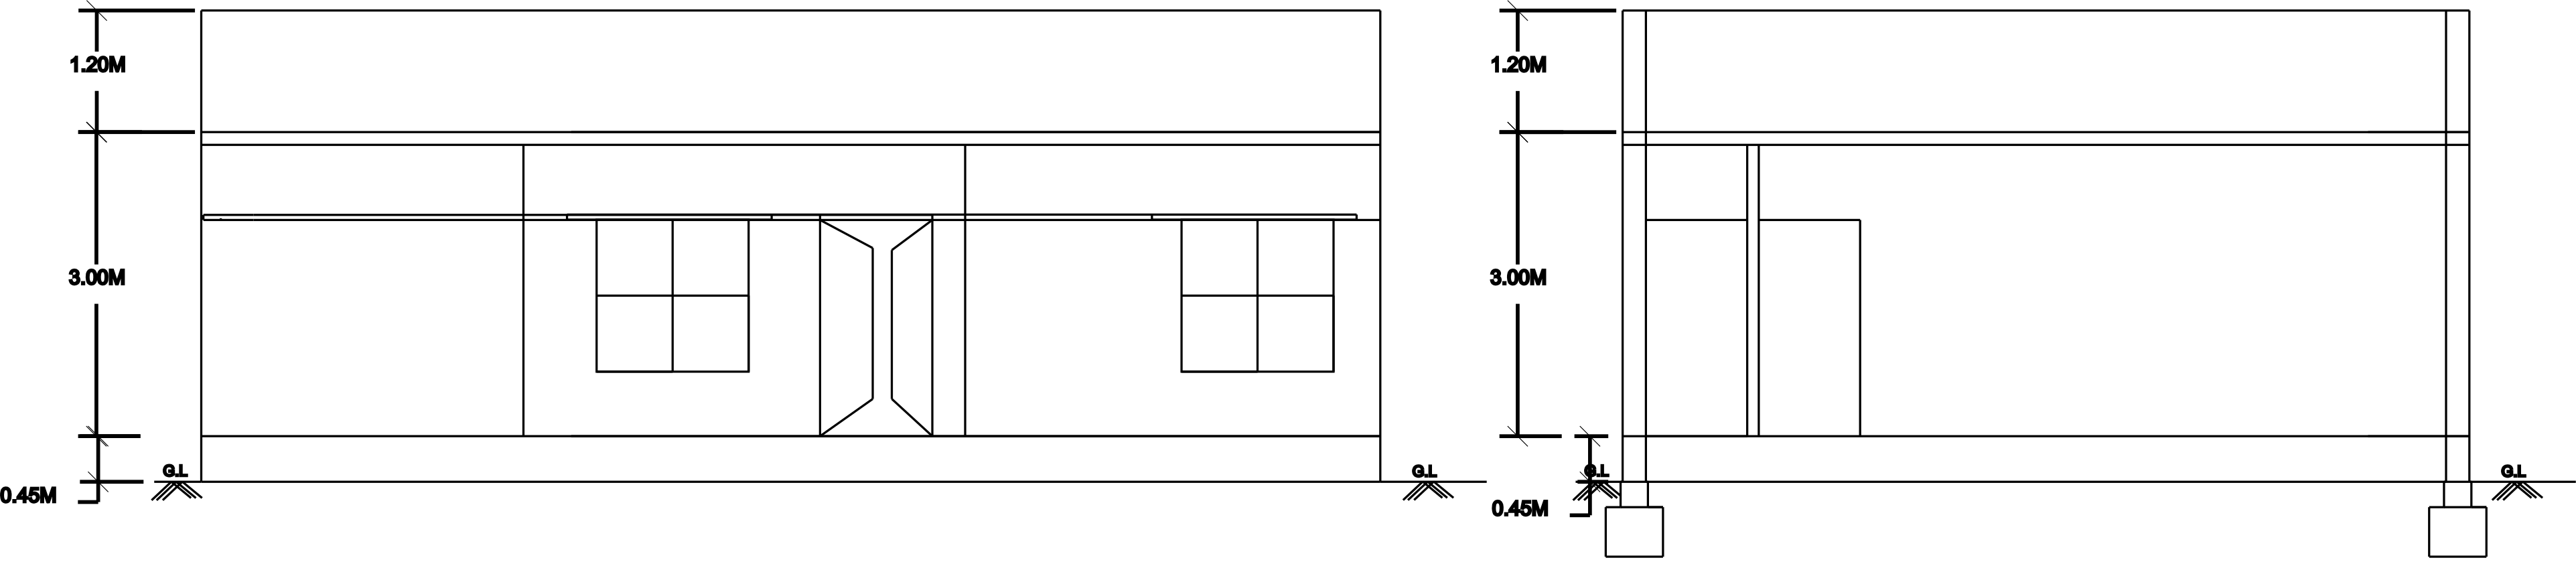

ELEVATION

SECTION ON -AA'

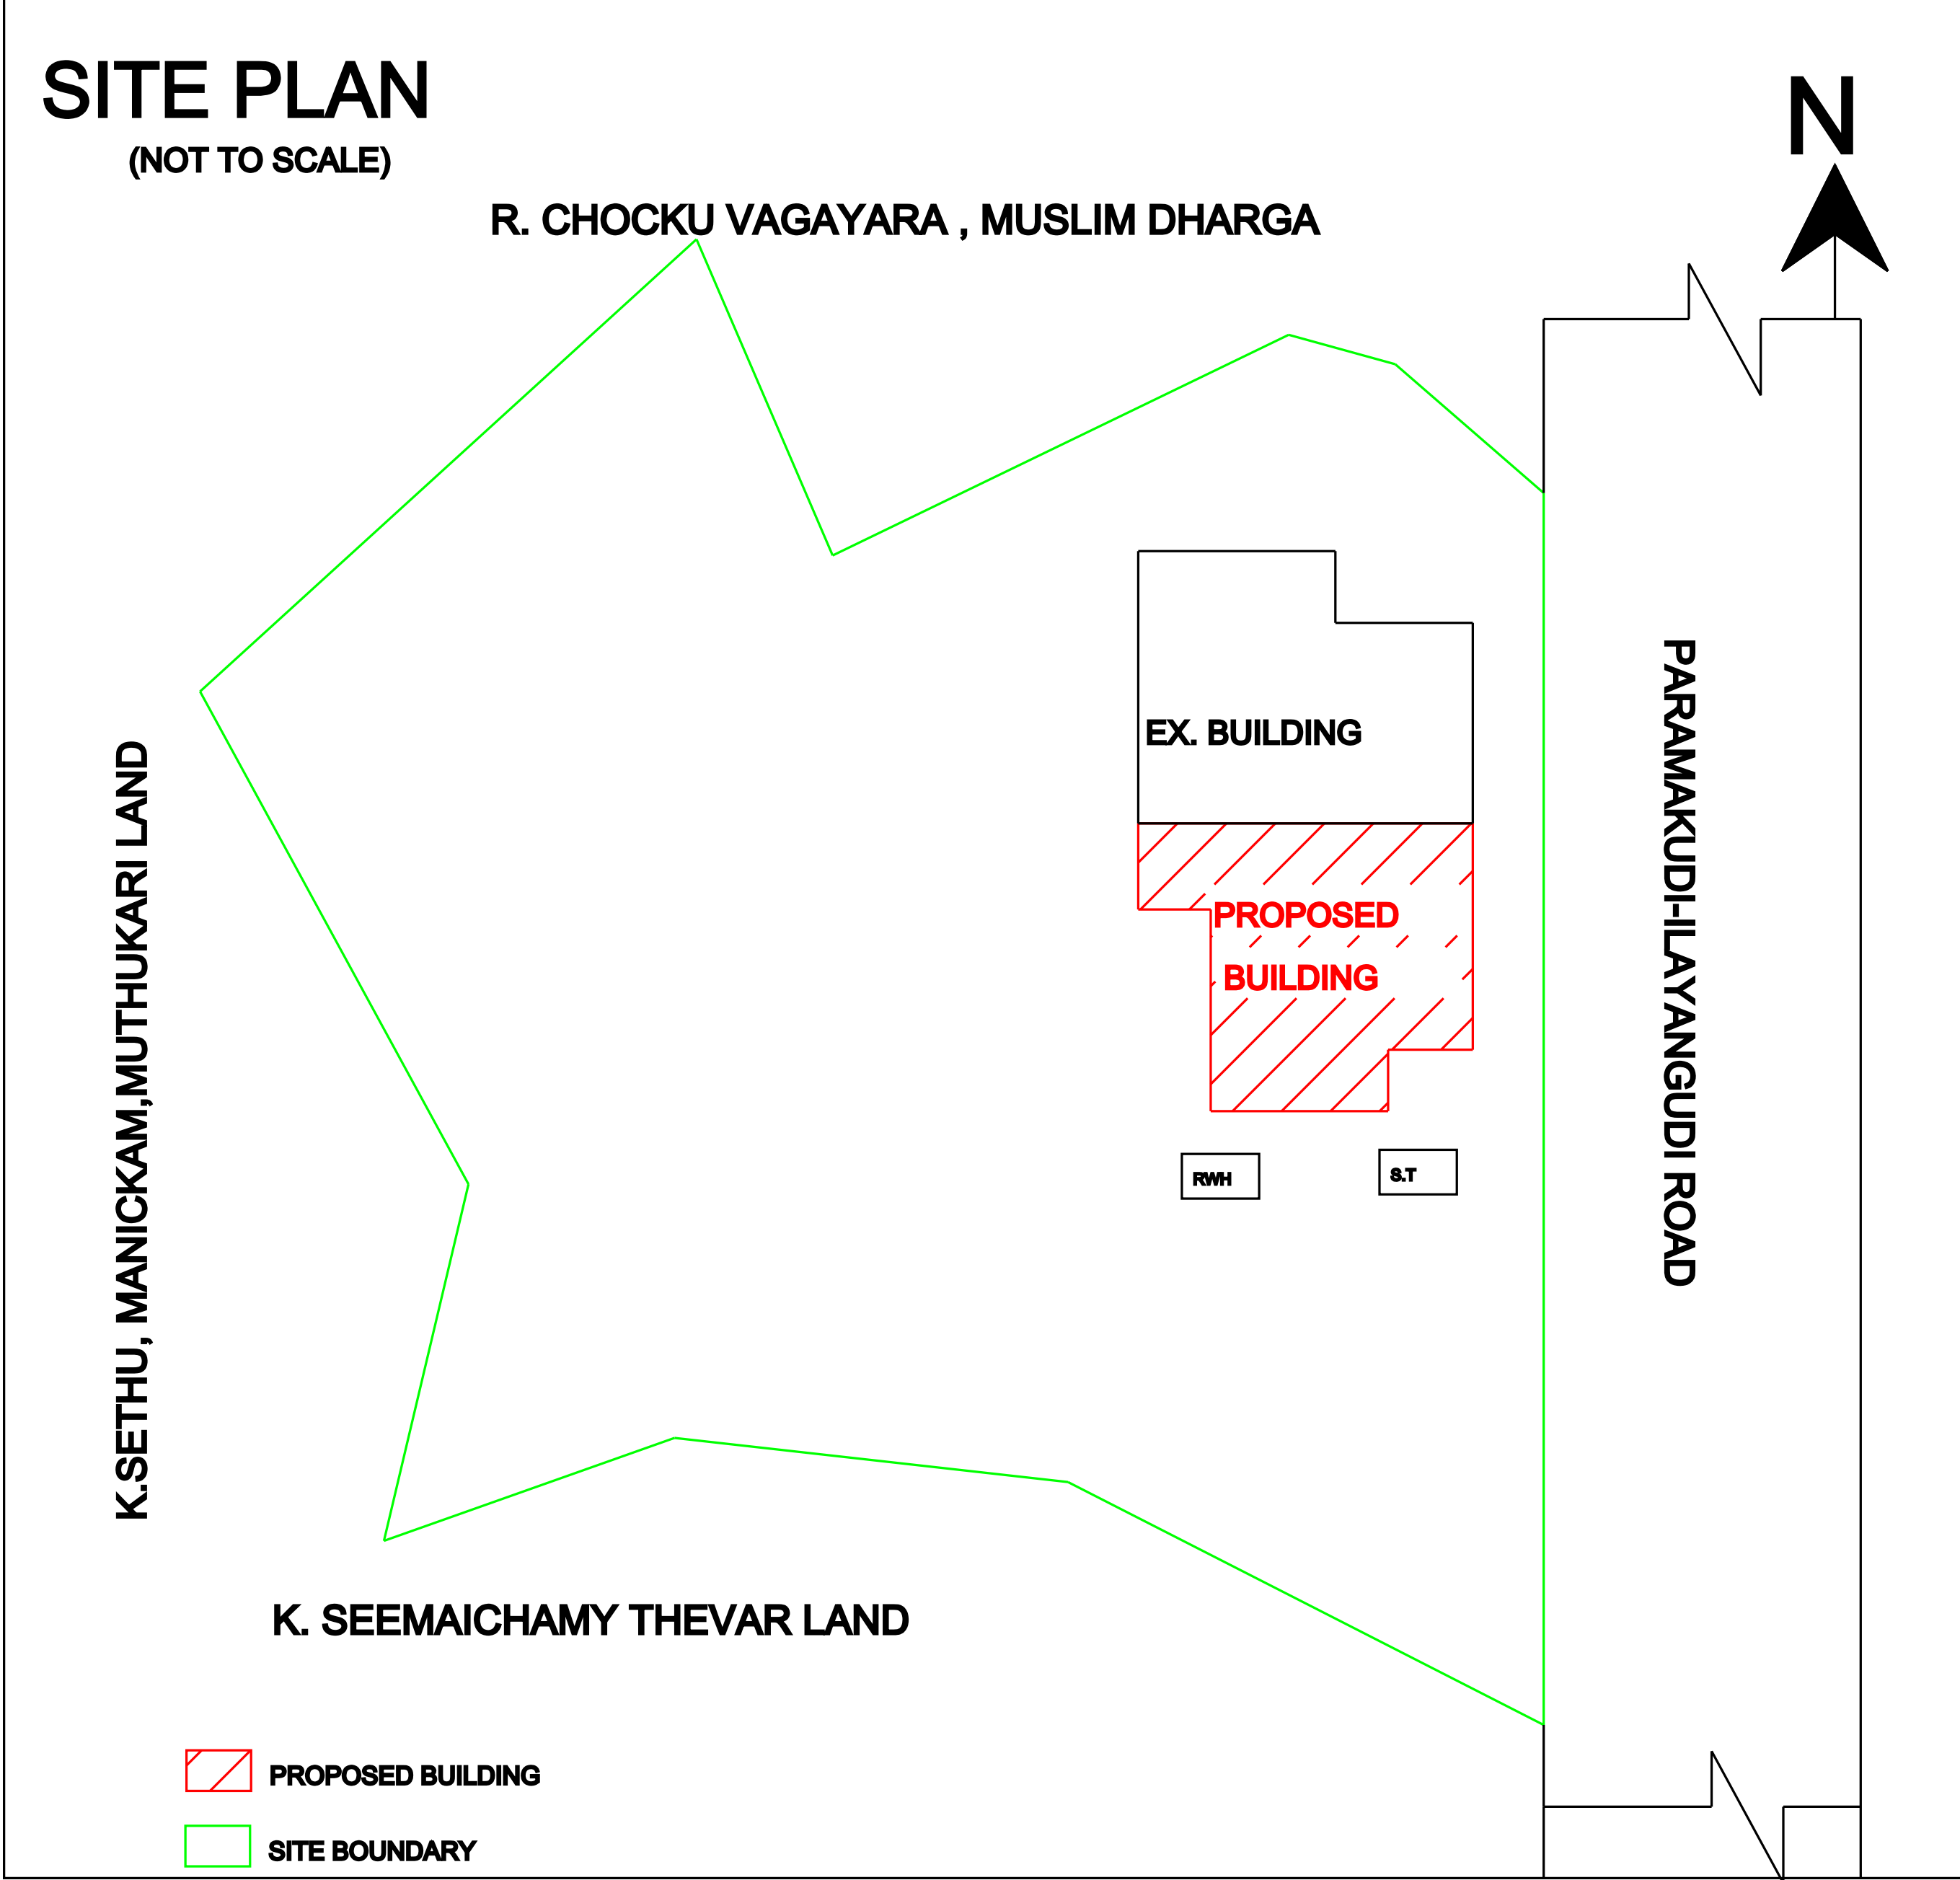

SITE PLAN

(NOT TO SCALE)

R. CHOCKU VAGAYARA , MUSLIM DHARGA

EX. BUILDING

PROPOSED BUILDING


RWH

S.T


PARAMAKUDI-ILAYANGUDI ROAD

K. SEEMAICHAMY THEVAR LAND


PROPOSED BUILDING
SITE BOUNDARY

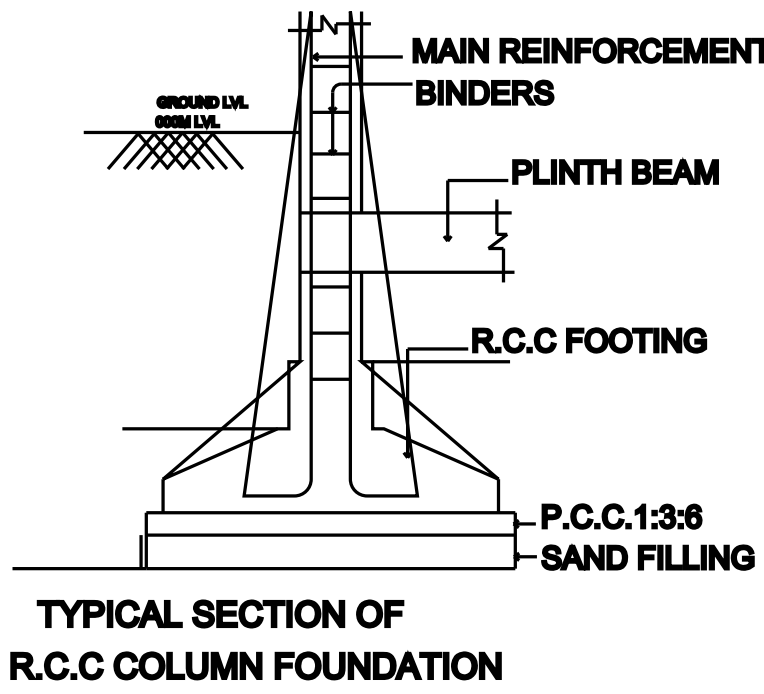


TYPICAL SECTION OF R.C.C COLUMN FOUNDATION

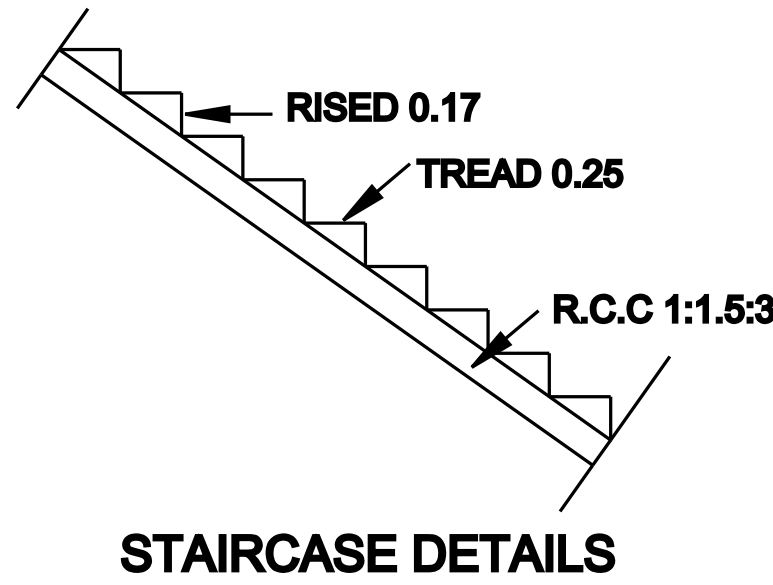

STAIRCASE DETAILS

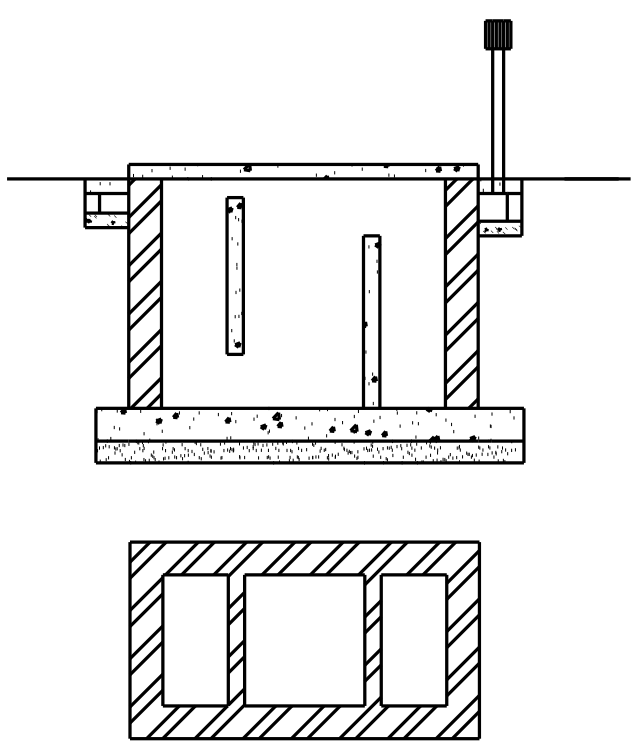


SEPTIC TANK DETAILS

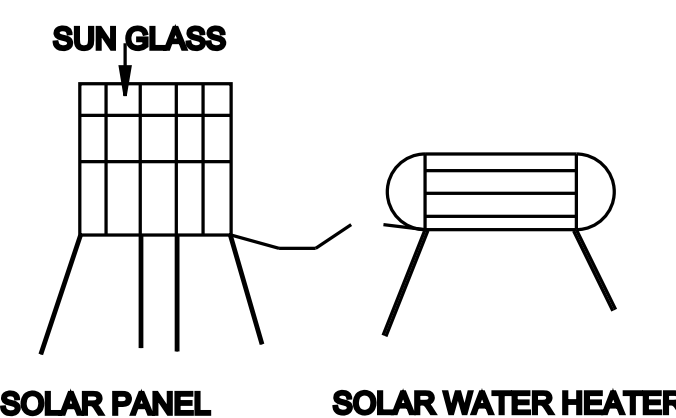


SUN GLASS

SOLAR PANEL

SOLAR WATER HEATER

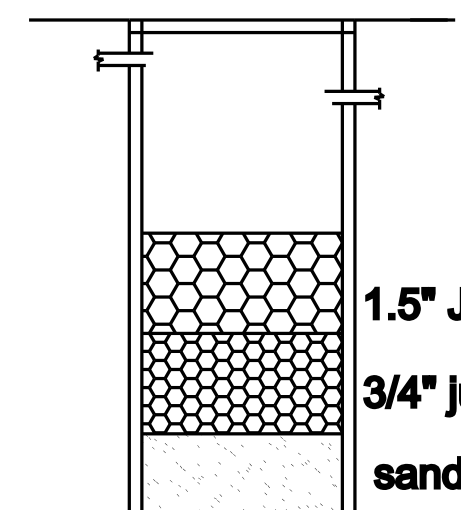

RAIN WATER HARVESTING TANK

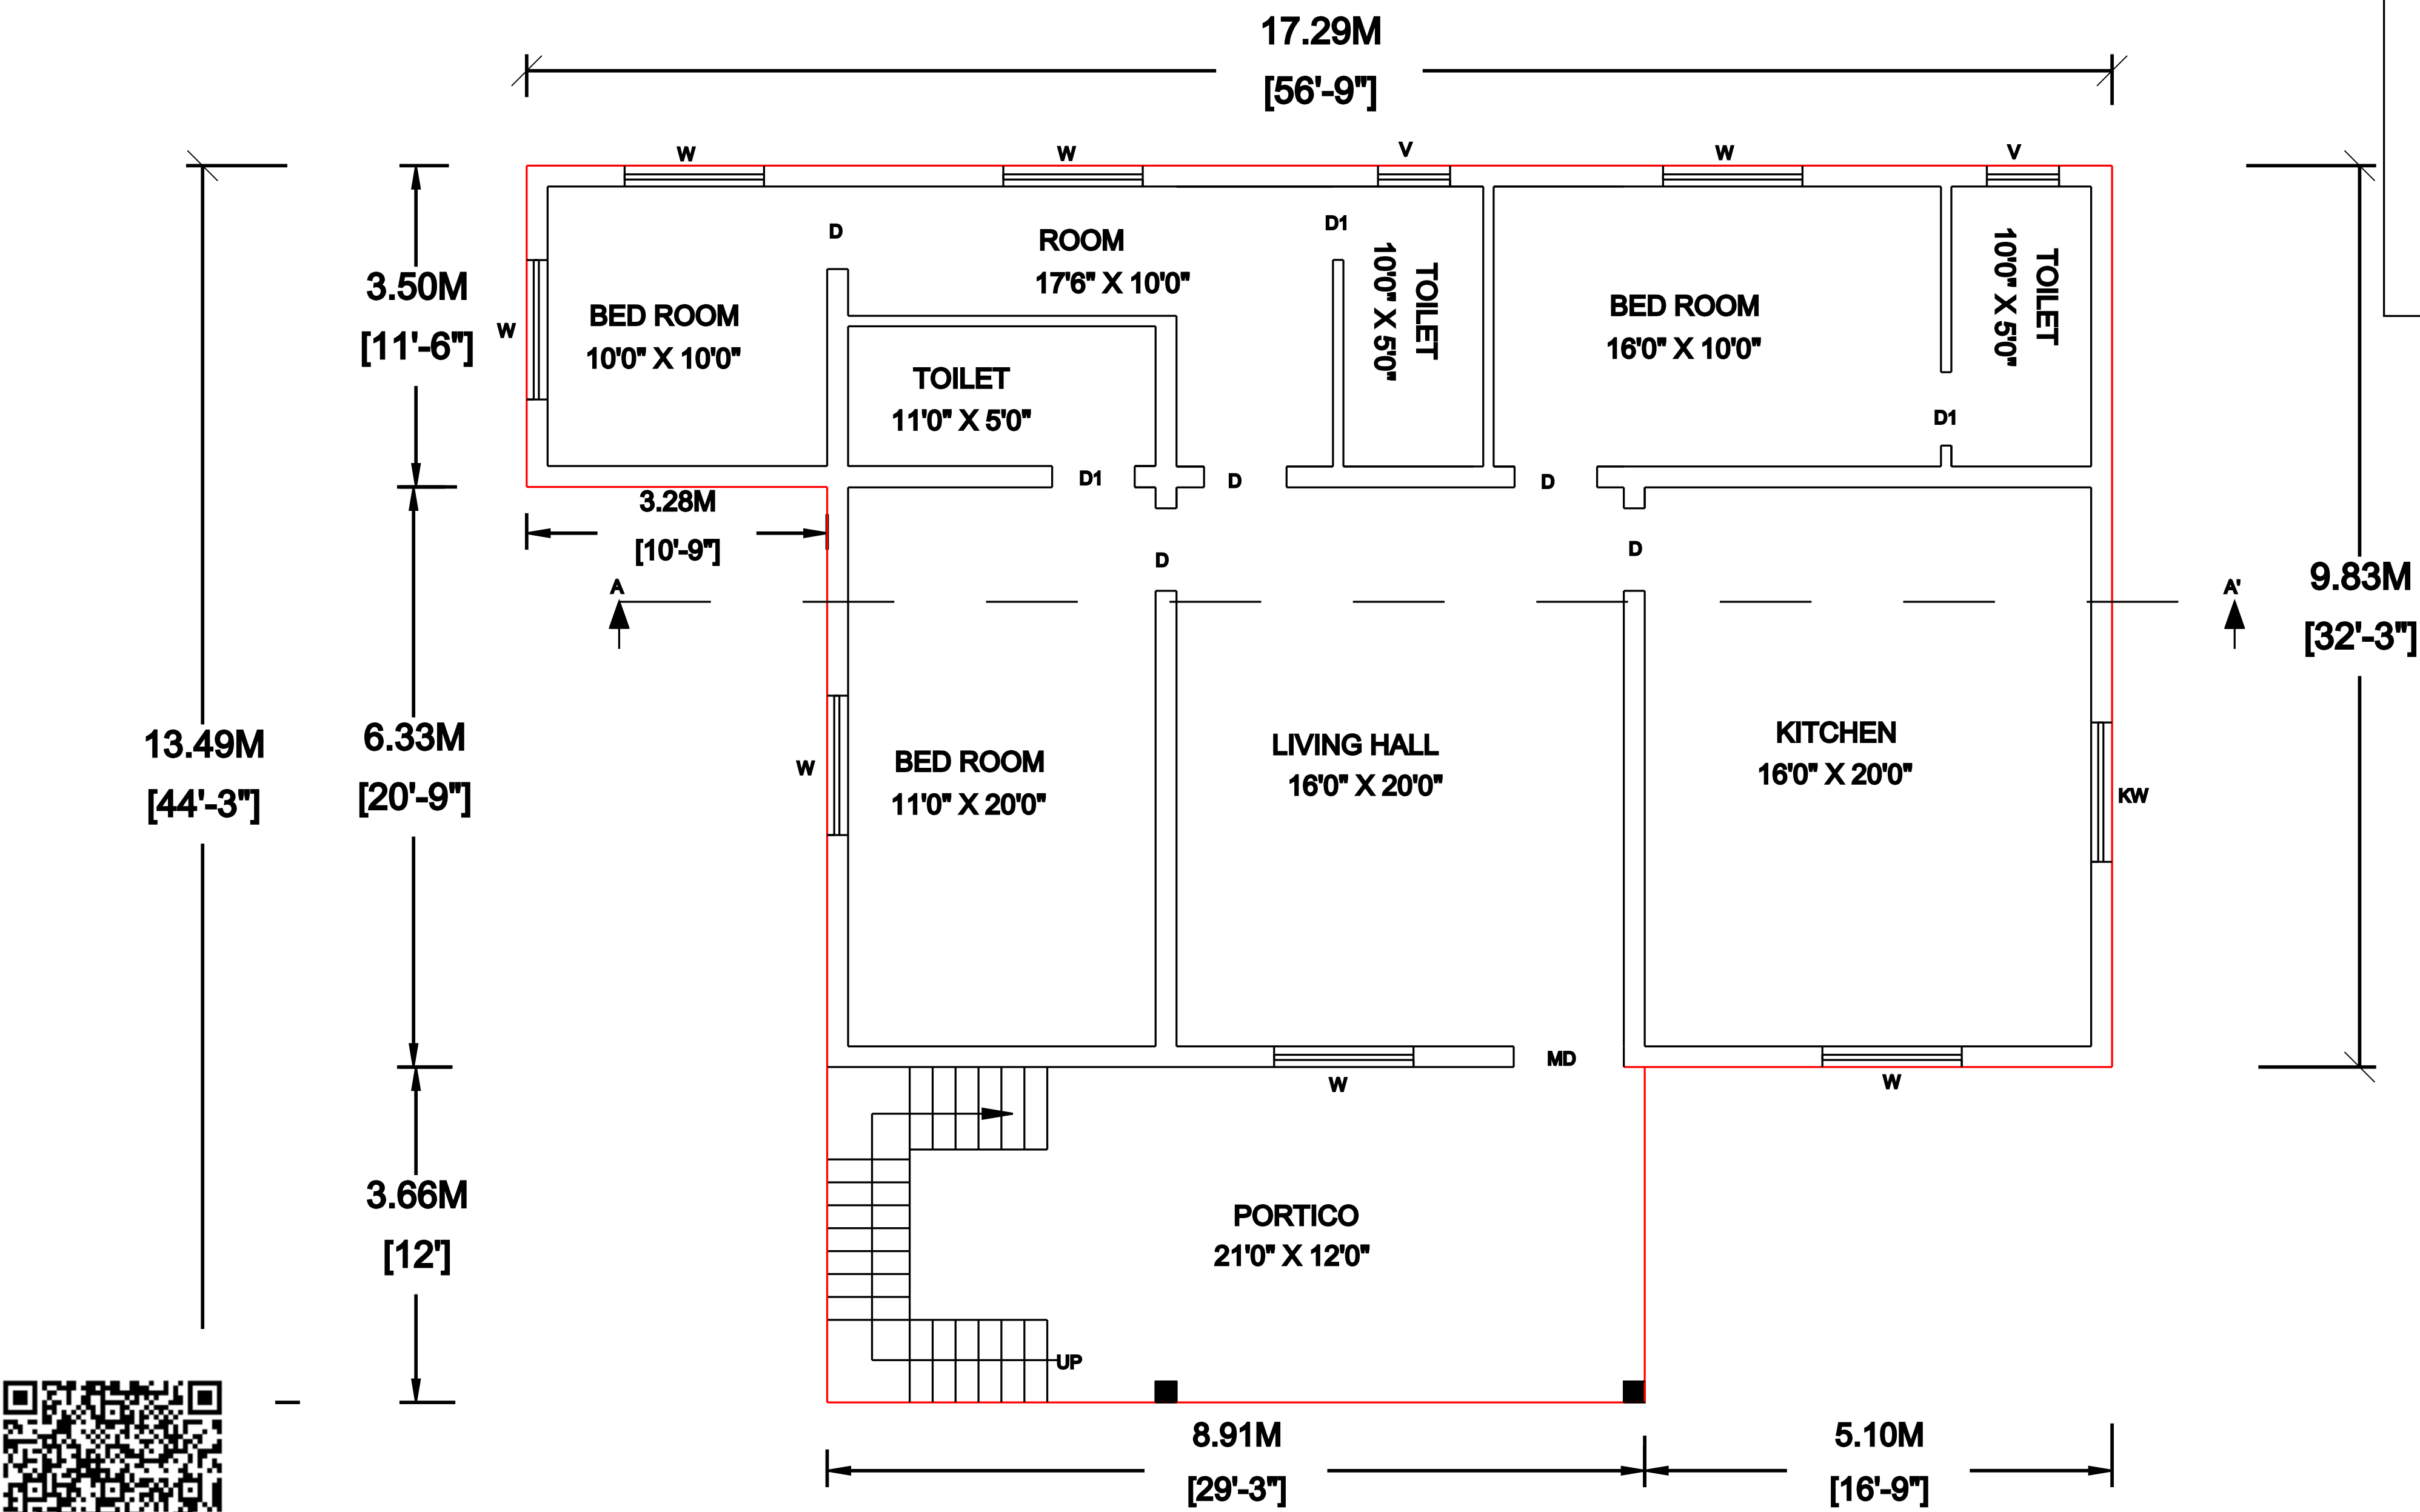

GROUND FLOOR PLAN

AREA STATEMENT

DESCRIPTION	SQ.FT	SQ.M
SITE EXTENT	69,391.24	6,446.60

EXISTING BUILDING DETAILS

EX.MILL BUILDING	1643.00	152.63
EX.GODOWN(a.c sheet)	1847.00	171.59
EX. RCC OFFICE G.F	267.00	24.80
EX. RCC OFFICE F.F	267.00	24.80
EX.TILED BUILDING	307.00	28.52
EX. GODOWN(a.c sheet)	1210.00	112.41

PROPOSED BUILDING DETAILS

PRO.GROUND FLOOR	1956.78	181.79
PRO.FIRST FLOOR	—	—
PRO.SECOND FLOOR	—	—
OPEN SPACE	62,160.46	5,774.84

TOTAL FSI AREA : 181.79 SQ.M

SCHEDULE OF JOINERIES

TYPE	DESCRIPTION	SIZE
MD	MAIN DOOR	1.00X2.13
D1	DOOR	0.91X2.13
D2	DOOR	0.76X2.13
W	WINDOW	1.52X1.52
KW	KITCHEN WINDOW	1.52X0.91
V	VENTILATOR	0.91X0.61

APPLICANT / OWNER SIGNATURE

KARUNAKARAN

REGISTERED ENGINEER


Er.M.KARTHIK B.E.,
Register Engineer & Approval Valuer
Reg No.13-2019-20
Athena Complex, Perumalkovil Street,
Ilayangudi 630702
Cell : 7373450006