

PLAN SHOWING THE PROPOSED CONSTRUCTION OF R.C.C ROOF GROUND AND FIRST FLOOR RESIDENTIAL BUILDING AT SY.NO: 204/4, OLD PATTA NO: 573, NEW PATTA NO:2835 IN THANAVAYAL VILLAGE & PANCHAYAT, PERATTUKOTTAI GROUP, DEVAKOTTAI UNION, DEVAKOTTAI TALUK, SIVAGANGAI DISTRICT.

APPLICANT :- Mr. M. MUTHUKUMAR S/o Mr. MURUGESAN

AREA DETAILS	SQ.M	SQ.FEET
AS PER DOCUMENT	1549.14	16674.77
AS PER PATTA	1549.14	16674.77
AS AT SITE	1549.43	16677.93
PLINTH AREA		
PRO. GROUND FLOOR AREA	112.88	1214.17
PRO. FIRST FLOOR AREA	22.21	239.06
AREA OF OPEN SPACE	1436.26	15460.60
PARKING	REQUIRED	PROVIDED
CARS SPACE	1	1
TWO WHEELER SPACE	-	2
FSI	0.087	
PLOT COVERAGE	7.86%	












APPLICANT:-

M. Muthukumar

M.MUTHUKUMAR

REGISTERED ENGINEER:


K.P. Rengadurai
Er. K. RENGADURAI, B.E.,
Licensed Building Surveyor
Consulting Engineer & Contractor
RKR CONSTRUCTIONS
No.1-3, Aavaas 1st Floor
Aarumuga Nagar, Karaikudi - 2
Cell : 8056303075

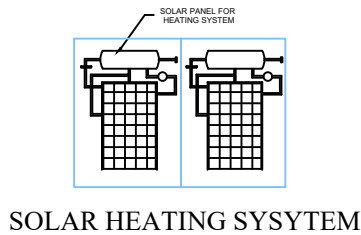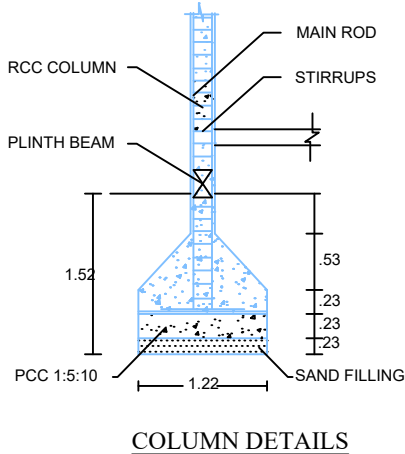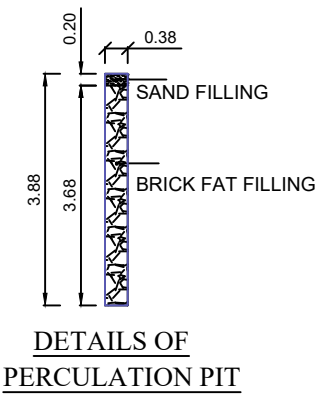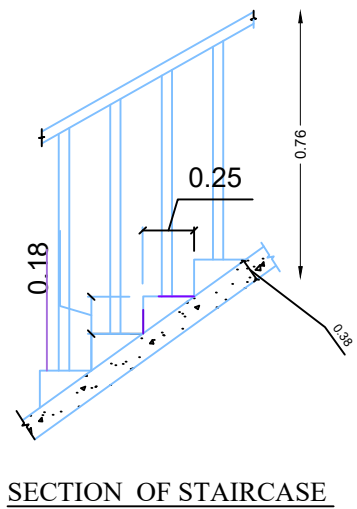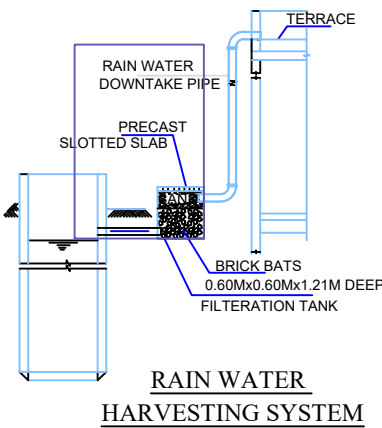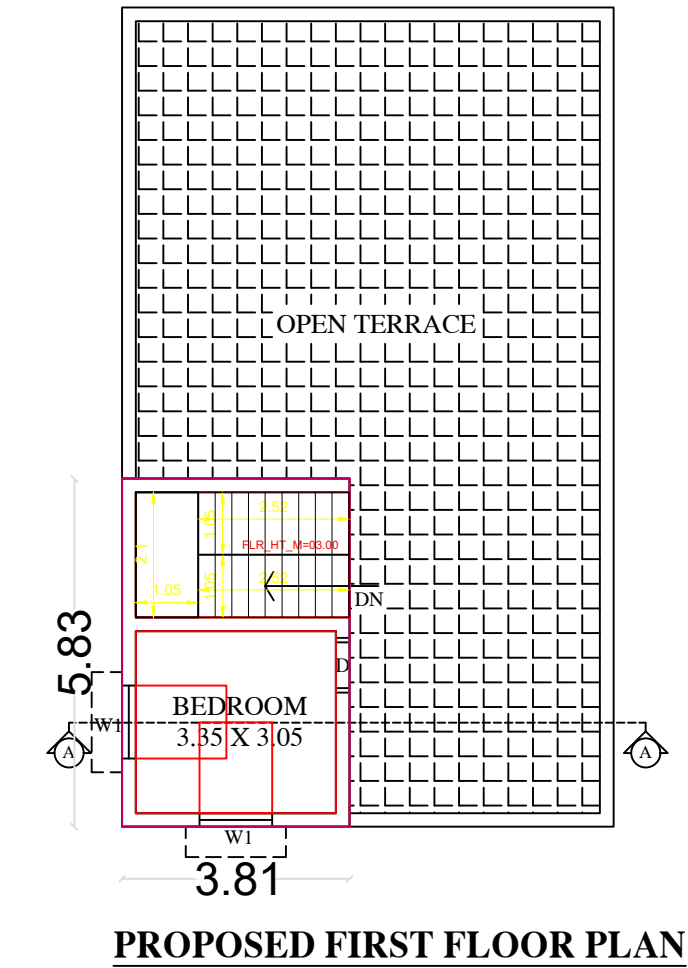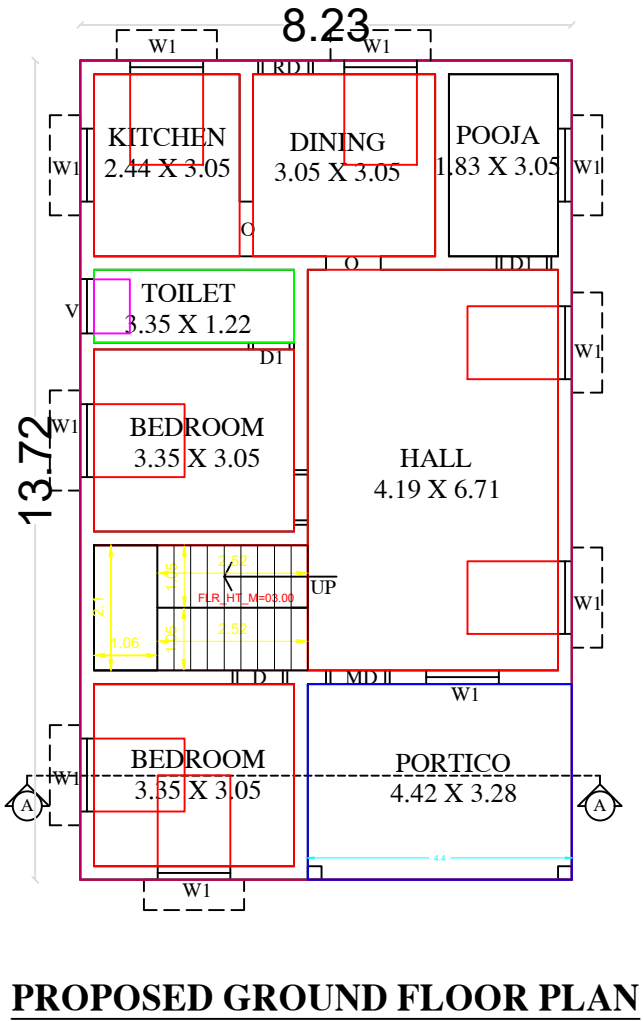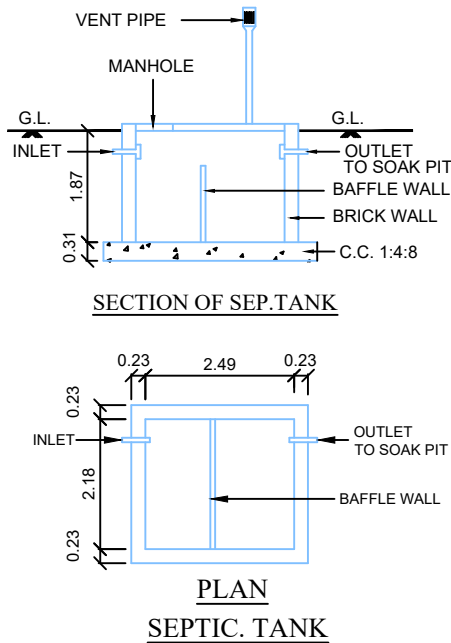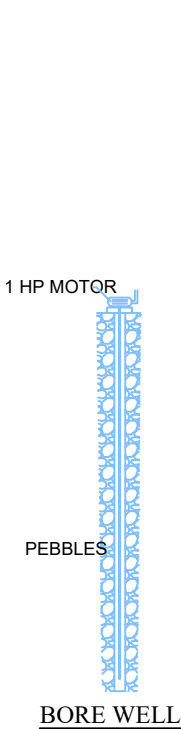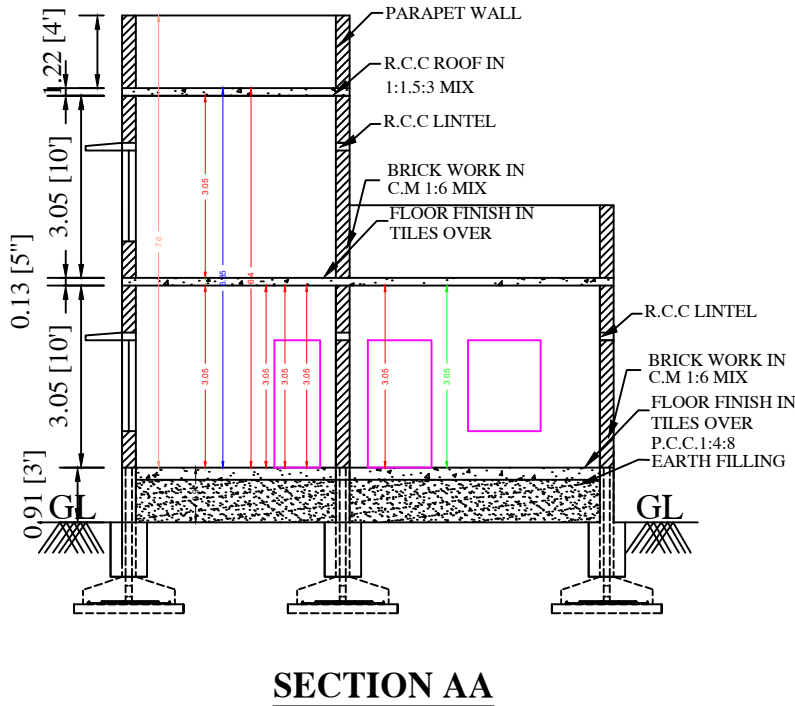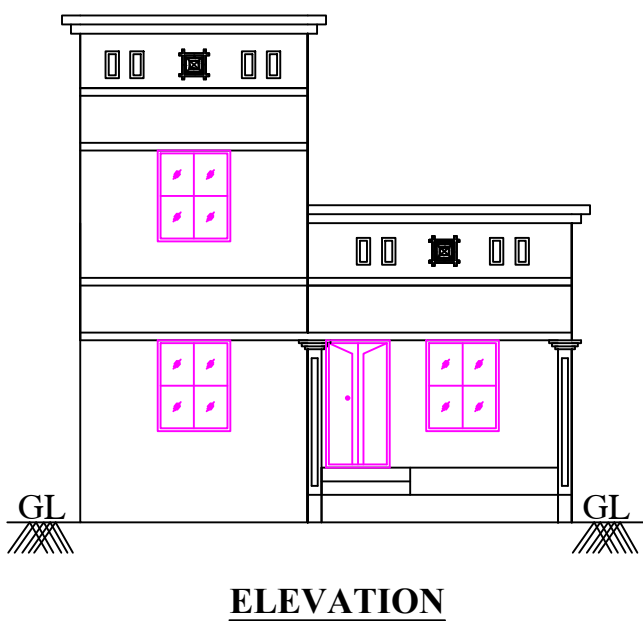

DETAILS OF JOINERIES			
MD - DOOR	1.52 X 2.13	W - WINDOW	1.22 X 1.06
D - DOOR	0.91 X 2.13	W1 - WINDOW	1.22 X 1.52
D1 - DOOR1	0.76 X 2.13	W2 - WINDOW	1.83 X 1.83
O - OPEN	0.91 X 2.13		
V - VENTILATOR	0.91 X 0.61		

PLAN SHOWING THE PROPOSED CONSTRUCTION OF R.C.C ROOF GROUND AND FIRST FLOOR RESIDENTIAL BUILDING AT SY.NO: 204/4, OLD PATT A NO: 573, NEW PATT A NO:2835 IN THANAVAYAL VILLAGE & PANCHAYAT, PERATTUKOTTAI GROUP, DEVAKOTTAI UNION, DEVAKOTTAI TALUK, SIVAGANGAI DISTRICT.

APPLICANT :- Mr. M. MUTHUKUMAR S/o Mr. MURUGESAN

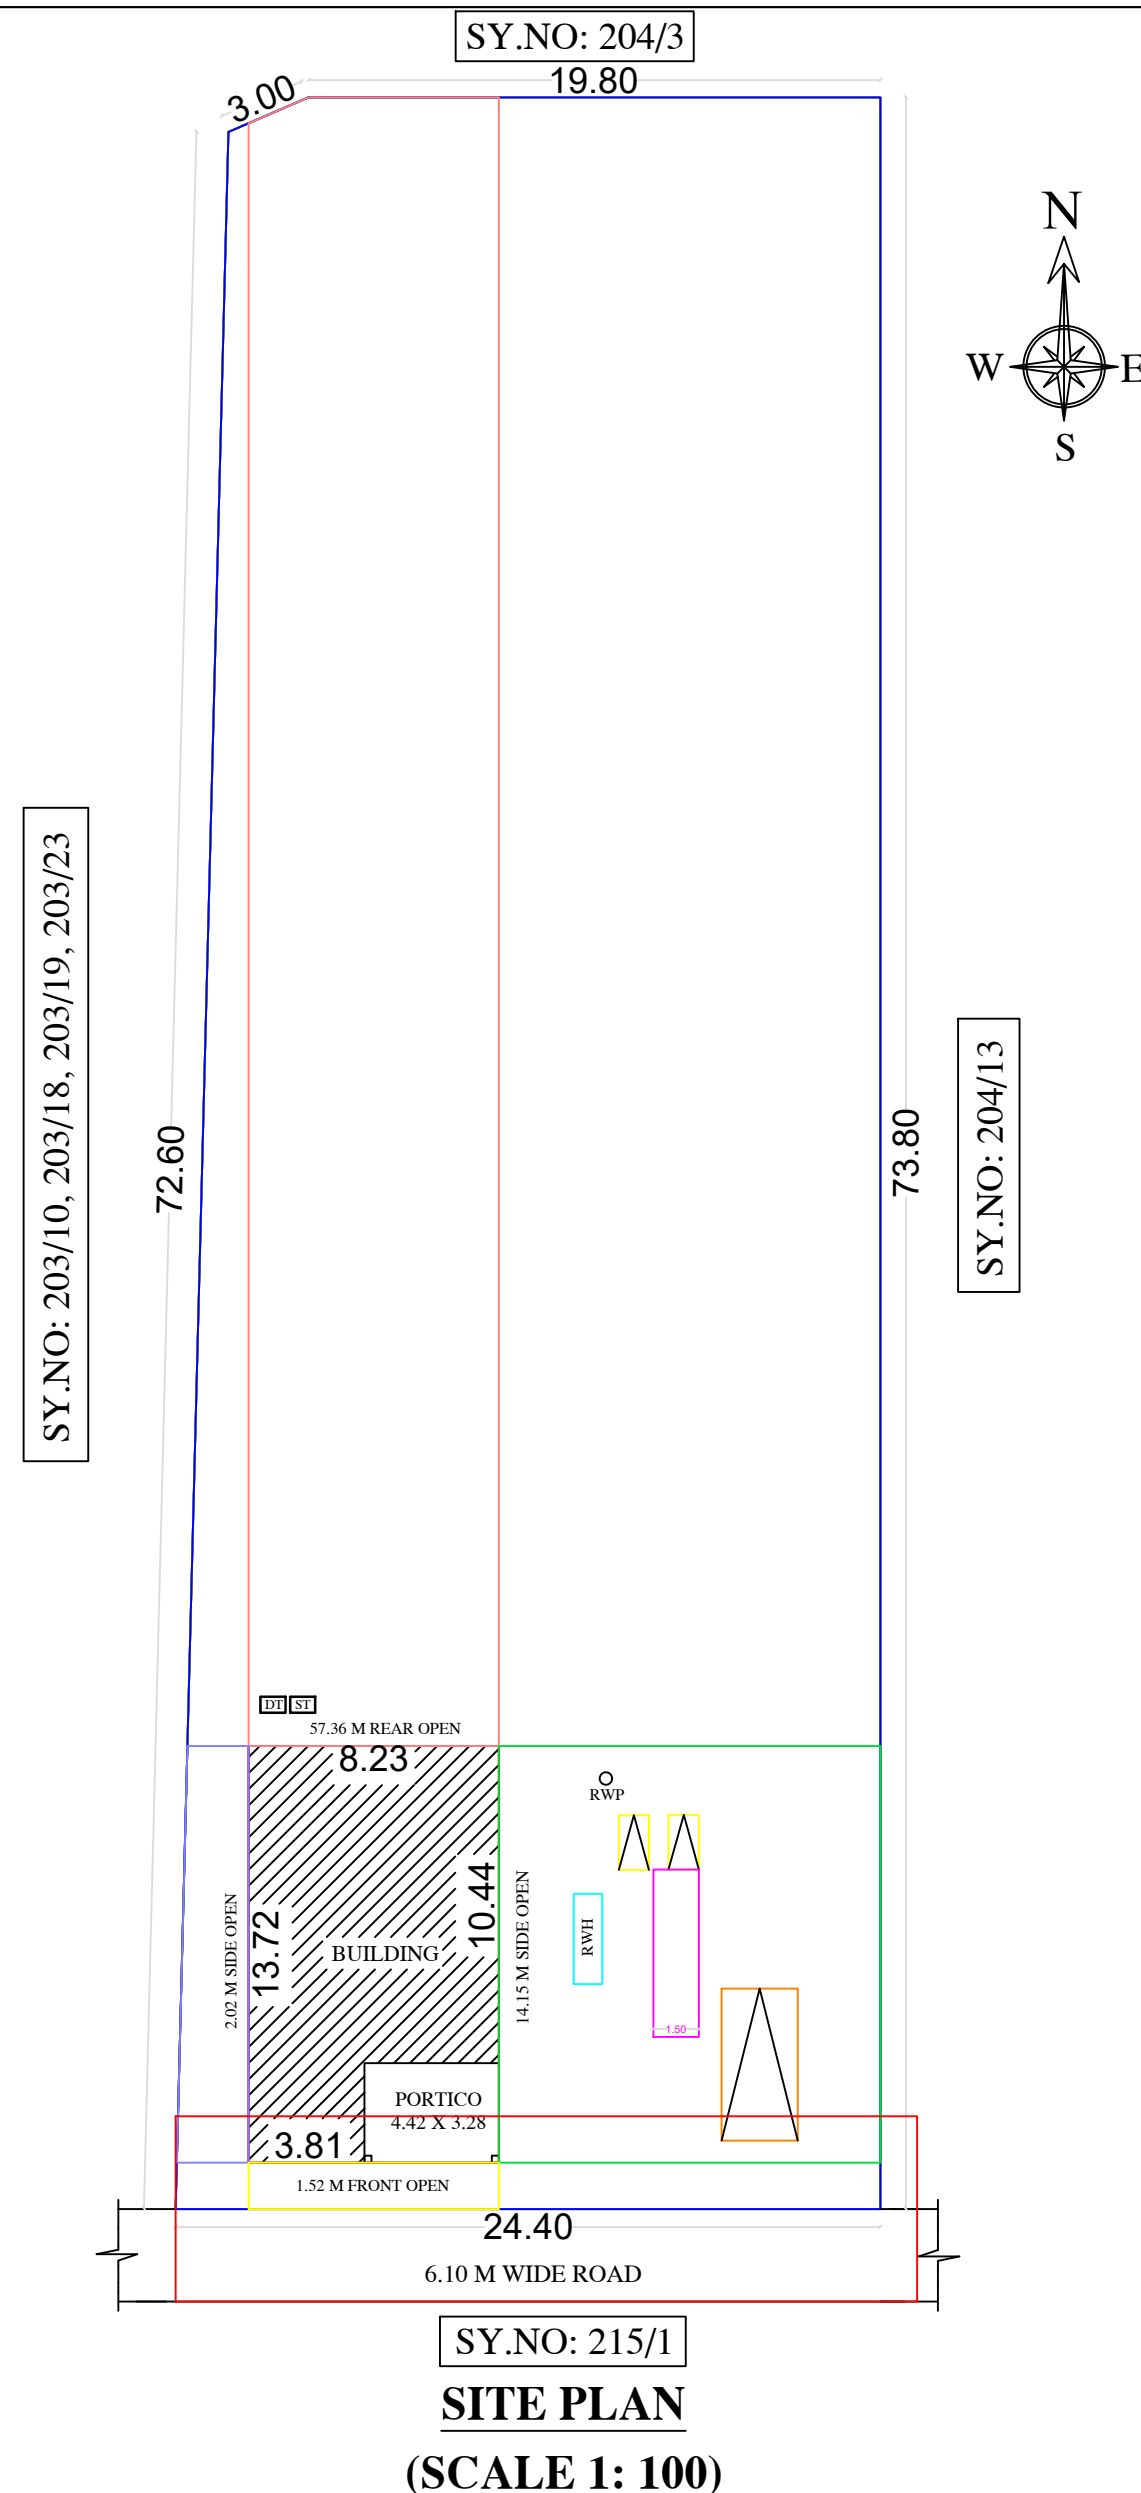

AREA DETAILS	SQ.M	SQ.FEET
AS PER DOCUMENT	1549.14	16674.77
AS PER PATTA	1549.14	16674.77
AS AT SITE	1549.14	16674.77
<u>PLINTH AREA</u>		
PRO. GROUND FLOOR AREA	112.88	1214.17
PRO. FIRST FLOOR AREA	22.21	239.06
AREA OF OPEN SPACE	1436.26	15460.60
<u>PARKING</u>	REQUIRED	PROVIDED
CARS SPACE	1	1
TWO WHEELER SPACE	-	2
FSI	0.087	
PLOT COVERAGE	7.86%	

APPLICANT:-

M. H. H.

M.MUTHUKUMAR

REGISTERED ENGINEER:

Er. K. RENGADURAI, B.E.,
Licensed Building Surveyor
Consulting Engineer & Contractor
RKR CONSTRUCTIONS
No.1-3, Aavaas 1st Floor
Aarumuga Nagar, Karaikudi - 2
Cell : 8056303075