












PLAN SHOWING THE PROPOSED CONSTRUCTION OF R.C.C COMMERCIAL BUILDING IN S.NO:151/5A,

PATTA NO:7914,KALAIYARKOIL VILLAGE,SOMANATHANGALAM GROUP,


KALAYARKOIL PANCHAYAT,KALAYARKOIL TALUK,SIVAGANGAI DISTRICT.

SCALE : 1:100 (ALL DIMENSIONS ARE IN METRE).

NAME OF THE OWNER : Mrs.MALA RANI.

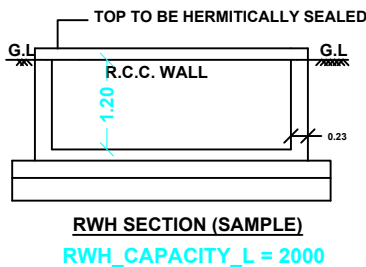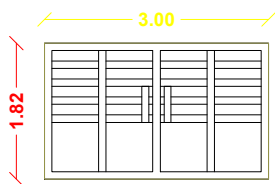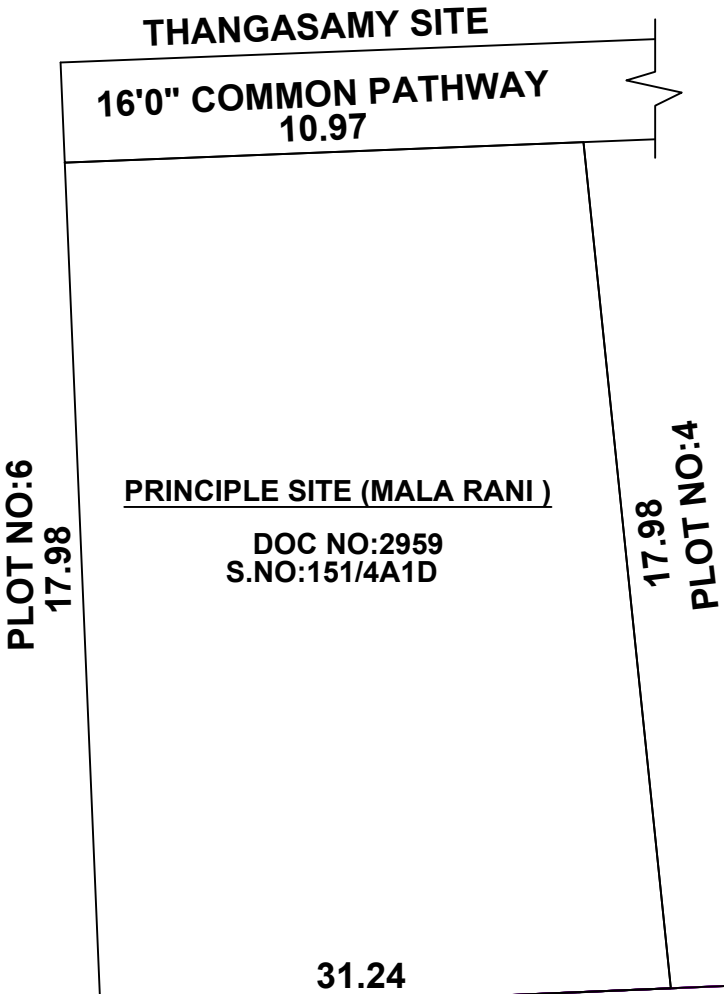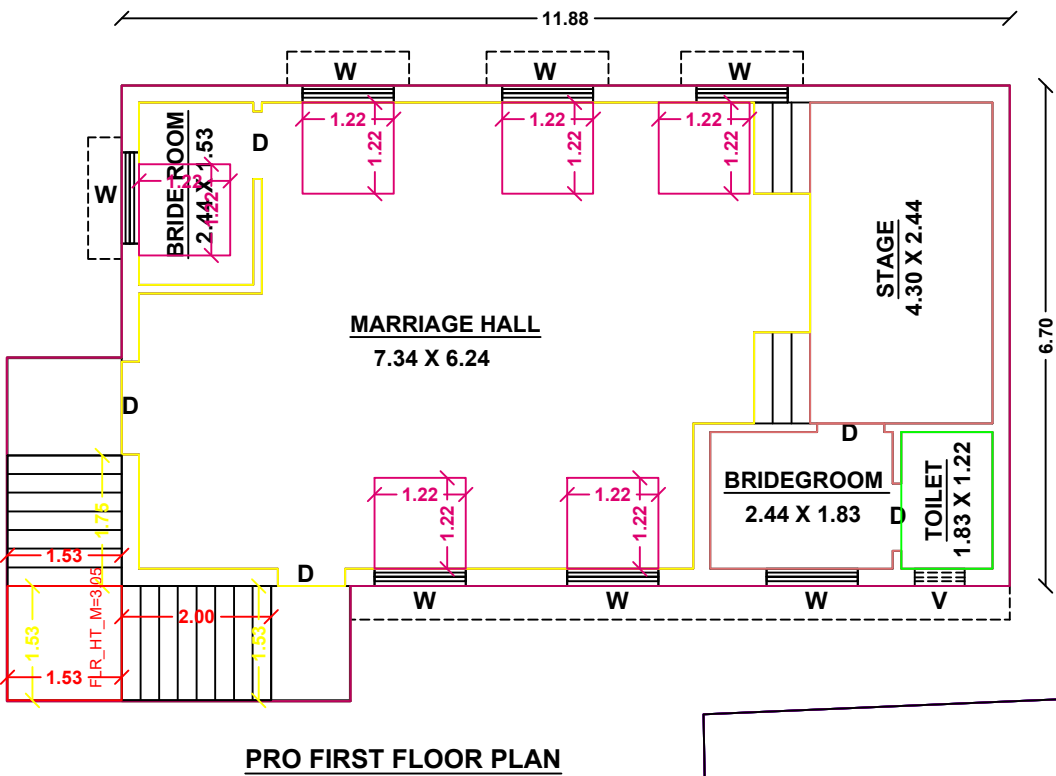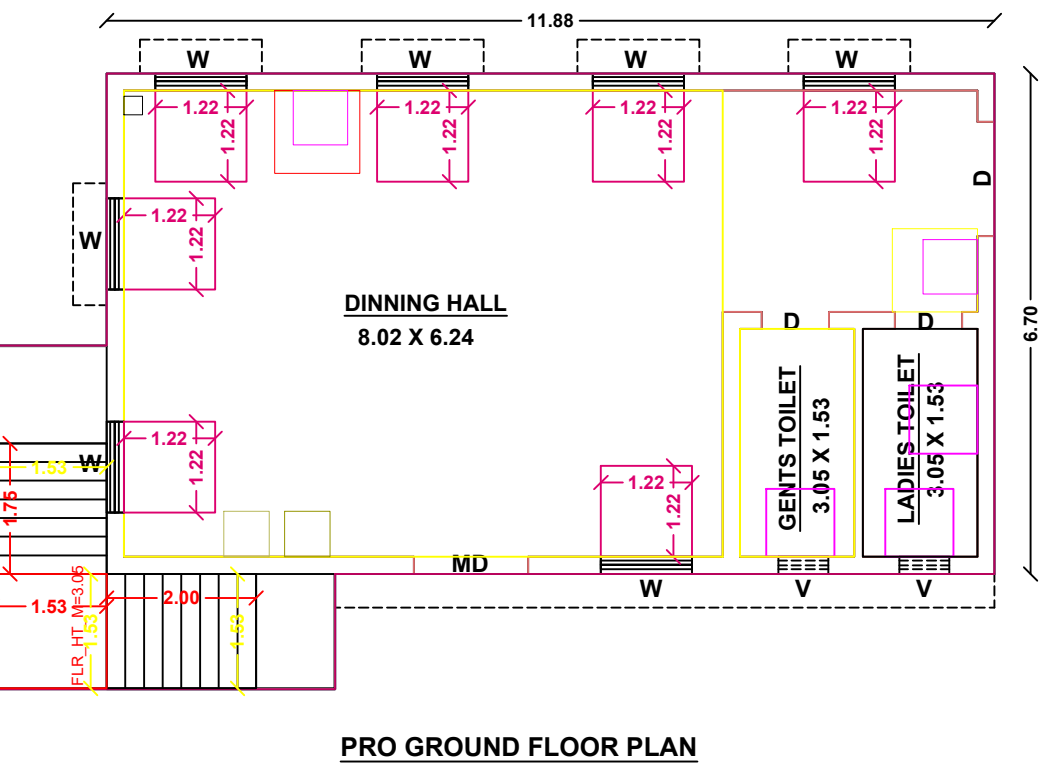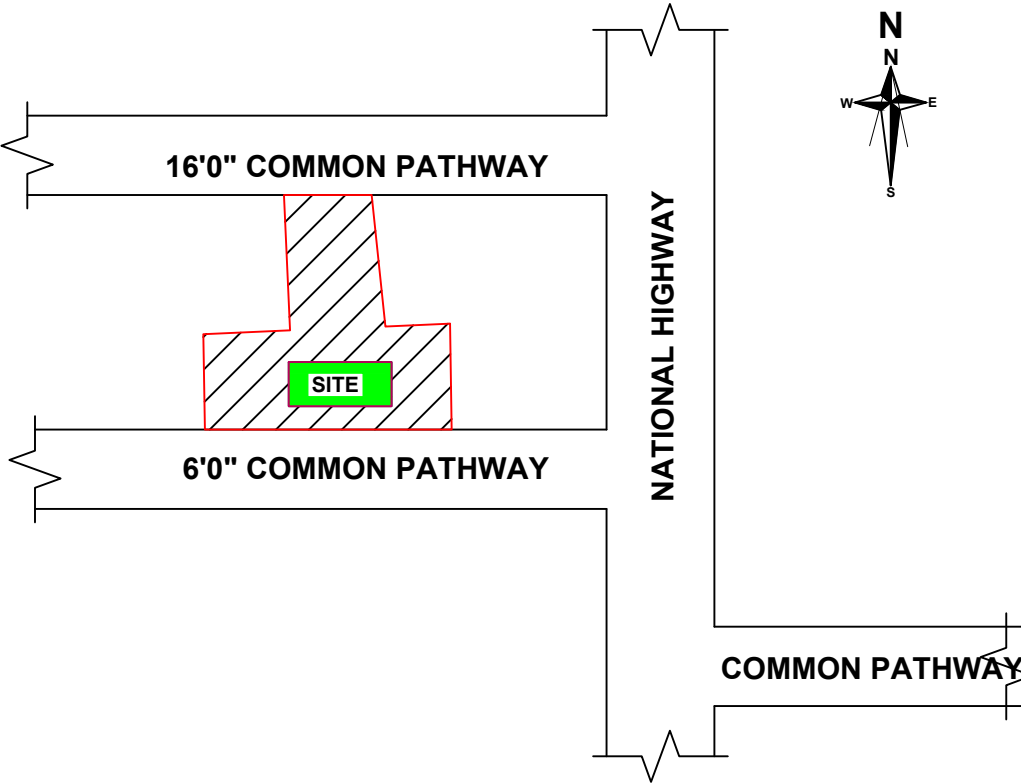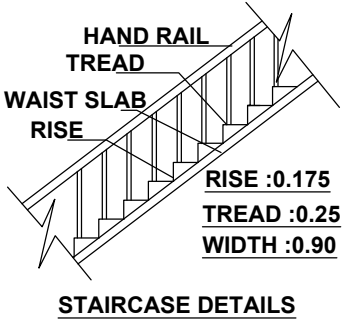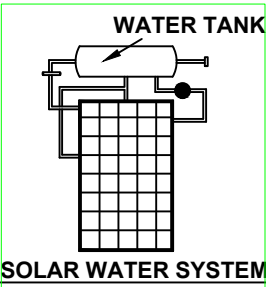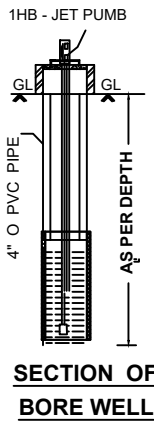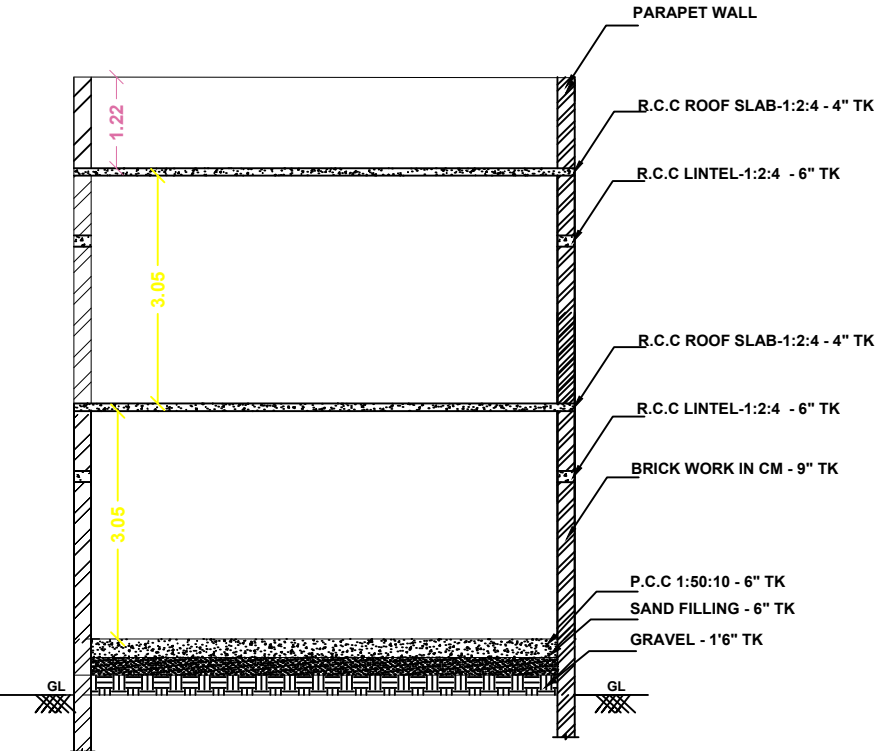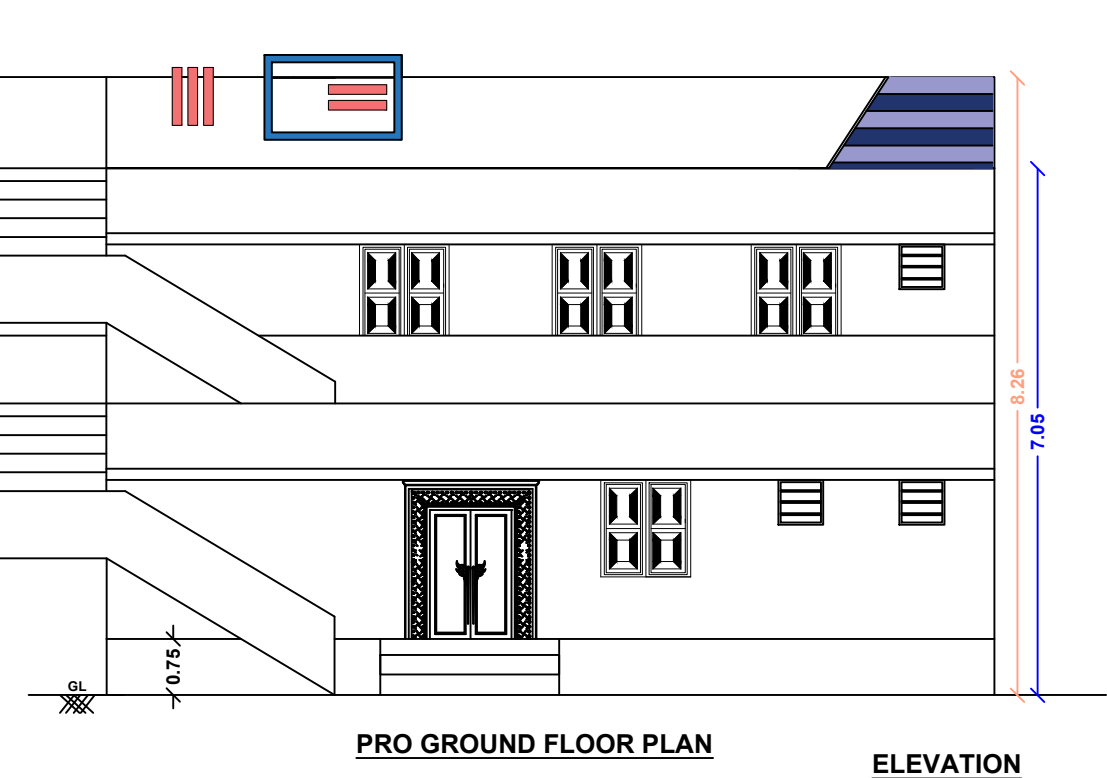

M.ARULSELVI PUNCHAI  
12.59

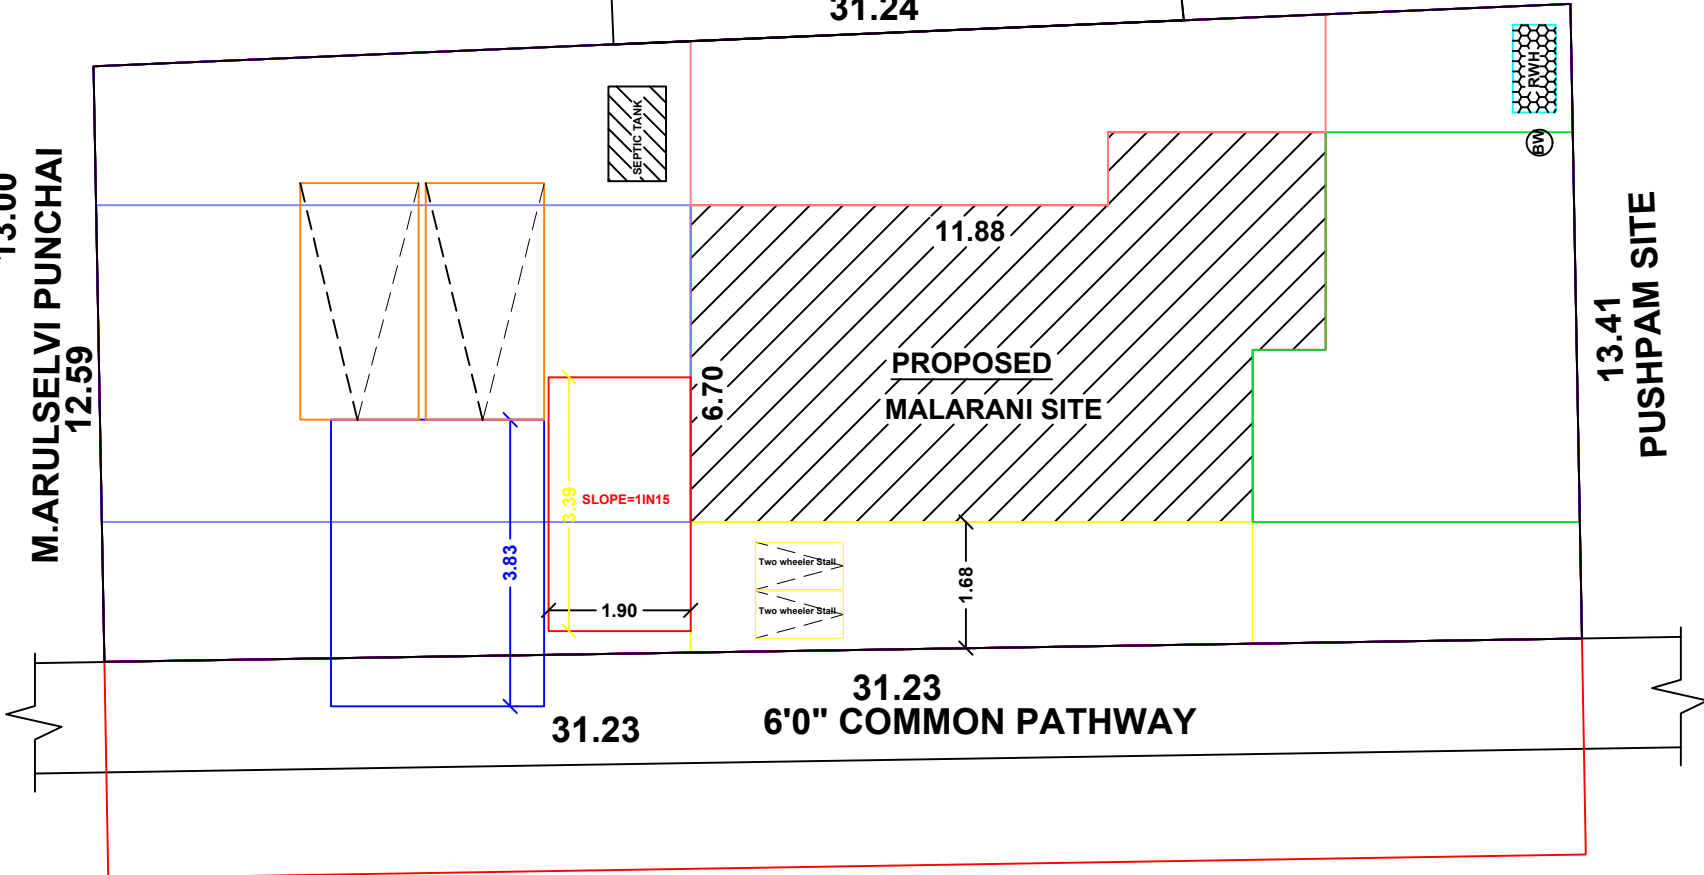

CASE TYPE : NEW PROPOSAL

PLOT USE : COMMERCIAL

DWELLING UNITS : 0 -NOS

AREA OF THE PLOT : 4360.00

SCHEME/AREA

LAYOUT APPROVAL NUMBER :  
DATE :

| JOINERY DETAILS | METRE       |
|-----------------|-------------|
| MD - CW DOOR    | 1.10 X 2.10 |
| D - CW DOOR     | 0.90 X 2.10 |
| W - CW WINDOW   | 1.22 X 1.22 |
| V - VENTILATOR  | 0.90 X 0.60 |

| AREA DETAILS             | SFT     | SQM    |
|--------------------------|---------|--------|
| SITE AREA (As per doc)   | 4360.00 | 405.05 |
| SITE AREA (As per patta) | 4360.00 | 405.05 |
| SITE AREA (AS PER SITE)  | 4360.00 | 405.05 |
| PRO BUILD GF             | 983.35  | 91.39  |
| PRO BUILD FF             | 983.35  | 91.39  |
| OPEN AREA                | 3376.65 | 313.66 |

APPLICANT: Mrs.MALA RANI.

Mr.T.N.BHARATHIDASAN

B.E.,M.SC(VALUATION),C.ENGG.(I) M.I.E., F.I.V.,  
CHARTERED ENGINEER & APPROVED VALUER  
REGISTER ENGINEER NO:112/LS/2019/00002  
330, GOMATHI ANNEX, GANDHI ROAD  
SIVAGANGAI-630561, PH.NO:94430 94330

ENGINEER