
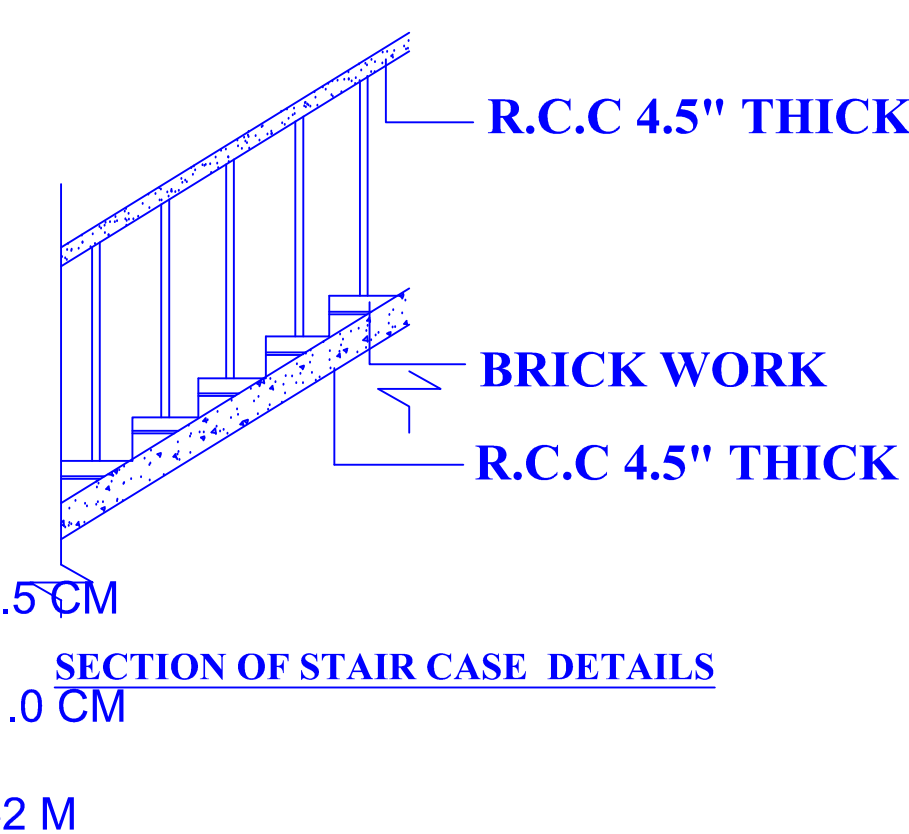
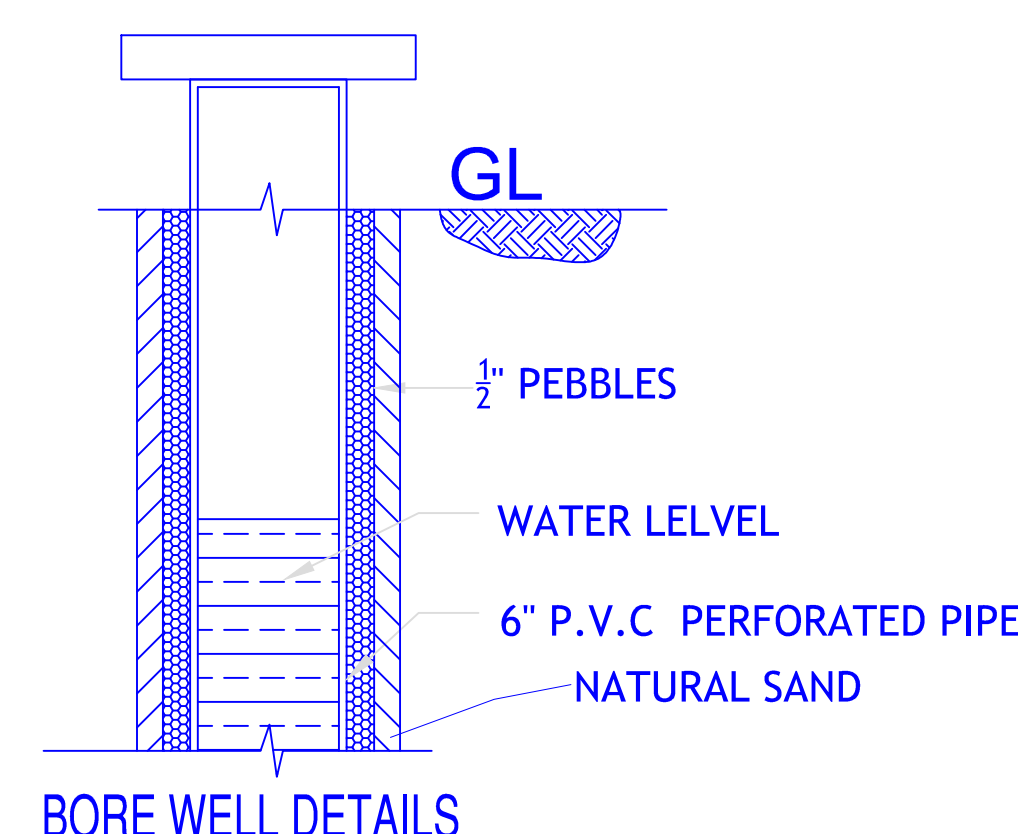
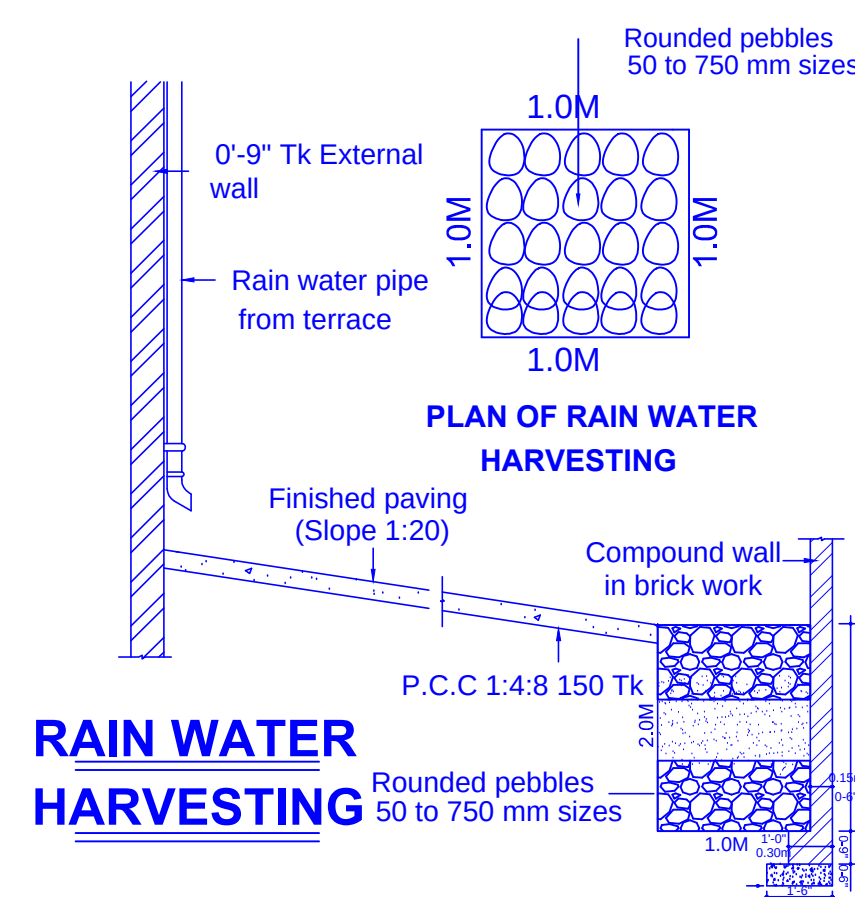
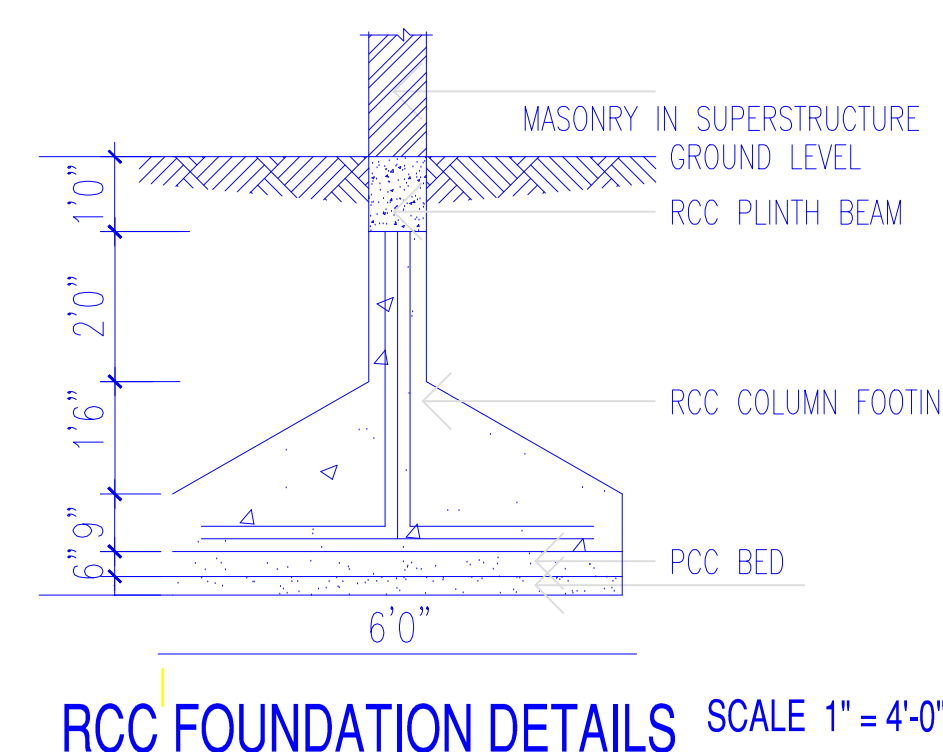
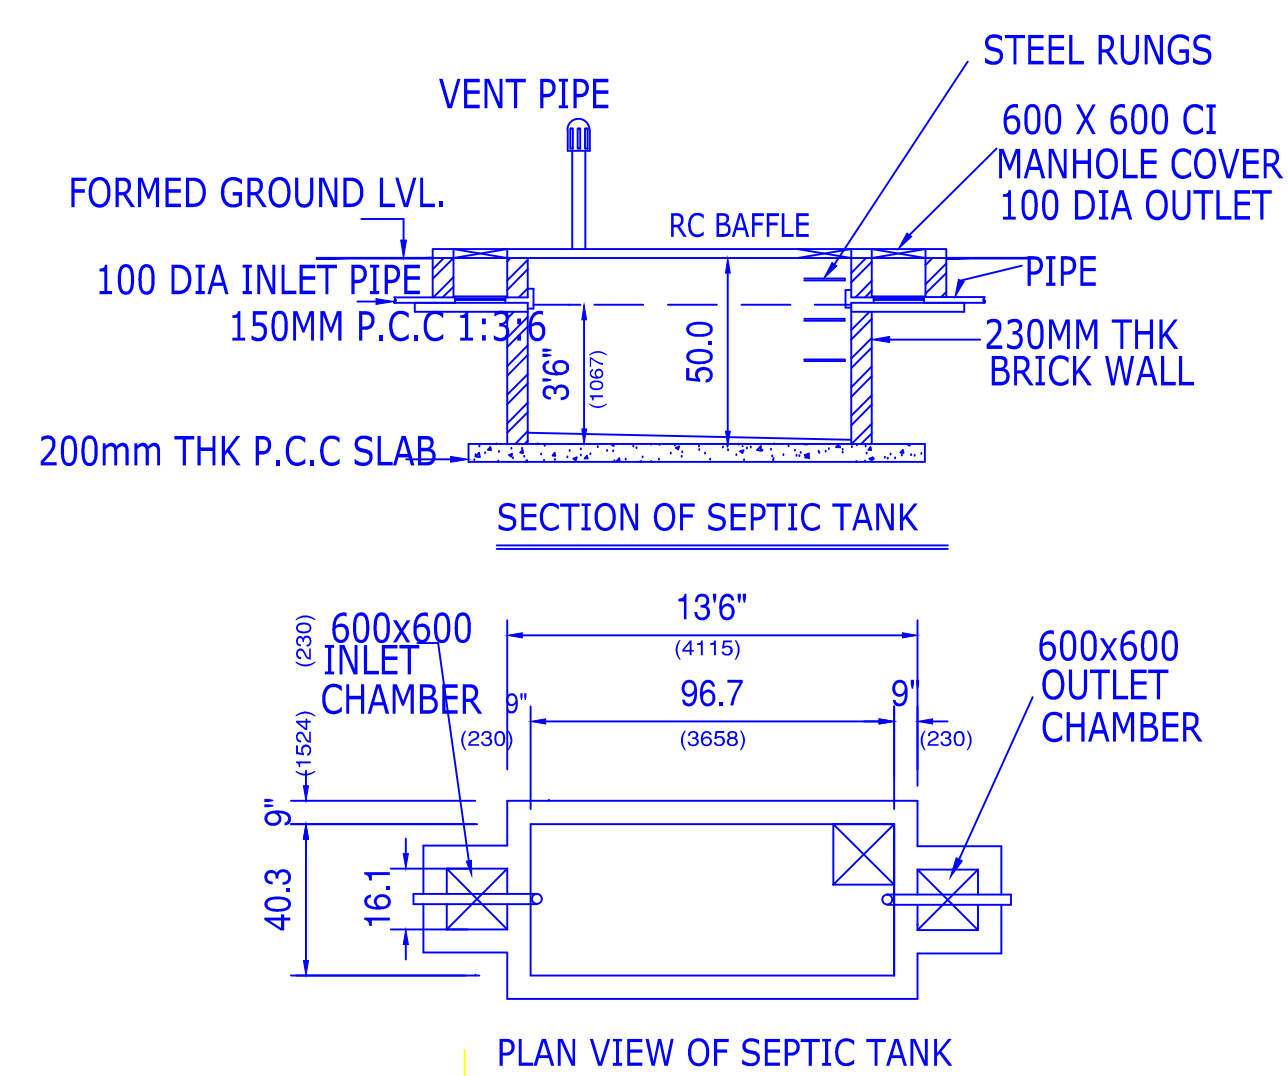
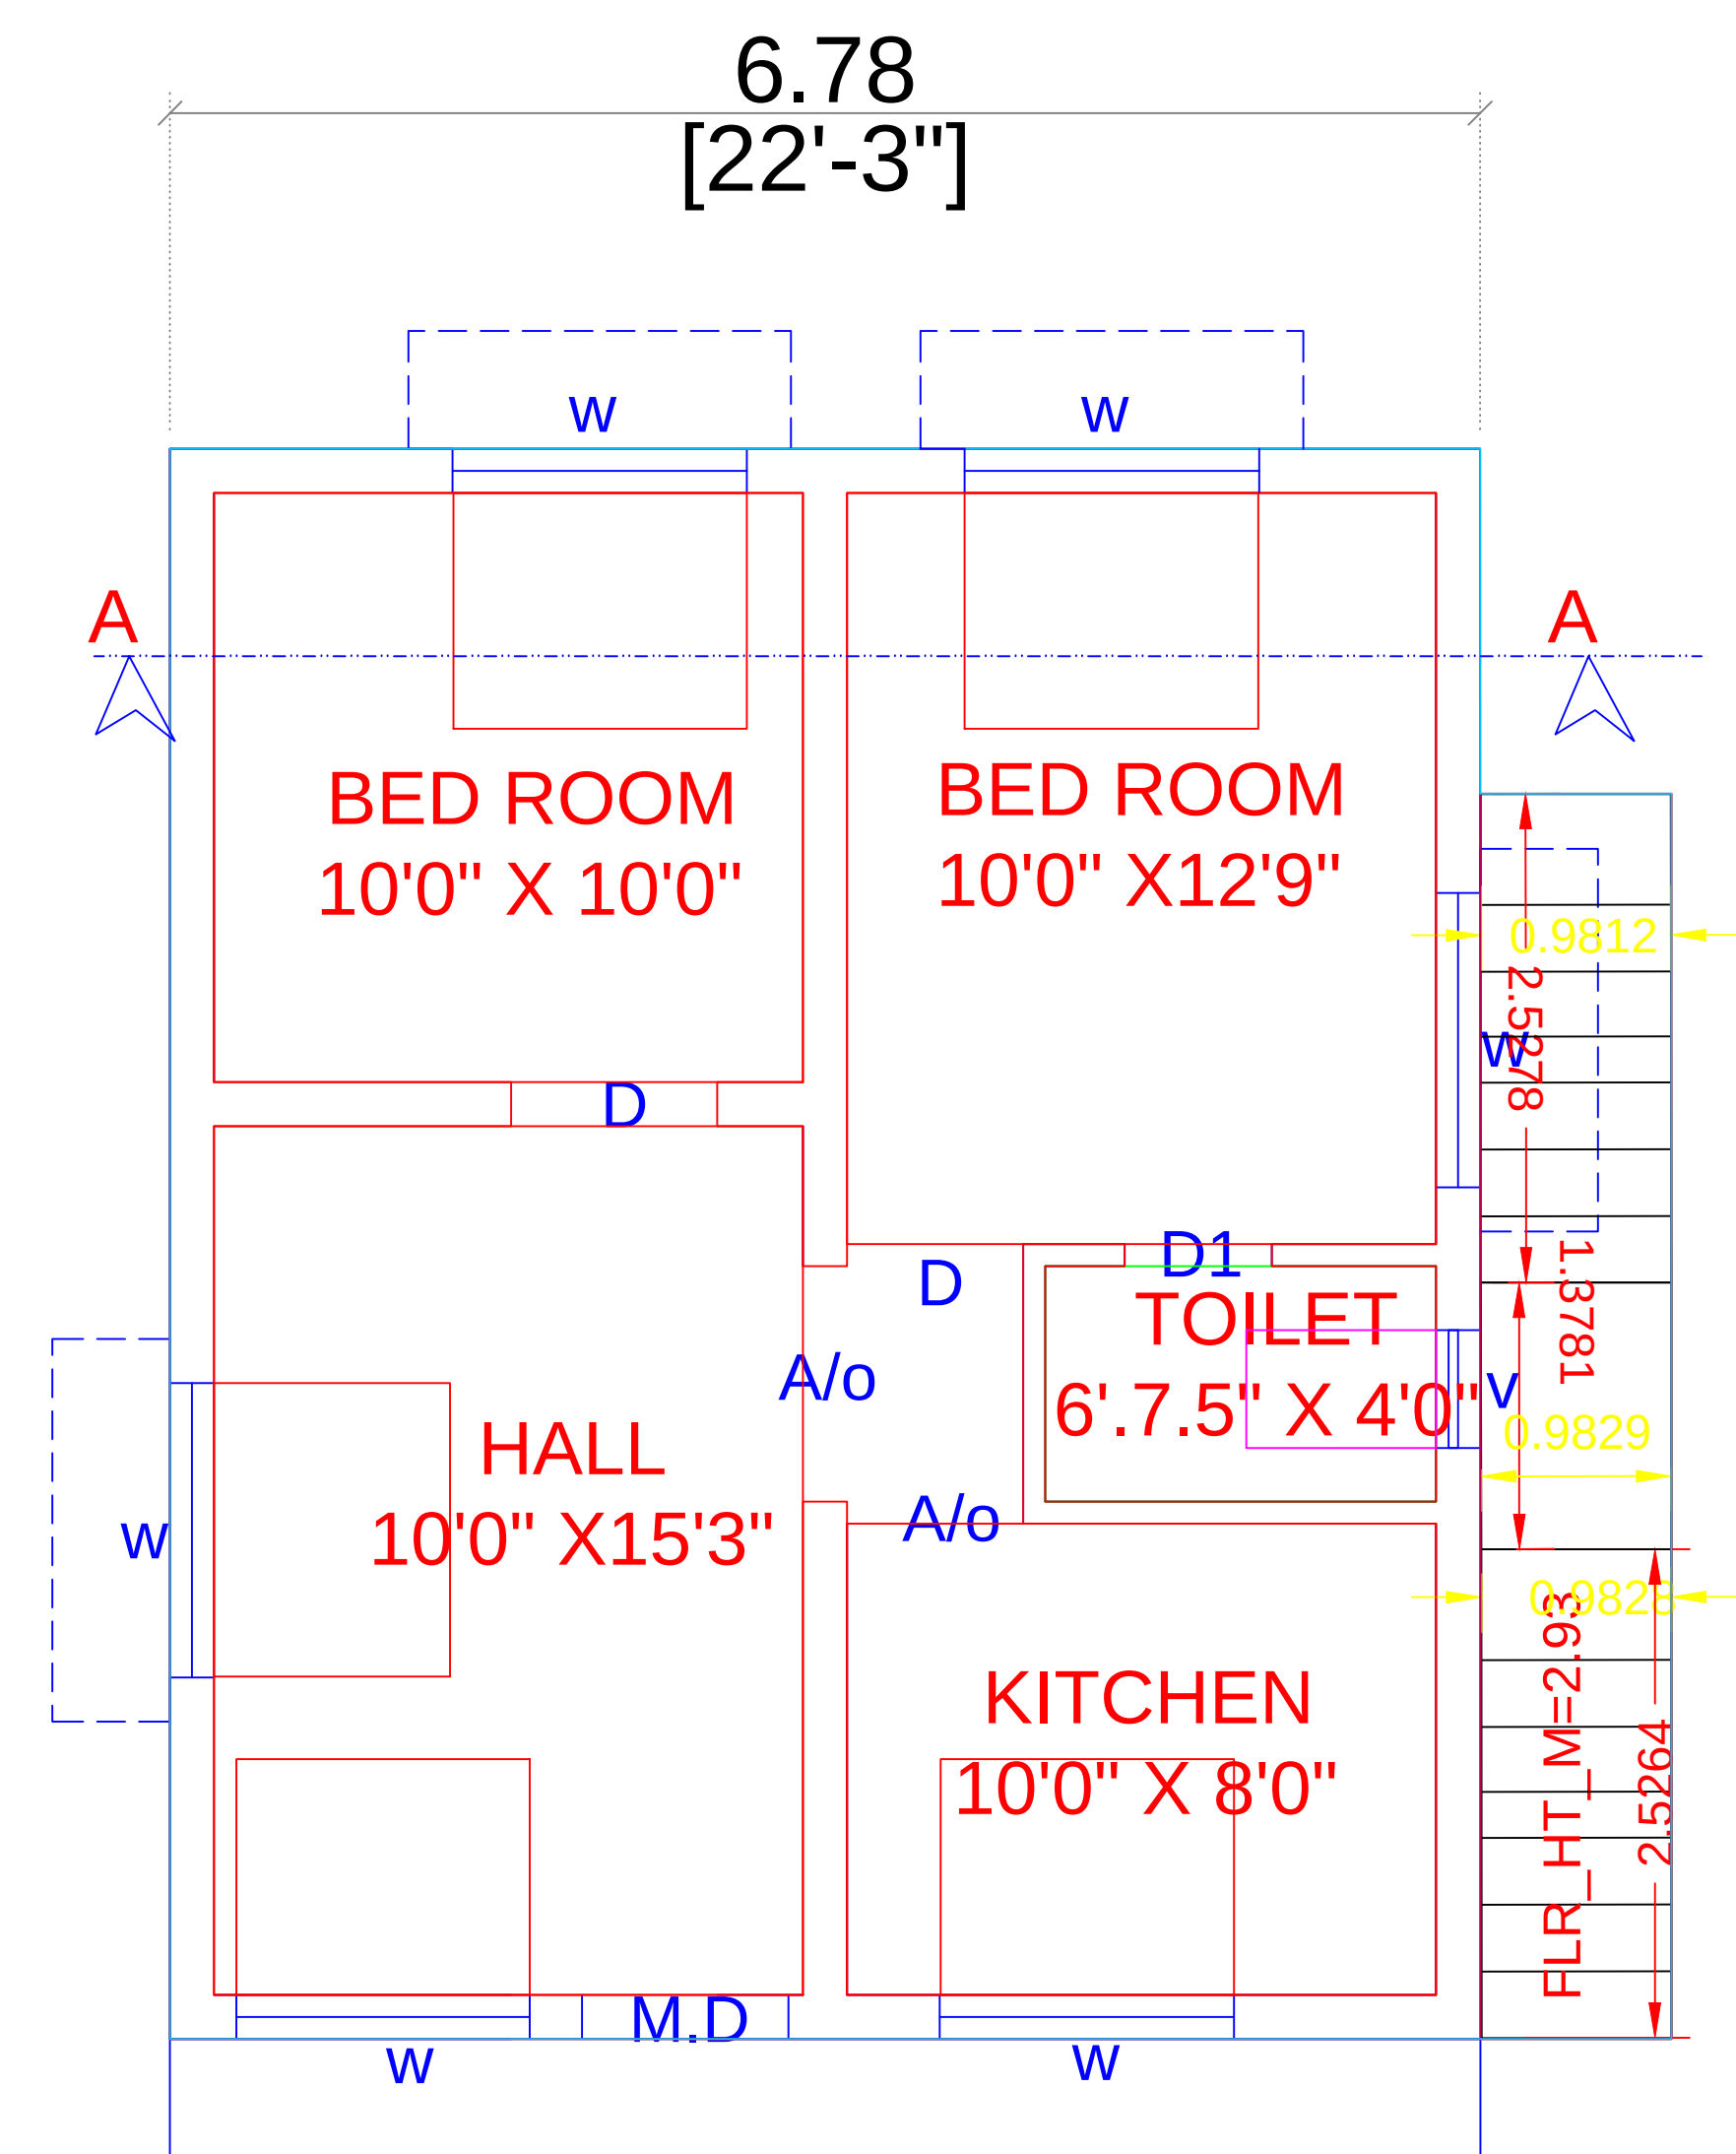


PLAN SHOWING THE PROPOSED CONSTRUCTION OF R.C.C ROOF G.FLOOR RESIDENTIAL BUILDING IN SURVEY.NO: 157/3A2, AT KAAYAVAYAL VILLAGE ,KALIPILI PANCHAYAT,MELASEMPONMARI GROUP, DEVAKOTTAI TALUK, SIVAGANGAI DISTRICT,.

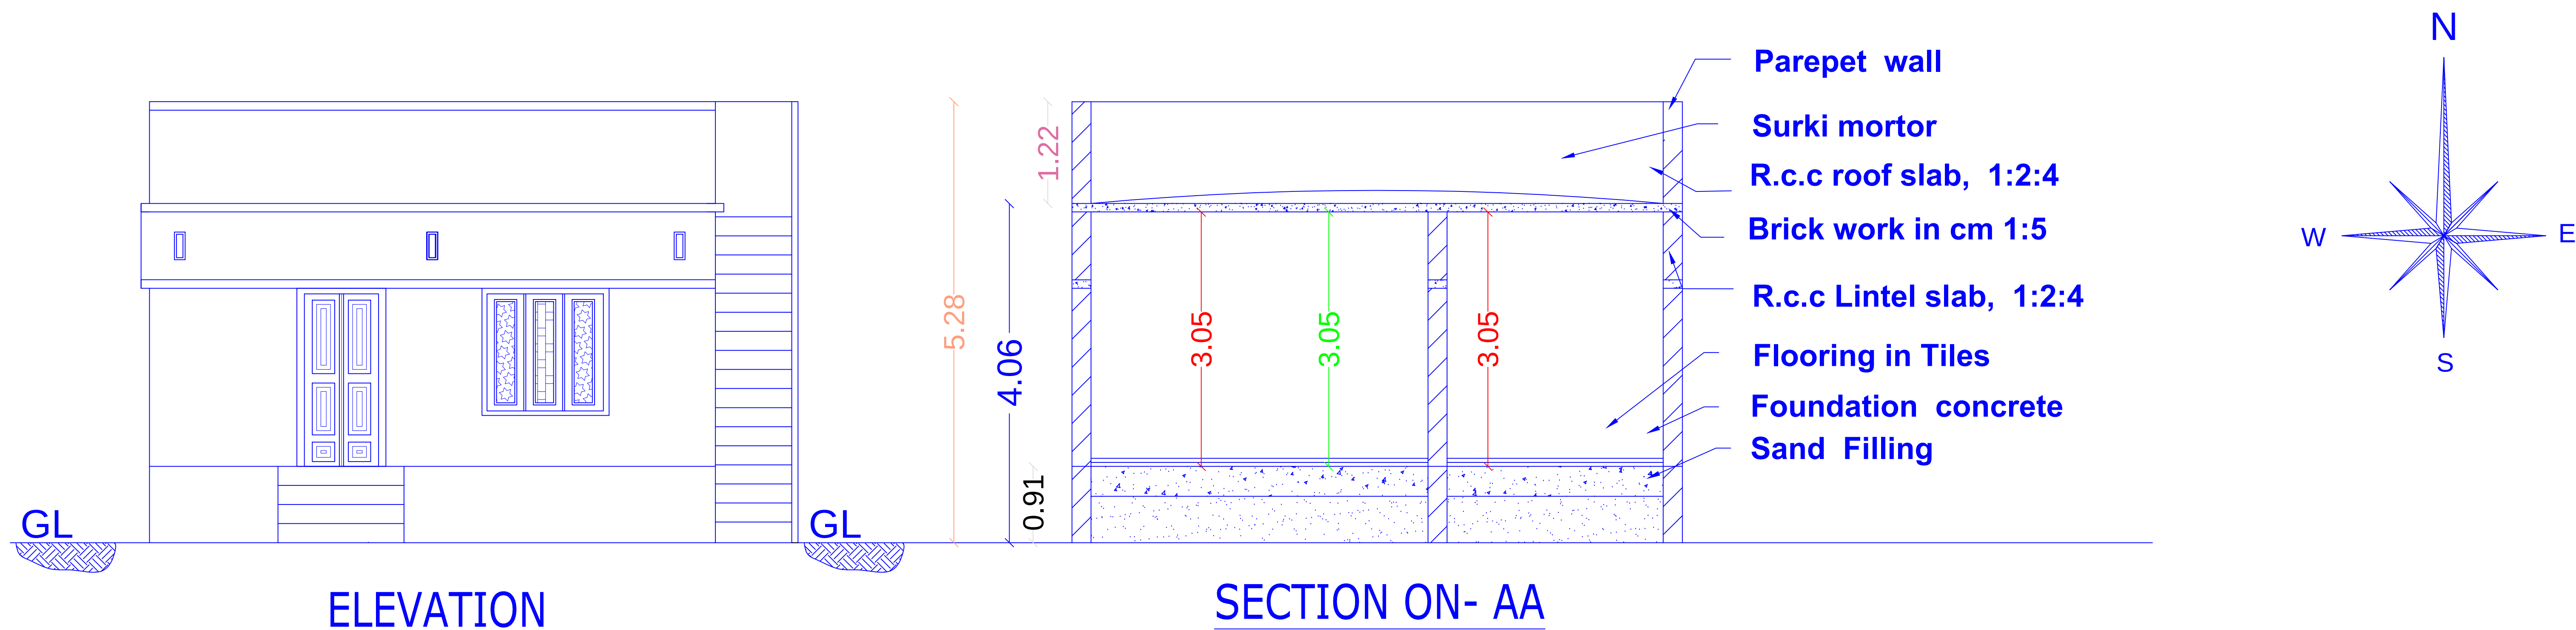

Schedule of joinery			
MD	MAIN DOOR	8'-0"x8'-0"	1070x2444
GD	GRILL DOOR	3'-0"x7'-0"	900x2130
D	DOOR	3'-0"x7'-0"	900x2130
D1	-do-	2'-6"x7'-0"	760x2130
W	WINDOW	5'-0"x4'-6"	1524x1371
V	VENTILATOR	3'-0"x2'-6"	900X760

Specifications:		
1.Foundation in mat concrete 1:2:4 over pcc 1:4:8		
2.Footings are in CC 1:2:4		
3.Flooring in Tiles		
4.R.C.C Linte Slab		
5.R.c.c roof slab, are in rcc 1:2:4		
6.Parapet Wall		
7.Surki Mortar		
Area statement	SQ.FT.	SQ.M
PLOT SITE AREA	44866.80	4169.77
PRO. G.F.BUILDING AREA	601.00	55.85
OPEN SPACE AREA	44265.80	4113.92

PLOT COVERAGE AREA=G.F AREA/SITE AREA
=601/44866.80=1.3%

F.S.I AREA
=(G.F AREA+F.F AREA)/SITE AREA
=601/44866.80=0.01

OWNER :- K.THANEERMALAI.,
S/O. KALIMUTHU.

[Signature]


LICENSED SURVEYOR

[Signature]
S. ATHAM MALICK, B. Tech.
Geo Planners
Licensed Building Surveyor
Consultor & Contractor,
No: 38/C, WELCOME COMPLEX
THIYAKIKAL ROAD
DEVAKOTTAI - 630 302
98424-86107
REG.NO-110/LS/2019/00114



PLAN SHOWING THE PROPOSED CONSTRUCTION OF R.C.C ROOF G.FLOOR RESIDENTIAL BUILDING IN
SURVEY.NO: 157/3A2, AT KAAYAVAYAL VILLAGE ,KALIPILI PANCHAYAT,MELASEMPONMARI GROUP,
DEVAKOTTAI TALUK, SIVAGANGAI DISTRICT,,

P.KANNAN PUNJAI
351'-1" [107.01]

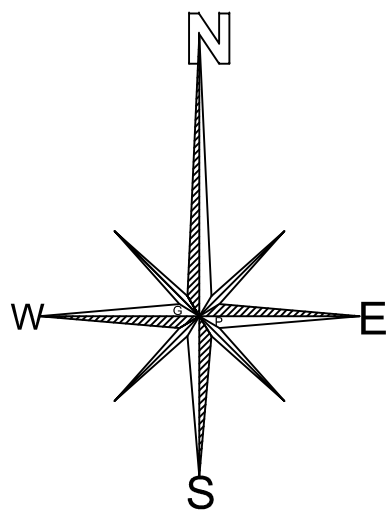

R.W.H-COLLECTION PIT

96.22
[315'-8"]

3.07
[10'-1"]

2.97
[9'-9"]

PRO.
SITE


1:50
VERTICAL
ENLARGEMENT


27.69
[90'-10"]

128'" [39.00]
ROAD


350'-5" [106.80]
K.THANEERMALAI PUNJAI

128' [39.00]S.SUBBAIAH PUNJAI
128' [39.00]

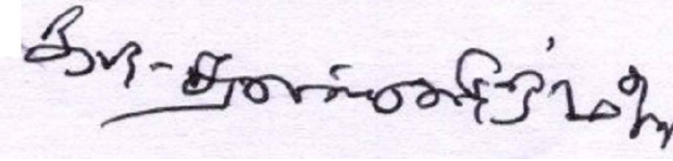Schedule of joinery				Area statement	SQ.FT.	SQ.M		
MD	MAIN DOOR	3'-3"x8'-0"	1070x2444	SITE AREA G.F. BUILDING AREA	44866.80	4169.77	PLOT COVERAGE AREA=G.F AREA/SITE AREA =601/44866.80=1.3%	OWNER :- K.THANEERMALAI., S/O. KALIMUTHU.
GD	GRILL DOOR	3'-0"x7'-0"	900x2130					
D	DOOR	3'-0"x7'-0"	900x2130					
D1	-do-	2'-6"x7'-0"	760x2130	OPEN SPACE AREA	601.00	55.85	F.S.I AREA =(G.F AREA+F.F AREA)/SITE AREA =601/44866.80=0.01	
W	WINDOW	5'-0"x4'-6"	1524x1371		44265.80	4113.92		
V	VENTILATOR	3'-0"x2'-6"	900X760					

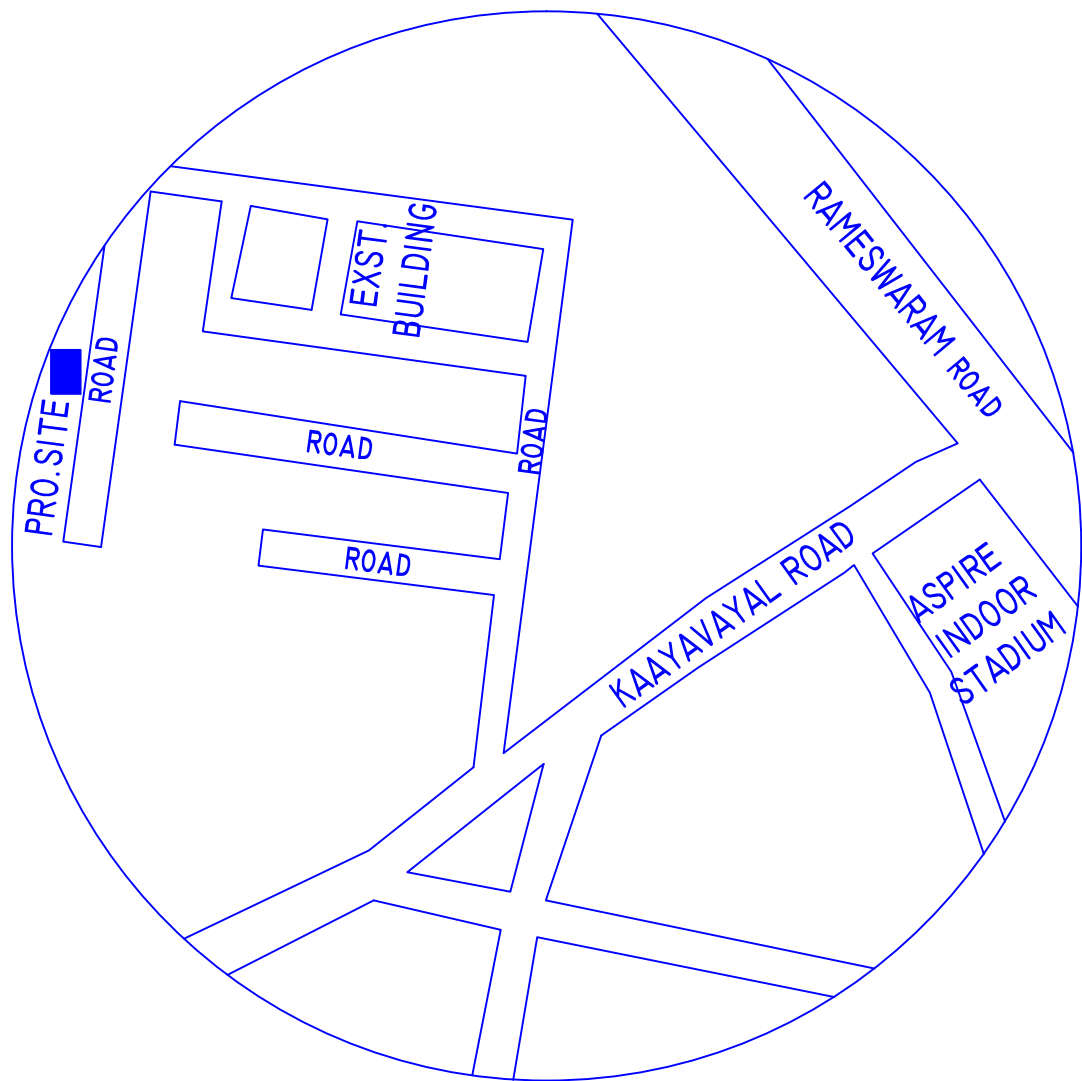

TOPO PLAN

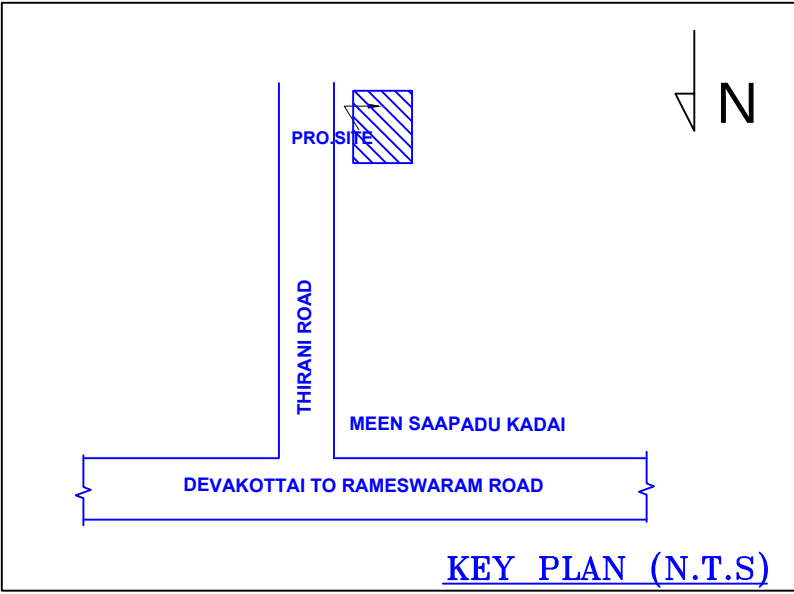

KEY PLAN (N.T.S)