




PLAN SHOWING THE PROPOSED ADDITIONAL CONSTRUCTION OF R.C.C. ROOF COMMERCIAL SHOP BUILDING GROUND FLOOR AT NATHAM SY.NO.48 NEW SY.NO.591/2A, PATTA NO.446, IN ARANMANAIPATTI VILLAGE, ARANMANAIPATTI PANCHAYAT, KALLAL UNION, KARAISKUDI TALUK, SIVAGANGAI DISTRICT.

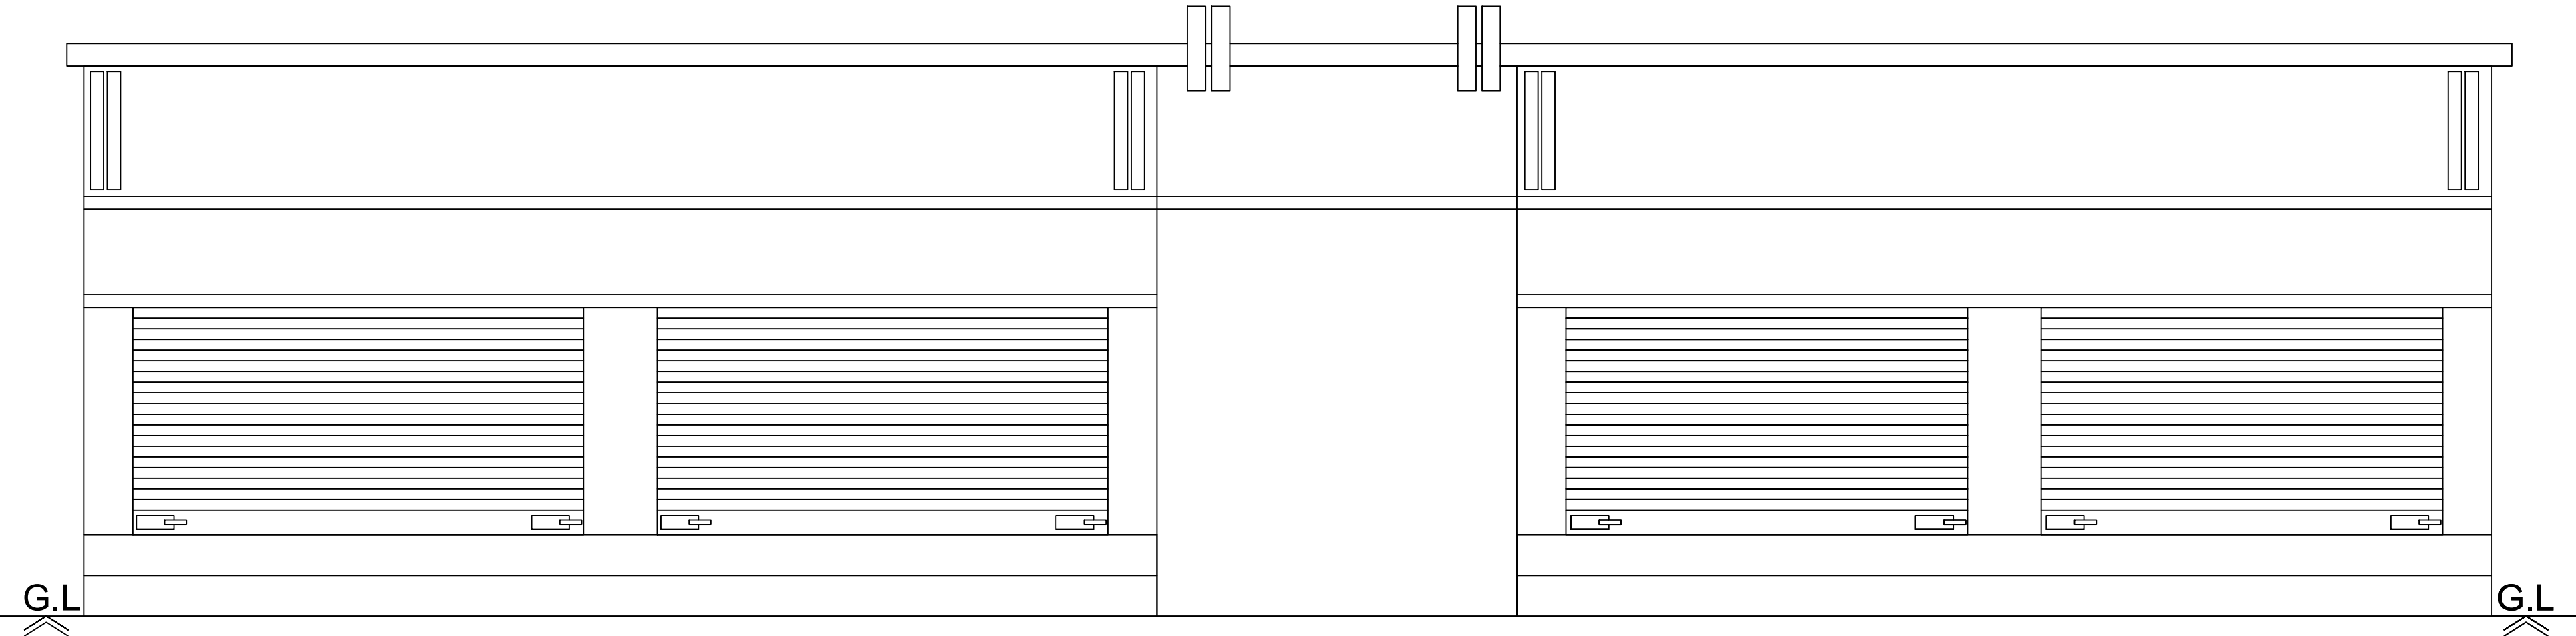


Front Elevation

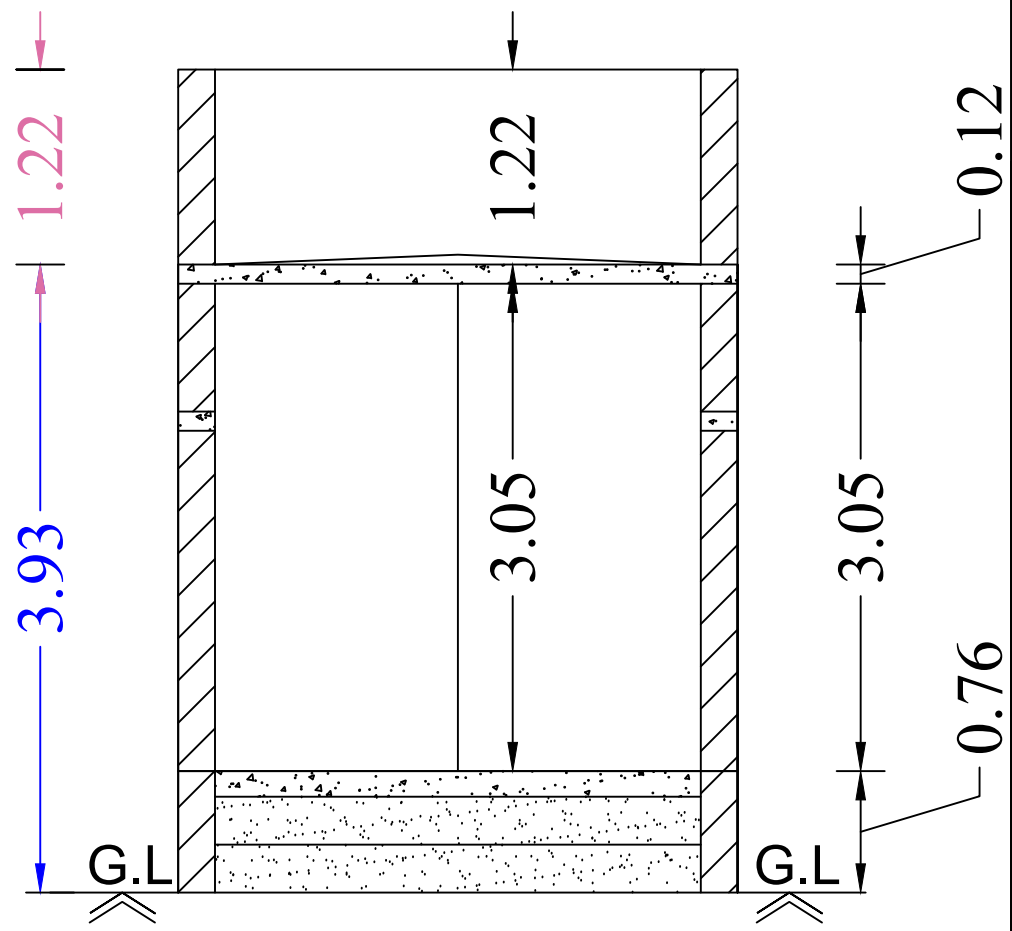


Section on-"AA"

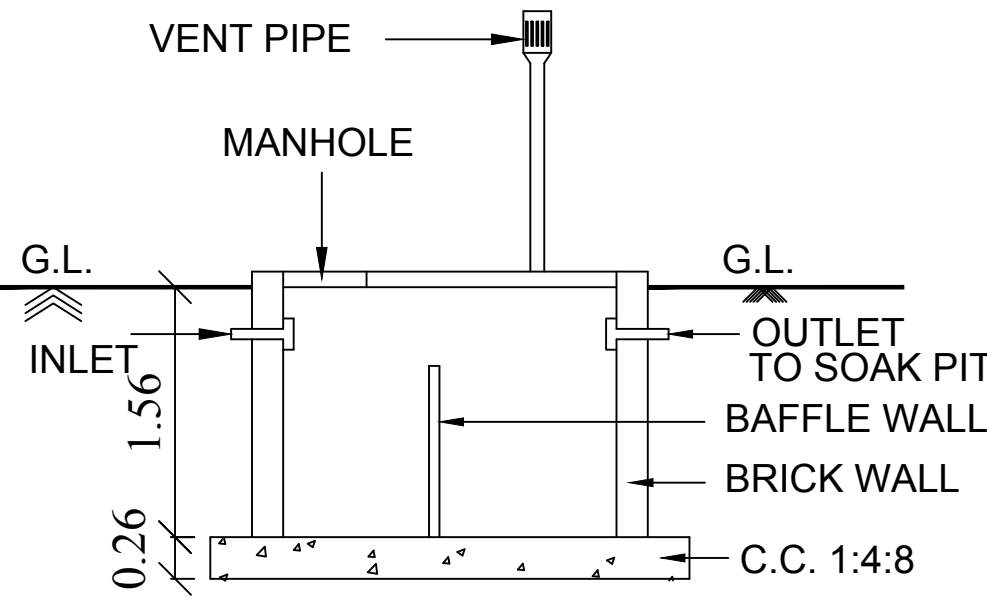


SECTION OF SEP. TANK

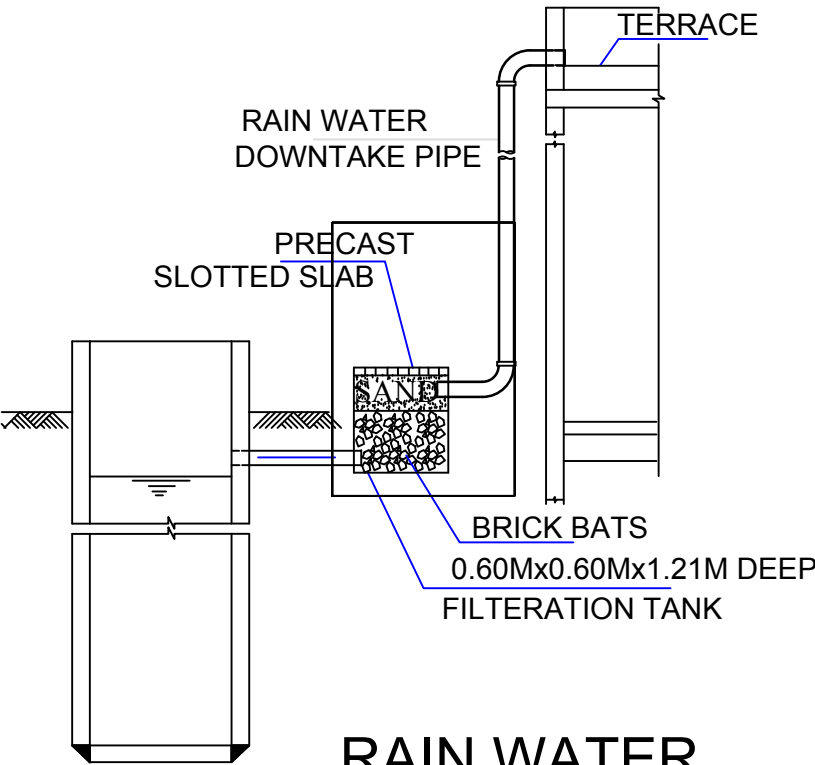


RAIN WATER HARVESTING SYSTEM

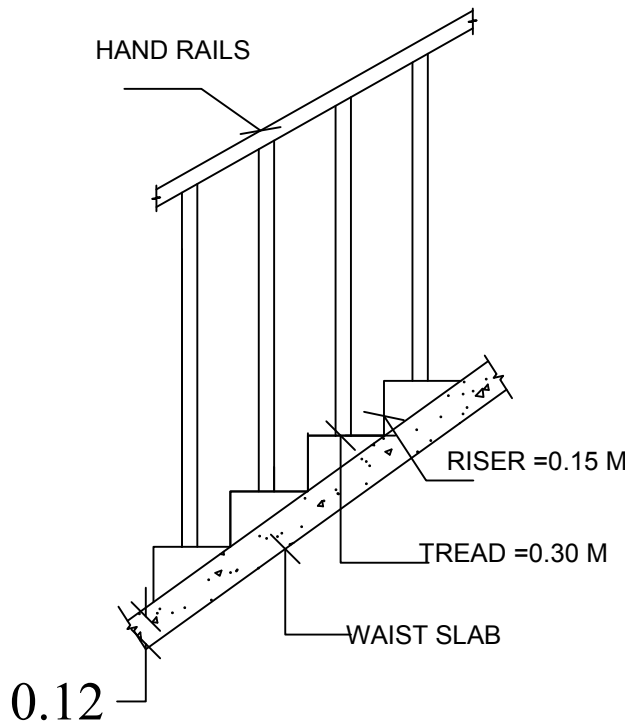


STAIR CASE DETAILS

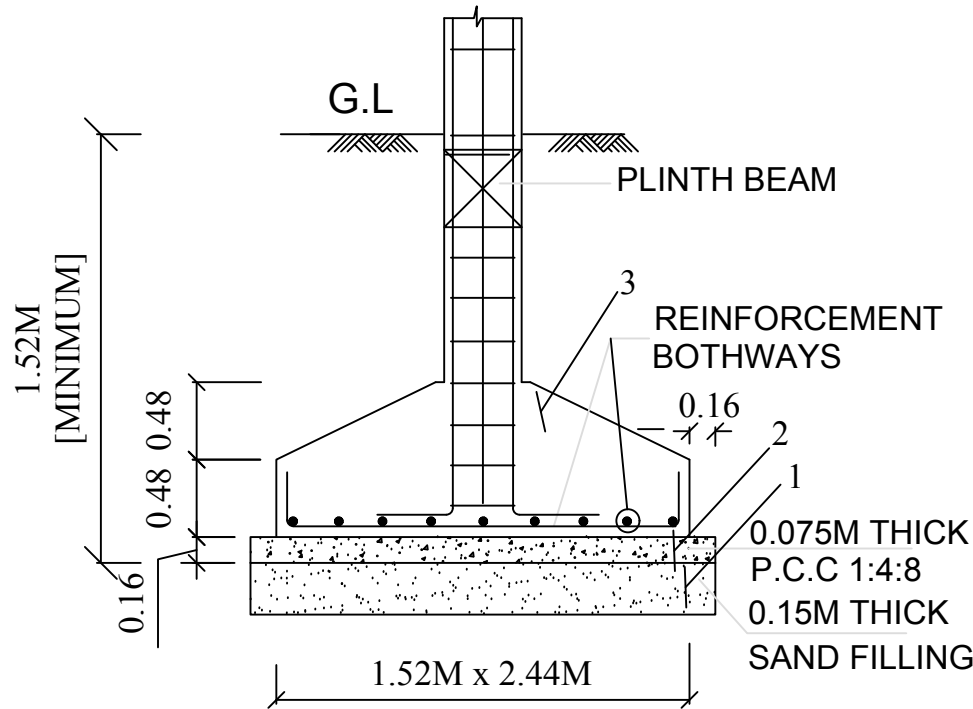


TYP. DET. COLUMN FOOTING

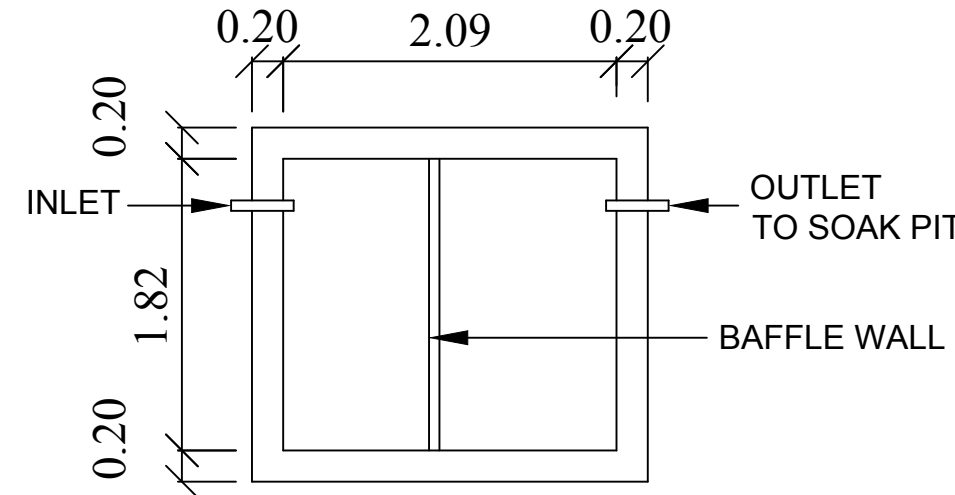


PLAN SEPTIC. TANK

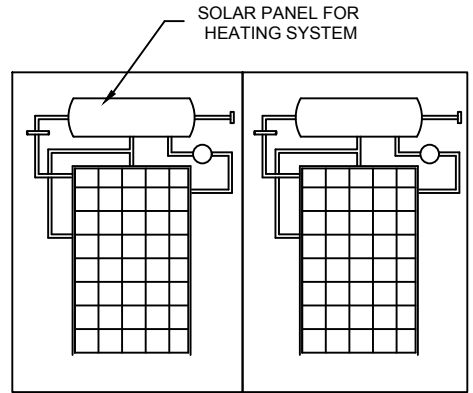


SOLAR HAETING SYSYTEM

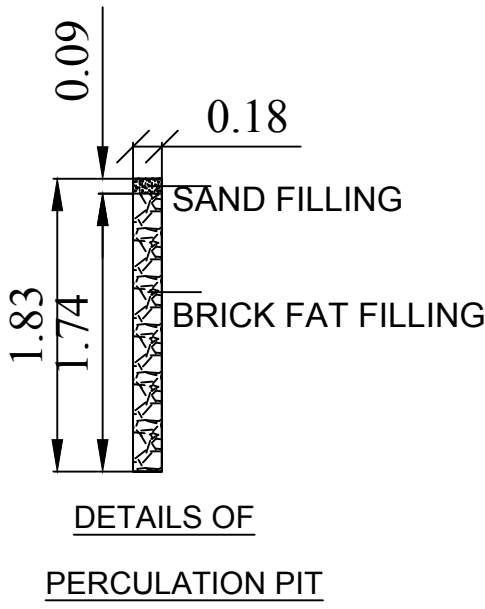

DETAILS OF PERCULATION PIT

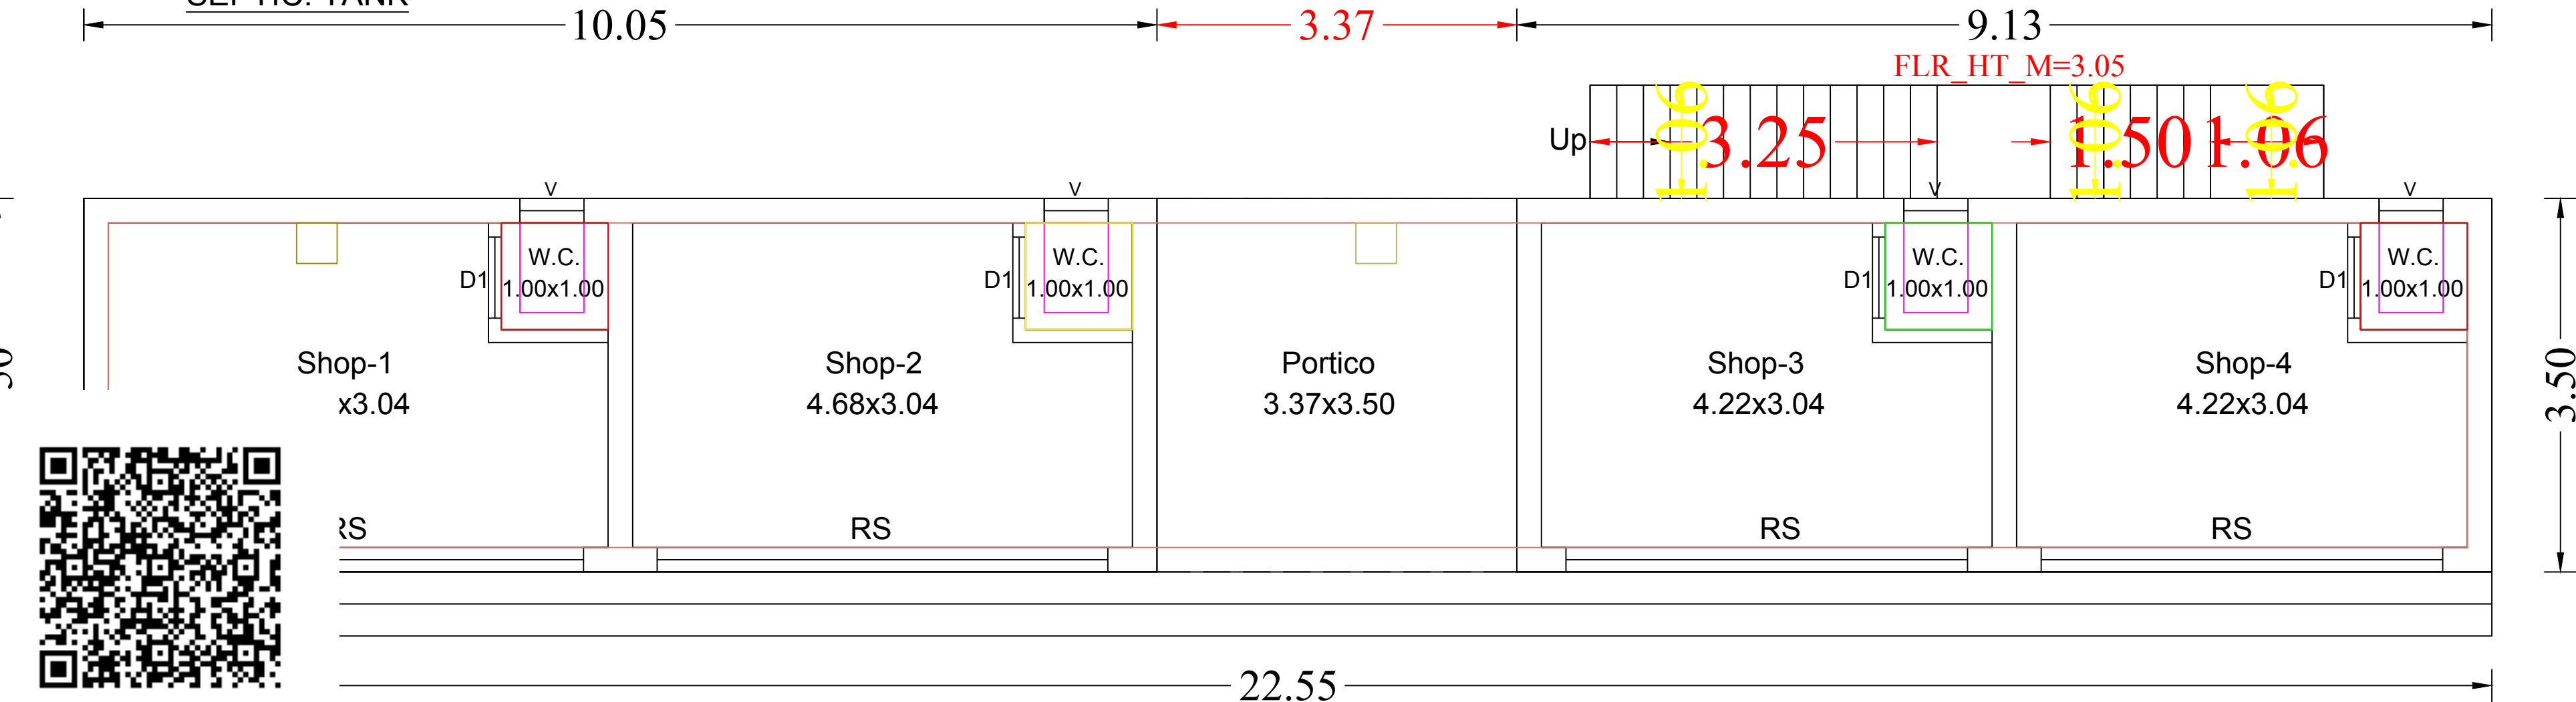

GROUND FLOOR PLAN

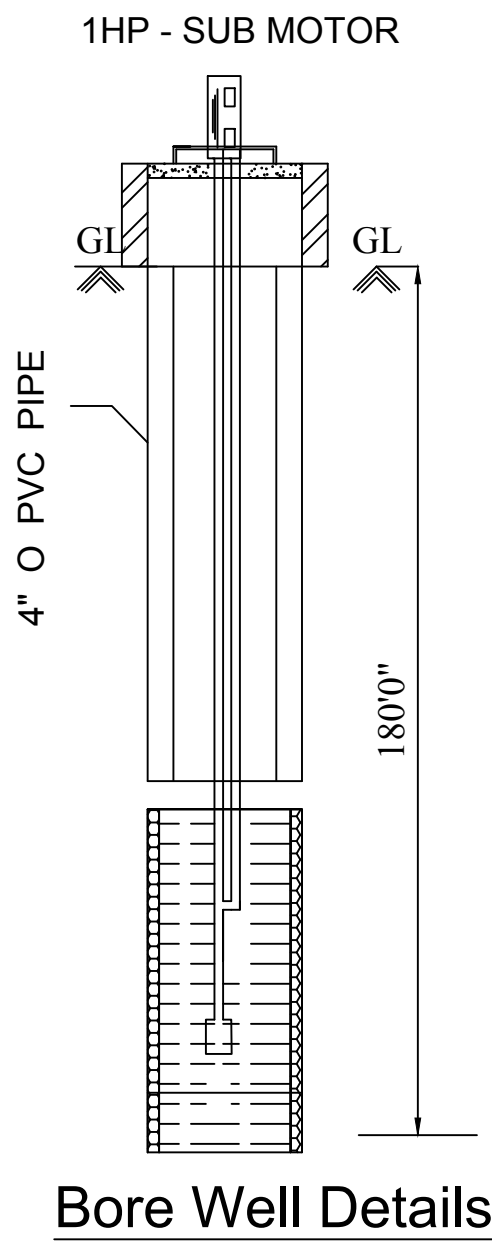

Bore Well Details

LEGEND	FEET	METRE
RS, Rolling Shutters	10'0"x7'0"	3.05x2.13
MD MAIN DOOR	3'6"x7'0"	1.10x2.13
D1 DOOR	2'6"x7'0"	0.76x2.13
AO ARCH OPEN	3'0"x7'0"	0.92x2.13
W WINDOW	5'0"x4'6"	1.52x1.37
V VENTILATOR	3'0"x2'0"	0.91x0.60

AREA DETAILS	SQ.FT.	SQ.M.
As Per Document	14875.74	1382.00
As Per Patta	10225.71	950.00
As Per Site	10225.71	950.00

PLINTH AREA DETAILS		
Ground Floor Area	927.95	86.21
Open Space Area	9297.76	863.79

FSI DETAILS	PROPOSED	PERMISSIBLE
Total Plinth Area Plot Area 86.21 1382.00	0.06	2

OWNER'S NAME & SIGN:-


Smt.K.Kalaiarasi
W/o : Thiru.Karuppiiah

ENGINEER:-



Ln.Er.V.Muthu, B.E.,M.I.E.,F.I.V.,M.Sc. (Valuation).,
Registered Valuer, (I.T.) Reg.No.07/2004-05 (Wealth Tax) / IBBI
Chartered Engineer, Structural Engineer,
Karaikudi Municipality Registered Engineer Grade -I
D.T.C.P. & Collectorate Panel Engineer
M.R. CONSTRUCTIONS
No.25, " Ever Green Complex", College Road,
Karaikudi-2, Sivagangai District.
Cell:- 94432-26127 , 63798-91035

PLAN SHOWING THE PROPOSED ADDITIONAL CONSTRUCTION OF R.C.C. ROOF COMMERICAL SHOP BUILDING GROUND FLOOR AT NATHAM SY.NO.48
NEW SY.NO.591/2A, PATTA NO.446, IN ARANMANAIPATTI VILLAGE, ARANMANAIPATTI PANCHAYAT, KALLAL UNION, KARAIKUDI TALUK, SIVAGANGAI
DISTRICT.

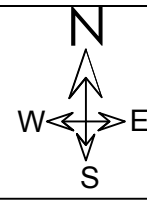

LEGEND	FEET	METRE
RS, Rolling Shutters	10'0"x7'0"	3.05x2.13
MD MAIN DOOR	3'6"x7'0"	1.10x2.13
D1 DOOR	2'6"x7'0"	0.76x2.13
AO ARCH OPEN	3'0"x7'0"	0.92x2.13
W WINDOW	5'0"x4'6"	1.52x1.37
V VENTILATOR	3'0"x2'0"	0.91x0.60

AREA DETAILS	SQ.FT.	SQ.M.
As Per Document	14875.74	1382.00
As Per Patta	10225.71	950.00
As Per Site	10225.71	950.00

PLINTH AREA DETAILS		
Ground Floor Area	927.95	86.21
Open Space Area	9297.76	863.79

FSI DETAILS	PROPOSED	PERMISSIBLE
Total Plinth Area Plot Area 86.21 1382.00	0.06	2

OWNER'S NAME & SIGN:-

Smt.K.Kalaiarasi
W/o : Thiru.Karuppiah

ENGINEER:-



Ln.Er.V.Muthu, B.E.,M.I.E.,F.I.V,M.Sc. (Valuation).,
Registered Valuer, (I.T.) Reg.No.07/2004-05 (Wealth Tax) / IBBI
Chartered Engineer, Structural Engineer,
Karaikudi Municipality Registered Engineer Grade -I
D.T.C.P. & Collectorate Panel Engineer
M.R. CONSTRUCTIONS
No.25, " Ever Green Complex", College Road,
Karaikudi-2, Sivagangai District.
Cell:- 94432-26127 , 63798-91035

