
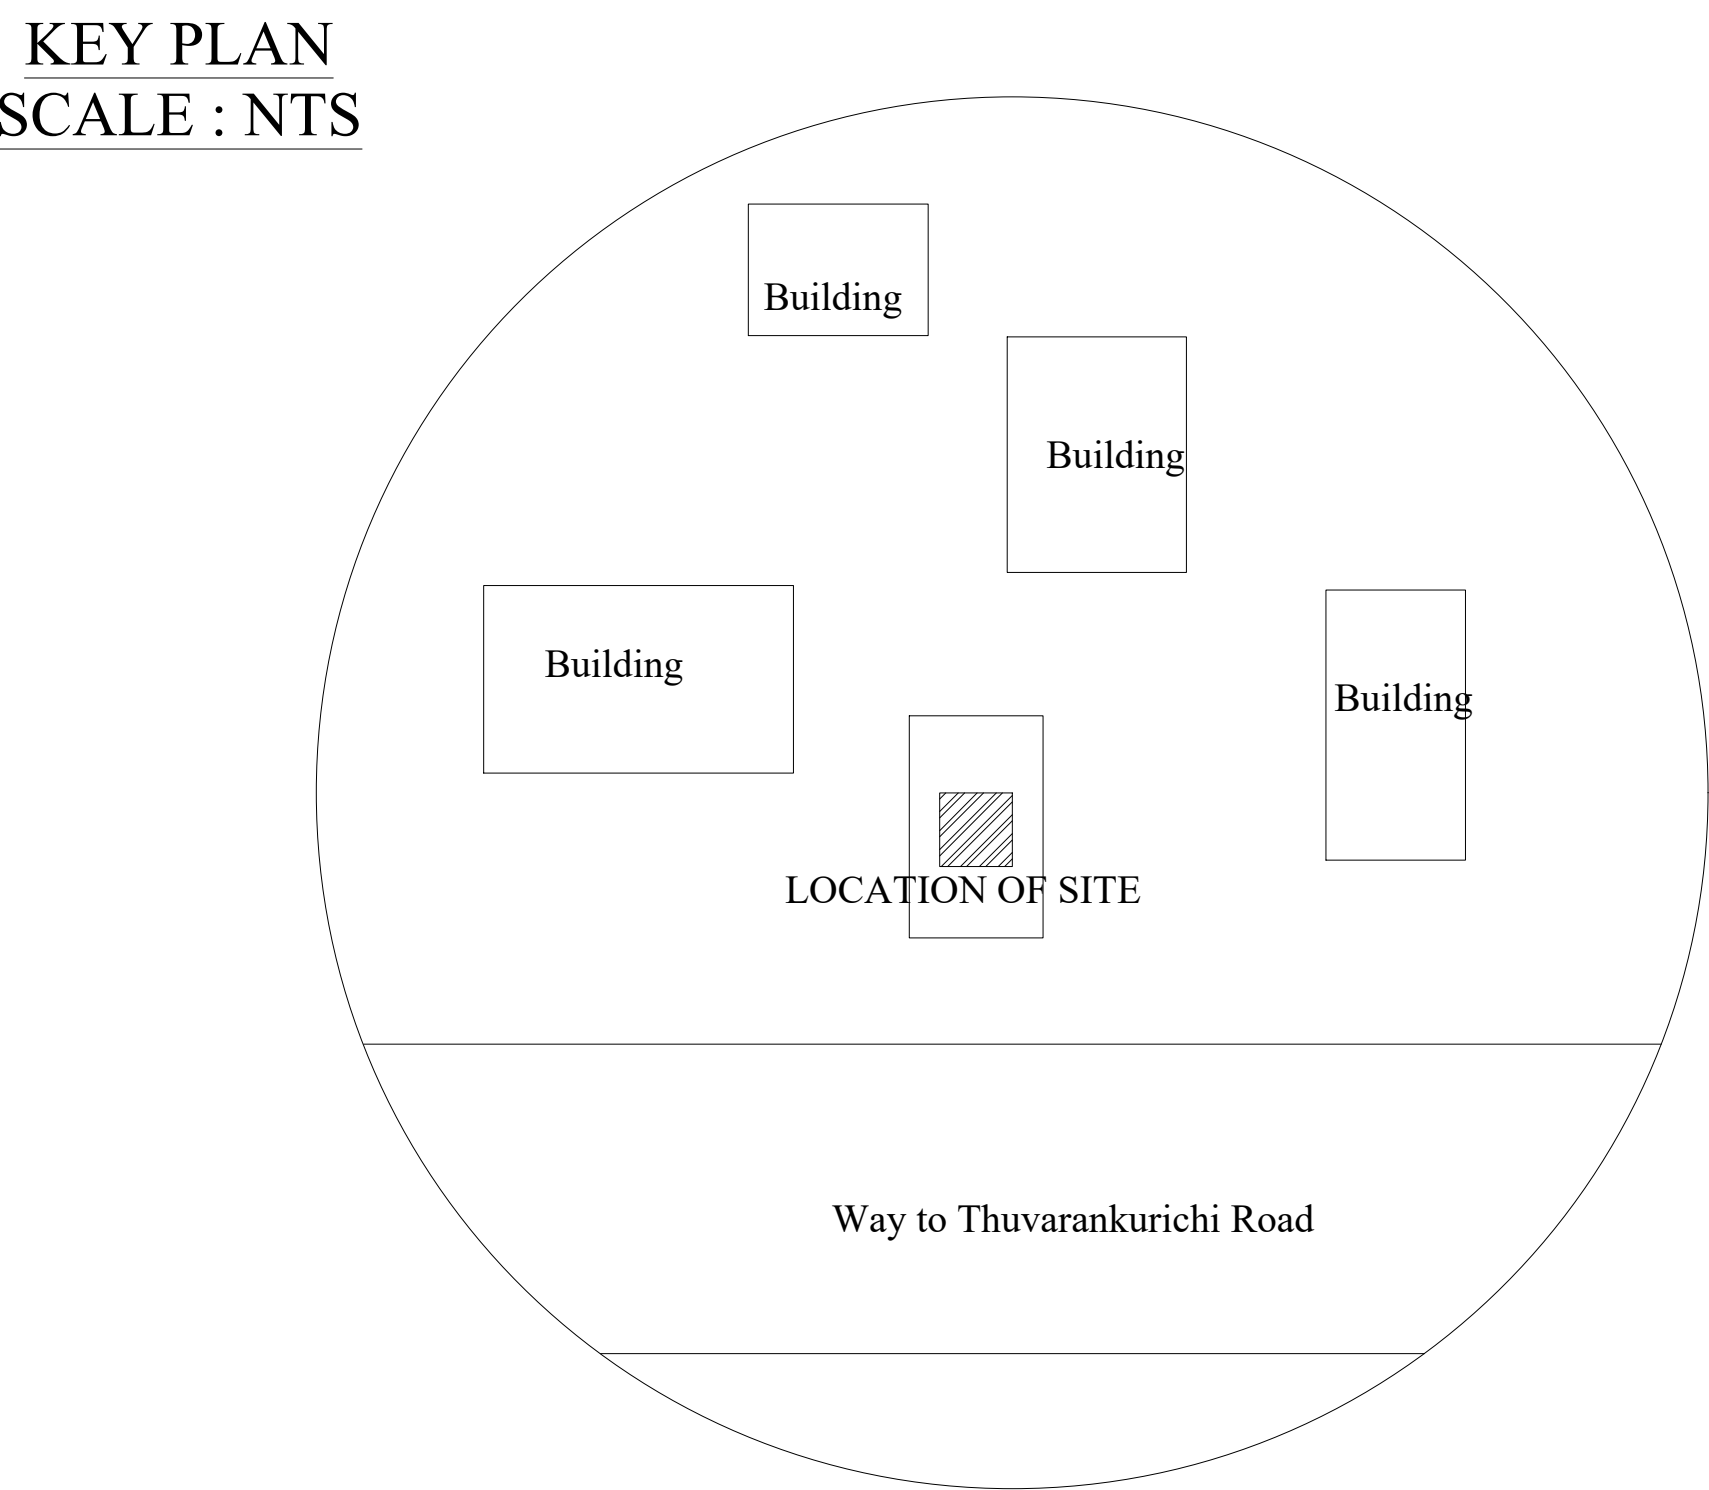
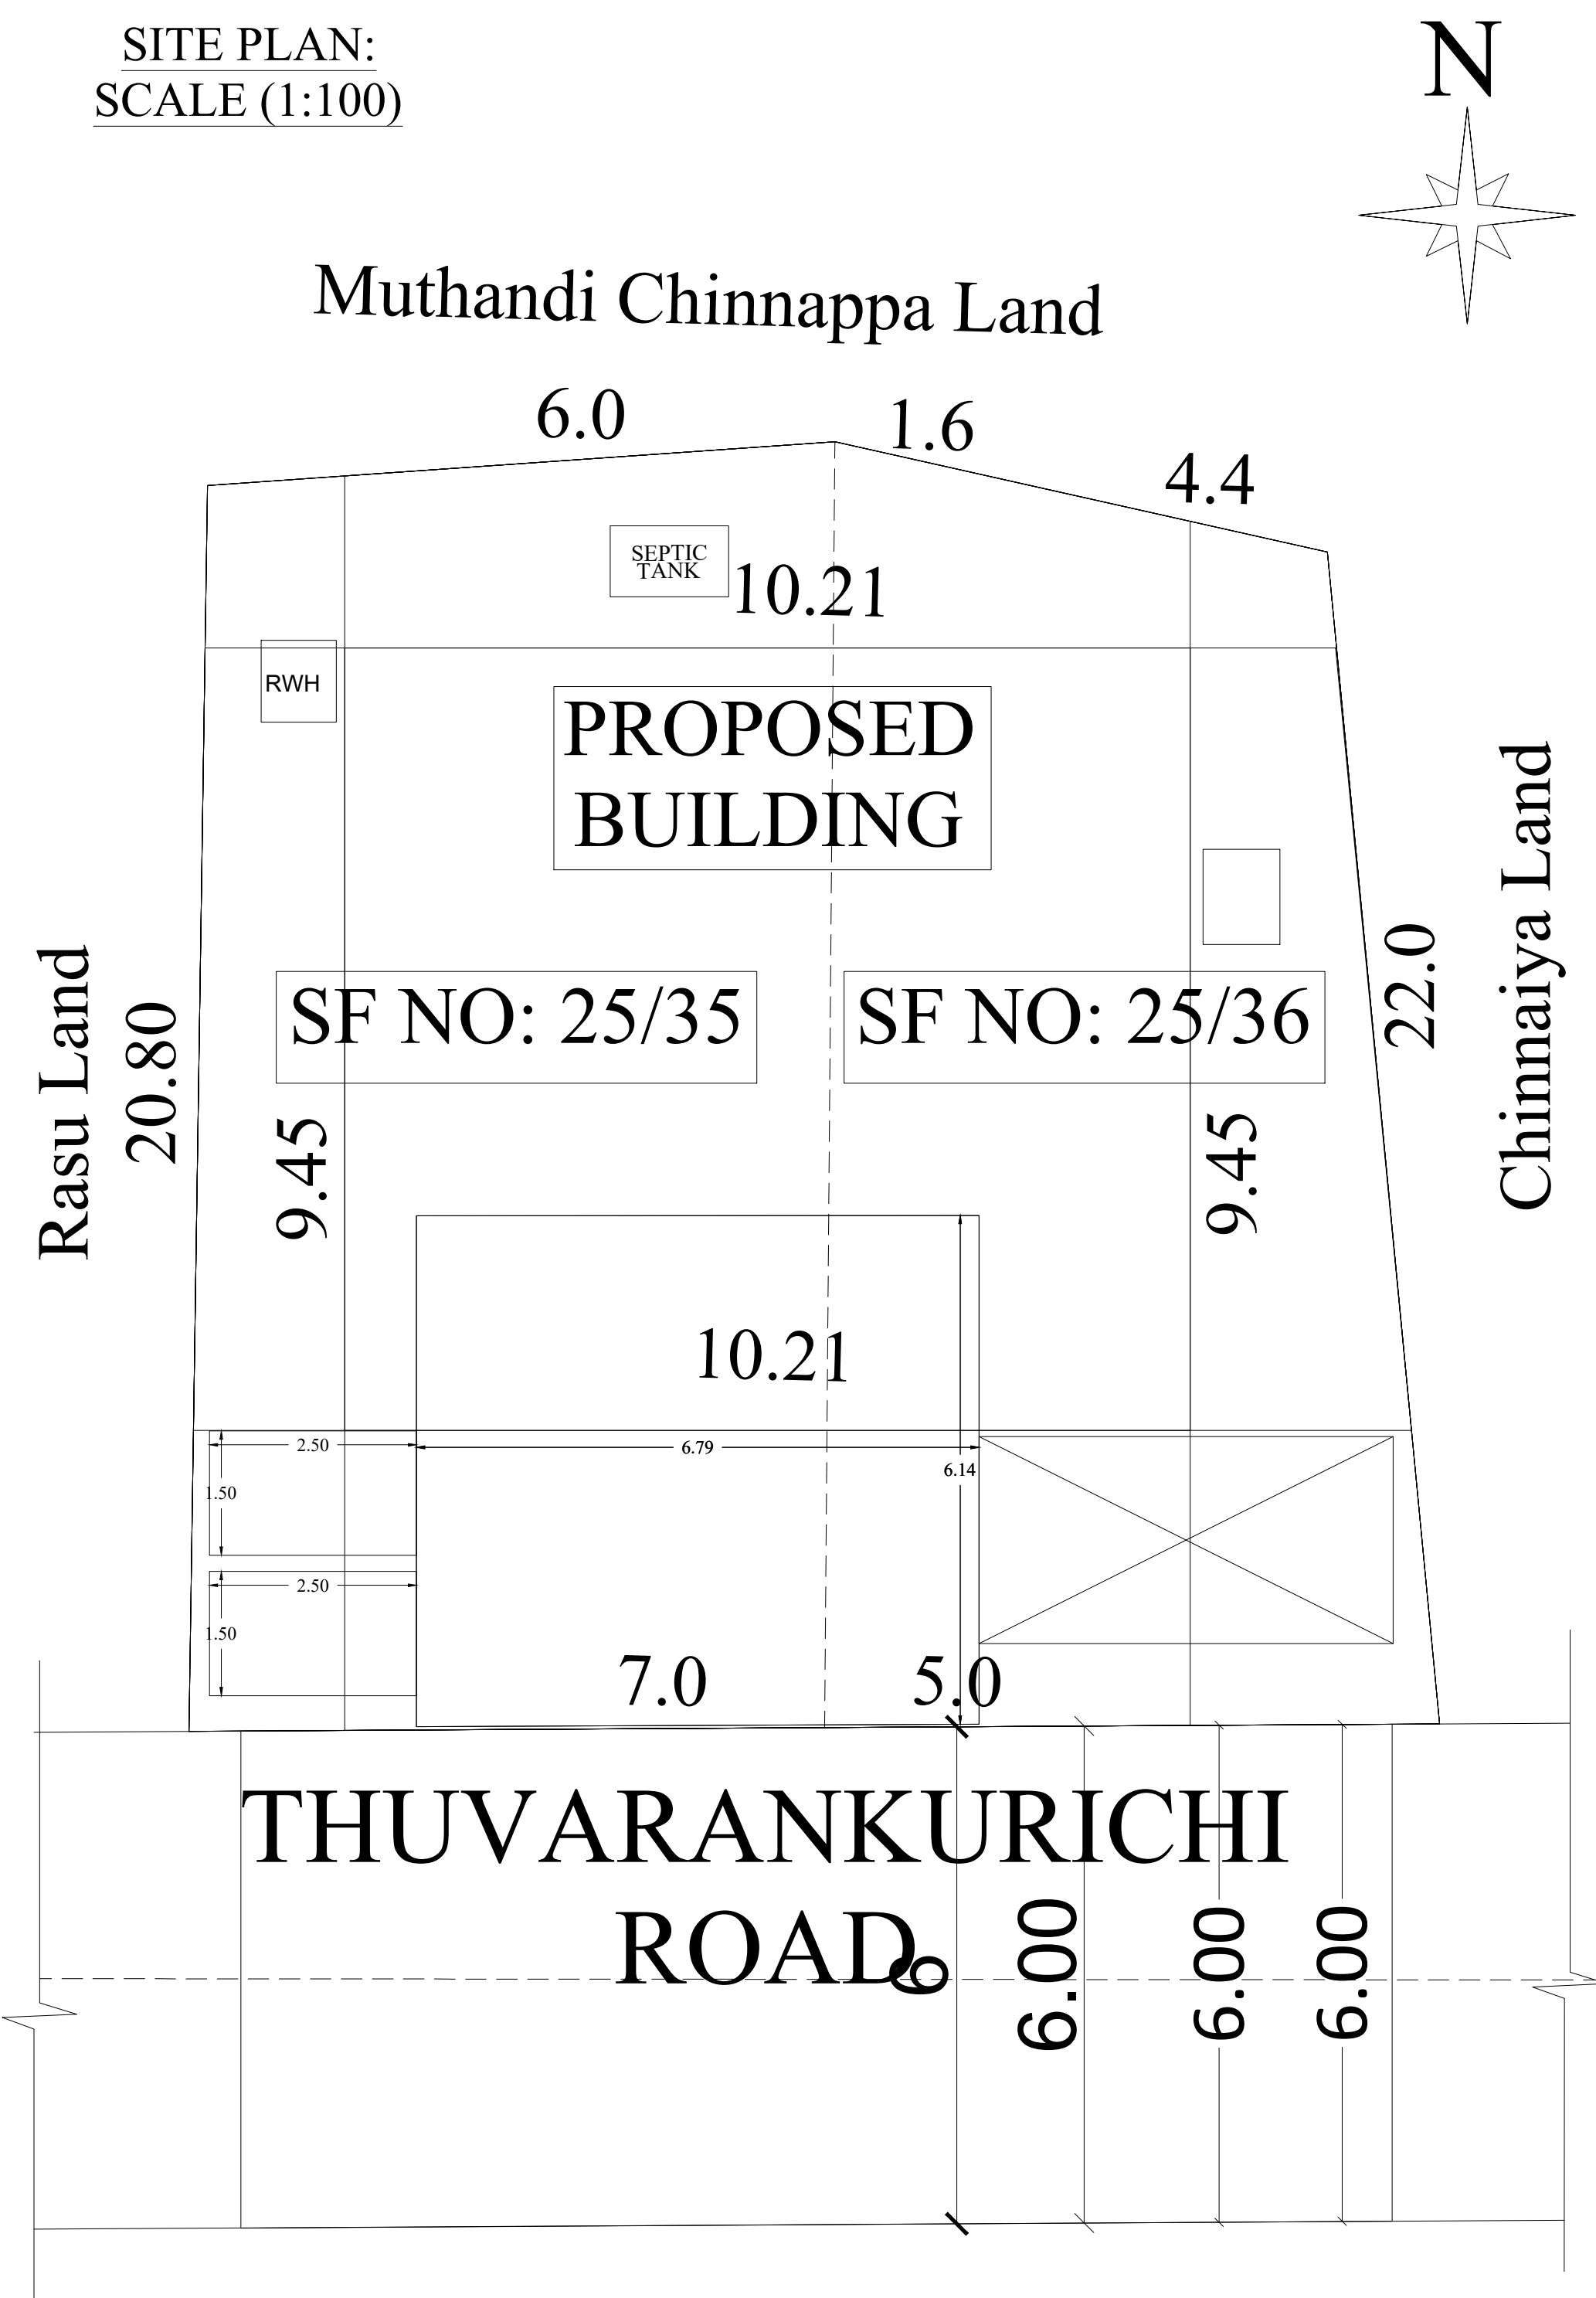


PLAN SHOWING THE PROPOSED CONSTRUCTION OF A R.C.C ROOF COMMERCIAL GROUND FLOOR SHOP, RESIDENTIAL GROUND FLOOR & FIRST FLOOR BULDING IN SF NO: 25/35 & 25/36, KANAPATTI VILLAGE & MUSUNDAPATTI PANCHAYAT, SINGAMPUNARI TALUK, SIVAGANGAI DISTRICT.

OWNER : A.KALAISELVI W/o. ADAIKKALASAMY

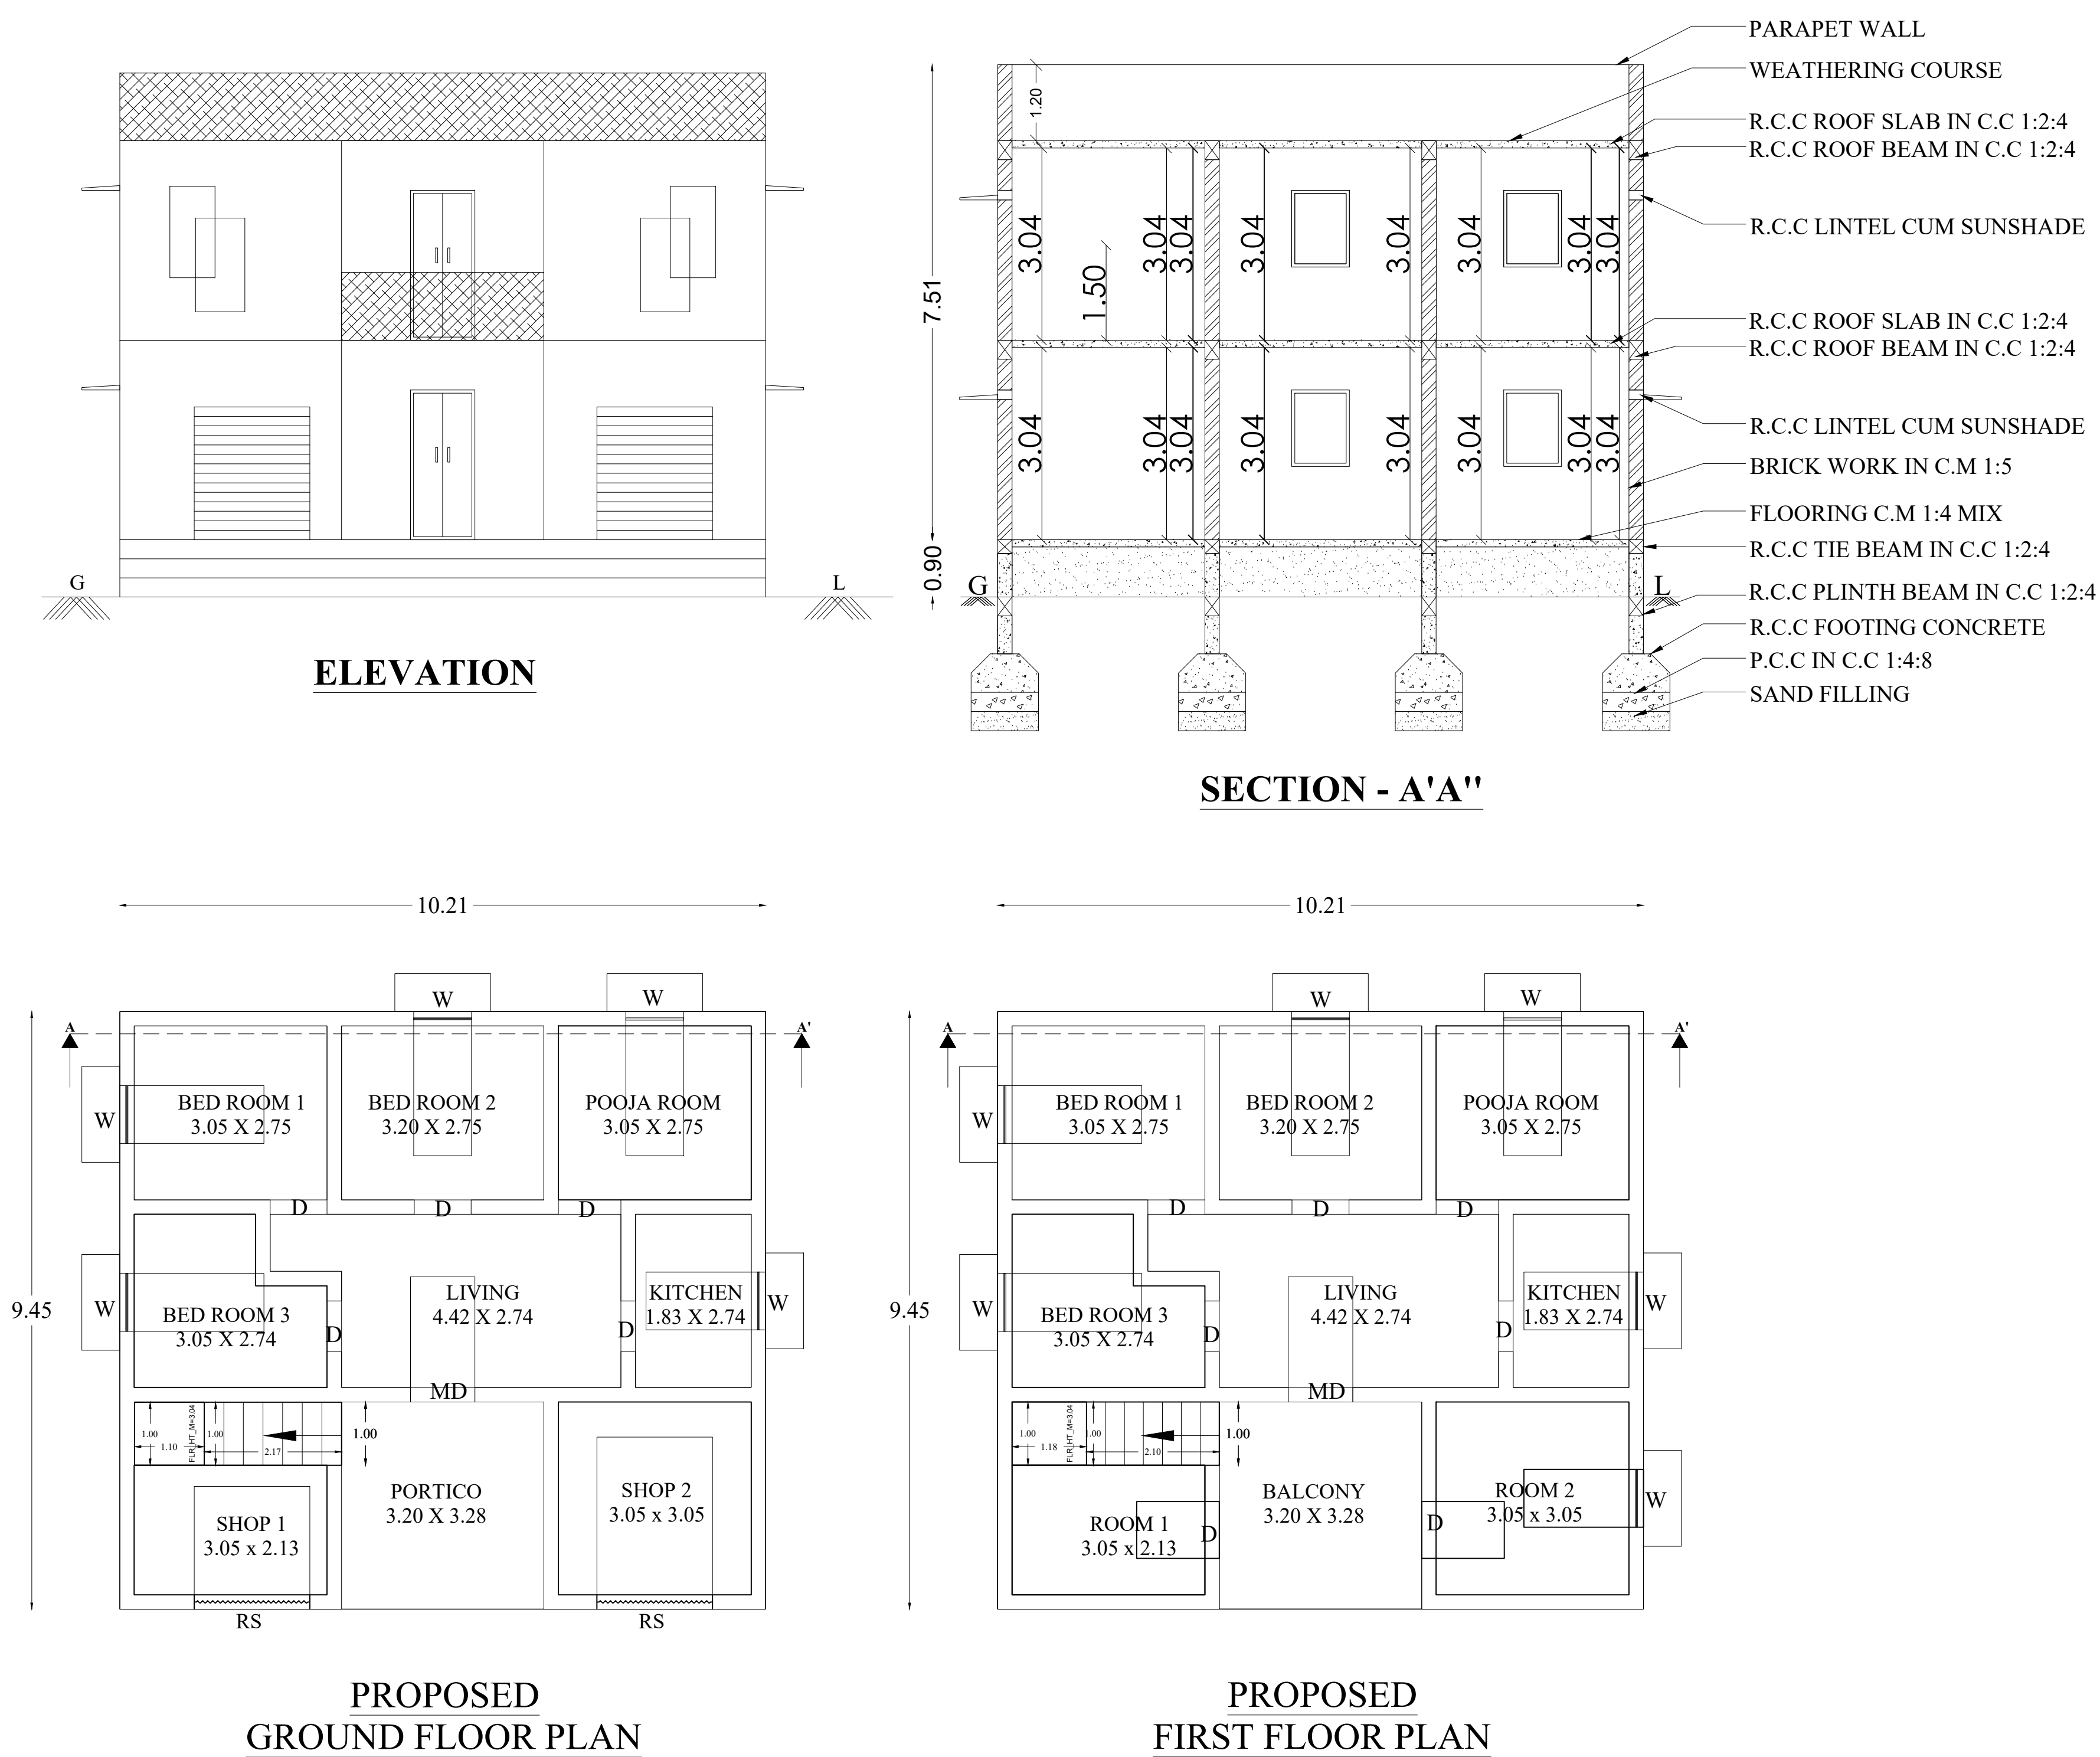

JOINERY:		
M.D - MAIN DOOR	1.07	X 2.13
D - DOOR	0.91	X 2.13
W - WINDOW	0.91	X 1.22
V - VENTILATOR	0.76	X 0.60
D1 - DOOR	0.76	X 2.13

AREA OF CALCULATION:		
AREA OF THE DOCUMENT	2151.86	SFT (OR) 199.89 SQM
AREA OF THE PATTA & CHITTA	2151.86	SFT (OR) 199.89 SQM
AREA OF THE FMB	2318.34	SFT (OR) 215.31 SQM

SI.NO	DESCRIPTION	SQ.FT	SQ.MT
1.	PROPOSED GROUND FLOOR AREA	1038.17	96.44
2.	PROPOSED GROUND FLOOR AREA	1038.17	96.44
3.	TOTAL AREA	2076.34	192.88

FSI DETAILS :		
FSI =	BUILD-UP AREA	FSI = $\frac{192.88}{199.89} = 0.964 < 2$
	PLOT AREA	

REFERENCE:		
COLOUR SHOWN IN SITE BOUNDARY		☐
COLOUR SHOWN IN PRO BUILD		☐

APPLICANT:

அ. கலைசெல்வி

REGISTERED CONSTRUCTION ENGINEER:

Er.R.SATHYA BAMA B.E.,
Licensed Civil Engineer
THUVARANKURICHI
Pin: 621 314