

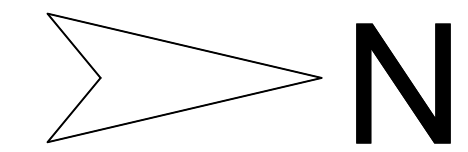
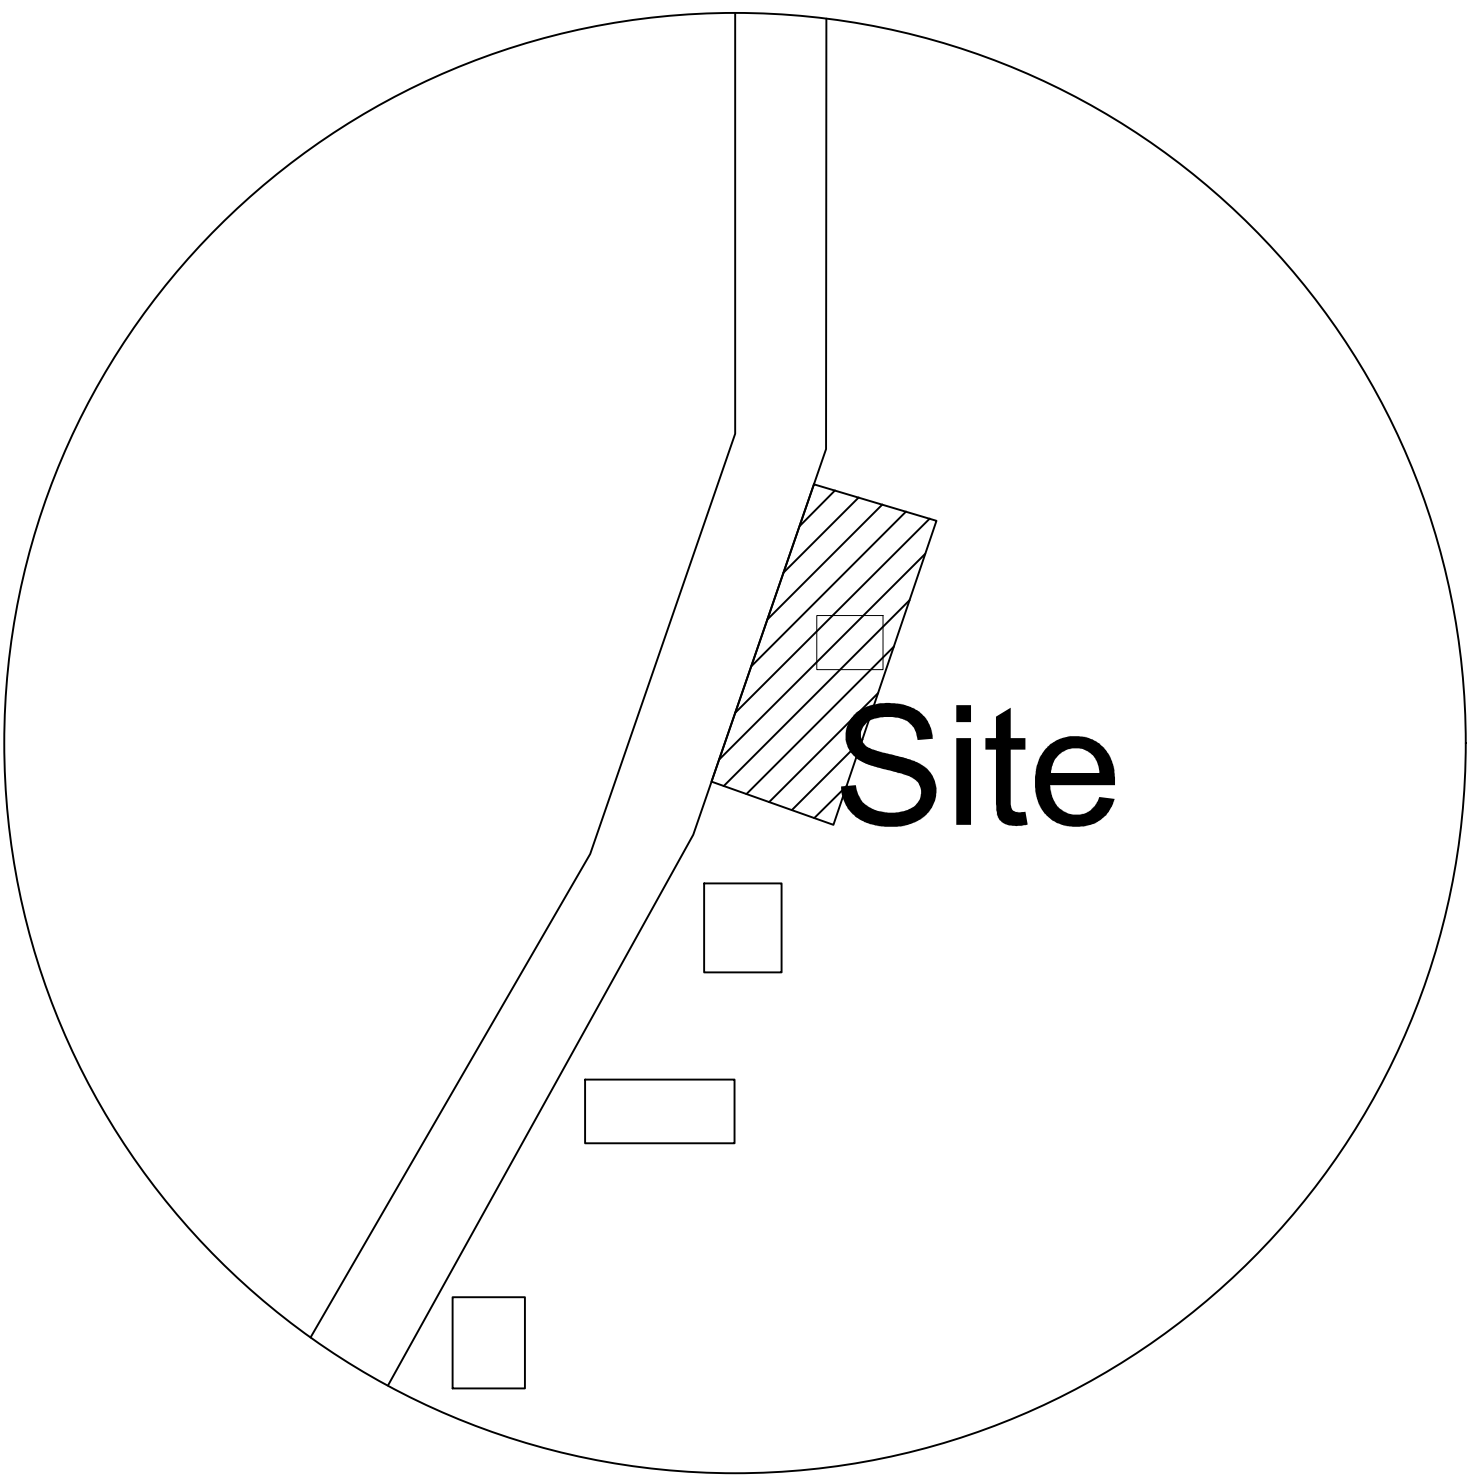
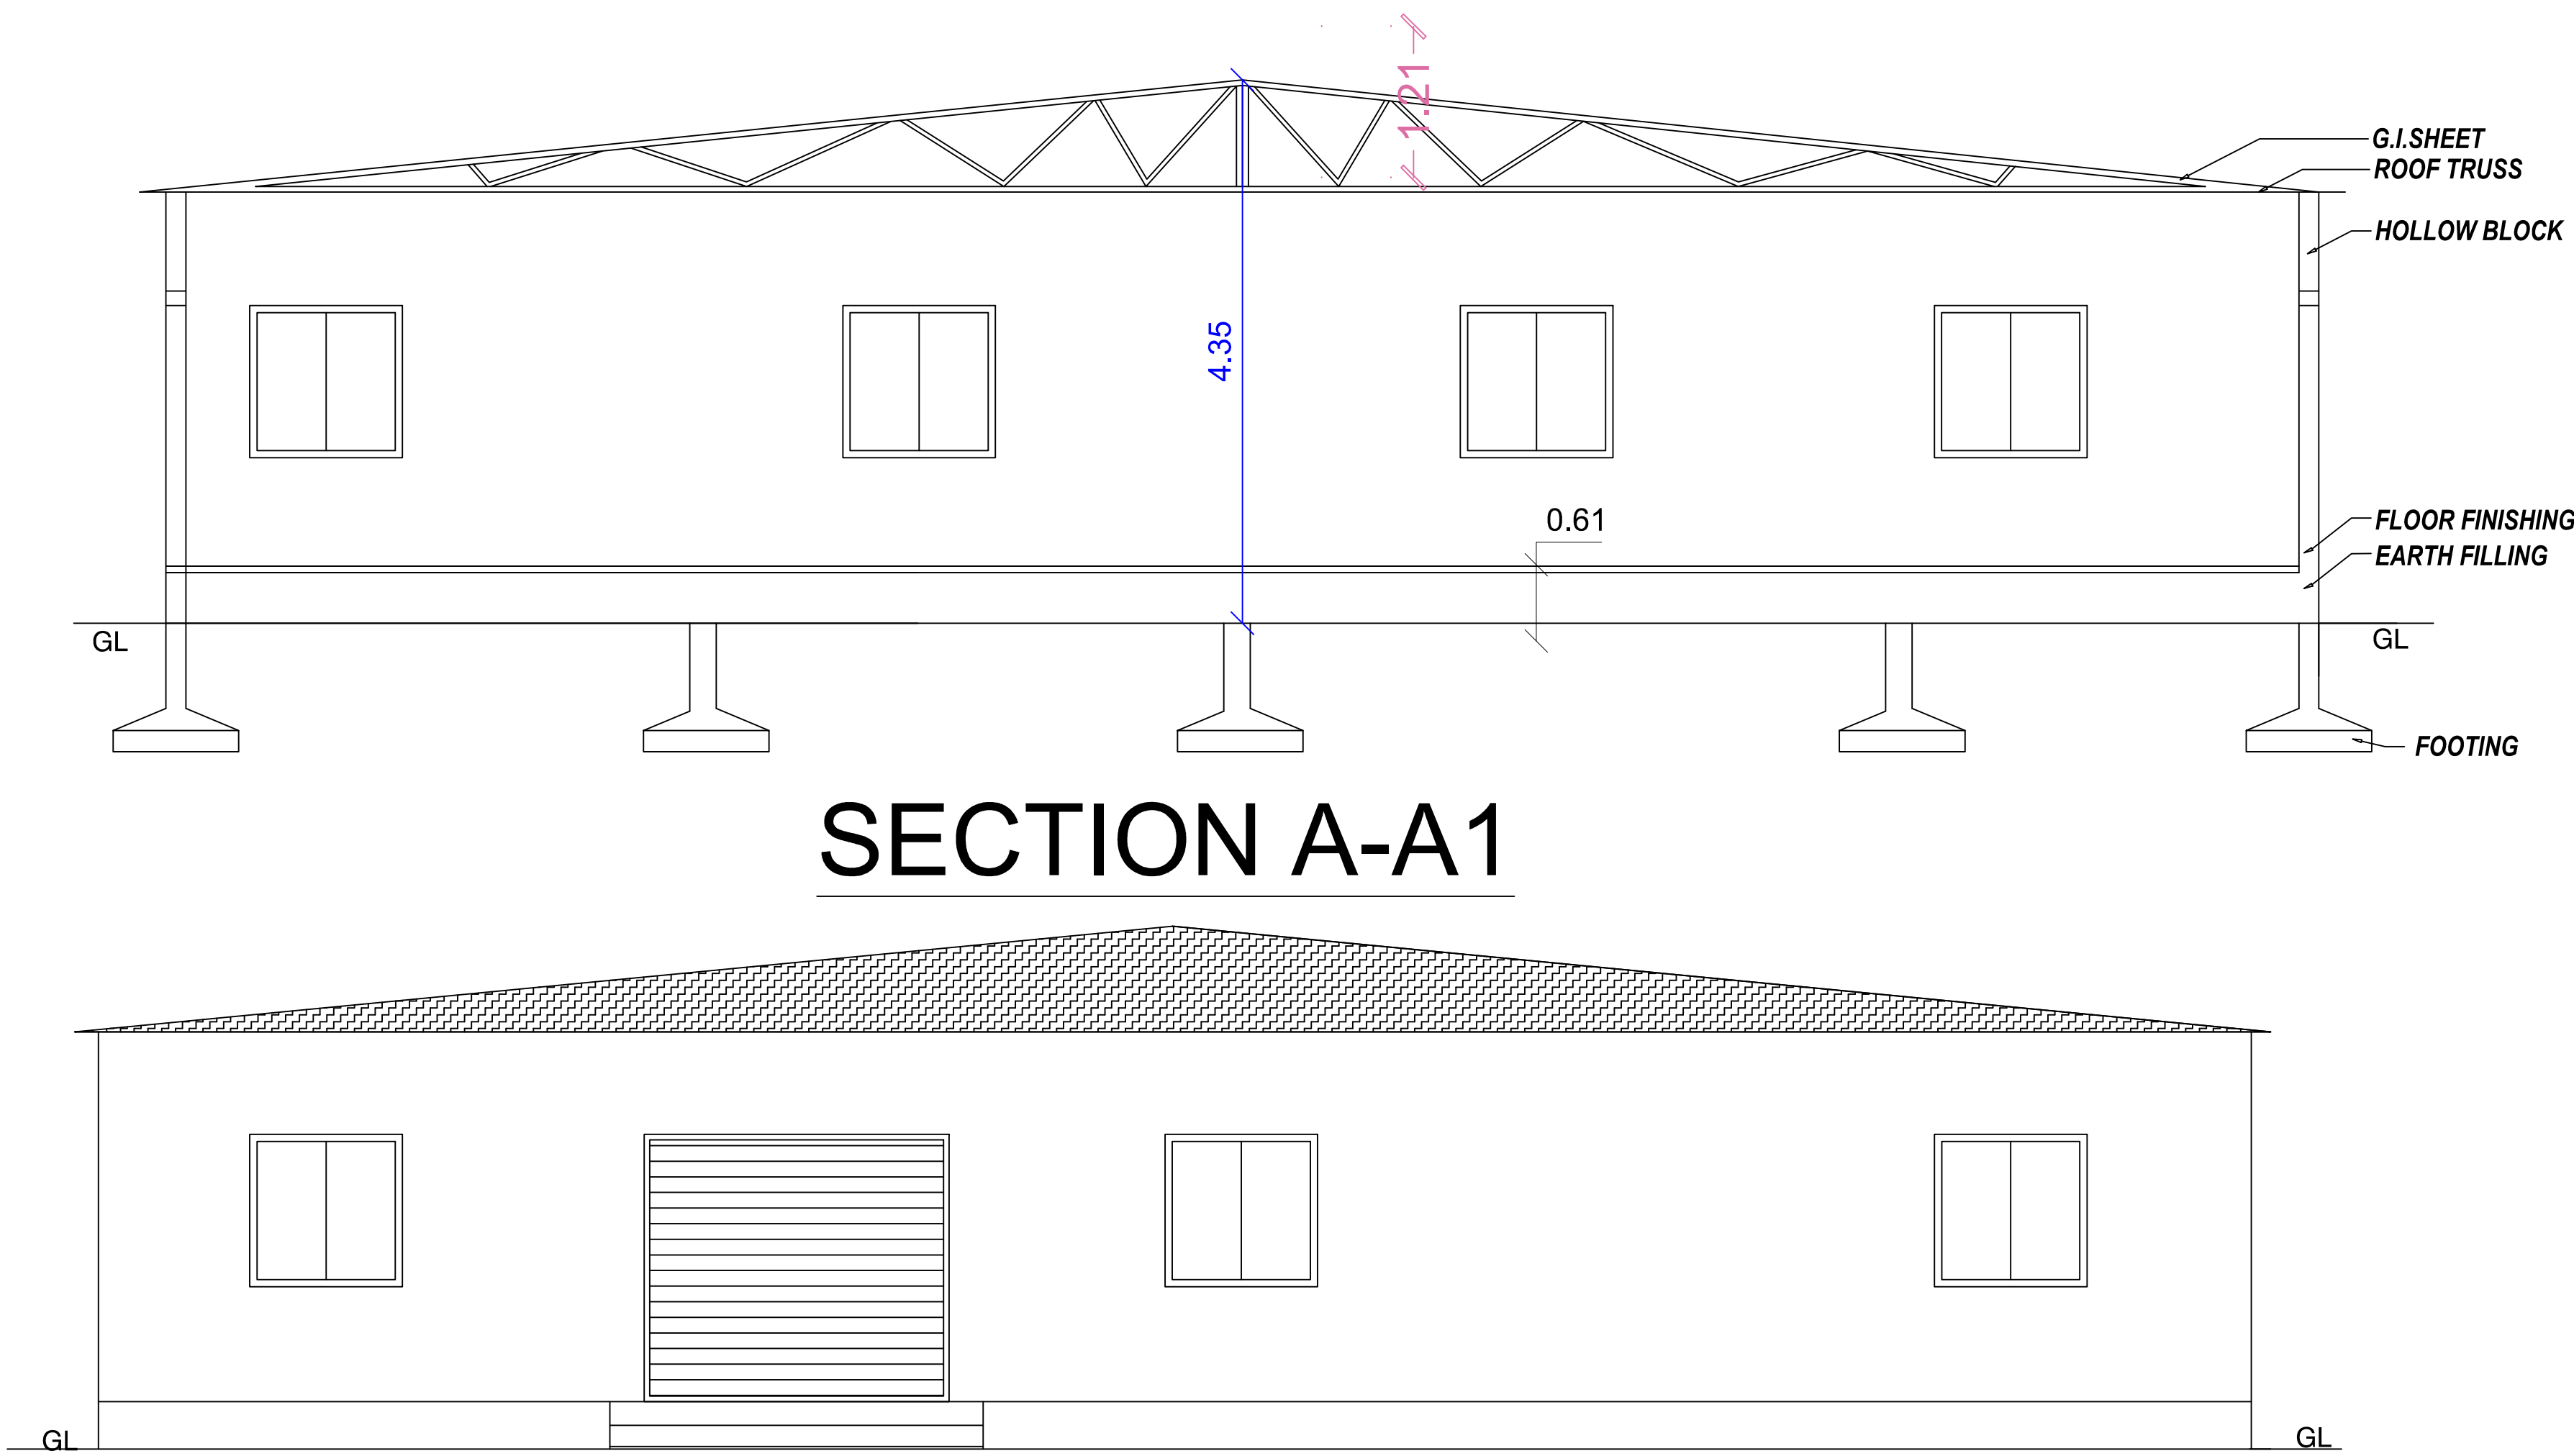



PLAN SHOWING THE PROPOSED CONSTRUCTION OF THE C.I SHEET ROOF GROUND FLOOR COMMERCIAL BUILDING (VPS BIOWORLD) IN S.NO -760/2, SINGAMPUNARI SOUTH VILLAGE, KANNAMANGALAPATTI PANCHAYAT, SINGAMPUNARI TALUK, SIVAGANGAI DISTRICT.

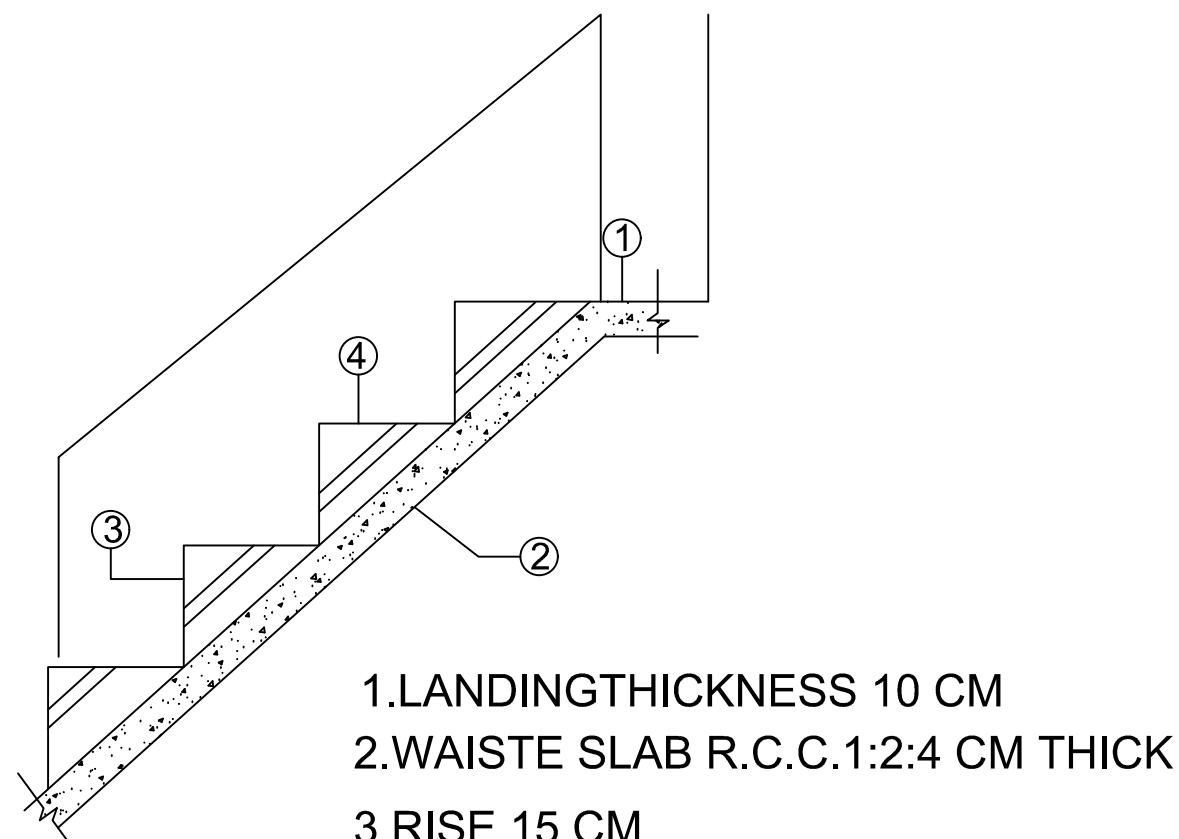


N

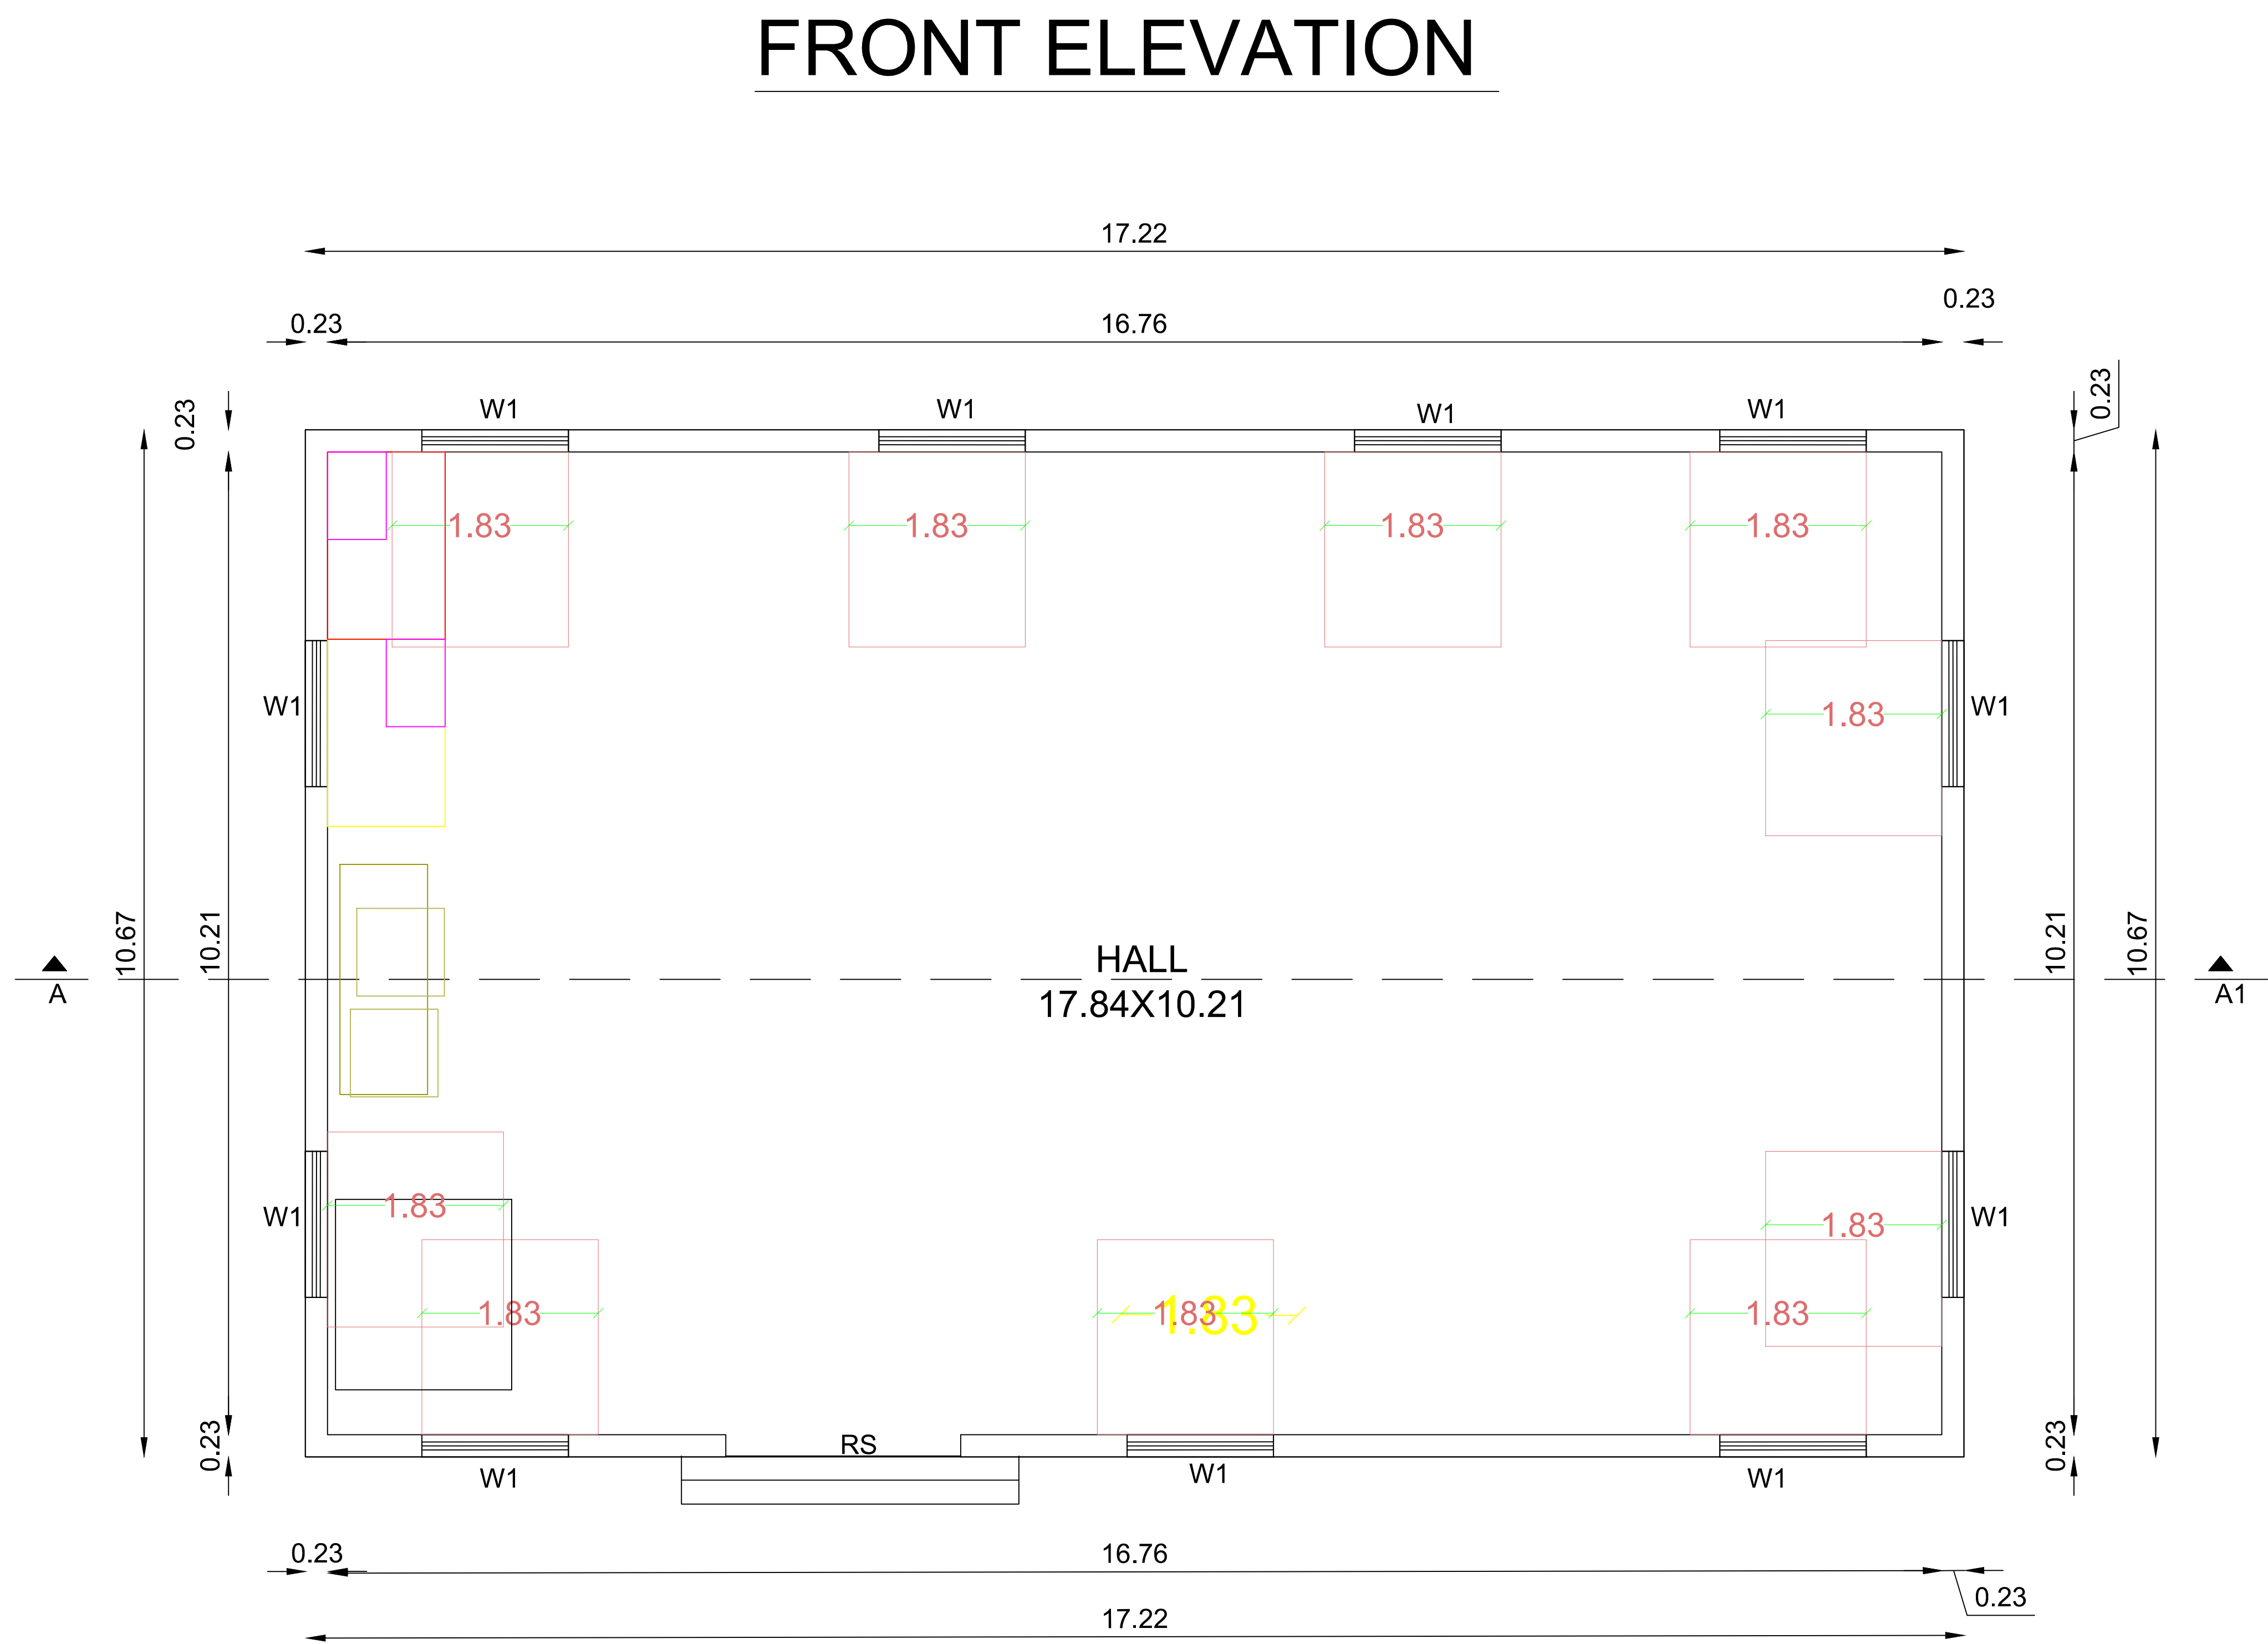


SECTIONS OF STAIR CASE

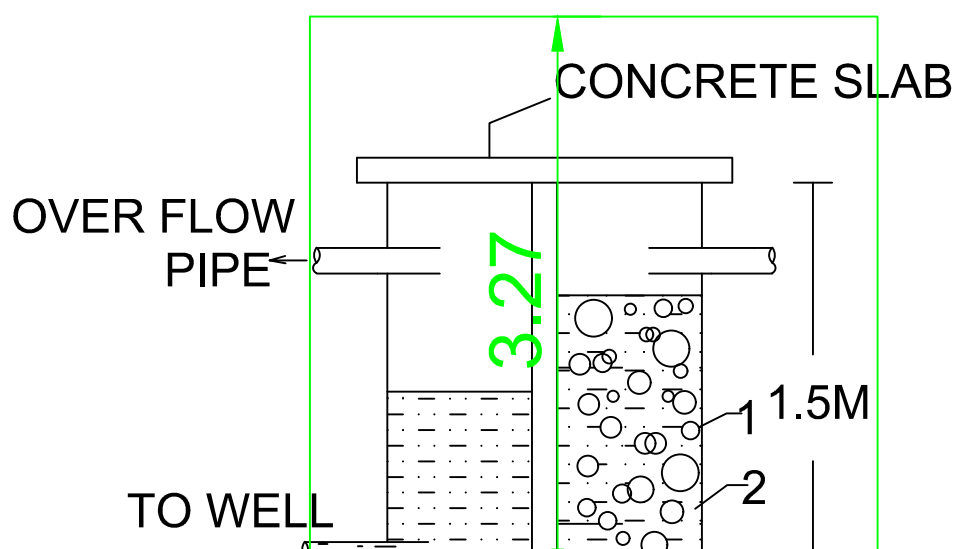

SECTIONS OF R.H.S.

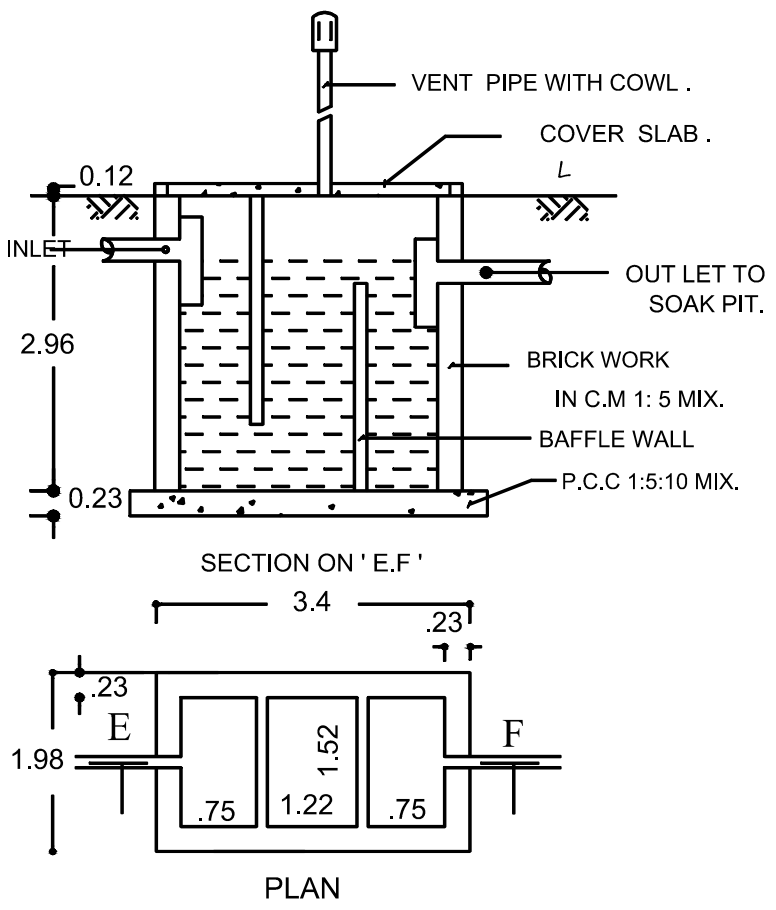

SEPTIC TANK DETAILS
(NOT TO SCALE)

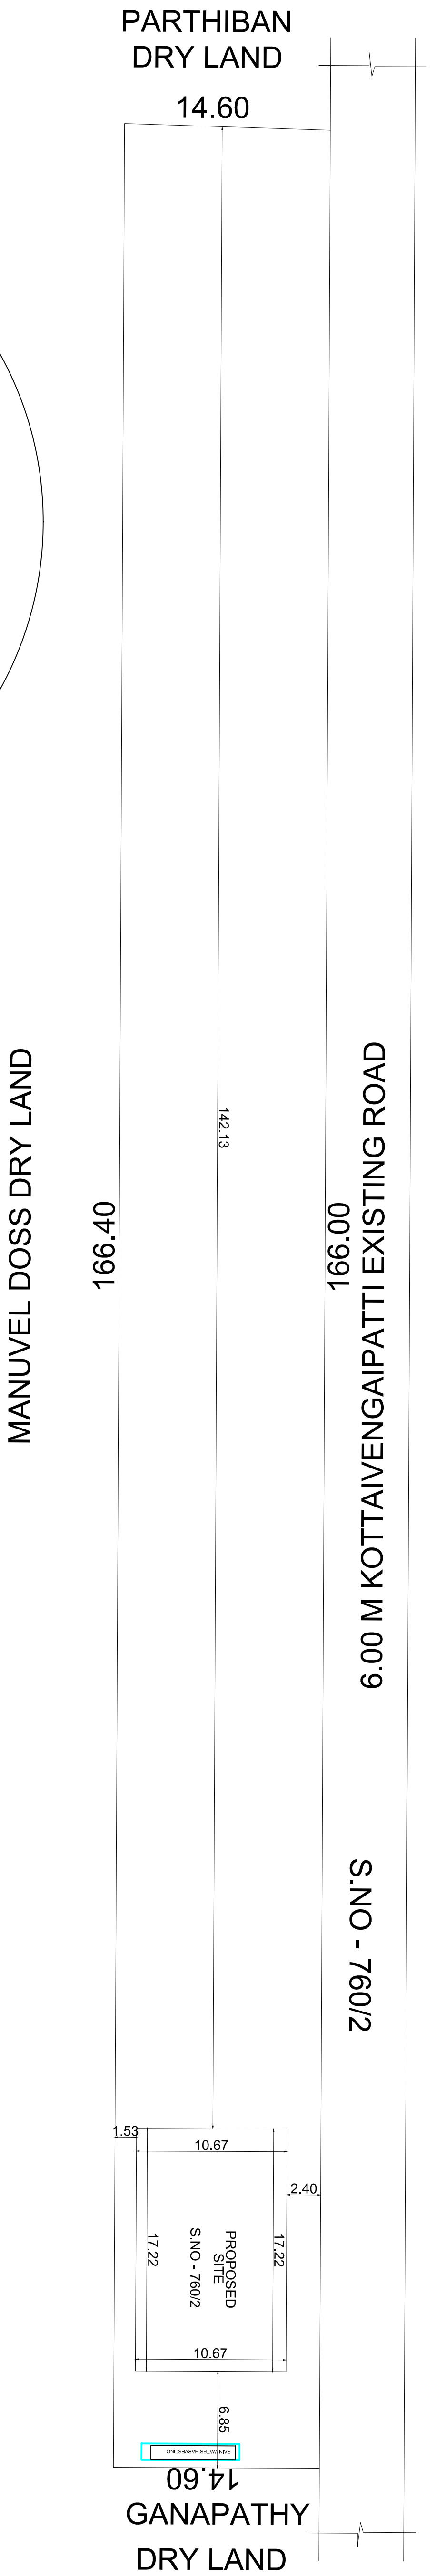

SITE PLAN

NO:	SIZE	
JOINARY DETAILS	WIDTH	HEIGHT
MD- MAIN DOOR	1.06	2.13
D1 - DOOR	0.91	2.13
D2 - DOOR	0.76	2.13
W1-WINDOW	1.22	1.52
W2-WINDOW	1.22	0.91
V-VENTILATOR	0.91	0.61
AO - ARCH OPENING	1.22	2.13
LD - LIFT DOOR	1.22	2.13
AREA DETAILS	SQ.FT	SQ.M
TOTAL PLOT EXTENT	26371.80	2450.00
PRO. GROUND FLOOR AREA	1977.35	183.70
TOTAL BUILD UP AREA	1977.35	183.70
OPEN SPACE AREA	24394.45	2266.30
PLOT COVERAGE	07.50%	

FSI CALCULATION:

$$\frac{\text{TOTAL BUILDUP AREA}}{\text{TOTAL PLOT EXTENT}} = \frac{183.70}{2450.00} = 0.075$$

PARKING CALCULATION:

$$\text{DWELLING UNIT AREA ABOVE 75.00 Sq.m} = 1 \text{ CAR SPACE}$$

$$\text{DWELLING UNIT AREA BELOW 75.00 Sq.m} = 1 \text{ TWO WHEELER SPACE}$$

PARKING PROVIDED:

$$\begin{aligned} \text{NO.OF CAR PARKING SPACE} &: 1 \text{ NOS} \\ \text{NO.OF TWO WHEELER SPACE} &: 2 \text{ NO'S} \end{aligned}$$

- 1.WASTE WATER WILL BE USED FOR GARDEN PURPOSE.
2.RAIN WATER HARVESTING SYSTEM WILL BE PROVIDED.

COLOUR INDEX

SITE BOUNDARIES	
PROPOSED BUILDING	
EXISTING ROAD	

APPLICANT:

P. Saileswaran

MR.SAILESWARAN

ENGINEER:

B. Mathavan
Er. B. MATHAVAN DCE, AC.,
Consulting Civil Engineer &
Licensed Building Surveyor
296, Keelavakkal St. A. Kalappur - 630 702
Singampunari Tk. Sivagangai Dist
Cell: 9364435302

OFFICE USE:

