
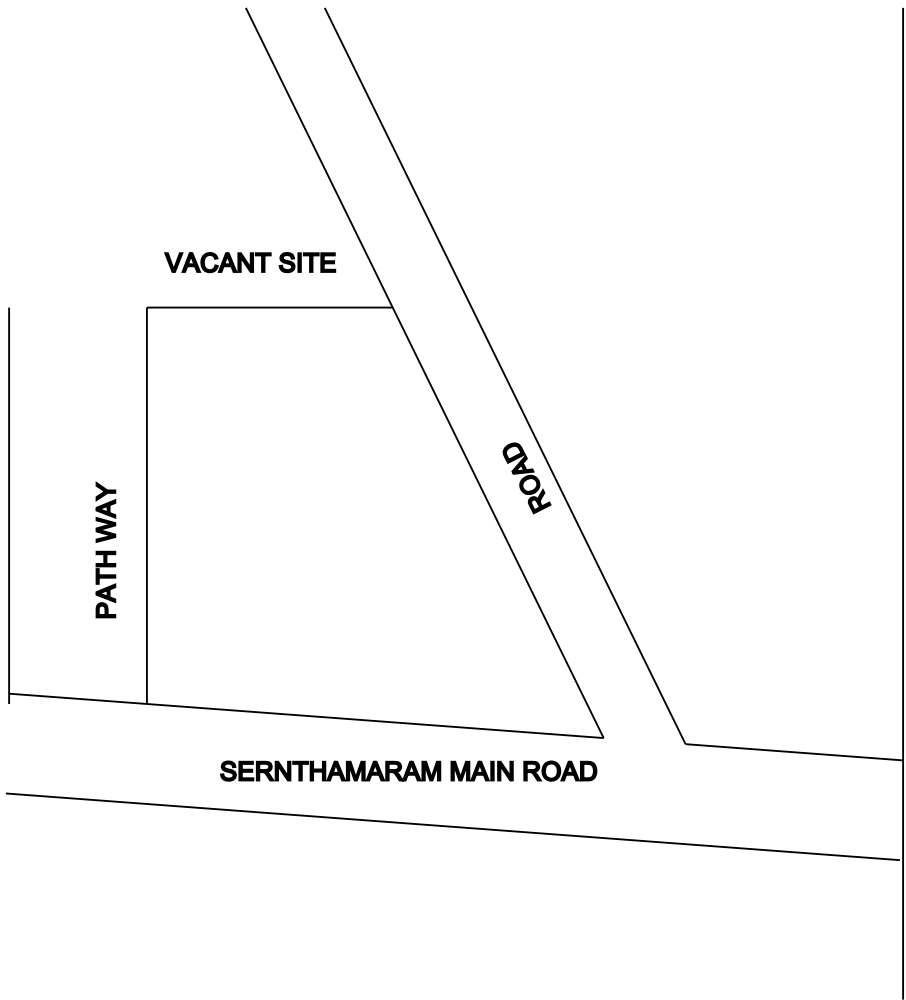
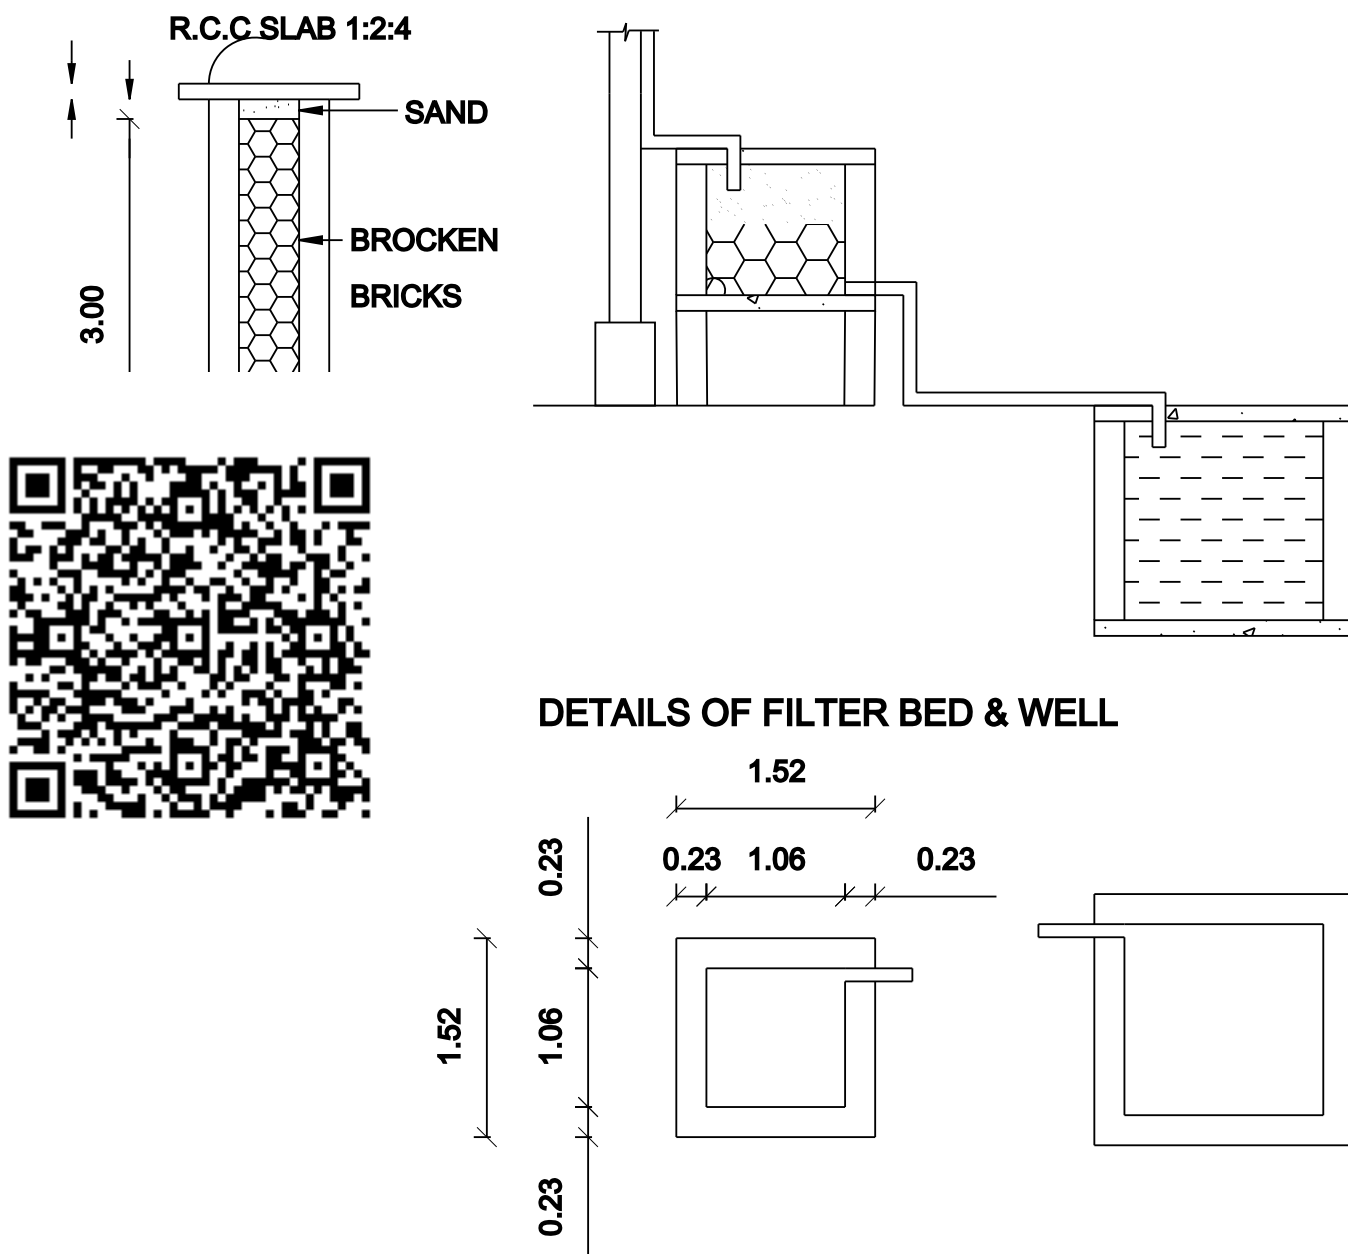
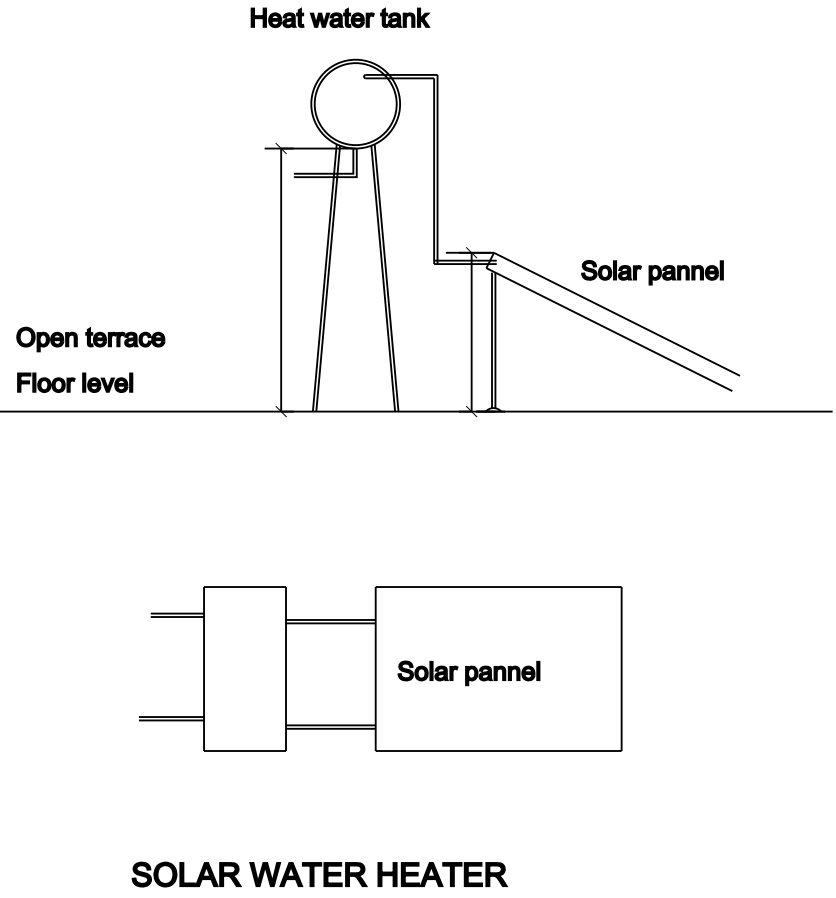
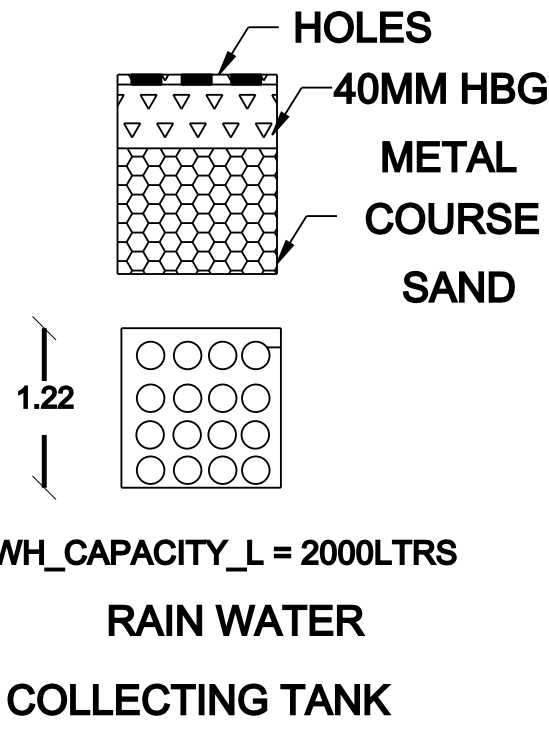
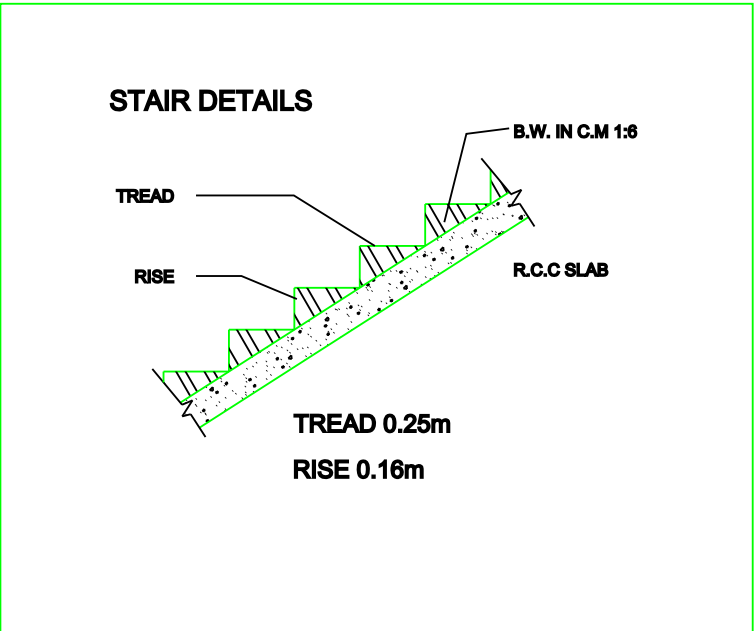
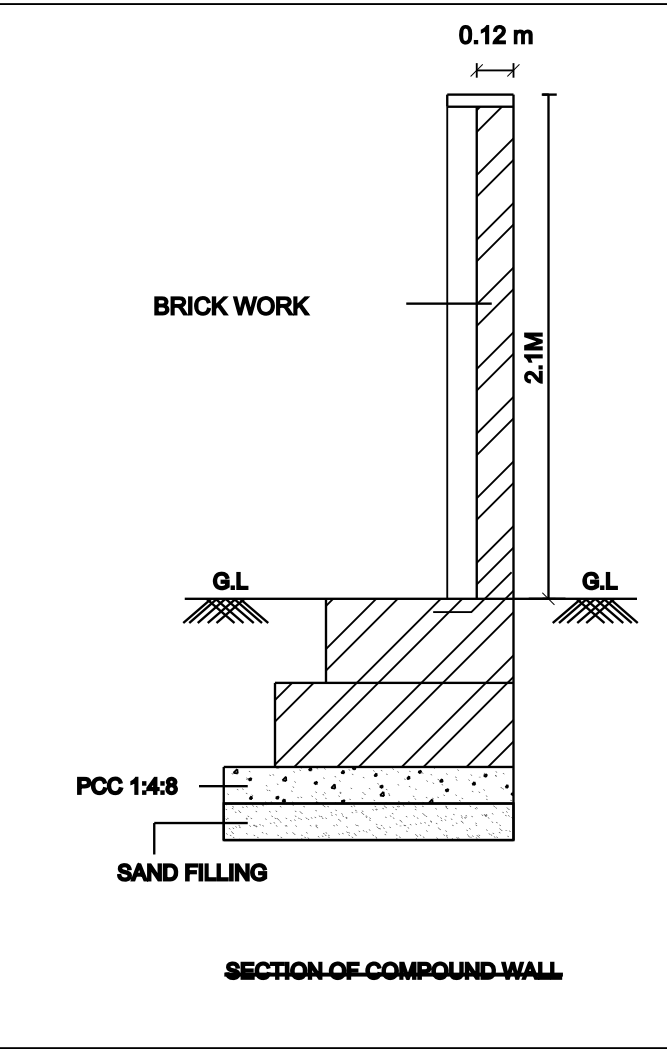
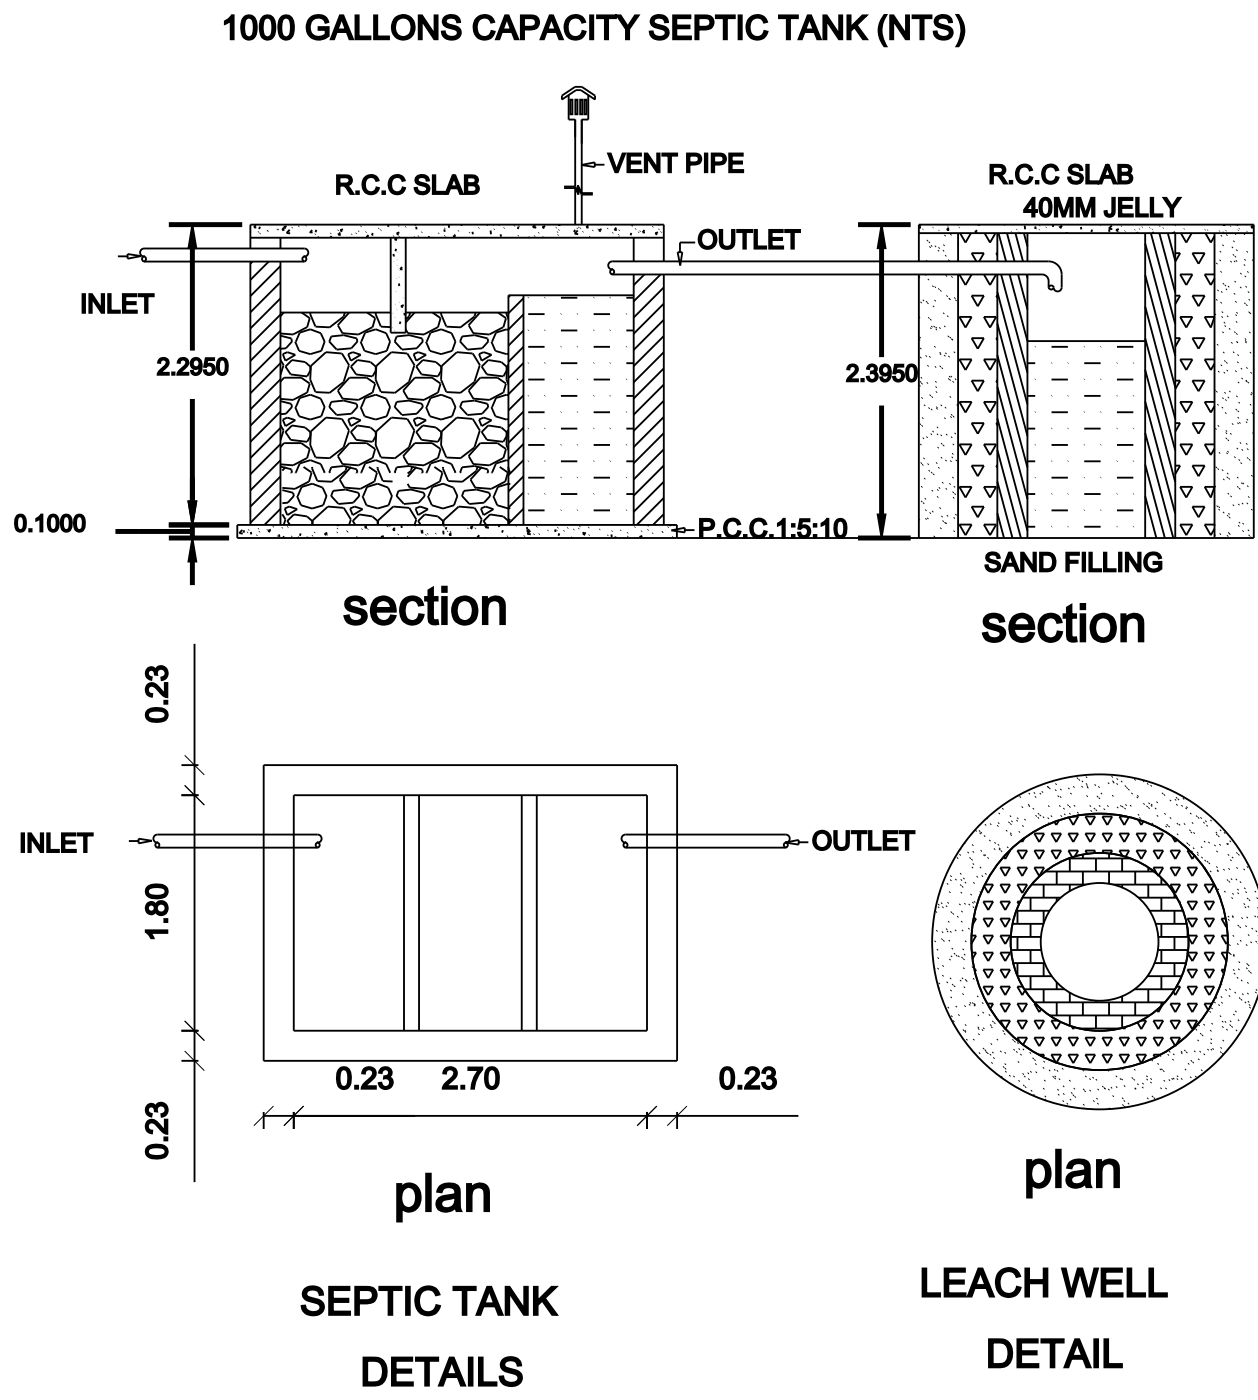
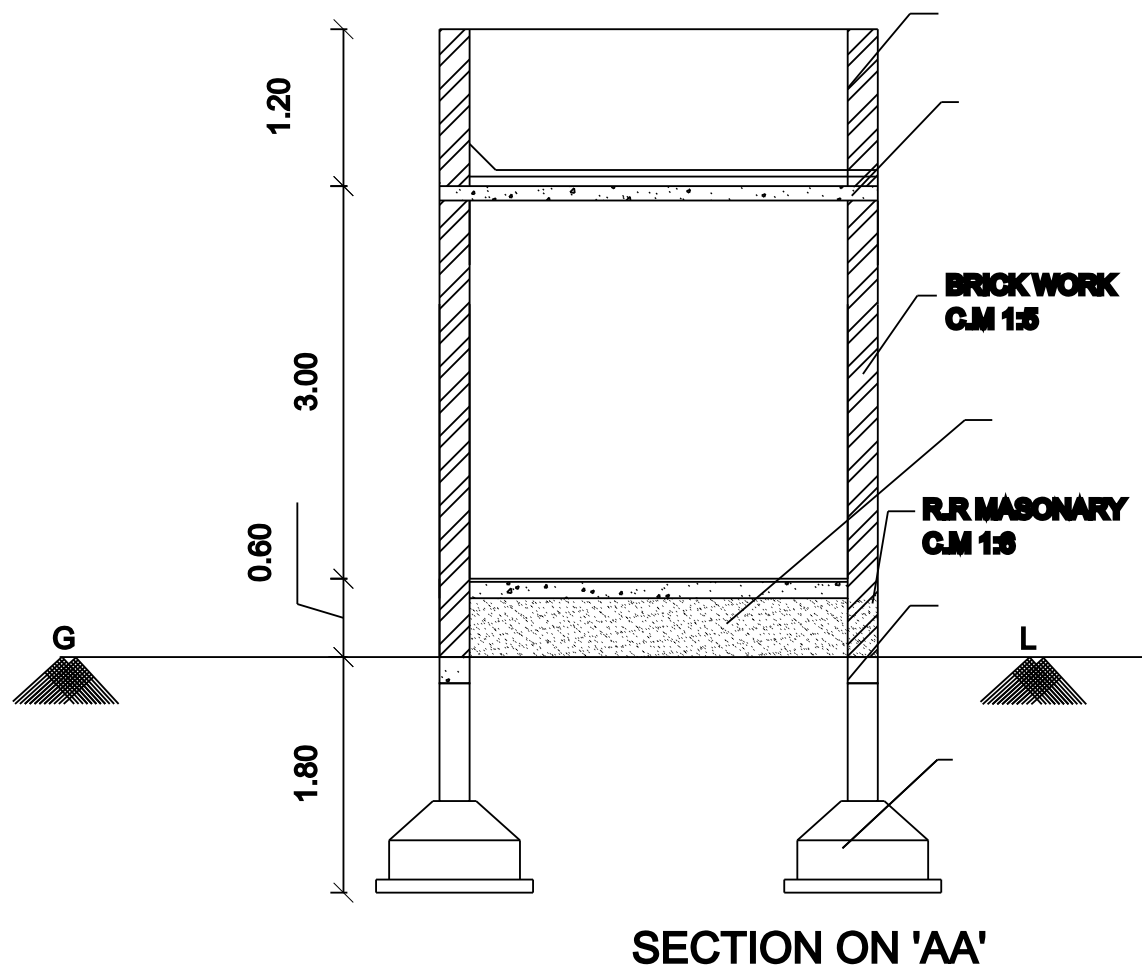


PLAN SHOWING THE PROPOSED ADDITIONAL CONSTRUCTION OF SHOP BUILDING BEARING IN THE EXG.BUILDING BEARING D.NO:2/92,SURVEY NO:112/17D,
WARD NO:2 AT SERNTHAMARAM MAIN ROAD IN POIGAI VILLAGE & PANCHAYAT.KADAYANALLUR UNION & TALUK.TENKASI DISTRICT.

APPLICANT:- Mr.S.VENKATESHA KANNAN, S/o SHANMUGAM.

PLACE :- NEDUVAYAL.

FOR OFFICE USE ONLY:-

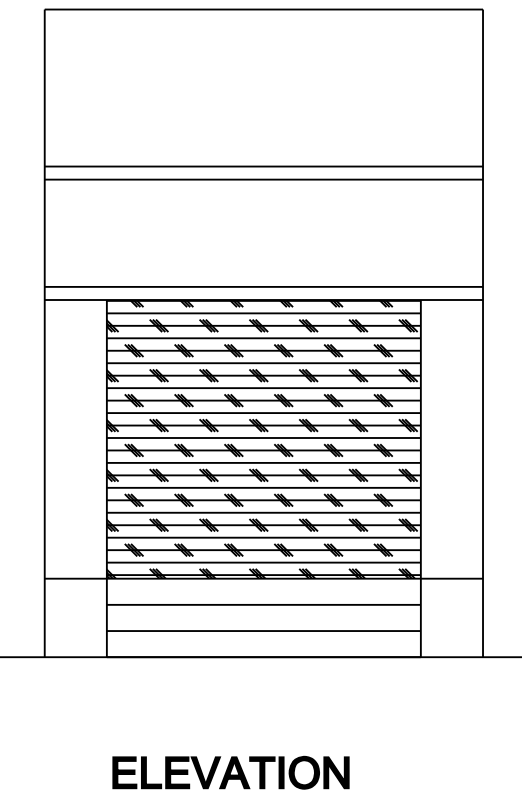

COLOUR CODE REFERENCE:-				DETAILS OF JOINERIES:-			
1. SITE BOUNDARY :-				Sl.No.	Type	Description	Size
2. PROPOSED BUILDING :-				1	RS	ROLLING SHUTTER	2.44 x 2.10
3. EXISTING BUILDING :-				2	D1	Door	0.90 x 2.10
4. EXISTING ROAD :-				3	D2	Door	0.75 x 2.10
				4	W	Window	0.90 x 1.20
				5	KW	Kit. Window	0.90 x 0.90
				6	V	Ventilator	0.90 x 0.60
SCALE	DATE	DRAWN	DRG.NO				
1:100	06.02.2024.	Er.P.SANKAR 98429 67476	APR ONL - 07/2024				

AREA STATEMENT:-

	SQ.MT.	SQ.FT.
SITE AREA :-	101.17	1089.00
PRO.BUILDING AREA :-	14.55	156.56
CARPET AREA :-	11.64	125.25

APPLICANT:-

Mr.S.VENKATESHA KANNAN,S/o SHANMU

LICENSED SURVEYOR:-