


PLAN SHOWING THE PROPOSED CONSTRUCTION OF HOUSE BUILDING, AT AYAN PUNJAI SURVEY NO: 359 / 3A1B1,  
BLOCK NO:7, GANDHI NAGAR, THIPPANAMPATTI VILLAGE PANCHAYAT & REVENUE VILLAGE,  
KEELAPAVOOR PANCHAYAT UNION, TENKASI TALUK & DISTRICT.

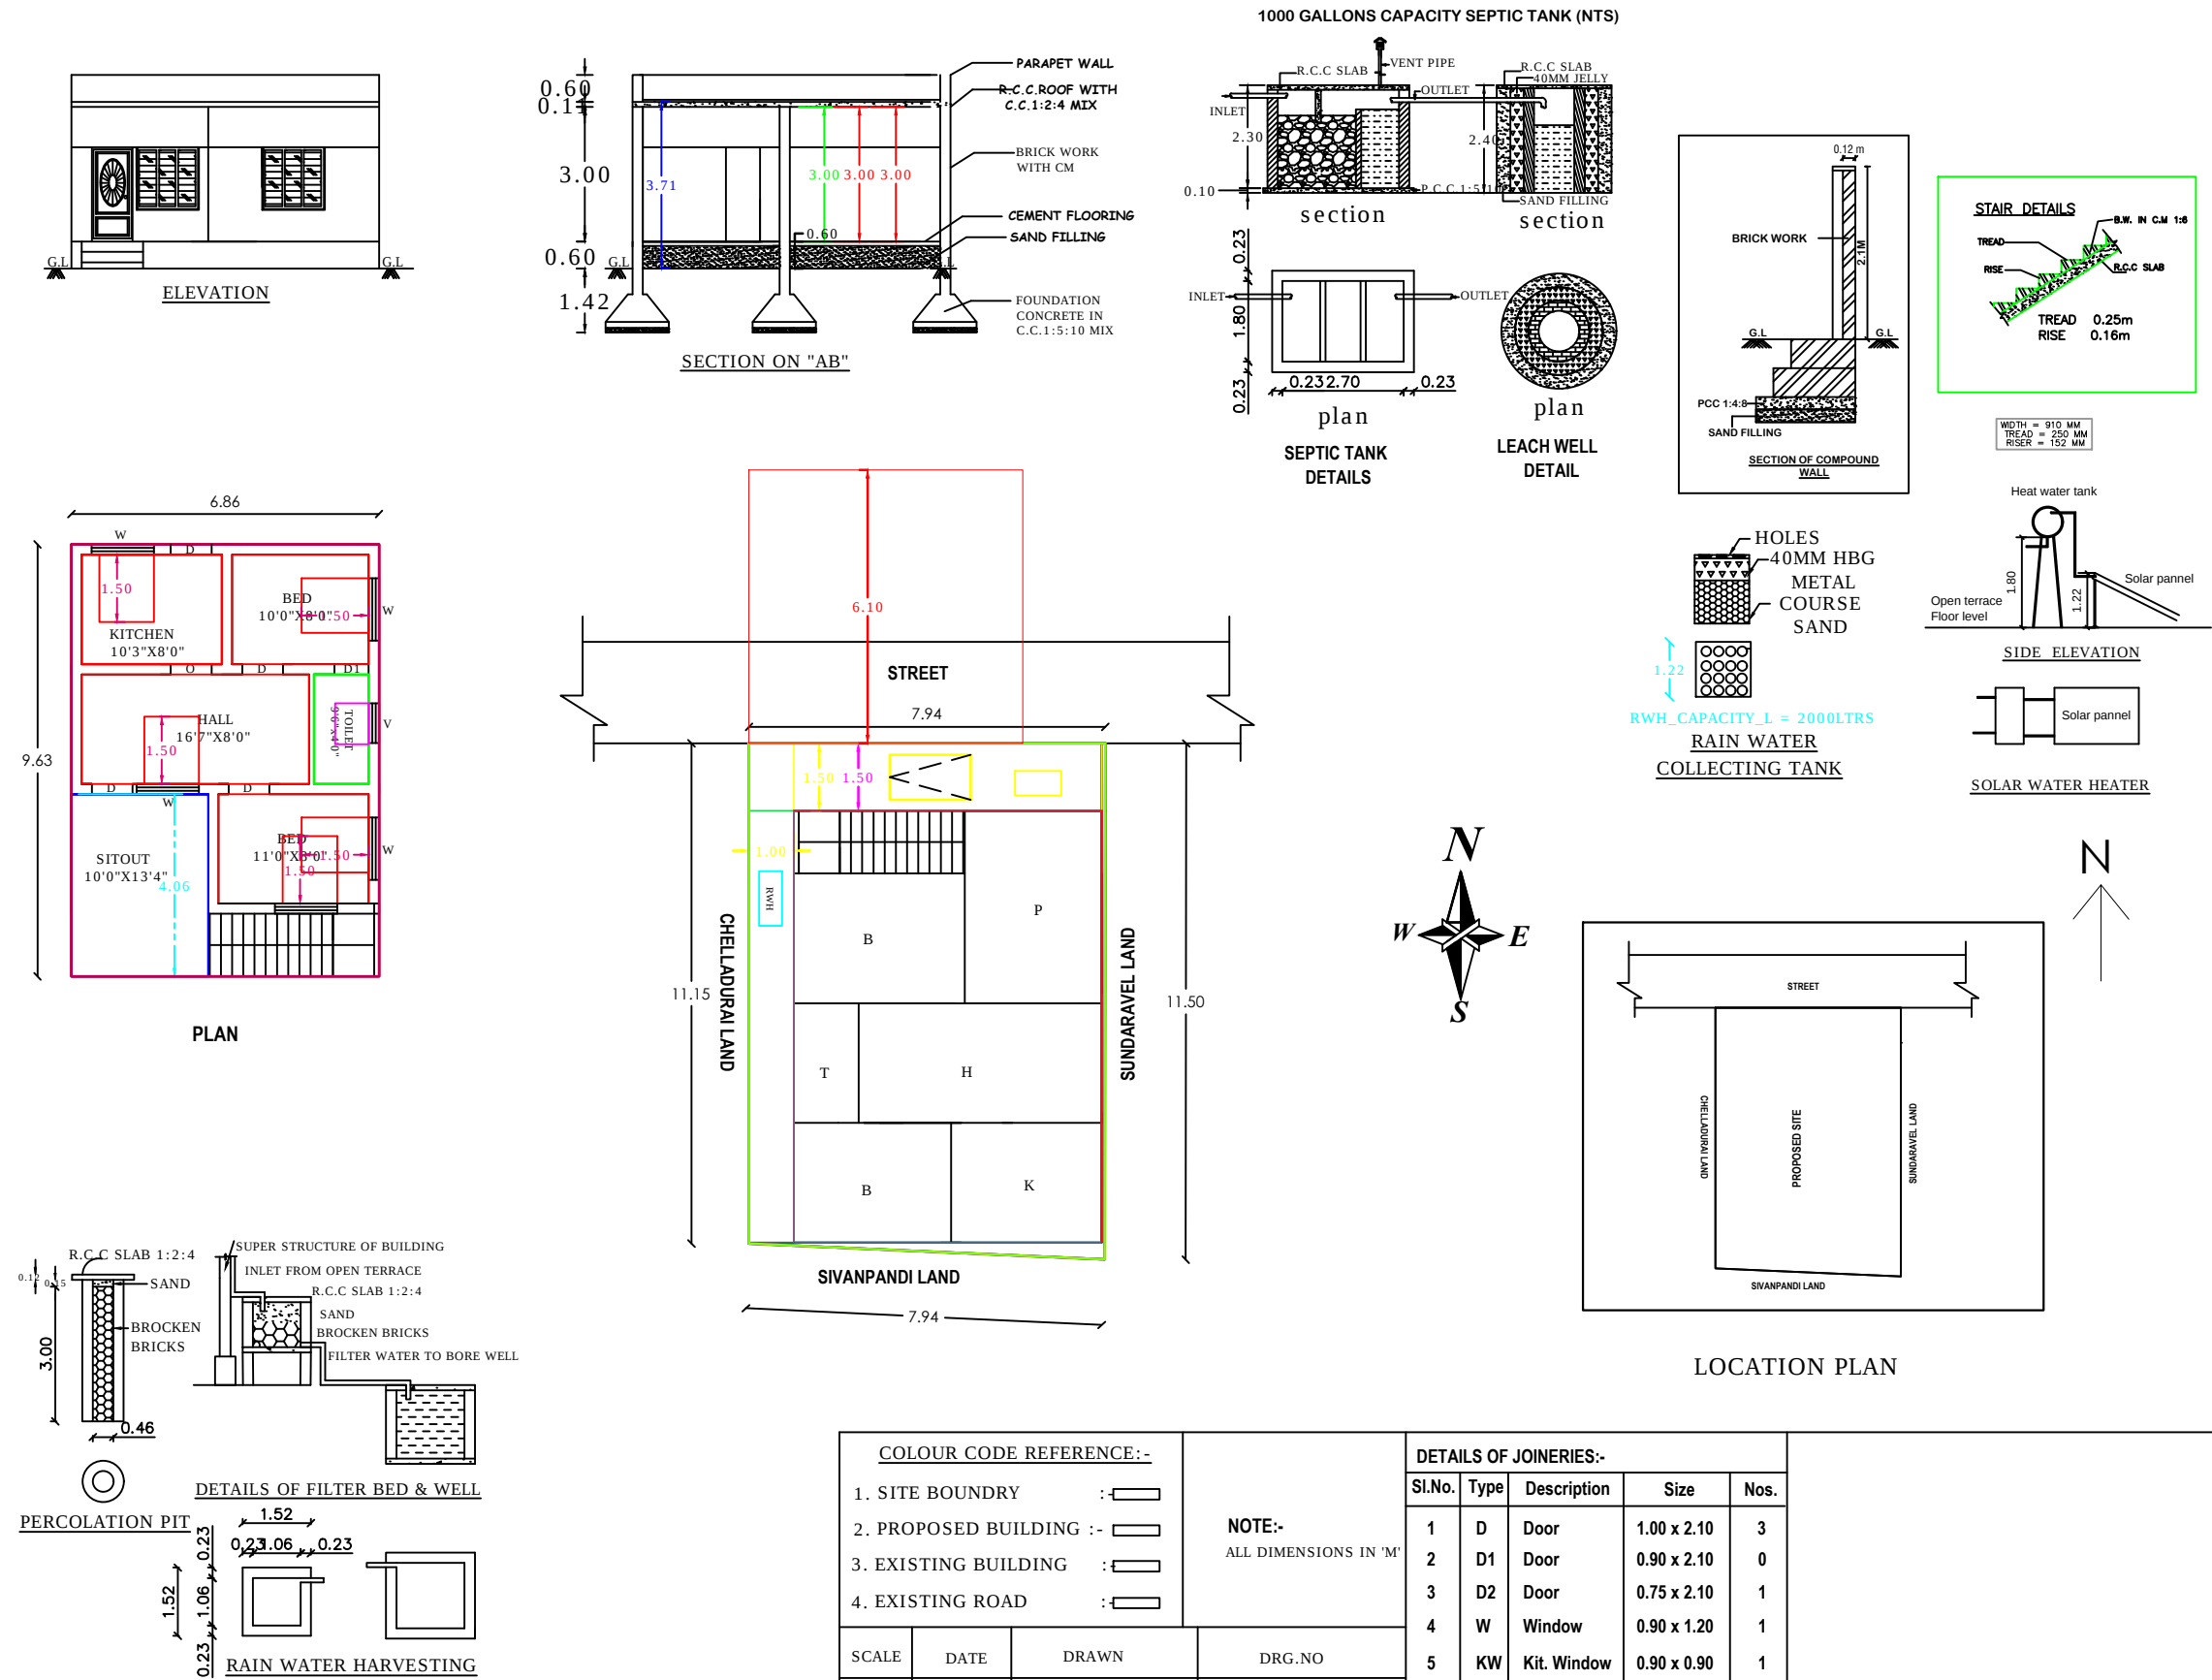

| AREA STATEMENT:- |    |        |        |
|------------------|----|--------|--------|
|                  |    | SQ.MT. | SQ.FT. |
| SITE AREA        | :- | 89.90  | 967.68 |
| PLINTH AREA      | :- | 66.01  | 710.53 |
| CARPET AREA      | :- | 52.81  | 568.44 |
| OPEN SPACE AREA  | :- | 23.89  | 257.15 |

APPLICANT:-

Mr.L.SUNDARAVEL  
S / O. Mr. LAKSHMANA NADAR

LICENSED SURVEYOR:-

Er.E.PARTHIBAN  
LICENSED ENGINEER/ SURVEYOR  
MAHIZHAM PLANNERS &  
DEVELOPERS  
PAVOORCHATRAM-627808  
MOBILE NO: 99947 84091

FOR OFFICE USE ONLY:-