
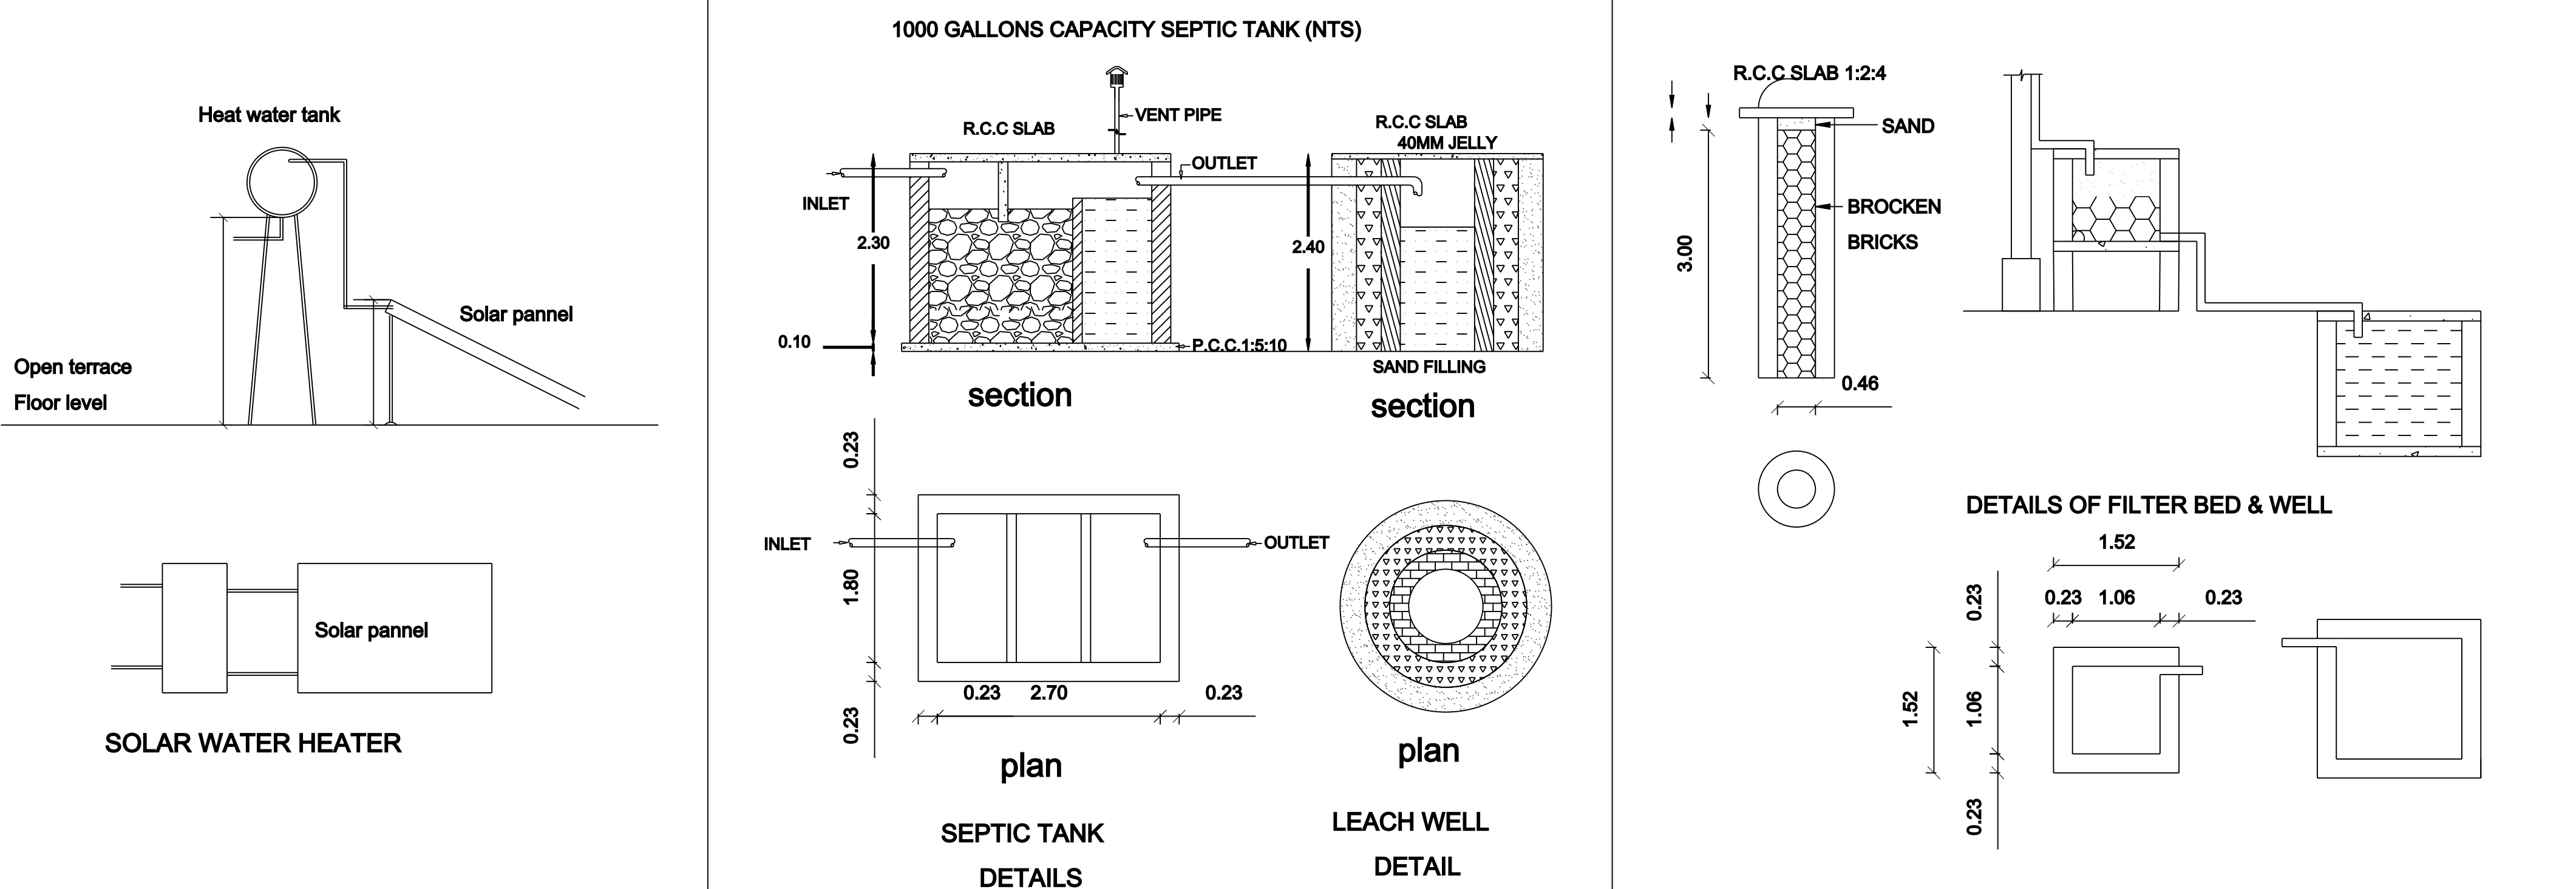
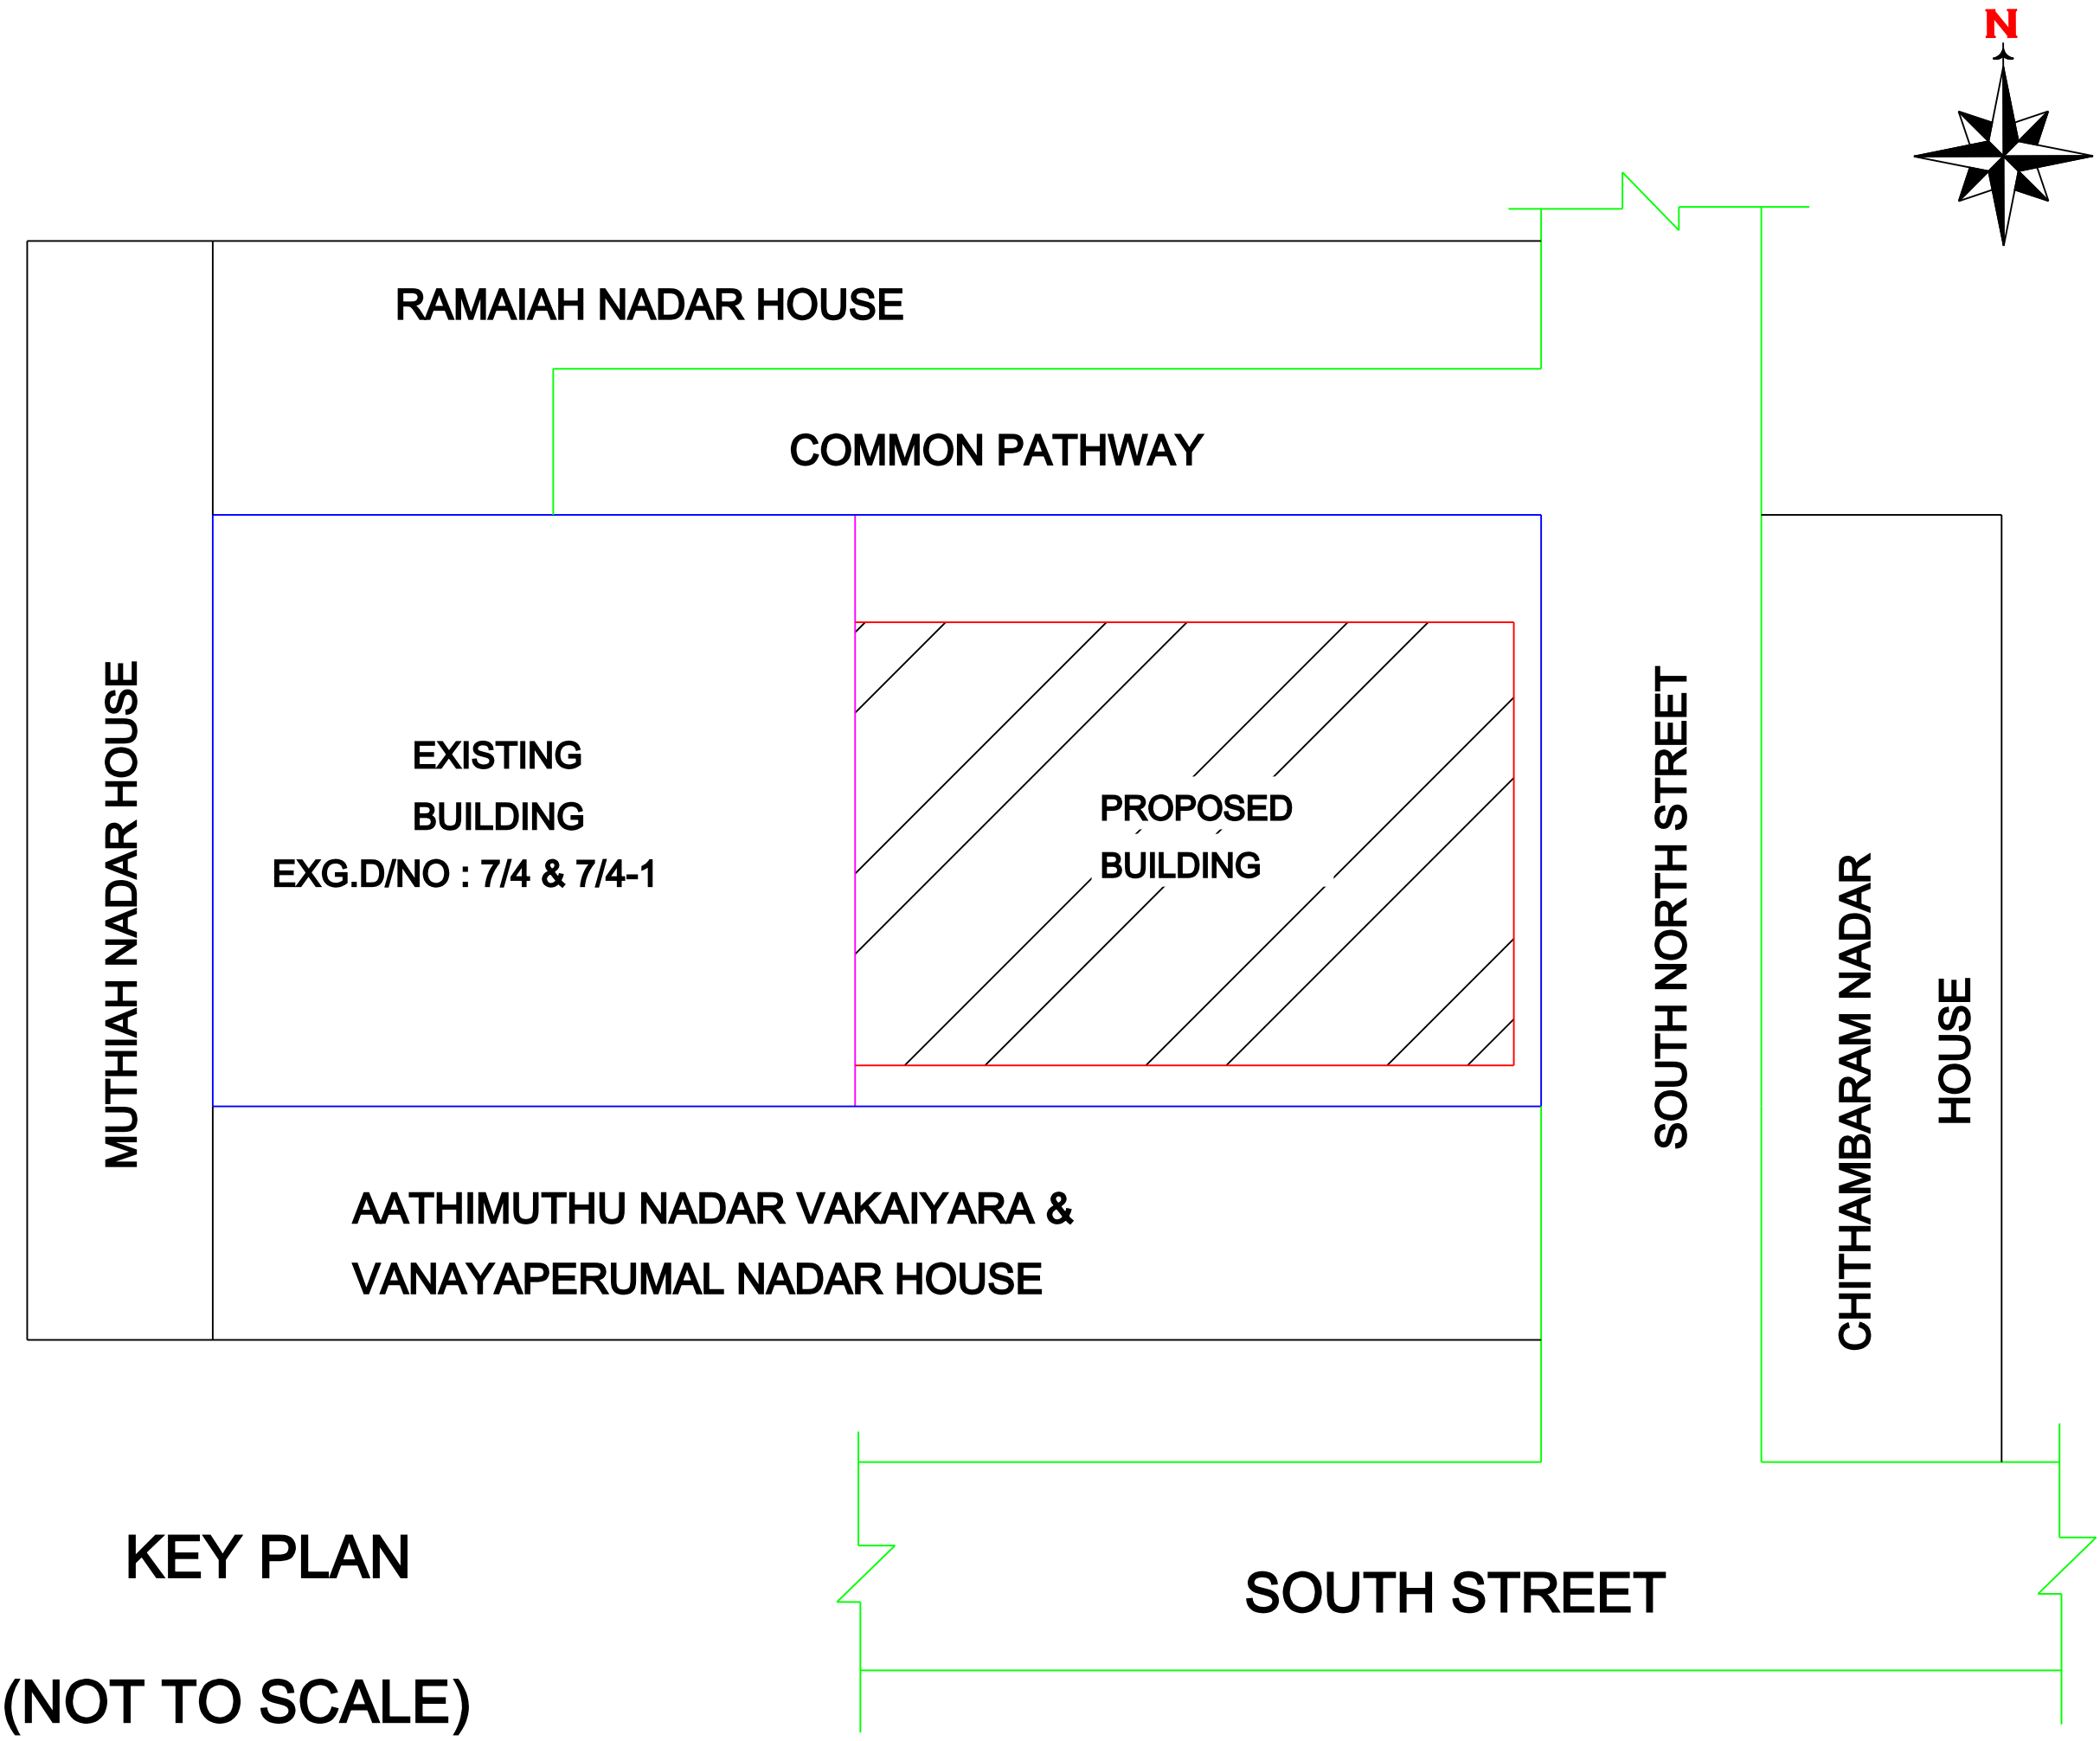
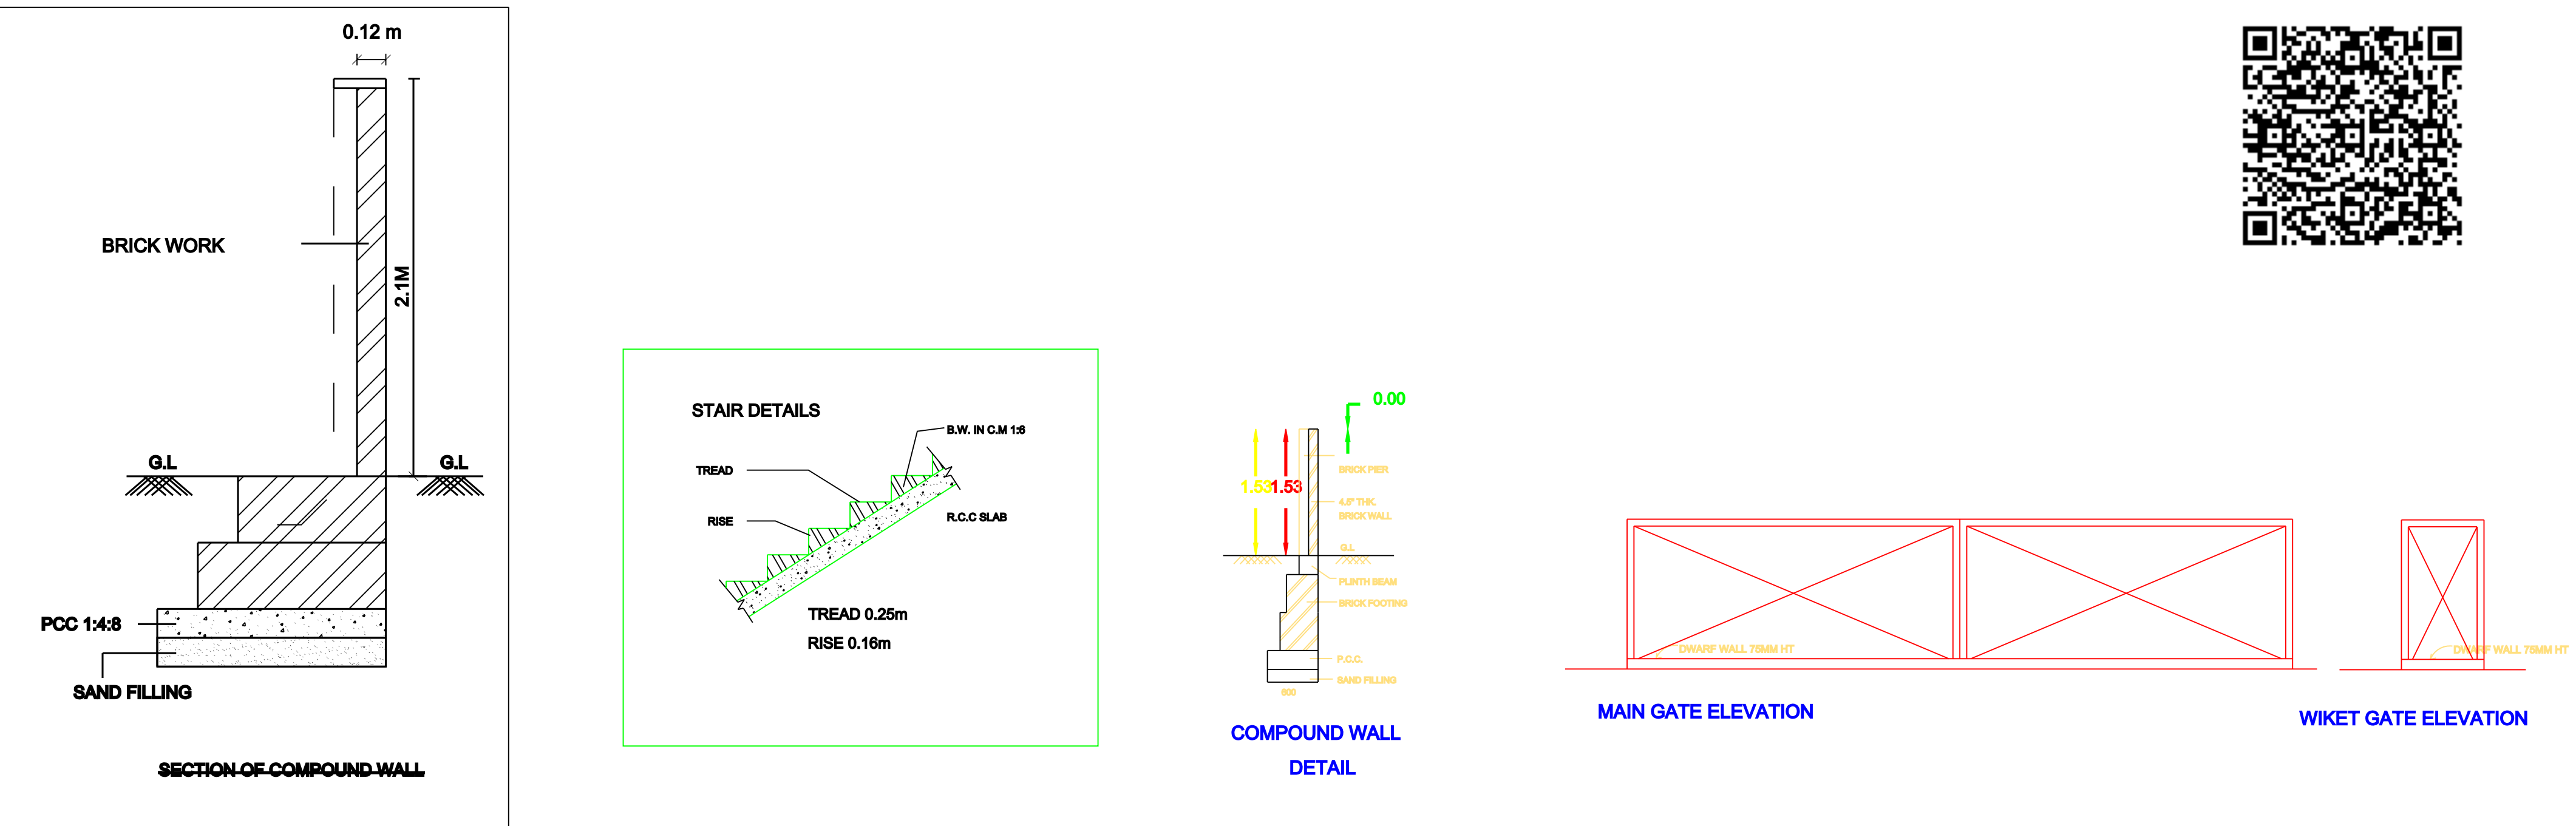
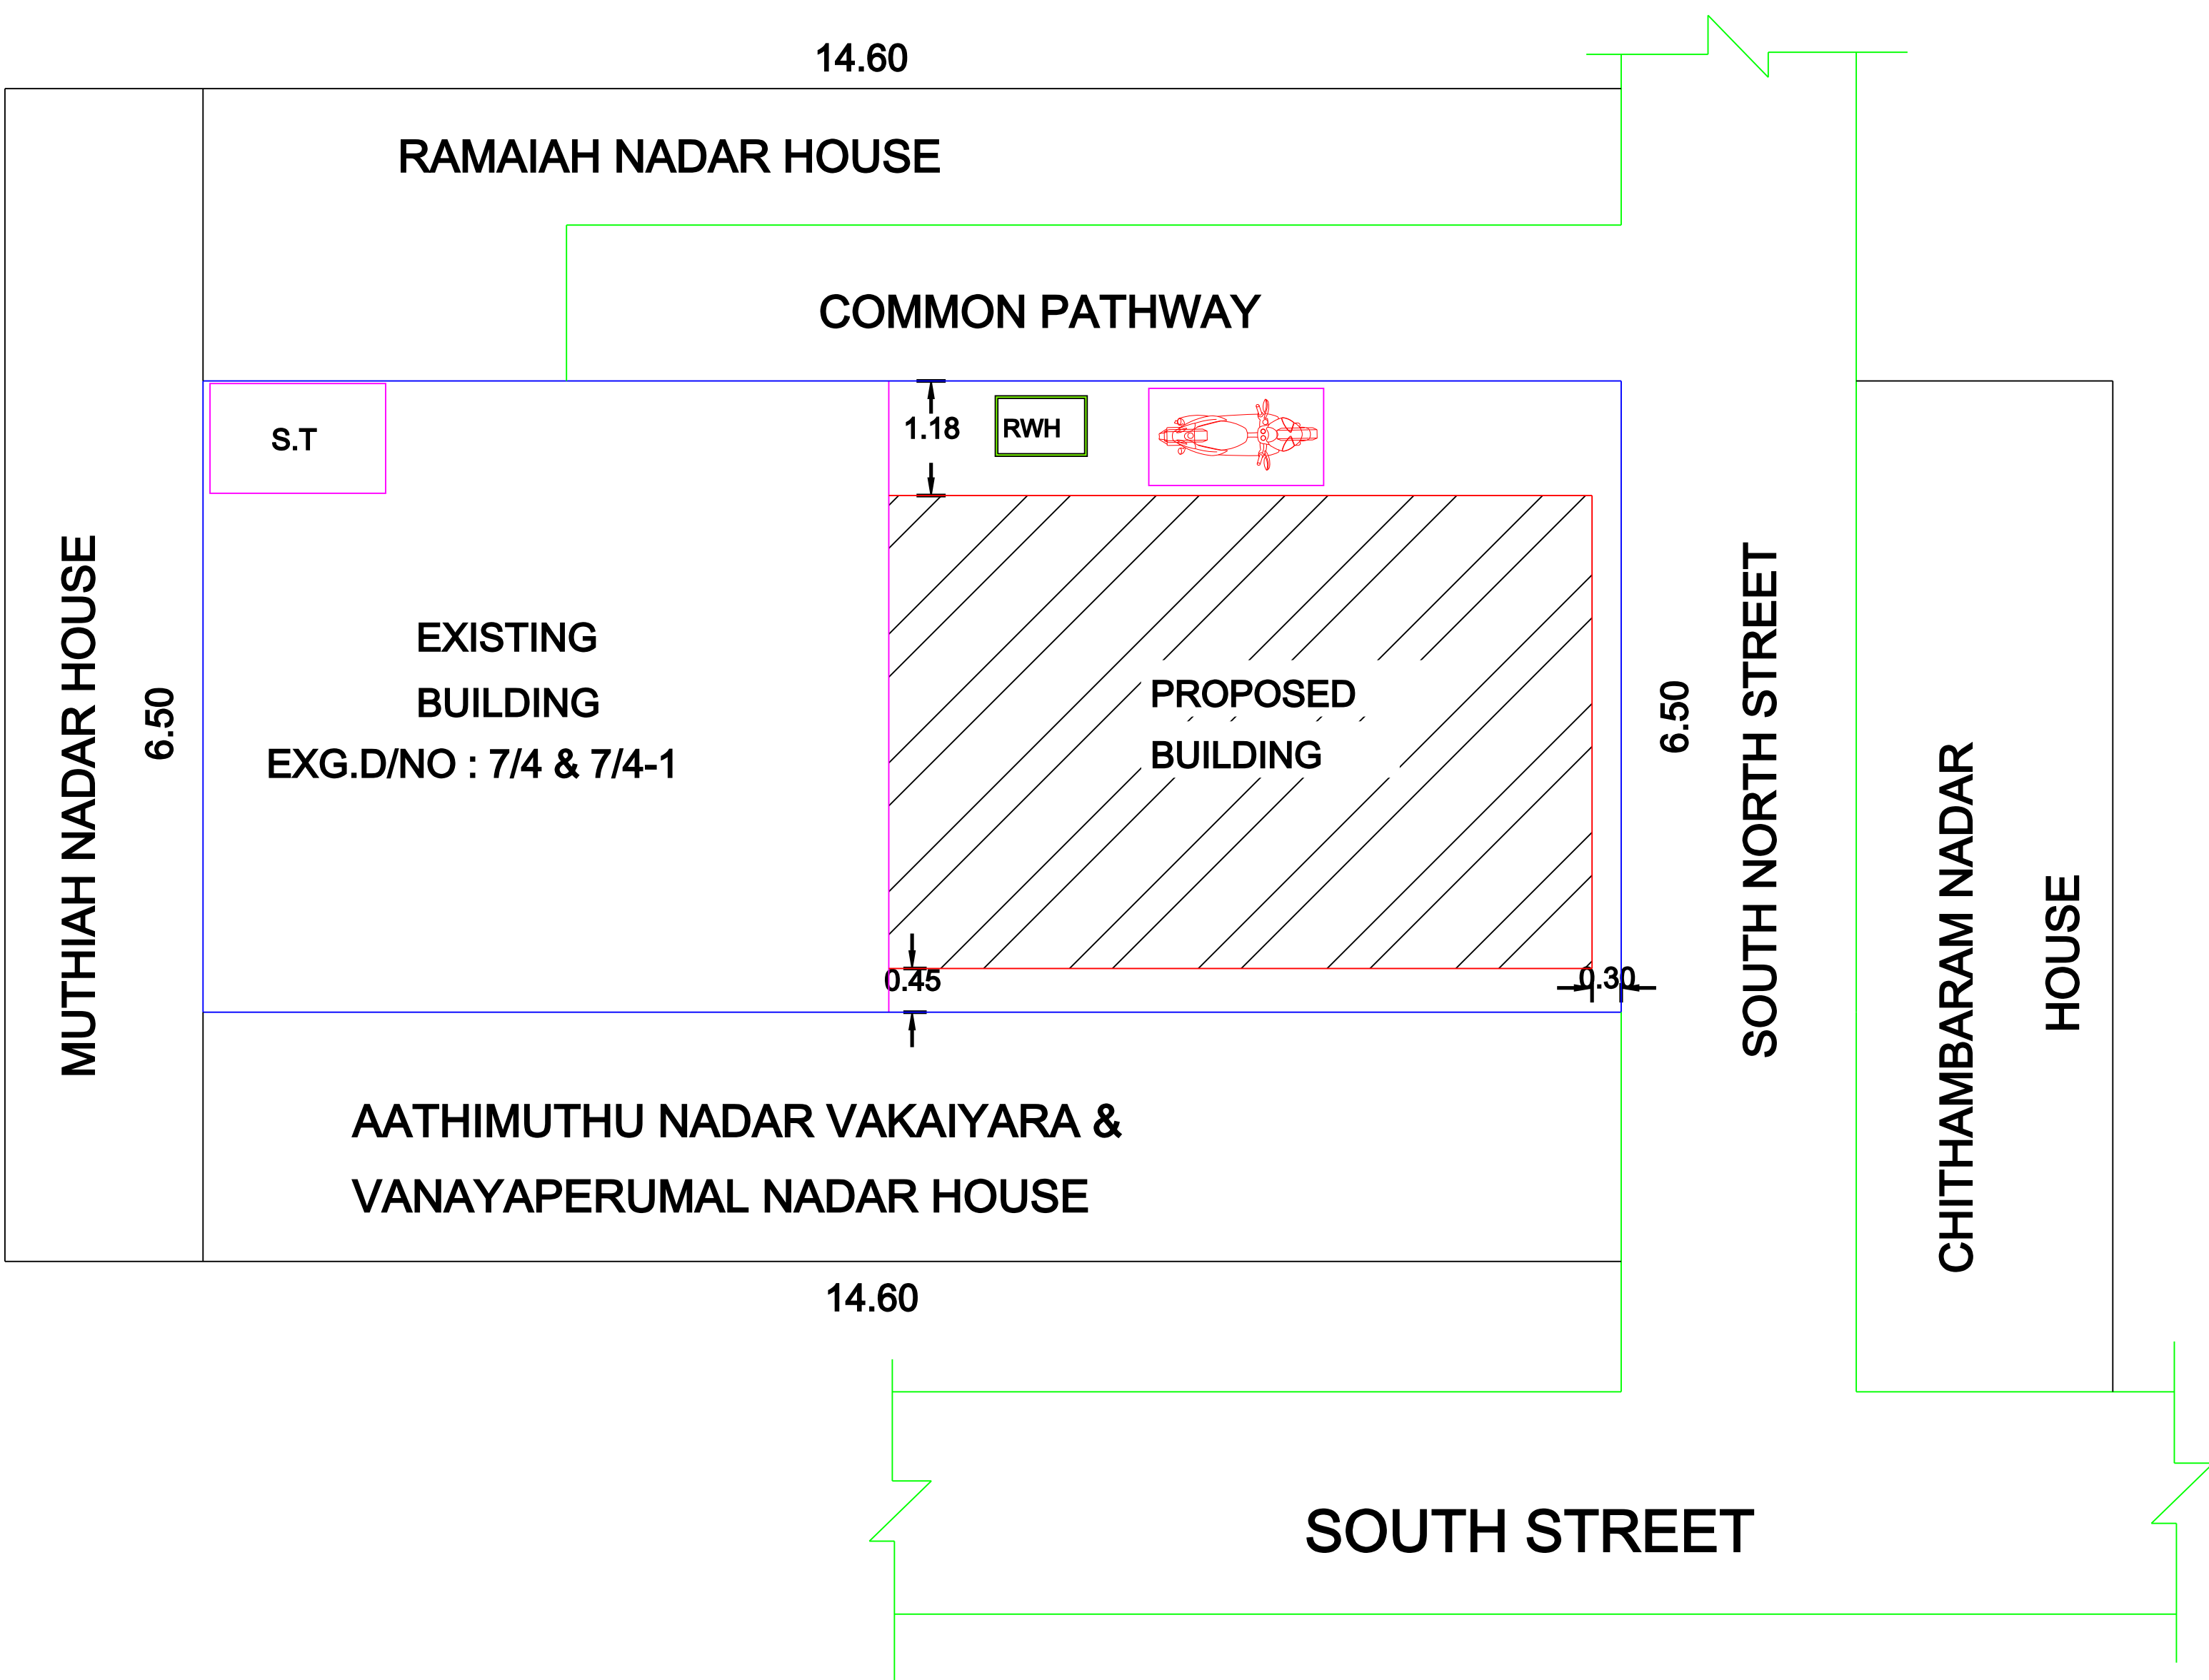


PLAN SHOWING THE PROPOSED ADDITIONAL CONSTRUCTION OF A RESIDENTIAL BUILDING IN EXISTING D.NO : 7/4 & 7/4-1, IN OLD S.NO : 192/1, IN NEW S.NO : 717/49 & 717/50, IN WARD NO : 7 , AT SOUTH STREET, KALATHIMADAM, KUTHAPANJAN VILLAGE and PANCHAYAT, ALANGULAM UNION, ALANGULAM TALUK, TENKASI DISTRICT.

OWNER : Mr. R . ELANGO S/O Mr. RAMASAMY.

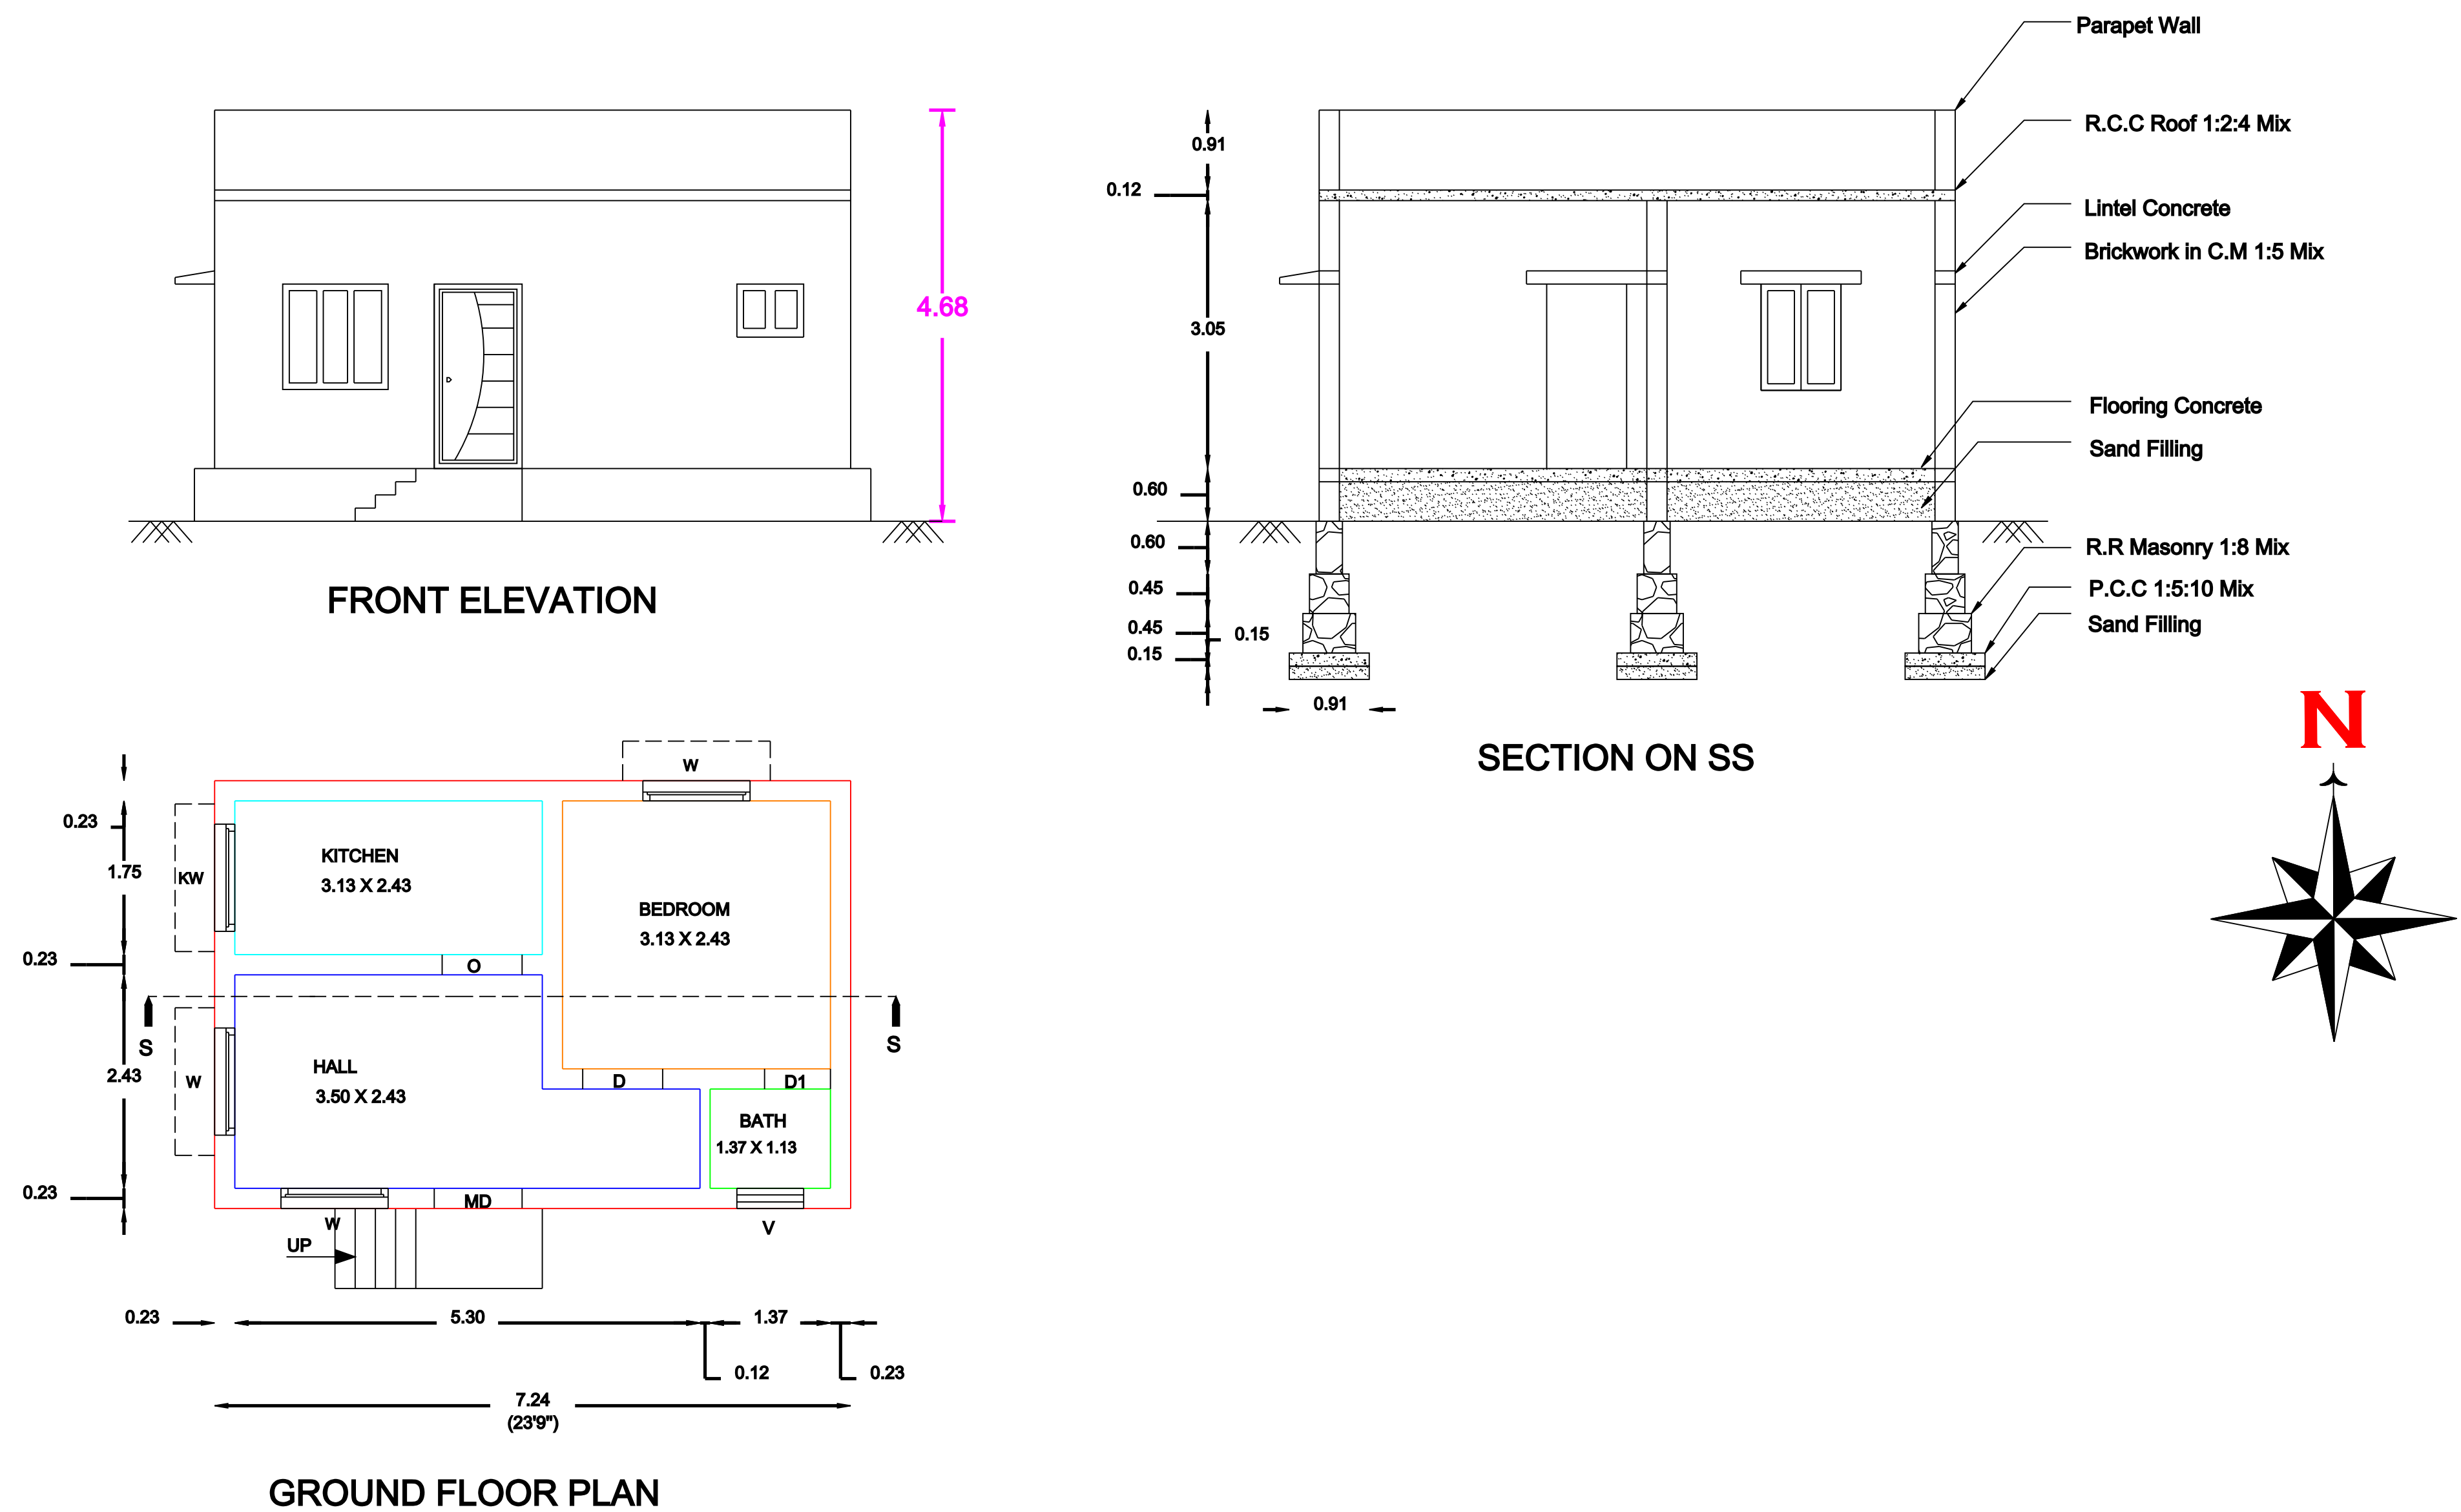

AREA STATEMENT:-	SQ.MT	SQ.FT
SITE AREA		
AS PER DOCUMENT	94.90	1021.50
AS AT SITE	94.90	1021.50
PROPOSED BUILDING		
GROUND FLOOR AREA	41.40	445.63
PROPOSED BUILDING		
GROUND FLOOR AREA	35.26	379.54
TOTAL FLOOR AREA	76.66	825.17

PLOT COVERAGE	80.78 %
F.S.I	0.81

DETAILS OF JOINERIES:-			
Sl.No.	Type	Description	Size
1	D	Door	1.06 x 2.10
2	D1	Door	0.90 x 2.10
3	D2	Door	0.75 x 2.10
4	W	Window	0.90 x 1.20
5	KW	Kit. Window	0.90 x 0.90
6	V	Ventilator	0.90 x 0.60

COLOUR CODE REFERENCE:-	
SITE BOUNDRY	
EXISTING BUILDING	
PROPOSED BUILDING	
ROAD	

APPLICANT:- Mr. R . ELANGO S/O Mr. RAMASAMY.

LICENSED SURVEYOR:-
Er. K . BAGYARAJ , D.C.E.
REGISTERED ENGINEER - GRADE - III
GREATER CHENNAI CORPORATION / REG . NO : RE308092023
TENKASI DISTRICT / REG . NO : 145 / LS / 2022 / 00022
AMBASAMUDRAM MUNICIPALITY / REG . NO : 140 / LS / 2022 / 00012
SRISAICONSTRUCTION
3 / 420 , EAST STREET , KARUMBANOOR , ANDIPATTI VILLAGE ,
ALANGULAM TALUK , TENKASI DISTRICT - 627851 .
CELL : 9841938888 , 9962093888

Engineer :
Sri Sai Construction
42 , First Floor , Ambai Road ,
Alangulam Taluk , Tenkasi District.
9841938888 , 9962093888
f srisaiconstructionalangulam
SrisaiconsAlm srisaiconstruction.alm@gmail.com