
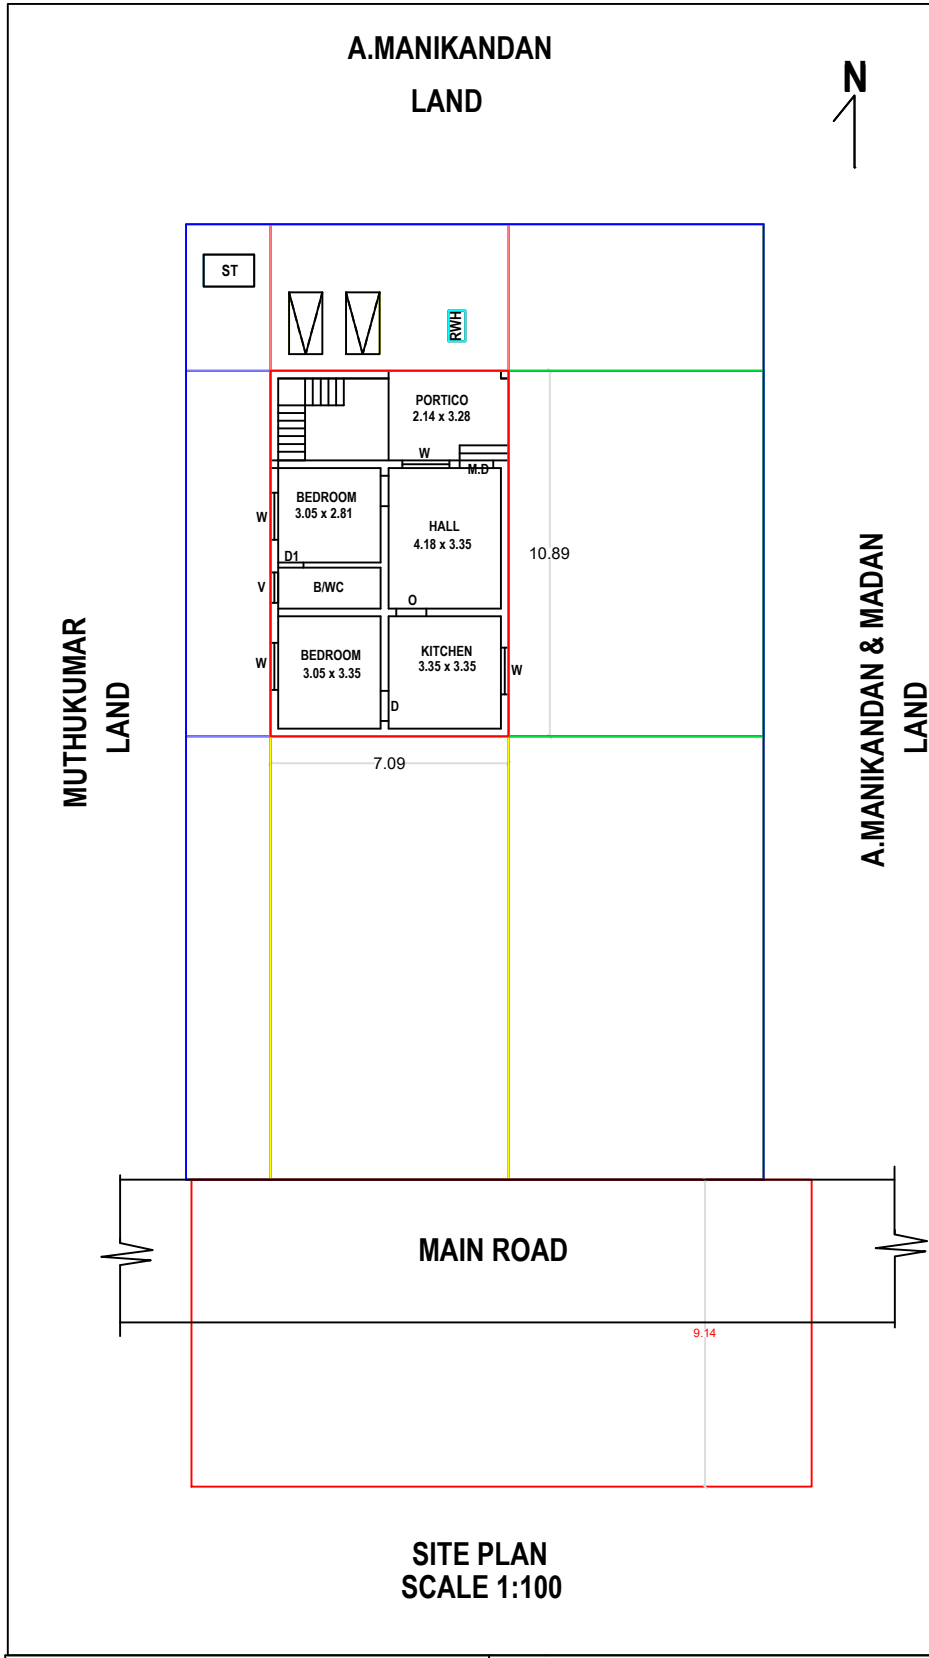
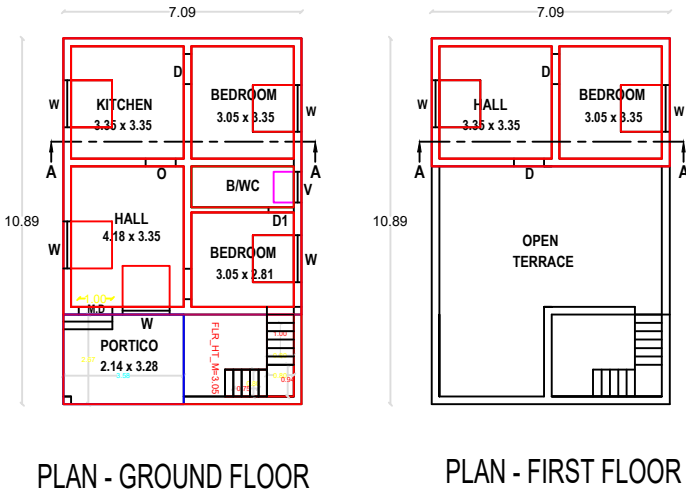
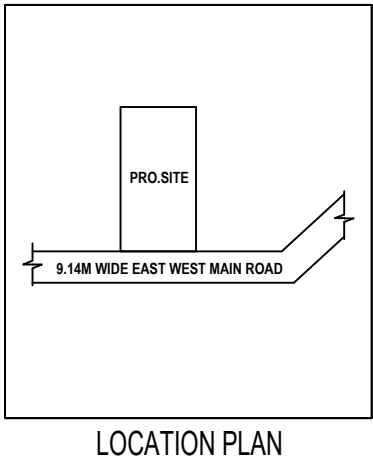


PLAN SHOWING THE PROPOSED NEW CONSTRUCTION OF G+1 RCC ROOF RESIDENTIAL BUILDING AT SURVEY NO.306/3 SUNDARESAPURAM, BOGANALLUR VILLAGE & PANCHAYAT, KADAYANALLUR TALUK, TENKASI DISTRICT.

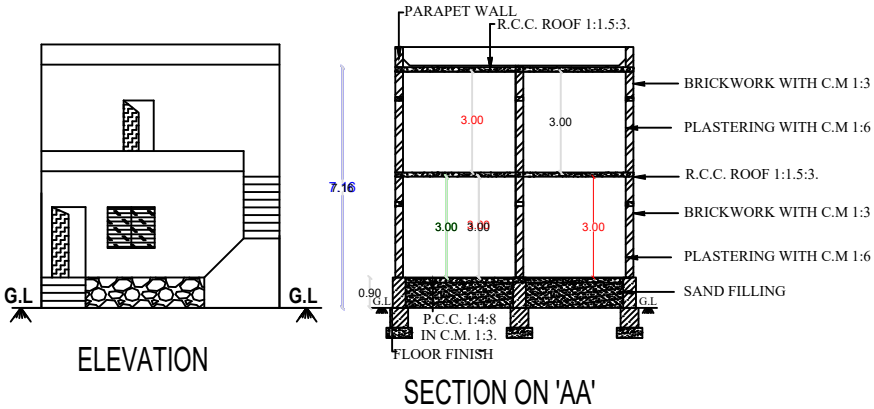

AREA STATEMENT:-	SQ.MT.	SQ.FT.
SITE AREA	:- 489.50	5269.00
PROPOSED GROUND FLOOR AREA :-		
RESIDENTIAL BUILDING AREA	:- 77.21	831.00
CARPET AREA	:- 51.55	554.88
PROPOSED FIRST FLOOR AREA :-		
RESIDENTIAL BUILDING AREA	:- 27.01	290.75
CARPET AREA	:- 22.21	239.00
OPEN SPACE AREA	:- 412.29	4437.90

COLOUR CODE REFERENCE:-		
1. SITE BOUNDRY	:-	
2. PROPOSED BUILDING	:-	
3. EXISTING ROAD	:-	

DETAILS OF JOINERIES:-				
Sl.No.	Type	Description	Size	Nos.
2	D	Door	1.00 x 2.10	1
3	D1	Door	0.90 x 2.10	3
4	D2	Door	0.75 x 2.10	2
5	W	Window	1.40 x 1.22	5
6	KW	Kit. Window	1.40 x 1.11	1
	V	Ventilator	0.90 x 0.60	3

APPLICANT:-

Mr.A.KARUTHAPANDI

S/o Mr. ARUMUGASAMY

LICENSED SURVEYOR:-

Er.S.VIJAYA BASKAR M.E.(Struc.)

INFRA BUILDERS & ASSOCIATES

KADAYANALLUR - MUNICIPALITY

MOBILE : +91 6382989527

FOR OFFICE USE ONLY:-

