


PLAN SHOWING THE PROPOSED ADDITIONAL CONSTRUCTION OF A DWELLING HOUSE GROUND FLOOR AND THE EXISTING GROUND FLOOR BUILDING BEARING D.NO:3/162,IN SURVEY NO:134/3,IN IN KALIYAMMAN NAGAR IN POOLANKULAM VILLAGE AND POOLANKULAM PANCHAYAT,IN KEELAPAVOOR PANCHAYAT UNION,IN TENKASI DISTRICT. (ALL DIMENSIONS ARE IN METER, SCALE - 1:100)

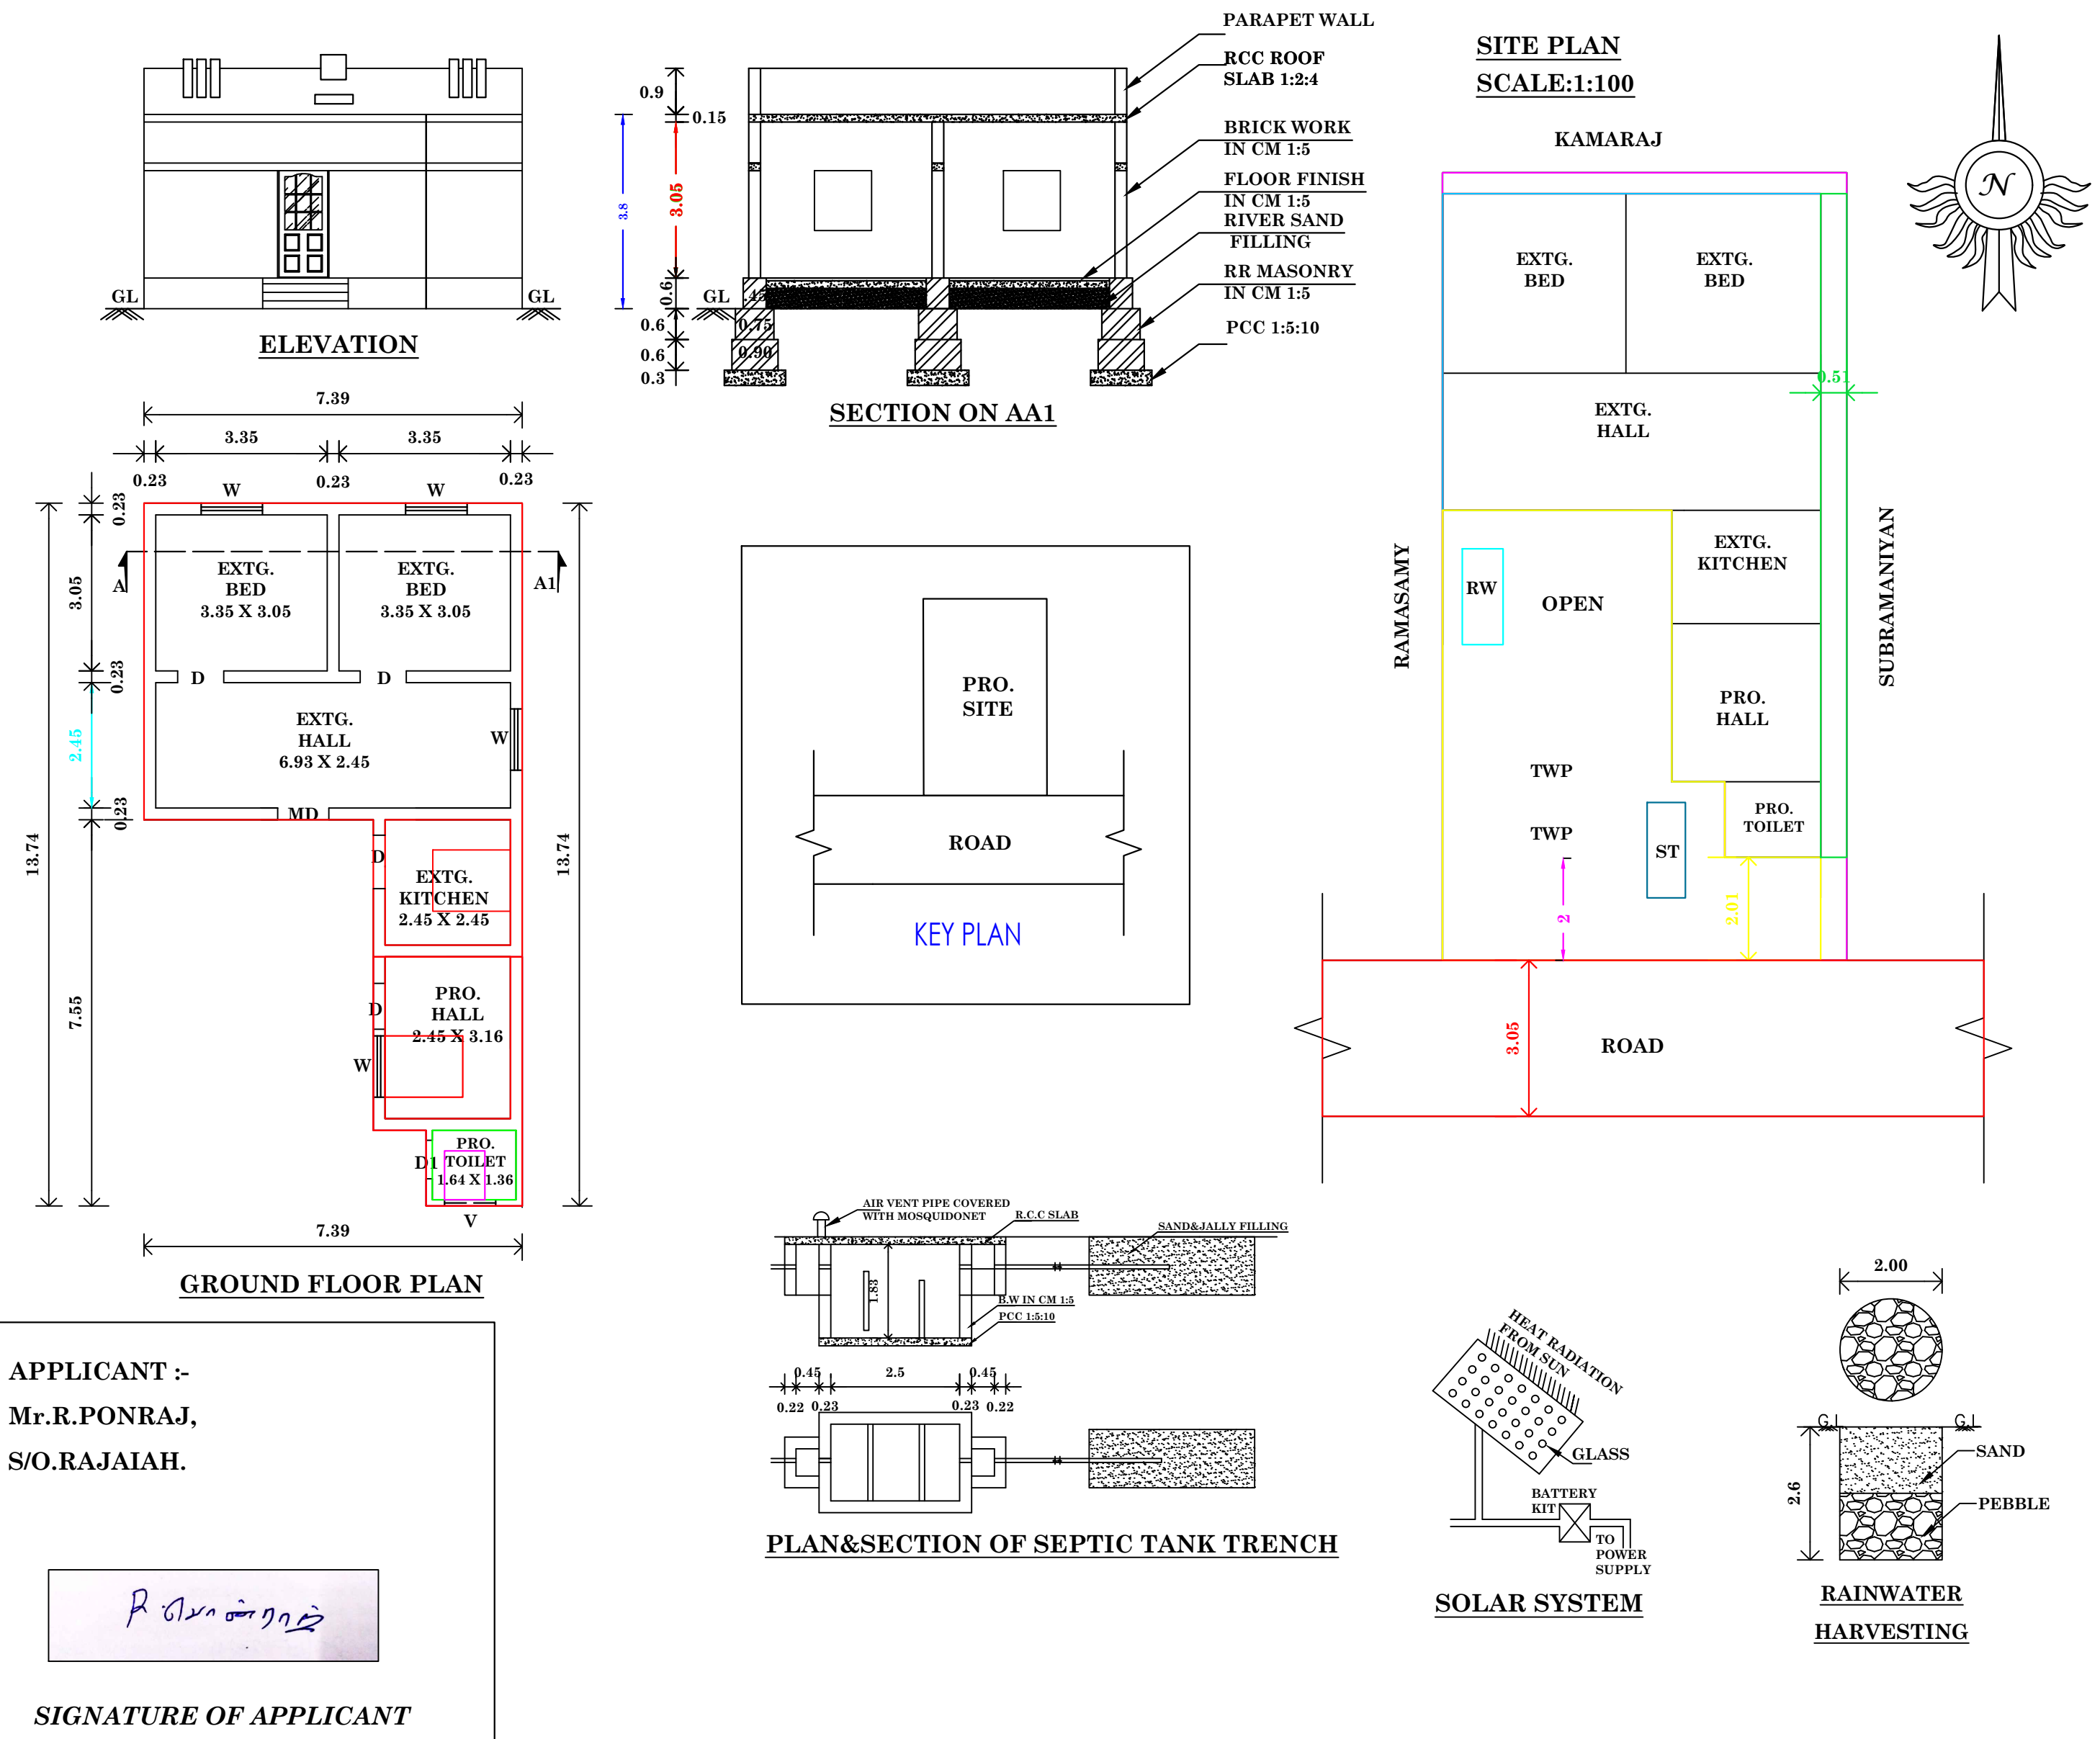

REFERENCE		SQM	SQFT
	AREA OF SITE	121.70	1310.00
	EXTG.PLINTH AREA IN G.F	53.54	576.30
	PRO.PLINTH AREA IN G.F	12.62	135.84
	PRO.FLOOR AREA IN G.F	15.23	163.93
	OPEN SPACE AREA	55.54	597.83
	ROAD	-	-

MD	- MAIN DOOR	1.00 X 2.10	3' 3" X 7' 0"
D	- DOOR	0.91 X 2.10	3' 0" X 7' 0"
D1	- DOOR	0.75 X 2.10	2' 6" X 7' 0"
W	- WINDOW	1.40 X 1.50	4' 5" X 4' 0"
V	- VENTILATOR	0.90 X 0.75	3' 0" X 2' 6"

Er.M.ARI RAMA KRISHNAN, DCE.BE.,
REGISTERED ENGINEER - GRADE -III
FRIENDS BUILDERS
LICENSED NO:- 145/LS/2022/00012.
NO:14/593-2,KADAYAM ROAD,
PAVOORCHATRAM- 627808.
CELL:-8144065947.