


PLAN SHOWING THE PROPOSED CONSTRUCTION OF A GROUND FLOOR RESIDENTIAL BUILDING

IN SURVEY NO:1164/2,U.D.R.SURVEY NO:1164/2C, RE.SURVEY NO:1164/2C1D2,WARD NO: ,PATTA NO:6180,

PUDHUSUBBULAPURAM VILLAGE, KARISATHAN VILLAGE AND PANCHAYAT,KURUVIKULAM PANCHAYAT UNION

AND THIRUVENGADAM TALUK AT TENKASI DISTRICT.

NAME OF THE APPLICANT: Mr.,S.KANAGARAJ., S/o.,Mr.,Sellasamy.,

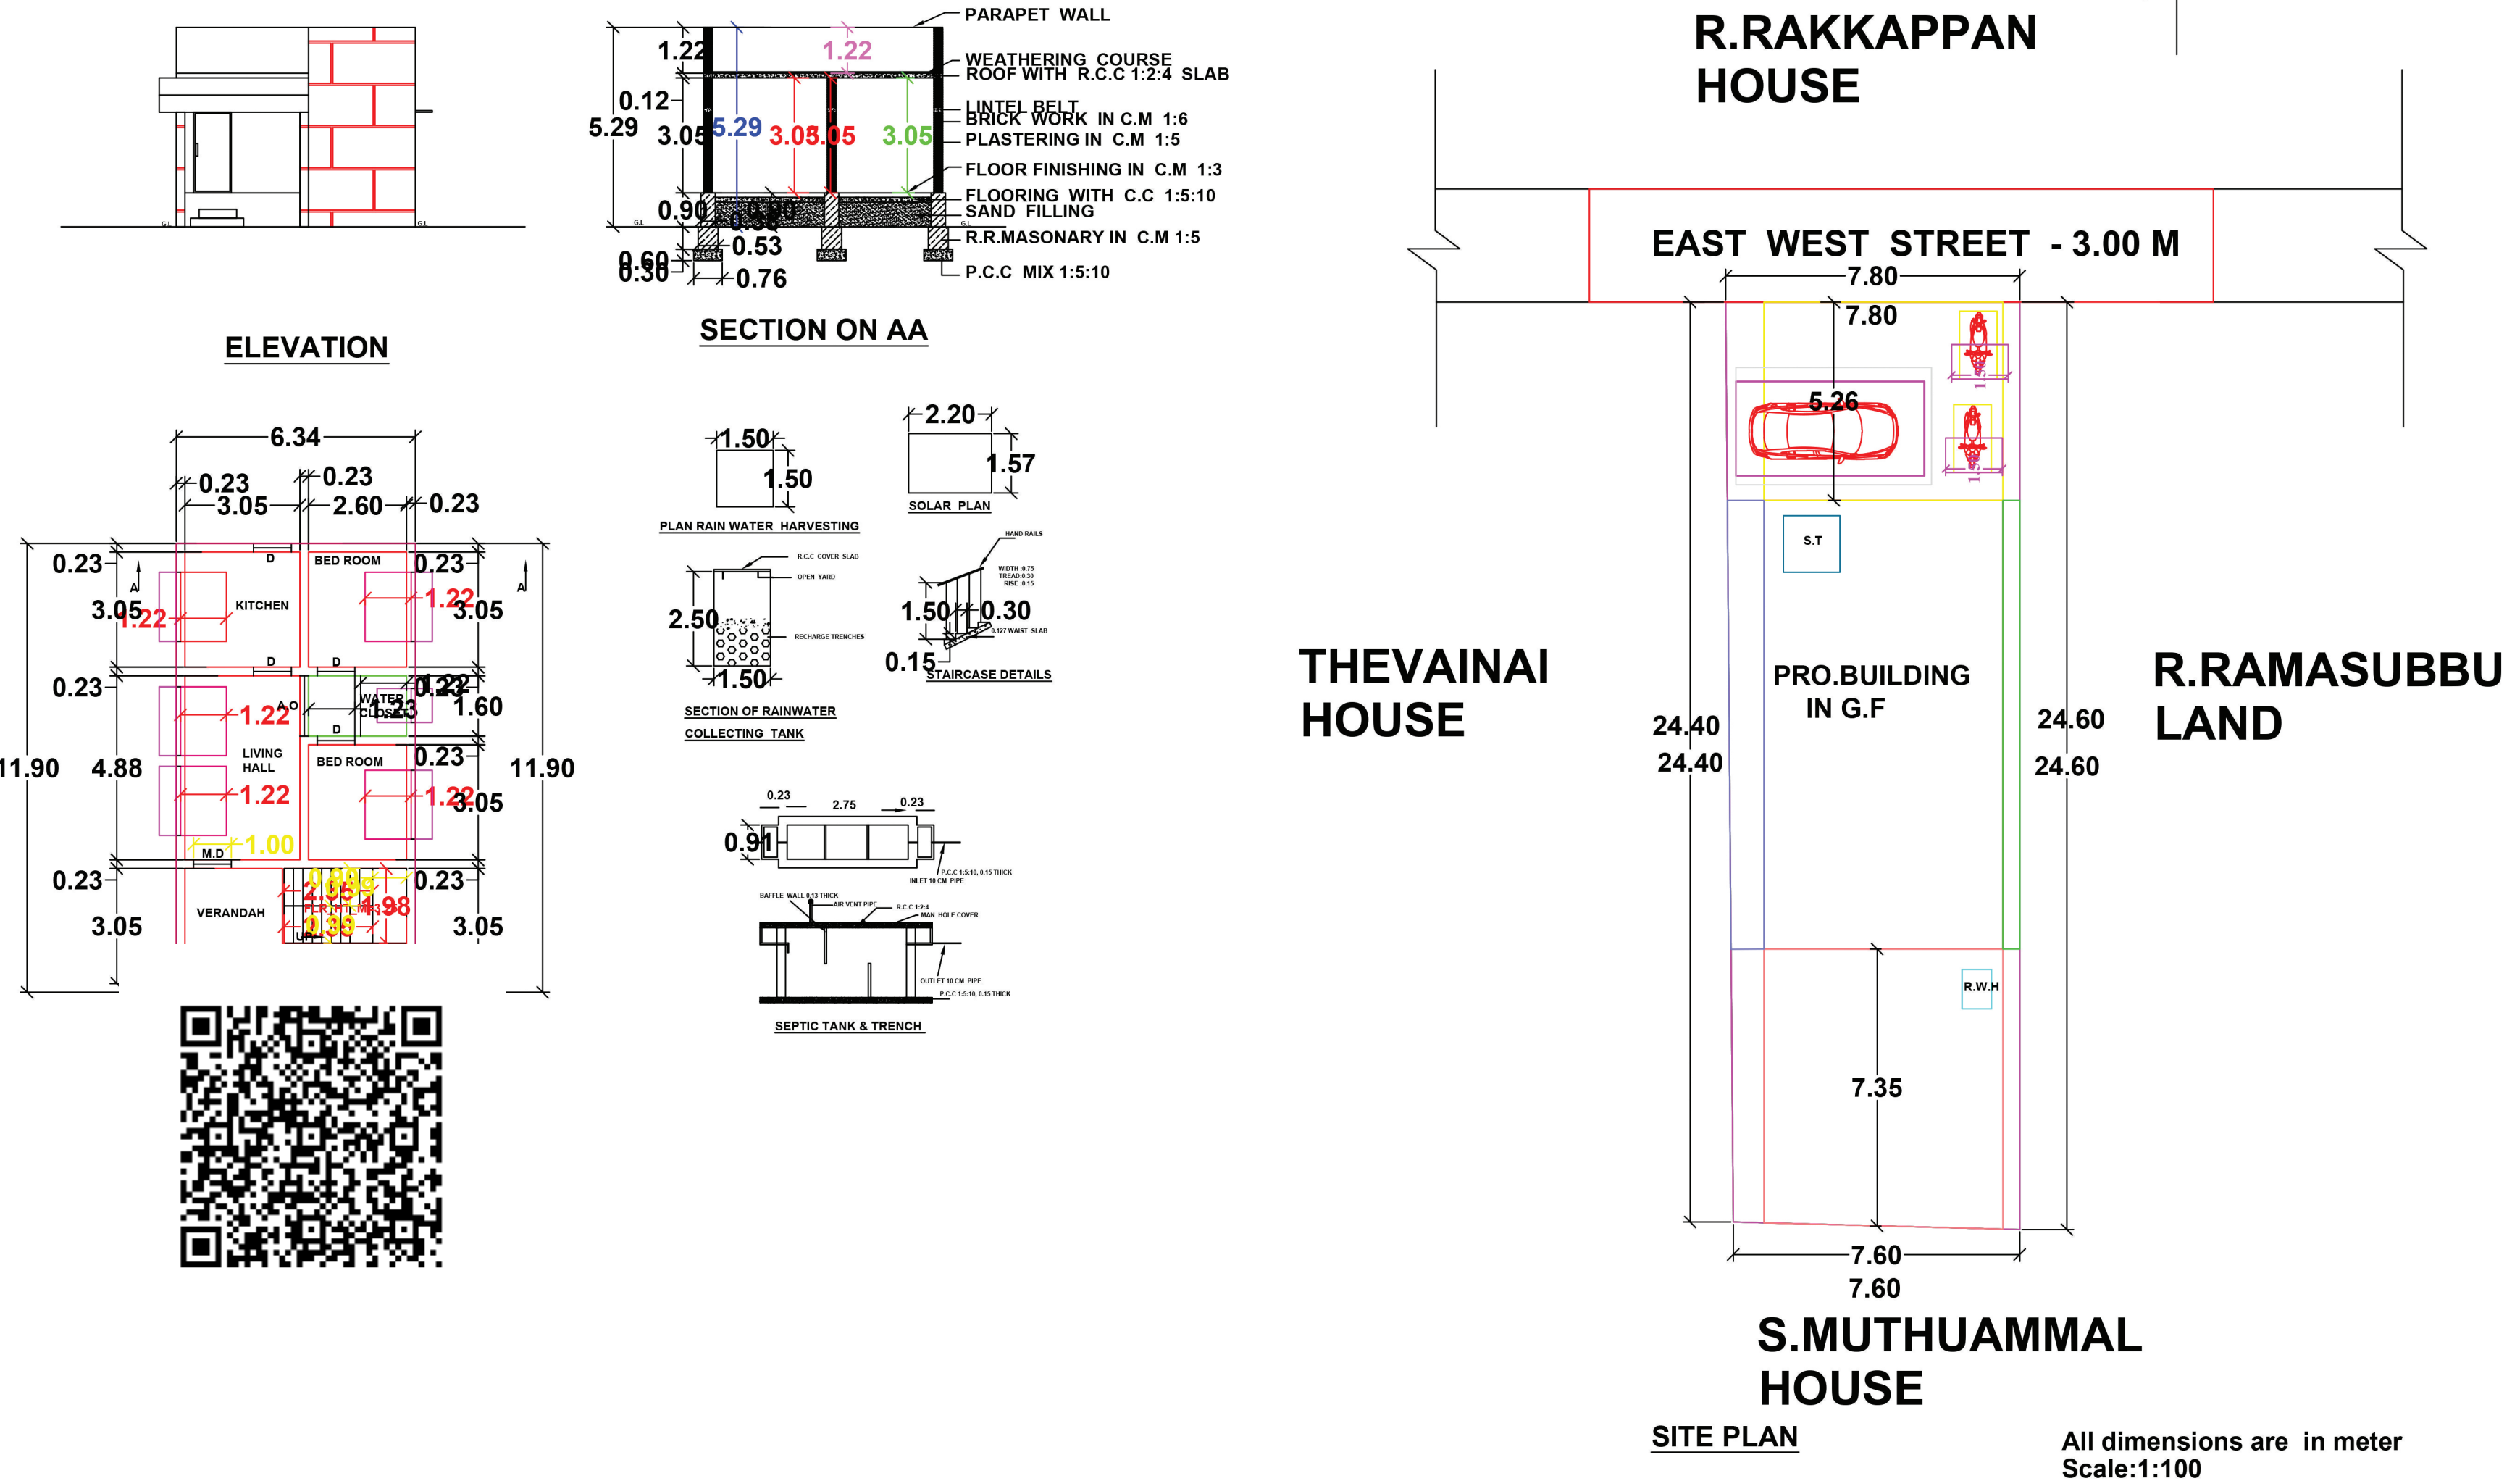

AREA DETAILS	SQ.FT	SQ.M
☐ PARTY SITE	2065.92	192.00
☐ PROPOSED BUILDING IN G.F	811.84	75.45
☐ OPEN SPACE	1254.08	116.55
☐ ROAD & STREETS		

REFERENCE:		
M.D	MAIN DOOR	1.83X2.10
D	DOOR	1.00X2.10
W1	WINDOW	1.83X1.22
W	WINDOW	1.22X1.22
V	VENTILATOR	0.90X0.90

S. BOOMESHA

SIGNATURE OF THE APPLICANT:

ENGINEER:

Er. V. MANMATHAN, D.C.E.,
Licensed Surveyor & Consulting Engineer
License No: 143 / LS / 2022 / 00018
Main Bazar, Thiruvengadam,
Sankarankovil Municipality.
Cell : 9443446534

Plan prepared by,
KVR BUILDERS

PLAN INFO

PLOT_NO=NIL

DISTRICT= TENKASI

SINGLE_FAMILY_BLDG=YES

CRZ=NO

SECURITY_ZONE=NO

ACCESS_WIDTH_M=7.70

WHETHER_GOVT_OR_AIDED_SCHOOL=NO

PLOT_AREA_M2=192.00

AVG_PLOT_DEPTH=24.50

AVG_PLOT_WIDTH=7.70

AREA_TYPE= OTHERS

ROAD_WIDTH=3.00M

ROAD_LENGTH=100 M

LAND_USE_ZONE=RESIDENTIAL

RWH_DECLARED=YES

BUILDING_NEAR_TO_RIVER=NO

BUILDING_NEAR_MONUMENT=NO

BUILDING_NEAR_GOVT_BLDG=NO

NOC_FOR_CONSTRUCTION_NEAR_MONUMENT=NO

JURISDICTION_TYPE=PANCHAYAT

TALUK=THIRUVENGADAM

SURVEY_NO=1164/2C1D2

PATTA_NO=6180

OSR_APPLICABLE=NO

PREMIUM_FSI_REQUIRED=NO

IS_APPROVED_LAYOUT=NO

IS_SWIMMING_POOL_EXISTS=NO

AS_AT_SITE=188.66

FMB_OR_PLR=192.00

AS_PER_DOCUMENT=202.323

IF_HERITAGE_TOWN_LESSTHAN_1KM_RADIUS=NO