


PLAN SHOWING THE PROPOSED CONSTRUCTION OF A DWELLING HOUSE GROUND FLOOR IN SURVEY NO:100/2,IN LAKSHMI -PATTI,IN KADAYAM PERUMPATTU VILLAGE IN KADAYAM PERUMPATTU PANCHAYAT,IN KADAYAM PANCHAYAT UNION,IN TENKASI DISTRICT. (ALL DIMENSIONS ARE IN METER, SCALE - 1:100)

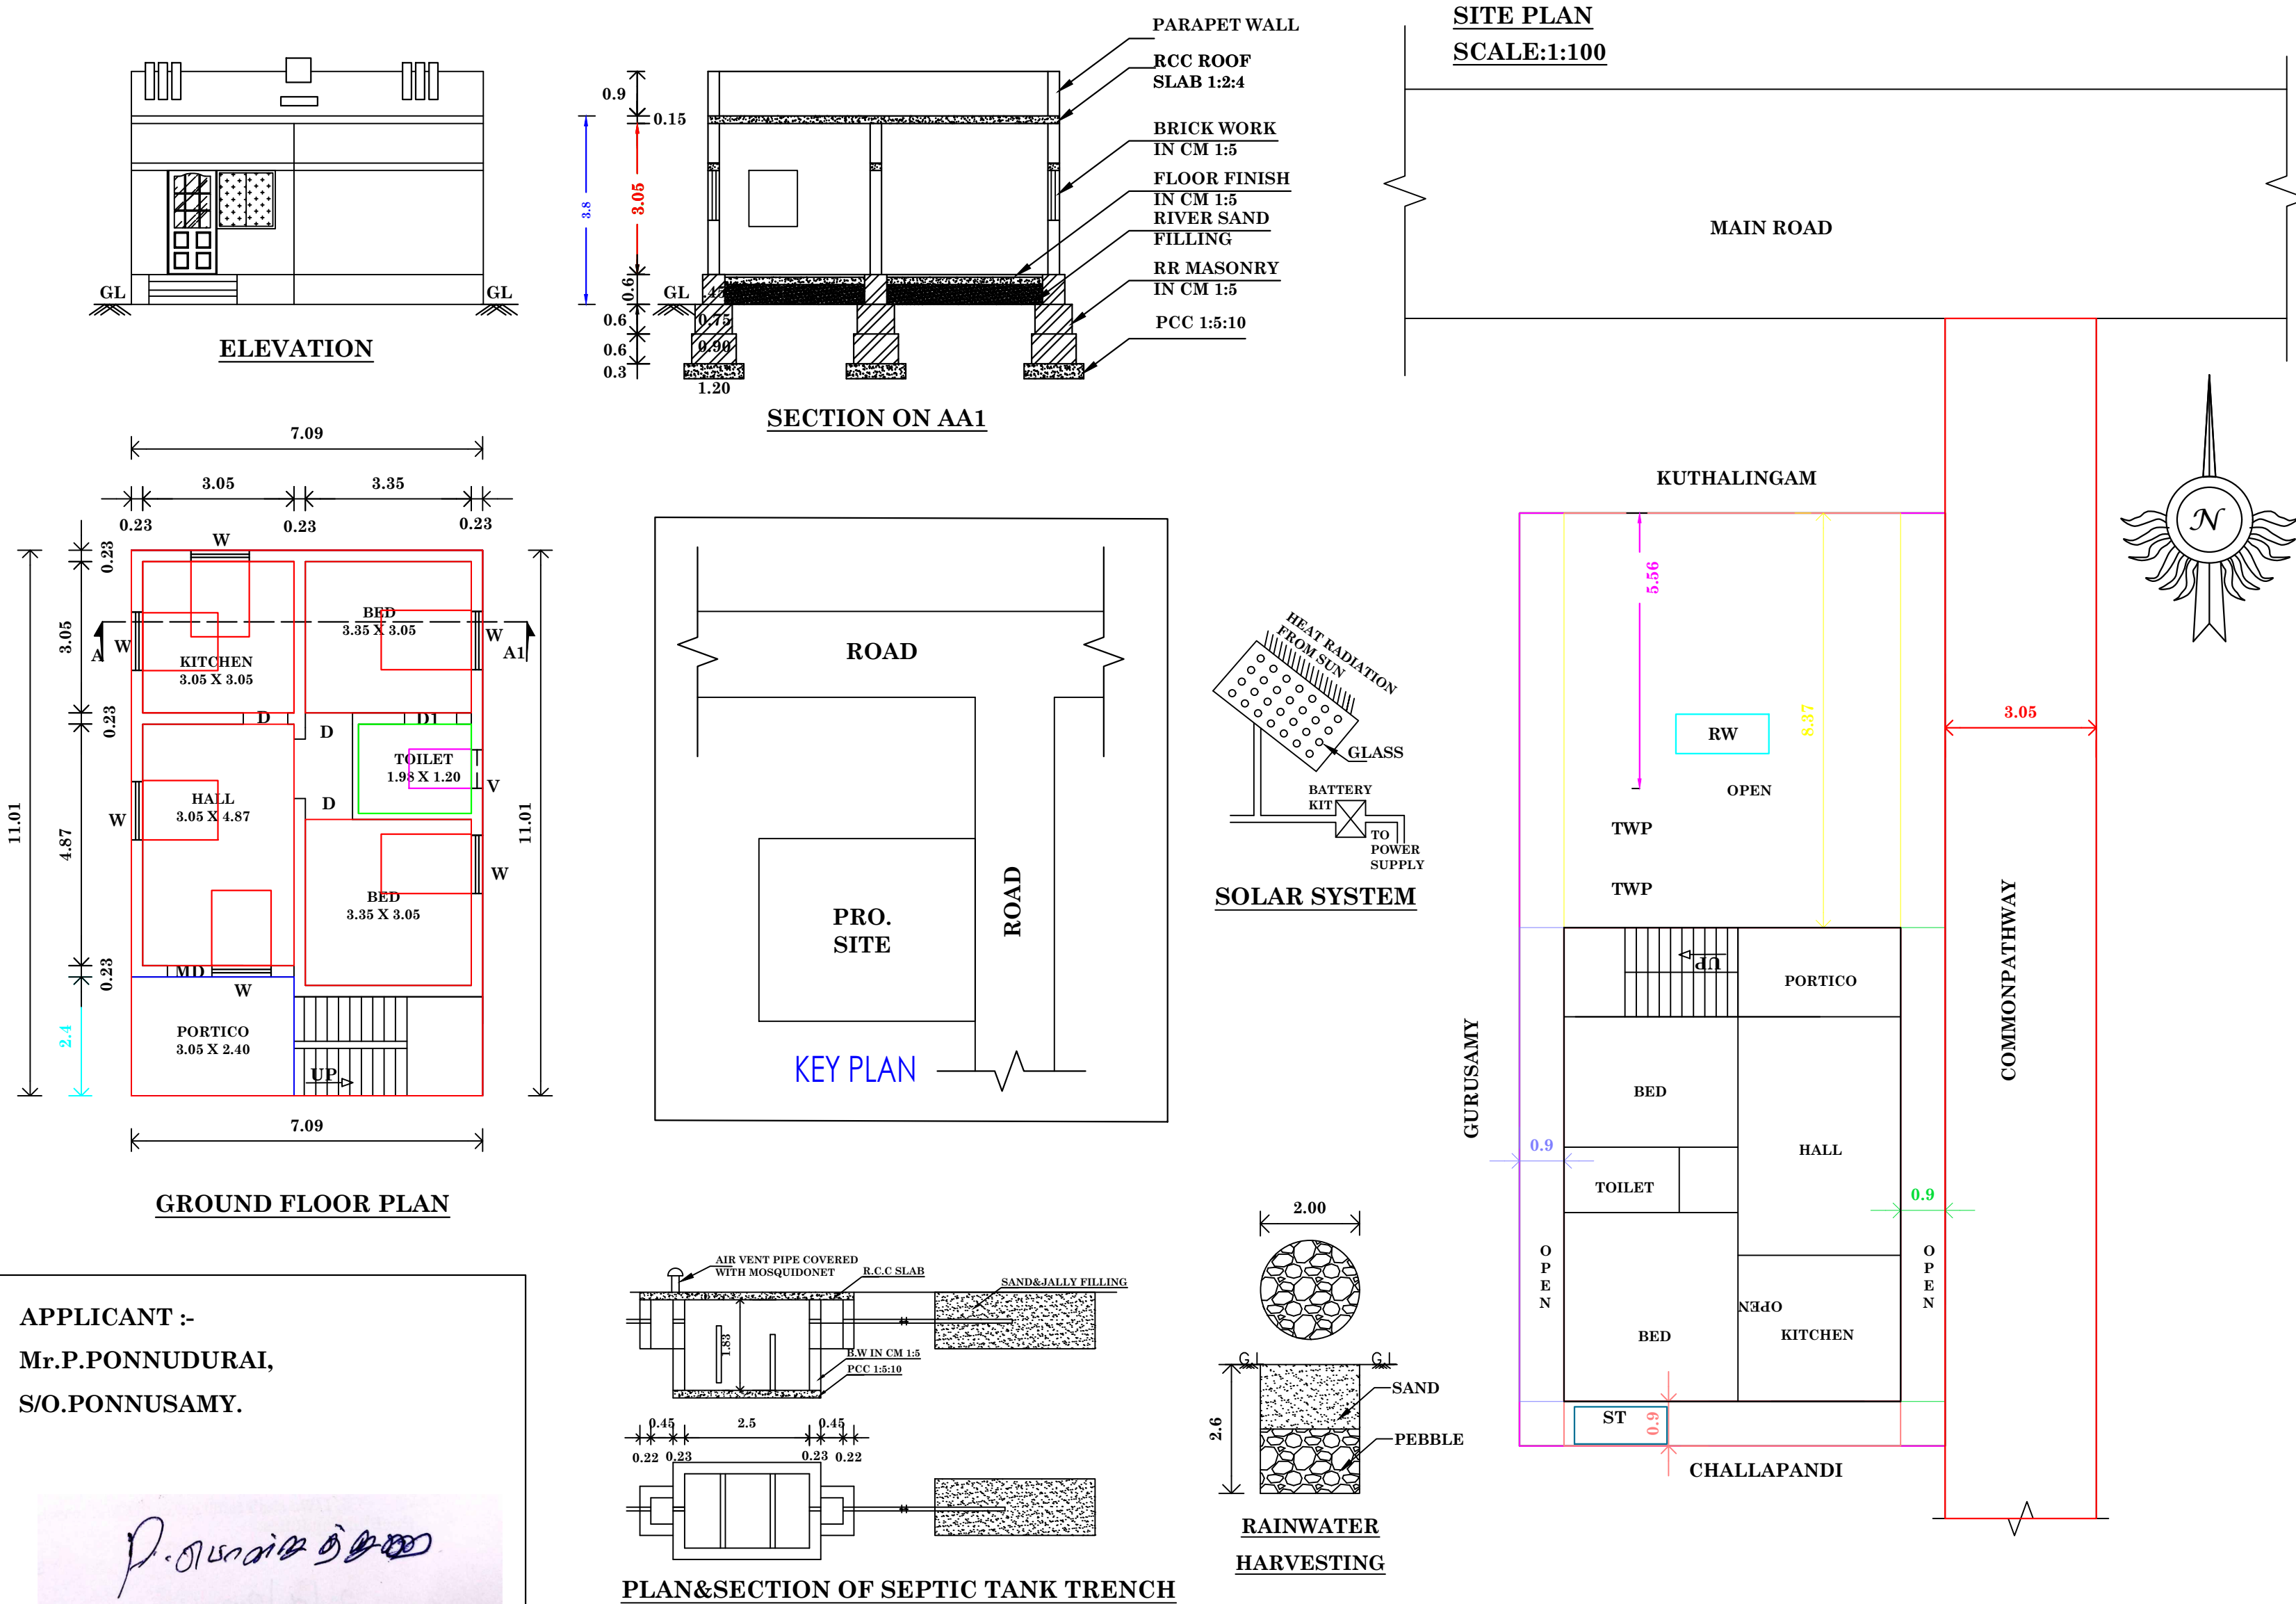

REFERENCE		SQM	SQFT
	AREA OF SITE	161.72	1740.75
	PRO.PLINTH AREA IN G.F	78.06	840.23
	PRO. FLOOR AREA IN G.F	63.67	685.34
	OPEN SPACE AREA	83.66	900.51
	ROAD	-	-

MD	- MAIN DOOR	1.00 X 2.10	3' 3" X 7' 0"
D	- DOOR	0.91 X 2.10	3' 0" X 7' 0"
D1	- DOOR	0.75 X 2.10	2' 6" X 7' 0"
W	- WINDOW	1.40 X 1.50	4' 5" X 4' 0"
V	- VENTILATOR	0.90 X 0.75	3' 0" X 2' 6"

M. Mari Rama Krishnan

Er.MARI RAMA KRISHNAN. DCE.BE.,

REGISTERED ENGINEER - GRADE -III

FRIENDS BUILDERS

LICENSED NO:- 145/LS/2022/00012.

NO:14/593-2,KADAYAM ROAD,

PAVOORCHATRAM- 627808.

CELL:-8144065947.

APPLICANT :-
Mr.P.PONNUDURAI,
S/O.PONNUSAMY.

Signature of Applicant

SIGNATURE OF APPLICANT

OFFICE USE