


PLAN SHOWING THE PROPOSED CONSTRUCTION OF A RESIDENTIAL HOUSE BUILDING IN SURVEY NO : 441/11A,
WARD NO : 1 , MAIN ROAD, KEELAKALANGAL VILLAGE and PANCHAYAT, VEERAKEELAMPUDUR TALUK,
TENKASI DISTRICT.

OWNER : Mr. R . MARIYAPPAN S/O Mr. RAMA KRISHANAN.

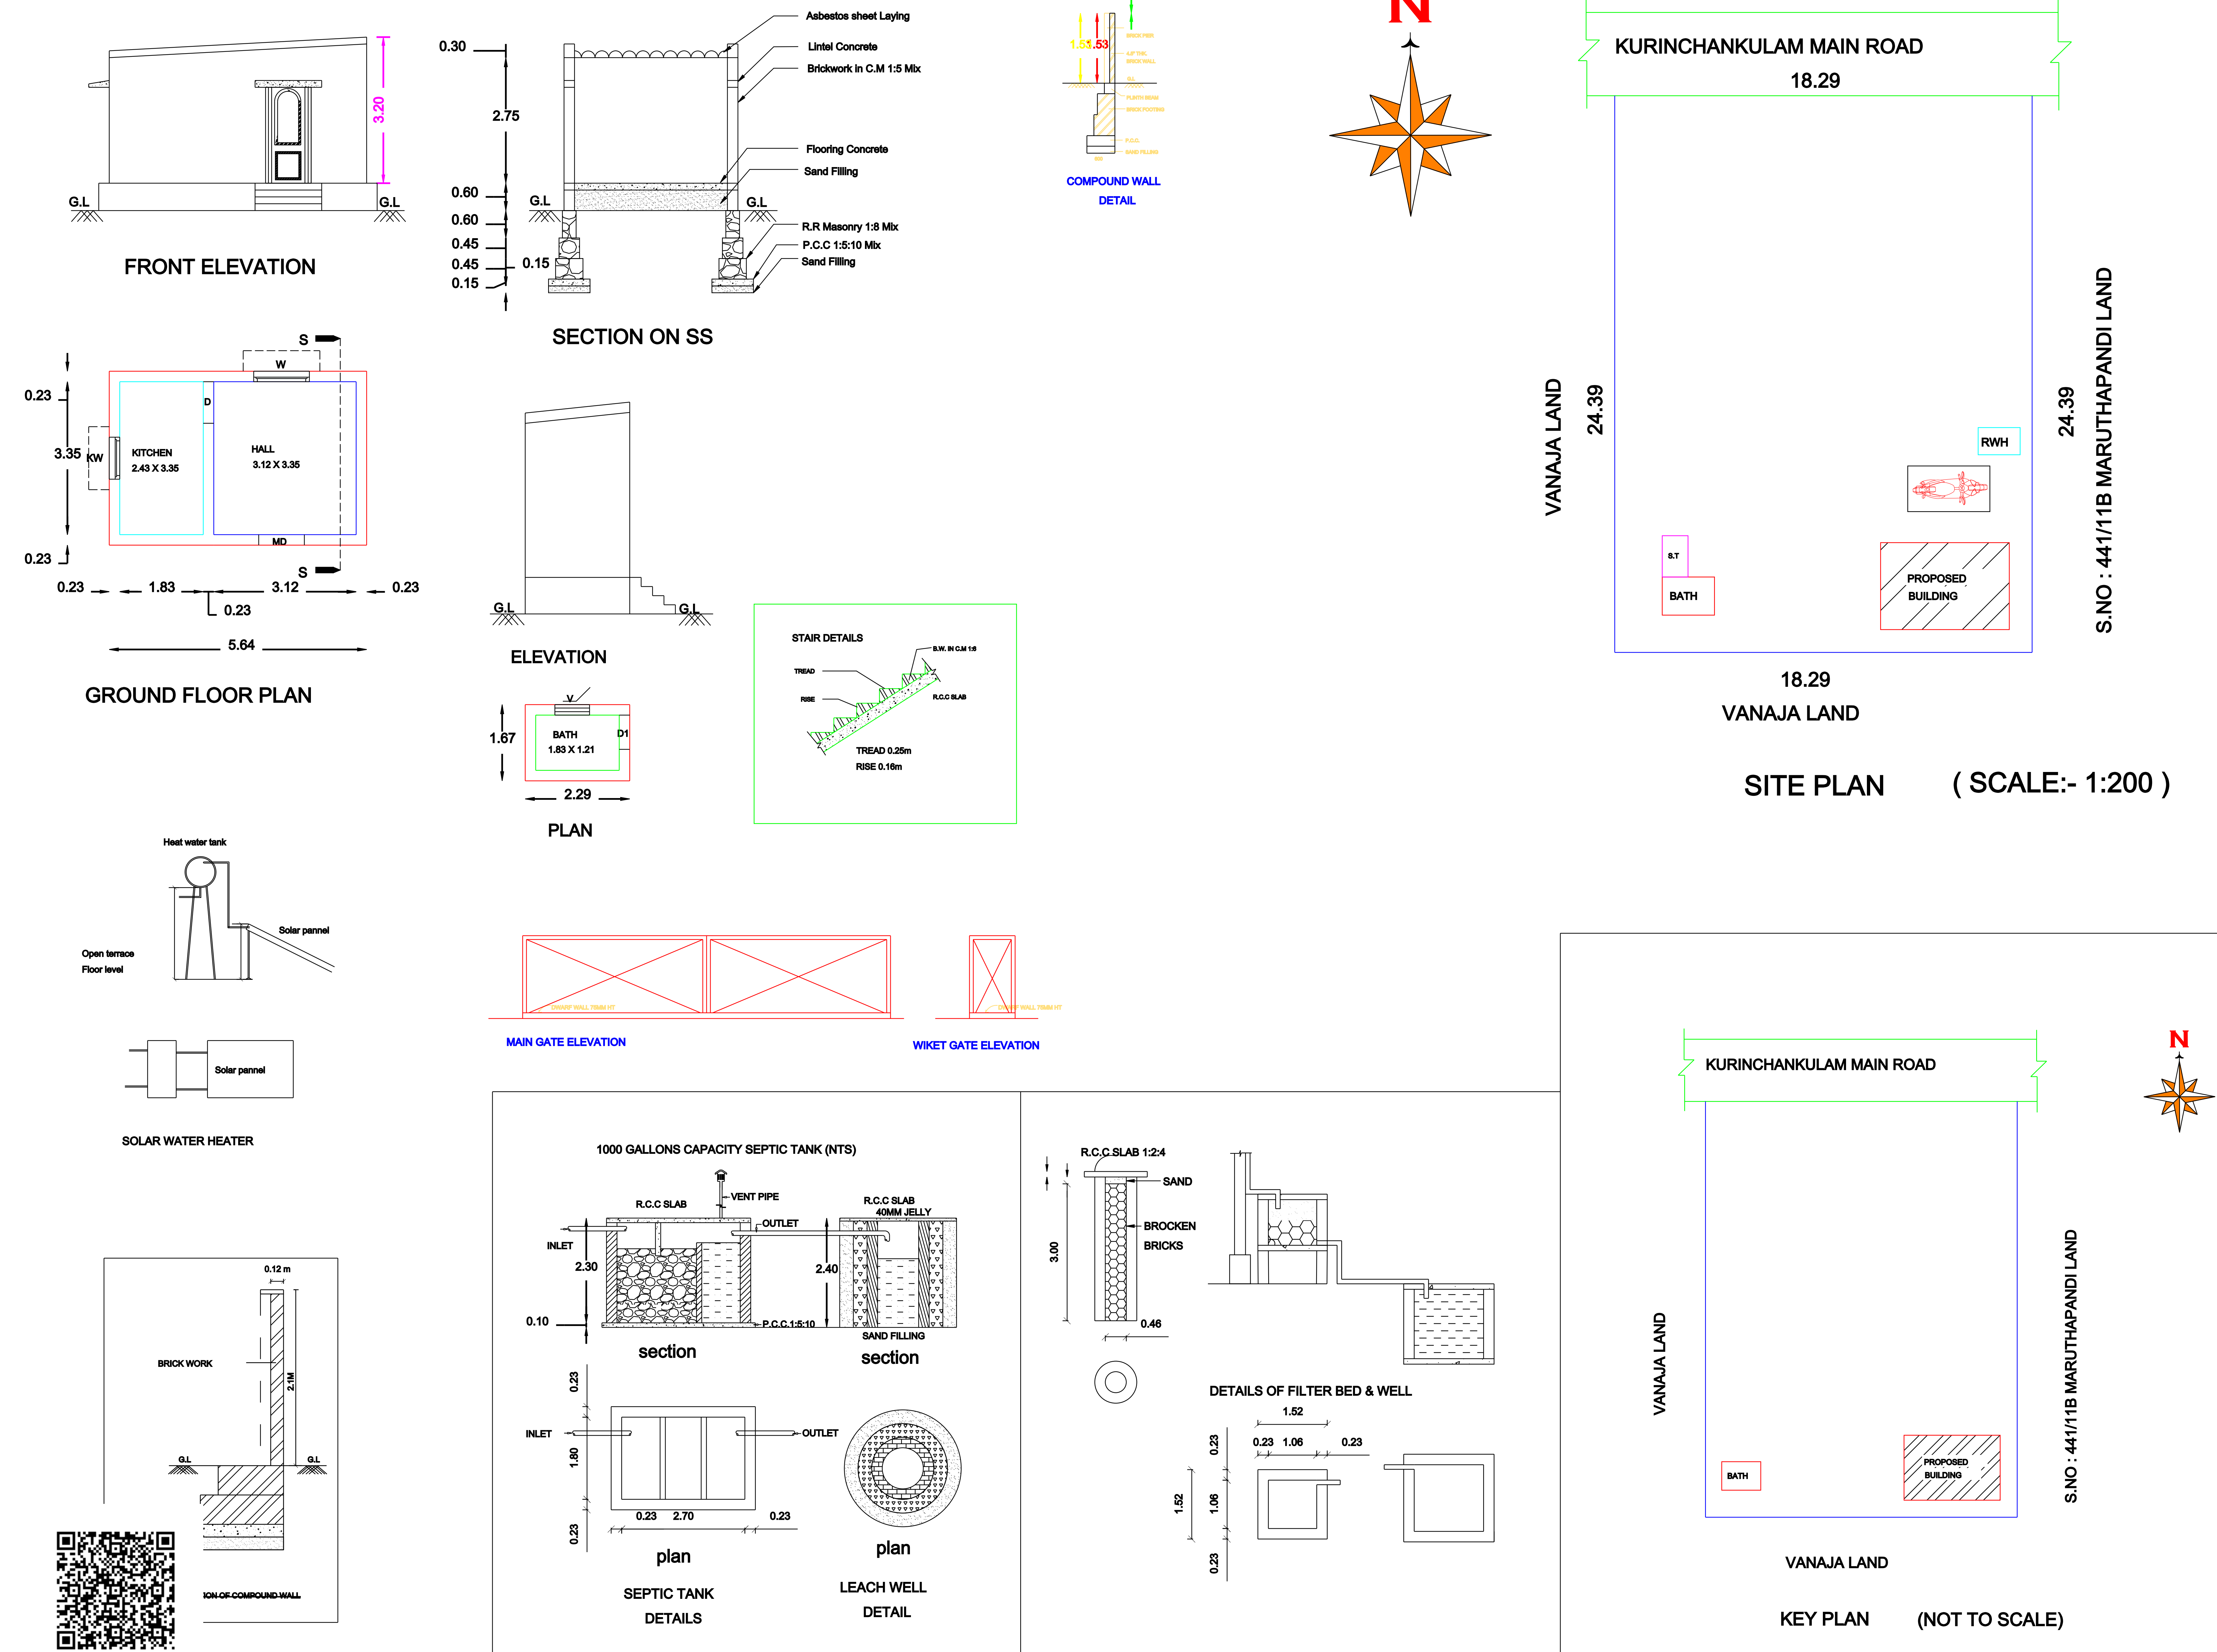

AREA STATEMENT:-	SQ.MT	SQ.FT
SITE AREA	446.09	4801.71
PROPOSED BUILDING		
GROUND FLOOR AREA	25.31	272.44
PLOT COVERAGE	5.67 %	
F.S.I	0.056	

DETAILS OF JOINERIES:-			
Sl.No.	Type	Description	Size
1	D	Door	1.06 x 2.10
2	D1	Door	0.90 x 2.10
3	D2	Door	0.75 x 2.10
4	W	Window	0.90 x 1.20
5	KW	Kit. Window	0.90 x 0.90
6	V	Ventilator	0.90 x 0.60

COLOUR CODE REFERENCE:-			
SITE BOUNDRY			
PROPOSED BUILDING			
ROAD			

APPLICANT:-

Mr. R . MARIYAPPAN S/O Mr. RAMA KRISHANAN.

LICENSED SURVEYOR:-

Er. K . BAGYARAJ , D.C.E.

REGISTERED ENGINEER - GRADE - III

GREATER CHENNAI CORPORATION / REG . NO : RE308092023

TENKASI DISTRICT / REG . NO : 145 / LS / 2022 / 00022

AMBASAMUDRAM MUNICIPALITY / REG . NO : 140 / LS / 2022 / 00012

SRISAICONSTRUCTION

3 / 420 , EAST STREET , KARUMBANOOR , ANDIPATTI VILLAGE ,

ALANGULAM TALUK , TENKASI DISTRICT - 627851 .

CELL : 984 193 8888 , 9962093888

Engineer :

Sri Sai Construction

42 , First Floor , Ambai Road ,

Alangulam Taluk , Tenkasi District.

9841938888 , 9962093888

f i s p srisaiconstructionalangulam

SrisaiconsAlm srisaiconstruction.alm@gmail.com