



PLAN SHOWING THE PROPOSED ADDITIONAL CONSTRUCTION OF COMMERCIAL SHOP BUILDING

IN SF No.350/10B, PATTA NO: 5090, MAIN ROAD, MUTHUKRISHNAPERI VILLAGE,

KALUNEERKULAM PANCHAYAT, KEELAPAVOOR UNION,TENKASI TALUK & DIST.

APPLICANT NAME : SANKAR

S/o Arunasalam

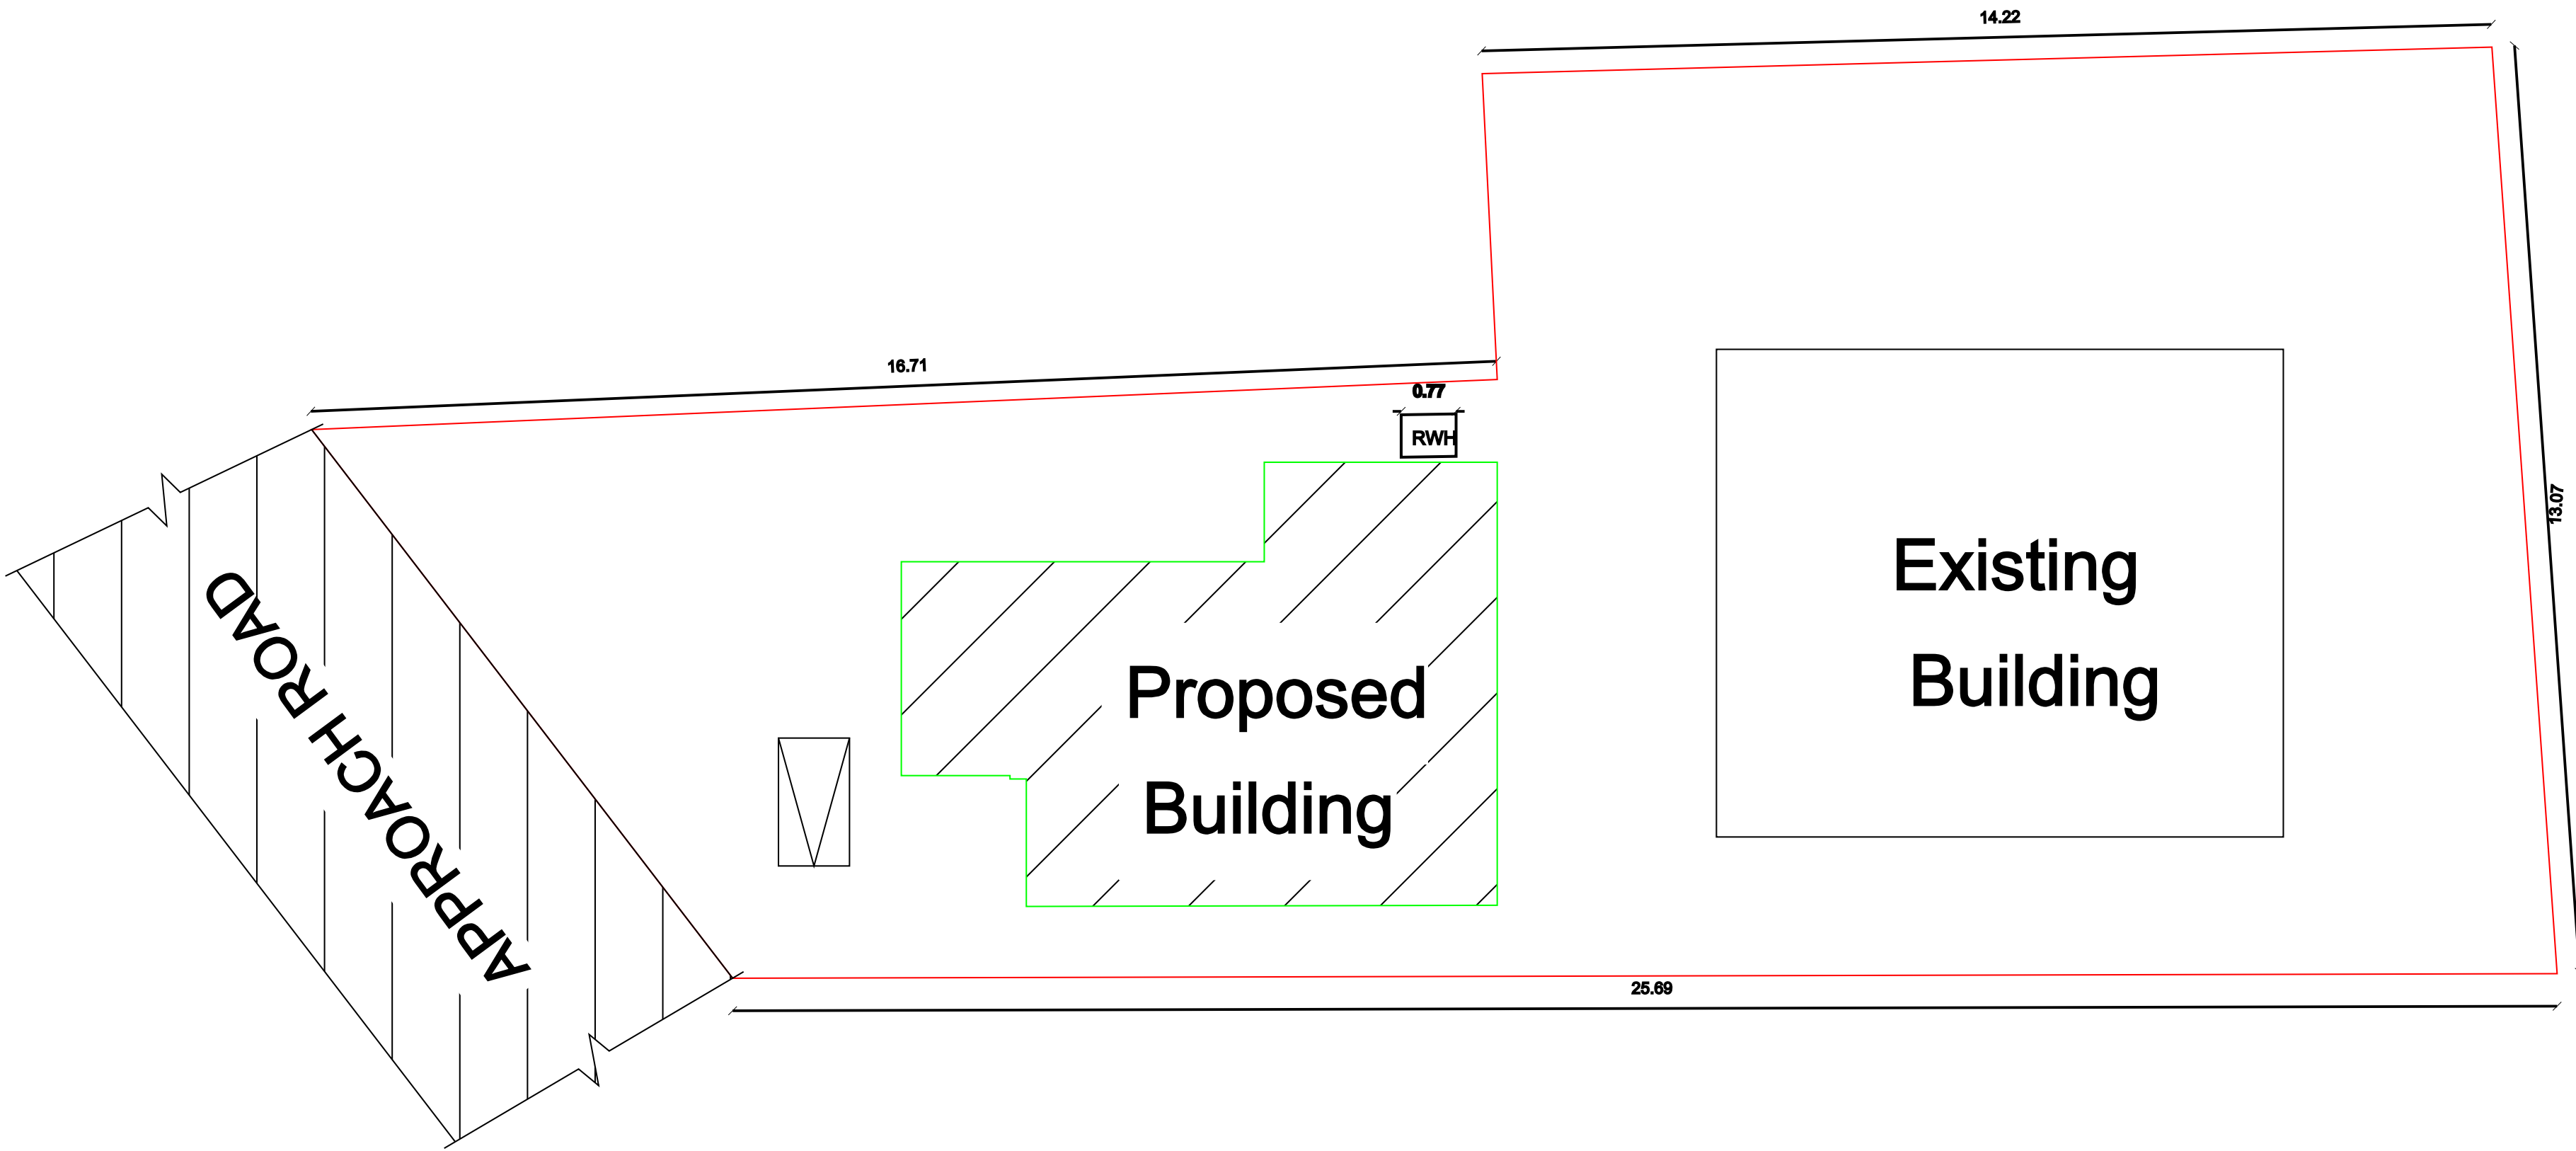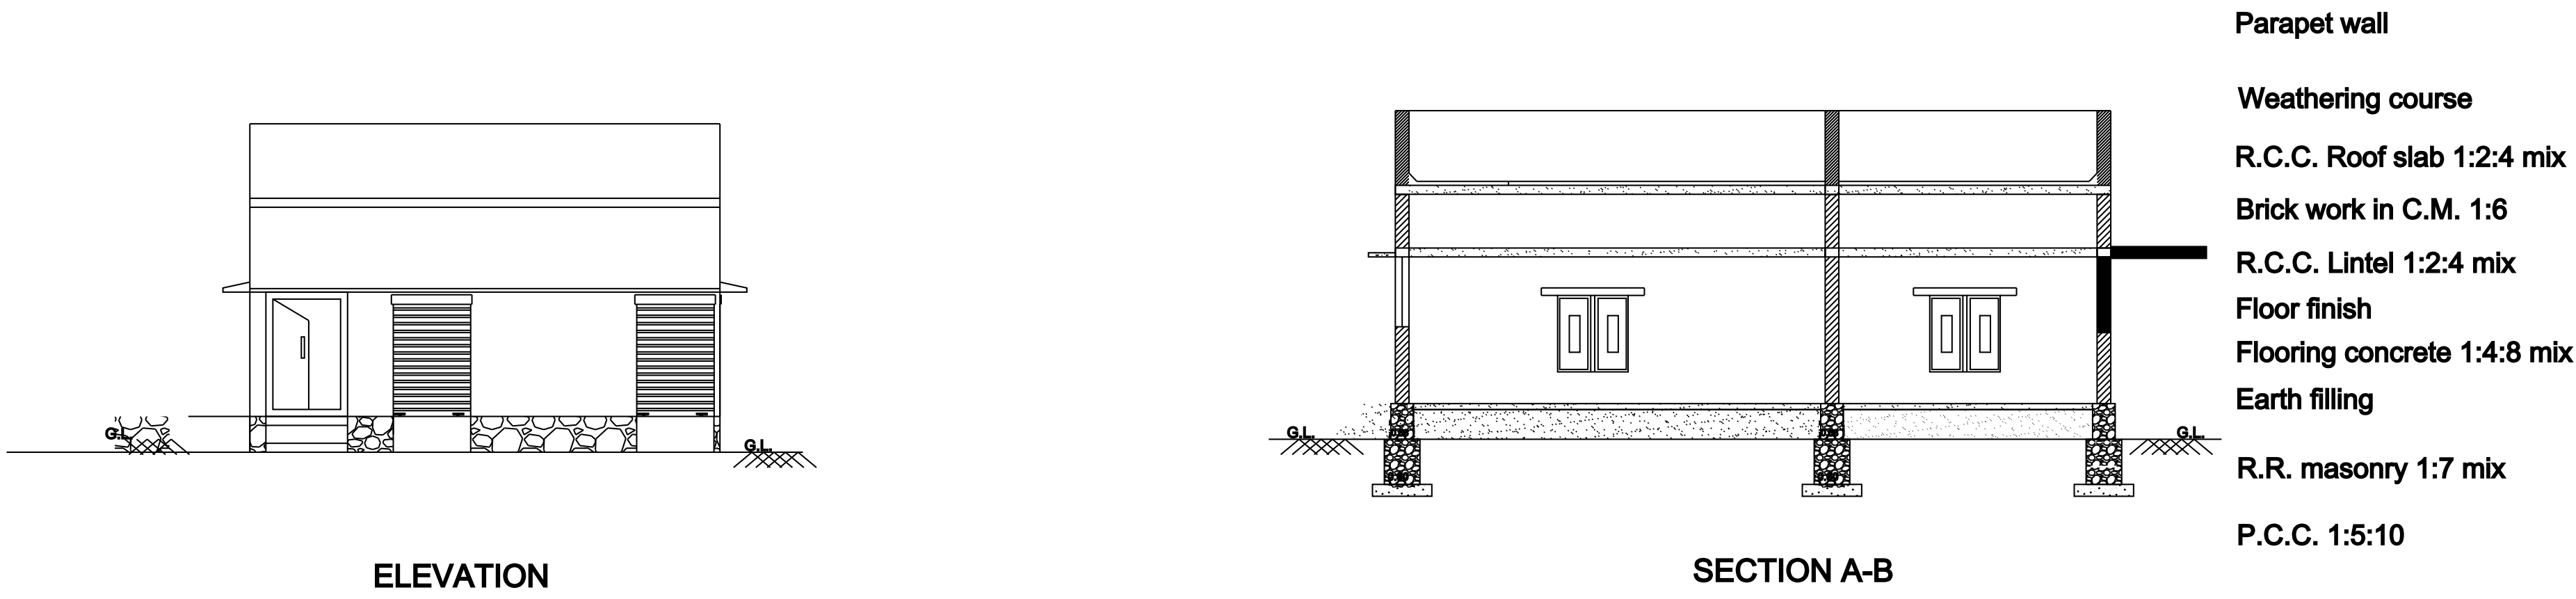

AREA DETAILS	Sq. Feet	Sq.m
Area of the Site(As per Document)	3198.27	297
Plinth Area of the Building	488.25	45.34
Carpet Area of the Building	144.41	13.41

Schedule of Joineries

MD - Main Door	3'-6" x 7'-0"	(1.06 x 2.13)
D - Door	3'-3" x 7'-0"	(1.00 x 2.13)
W - Window	4'-0" x 4'-6"	(1.22 x 1.37)
V - Ventilator	3'-0" x 2'-6"	(0.91 x 0.76)

Site Plan : 1: 100



SANKAR
S/o Arunasalam

Applicant

Applicant




REGISTERED ENGINEER

U.THIRUMALAIKUMAR


ANU SREE CONSTRUCTION

ALANGULAM, TENKASI (DIST)-627851


97504 58127 , 72999 02525

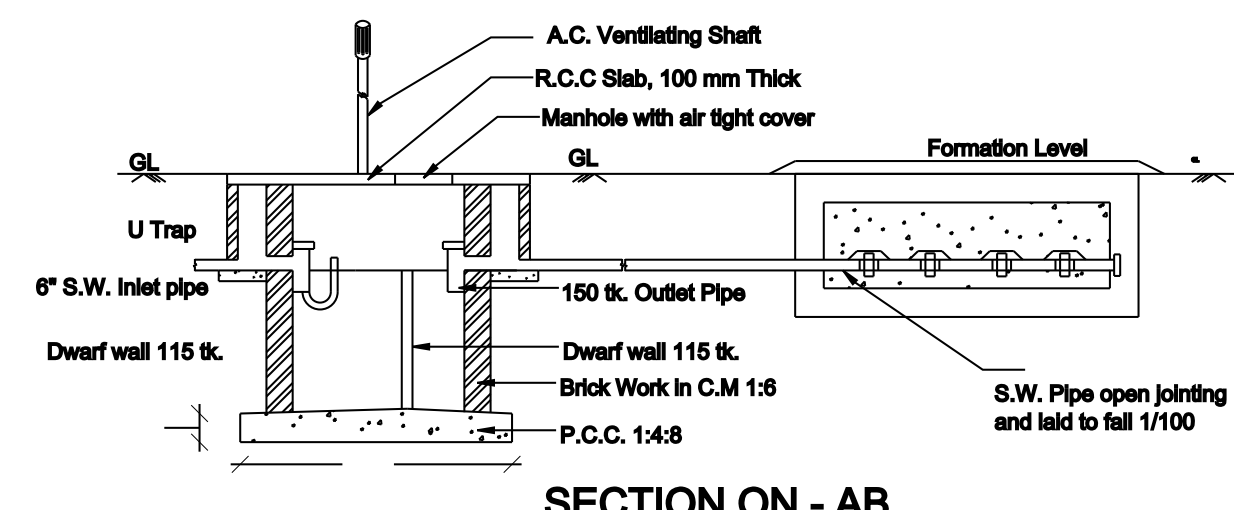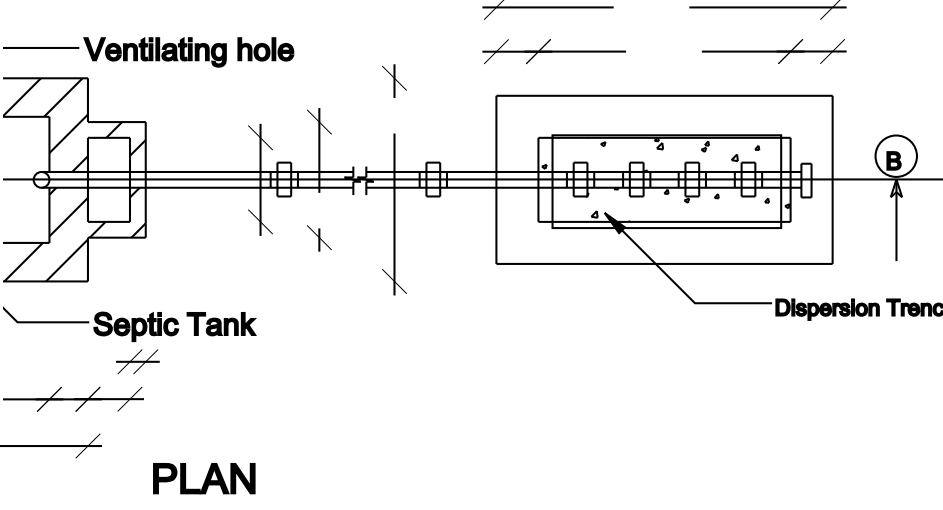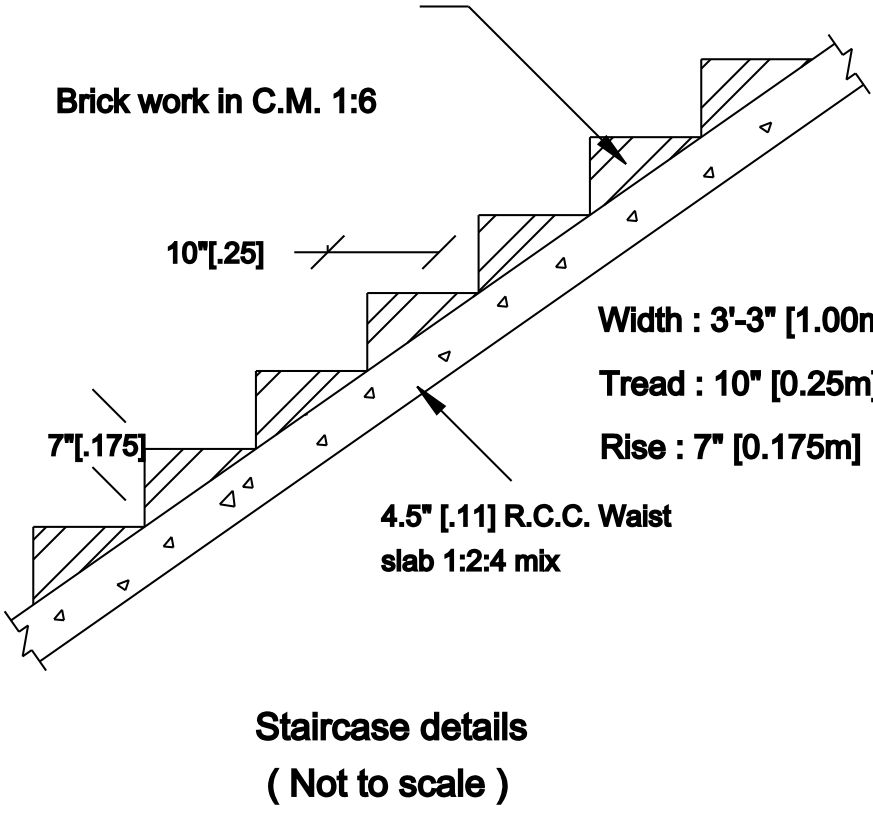


Rain Water Perculation Pit

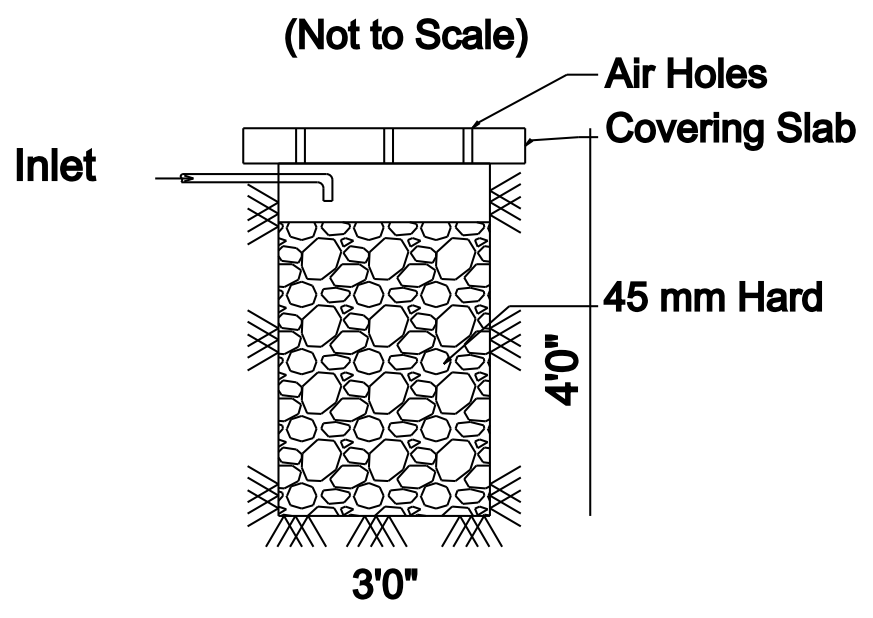


SECTION C-C'

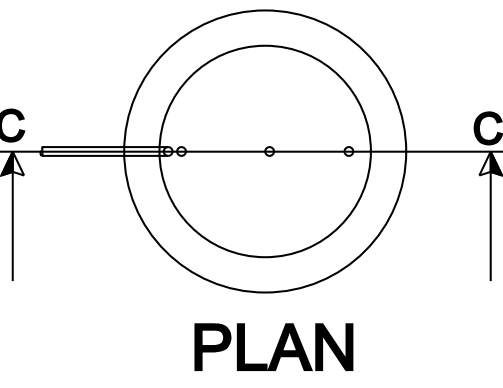

Note:
Collection Tank water will be


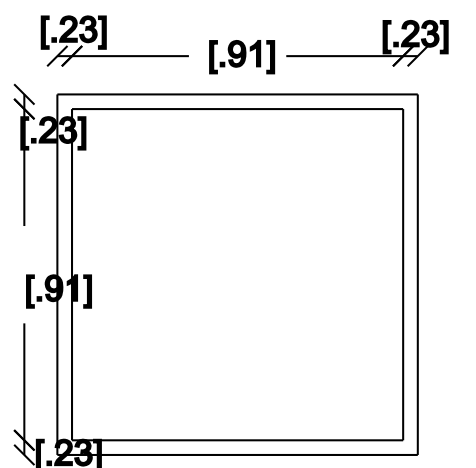


Plan of Filter Unit

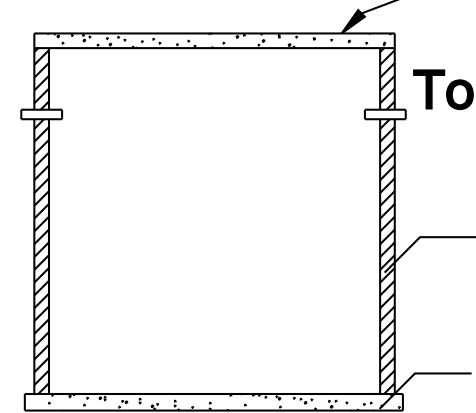

Section of Collection Unit

Note :
Solar Water heating System

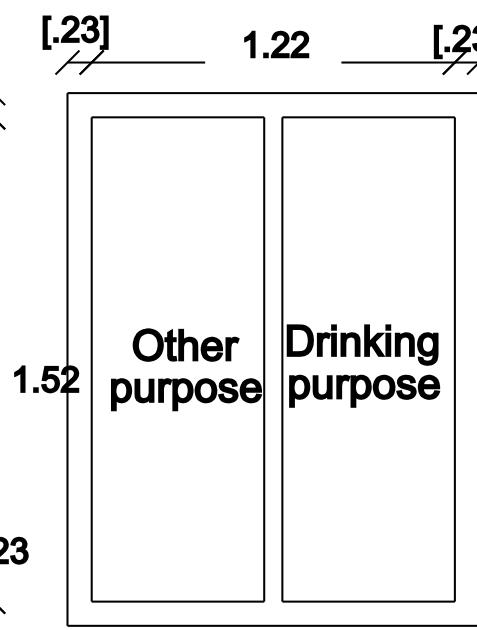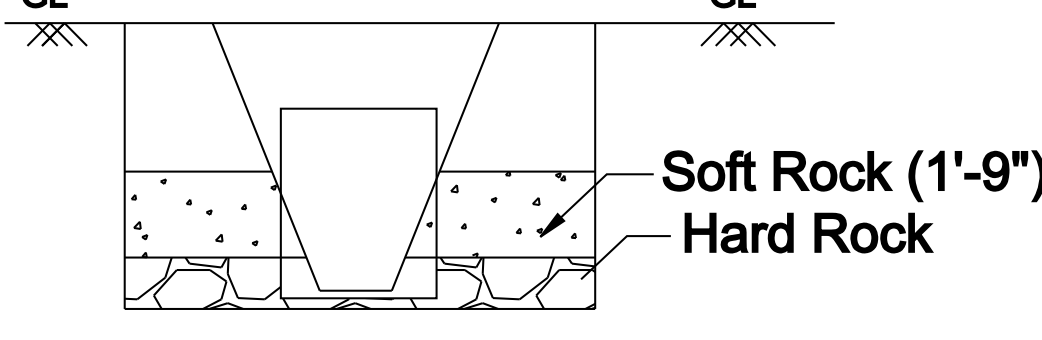

Over Head Tank Details