


PLAN SHOWING THE PROPOSED ADDITIONAL CONSTRUCTION OF A DWELLING HOUSE GROUND FLOOR AND THE EXISTING GROUND FLOOR BUILDING BEARING D.NO:10/75 IN SURVEY NO:1453/14,IN NORTH STREET IN PANDARAKULAM IN VENGADAMPATTI VILLAGE AND VENGADAMPATTI PANCHAYAT,IN KADAYAM PANCHAYAT UNION,IN TENKASI DISTRICT.

(ALL DIMENSIONS ARE IN METER, SCALE - 1:100)

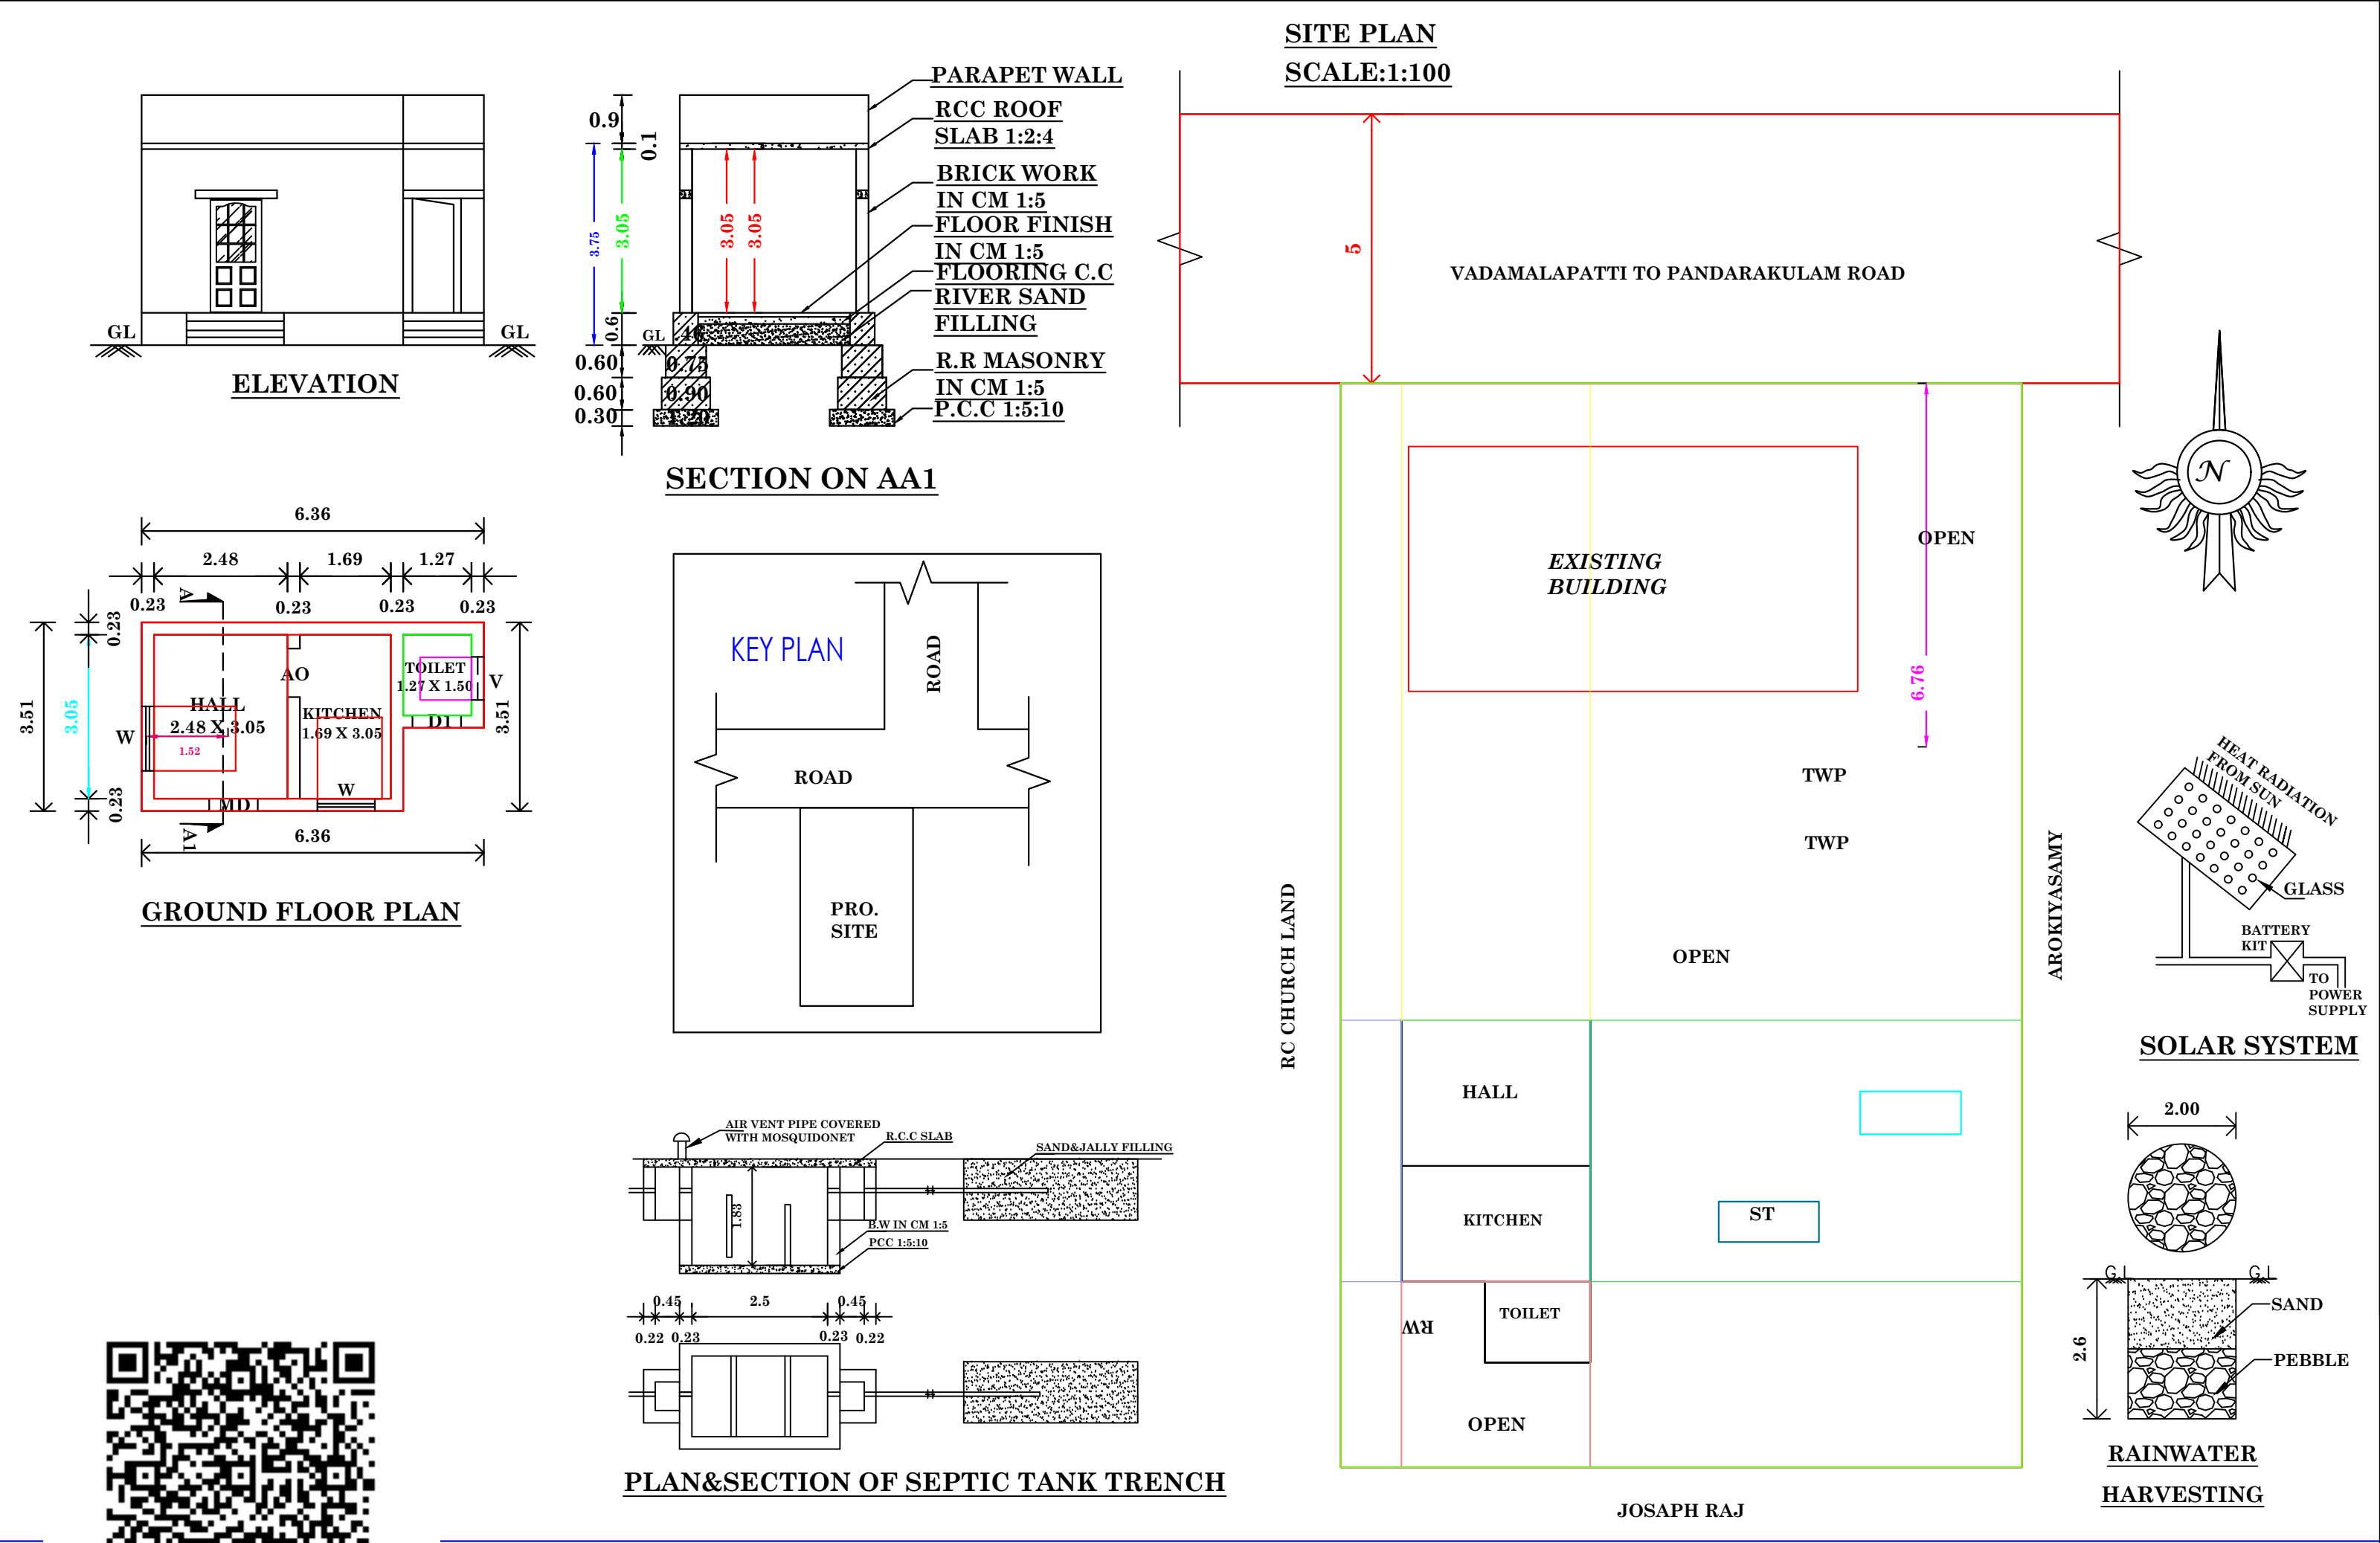

REFERENCE		SQM	SQFT
	AREA OF SITE	255.00	2744.82
	EXTG.PLINTH AREA IN G.F	38.80	417.64
	PRO.PLINTH AREA IN G.F	20.00	215.28
	PRO.FLOOR AREA IN G.F	14.62	157.37
	OPEN SPACE AREA	196.20	2111.89

MDR	MAIN DOOR	1.00 X 2.10	3' 3" X 7' 0" -
D	- DOOR	0.91 X 2.10	3' 0" X 7' 0"
D1	- DOOR	0.75 X 2.10	2' 6" X 7' 0"
W	- WINDOW	1.40 X 1.50	4' 5" X 4' 0"
V	- VENTILATOR	0.90 X 0.75	3' 0" X 2' 6"

Er.MARI RAMA KRISHNAN. DCE.BE.,
REGISTERED ENGINEER - GRADE -III
FRIENDS BUILDERS
LICENSED NO:- 145/LS/2022/00012.
NO:14/593-2,KADAYAM ROAD,
PAVOORCHATRAM- 627808.
CELL:-8144065947.

APPLICANT :-
Mrs.S.VELLAIAMMAL,
W/O.SIVASUBRAMANIAN.

SIGNATURE OF APPLICANT

OFFICE USE