


PLAN SHOWING THE PROPOSED CONSTRUCTION OF A GROUND AND FIRST FLOOR RESIDENTIAL BUILDING IN SURVEY NO:728/49,PLOT NO:49, PATTa NO:5845, KANDIKAIPERI VILLAGE,PERUMPATHUR PANCHAYAT, SANKARANKOVIL PANCHAYAT UNION AND TALUK AT TENKASI DISTRICT.

NAME OF THE APPLICANT: Mr.,M.PERIYADURAI.,S/o.,Mr.,Muthupandi.,

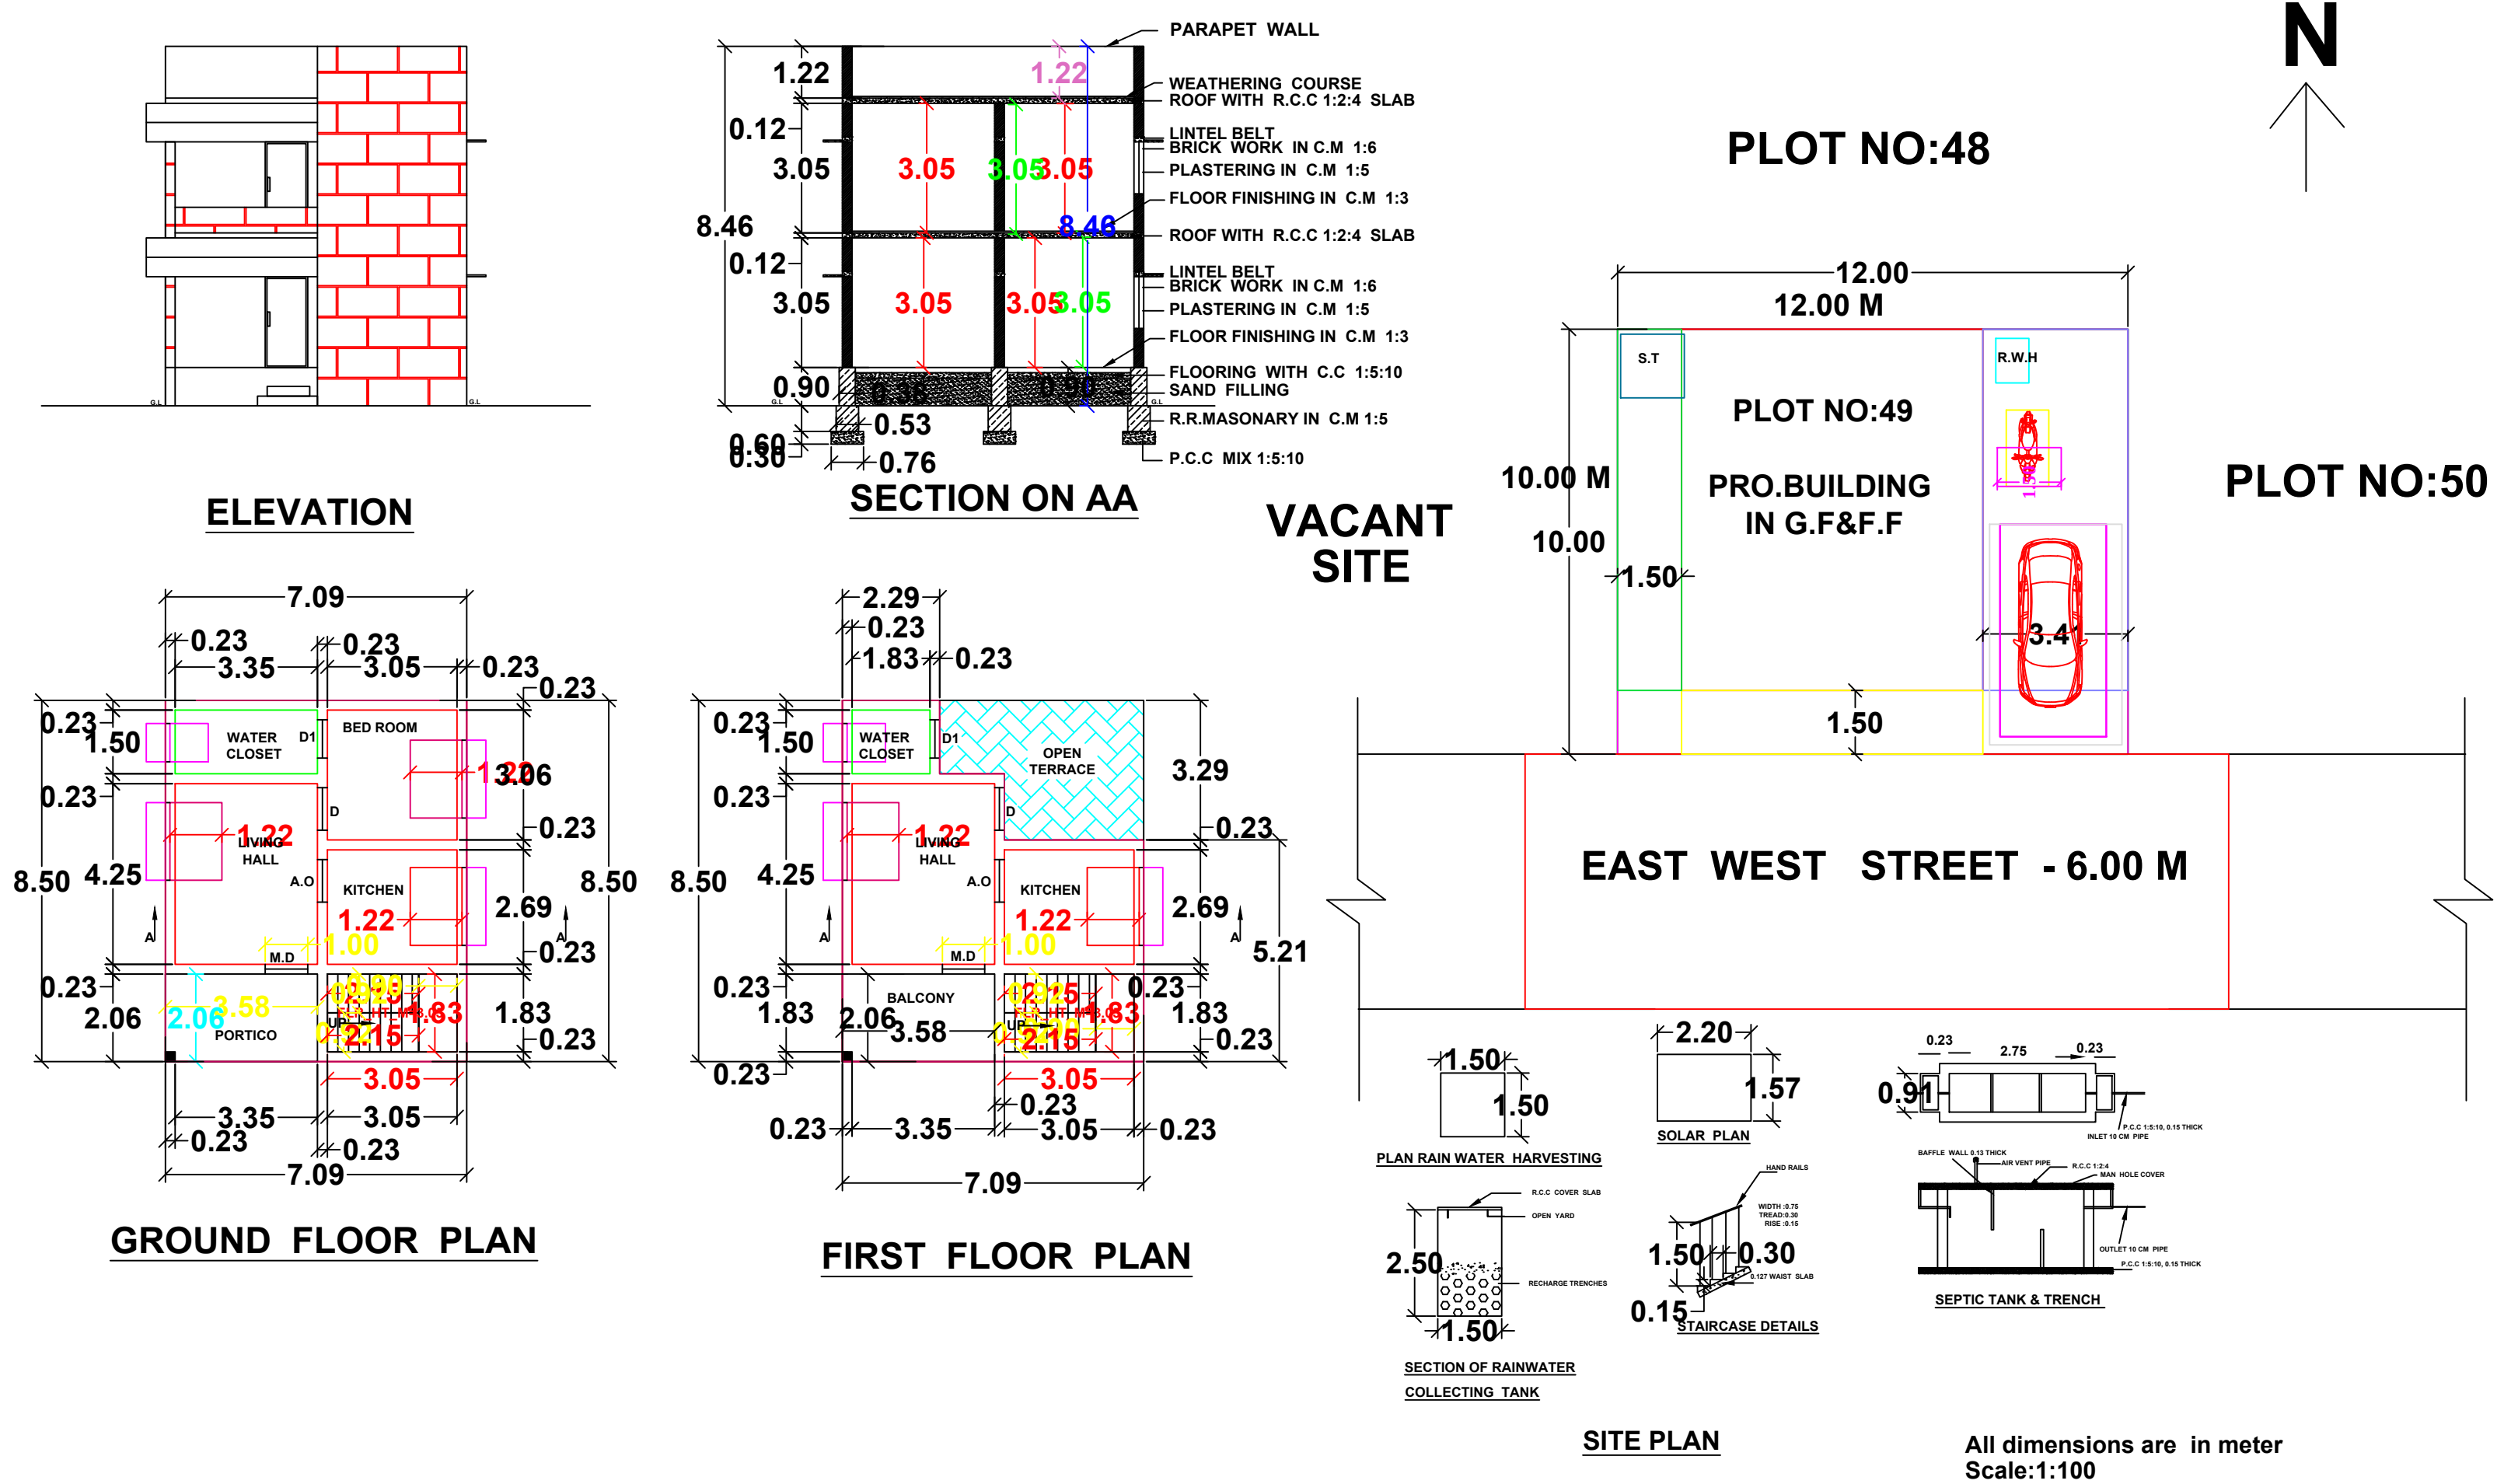

AREA DETAILS	SQ.FT	SQ.M
☐ PARTY SITE	1291.20	120.00
☐ PROPOSED BUILDING IN G.F	648.39	60.26
☐ PROPOSED BUILDING IN F.F	504.21	46.86
☐ OPEN SPACE	642.81	59.74
☐ ROAD & STREETS		

REFERENCE:		
M.D	MAIN DOOR	1.83X2.10
D	DOOR	1.00X2.10
W1	WINDOW	1.83X1.22
W	WINDOW	1.22X1.22
V	VENTILATOR	0.90X0.90

M. Periyadurai.

SIGNATURE OF THE APPLICANT:

ENGINEER:

B. Madavi

Er. B.MADAVI, M.E., (Stru)

Tenkasi Collactrate

Reg No : 51/2022, Date : 19.4.2022

BALU CONSTRUCTION

SANKARANKOVIL

Cell : 9488664668

Plan prepared by,

BALU CONSTRUCTIONS

PLAN INFO
PLOT_NO=49
DISTRICT= TENKASI
SINGLE_FAMILY_BLDG=YES
CRZ=NO
SECURITY_ZONE=NO
ACCESS_WIDTH_M=12.00
WHETHER_GOVT_OR_AIDED_SCHOOL=NO
PLOT_AREA_M2=120.00
AVG_PLOT_DEPTH=10.00
AVG_PLOT_WIDTH=12.00
AREA_TYPE= OTHERS
ROAD_WIDTH=6.00M
ROAD_LENGTH=100 M
LAND_USE_ZONE=RESIDENTIAL
RWH_DECLARED=YES
BUILDING_NEAR_TO_RIVER=NO
BUILDING_NEAR_MONUMENT=NO
BUILDING_NEAR_GOVT_BLDG=NO
NOC_FOR_CONSTRUCTION_NEAR_MONUMENT=NO
JURISDICTION_TYPE=PANCHAYAT
TALUK=SANKARANKOVIL
SURVEY_NO=728/49
PATTa_NO=5845
OSR_APPLICABLE=NO
PREMIUM_FSI_REQUIRED=NO
IS_APPROVED_LAYOUT=NO
IS_SWIMMING_POOL_EXISTS=NO
AS_AT_SITE=120.00
FMB_OR_PLR=120.00
AS_PER_DOCUMENT=120.00
IF_HERITAGE_TOWN_LESSTHAN_1KM_RADIUS=NO

