
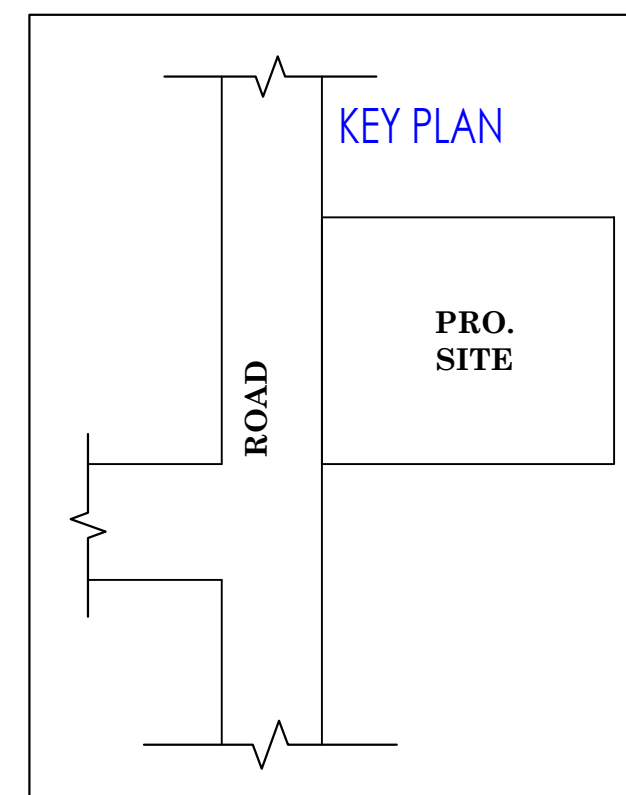
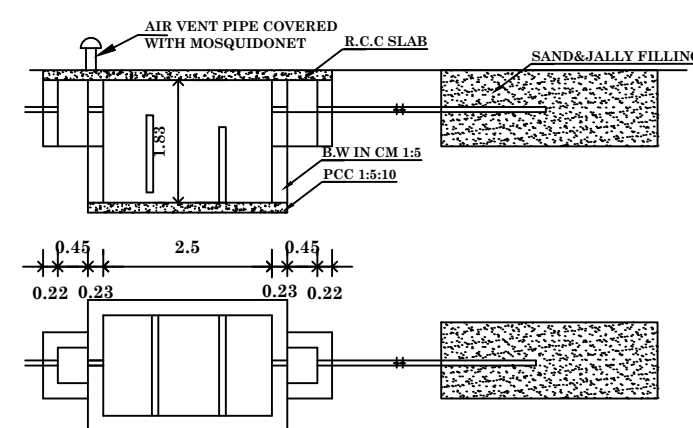
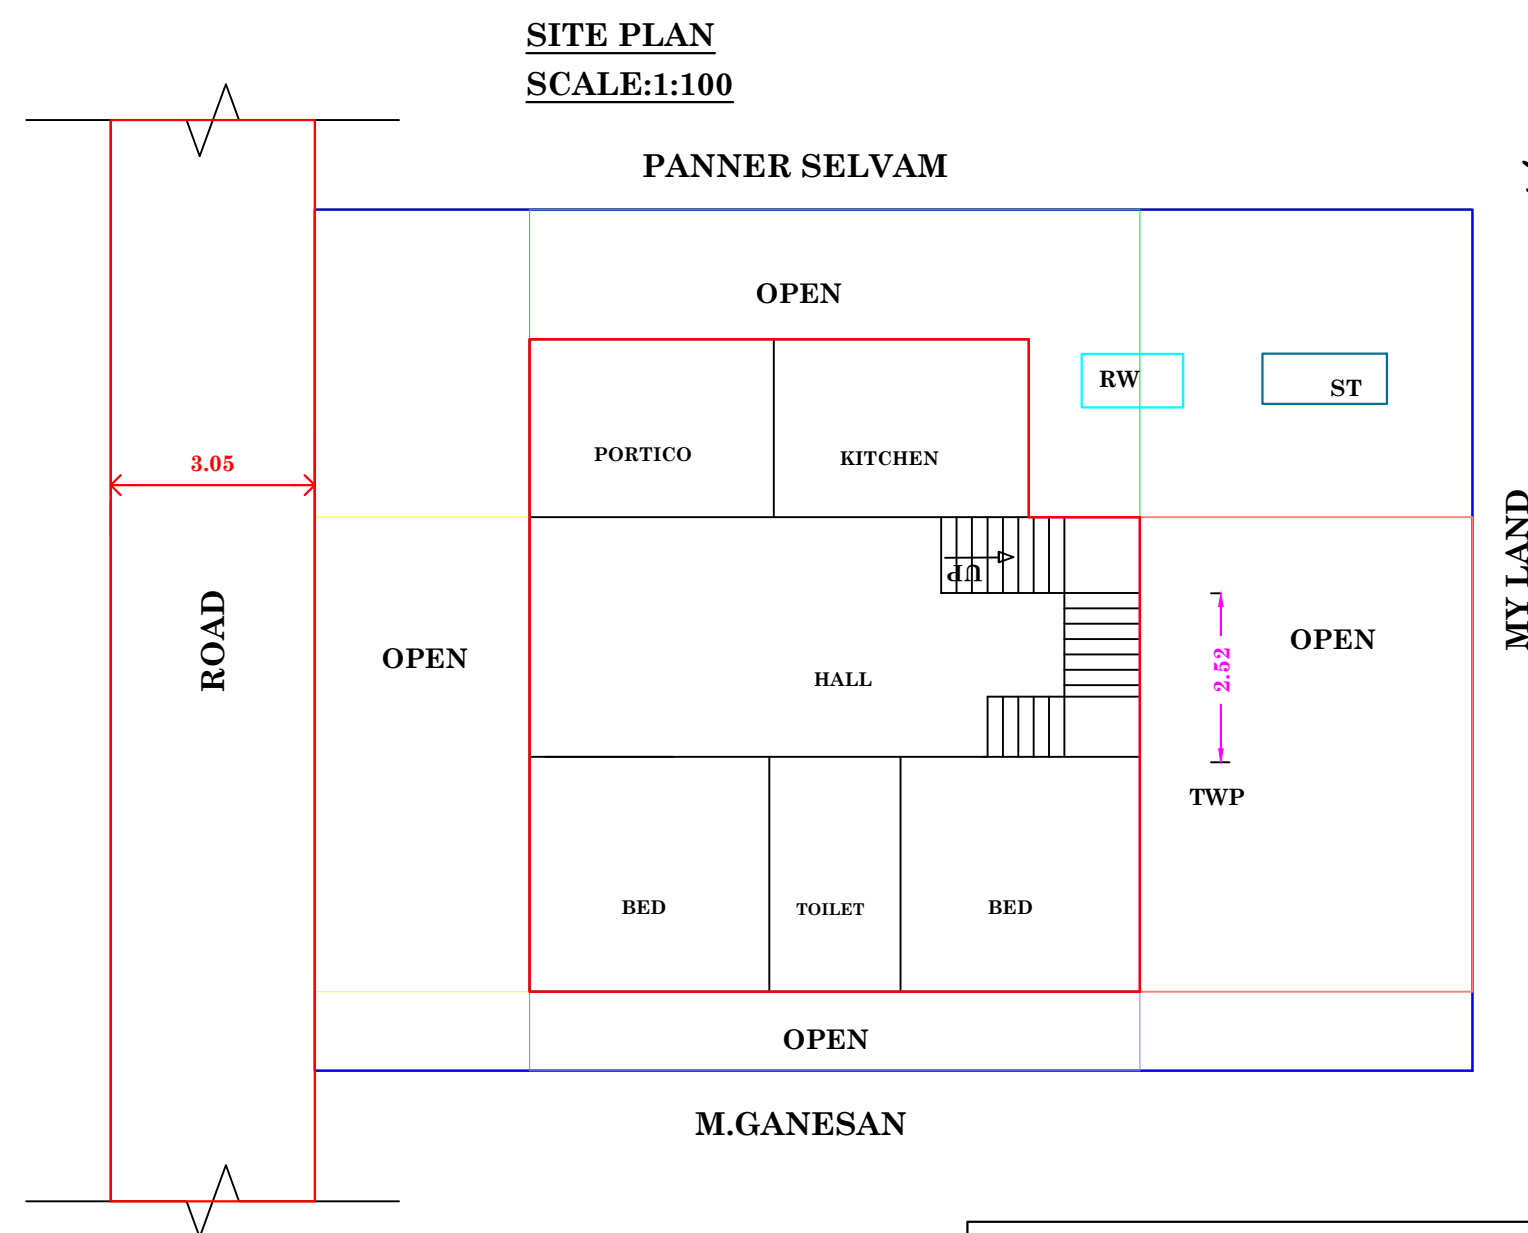


(ALL DIMENSIONS ARE IN METER, SCALE - 1:100)

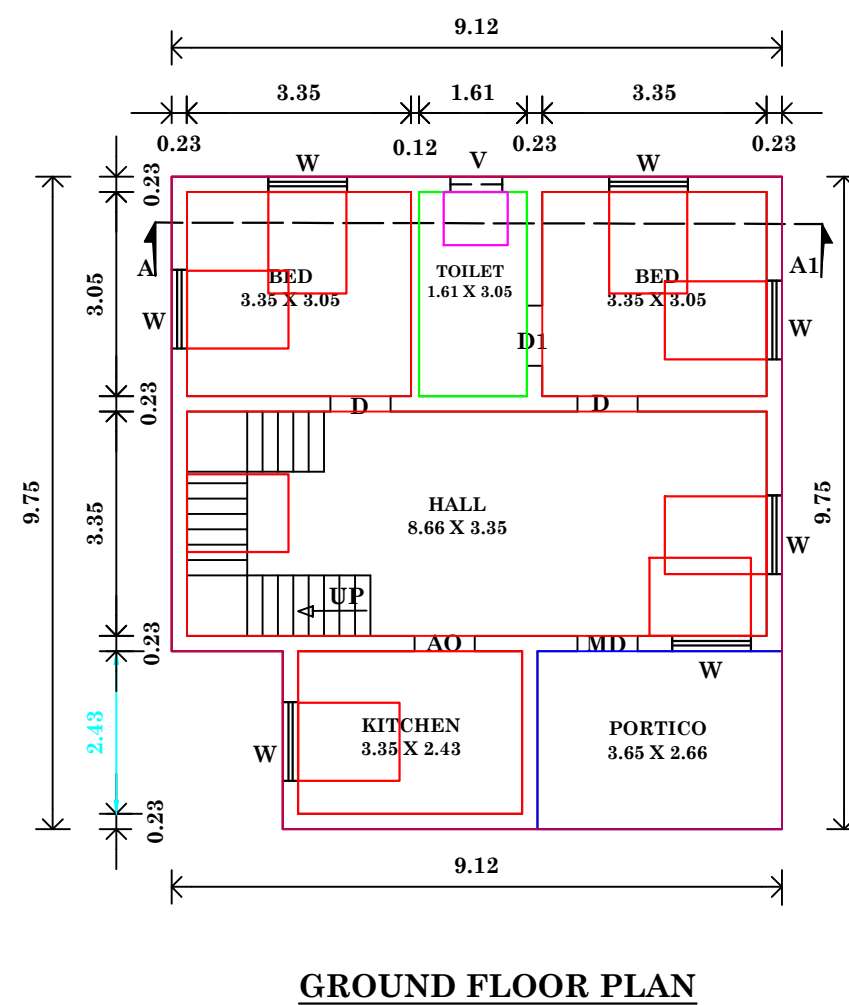

MD	- MAIN DOOR	1.00 X 2.10	3' 3" X 7' 0"
D	- DOOR	0.91 X 2.10	3' 0" X 7' 0"
D1	- DOOR	0.75 X 2.10	2' 6" X 7' 0"
W	- WINDOW	1.40 X 1.50	4' 5" X 4' 0"
V	- VENTILATOR	0.90 X 0.75	3' 0" X 2' 6"

APPLICANT :-
Mr.M.KRISHNAKUMAR,
S/O.MUPPIDATHI.

M. P. [Signature]

SIGNATURE OF APPLICANT

OFFICE USE

