
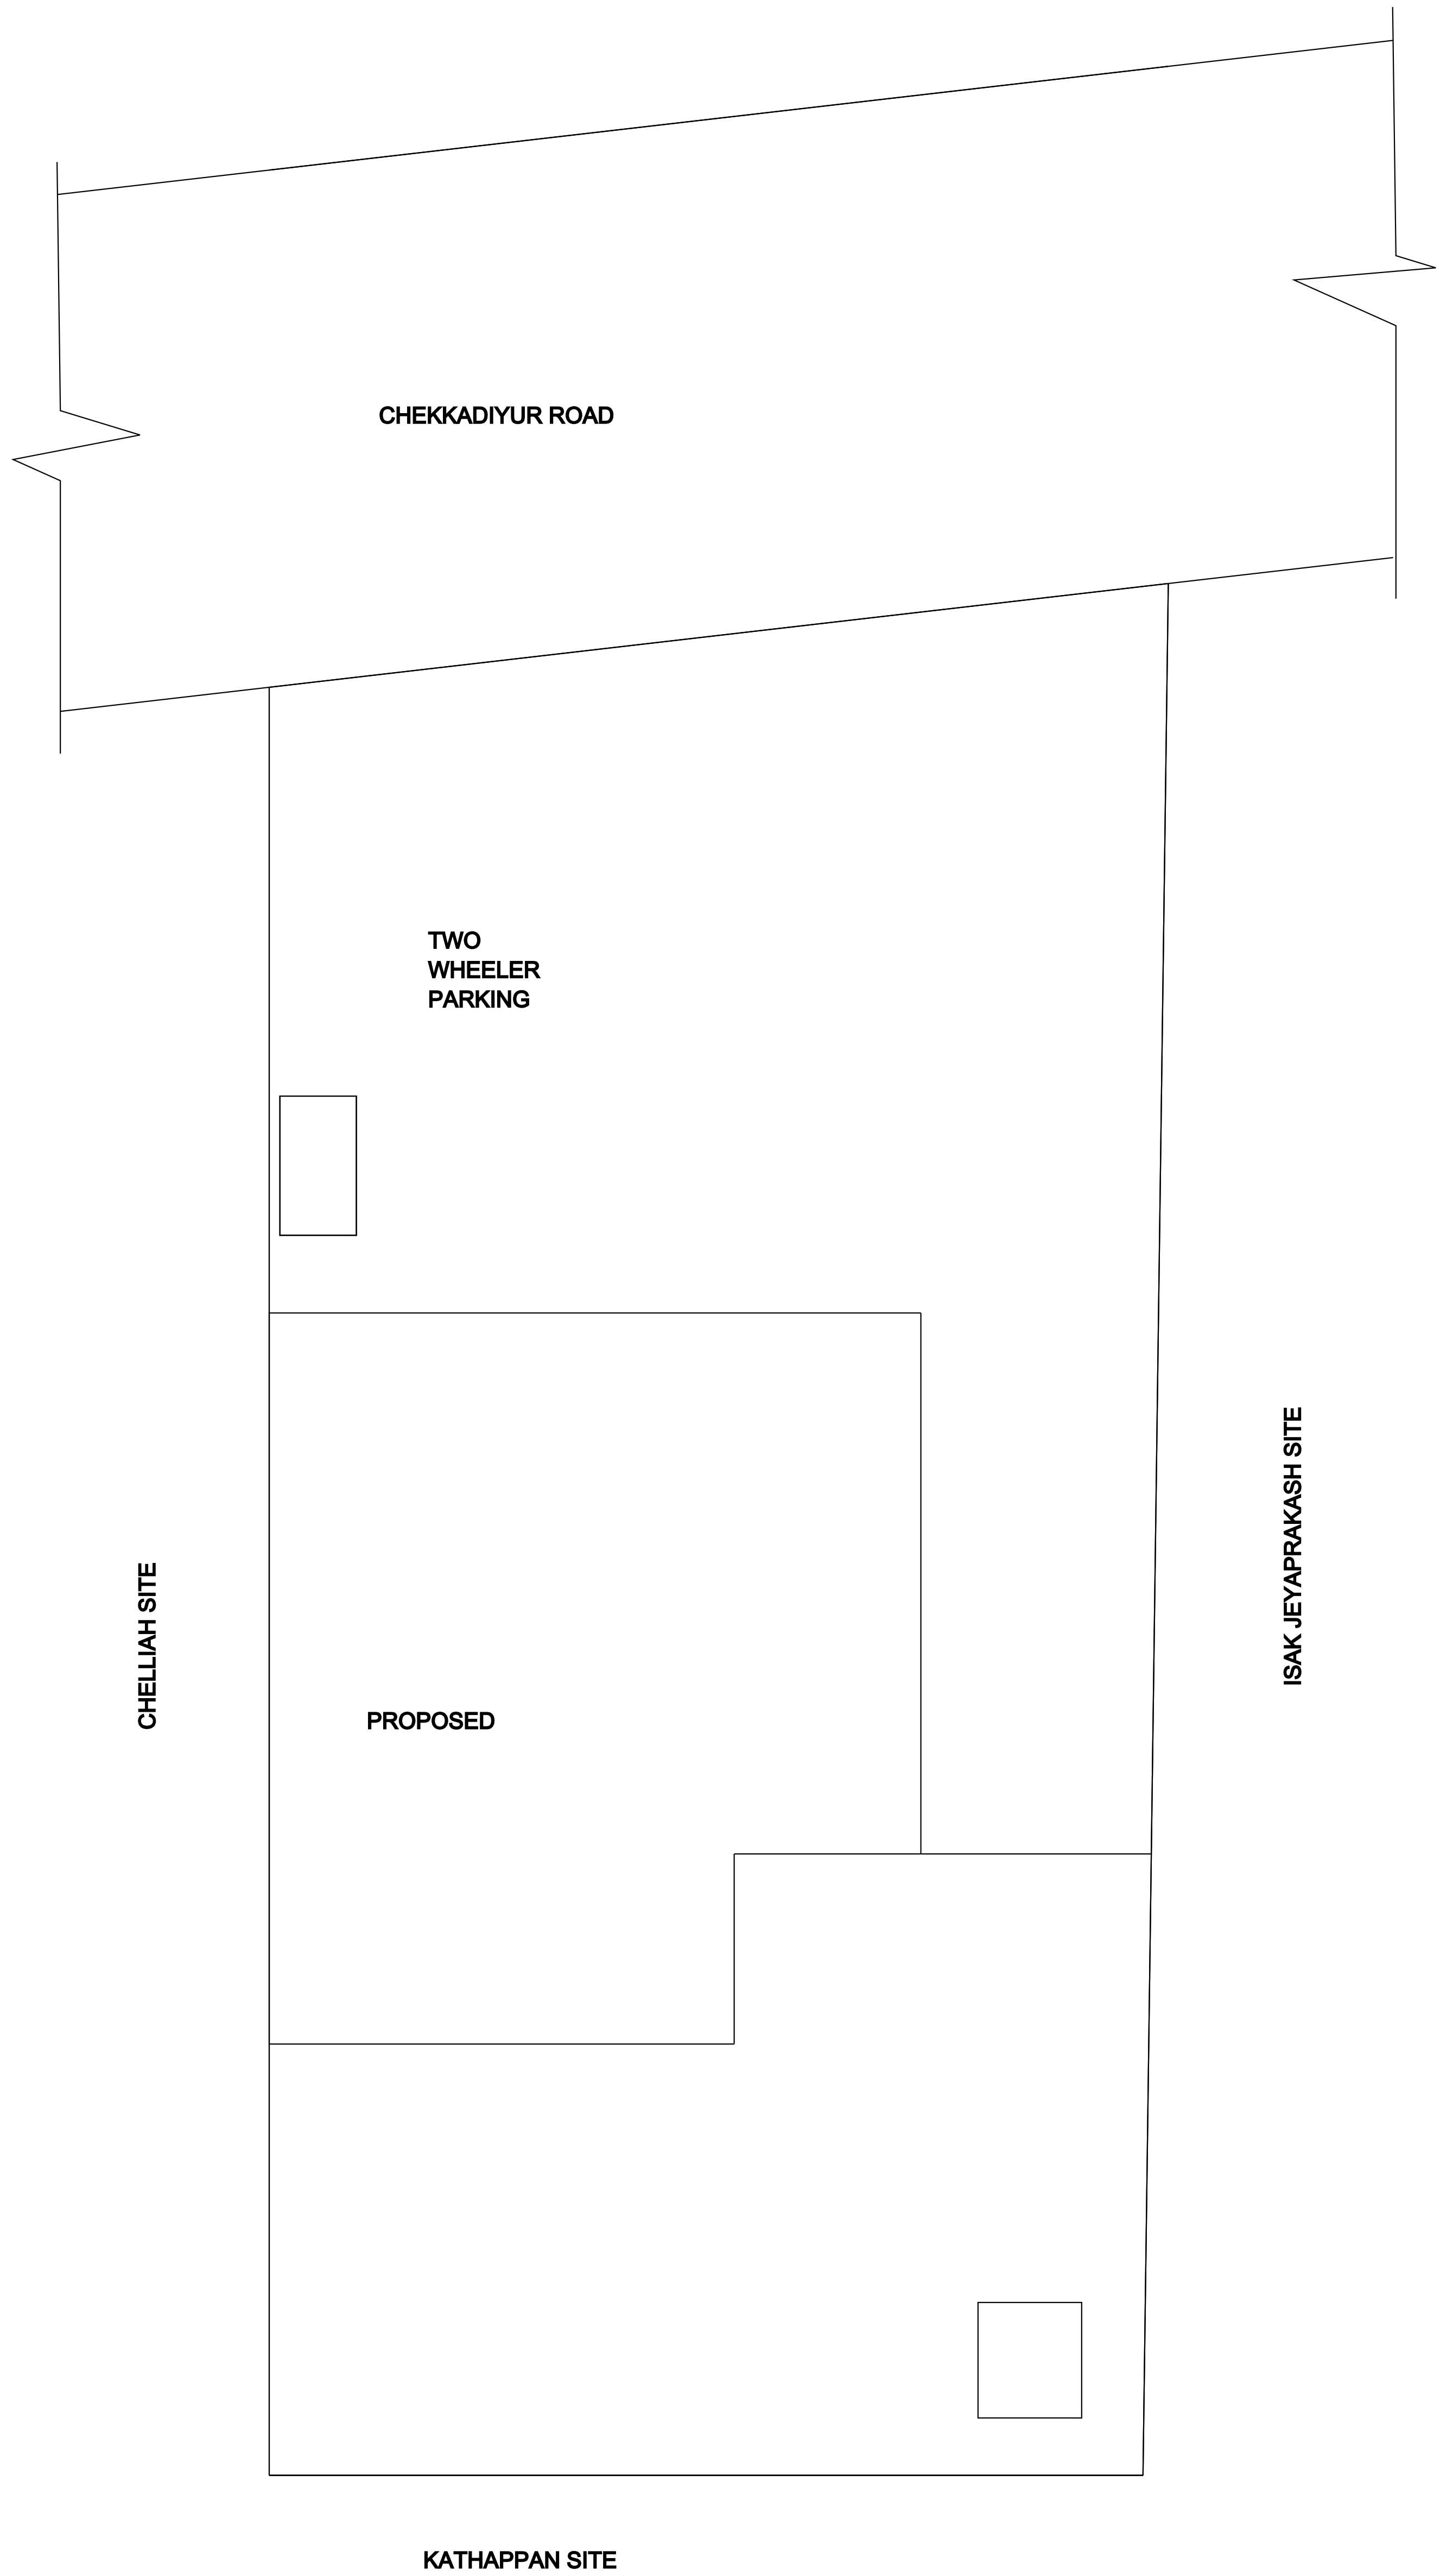
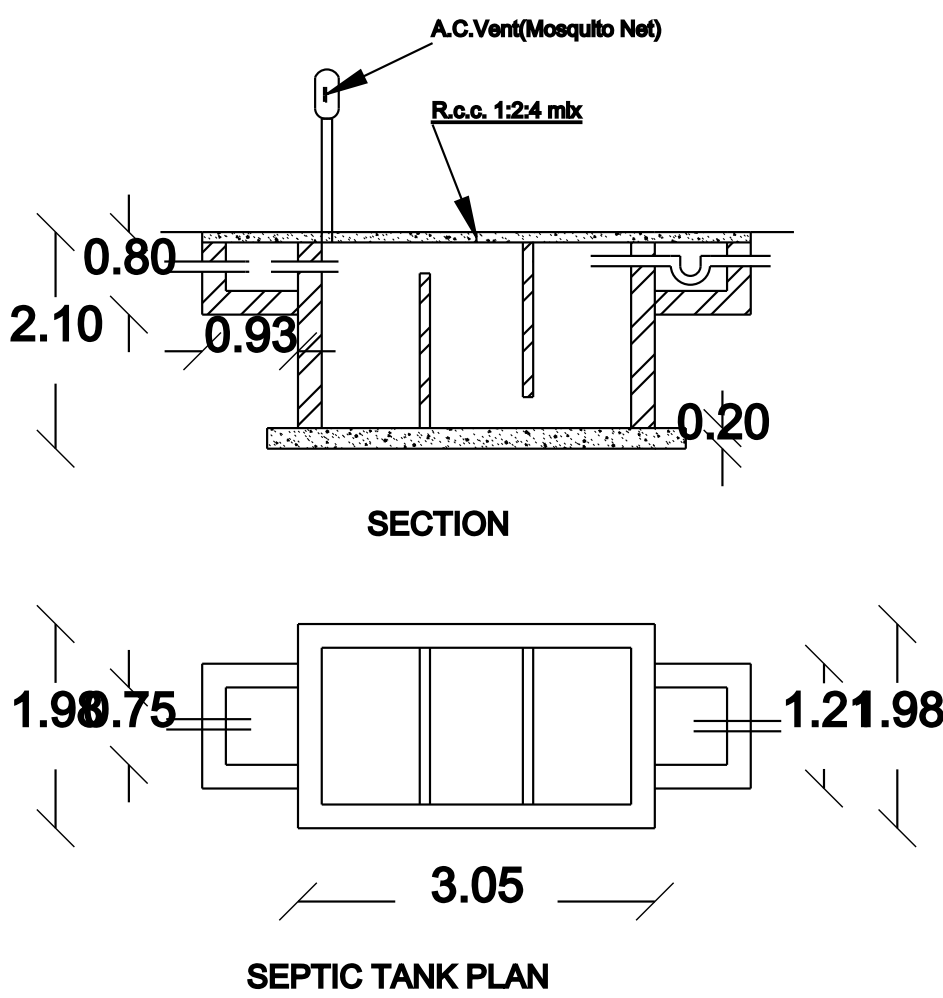
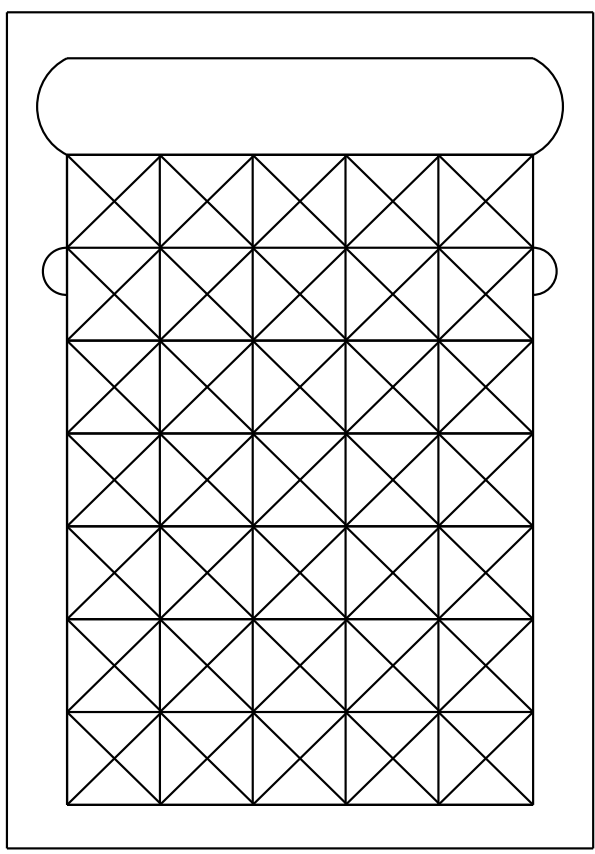
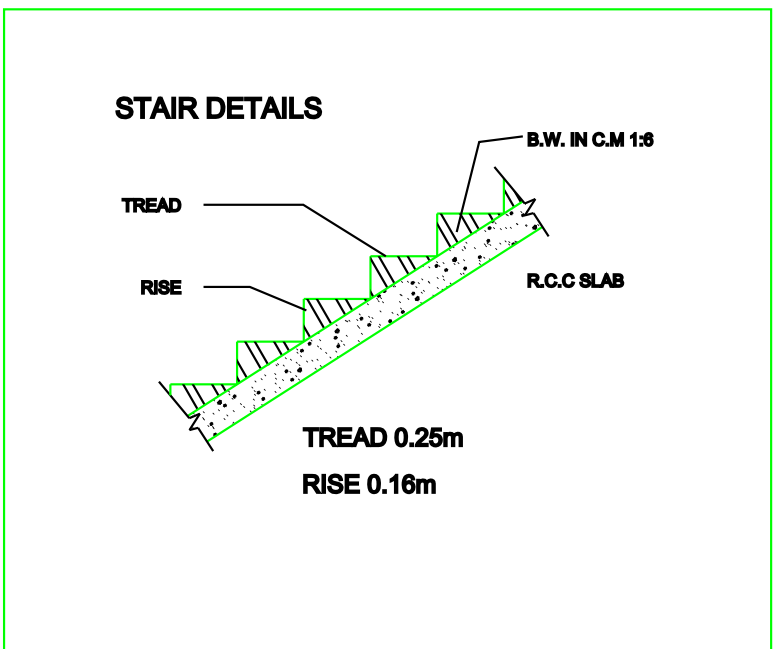
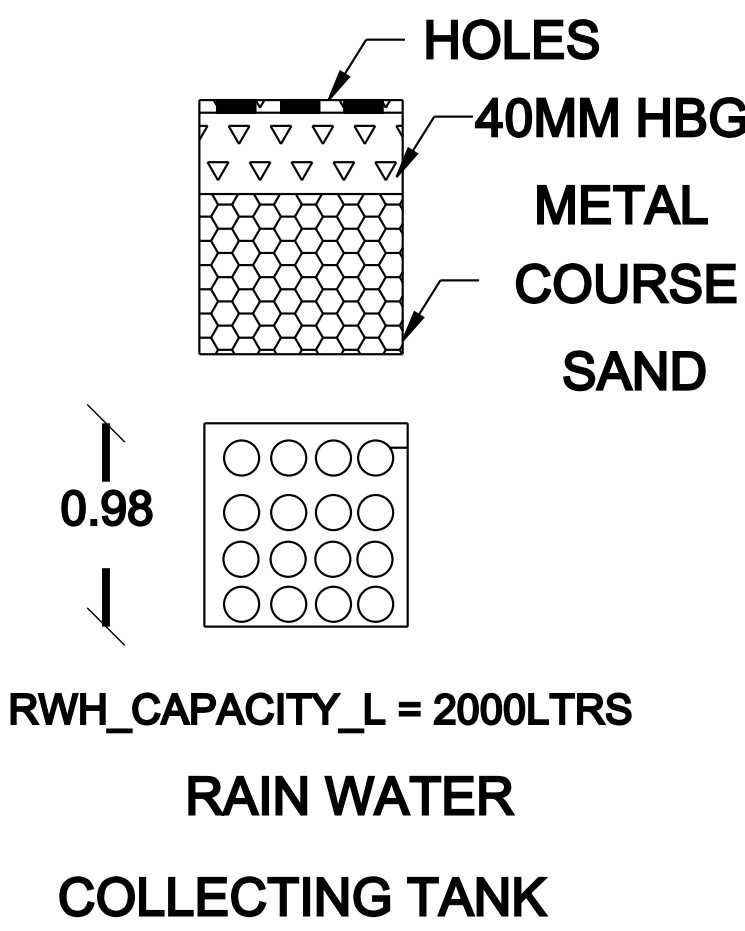


PLAN SHOWING THE PROPOSED CONSTRUCTION OF A SHOP ON GROUND FLOOR AND HOUSE ON FIRST FLOOR IN SURVEY NO.132B/2, WARD NO.7, CHEKKADIYUR, SERVAIKARANPATTY PANCHAYAT, KADAYAM UNION, TENKASI DISTRICT.

APPLICNAT : Mr. JEYAPRAKASH, S/O. Mr.EBENEZAR,

AREA STATEMENT:-	SQ.MT.	SQ.FT.
SITE AREA :-	126.46	1361.25
PROPOSED BUILDING PLINTH AREA :-		
GROUND FLOOR BUILDING AREA :-	32.48	349.61
FIRST FLOOR BUILDING AREA :-	26.55	285.78
TOTAL PROPOSED BUILDING AREA :-	59.03	635.39
OPEN SPACE AREA :-	93.98	1011.59

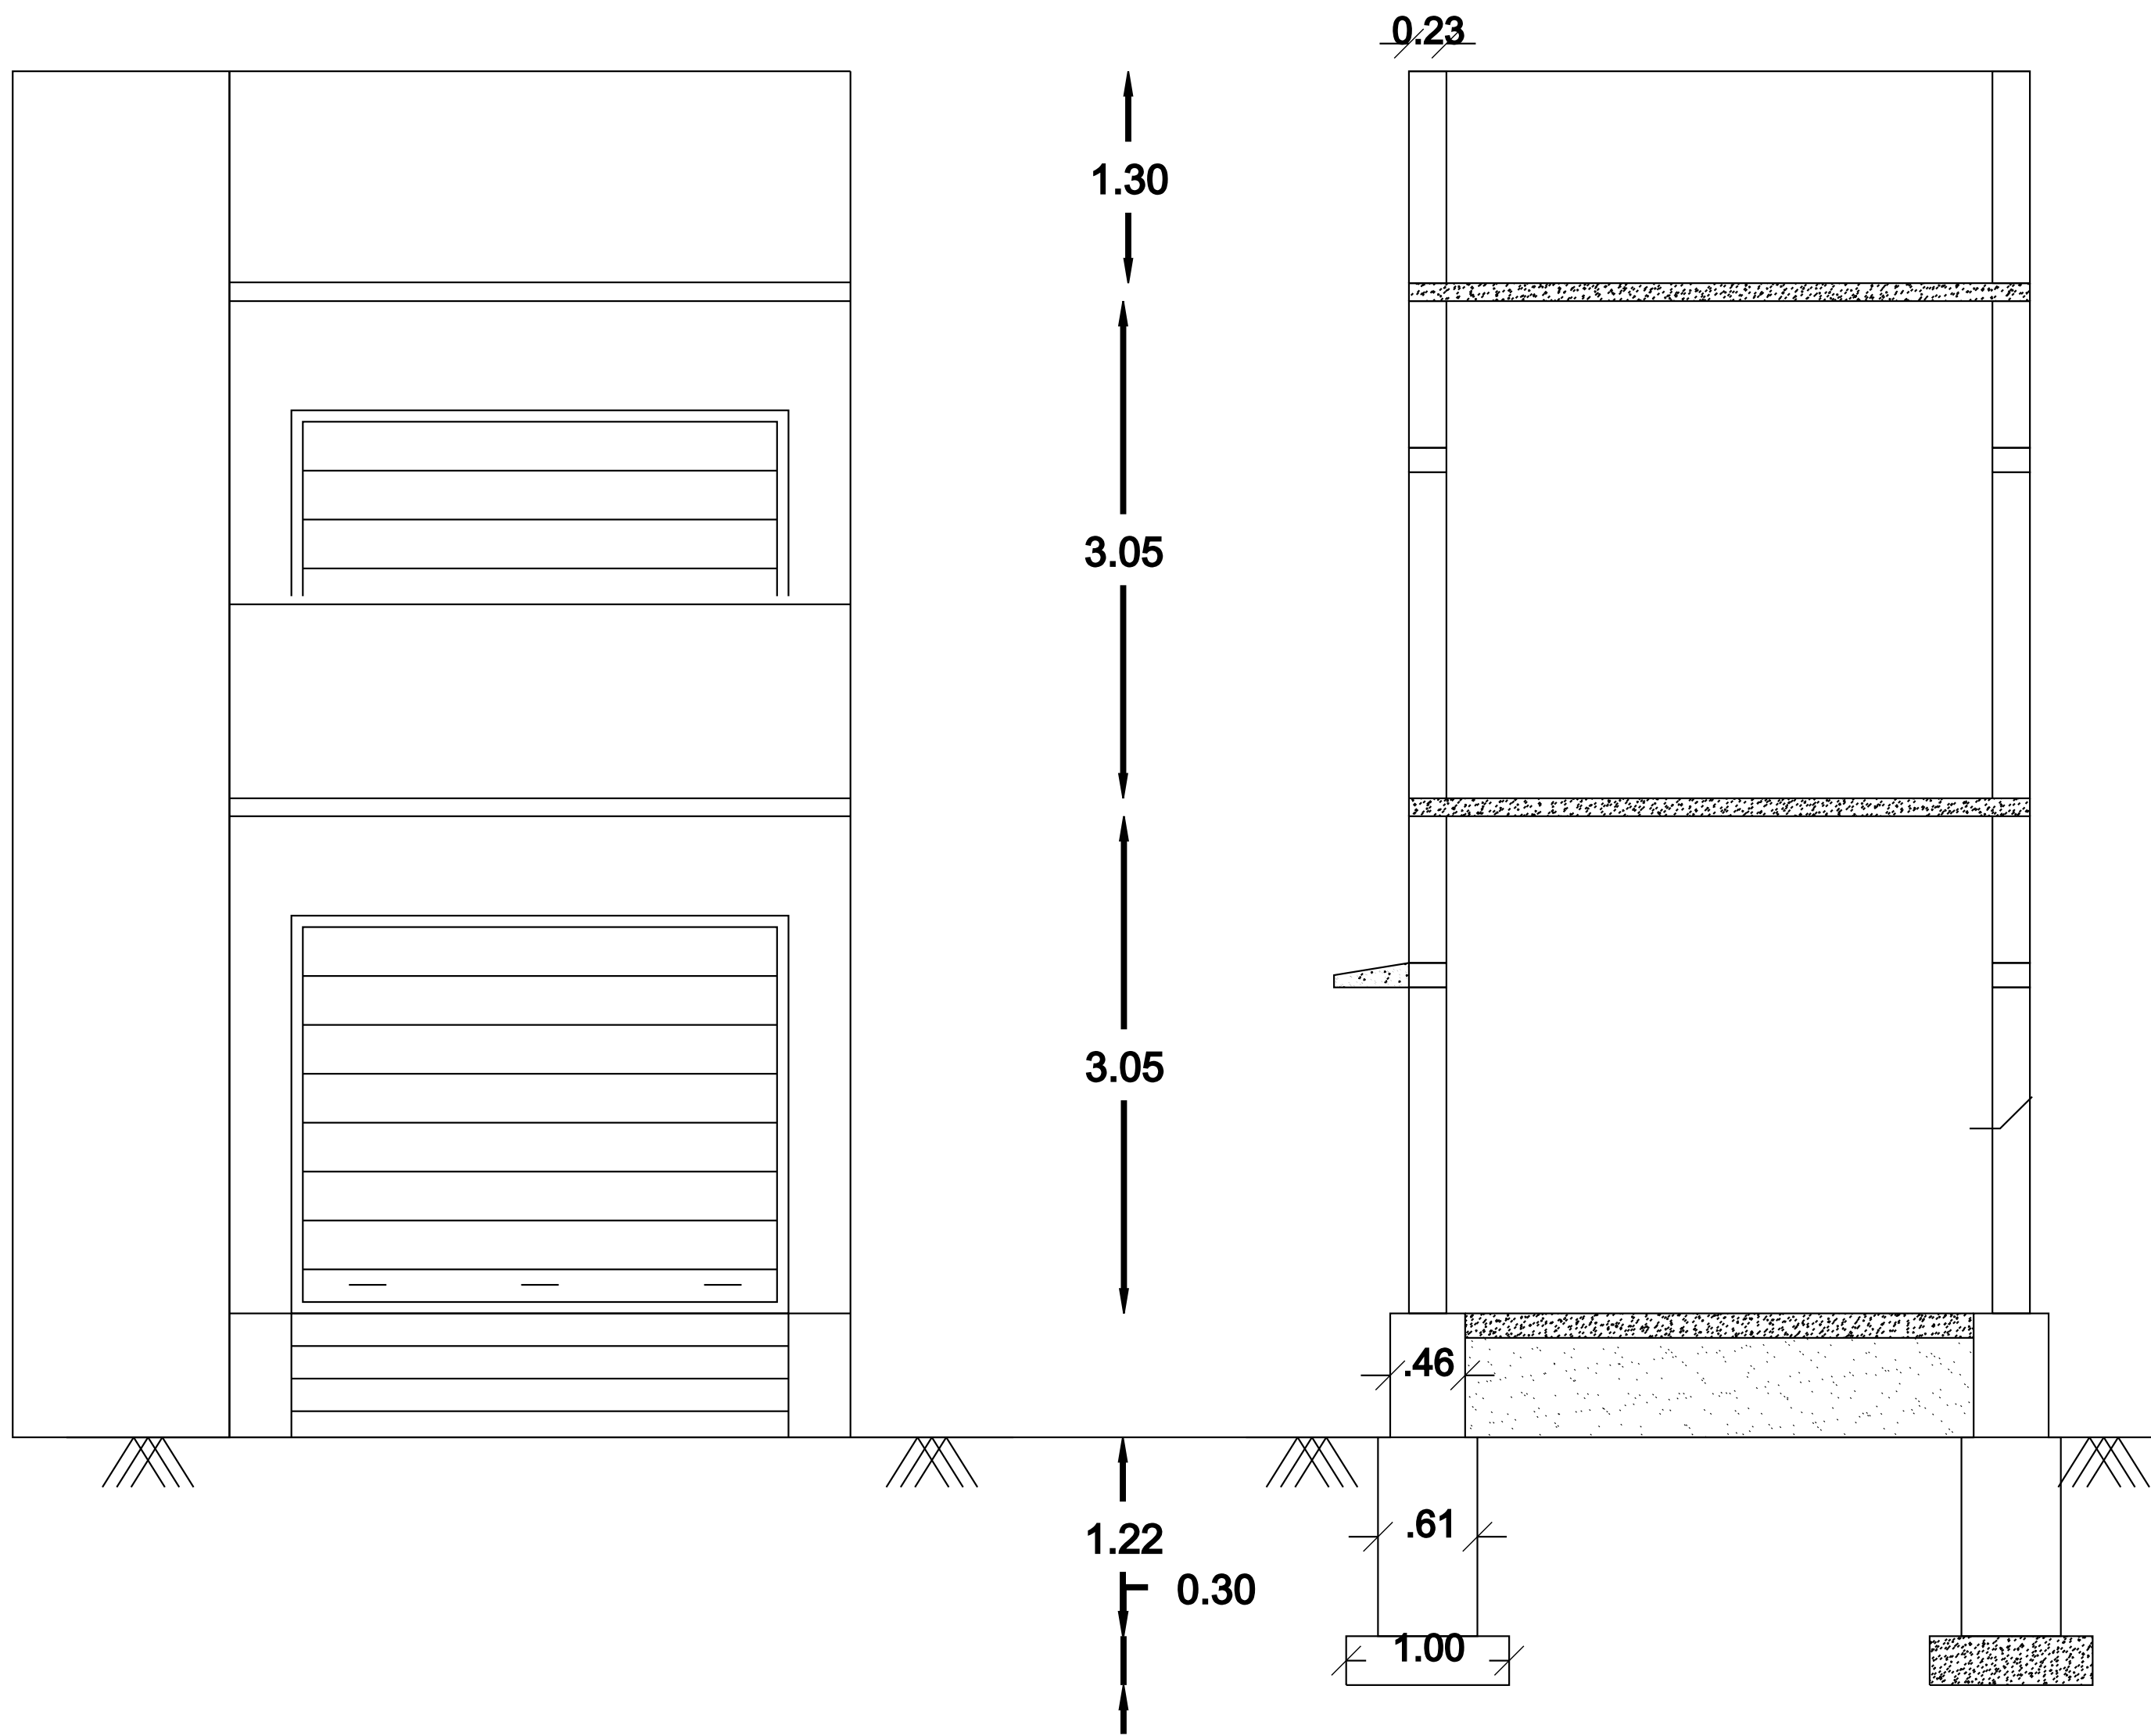

JOINERIES DETAILS
D DOOR 1.00 x 2.10
D1 DOOR 0.76 x 2.10
W WINDOW 1.52 x 1.52
V Ventilator 0.91 x 0.76
APPLICANT:-
Mr. JEYAPRAKASH, S/O. Mr.EBENEZAR,
Registered Engineer Cell No. 98940 54188
Er.S.Radha D.C.E, Registration No. : 145/L.S/2022/00010 6/38G2, North Street Keela Kadayam- 627415

FOR OFFICE USE ONLY:-