


PLAN SHOWING THE DEMOLISHING AND RE-CONSTRUCTION OF RESIDENTIAL BUILDING IN NATHAM SY.NO : 523 / 3A

(OLD SY.NO : N523-3) , AT WARD NO : 3 , VENKATESHWARAPURAM , KADANGANERI VILLAGE AND PANCHAYAT ,

ALANGULAM PANCHAYAT UNION , ALANGULAM TALUK , TENKASI DISTRICT .

APPLICANT:- Mr . S . IYAMPERUMAL , S/o Mr. SUBRAMANIAN

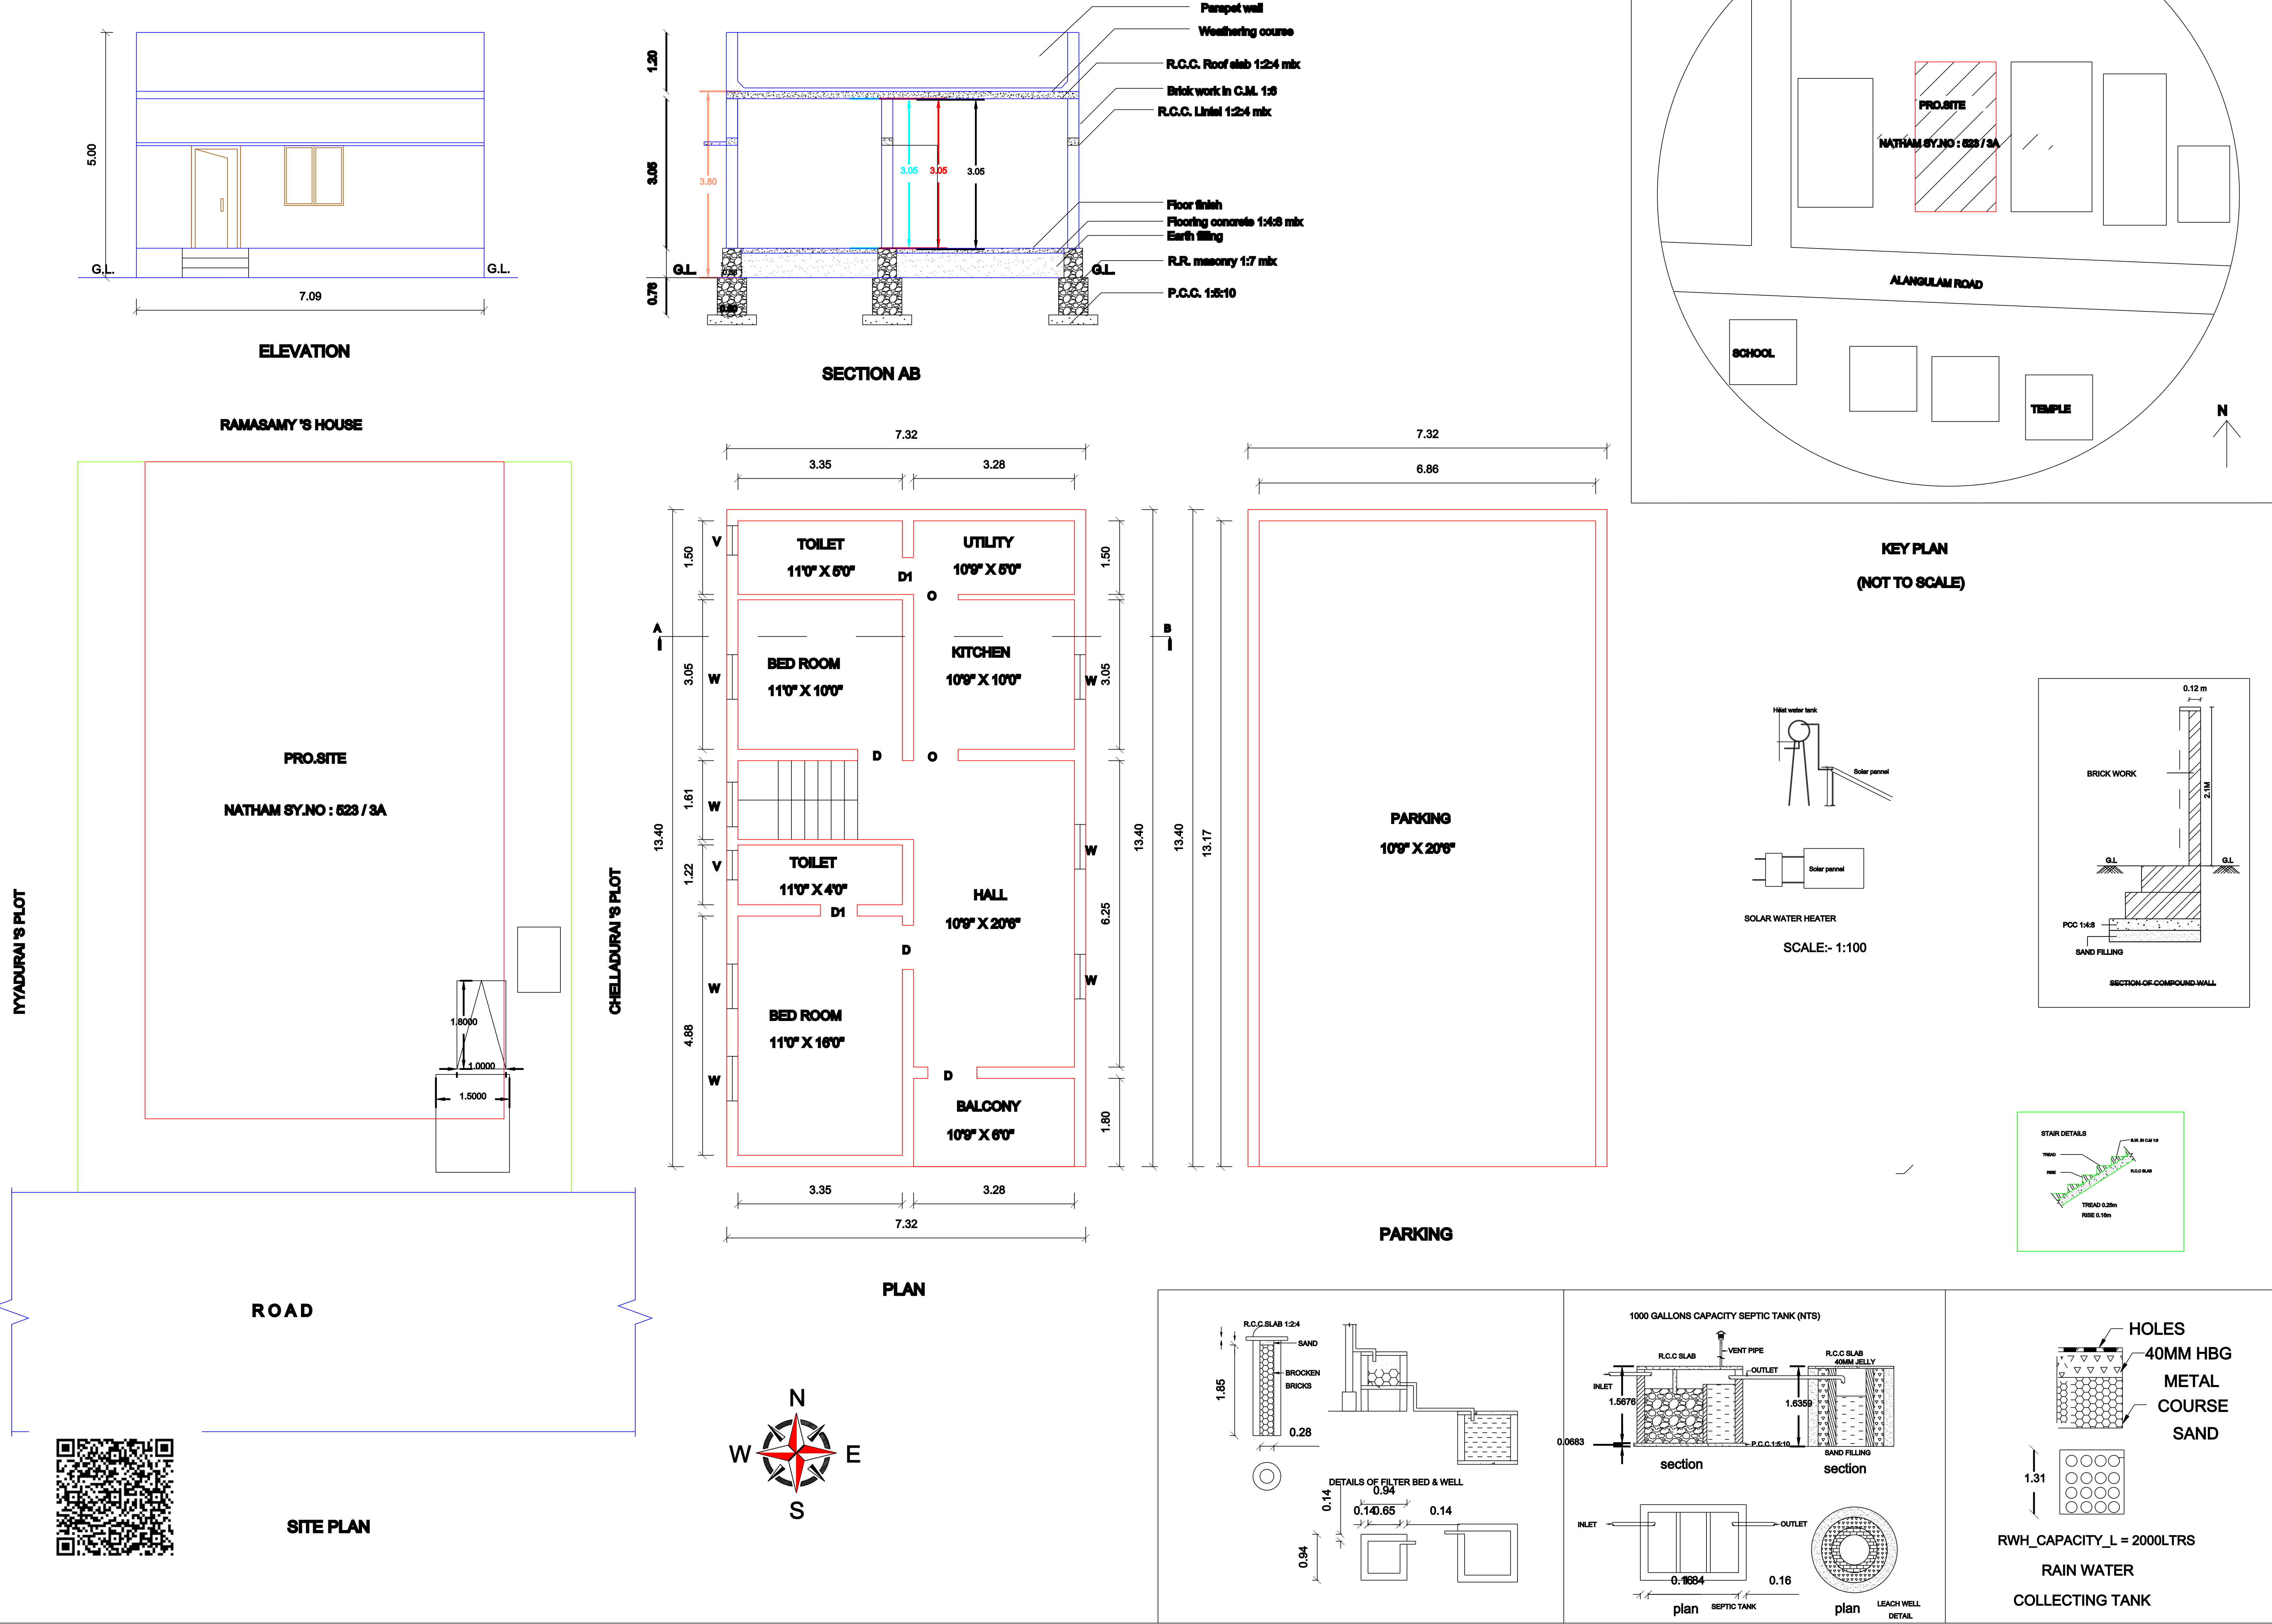

AREA STATEMENT:-	SQ.MT	SQ.FT
SITE AREA	150.00	1614.60
PROPOSED RESIDENTIAL BUILDING AREA GROUND FLOOR		
BUILTUP AREA	98.09	1055.83
CARPET AREA	84.07	904.92
PARKING AREA	98.09	1055.83

DETAILS OF JOINERIES:-			
Sl.No.	Type	Description	Size
1	D	Door	1.06 x 2.10
2	D1	Door	0.90 x 2.10
3	D2	Door	0.75 x 2.10
4	W	Window	0.90 x 1.20
5	KW	Kit. Window	0.90 x 0.90
6	V	Ventilator	0.90 x 0.60

COLOUR CODE REFERENCE:-	
1. SITE BOUNDRY :-	
2. PROPOSED BUILDING :-	
3. ROAD :-	

APPLICANT: S . IYAMPERUMAL

LICENSED SURVEYOR:-

Er. A.ARULSELVAN
REGISTER ENGINEER - GRADE - III
REG.NO:145/LS/2022/00039
ARUL CONSTRUCTION
VENKATESWARAPURAM-627 854,
TENKASI DISTRICT.
CELL: 7402360936

FOR OFFICE USE ONLY:-	
-----------------------	--

