

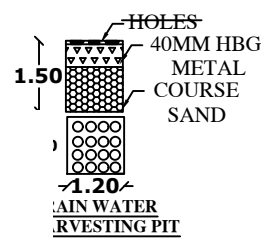
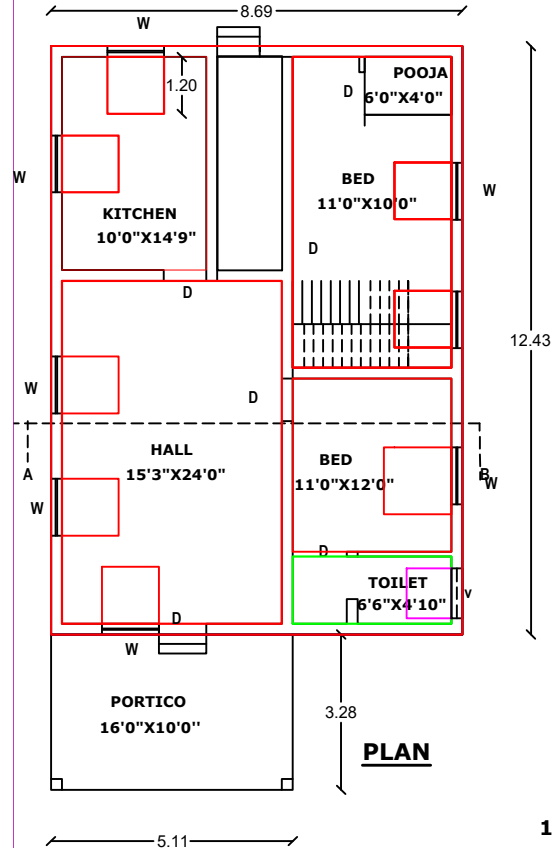
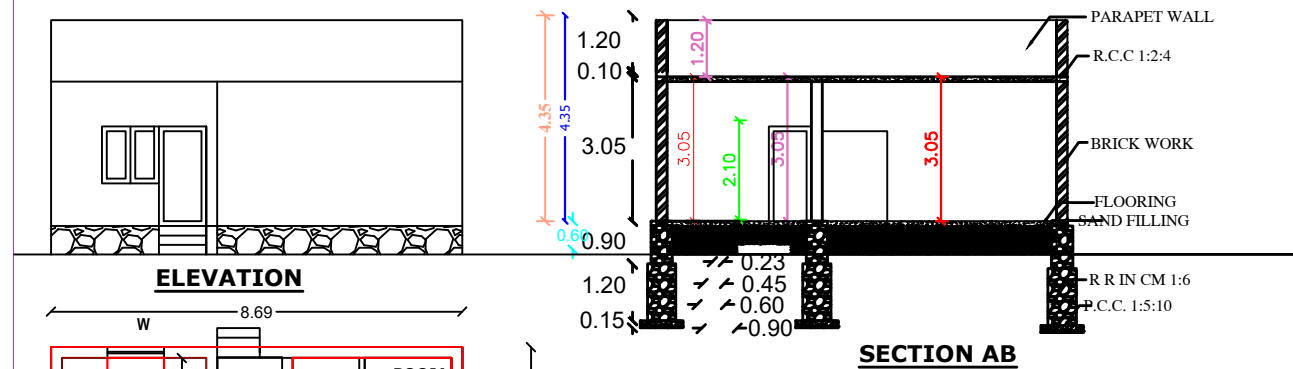


TENKASI UNION & TALUK.TENKASI DISTRICT.

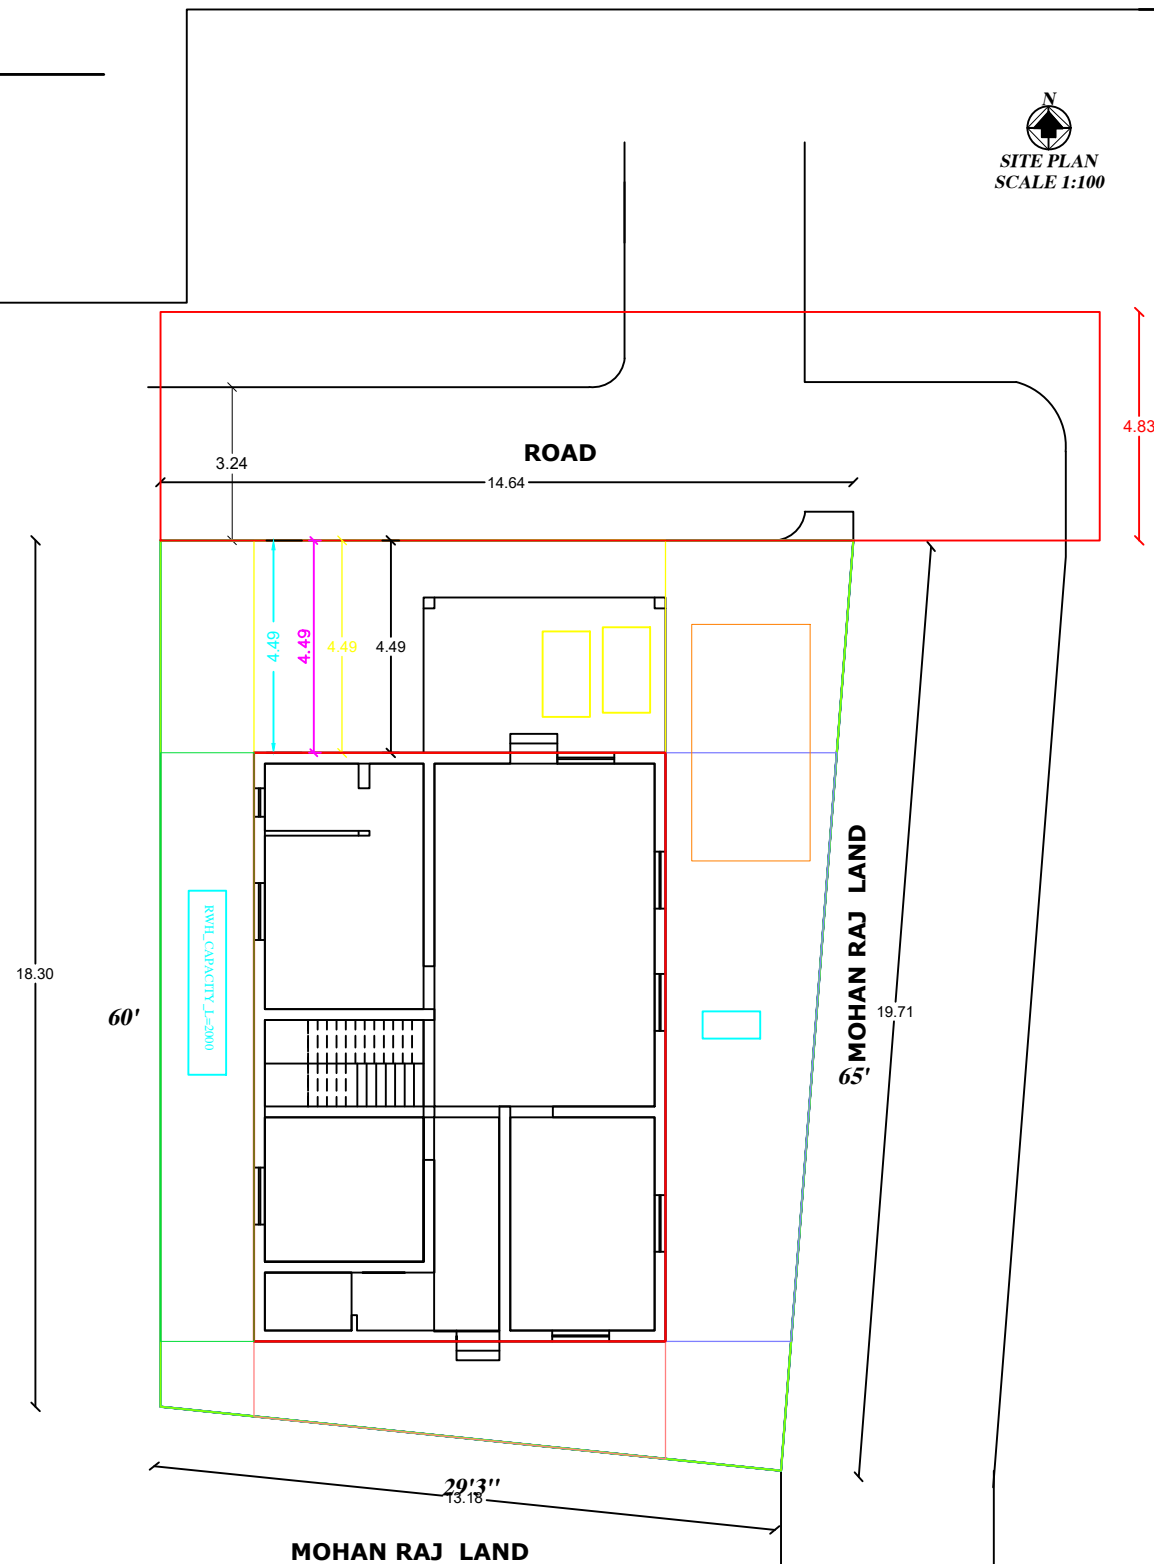

N

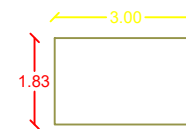

<u>JOINERY DETAILS</u>		
D	DOOR	1.00 X 2.13
D1	DOOR	0.75 X2.13
W	WINDOW	1.20X1.20
V	VENTILATOR	0.75 X 0.45
<u>AREA DETAILS</u>		
	<u>SQ.MT</u>	<u>SQ.FT</u>
SITE AREA	243.06	2616.30
PRO.G.FLOOR		
PLINTH AREA	108.01	1162.69
CARPET AREA	93.90	1010.74
OPEN AREA	135.05	1453.67

	<u>APPLICANT</u>
--	-------------------------

LINGAM
S/O PARAMASIVAN

ENGINEER

OFFICE USE