


PLAN SHOWING THE PROPOSED CONSTRUCTION OF RCC ROOF GF & FF RESIDENTIAL BUILDING
AT PLOT NO:06, R.S NO: 47/20, (OLD R.S.NO:47/2A1AB PART), ANUJ NAGAR BLOCK-1,
SRINIVASANALLUR VILLAGE & PANCHAYAT, KUMBAKONAM TALUK,
THIRUVIDAIMARUTHUR PANCHAYAT UNION, THANJAVUR DISTRICT.

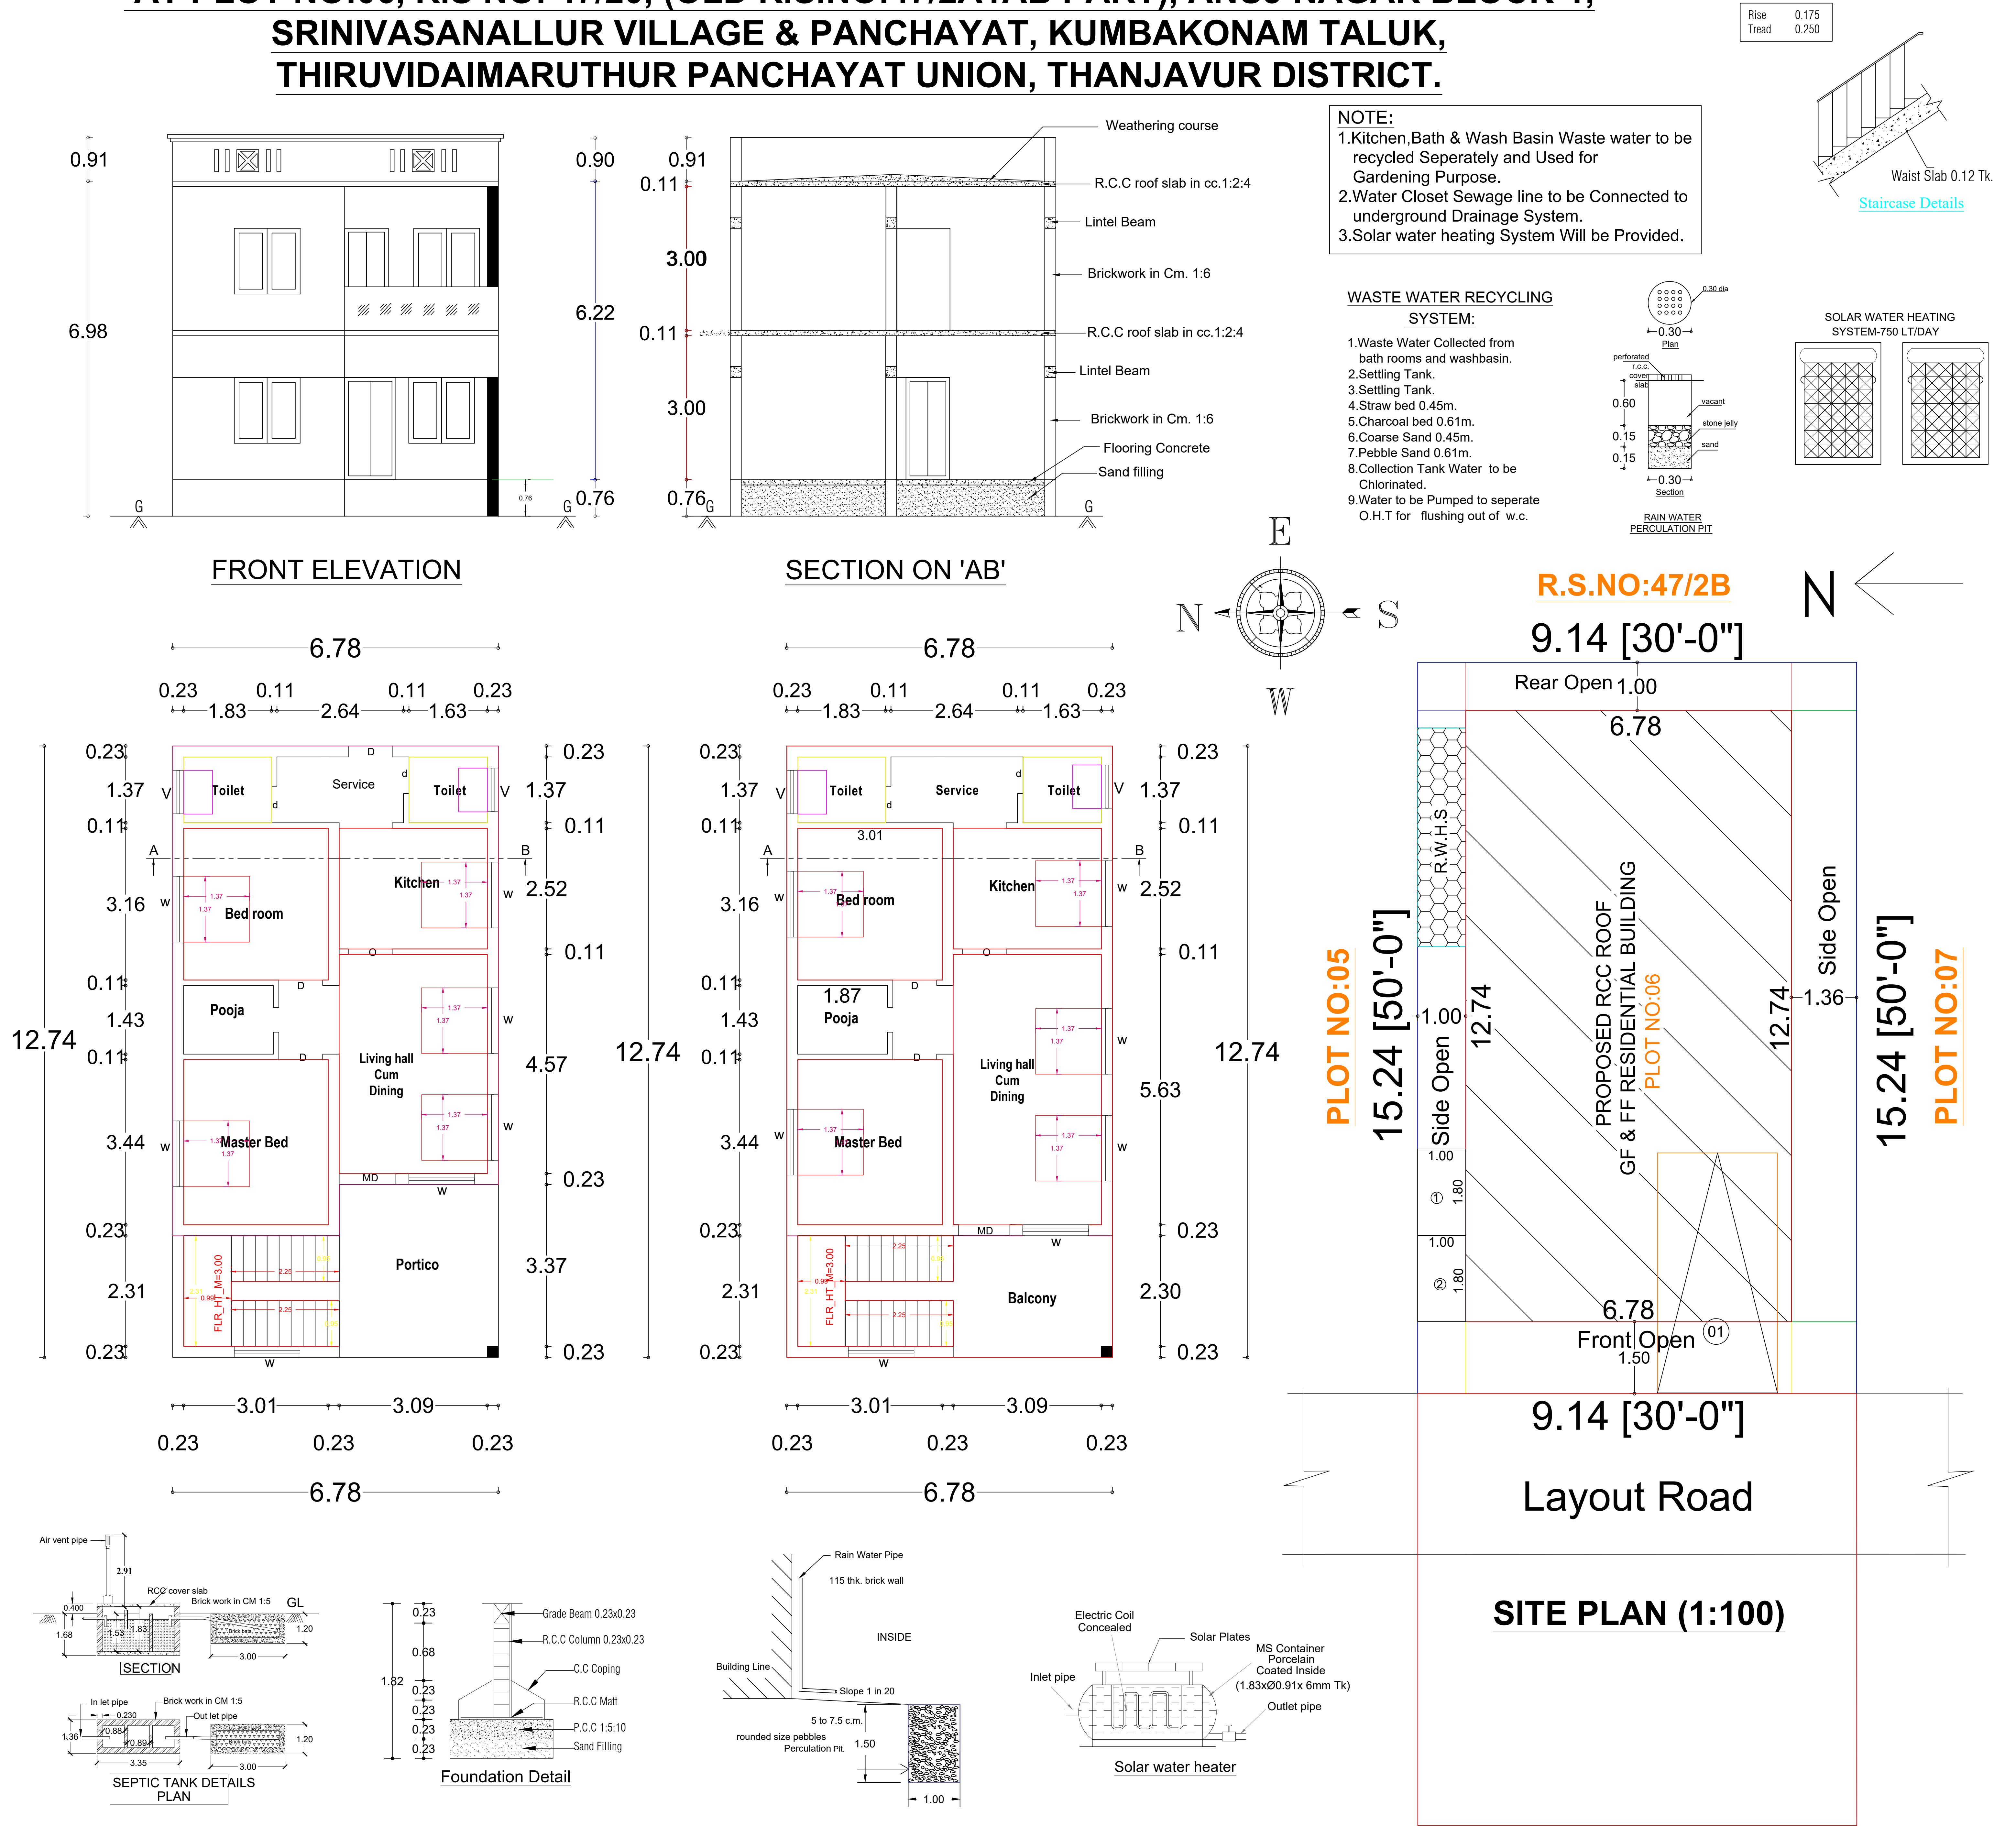

All Dimensions are in Metre. Scale 1:100			APPLICANT:		REGISTERED ENGINEER:		Proposed Details:						
SCHEDULE OF JOINERY:			AREA STATEMENT:										
TOTAL SITE AREA		- 139.35 Sqm - 1500.00 Sqft											
GROUND FLOOR AREA		- 86.42 Sqm - 930.00 Sqft											
FIRST FLOOR AREA		- 86.42 Sqm - 930.00 Sqft											
OPEN SPACE AREA		52.93 Sqm - 570.00 Sqft											
MD	Main Door	1.07x2.13											
D	Door	0.91x2.13											
d	door	0.76x2.13											
O	Open	2.44x2.13											
W	Window	1.37x1.37											
V	Ventilator	0.97x0.61											
							Er.M.VIJAY,						
							Reg.No: 105/LS/2023/00003-RE-III						