


PLAN SHOWING THE PROPOSED CONSTRUCTION OF R.C.C. ROOF GROUND & FIRST FLOOR RESIDENTIAL BUILDING IN PLOT NO. 29, NEW R.S.NO.5/2A26, OLD R.S.NO.5/2 PART, PATTA NO.1926 AT XAVIER NAGAR , VILAR VILLAGE PANCHAYAT, THANJAVUR TALUK & DISTRICT.

Scale - 1:100

NAME OF THE OWNER : Mr.S.Karthi, S/o.Mr.Selvam

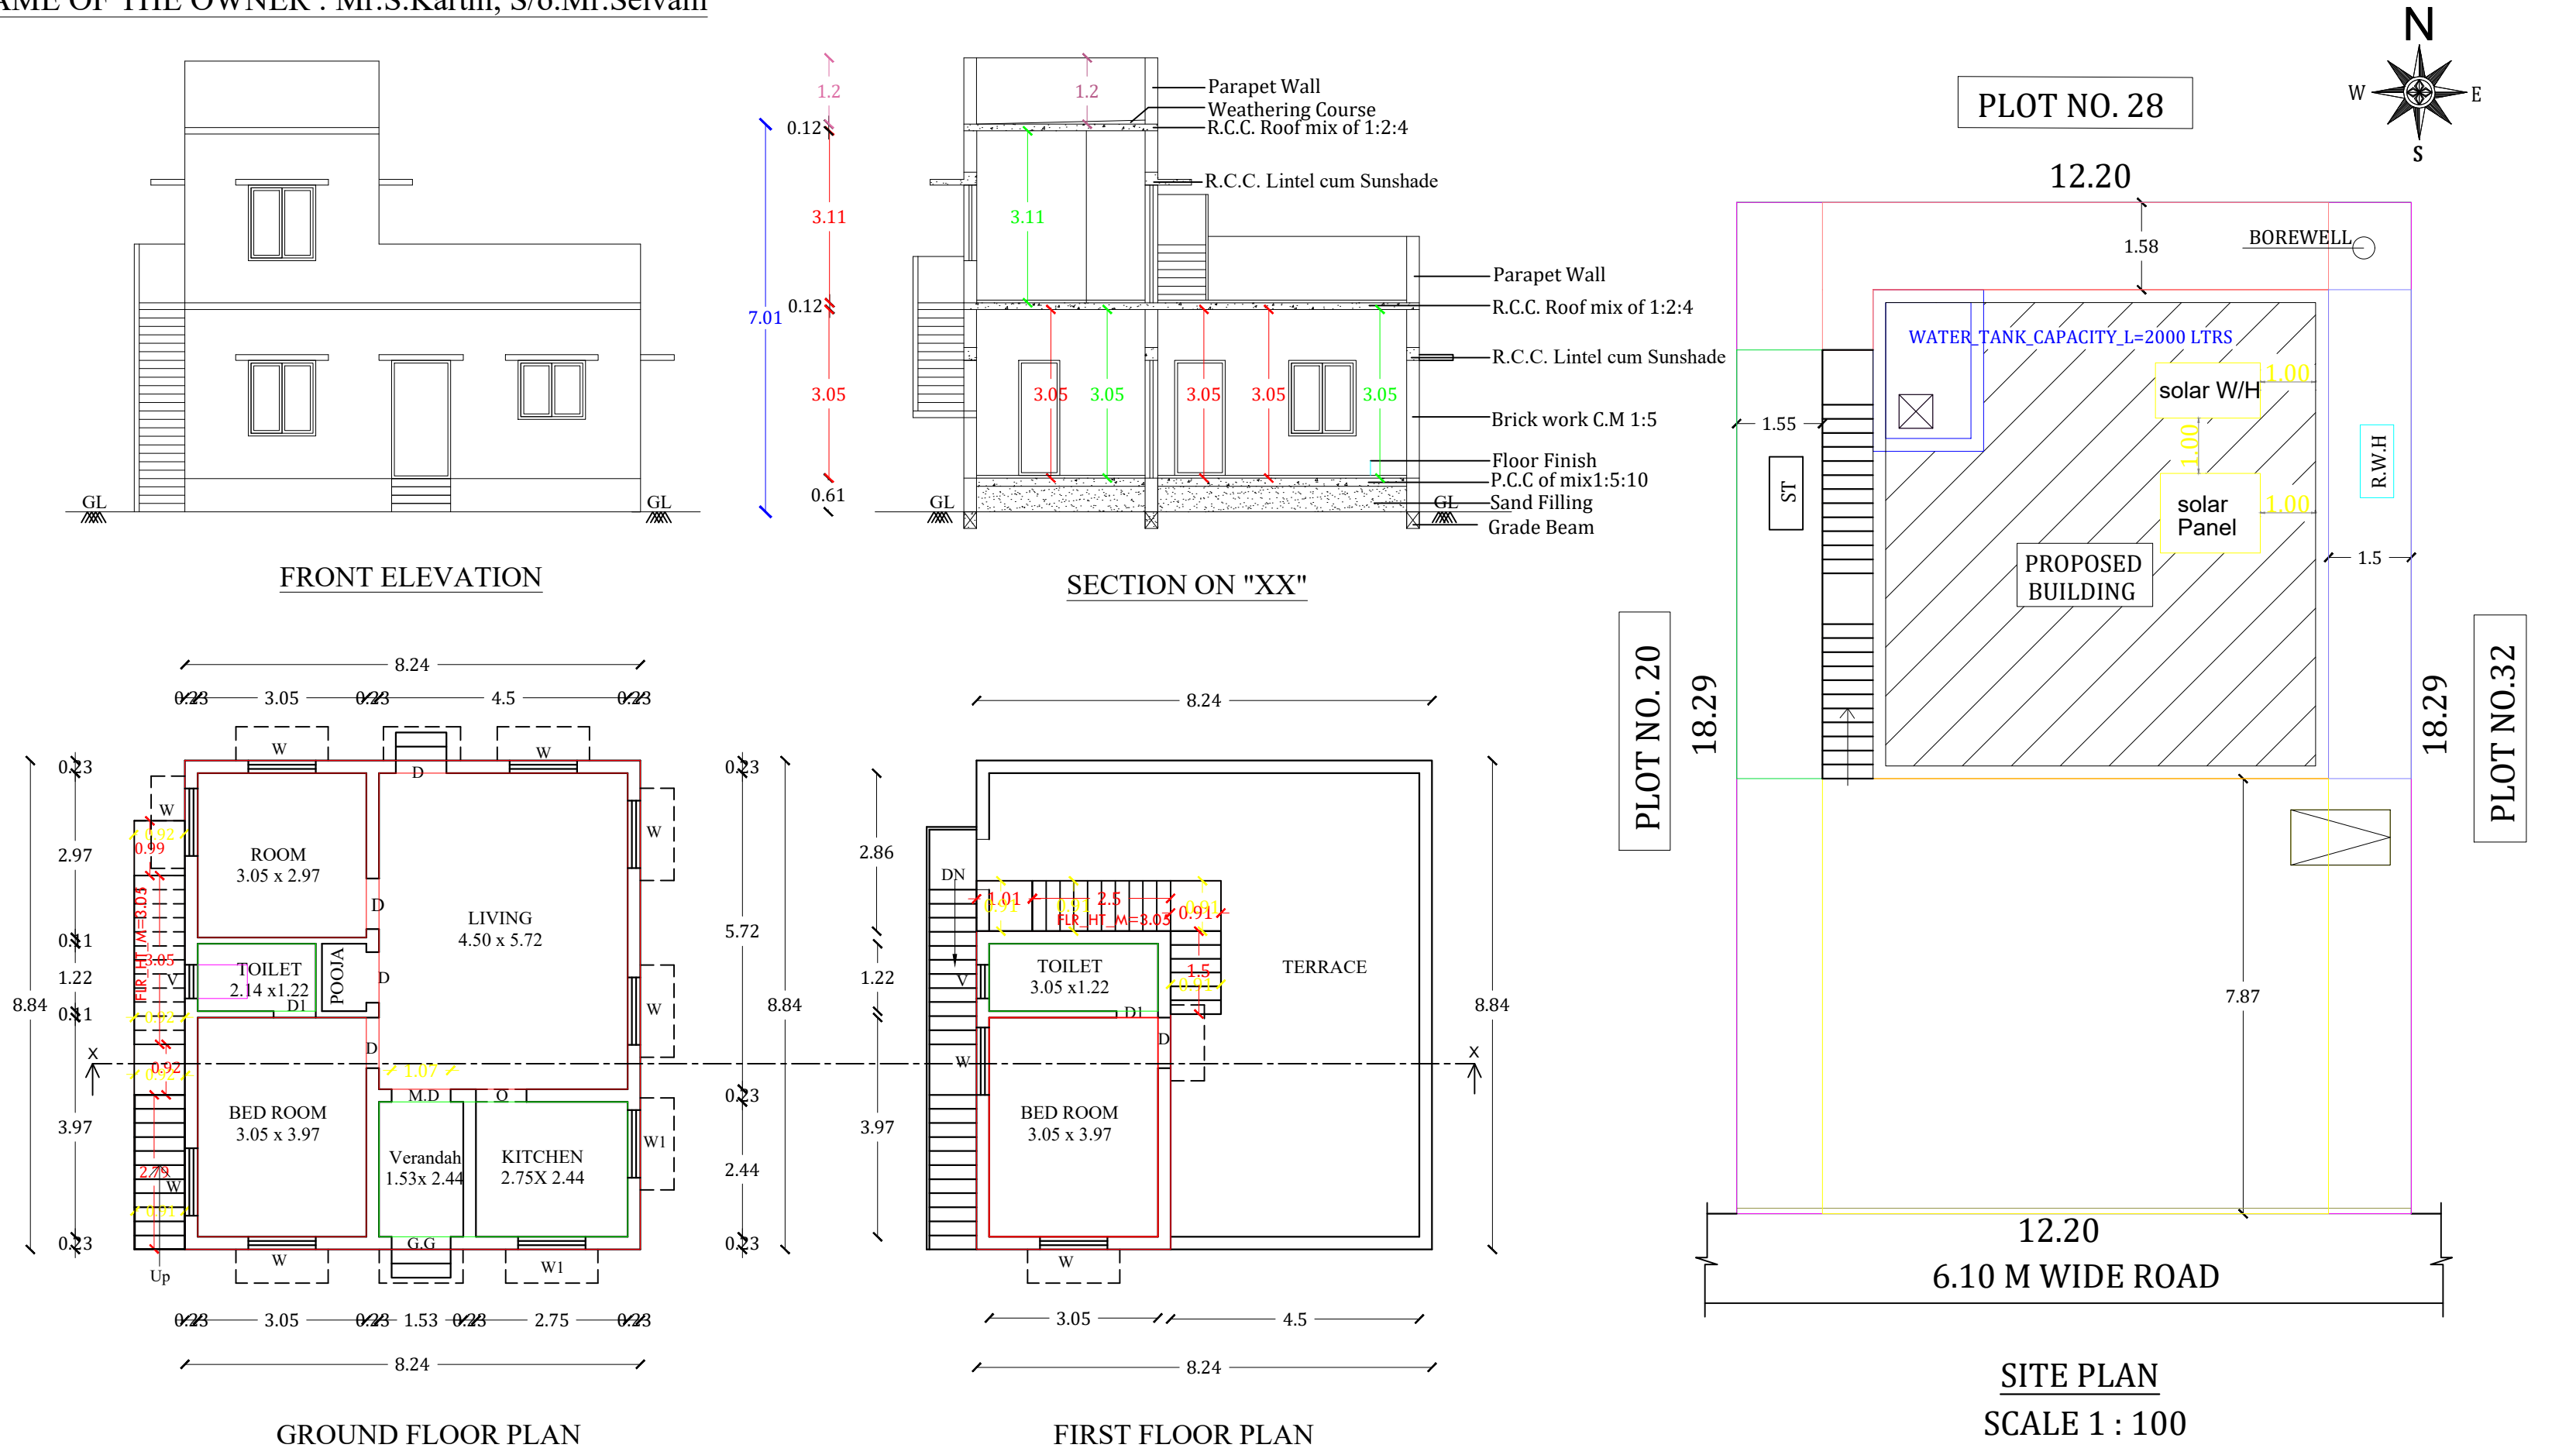

JOINERIES DETAILS		
MAIN DOOR	MD	1.07 x 2.14
DOOR	D	0.91 x 2.14
DOOR	D1	0.76 x 2.14
WINDOW	W	1.22 x 1.37
WINDOW	W1	1.22 x 1.07
VENTILATOR	V	0.61 x 0.90

AREA CALCULATION		
DESCRIPTION	AREA IN Sq.M	AREA IN Sq.Ft.
AREA OF THE SITE	223.05	2400.00
PRO. GROUND FLOOR	79.91	860.15
PRO. FIRST FLOOR	25.58	275.34
OPEN SPACE	143.14	1539.85

COLOUR INDEX		
BOUNDARY	☐	PROPOSAL ☐
EXISTING	☐	ROAD ☐

NOTES

- * All Dimensions are in Meters
- * Scale - 1:100
- * Sewer line connected with SEPTIC TANK
- * Kitchen, Bath & Wash basin water will be separated and connected with rain water recharge pit

Applicant

S. Karthi

Mr.S.Karthi

Engineer

[Signature]

Er. C. JEROME FELIX, B.E., C.Eng(I).,
Consulting Civil Engineer & Registered Engineer Grade-I (RE).
Reg.No. 107 / LS / 2019 / 00009,
C.J. CONSTRUCTION & PLOTTERS,
1st Floor, Tamil Complex, Veeramal Nagar,
Pudukottai Road, Thanjavur-613 005.
Mob: 99429 62000, Off: 04362-227909

