
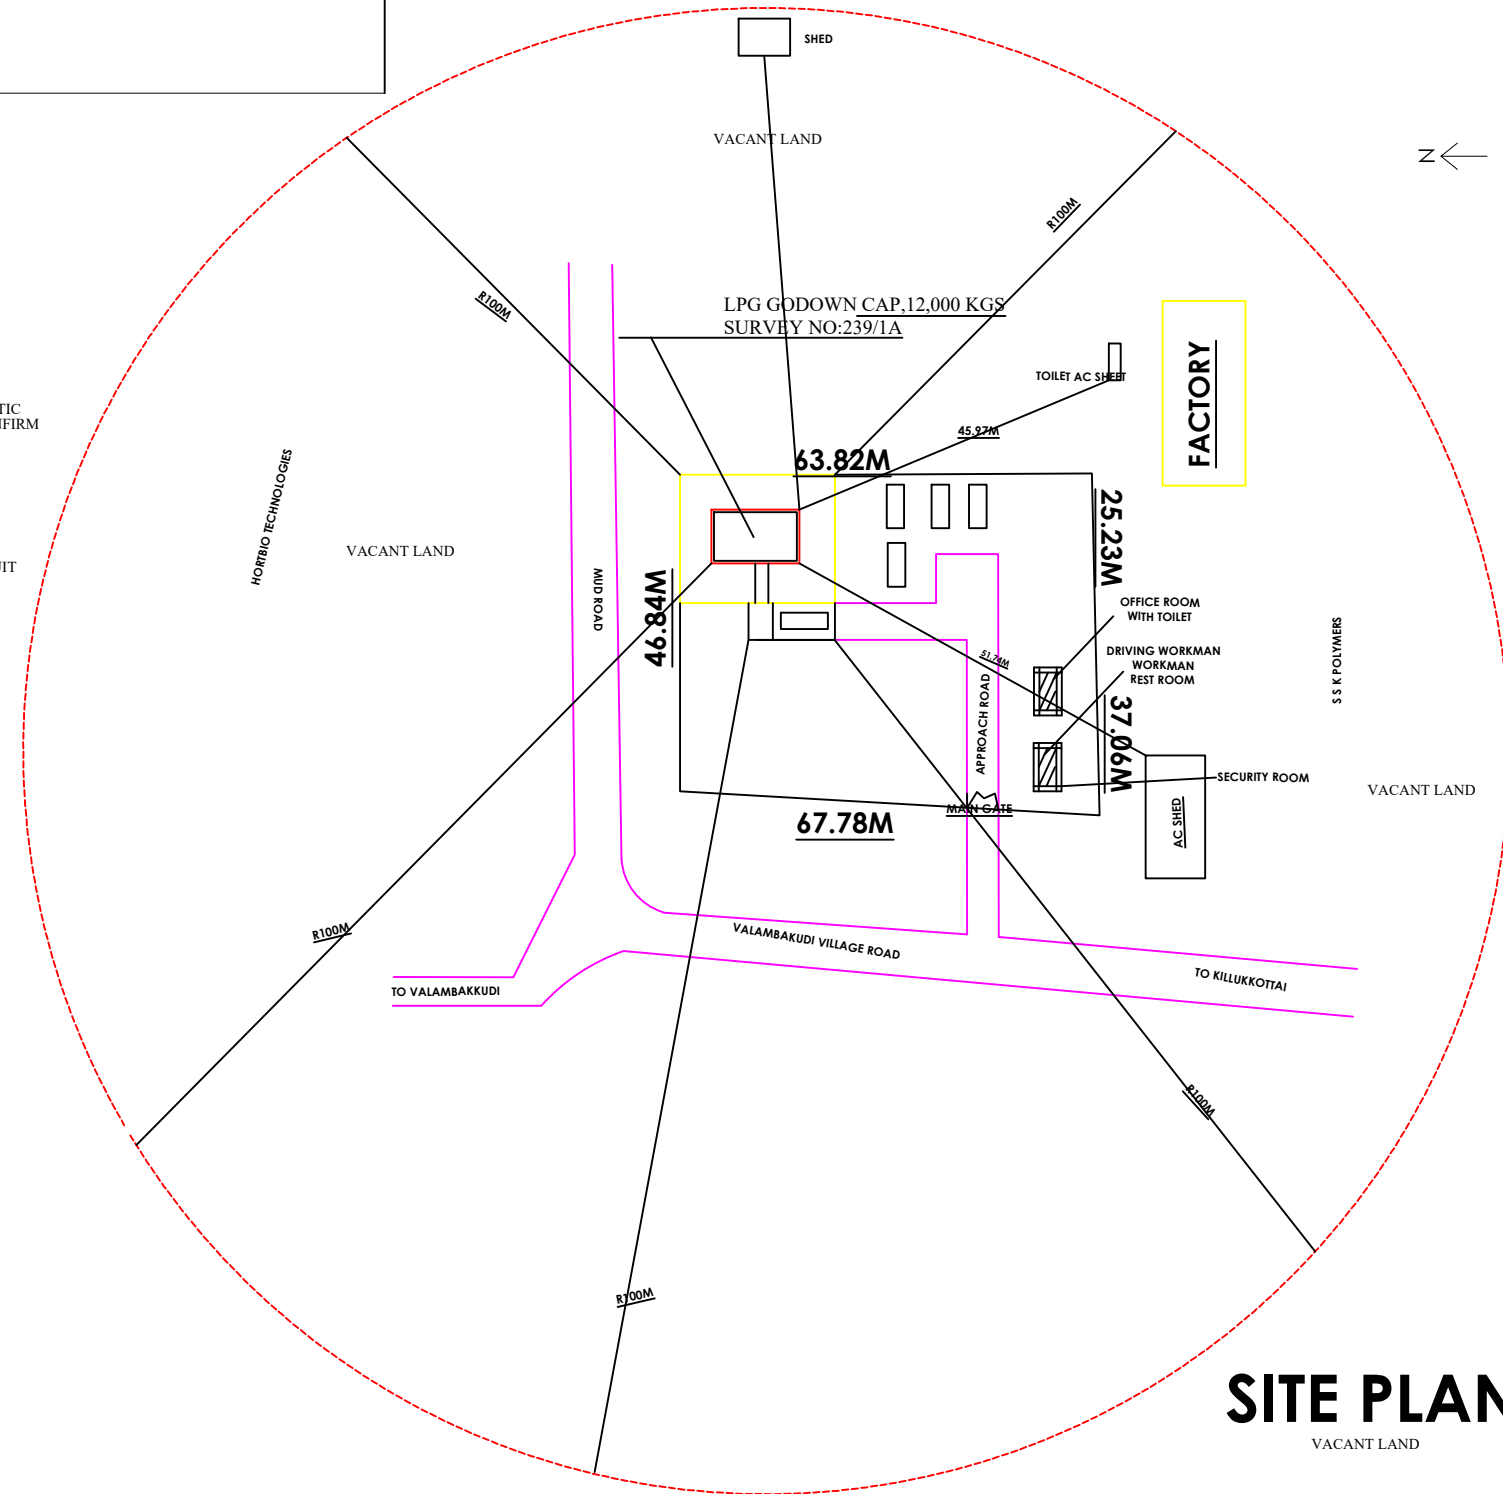
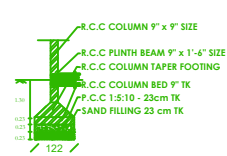
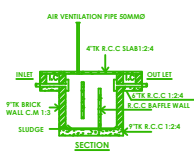
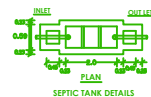
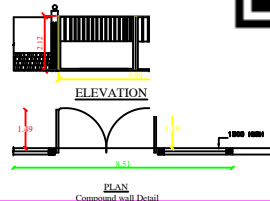
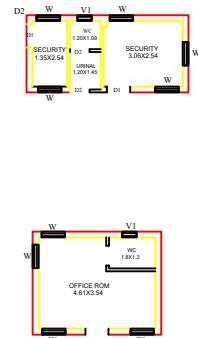
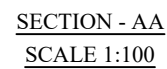


NAME OF THE OWNER: M/S SHV ENERGY PRIVATE LIMITED

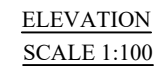

M/S SHV ENERGY PRIVATE LIMITED
OWNER SIGNATURE

2. Dry

REGISTERED ENGINEER

Er.R.KANNAN DCE,BE,ME,
Registered Engineer-DTCP/RE/GR-11/24/04/008

DOODLE STRUCTURAL
NO.4, STATE MEDICALS(UPSTAIRS),
NEW BUS STAND, TRICHY MAIN ROAD,
THANJAVUR-613005
MOBILE : 9789425594.9677545554

