
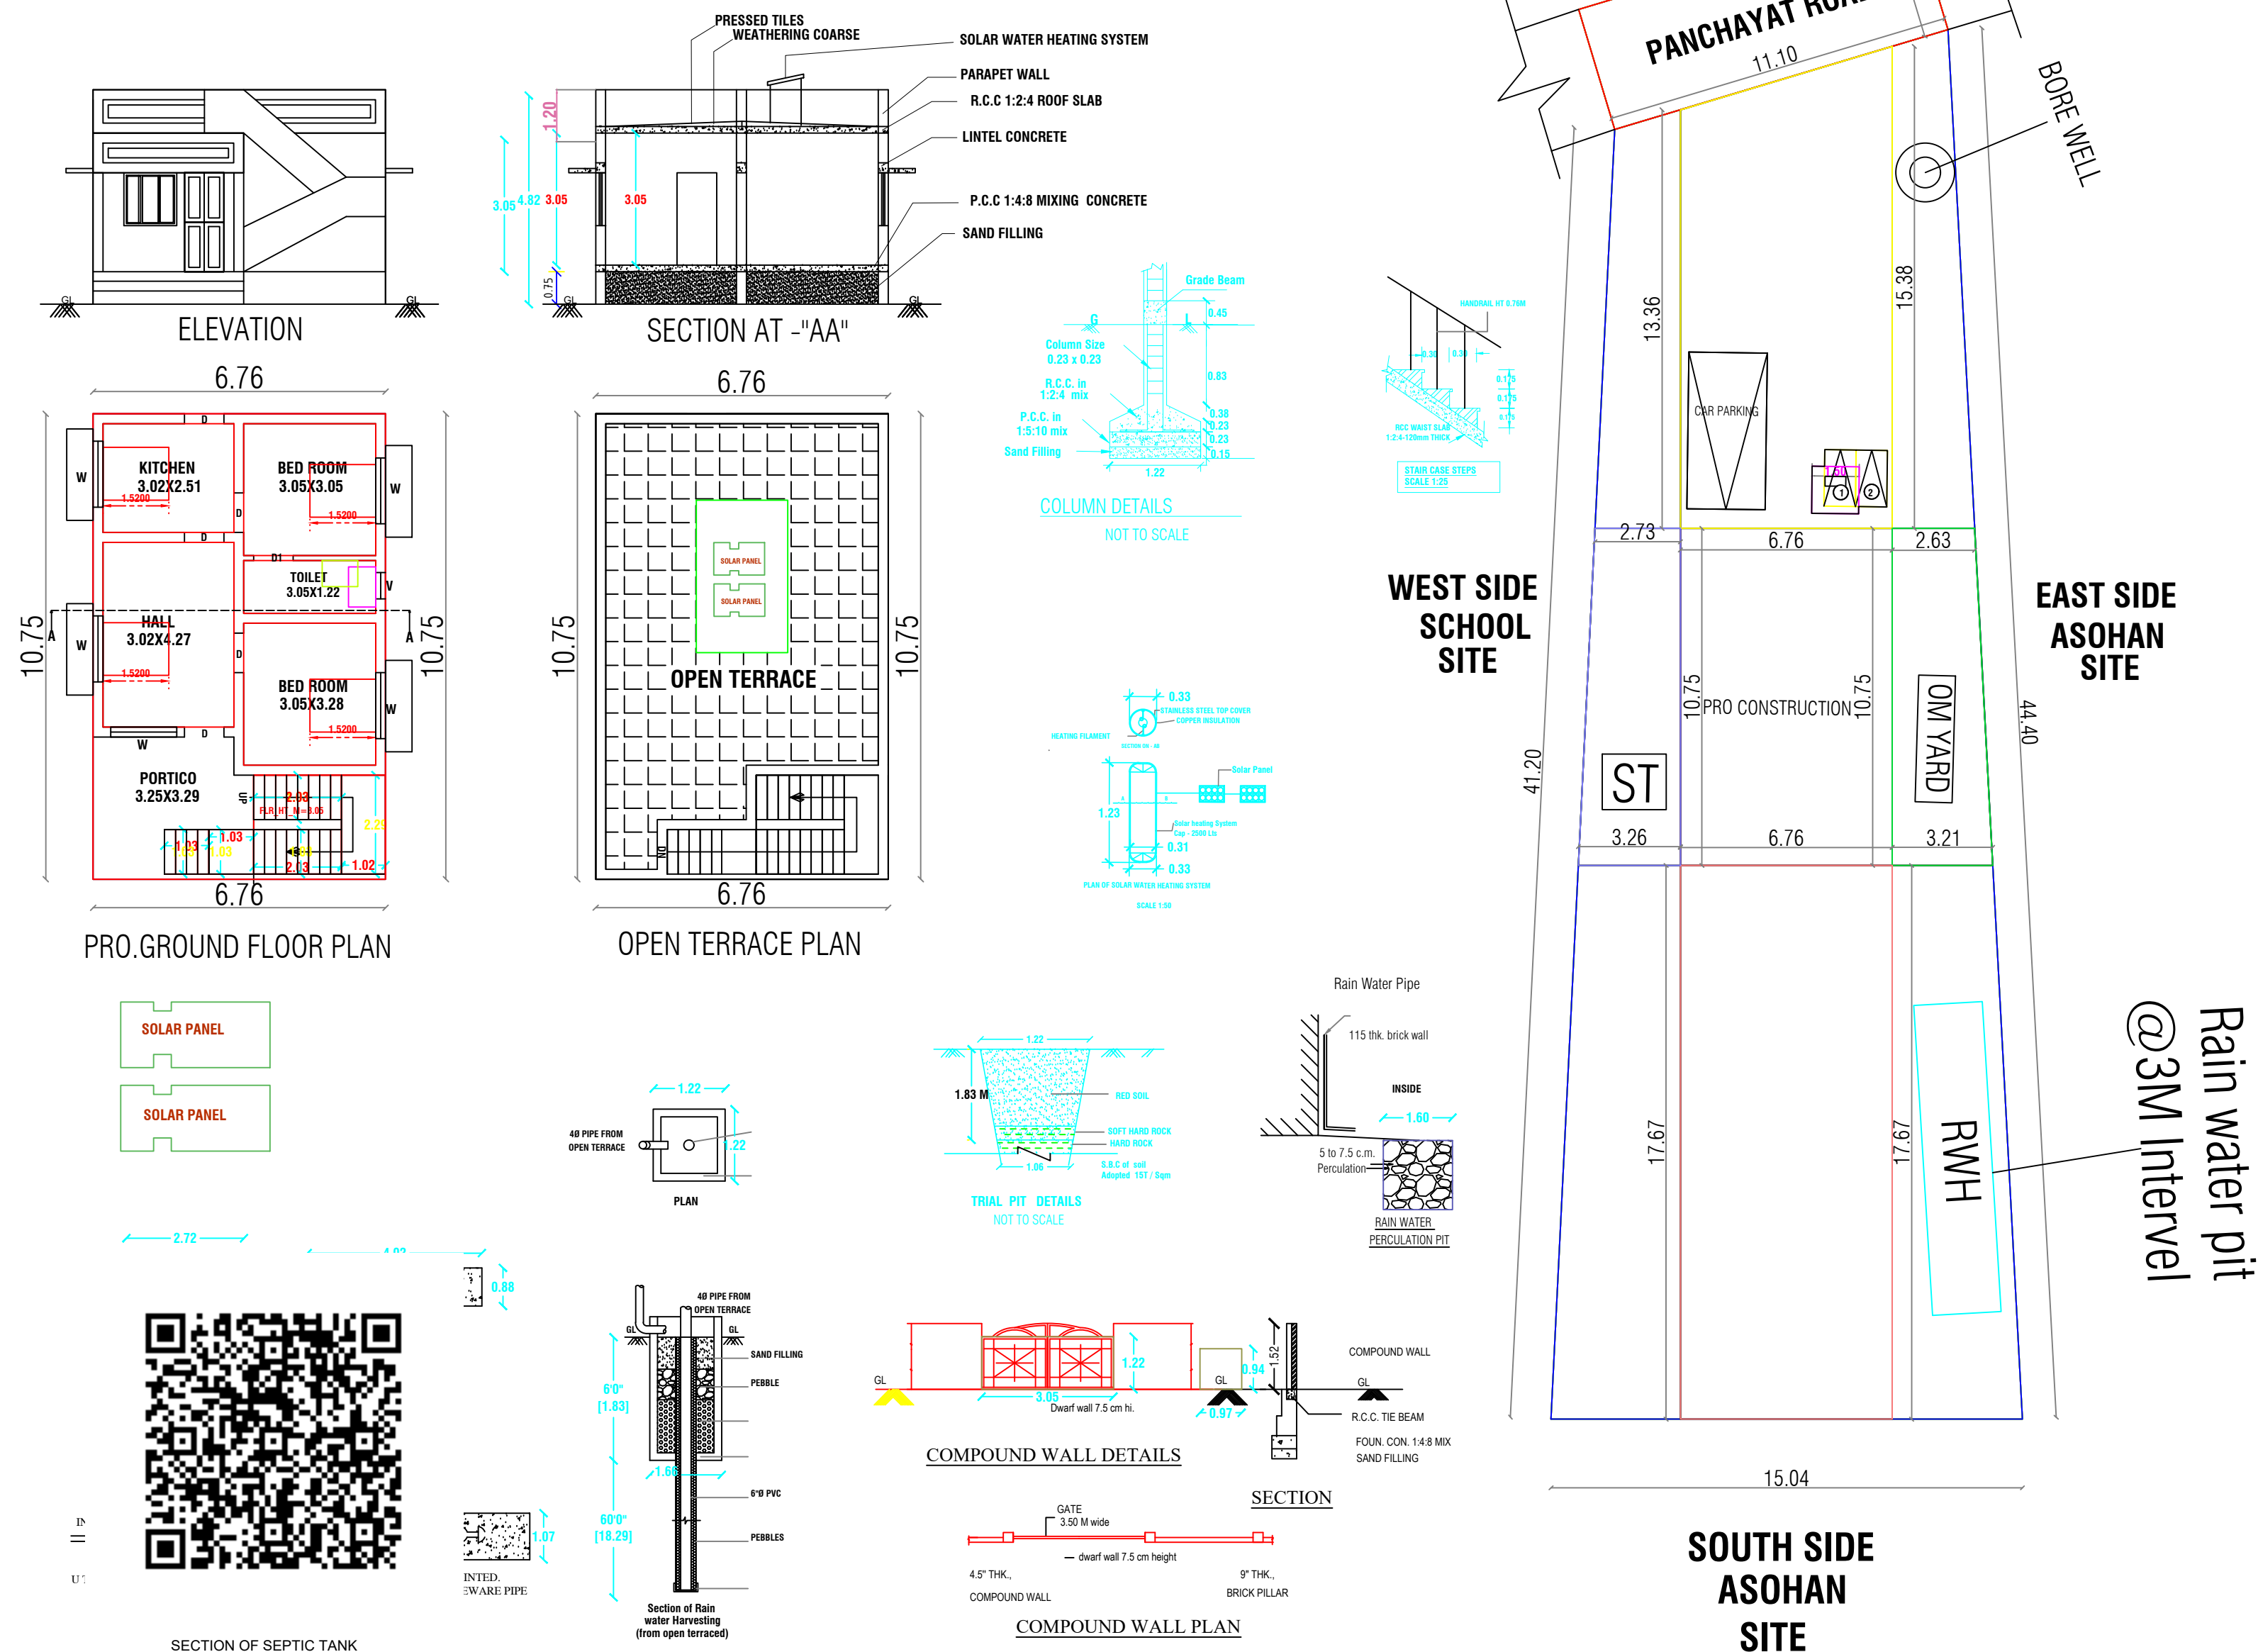
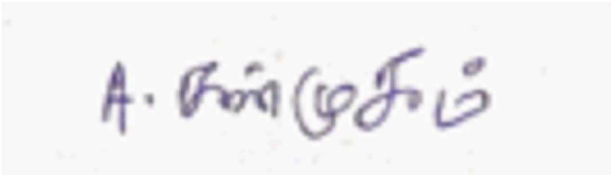


**NAME OF THE OWNER:Mr:A. SANMUGAM,
S/O. ARUMUGAM.**

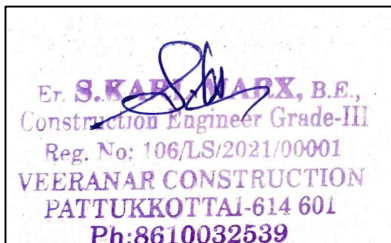

AREA DETAILS	IN SQ. FT.	IN SQ. M.
Area of the Site	6177	574.00
PRO.RCC ROOF GROUND FLOOR BUILDING		
Ground Floor Plinth Area	782	72.65
Open space	5395	501.35
TOILET-1 NO, BOREWELL- 1 NO.		
CAR PARKING 1 NO, TWO WHEELER PARKING-2 NOS.		
JOINERY DETAILS		
DESCRIPTION	IN FEET	IN METER
MAIN DOOR	4' 0" X 7' 0"	1.22 X 2.13
DOOR	3' 0" X 7' 0"	0.91 X 2.13
DOOR 1	2' 6" X 7' 0"	0.76 X 2.13
WINDOW	4' 0" X 4' 0"	1.22 X 1.22
VENTILATOR	2' 0" X 2' 0"	0.61 X 0.61
CERTIFICATE		
1.WAST WATER WILL BE USED FOR GARDEN PURPOSE IN THE SAME SITE		
2. ALL HABITATION ROOMS ARE FITTED WITH 42" CEILLING FAN		
3. SOALR WATER HEATER SYSTEM SHOULD BE FITTED IN KITCHEN AND BATHROOM		
4.I SHALL NOT ALLOW SANITARY WORKERS TO ENTER INTO THE SEWERAGE SYSTEM/SEPTIC TANK		
COLOUR INDEX		
☐	SITE BOUNDARY	
☐	PROPOSED BUILDING	
☐	EX.ROAD	
 OWNER		
 REGISTERED ENGINEER		